


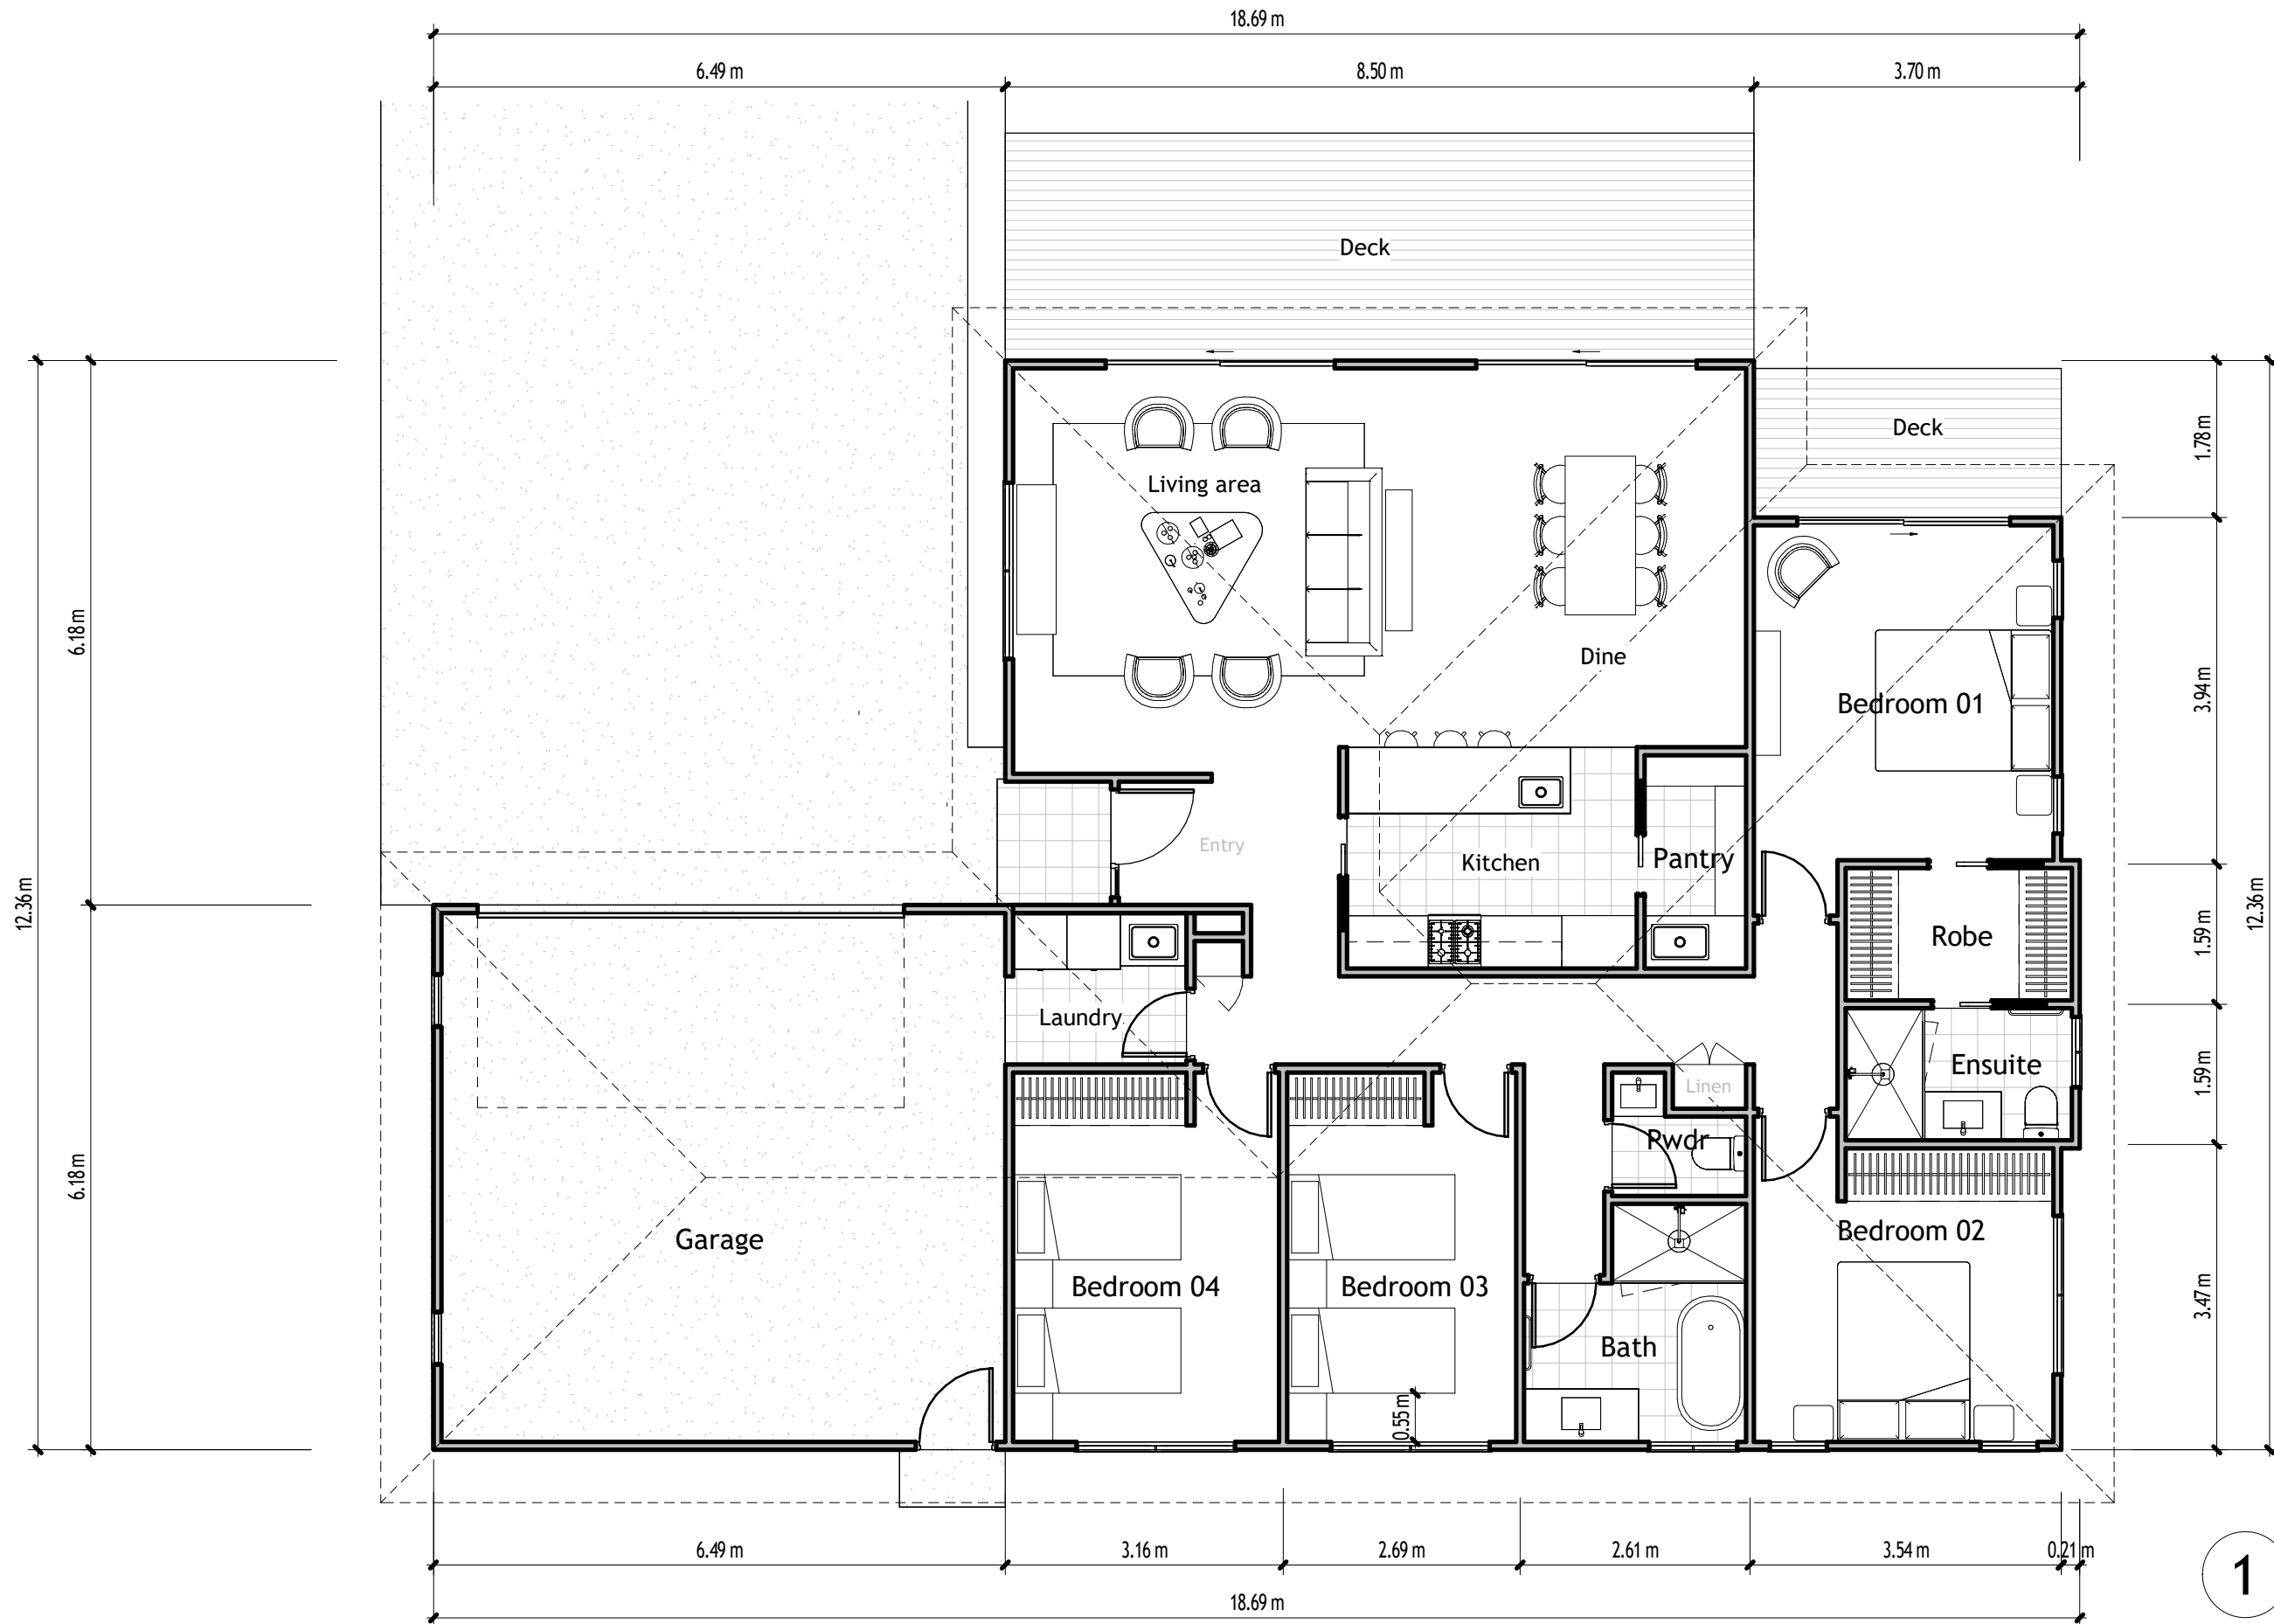

1 Floor plan
1 : 75



info@cosycabins.co.nz | www.cosycabins.co.nz | +64 0800 297 397

Issue	Rev	Description	Date

PROJECT:

Motueka

ADDRESS: 75 Kerei st

DRAWING:

Floor Plans

DRAWN BY:

LTD

CHECKED BY:

JRM

SCALE:

1 : 75

DATE

Issue Date

STATUS:

--

SHEET NO:

REVISION:

PROJECT NO:

Project Number

A101

A

SHEET SIZE:

A3

8/1/2025 8:48:29 PM