
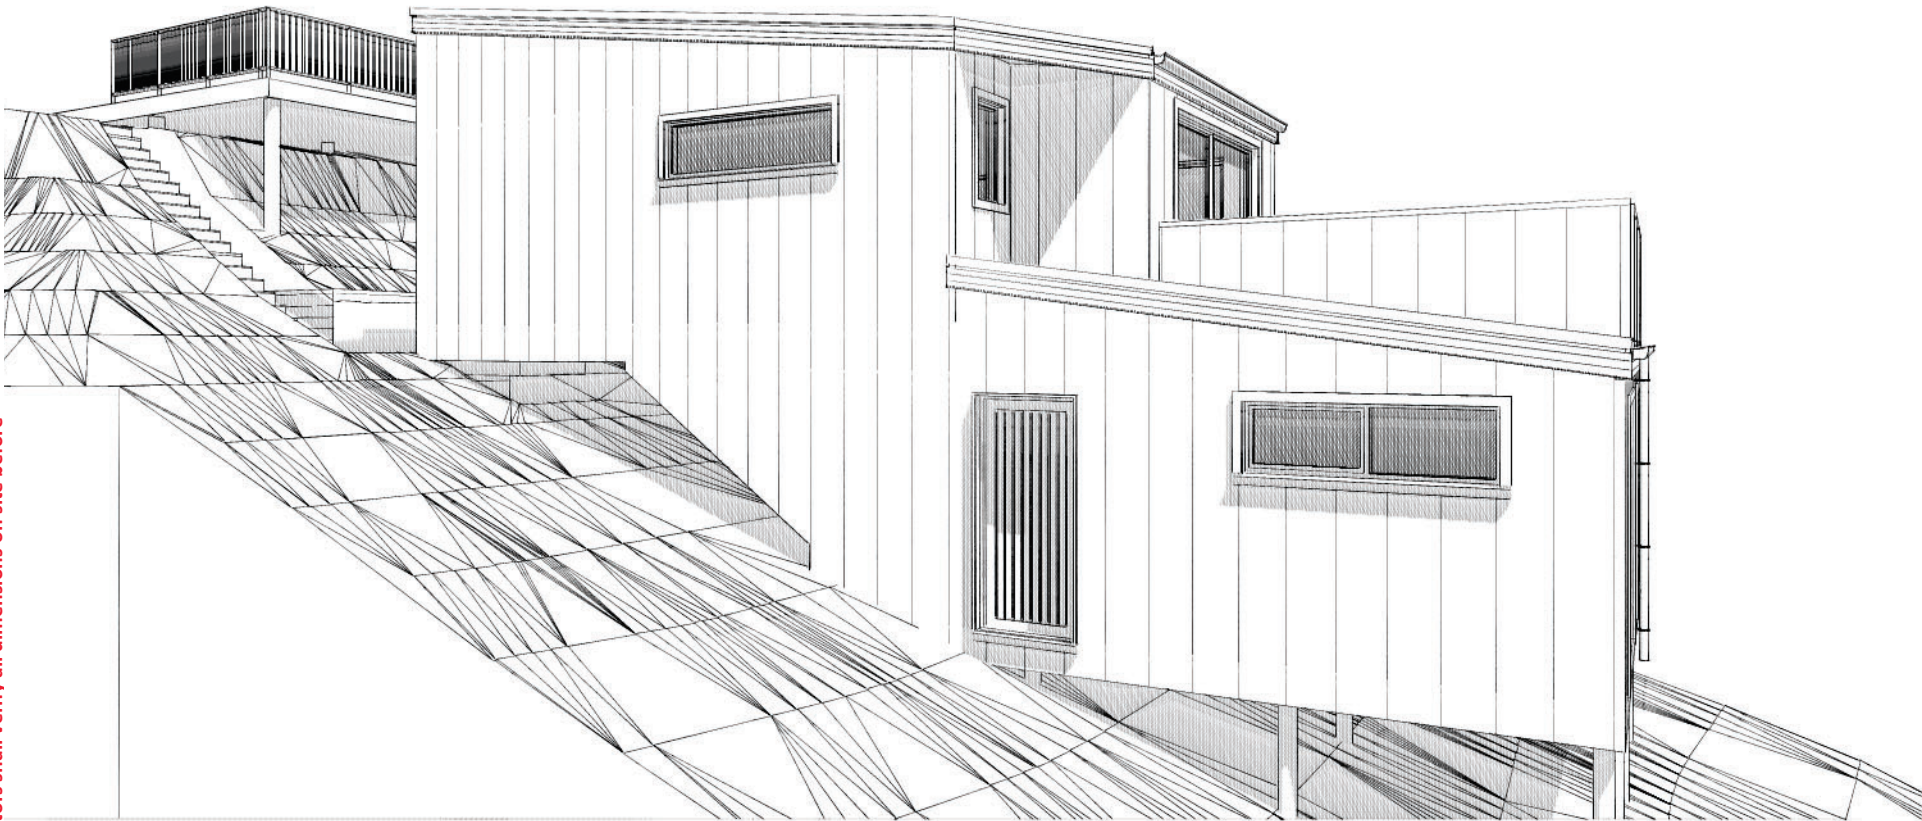


Contractors shall verify all dimensions on site before

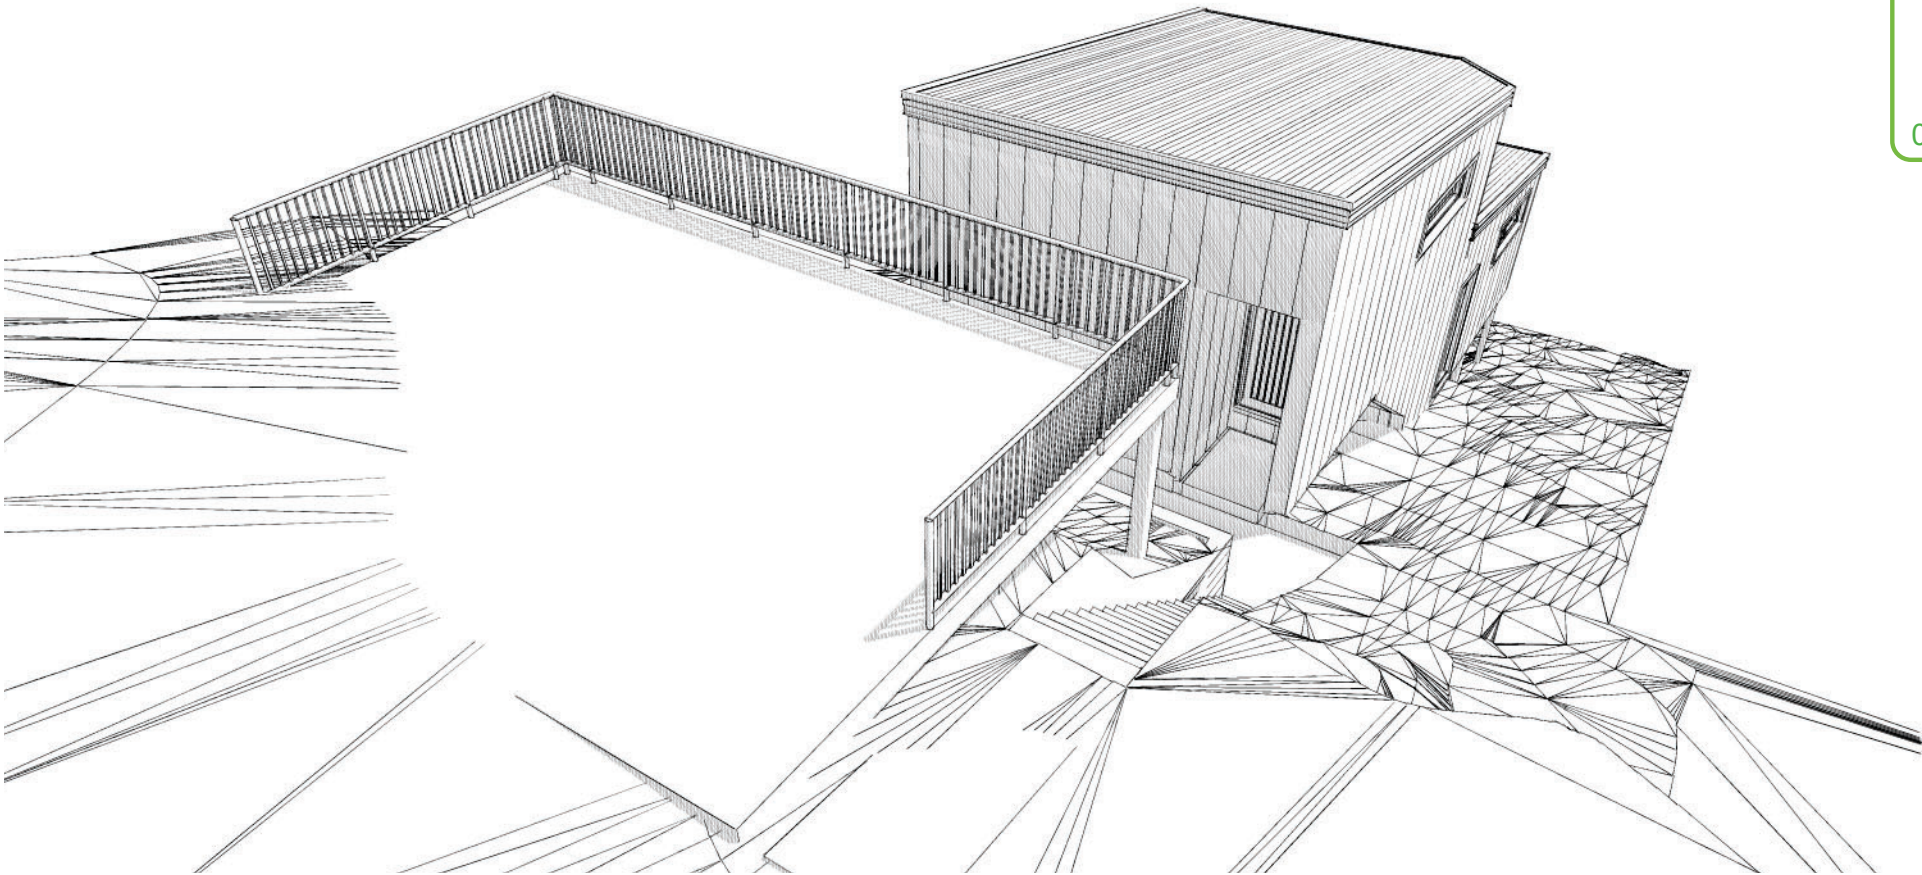

DRAWING REGISTER

COVER PAGE		
SHEET TITLE	SCALE	SHEET
DRAWING REGISTER	-	A0.01
PLANS SITE		
SHEET TITLE	SCALE	SHEET
PLAN LOCATION	1:200	A1.01
PLAN SITE & SEDIMENT CONTROL	1:200	A1.02
PLAN SEDIMENT CONTROL DETAILS	-	A1.03
PLAN SITE & DRAINAGE	1:100	A1.04

PLANS:		
SHEET TITLE	SCALE	SHEET
PLAN FOUNDATION (SETOUT ONLY)	1:100	A2.01
PLAN ROOFING	1:100	A2.02
PLAN FLOOR LOWER	1:100	A2.03
PLAN FLOOR UPPER	1:100	A2.04
PLAN BRACING LOWER	1:100	A2.05
PLAN PLUMBING (LOWER)	1:100	A2.06
PLAN PLUMBING (UPPER)	1:100	A2.07
PLAN ELECTRICAL (LOWER)	1:100	A2.08
PLAN ELECTRICAL (UPPER)	1:100	A2.09
PLAN EARTHWORKS	1:100	A2.10

COMPONENT - DETAILS

SHEET TITLE	SCALE	SHEET
DETAILS	AS SHOWN ON DRAWING	A5.01
DETAILS		A5.02
DETAILS		A5.03
DETAILS		A5.04
DETAILS		A5.05
DETAILS		A5.06
DETAILS		A5.07
DETAILS		A5.08
DETAILS		A5.09
DETAILS		A5.10
DETAILS		A5.11
DETAILS		A5.12
DETAILS		A5.13
DETAILS		A5.14
DETAILS		A5.15
DETAILS		A5.16
DETAILS		A5.17
DETAILS		A5.18
DETAILS		A5.19
DETAILS		A5.20
DETAILS		A5.21
DETAILS		A5.22
DETAILS		A5.23
DETAILS		A5.24
DETAILS		A5.25
DETAILS		A5.26
DETAILS		A5.27
DETAILS		A5.28
DETAILS		A5.29
DETAILS		A5.30
DETAILS		A5.31
DETAILS		A5.32
DETAILS		A5.33
DETAILS		A5.34
DETAILS		A5.35
DETAILS		A5.36
DETAILS		A5.37
DETAILS		A5.38

ELEVATIONS:		
SHEET TITLE	SCALE	SHEET
ELEVATIONS	1:100	A3.01
ELEVATIONS	1:100	A3.02
ELEVATIONS	1:100	A3.03
ELEVATIONS	1:100	A3.04
ELEVATIONS	1:100	A3.05

SECTIONS:		
SHEET TITLE	SCALE	SHEET
CROSS SECTION A-A	1:50	A4.01
CROSS SECTION B-B	1:50	A4.02
CROSS SECTION C-C	1:50	A4.03
CROSS SECTION D-D	1:50	A4.04

INTERIORS: NOT PART BUILDING CONSENT ISSUE

SHEET TITLE	SCALE	SHEET
-	1:100	A6.01
-	1:50	A6.02

SCHEDULES:		
SHEET TITLE	SCALE	SHEET
WINDOW & DOOR SCHEDULES	-	
REFER TO FLOOR PLAN		

COVER SHEET		
SHEET TITLE		
DATE	28/02/2024	Revision
DESIGN	JK MASON	No. 1 BUILDING CONSENT
DRAWN	JK MASON	Sheet No
SCALES	1:1	OF 62 A0.01
PROJECT NO	230960	

	Licensed Building Practitioner (DESIGN 2) No.100560
---	--

THE COPYRIGHT OF THIS DOCUMENT AND ALL DESIGN WORK SHALL REMAIN WITH DETAIL CONSULTANCY LTD UNLESS ALL OTHERWISE AGREED IN WRITING. ALL DIMENSIONS TO BE CONFIRMED ON SITE BEFORE COMMENCING ANY WORK; ALL BUILDING WORK MUST COMPLY WITH THE NZ BUILDING CODE TO THE EXTENT REQUIRED BY THIS ACT.