



2

STREET CHEQUERS AVENUE
ST NO 28
LOT 27
DPS 17494
CONSENT NO 97/1908
DETAILS DWG AL3 - RENOV BATH RM

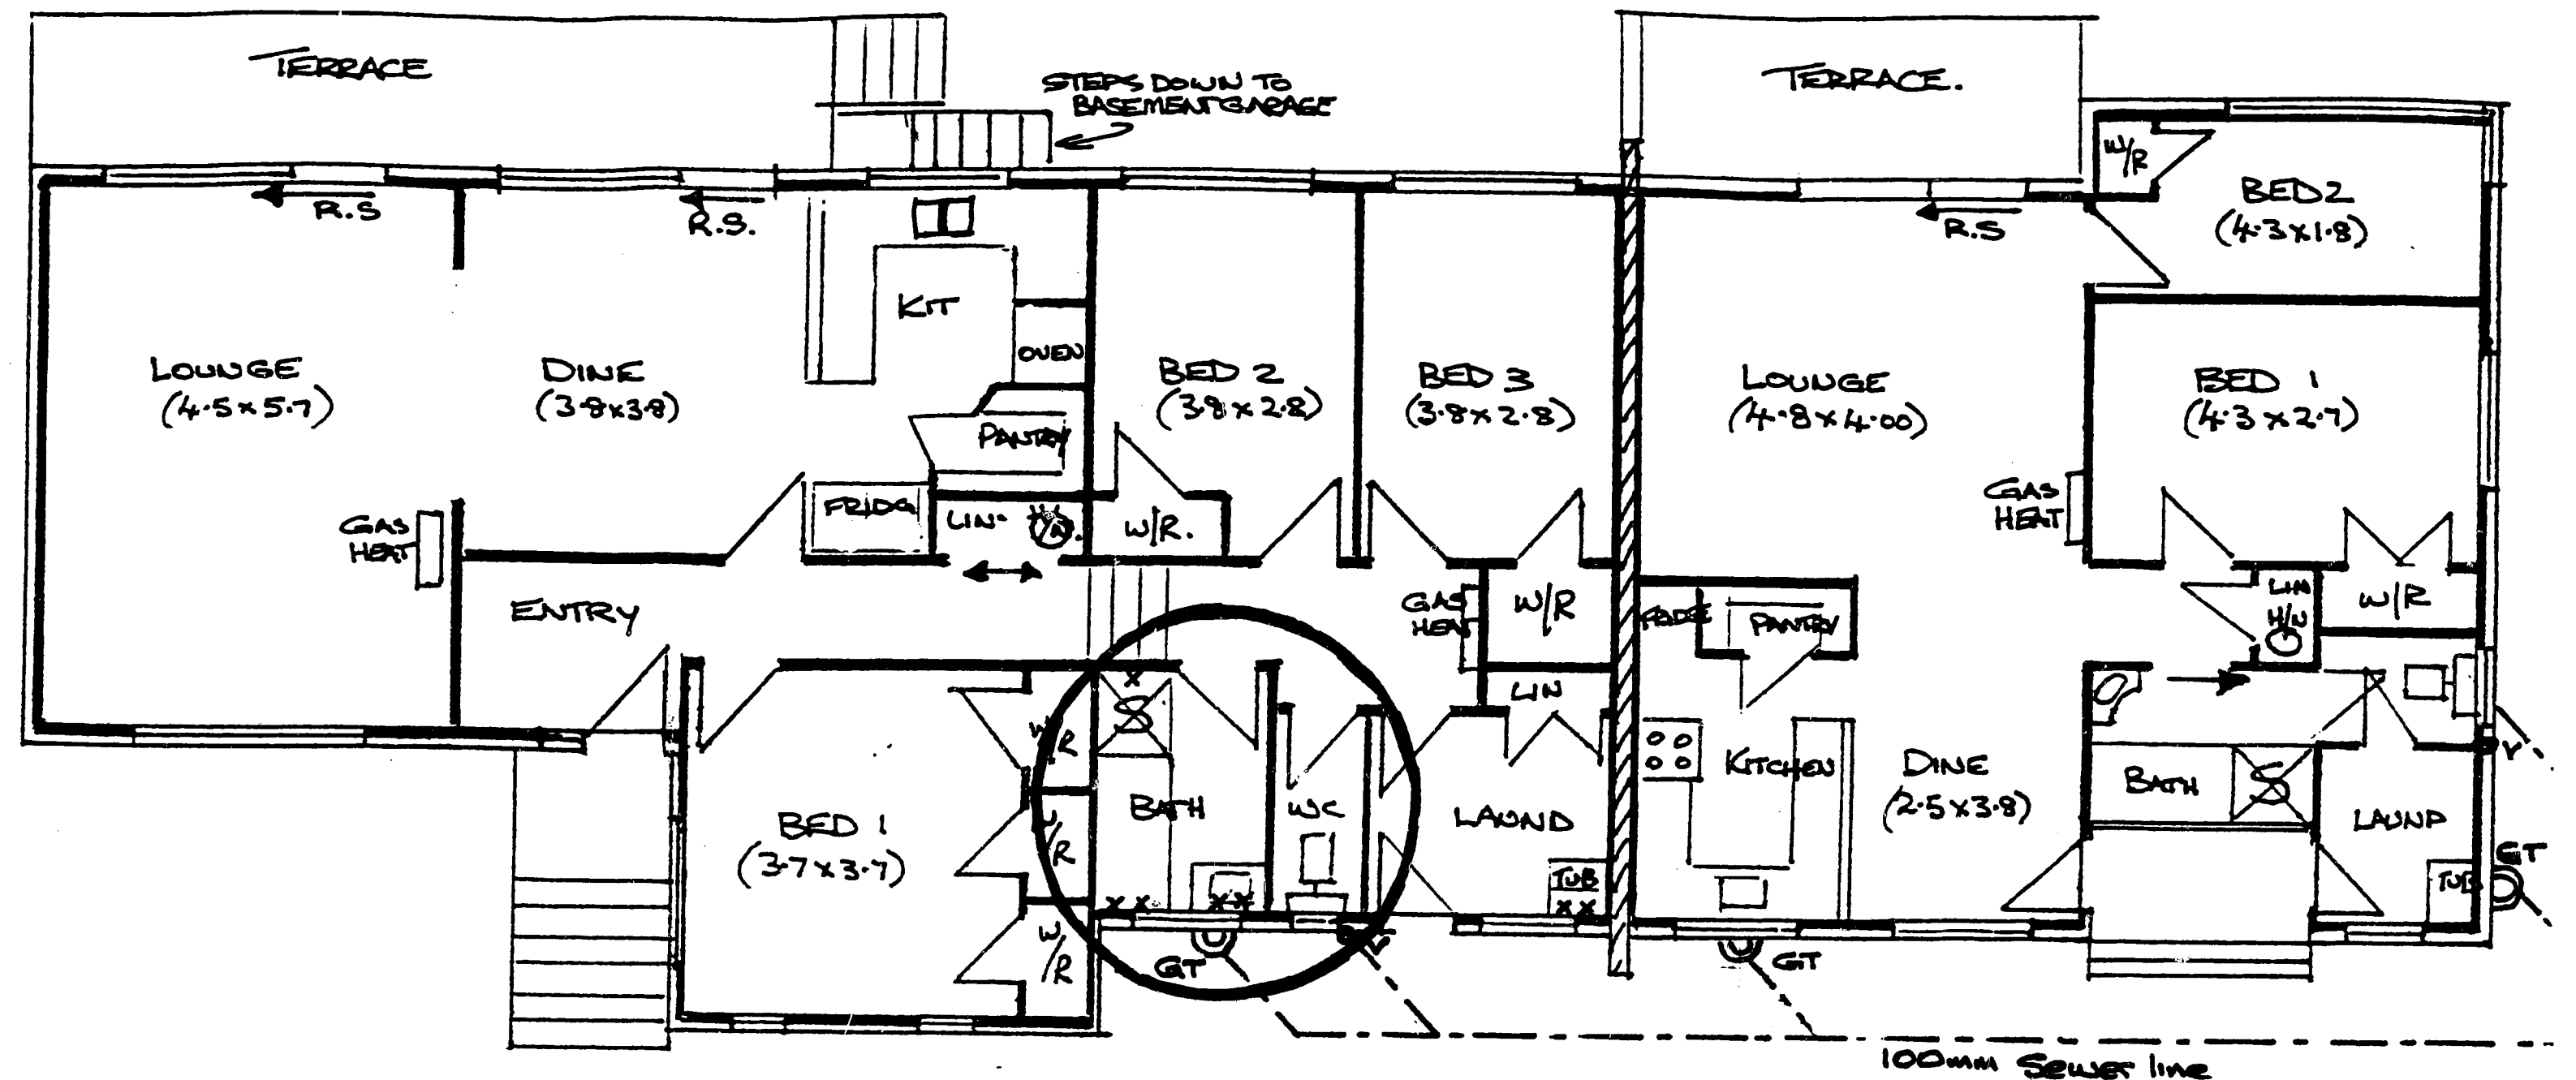

EXISTING FLOOR PLAN AND DRAINAGE AS AT AUGUST 1997 Scale 1:100

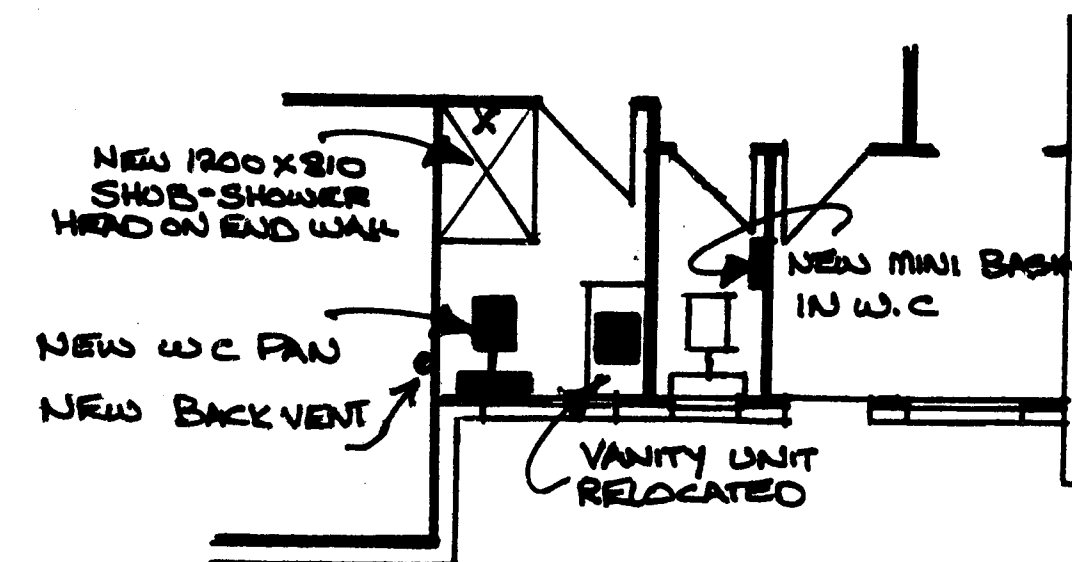

PROPOSED BATHROOM AND WC ALTERATIONS

ALTERATIONS AND MODIFICATIONS TO BATHROOM - GIBBS RESIDENCE
28 CHEQUERS AVE HAMILTON
LOT 27 DP 12952

EXTENT OF WORKS

1. REMOVE EXISTING BATH AND SHOWER CABINET
2. RELOCATE VANITY UNIT.
3. PROVIDE AND FIT NEW 1200 x 800 SHUB. NEW MIXER, SLIDE SHOWER ROSE AND BATH SPOUT. RENEW WASTE PIPE TO EXISTING G.T.
4. PROVIDE AND FIT NEW TOILET PAN. RUN NEW SOIL PIPE INTO EXISTING W.C. SOIL STACK. PROVIDE NEW VENT. MODIFY REMOVED BATH WATER SUPPLY TO SUIT CISTERN.
5. FIT LITTLE GEN' HAND BASIN IN TOILET - PROVIDE AND FIT HOT AND COLD WATER SUPPLY FROM EXISTING WATER SERVICE AND PROVIDE AND FIT NEW WASTE PIPE TO EXISTING GULLY TRAP.
6. Provide and fit new back vent adjacent to new toilet pan

SHEET 1 OF 2.

STREET CHEQUERS AVENUE
ST NO 28
LOT
DPS
CONSENT NO 97/1908
DETAILS

NEW MINI BASIN
AND HOT & COLD TAPS
WASTE ETC.

EXISTING TOILET
PAN NEW
CISTERN

NEW VANITY -
POSITION RELOCATED
NEW SPOUT
AND WASTE

NEW TOILET
PAN AND CISTERN

NEW 1200 X 800 SHUB

NEW MIXER VALVE
SHOWER SLIDE & BATH
SPOUT

ALTERATIONS AND MODIFICATIONS TO BATH ROOM - GIBBS RESIDENCE
28 CHEQUERS AVE HAMILTON.

SHEET 2 OF 2.