


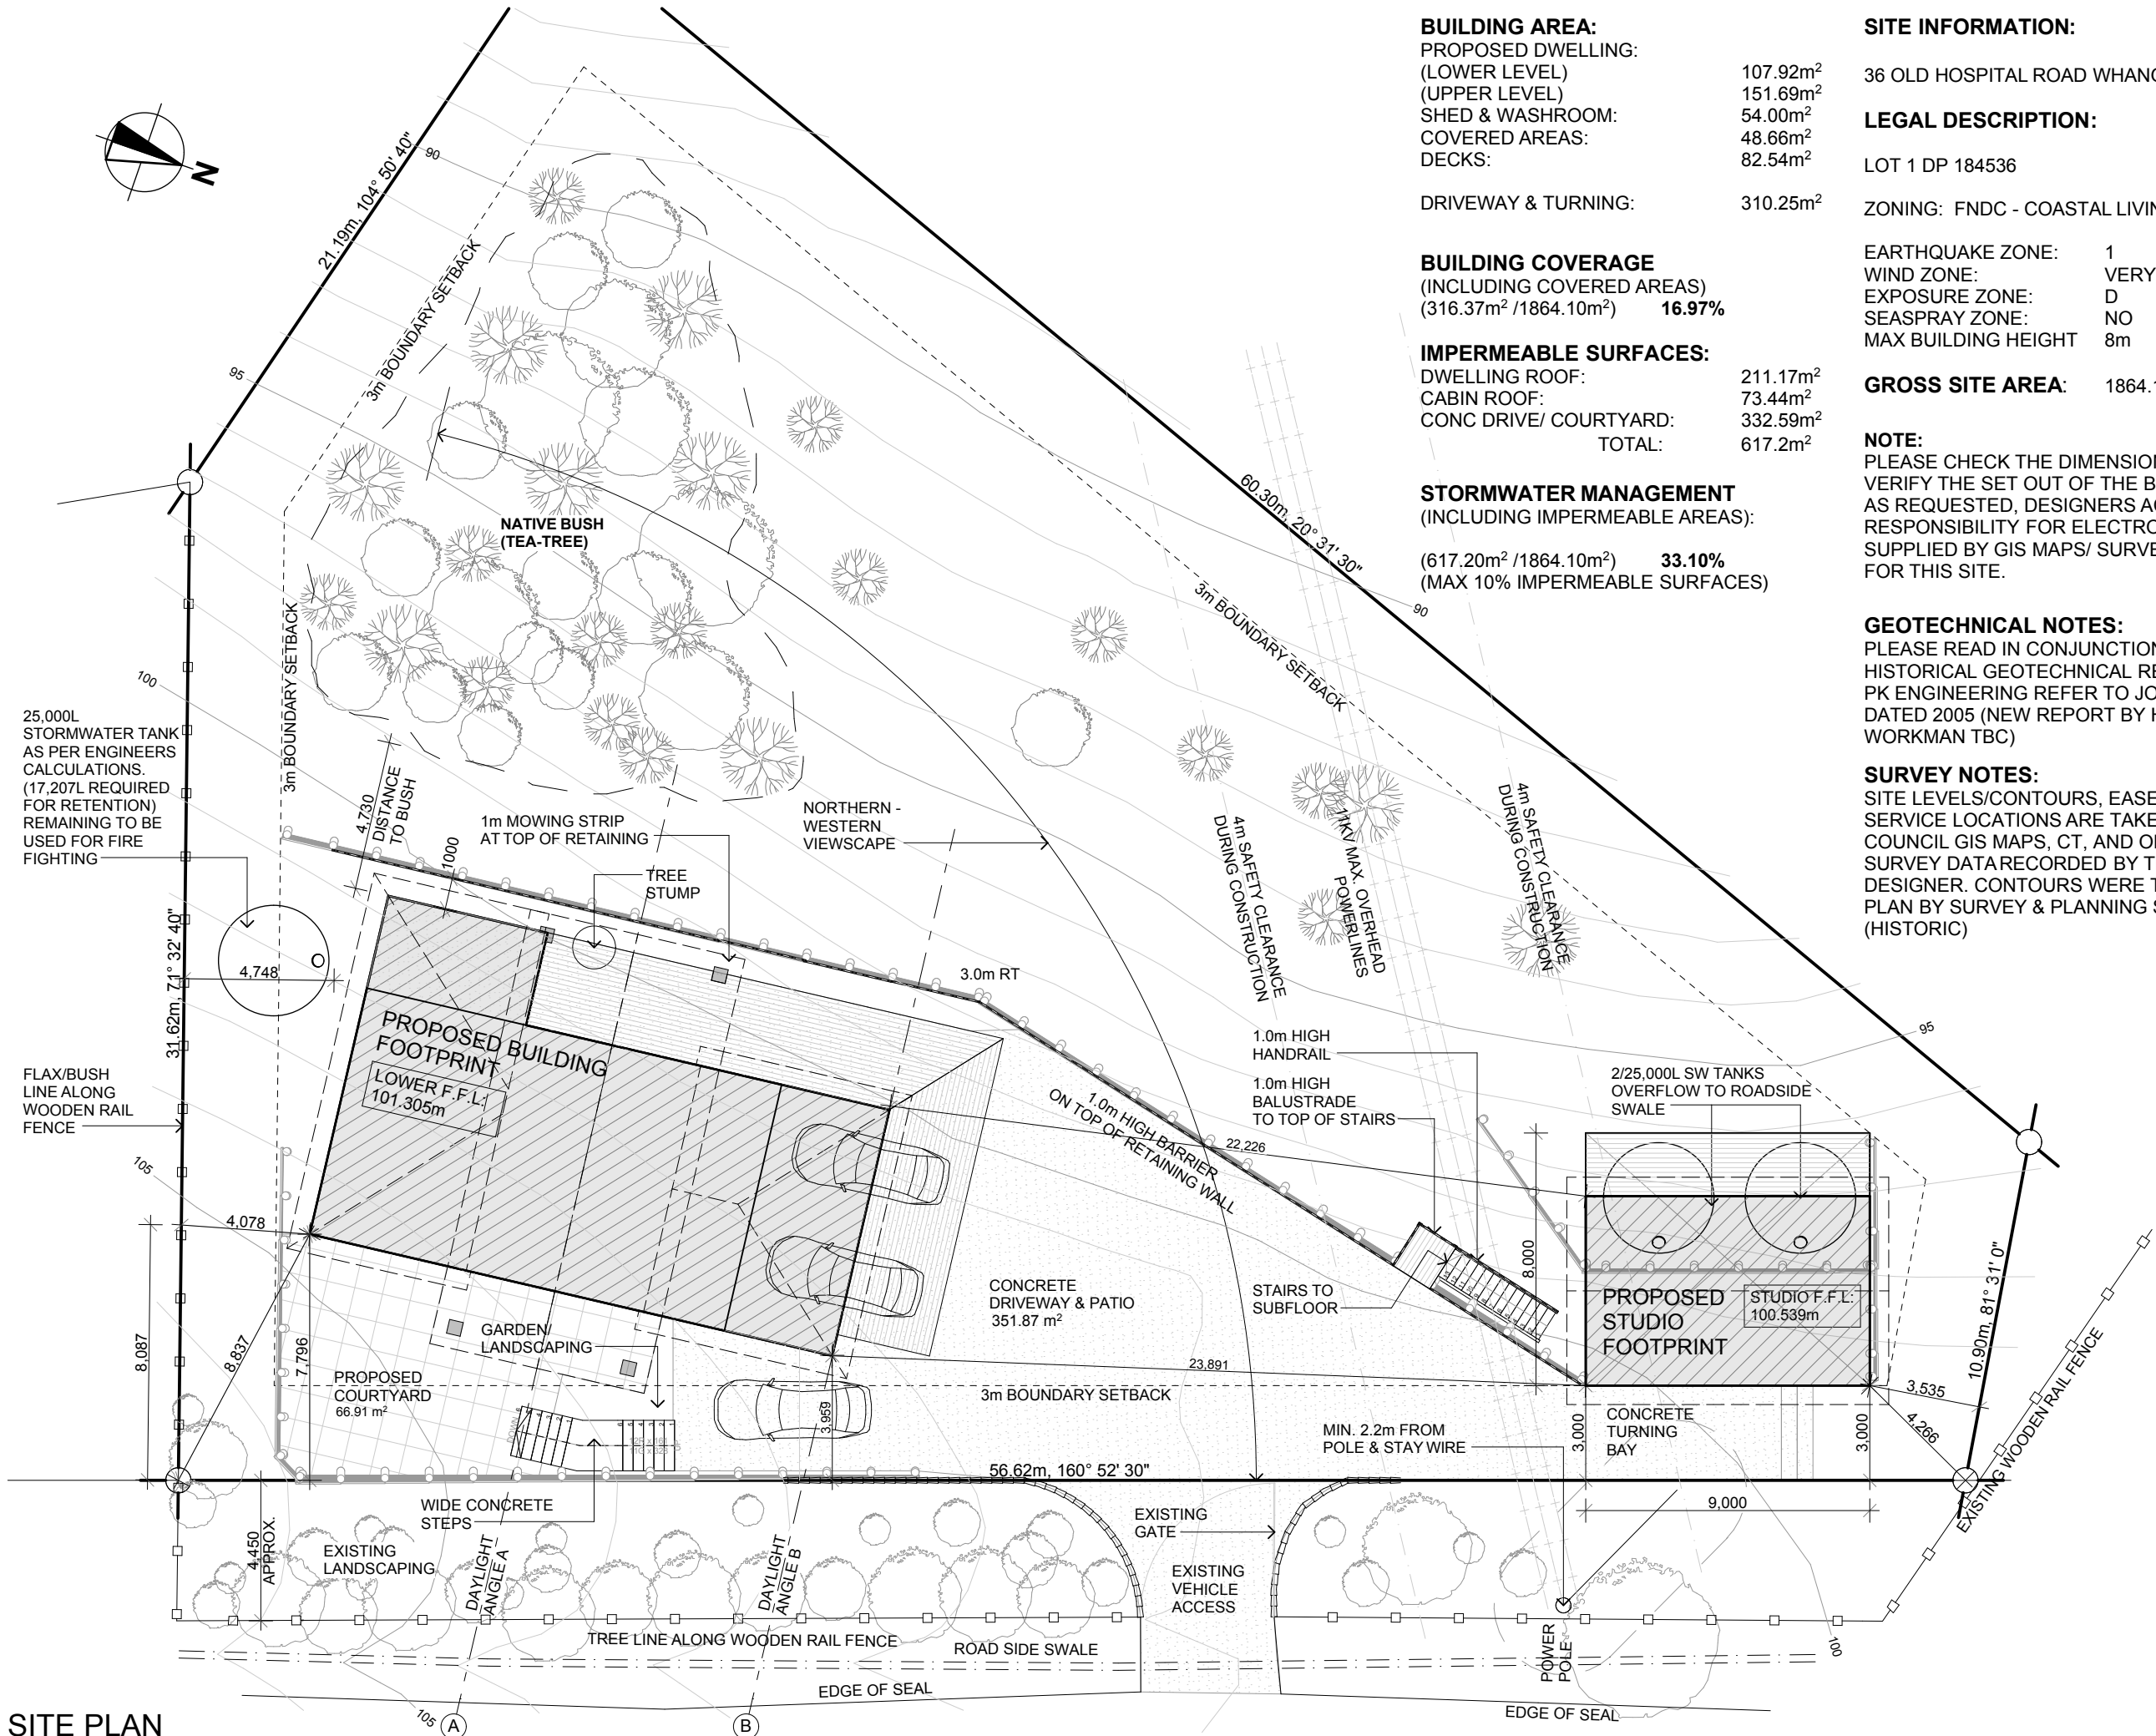

BUILDING AREA:

PROPOSED DWELLING:	
(LOWER LEVEL)	107.92m ²
(UPPER LEVEL)	151.69m ²
SHED & WASHROOM:	54.00m ²
COVERED AREAS:	48.66m ²
DECKS:	82.54m ²
DRIVEWAY & TURNING:	310.25m ²

BUILDING COVERAGE
(INCLUDING COVERED AREAS)
(316.37m² / 1864.10m²) **16.97%**

IMPERMEABLE SURFACES:

DWELLING ROOF:	211.17m ²
CABIN ROOF:	73.44m ²
CONC DRIVE/ COURTYARD:	332.59m ²
TOTAL:	617.2m ²

STORMWATER MANAGEMENT
(INCLUDING IMPERMEABLE AREAS):

(617.20m² / 1864.10m²) **33.10%**
(MAX 10% IMPERMEABLE SURFACES)

SITE INFORMATION:

36 OLD HOSPITAL ROAD WHANGAROA 0478

LEGAL DESCRIPTION:

LOT 1 DP 184536

ZONING: FNDC - COASTAL LIVING

EARTHQUAKE ZONE:	1
WIND ZONE:	VERY HIGH
EXPOSURE ZONE:	D
SEASPRAY ZONE:	NO
MAX BUILDING HEIGHT	8m

GROSS SITE AREA: 1864.10m²

NOTE:
PLEASE CHECK THE DIMENSIONS TO VERIFY THE SET OUT OF THE BUILDING IS AS REQUESTED, DESIGNERS ACCEPT NO RESPONSIBILITY FOR ELECTRONIC DATA SUPPLIED BY GIS MAPS/ SURVEYOR PLAN FOR THIS SITE.

GEOTECHNICAL NOTES:
PLEASE READ IN CONJUNCTION WITH HISTORICAL GEOTECHNICAL REPORT BY PK ENGINEERING REFER TO JOB NO. 05-69 DATED 2005 (NEW REPORT BY HAIGH WORKMAN TBC)

SURVEY NOTES:
SITE LEVELS/CONTOURS, EASEMENTS AND SERVICE LOCATIONS ARE TAKEN FROM COUNCIL GIS MAPS, CT, AND ON SITE SURVEY DATA RECORDED BY THE DESIGNER. CONTOURS WERE TAKEN FROM PLAN BY SURVEY & PLANNING SOLUTIONS (HISTORIC)

DAWSON
DESIGN
plans for living

0800 406 161 (09) 432 9188
info@dawsondesign.co.nz

PO BOX 1140, WHANGAREI, 0140

www.dawsondesign.co.nz

NOTES

CONTRACTOR TO CHECK ALL DIMENSIONS & CONDITIONS ON SITE BEFORE COMMENCING WORK.

DO NOT SCALE.

WORK ONLY TO FIGURED DIMENSIONS. IN THE EVENT OF A DISCREPANCY CONTACT THE DESIGNER.

TITLE

SITE PLAN	
ISSUE DATE	27/09/2019
JOB NO.	18086
DRAWN BY	DF
CHECKED BY	CD

PROJECT

PROPOSED NEW DWELLING FOR

JENNY ANN EMMANUEL

36 OLD HOSPITAL ROAD WHANGAROA 0478

REVISIONS


NO.	REVISION	DATE
1	SK-01	22.11.2018

SCALE

1:200

DRAWING CODE	DRAWING ISSUE
102	RC-01

SITE PLAN
Scale 1:200

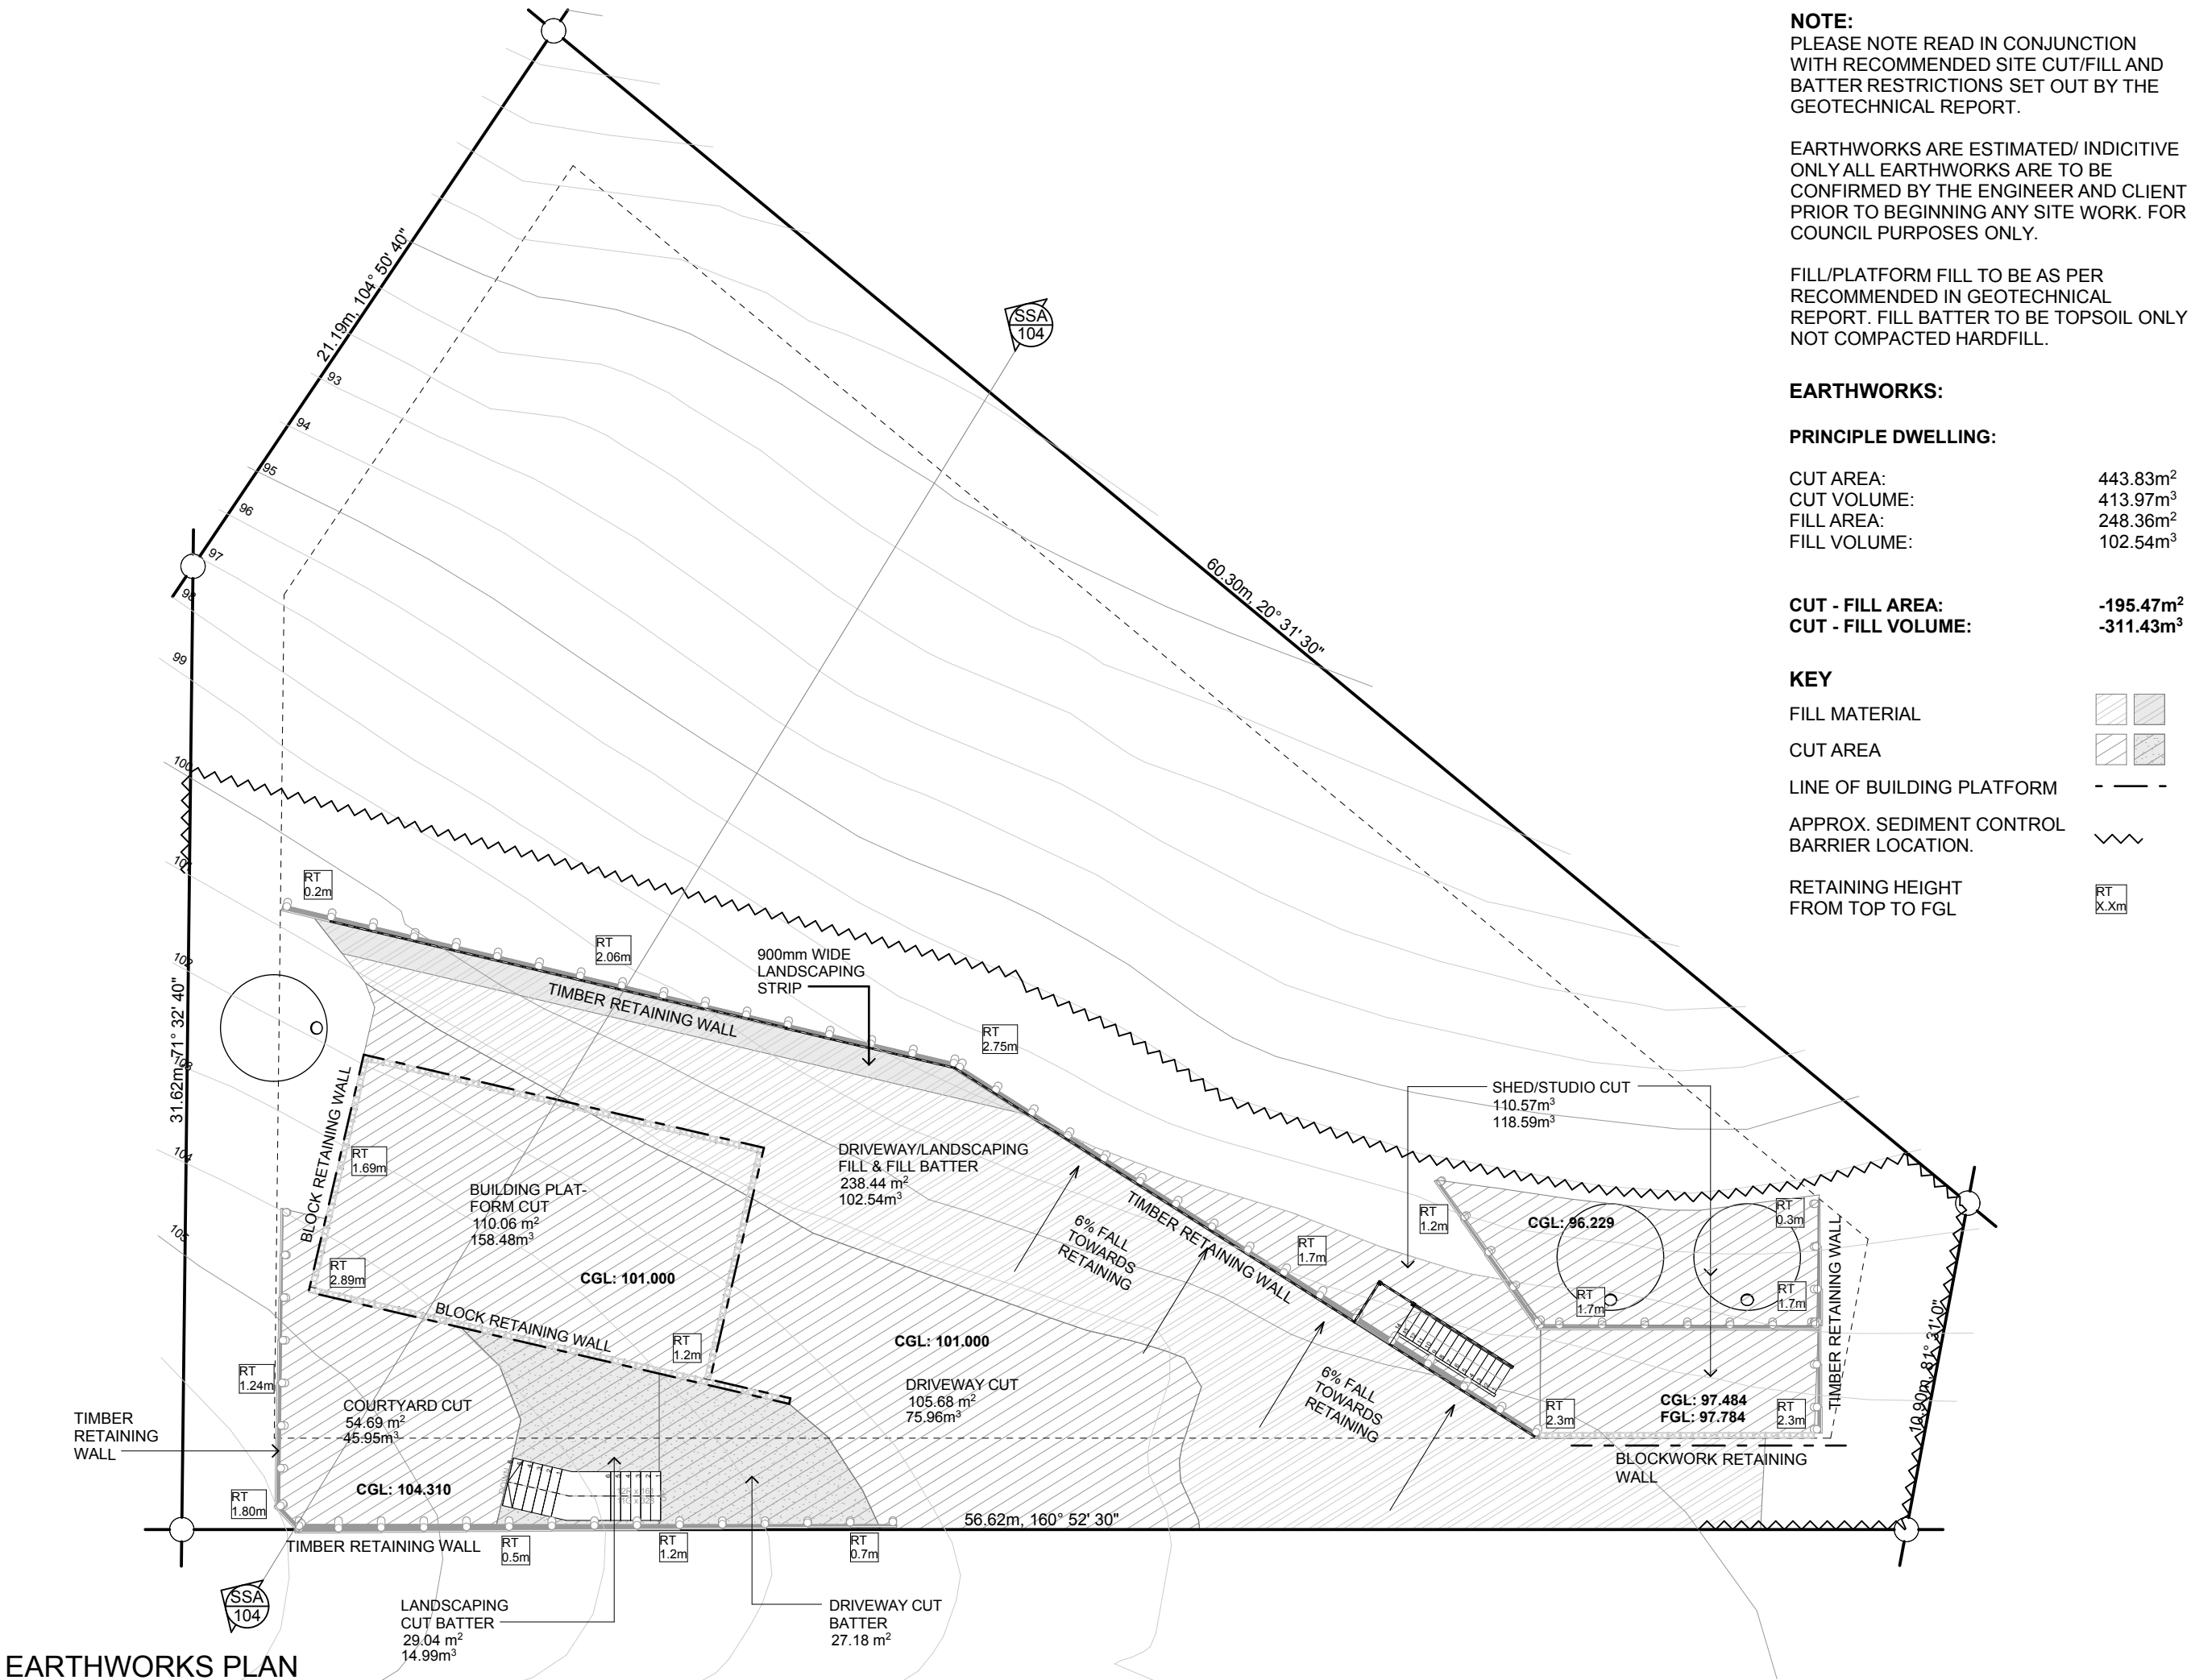

DAWSON
DESIGN
plans for living

0800 406 161 (09) 432 9188
info@dawsondesign.co.nz
PO BOX 1140, WHANGAREI, 0140
www.dawsondesign.co.nz

NOTES

CONTRACTOR TO CHECK ALL DIMENSIONS & CONDITIONS ON SITE BEFORE COMMENCING WORK.

DO NOT SCALE.

WORK ONLY TO FIGURED DIMENSIONS. IN THE EVENT OF A DISCREPANCY CONTACT THE DESIGNER.

TITLE

EARTHWORKS PLAN

ISSUE DATE	27/09/2019
JOB NO.	18086
DRAWN BY	DF
CHECKED BY	CD

PROJECT

PROPOSED NEW DWELLING FOR

JENNY ANN EMMANUEL

36 OLD HOSPITAL ROAD
WHANGAROA 0478

REVISIONS

NO.	REVISION	DATE
1	SK-01	22.11.2018


SCALE
1:200

DRAWING CODE	DRAWING ISSUE
102	RC-01

FLOOR PLAN

Scale 1:100

THIS DRAWING AND THE DESIGN IT COVERS SHALL REMAIN THE PROPERTY AND COPYRIGHT OF DAWSON DESIGN LIMITED.

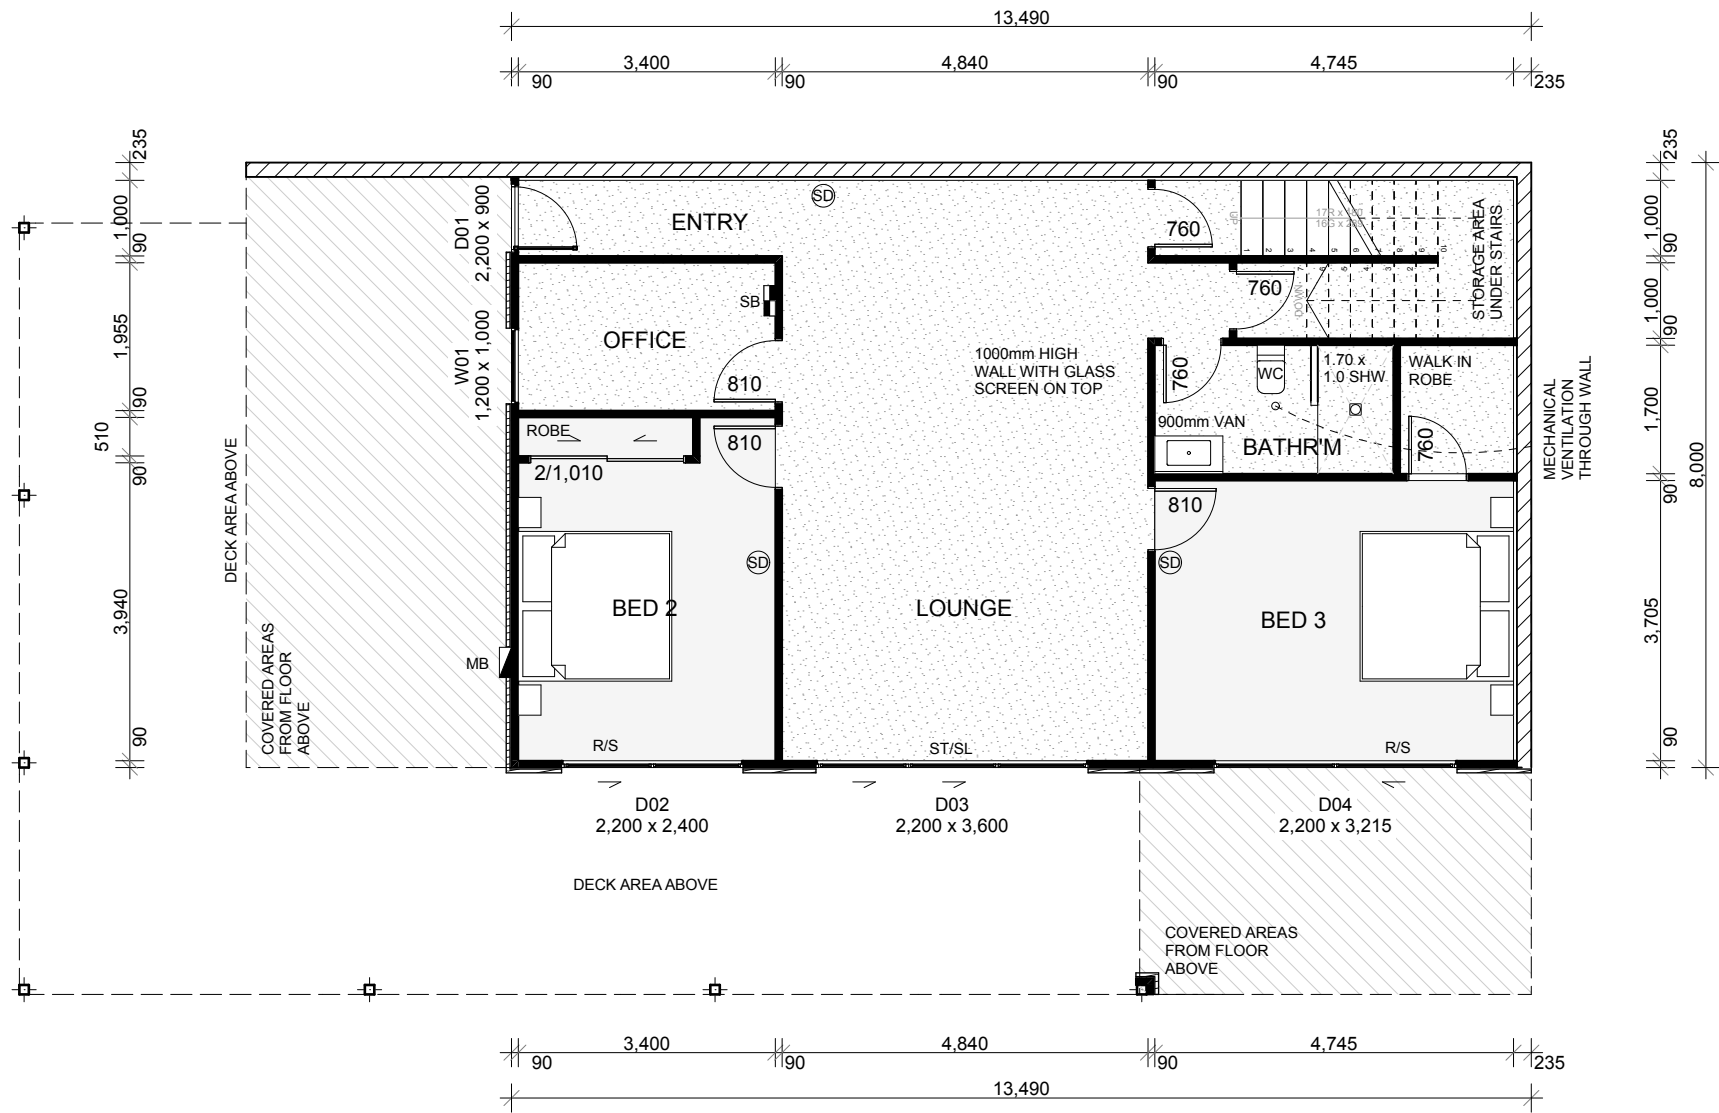

KEY

SMOKE DETECTOR

MECHANICAL VENTILATION


METERBOX

DISTRIBUTION BOARD

TILE FLOORING

CARPET

POLISHED CONC.

 **FLOOR AREAS**

LOWER FLOOR:107.92m²

UPPER FLOOR:151.69m²

TOTAL:259.61m²

DECK:64.54m²

SPECIFIC NOTES

NOTE 1:

DAWSON

DESIGN

plans for living

0800 406 161 (09) 432 9188

info@dawsondesign.co.nz

PO BOX 1140, WHANGAREI, 0140

www.dawsondesign.co.nz

NOTES

CONTRACTOR TO CHECK ALL DIMENSIONS & CONDITIONS ON SITE BEFORE COMMENCING WORK.

DO NOT SCALE.

WORK ONLY TO FIGURED DIMENSIONS. IN THE EVENT OF A DISCREPANCY CONTACT THE DESIGNER.

TITLE

FLOOR PLAN

ISSUE DATE27/09/2019

JOB NO.18086

DRAWN BYDF

CHECKED BYCD

PROJECT

PROPOSED NEW DWELLING FOR

JENNY ANN EMMANUEL

36 OLD HOSPITAL ROAD

WHANGAROA 0478

REVISIONS

NO.	REVISION	DATE
1	SK-01	22.11.2018

SCALE

1:100



DRAWING CODE

DRAWING ISSUE

201

RC-01

PRELIMINARY ONLY - NOT FOR CONSTRUCTION

 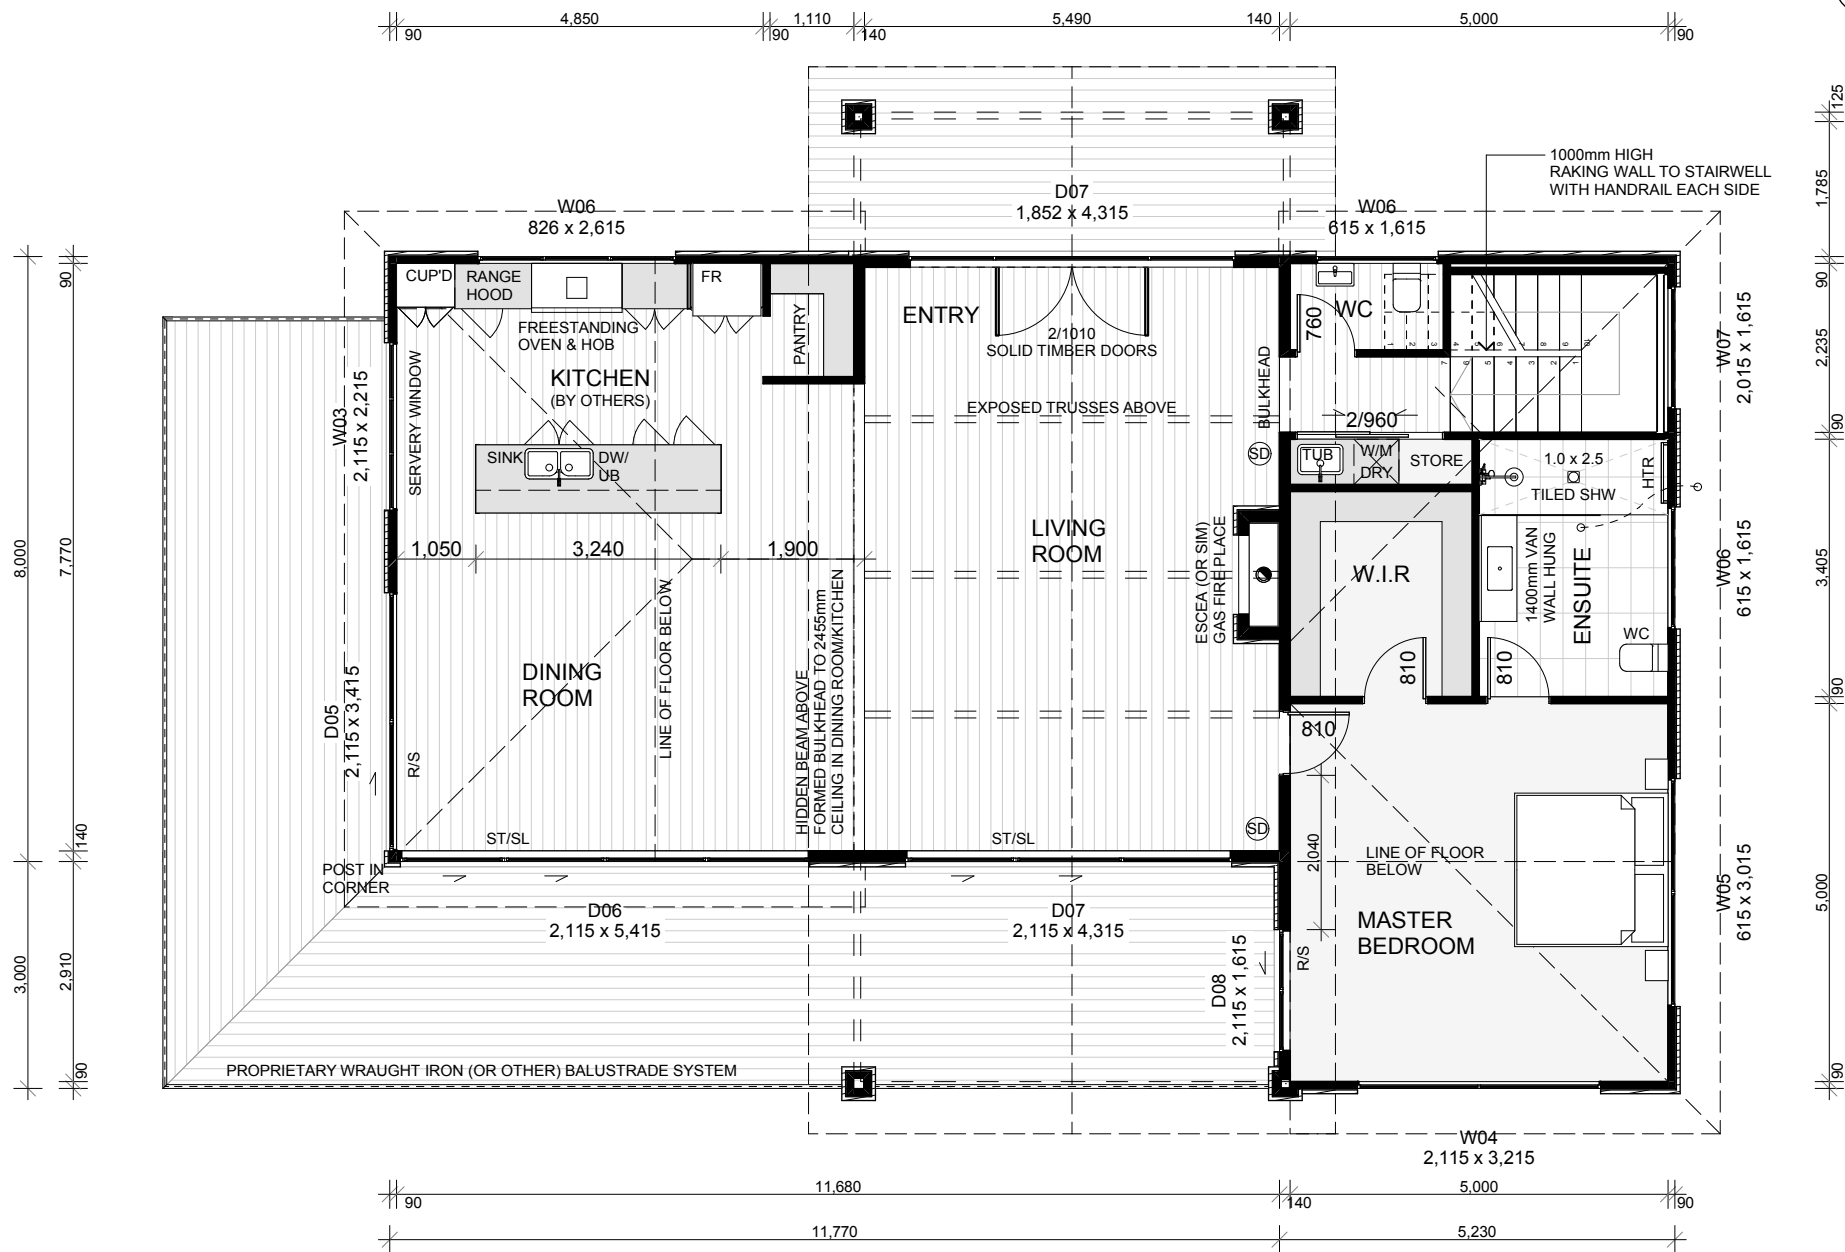

FLOOR AREAS	
LOWER FLOOR:	107.92m ²
UPPER FLOOR:	151.69m ²
TOTAL:	259.61m²
DECK:	64.54m ²

SPECIFIC NOTES
NOTE 1:



ELEVATION GUIDE

UPPER FLOOR PLAN

Scale 1:100

THIS DRAWING AND THE DESIGN IT COVERS SHALL REMAIN THE PROPERTY AND COPYRIGHT OF DAWSON DESIGN LIMITED.

PRELIMINARY ONLY - NOT FOR CONSTRUCTION

DAWSON
DESIGN
plans for living

0800 406 161 (09) 432 9188
info@dawsondesign.co.nz

PO BOX 1140, WHANGAREI, 0140

www.dawsondesign.co.nz

NOTES

CONTRACTOR TO CHECK ALL
DIMENSIONS & CONDITIONS
ON SITE BEFORE
COMMENCING WORK.

DO NOT SCALE.

WORK ONLY TO FIGURED
DIMENSIONS. IN THE EVENT
OF A DISCREPANCY CONTACT
THE DESIGNER.

TITLE

UPPER FLOOR PLAN

ISSUE DATE	27/09/2019
JOB NO.	18086
DRAWN BY	DF
CHECKED BY	CD

PROJECT


PROPOSED NEW DWELLING
FOR

JENNY ANN EMMANUEL

36 OLD HOSPITAL ROAD
WHANGAROA 0478


REVISIONS		
NO.	REVISION	DATE
1	SK-01	22.11.2018

SCALE 1:100	
DRAWING CODE 202	DRAWING ISSUE RC-01

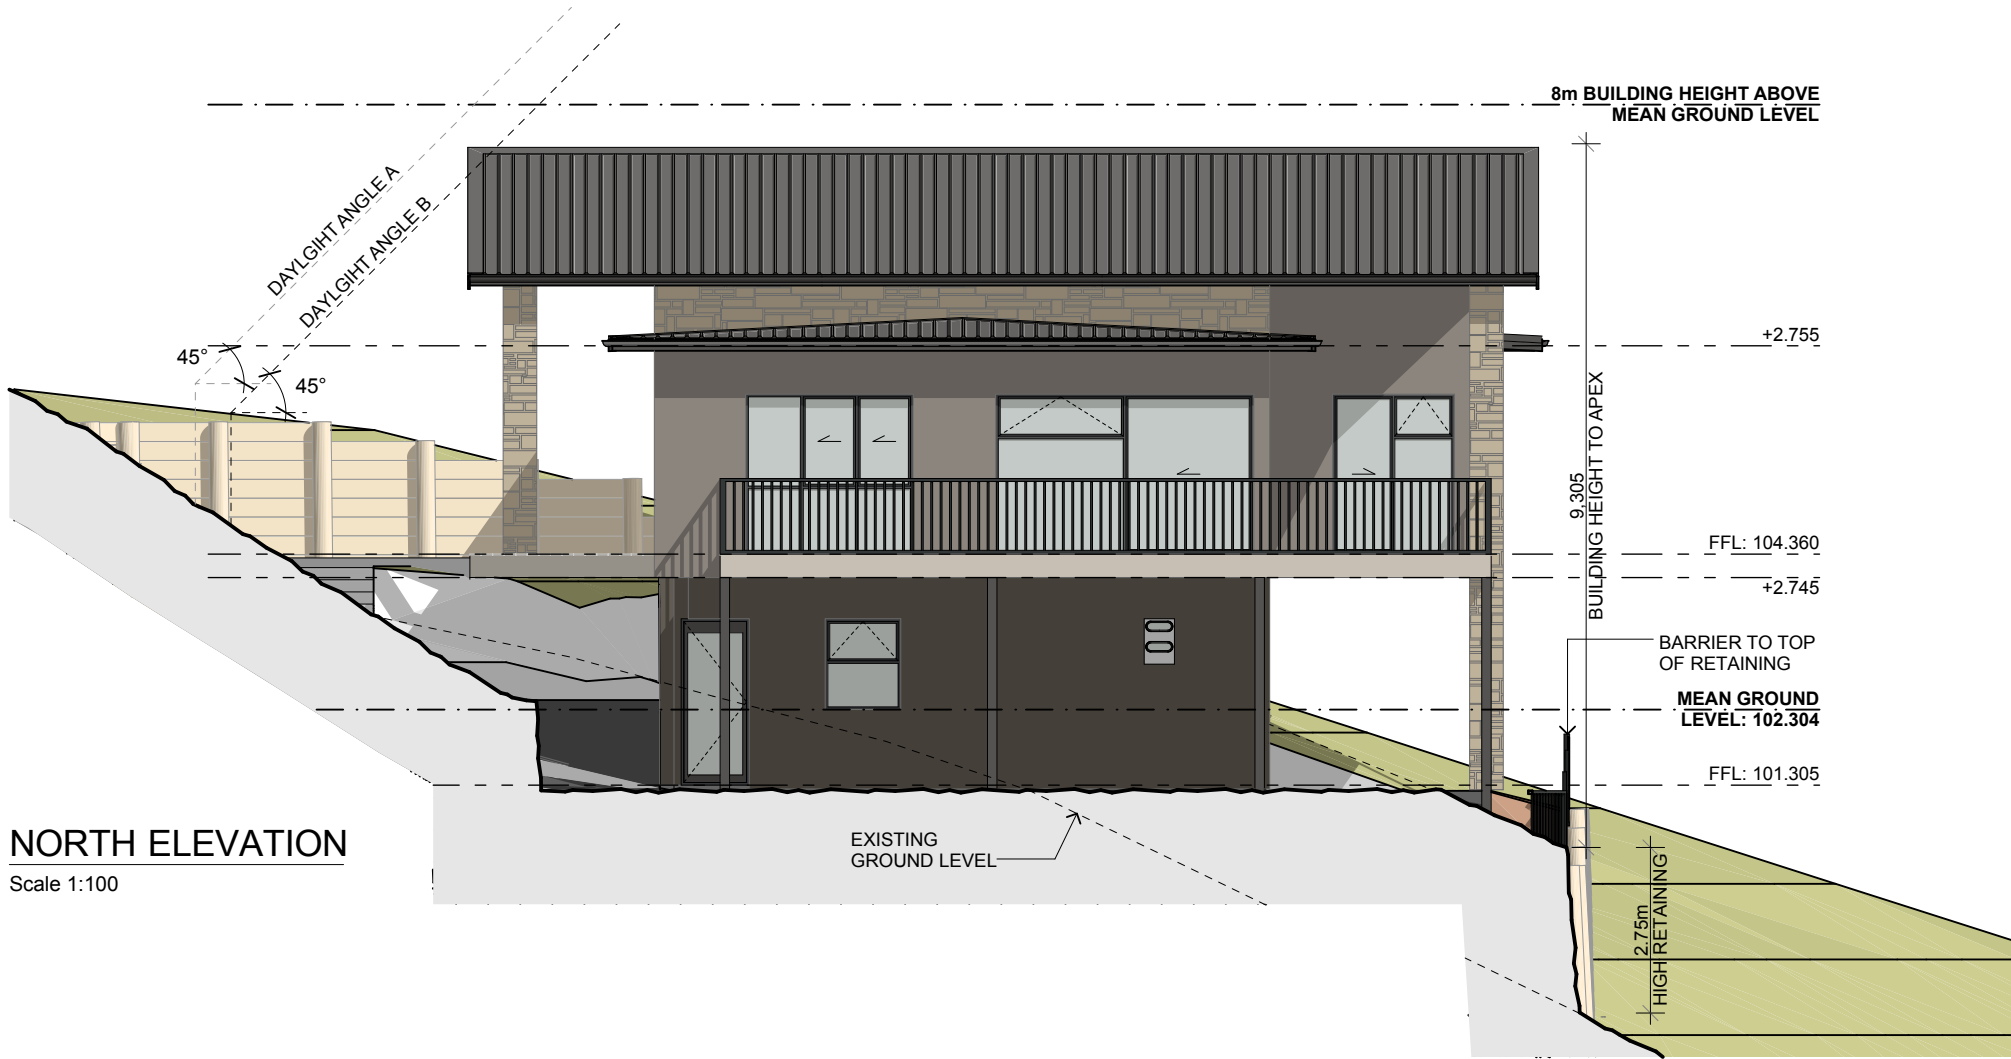

NORTH ELEVATION

Scale 1:100

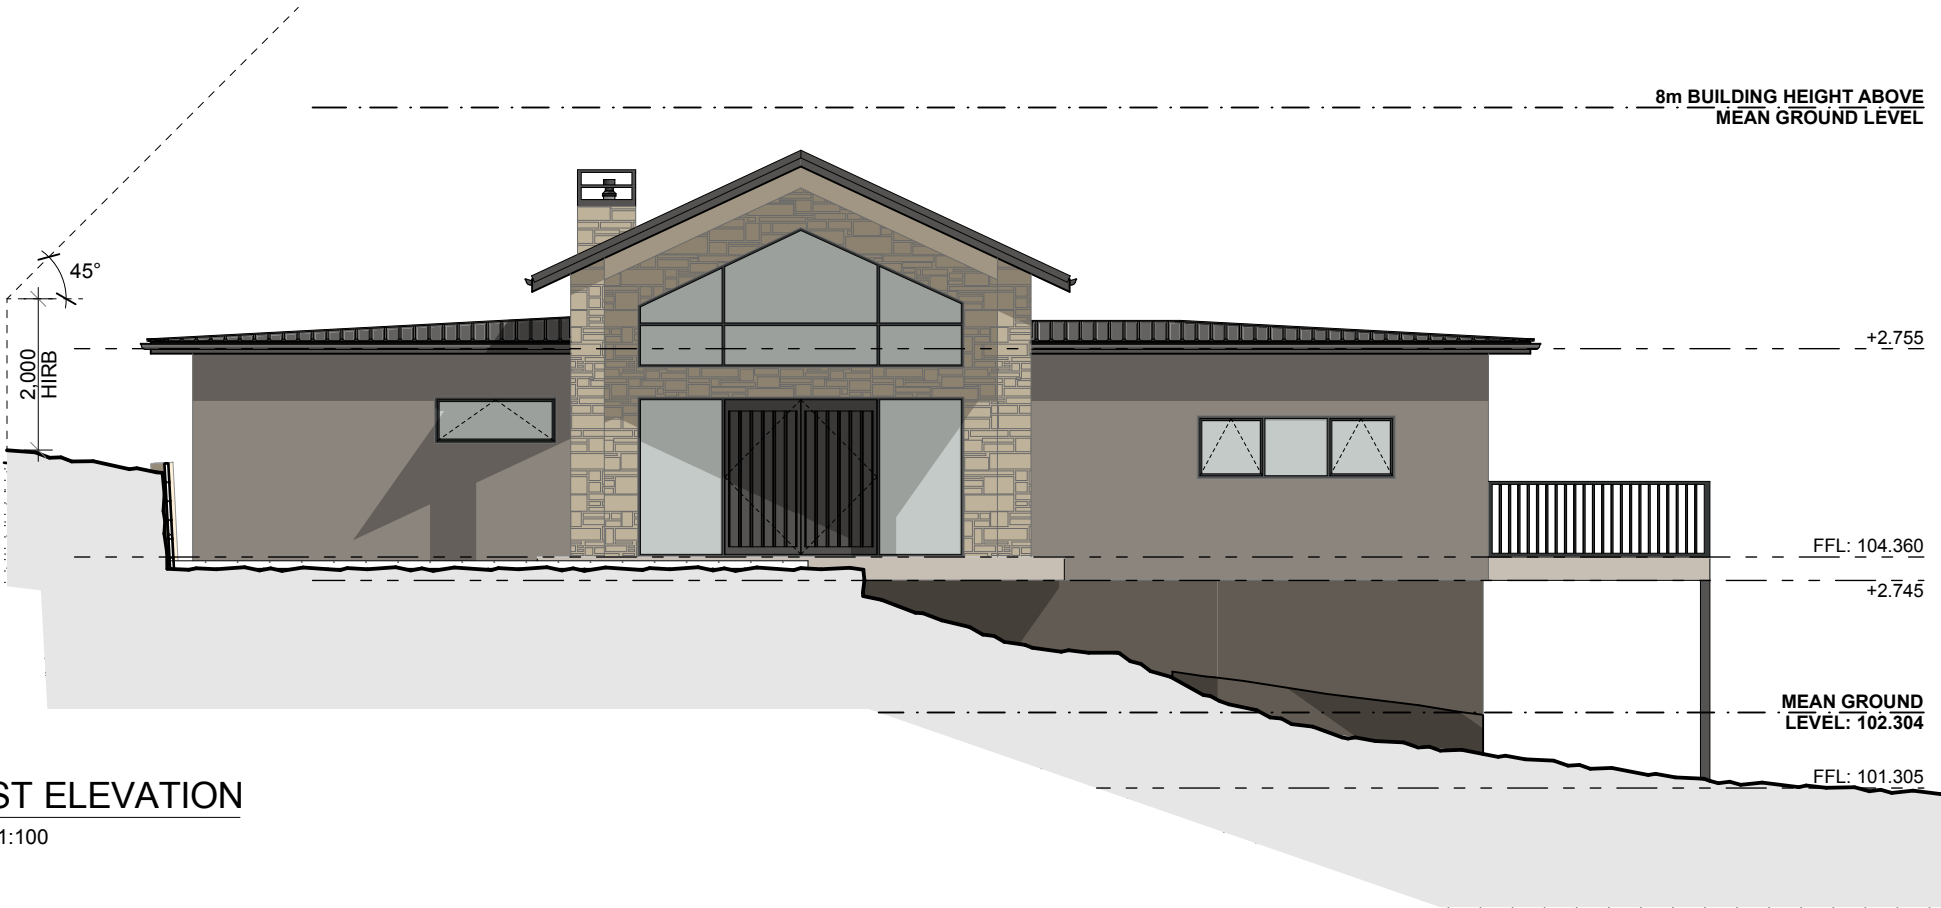

EAST ELEVATION

Scale 1:100

ELEVATION NOTES

- 1 ROOFING**
0.4 BMT COLORSTEEL MAXX METALCRAFT T-RIB TRAPEZOIDAL PROFILED ROOFING WITH 0.5 BMT COLORSTEEL SOFT EDGE FLASHINGS TO MATCH INSTALL TO MANUFACTURERS SPECIFICATIONS.
- 2 FASCIA SPOUTING & DOWNPIPES**
METALCRAFT 155 (OR SIM) COLORSTEEL MAXX FASCIA WITH MARLEY TYPHOON (OR SIM) GUTTER WITH 800mm MARLEY UPVC DOWNPIPES INSTALL TO MANUFACTURERS RECOMMENDATIONS.
- 3 SOFFIT LINING**
JAMES HARDIE 4.5mm HARDIEFLEX FIBRE CEMENT SOFFIT LINING INSTALL TO MANUFACTURERS RECOMMENDATIONS.
- 4 75mm AAC PANEL CLADDING SYSTEM (20mm CAVITY)**
SELECTED HEBEL POWERPANEL+ 75mm AAC PANEL CLADDING SYSTEM OVER 20mm CAVITY ON SELECTED BULDING WRAP INSTALL TO MANUFACTURERS RECOMMENDATIONS. WITH PLASTERED FINISH.
- 5 20 SERIES BLOCK (PLASTERED)**
SELECTED BLOCK WALLS WITH PLASTERED FINISH. INSTALL TO MANUFACTURERS RECOMMENDATIONS. WITH PLASTERED FINISH.
- 6 BAGGED SCHIST (20mm CAVITY)**
SELECTED DESIGNER SCHIST OVER 20mm CAVITY ON SELECTED BULDING WRAP INSTALL TO MANUFACTURERS RECOMMENDATIONS. WITH BAGGED RENDER FINISH (T.B.C)
- 7 JOINERY**
POWDER COATED ALUMINIUM JOINERY DOUBLE GLAZED WITH SILL SUPPORT BARS, POWDER COATED HEAD FLASHINGS TO MATCH SILL FLASHINGS. TO CAVITY FIXED CLADDINGS H3.1 TIMBER REVEALS. INSTALL TO MANUFACTURERS RECOMMENDATIONS.

DAWSON

DESIGN

plans for living

0800 406 161 (09) 432 9188

info@dawsondesign.co.nz

PO BOX 1140, WHANGAREI, 0140

www.dawsondesign.co.nz

NOTES

CONTRACTOR TO CHECK ALL DIMENSIONS & CONDITIONS ON SITE BEFORE COMMENCING WORK.

DO NOT SCALE.

WORK ONLY TO FIGURED DIMENSIONS. IN THE EVENT OF A DISCREPANCY CONTACT THE DESIGNER.

TITLE

NORTH & EAST ELEVATIONS

ISSUE DATE 27/09/2019

JOB NO. 18086

DRAWN BY DF

CHECKED BY CD

PROJECT

PROPOSED NEW DWELLING FOR

JENNY ANN EMMANUEL

36 OLD HOSPITAL ROAD WHANGAROA 0478

REVISIONS

NO.	REVISION	DATE
1	SK-01	22.11.2018

SCALE

1:100

DRAWING CODE

203

DRAWING ISSUE

RC-01


8m BUILDING HEIGHT ABOVE
MEAN GROUND LEVEL



WEST ELEVATION

Scale 1:100

8m BUILDING HEIGHT ABOVE
MEAN GROUND LEVEL

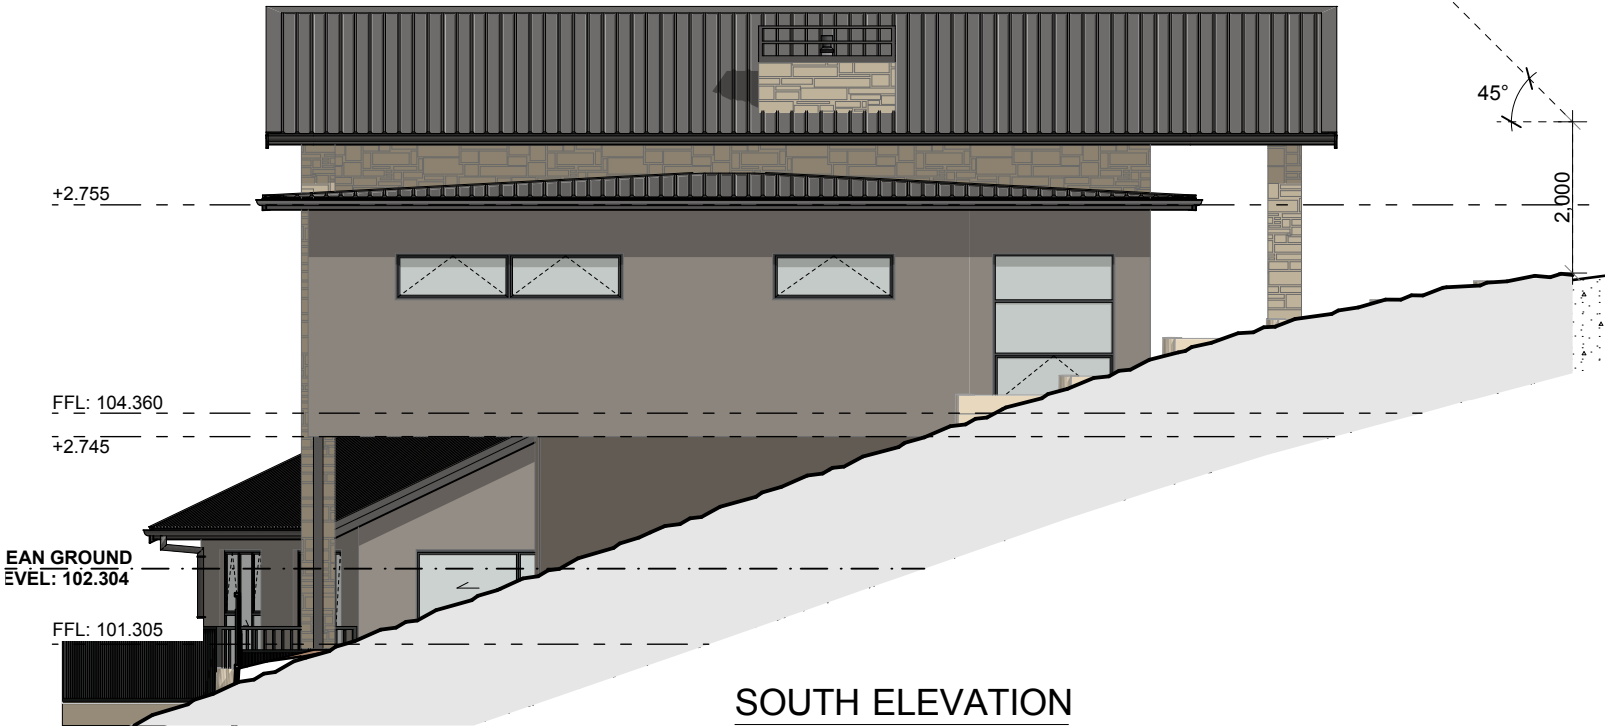

SOUTH ELEVATION

Scale 1:100

ELEVATION NOTES

- 1 ROOFING**
0.4 BMT COLORSTEEL MAXX METALCRAFT T-RIB TRAPEZOIDAL PROFILED ROOFING WITH 0.5 BMT COLORSTEEL SOFT EDGE FLASHINGS TO MATCH INSTALL TO MANUFACTURERS SPECIFICATIONS.
- 2 FASCIA SPOUTING & DOWNPIPES**
METALCRAFT 155 (OR SIM) COLORSTEEL MAXX FASCIA WITH MARLEY TYPHOON (OR SIM) GUTTER WITH 80Ømm MARLEY UPVC DOWNPIPES INSTALL TO MANUFACTURERS RECOMMENDATIONS.
- 3 SOFFIT LINING**
JAMES HARDIE 4.5mm HARDIEFLEX FIBRE CEMENT SOFFIT LINING INSTALL TO MANUFACTURERS RECOMMENDATIONS.
- 4 75mm AAC PANEL CLADDING SYSTEM (20mm CAVITY)**
SELECTED HEBEL POWERPANEL+ 75mm AAC PANEL CLADDING SYSTEM OVER 20mm CAVITY ON SELECTED BUILDING WRAP INSTALL TO MANUFACTURERS RECOMMENDATIONS. WITH PLASTERED FINISH.
- 5 20 SERIES BLOCK (PLASTERED)**
SELECTED BLOCK WALLS WITH PLASTERED FINISH. INSTALL TO MANUFACTURERS RECOMMENDATIONS. WITH PLASTERED FINISH.
- 6 BAGGED SCHIST (20mm CAVITY)**
SELECTED DESIGNER SCHIST OVER 20mm CAVITY ON SELECTED BUILDING WRAP INSTALL TO MANUFACTURERS RECOMMENDATIONS. WITH BAGGED RENDER FINISH (T.B.C)
- 7 JOINERY**
POWDER COATED ALUMINIUM JOINERY DOUBLE GLAZED WITH SILL SUPPORT BARS, POWDER COATED HEAD FLASHINGS TO MATCH SILL FLASHINGS. TO CAVITY FIXED CLADDINGS H3.1 TIMBER REVEALS. INSTALL TO MANUFACTURERS RECOMMENDATIONS.

DAWSON
DESIGN
plans for living

0800 406 161 (09) 432 9188
info@dawsondesign.co.nz

PO BOX 1140, WHANGAREI, 0140

www.dawsondesign.co.nz

NOTES

CONTRACTOR TO CHECK ALL
DIMENSIONS & CONDITIONS
ON SITE BEFORE
COMMENCING WORK.

DO NOT SCALE.

WORK ONLY TO FIGURED
DIMENSIONS. IN THE EVENT
OF A DISCREPANCY CONTACT
THE DESIGNER.

TITLE

SOUTH & WEST
ELEVATIONS

ISSUE DATE 27/09/2019

JOB NO. 18086

DRAWN BY DF

CHECKED BY CD

PROJECT

PROPOSED NEW DWELLING
FOR

JENNY ANN EMMANUEL

36 OLD HOSPITAL ROAD
WHANGAROA 0478

REVISIONS

NO.	REVISION	DATE
1	SK-01	22.11.2018

SCALE


1:100

DRAWING CODE 204

DRAWING ISSUE RC-01

STUDIO FLOOR PLAN

Scale 1:100

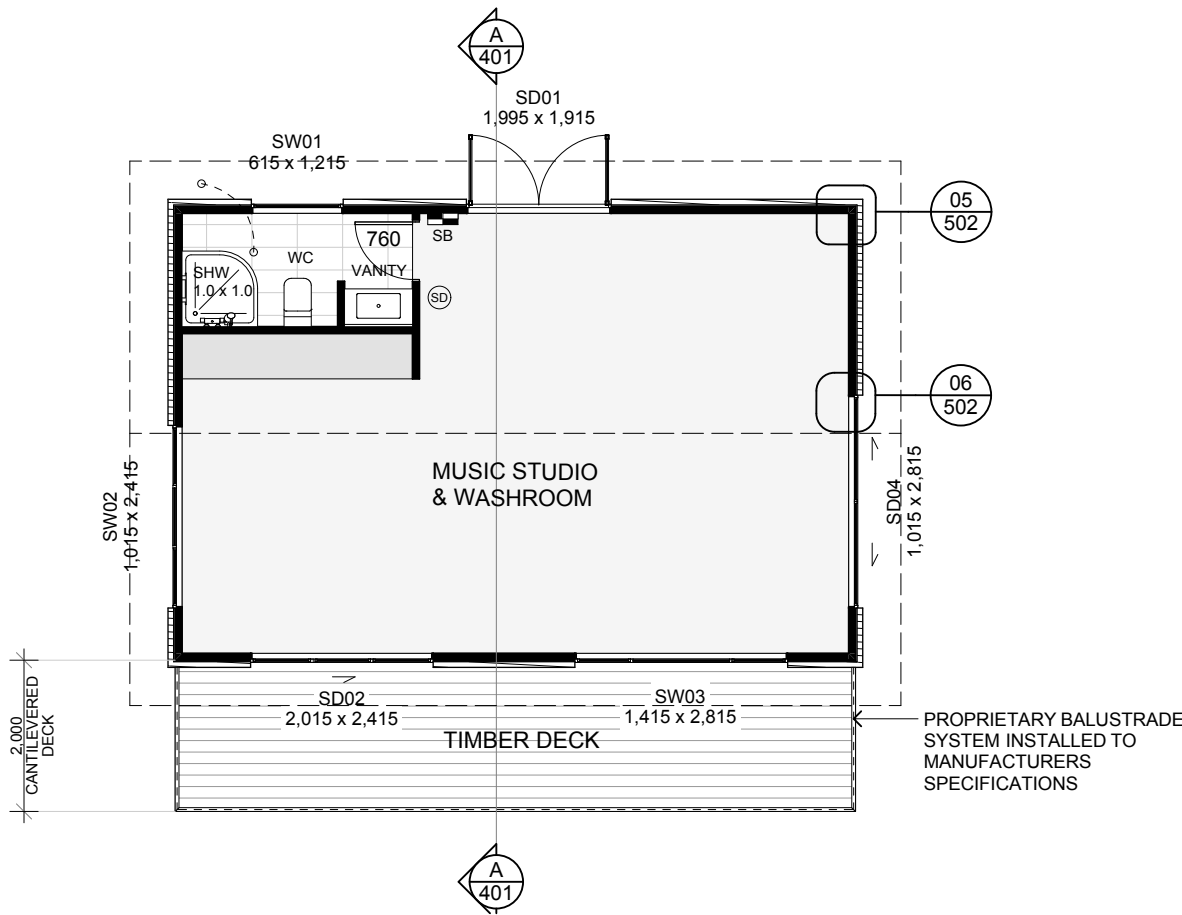

KEY

SD

SMOKE DETECTOR

Mechanical Ventilation

MECHANICAL VENTILATION

METERBOX

METERBOX

DISTRIBUTION BOARD

DISTRIBUTION BOARD

TILE FLOORING

TILE FLOORING

CARPET

CARPET



FLOOR AREAS	
LOWER FLOOR:	54.00m ²
TOTAL:	54.00m ²
DECK:	18.00m ²



ELEVATION GUIDE

EXTERNAL WALL & INTERNAL LOAD BEARING WALL FRAMING:
(H1.2 SG8 UNLESS NOTED OTHERWISE)
WIND ZONE: VERY HIGH

KEY	STUD SIZE	STUD CRS	NOG CRS	STUD HEIGHT (MAX.)
	90 x 45	400mm	800mm	2400mm


INTERNAL WALL FRAMING (NON LOAD BEARING): (H1.2 SG8)
WIND ZONE: VERY HIGH

	90 x 45	400mm	800mm	2400mm
-------------	---------	-------	-------	--------

NOTE:
ALLOW FOR 6mm FRAMING OVERHANG IF RIGID AIR BARRIER IS USED.

WALL FRAMING PLAN

Scale 1:100

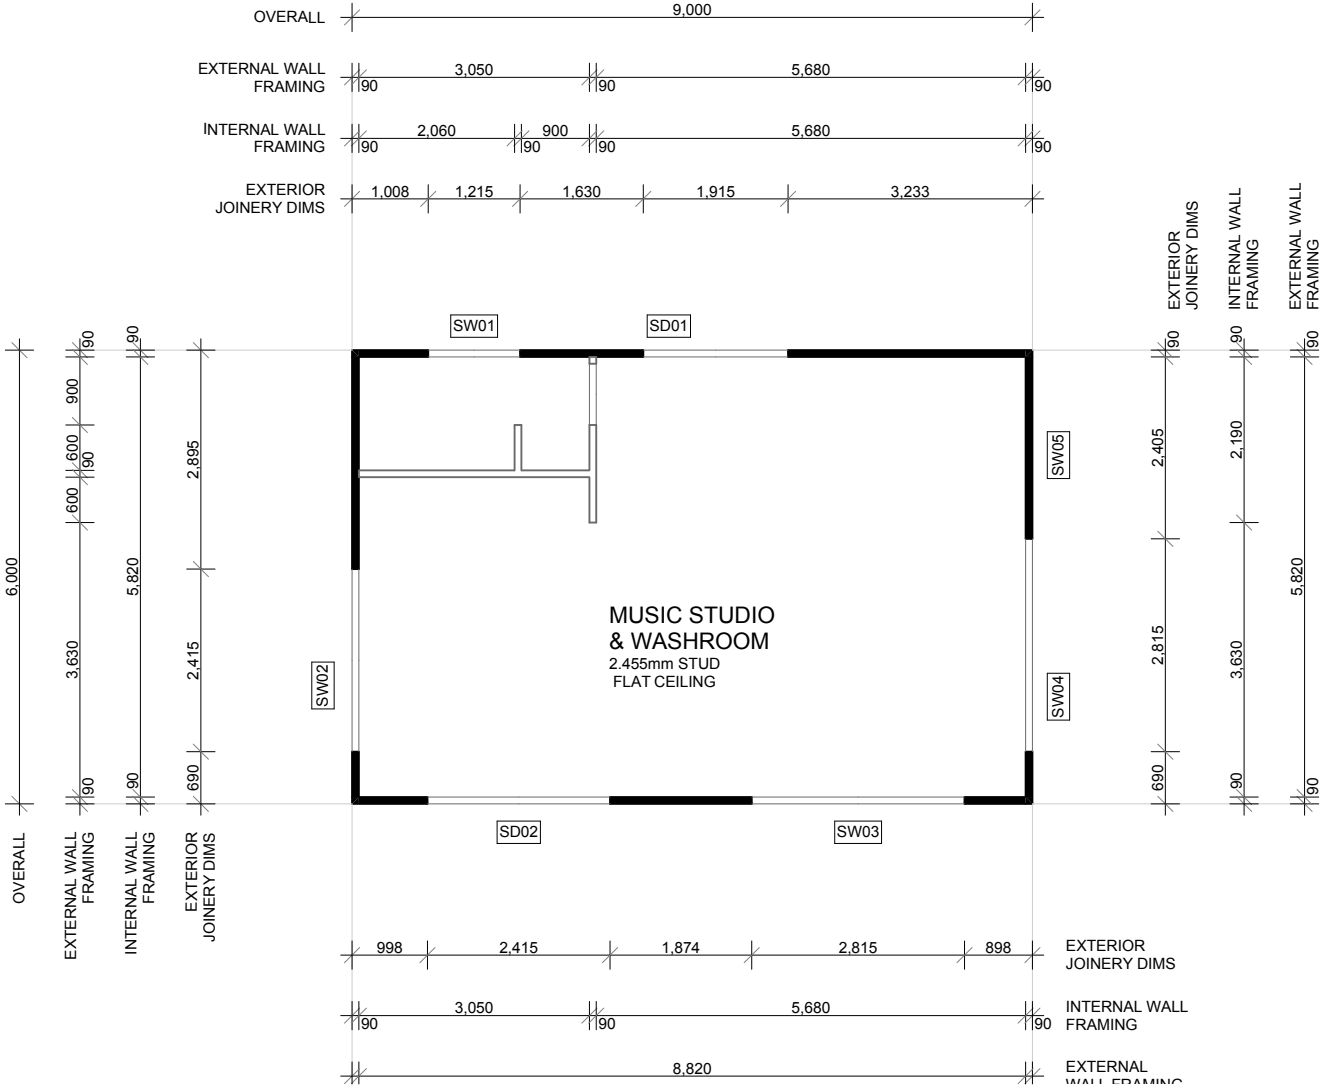

DAWSON

DESIGN

plans for living

0800 406 161 (09) 432 9188

info@dawsondesign.co.nz

PO BOX 1140, WHANGAREI, 0140

www.dawsondesign.co.nz

NOTES

CONTRACTOR TO CHECK ALL DIMENSIONS & CONDITIONS ON SITE BEFORE COMMENCING WORK.

DO NOT SCALE.

WORK ONLY TO FIGURED DIMENSIONS. IN THE EVENT OF A DISCREPANCY CONTACT THE DESIGNER.

TITLE

STUDIO FLOOR & WALL FRAMING PLANS

ISSUE DATE 27/09/2019

JOB NO. 18086

DRAWN BY DF

CHECKED BY CD

PROJECT

PROPOSED NEW DWELLING FOR

JENNY ANN EMMANUEL

36 OLD HOSPITAL ROAD WHANGAROA 0478


REVISIONS

NO.	REVISION	DATE
1	SK-01	22.11.2018

SCALE


1:100

DRAWING CODE	DRAWING ISSUE
301	RC-01

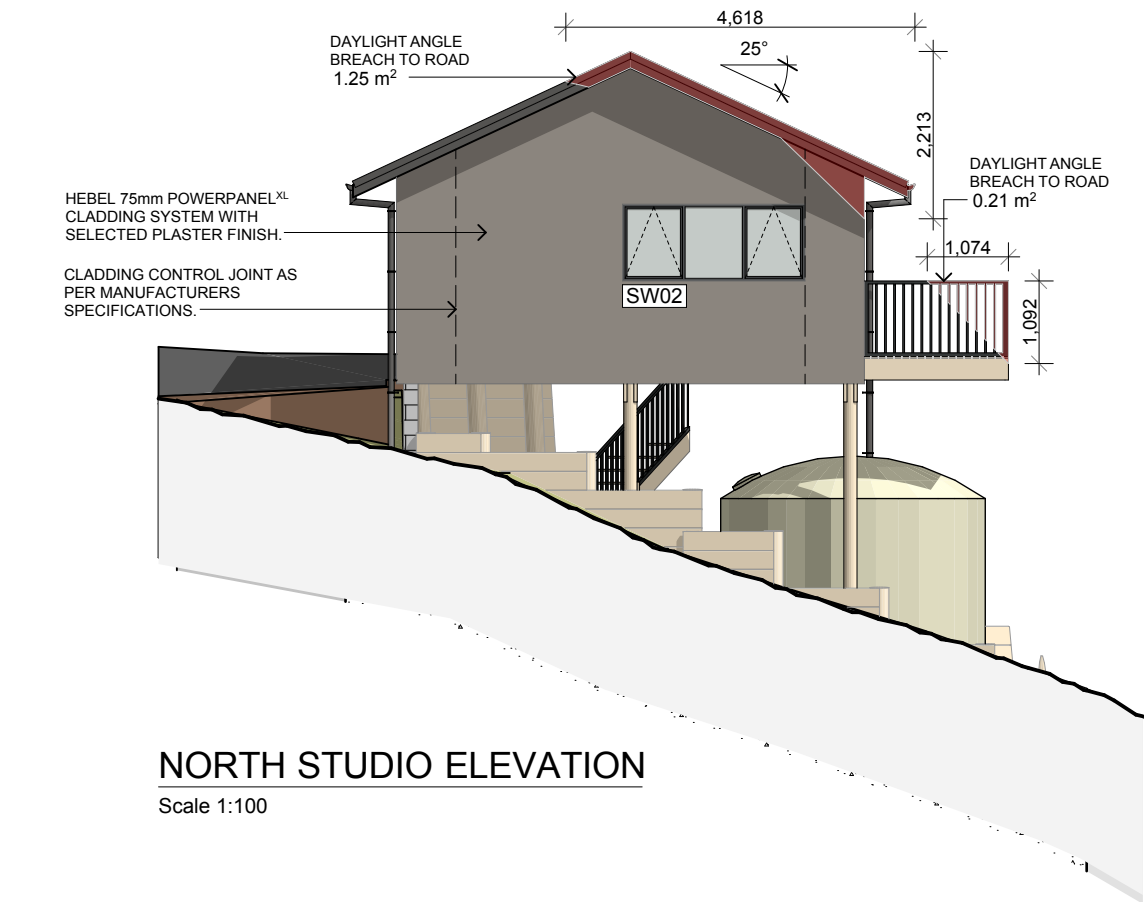


NORTH STUDIO ELEVATION

Scale 1:100

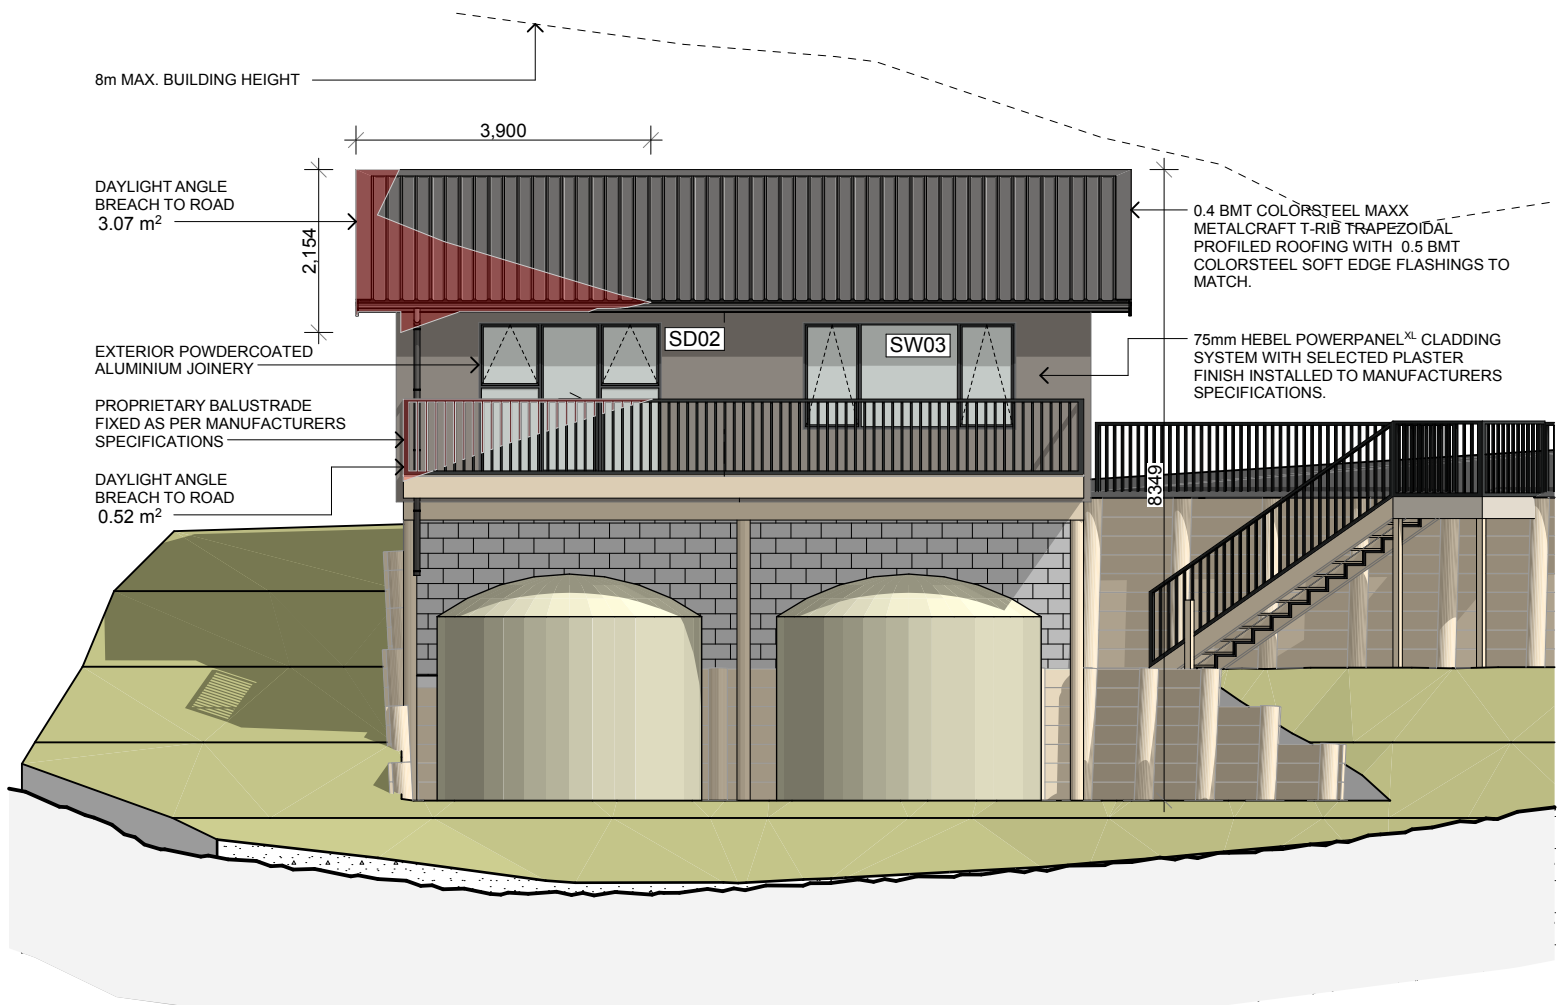

WEST STUDIO ELEVATION


Scale 1:100

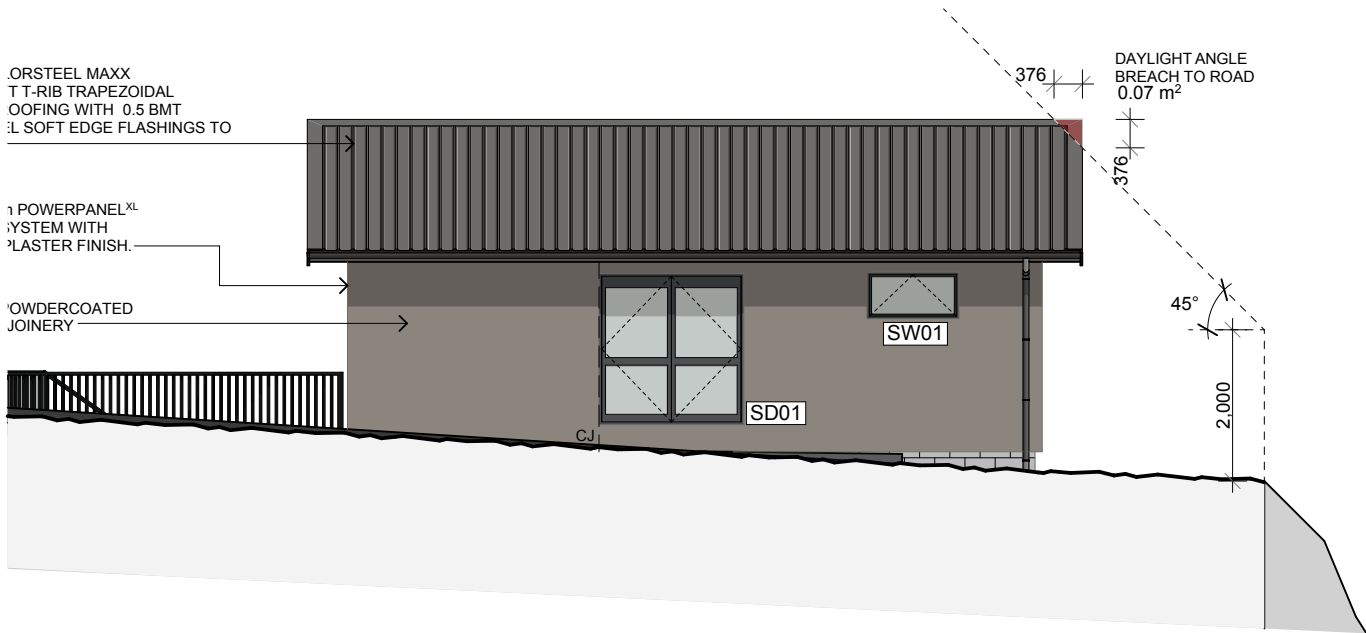

EAST STUDIO ELEVATION

Scale 1:100

BUILDING ENVELOPE RISK MATRIX		
ALL ELEVATIONS		
Risk Factor	Risk Severity	Risk Score
Wind zone (per NZS 3604)	Very high risk	2
Number of storeys	Low risk	0
Roof/wall intersection design	Low risk	0
Eaves width	Medium risk	1
Envelope complexity	Low risk	0
Deck design	High risk	4
Total Risk Score:		7

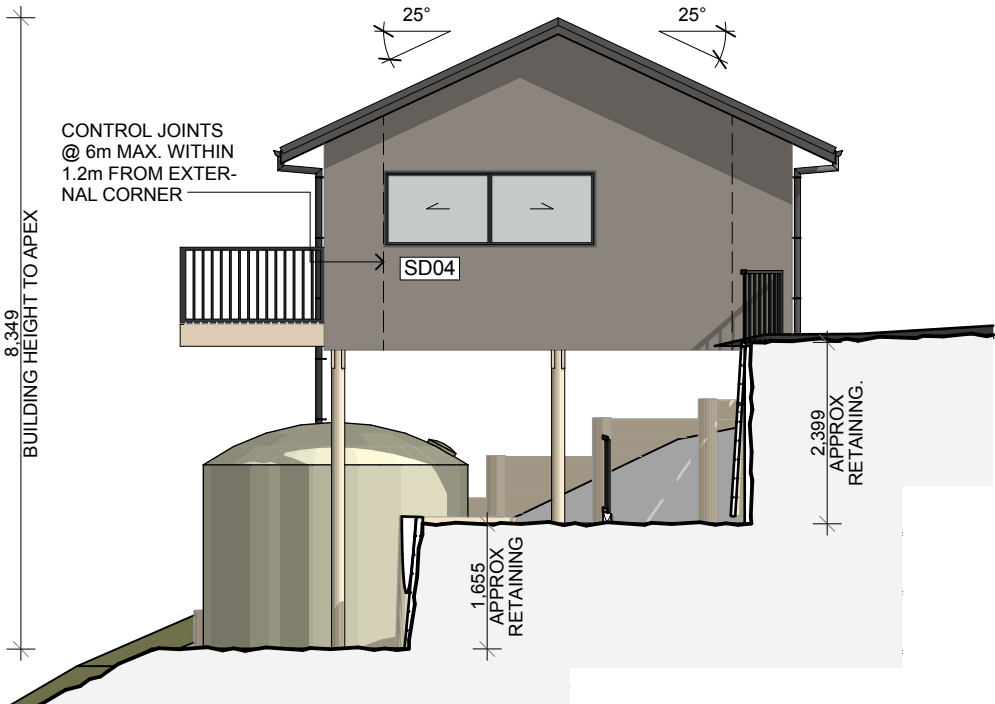

SOUTH STUDIO ELEVATION

Scale 1:100

DAWSON
DESIGN
plans for living

0800 406 161 (09) 432 9188
info@dawsondesign.co.nz

PO BOX 1140, WHANGAREI, 0140

www.dawsondesign.co.nz

NOTES

CONTRACTOR TO CHECK ALL
DIMENSIONS & CONDITIONS
ON SITE BEFORE
COMMENCING WORK.

DO NOT SCALE.

WORK ONLY TO FIGURED
DIMENSIONS. IN THE EVENT
OF A DISCREPANCY CONTACT
THE DESIGNER.

TITLE

STUDIO
ELEVATIONS

ISSUE DATE 27/09/2019
JOB NO. 18086
DRAWN BY DF
CHECKED BY CD

PROJECT

PROPOSED NEW DWELLING
FOR

JENNY ANN EMMANUEL


36 OLD HOSPITAL ROAD
WHANGAROA 0478

REVISIONS


NO.	REVISION	DATE
1	SK-01	22.11.2018

SCALE
1:100

DRAWING CODE 302
DRAWING ISSUE RC-01

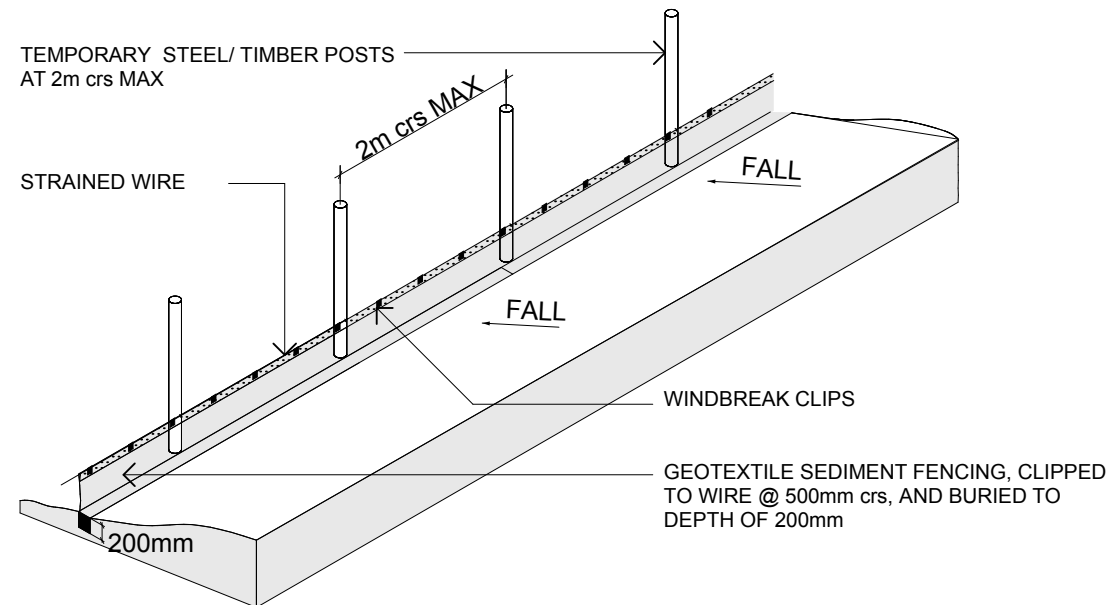


**SEDIMENT BARRIER DETAIL
TO ROAD BOUNDARY**

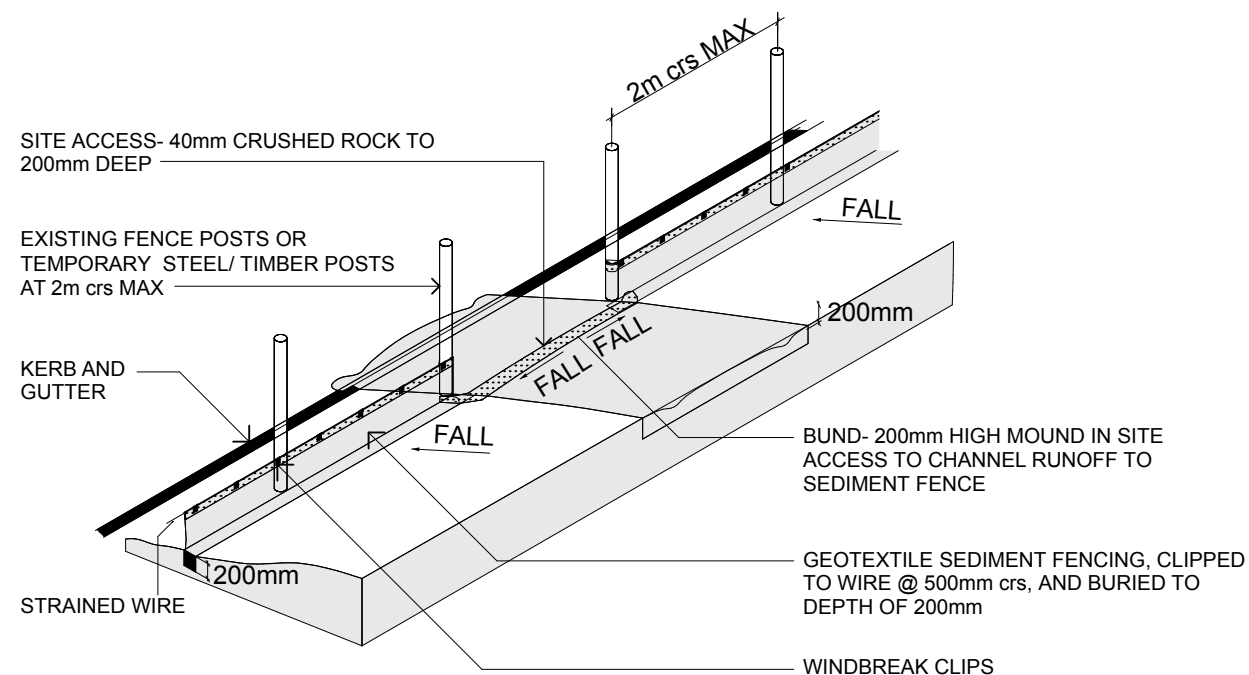


**DRIVEWAY SEDIMENT BARRIER DETAIL
TO ROAD BOUNDARY**

02 SEDIMENT BARRIER DETAIL
- Scale 1:20

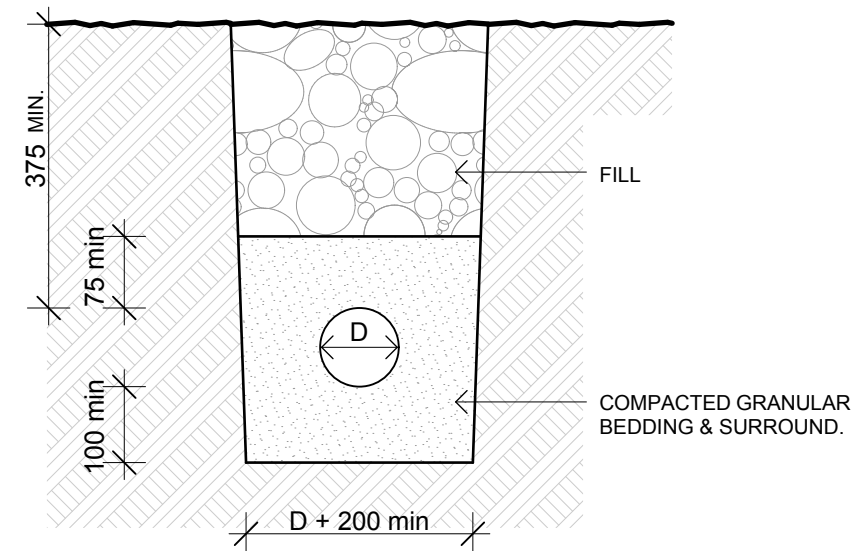

03 TYPICAL SW TRENCH DETAIL
- Scale 1:10

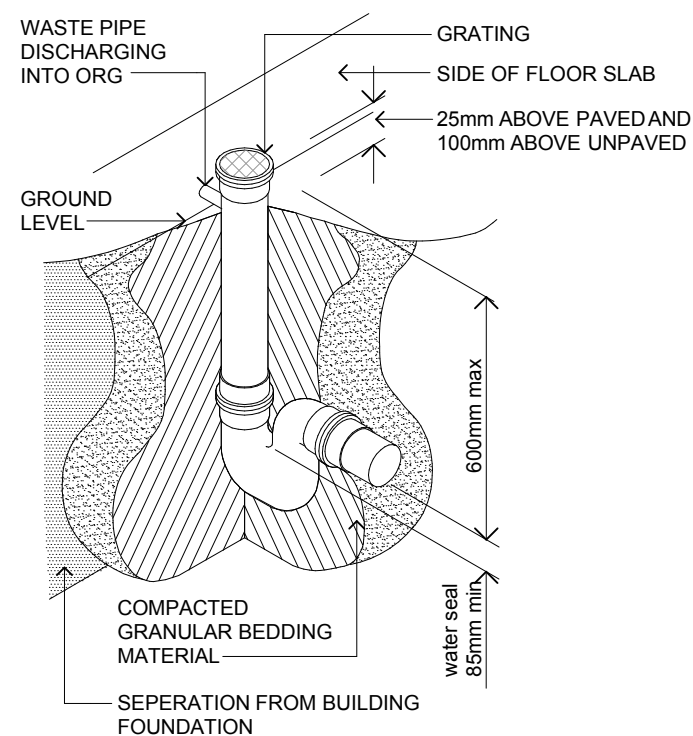

04 TYPICAL ORG DETAIL
- Scale 1:100

NOTES

CONTRACTOR TO CHECK ALL
DIMENSIONS & CONDITIONS
ON SITE BEFORE
COMMENCING WORK.

DO NOT SCALE.

WORK ONLY TO FIGURED
DIMENSIONS. IN THE EVENT
OF A DISCREPANCY CONTACT
THE DESIGNER.

TITLE

**TYPICAL SEDIMENT
& DRAINAGE
DETAILS**

ISSUE DATE 27/09/2019

JOB NO. 18086

DRAWN BY DF

CHECKED BY CD

PROJECT

PROPOSED NEW DWELLING
FOR

JENNY ANN EMMANUEL

**36 OLD HOSPITAL ROAD
WHANGAROA 0478**

REVISIONS

NO.	REVISION	DATE
1	SK-01	22.11.2018

SCALE

1:20, 1:10, 1:100

DRAWING CODE DRAWING ISSUE

501

RC-01