



NORTH - EAST ELEVATION

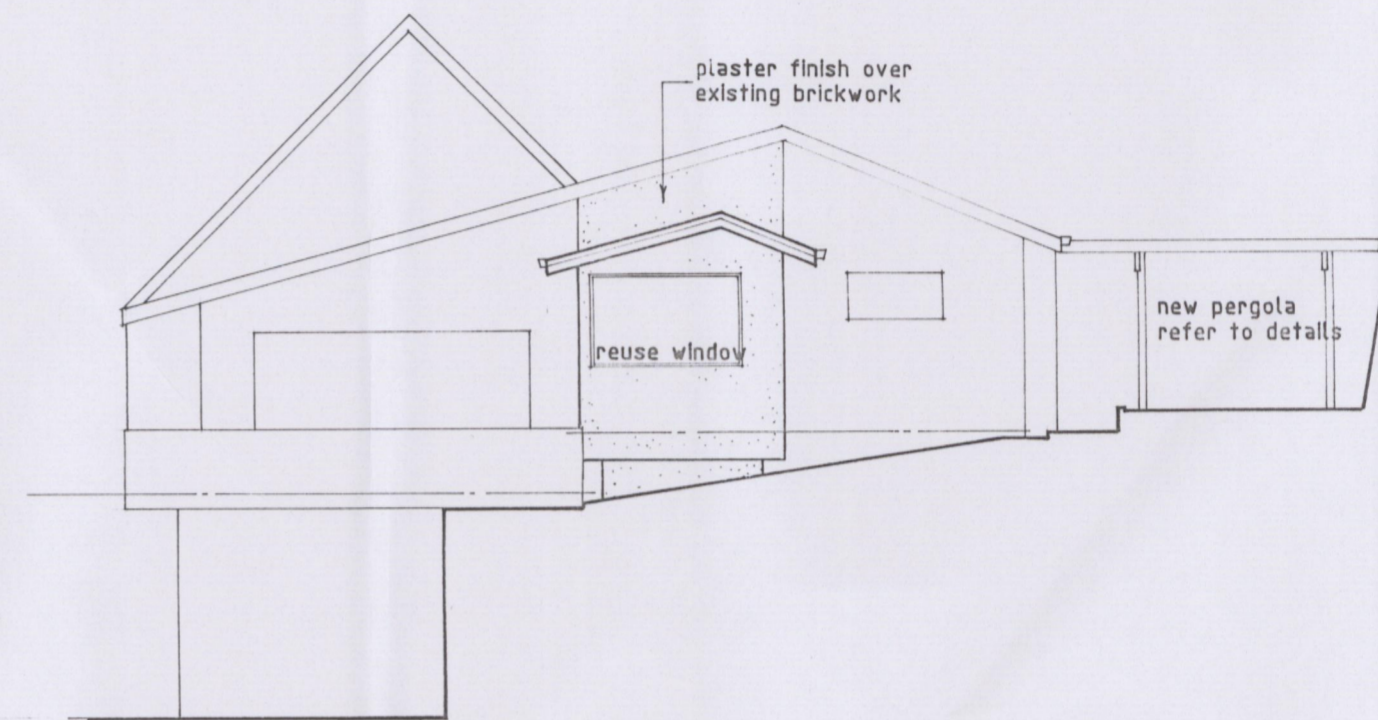


NORTH - WEST ELEVATION


TAURANGA DISTRICT COUNCIL
PROJECT INFORMATION MEMORANDA
TDC 6017
Refer to accompanying documentation

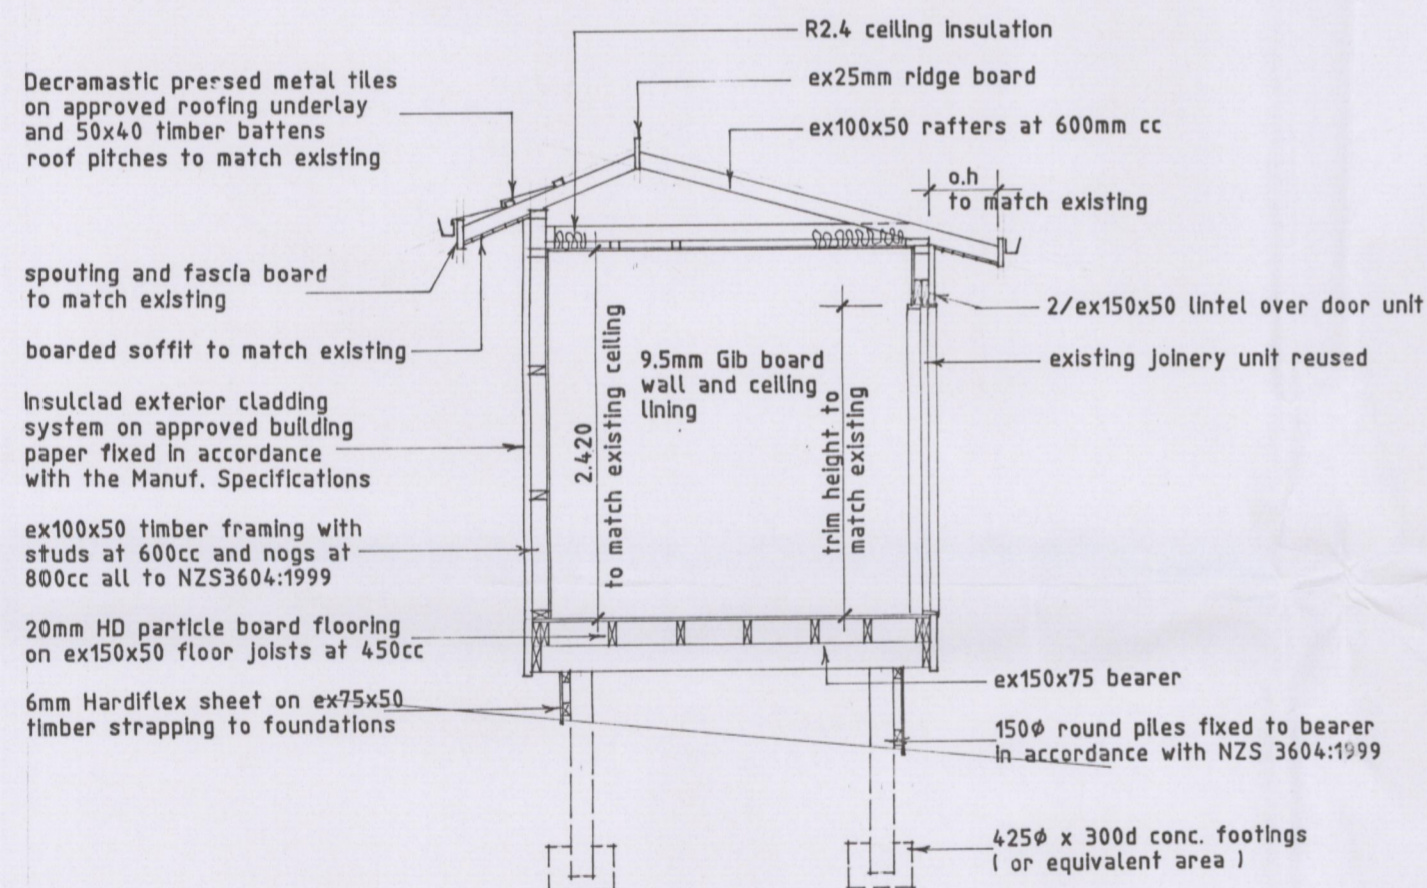

Section A/2

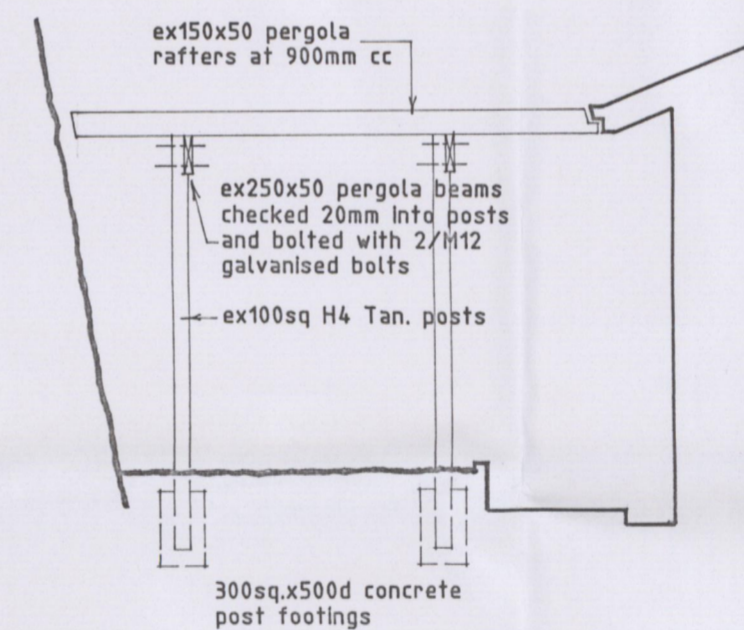

Section B/2

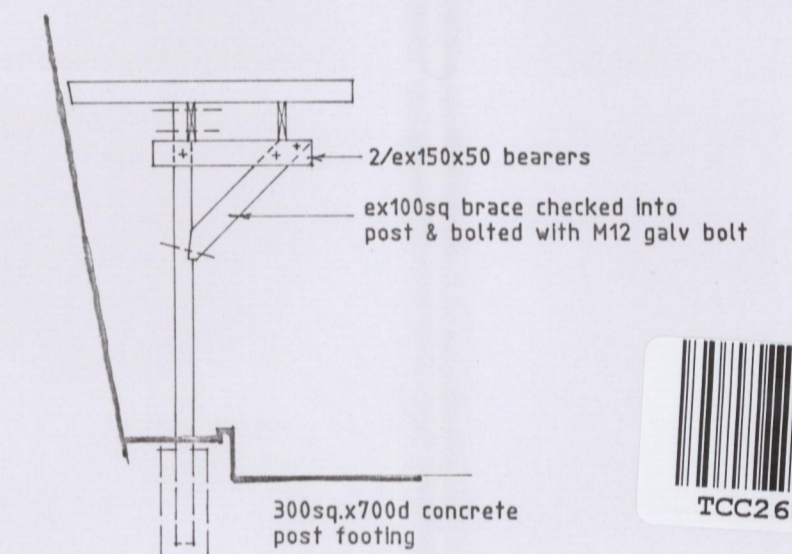

Section C/2




Addition to Residence
at 10 Anchorage Grove
TAURANGA

for Mr. & Mrs. G. Rankin

Drawing Elevations and Sections Job no 4162
Scale 1:100 1:50 Date August 1999 Issue 1

NOTE:
It is the contractors responsibility to check and verify all dimensions and levels on site before commencing any work.

Sheet no 3
of 3 sheets

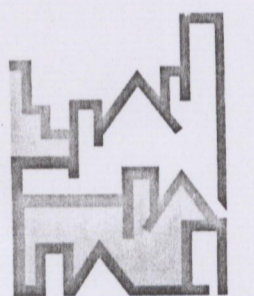

TREVOR JONES
DESIGN 2000 LTD
architectural designer

Maungatapu
Tauranga
phone/fax 07 544 0283