


East Elevation

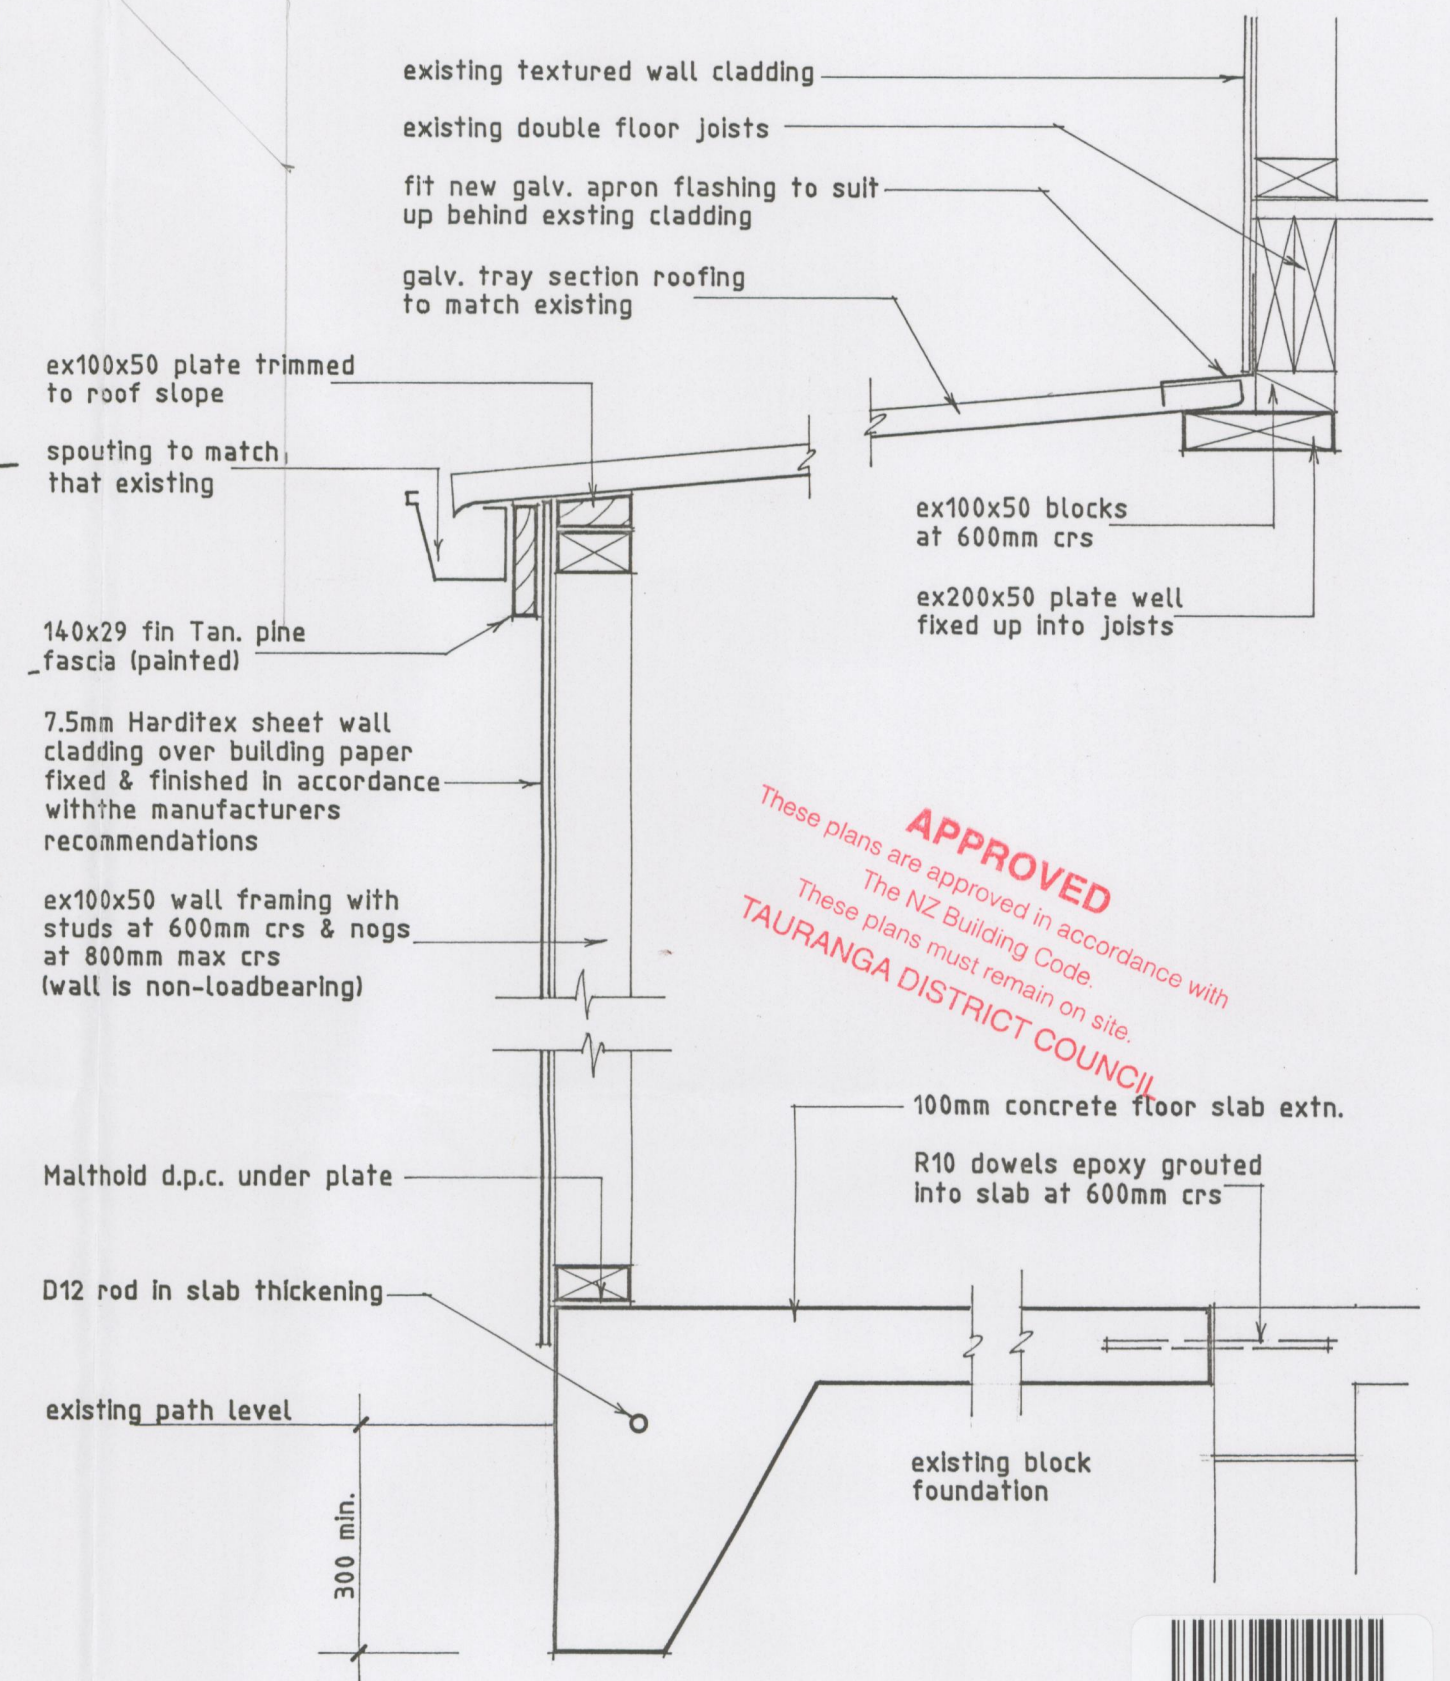

Detail 201


**APPROVED**  
These plans are approved in accordance with  
The NZ Building Code.  
These plans must remain on site.  
**TAURANGA DISTRICT COUNCIL**



RANKIN RESIDENCE  
MAUNGATAPU

Alteration to Garage

Drawing	Elevation & Details	Job no	3947
Scale	1:50	Date	April 1997
Remarks		Issue	
		Sheet no	3
		of sheets	

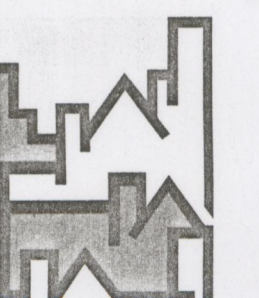

**TREVOR JONES  
DESIGN LIMITED**  
architectural designer

390 Maungatapu Road  
Tauranga  
phone/fax 07 544 0283