
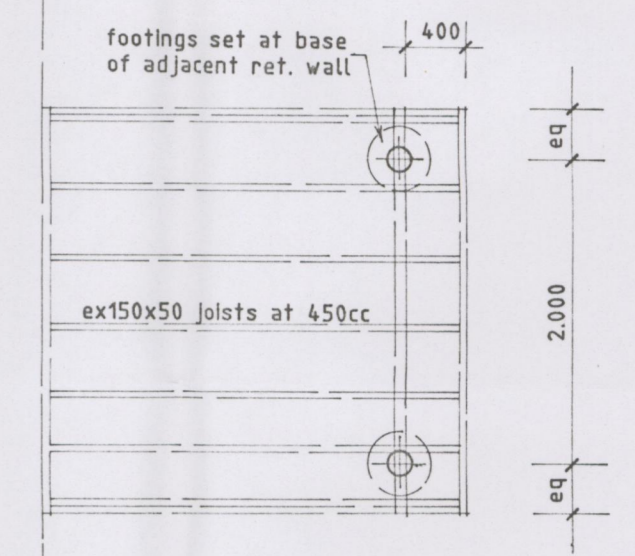


Floor Plan

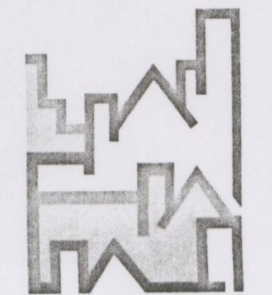

Foundation Plan

APPROVED
 These plans are approved in accordance with
 The NZ Building Code.
 These plans must remain on site.
BAY BUILDING CERTIFIERS

Addition to Residence at 10 Anchorage Grove T A U R A N G A		 TREVOR JONES DESIGN 2000 LTD architectural designer
for Mr. & Mrs. G. Rankin		
Drawing Floor and Foundation Plans	Job no 4162	Maungatapu Tauranga phone/fax 07 544 0283
Scale 1:50	Date August 1999	
NOTE: It is the contractors responsibility to check and verify all dimensions and levels on site before commencing any work.	Issue 2	
Sheet no 2		of 3 sheets

