




NORTH - EAST ELEVATION

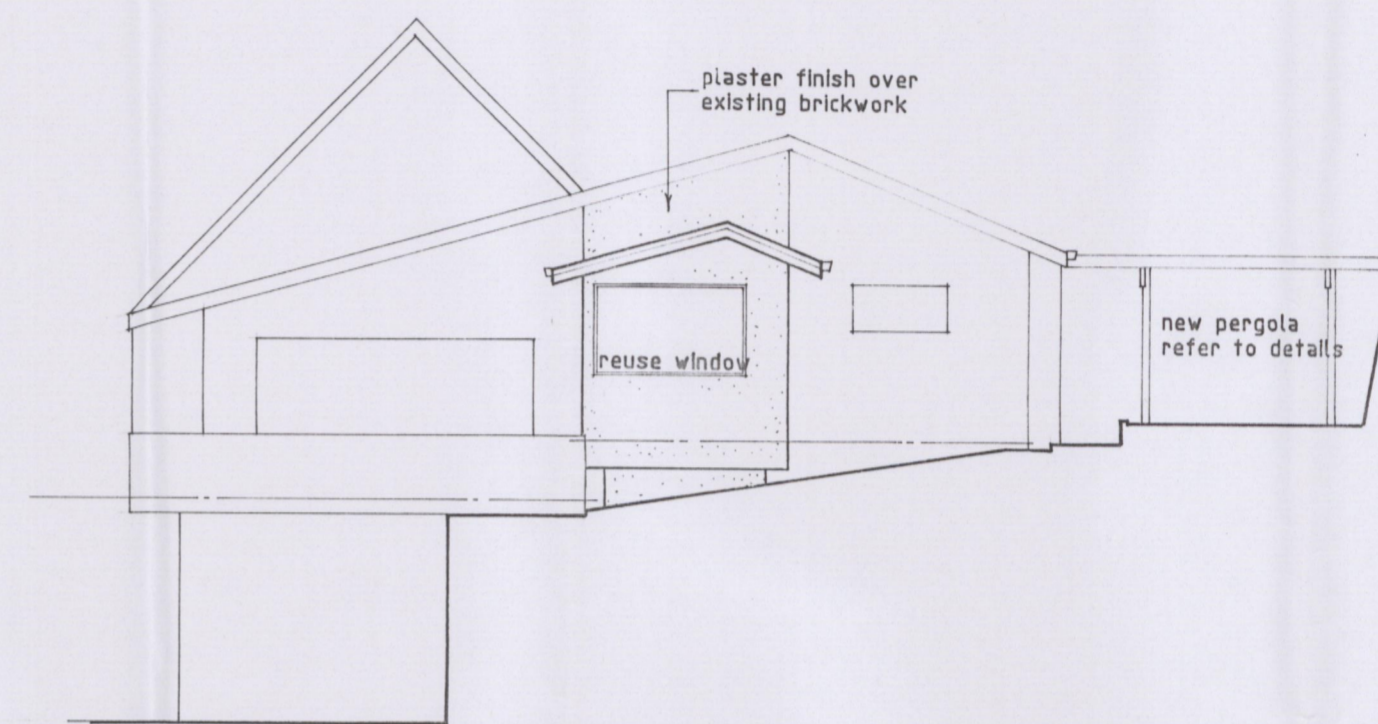

NORTH - WEST ELEVATION

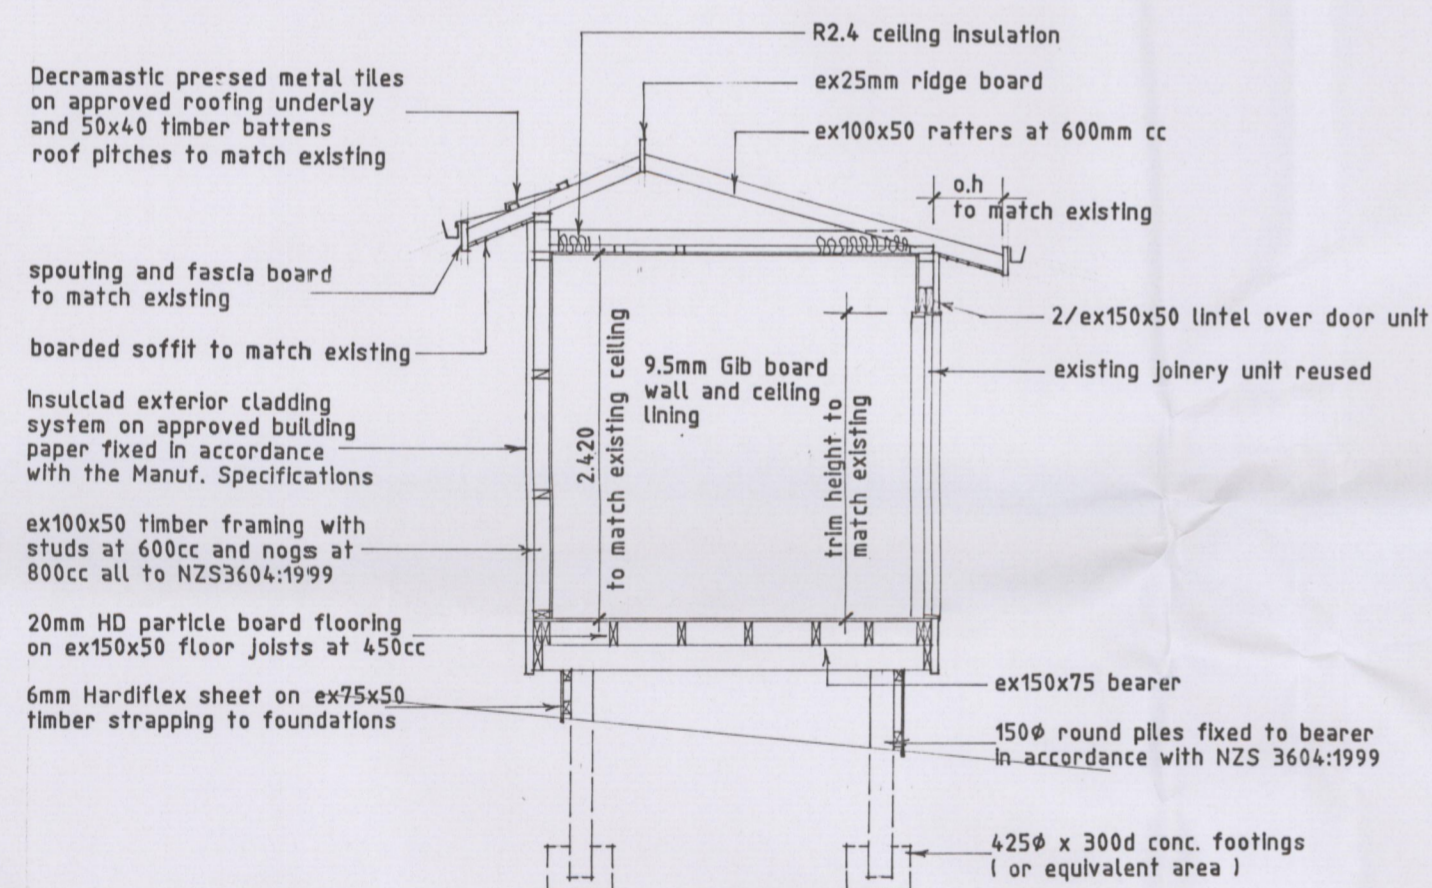

Section A/2

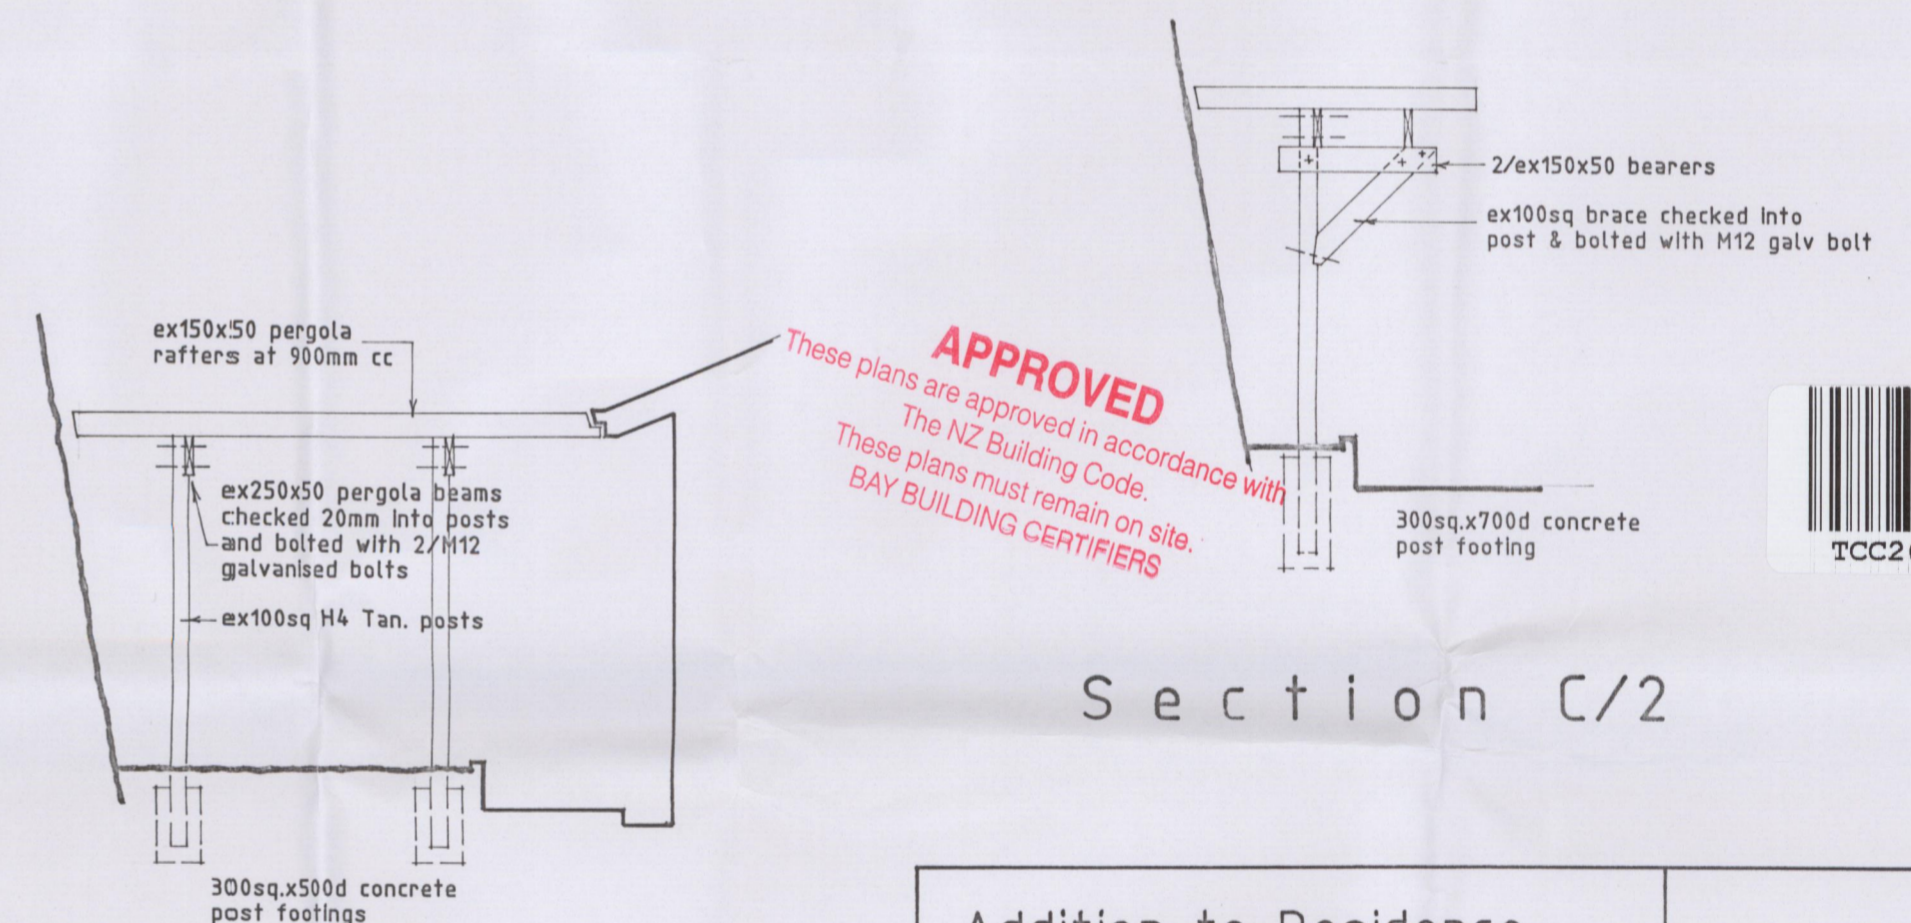

Section B/2

Section C/2

Addition to Residence
at 10 Anchorage Grove
TAURANGA


for Mr. & Mrs. G. Rankin

Drawing
Elevations and Sections
Scale
1:100 1:50
Date
August 1999

Job no
4162
Issue
1

NOTE:
It is the contractors responsibility to check
and verify all dimensions and levels on site
before commencing any work.

Sheet no
3
of 3 sheets

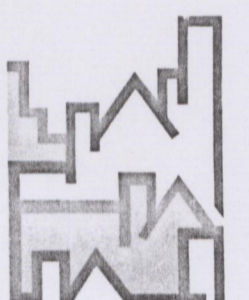

TREVOR JONES
DESIGN 2000 LTD
architectural designer

Maungatapu
Tauranga
phone/fax 07 544 0283

