

PLANS

BC99/28615

REFUSED

No CCC Issued

100x50 FRAME
NO 1 BORE Treated
Stds 2 600 cnts

FLASHING

Solid
PLASTER
over 7.5
H TEX

1 COURSE 200X300 CON Black
with 12 mm HORIZONTAL
Rod.

Gnd Level

3 course Block
on 300x300 insitu
concrete footing

665 MESH Placed
CENTRALLY in FLOOR

- CEDAR weather Bds
on B/Paper

2.6 Stud Hgt.

7.5 HardyTex
PANELS
ON 3/PAPER 850

12 mm STAIRS & Rods @ 600 c/c
To Footings

10mm Red /
 300 INTO
 FLOOR
 PAD
 600 CNIES

2x 12mm Rods
To Footings

OFFICE COPY

PLANS AND SPECIFICATIONS APPROVED FOR TYPE, USE, SITING, COVERAGE
AND CONSTRUCTION, AS IN ACCORDANCE WITH ALL RELEVANT ACTS
REGULATIONS AND BY-LAWS ADMINISTERED BY THE NEW PLYMOUTH
DISTRICT COUNCIL.

APPROVED:

THESE PLANS AND SPECIFICATIONS ARE THE PROPERTY OF
THE NEW PLYMOUTH DISTRICT COUNCIL.

DAT

7.899

DRAWN BY.

BARRY McKEE
BARRY'S BUILDINGS
6 GEORGE STREET
WT PH: 754 8373

AMENDMENT

01 13079

INACTIVE
NO CCC ISSUED

Diagonal Strap Bracing To
(opposing sides) Roof

C/S LONGRUN TRAIL DECK

ON B / PANEL
75X50 PURLINS AT 850 c/c's
ON SPECIAL TRUSSES.
AT 900 c/c's.

CEDAR BEV
w/Bd cladding.


SINGLE COARSE
CON BLOCK
UNDER 100x50 NO 1
TIMBER FRAME.

SP2
ply bromine
BPA

STAGE ONE FOOTINGS
concrete pad

MR & MRS REX WRIGHT
27 Donnolley STREET


PROPOSED Double GARAGE

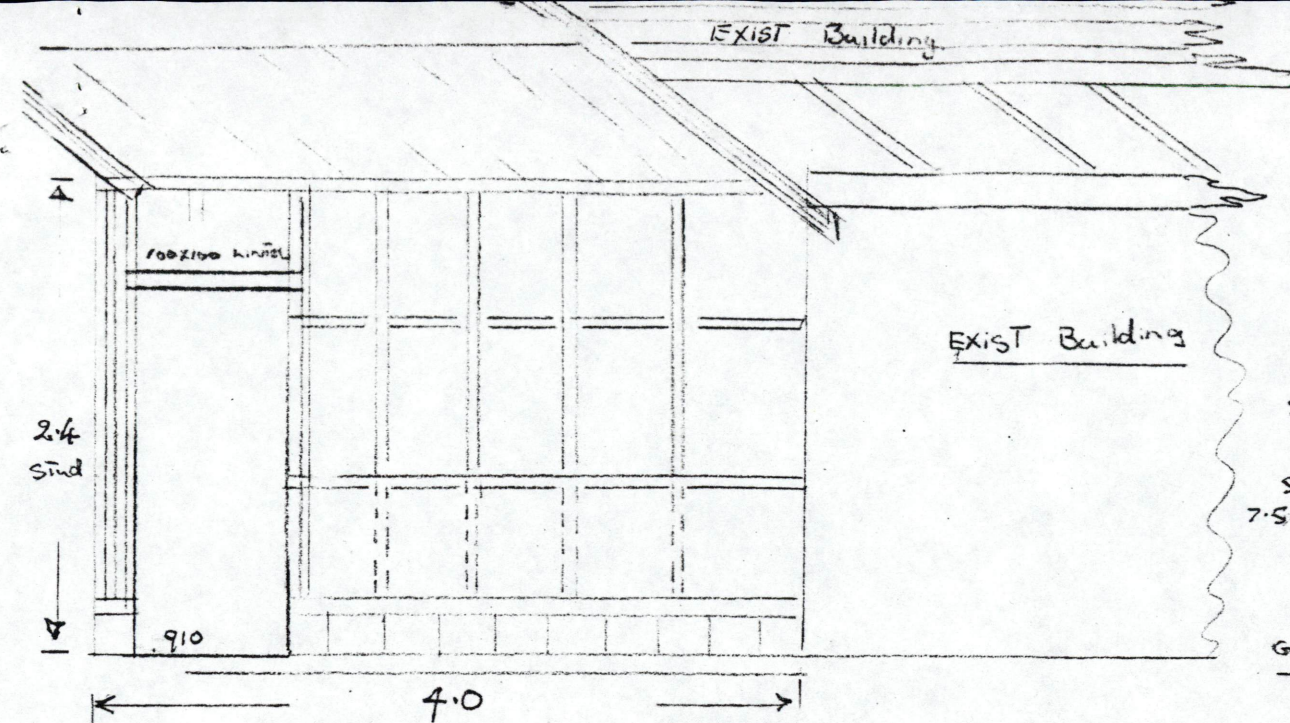

EXIST Building


Same Design
AS GARAGE
Solid plaster over
7.5 H/FLEX PLASTER AT
JUNCTION

Grnd level

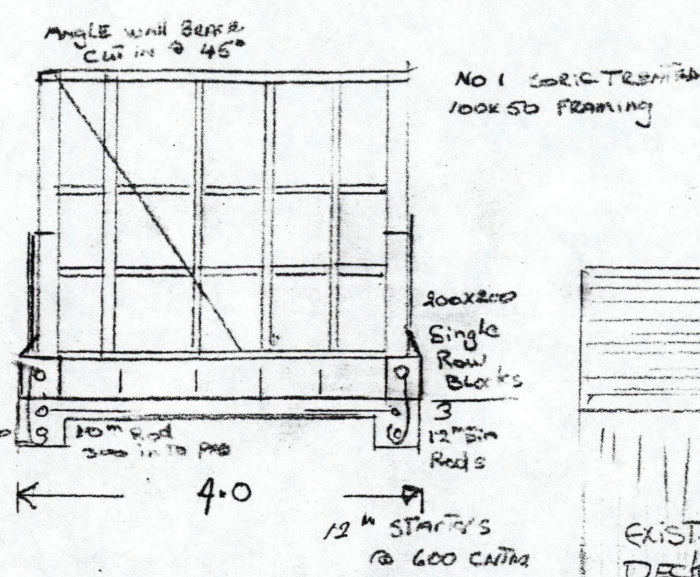

SHOWER TOILET BLOCK


Proposed NEW

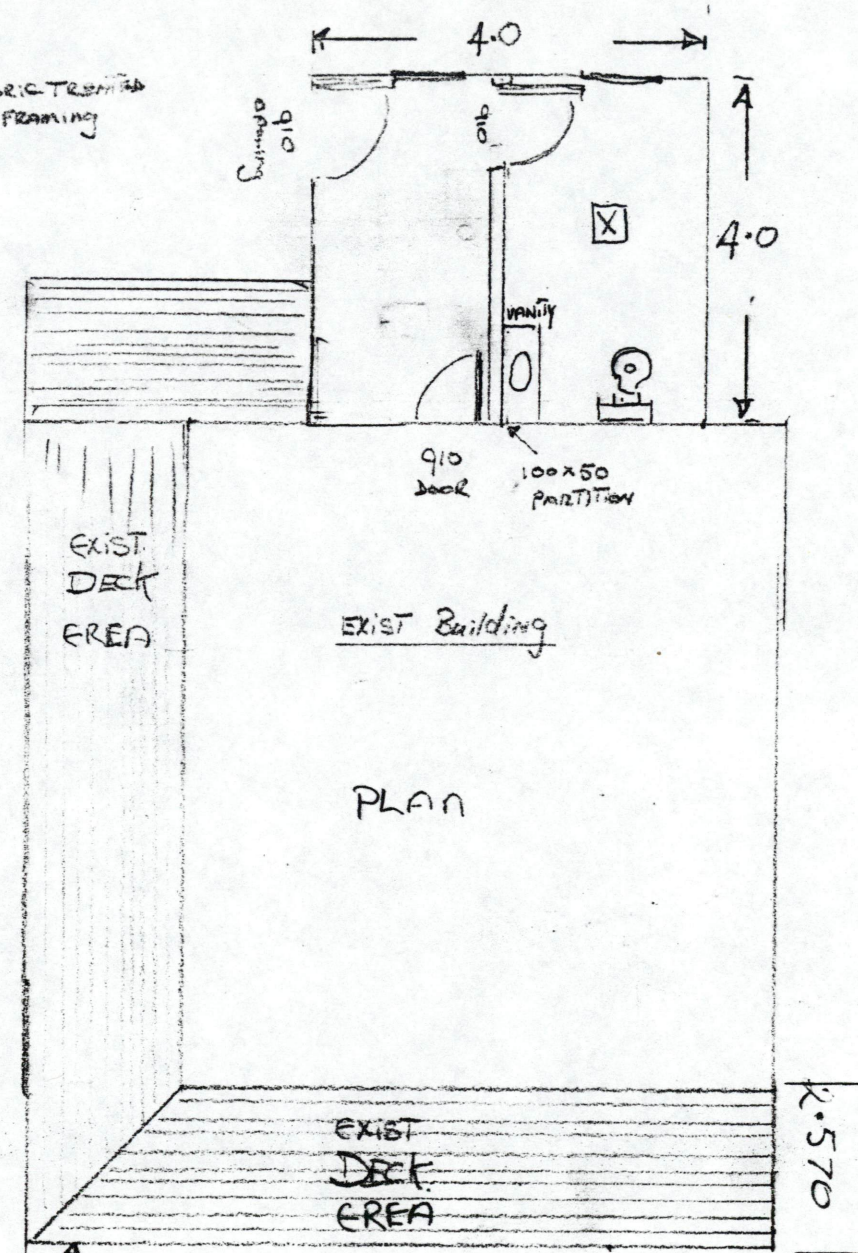

EXIST Building

PLAN


EXIST DECK AREA

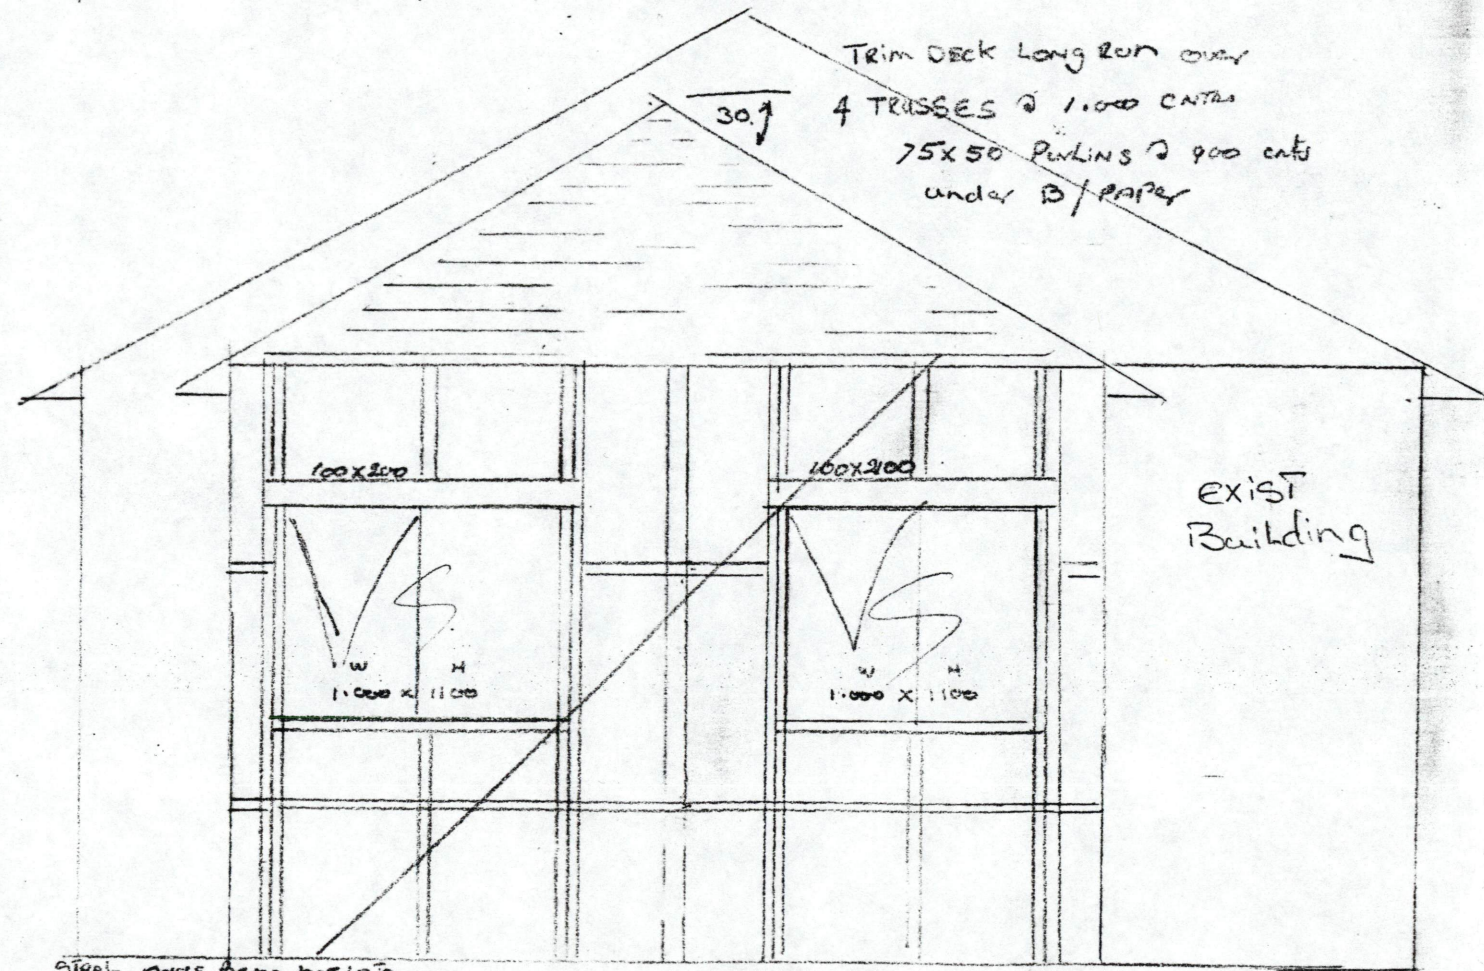

Trim Deck Long Run over
4 TRUSSES @ 1.000 C/NTR
75x50 PURLINS @ 900 c/ntr
under D/paper

EXIST Building

NORTH ELEVATION

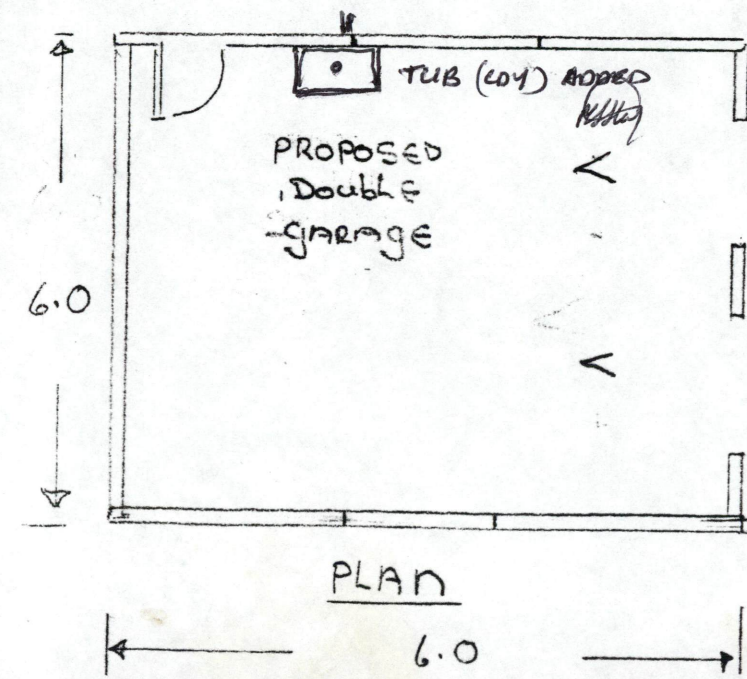

PROPOSED Double Garage


PLAN

DRAWN By
BARRY MCKEE
BARRY'S BUILDINGS
8 GEORGE STREET
WT PH: 754 8373



(STAGE ONE)
Footings CONCRETE PAD

MR & MRS REX WRIGHT
27 Donnelly STREET
OAKURA

TYPICAL Wall Section
100x50 FRAME

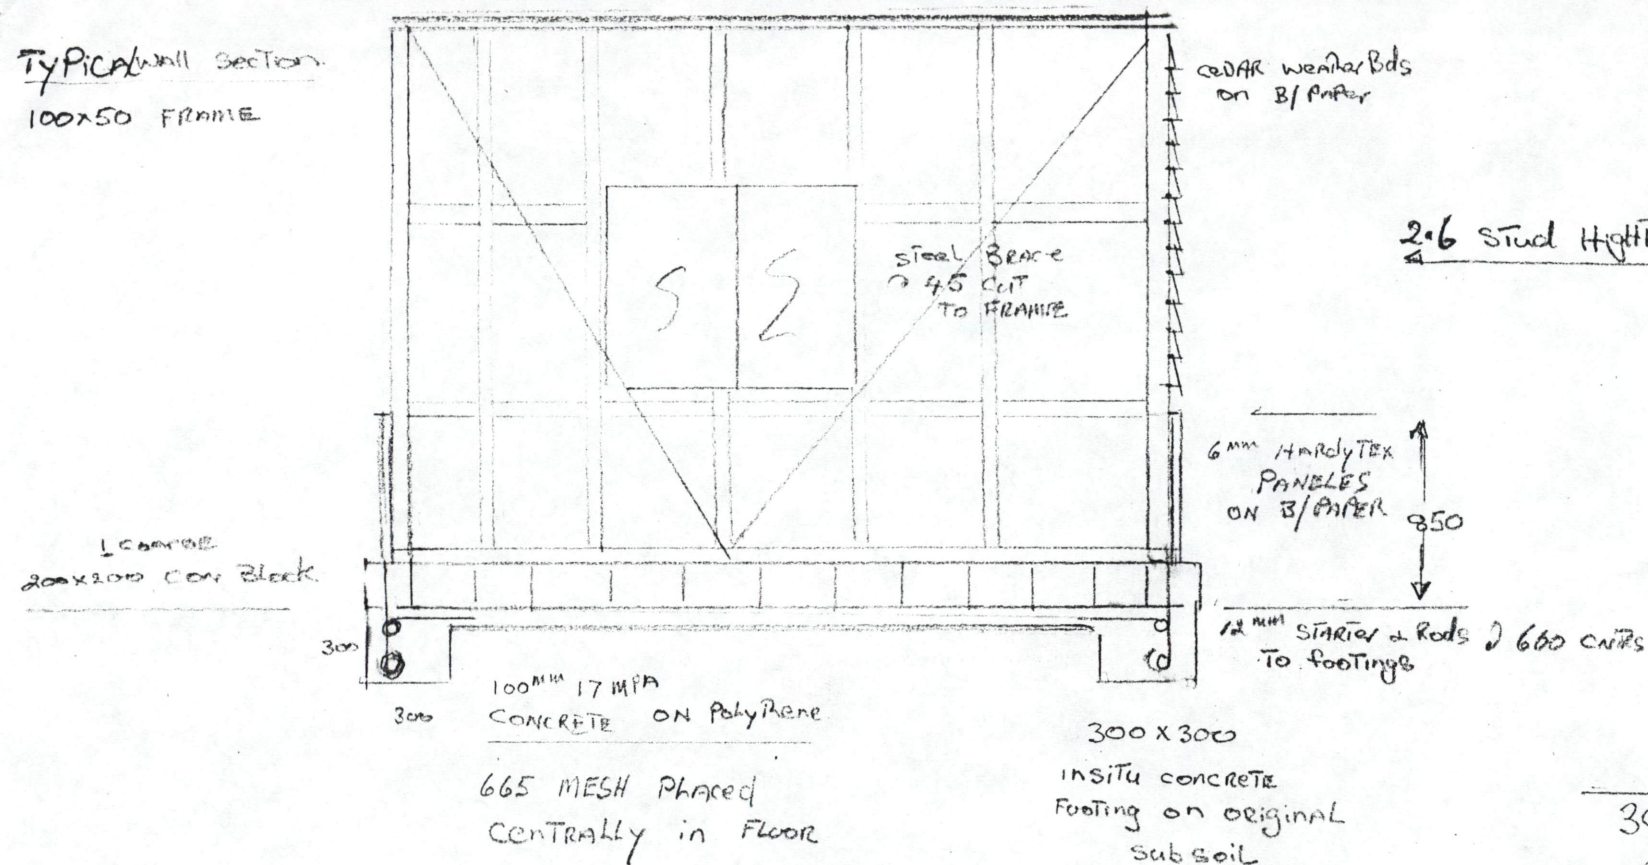


DRAWN BY.
BARRY MCKEE
BARRY'S BUILDINGS
6 GEORGE STREET
WT PH: 754 8373

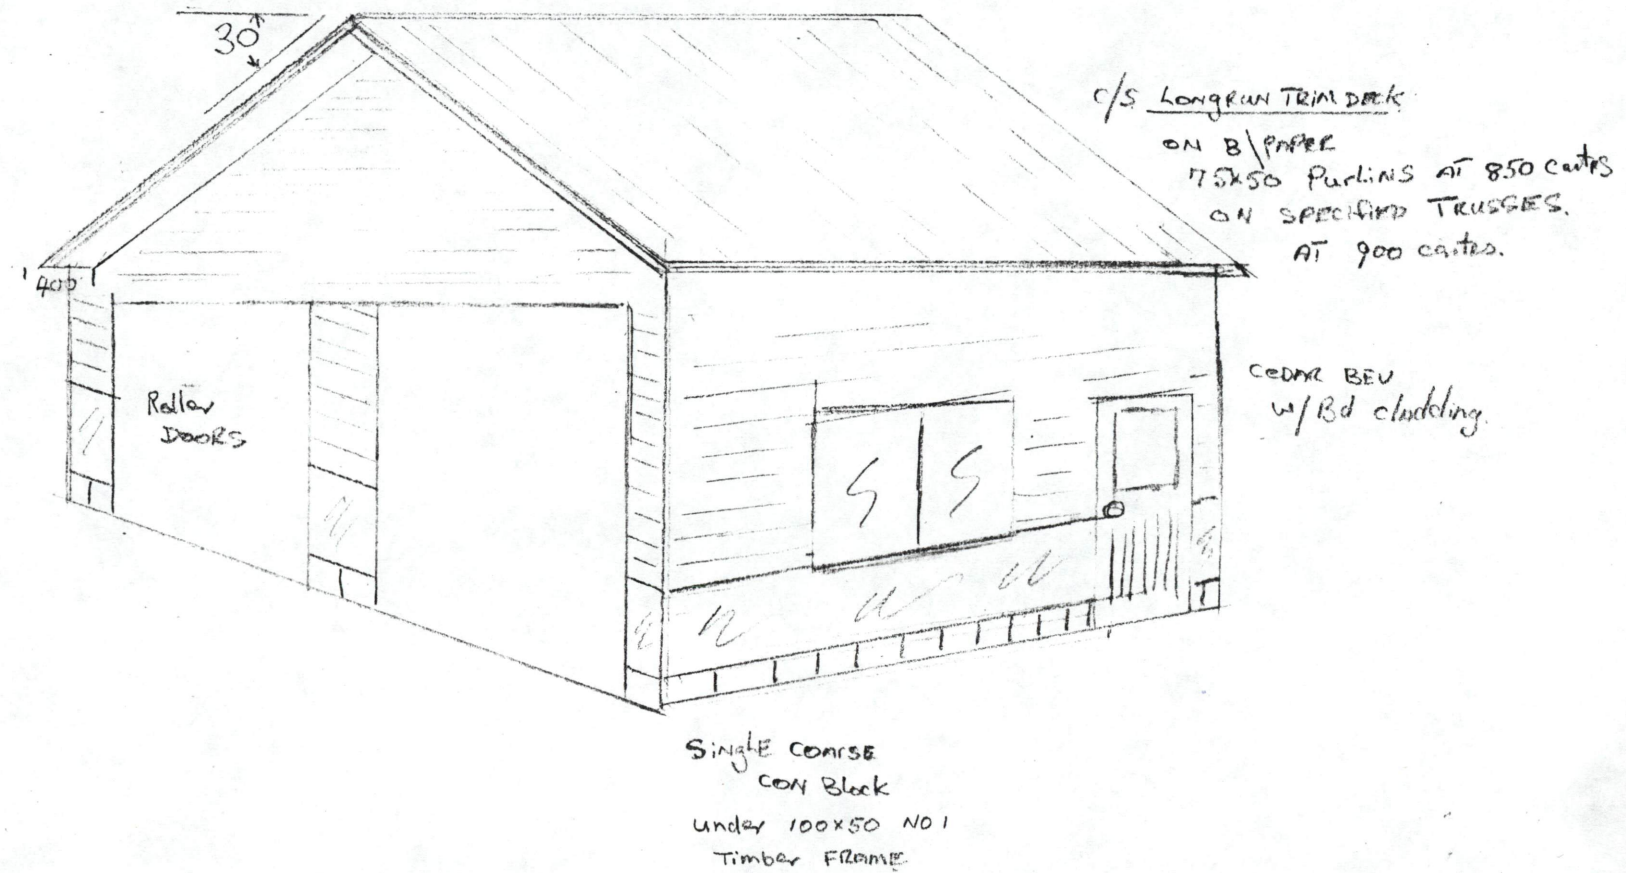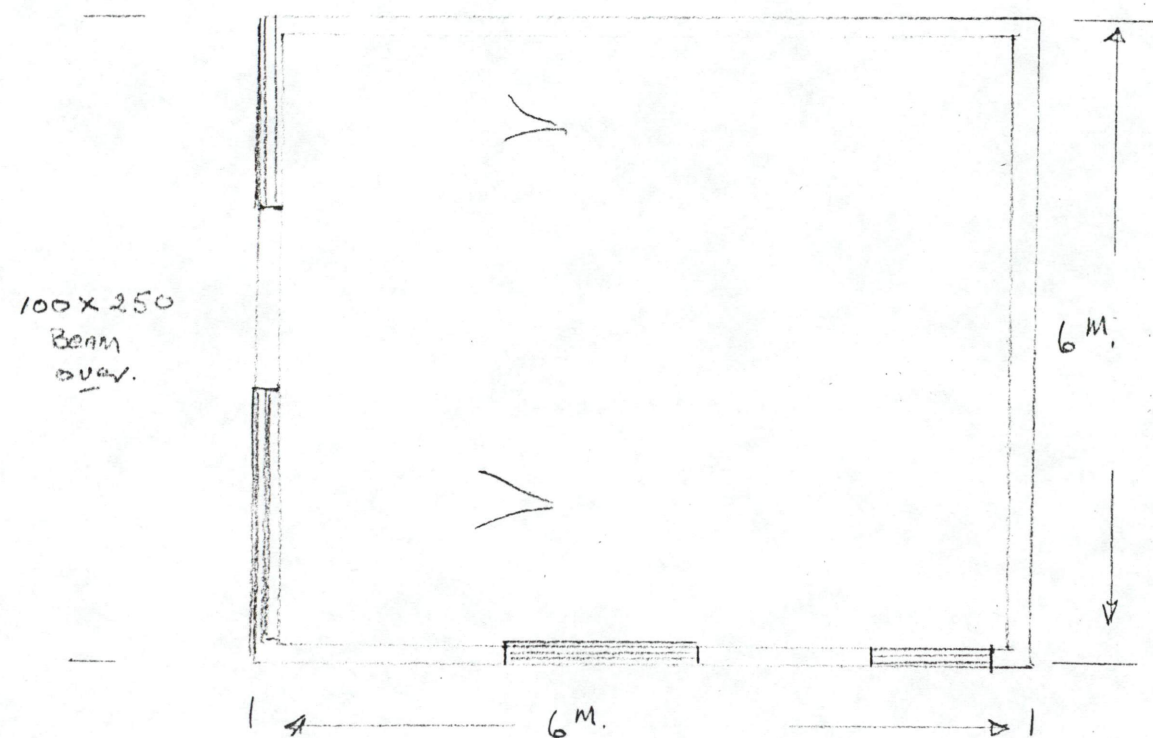


STAGE ONE FOOTINGS
CONCRETE PAD

MR & MRS REX WRIGHT
27 Donnelly STREET



PROPOSED DOUBLE GARAGE

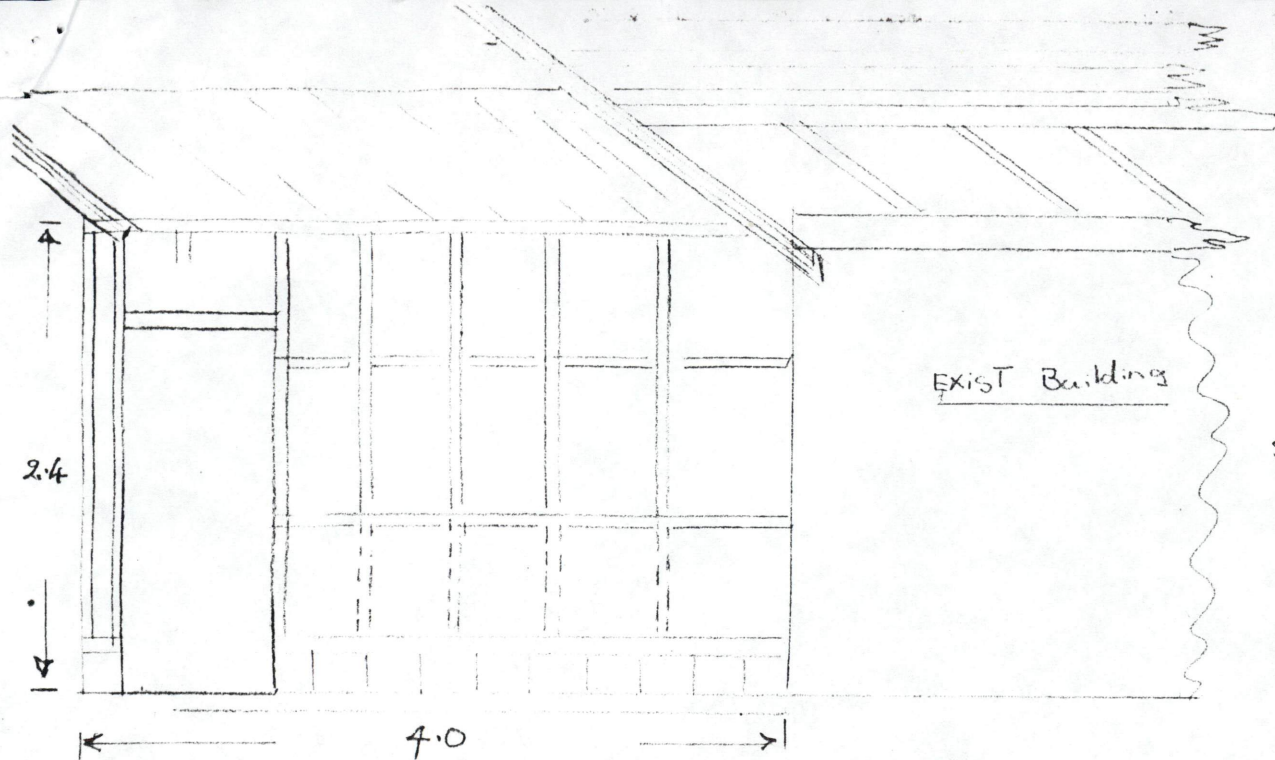

Same Design
as GARAGE

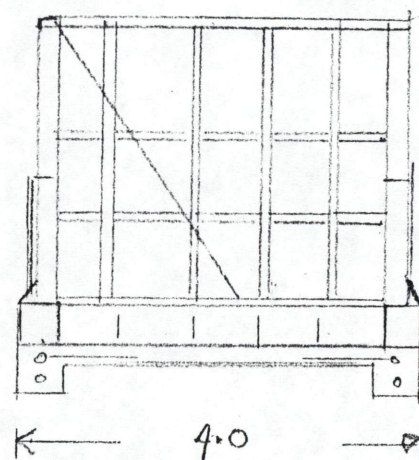


PROPOSED NEW Shower TOILET BLOCK

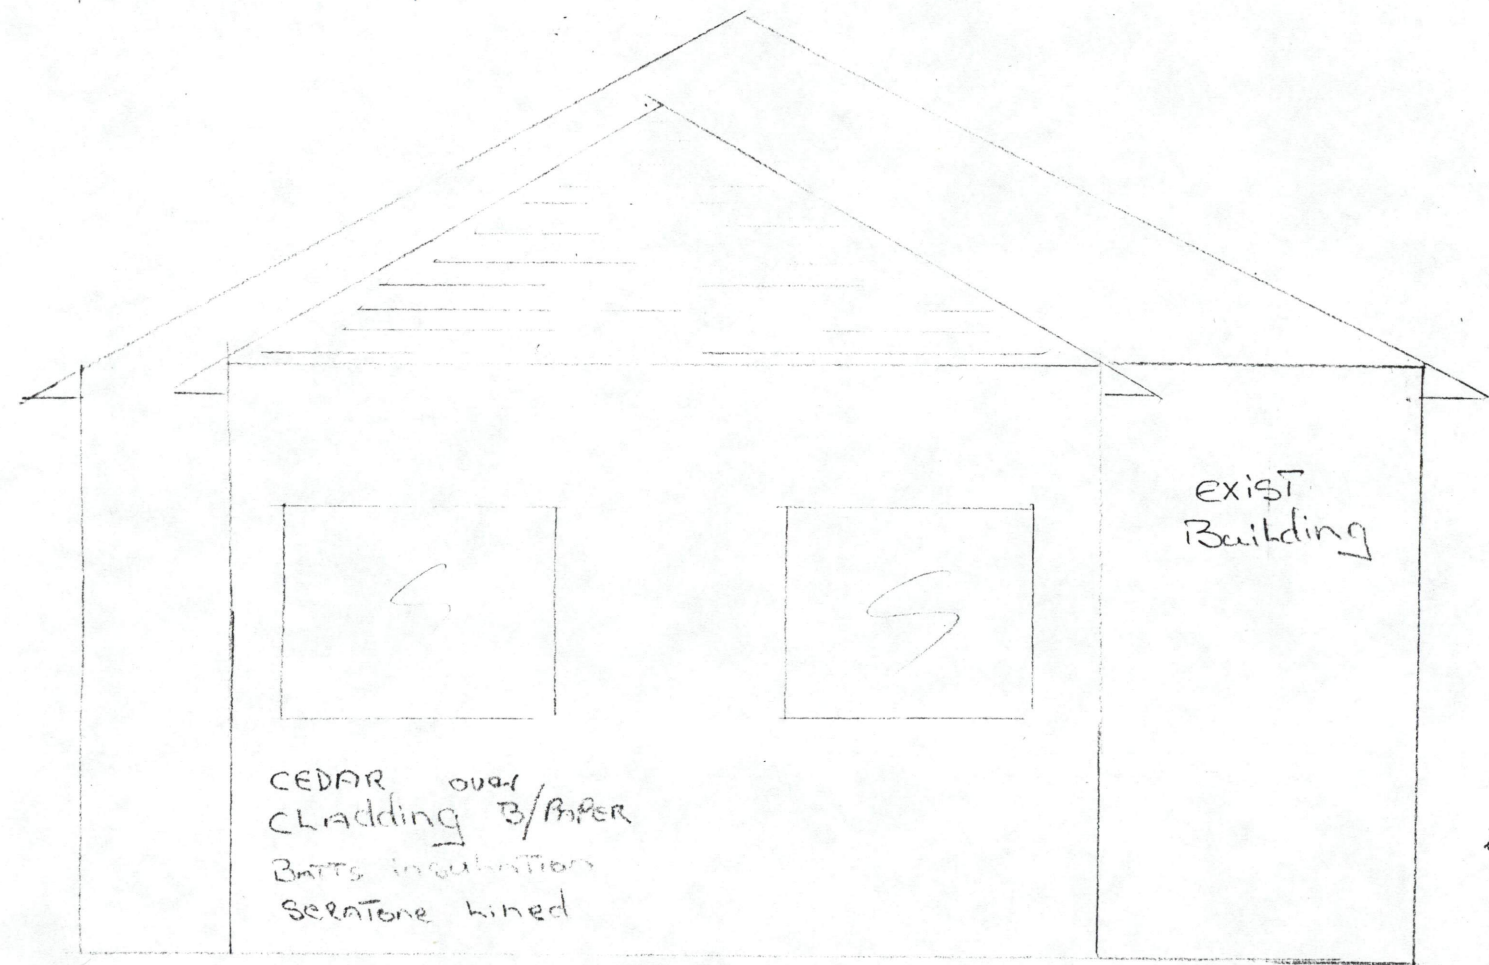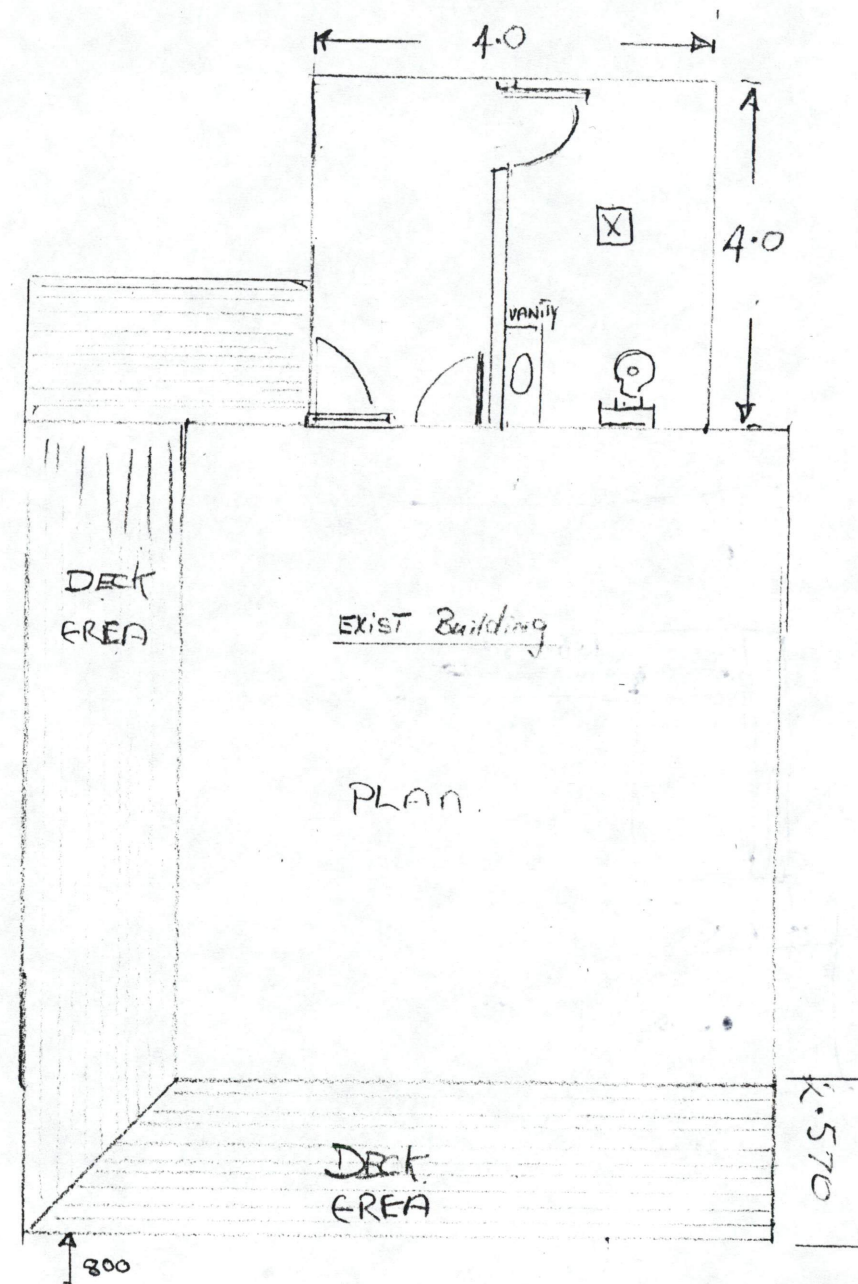

NORTH ELEVATION

WASTE WATER
TO EXISTING SEPTIC TANK

NORTH

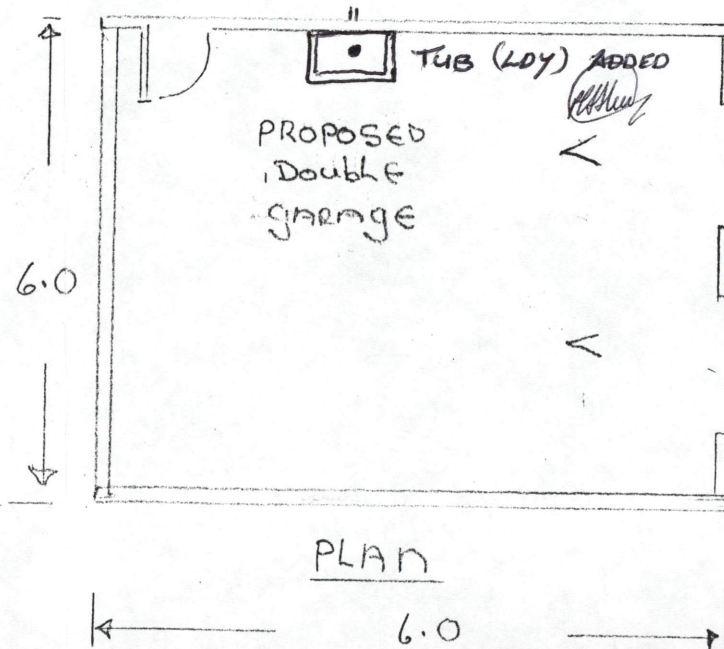

DRAWN By
BARRY MCKEE
BARRY'S BUILDINGS
6 GEORGE STREET
WT PH. 754 8373

(STAGE one)
Footings CONCRETE PAD

MR & MRS REX WRIGHT
27 Donnelly Street

