

**SITE PLAN**  
SCALE 1:100



**SITE DIMENSIONS  
TO BE MEASURED  
FROM CLADDING FACE  
TO BOUNDARY**

TAURANGA CITY COUNCIL  
PROJECT INFORMATION MEMORANDA

30115

Refer to accompanying documentation

**GENERAL NOTES :**

- All works to comply with NZS3604-1999 A2 and the NZ Building Code and best trade practices.
- All Drawings to be read in conjunction with engineers drawings/report.
- The Contractor shall supply and fix all necessary flashing and sealants to provide a completely weather tight building.
- Refer to all written notations do not scale off drawings.
- Contractor to check all dimensions and verify all levels on site before proceeding with works. If any discrepancies are found contractor is to contact B Filmer for clarification.

Job Title

**Alteration**

For

**Mr & Mrs P Smith**

At

**179 Dickson Rd  
Papamoa**



B Filmer, 07-5422212  
75 Wairakei Ave, Papamoa

Drawn B Filmer

Checked N/A

Creation Date 02/05/06

Plot Date 2/11/2009

Drawing Title

**SITE**


Drawing Number

**01**

Scale

**1:100**

ALL DIMENSIONS TO BE VERIFIED ON SITE

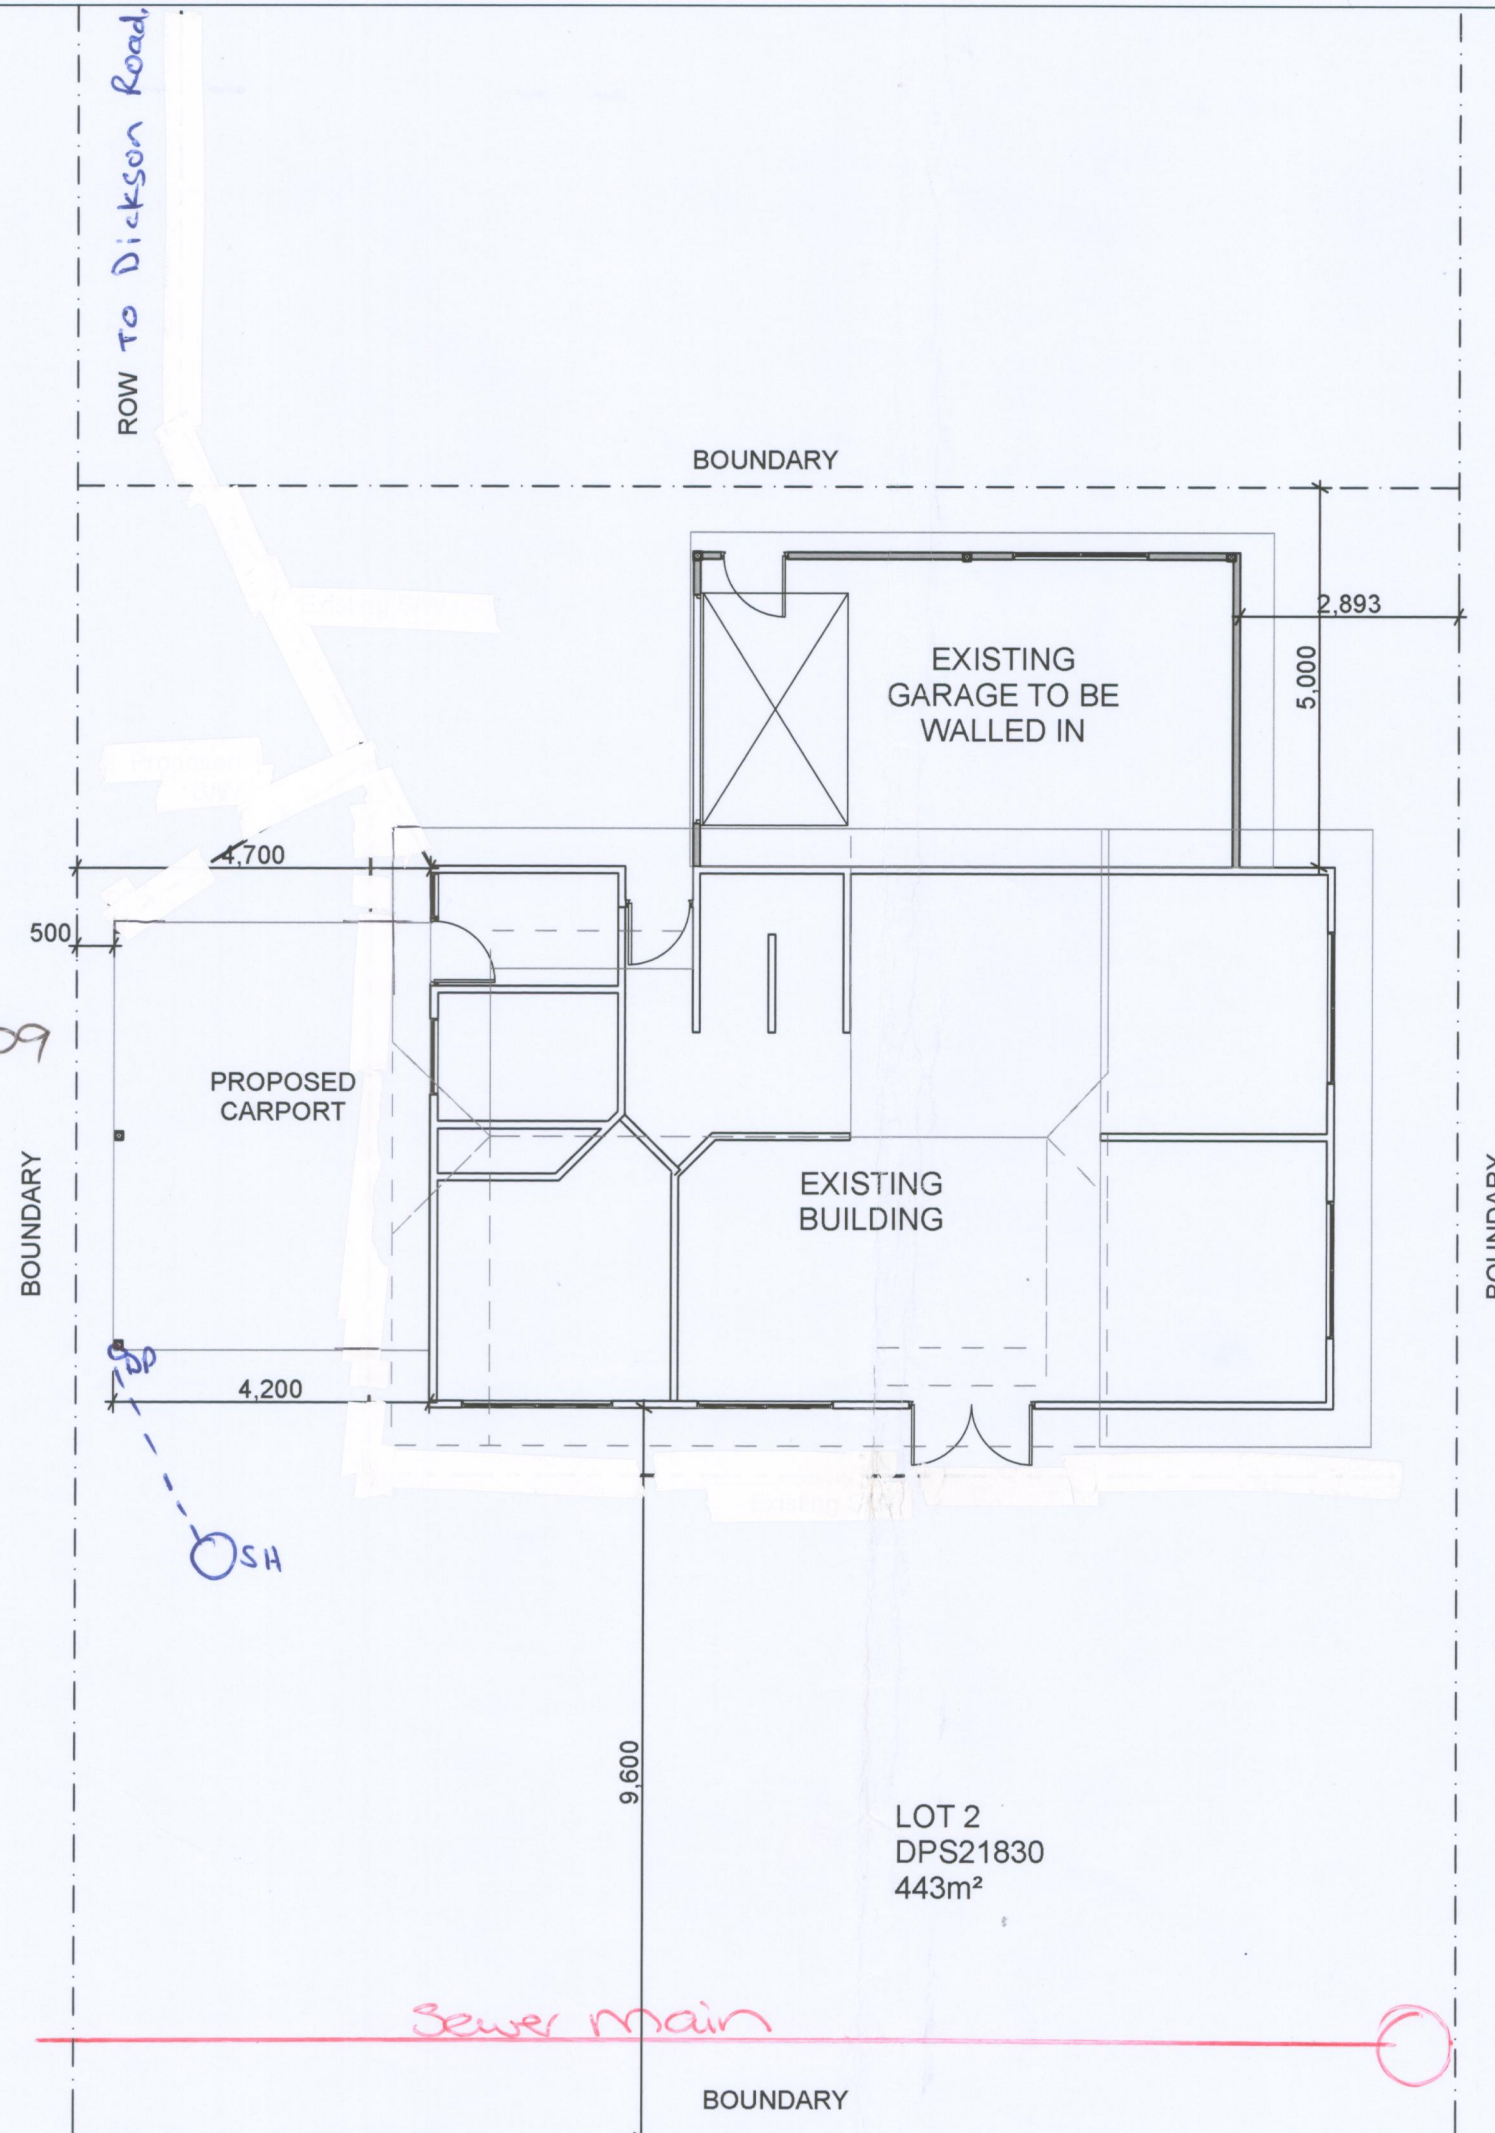

The copyright of this drawing remains the property of B Filmer