


SITE DIMENSIONS
TO BE MEASURED
FROM CLADDING FACE
TO BOUNDARY

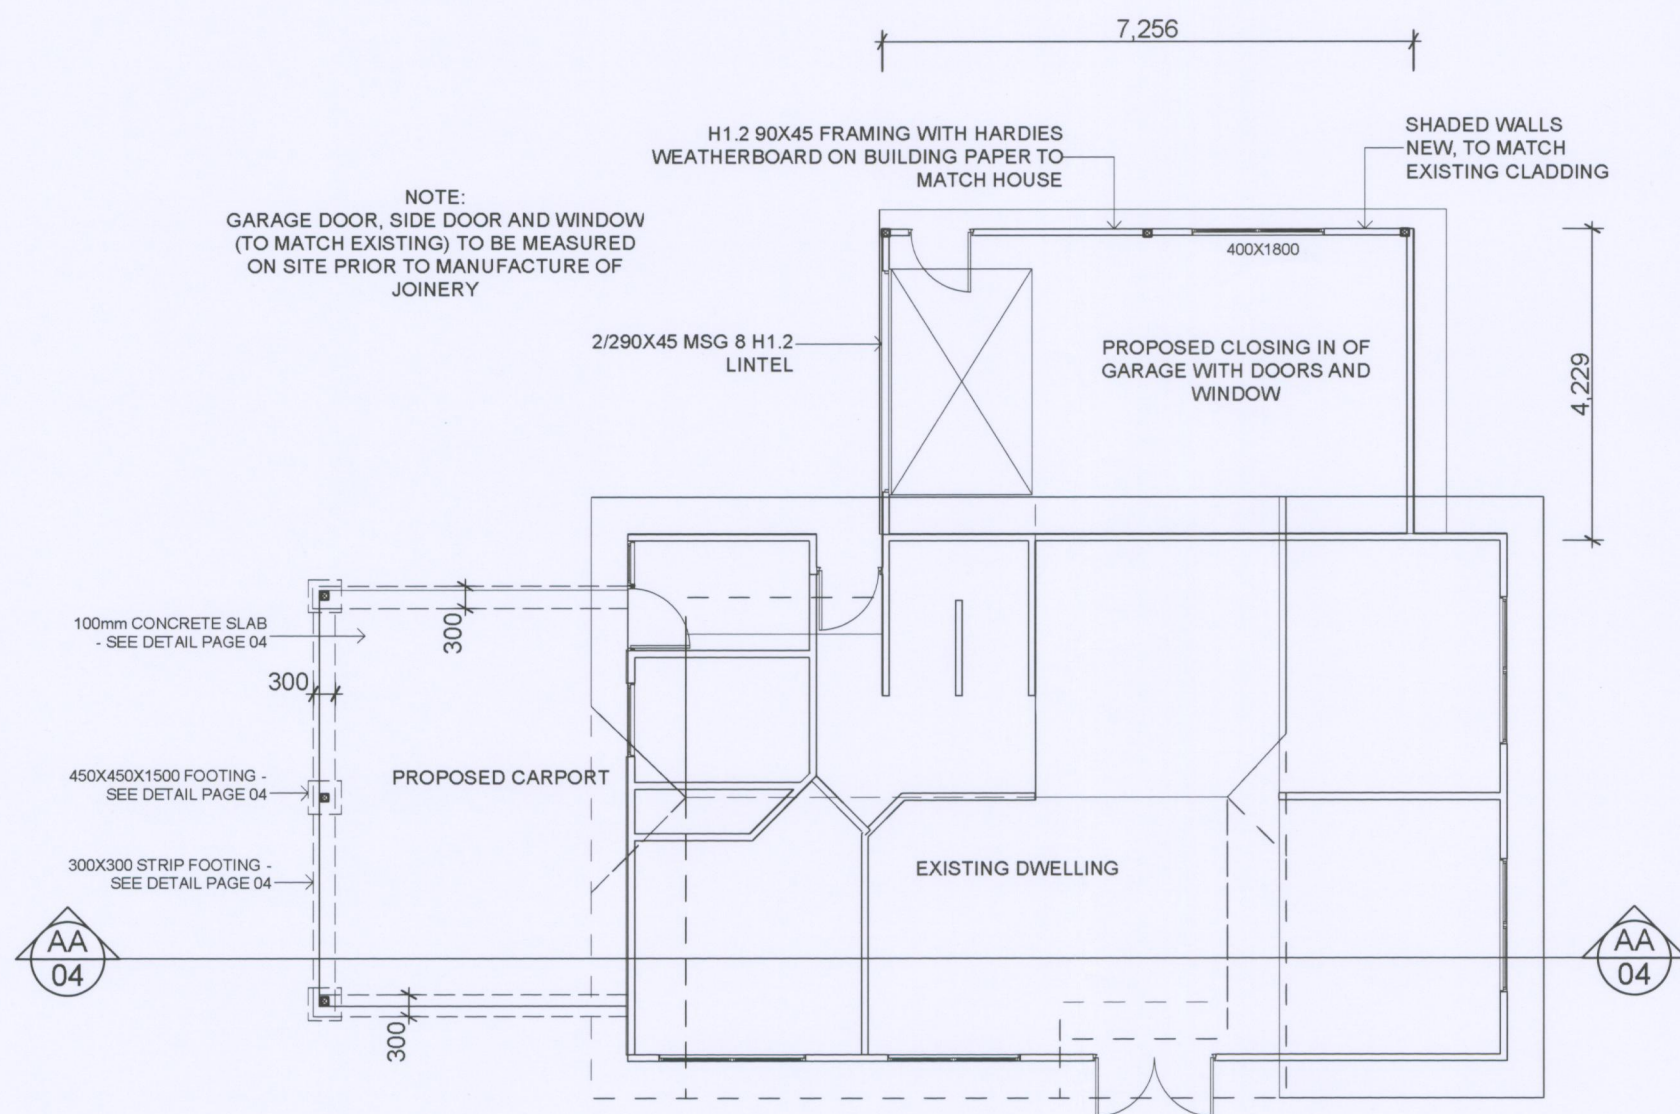

GROUND FLOOR PLAN
SCALE 1:100

TAURANGA CITY COUNCIL
PROJECT INFORMATION MEMORANDA
30115
Refer to accompanying documentation

Amendment Received
07 MAY 2009
Tauranga City Council

GENERAL NOTES :

- a. All works to comply with NZS3604-1999 A2 and the NZ Building Code and best trade practices.
- b. All Drawings to be read in conjunction with engineers drawings/report.
- c. The Contractor shall supply and fix all necessary flashing and sealants to provide a completely weather tight building.
- d. Refer to all written notations do not scale off drawings.
- e. Contractor to check all dimensions and verify all levels on site before proceeding with works. If any discrepancies are found contractor is to contact B Filmer for clarification.

Job Title
Alteration
For
Mr & Mrs P Smith
At
**179B Dickson Rd
Papamoa**

B Filmer, 07-5422212
75 Wairakei Ave, Papamoa
Drawn B Filmer
Checked N/A
Creation Date 02/05/06
Plot Date 5/6/2009

Drawing Title
GROUND FLOOR PLAN
Drawing Number
02
Scale
1:100

ALL DIMENSIONS TO BE VERIFIED ON SITE



APPROVED
These plans are approved in accordance
with The NZ Building Code.
These plans must remain on site.
TAURANGA CITY COUNCIL