

WAITAKI COUNTY COUNCIL
BUILDING PERMIT APPLICATION

To The COUNTY ENGINEER:

Sir,

I/~~we~~ hereby apply for permission to erect a GARAGE & STORE SHED
at 36 GORDON ST WESTON TOWNSHIP, according to the site plan and two copies of
detailed plans, elevations, cross sections and specifications deposited herewith.

Assessment No: 26 12/340/20

Lot 7 DP 9928

PARTICULARS OF BUILDING:

Foundations: REINFORCED CONK Height of Stud: 2400 mm

Floors: REINFORCED CONCRETE External Walls: CONC/BLOCK Roof: CEILING

Distance from Boundaries: Back: Left: Right: 10.730m Roadline: 43.900m

Area of Ground Floor: 40.931 m³ sq.ft.

Area of Outbuildings: sq.ft.

Method of Stormwater Disposal: SOAK PITS

If work is \$20,000 or more in value state (a) Value \$ (b) Date of Commencement:-

Month: Year: (c) Date of Completion:- Month: Year:

Name and Address of Owner: MR R HILL 36 GORDON ST WESTON

Name and Address of Builder: B M BLAIR 85 HULL ST DAMREM

Name and Address of Plumber: ATT BURTS

Name and Address of Drainer:

Proposed purposes for which every part of building is to be used or occupied
(describe separately each part intended for use or occupation for a separate purpose,
viz. - dwelling, shop, office, garage, farm building): GARAGE & STORE SHED

Nature of the ground upon which the building is to be placed and the
subadjacent strata: CLAY

ESTIMATED VALUES FOR PERMIT

FEES PAYABLE (As per scale on reverse side)

Main Building: \$.....

Out Buildings: \$ 900.00 \$.....

Plumbing and Drainage: \$.....

TOTAL

\$

Building Fees: \$ 500

Drainage Fees: \$.....

Research Levy
on Total Estimate.....
\$3,000 and over.

TOTAL FEES PAYABLE:

500

Date: 16/4/75

B M Blair

B M Blair

Signature of Owner or Builder

85 HULL ST DAMREM

Address

N.B. If applicable, Drainage Application, Plan and Fee MUST accompany this
application.

MAITAKI COUNTY COUNCIL
SCALE OF BUILDING PERMIT AND RESEARCH LEVY FEES


Estimated Value of Work		Building Permit Fees	Building Research Levy (Including Dr. page, \$3,000 upwards)
Not exceeding \$20		.50c	
Over \$	20 and not exceeding \$	\$	
	200	400	
	200	2.00	
	400	3.00	
	600	4.00	
	800	5.00	
	1,000	6.00	
	1,200	7.00	
	1,400	8.00	
	1,600	9.00	
	1,800	10.00	
	2,000	12.00	
	2,500	14.00	\$1.50 on \$3,000 only
	3,000	16.00	2.00
	3,500	18.00	2.00
	4,000	21.00	2.50
	5,000	24.00	3.00
	6,000	27.00	3.50
	7,000	30.00	4.00
	8,000	33.00	4.50
	9,000	36.00	5.00
	10,000	40.00	5.50
	11,000	40.00	6.00
	12,000	44.00	6.50
	13,000	44.00	7.00
	14,000	48.00	7.50
	15,000	48.00	8.00
	16,000	52.00	8.50
	17,000	52.00	9.00
	18,000	56.00	9.50
	19,000	56.00	10.00
	20,000	64.00	10.50
	21,000	64.00	11.00
	22,000	64.00	11.50
	23,000	64.00	12.00
	24,000	64.00	12.50
	25,000	72.00	13.00
	26,000	72.00	13.50
	27,000	72.00	14.00
	28,000	72.00	14.50
	29,000	72.00	15.00
	30,000	80.00	15.50
	31,000	80.00	16.00
	32,000	80.00	16.50
	33,000	80.00	17.00
	34,000	80.00	17.50
	35,000	88.00	18.00
	36,000	88.00	18.50
	37,000	88.00	19.00
	38,000	88.00	19.50
	39,000	88.00	20.00
	40,000	88.00	

For every \$10,000 or part thereof in excess of \$40,000)
up to \$200,000 an additional fee of \$10.00.)
For every \$40,000 or part thereof in excess of \$280,000)
an additional fee of \$10.00.)


(For every \$1,000 or
(part thereof in excess
(of \$40,000, an additional
(fee of 50 cents Building
(Research Levy.

In any dispute the Engineer shall determine the value of the work in accordance with
Clause 3.13, Chapter 2 N.Z.S.S. 1900.


The above scale of fees shall also apply to the issue of a chimney permit or permission to
erect an advertising hoarding or a sky sign and to any other work requiring a permit under
the above chapter of this by-law whether the permit is issued in the form of a building
permit or otherwise.

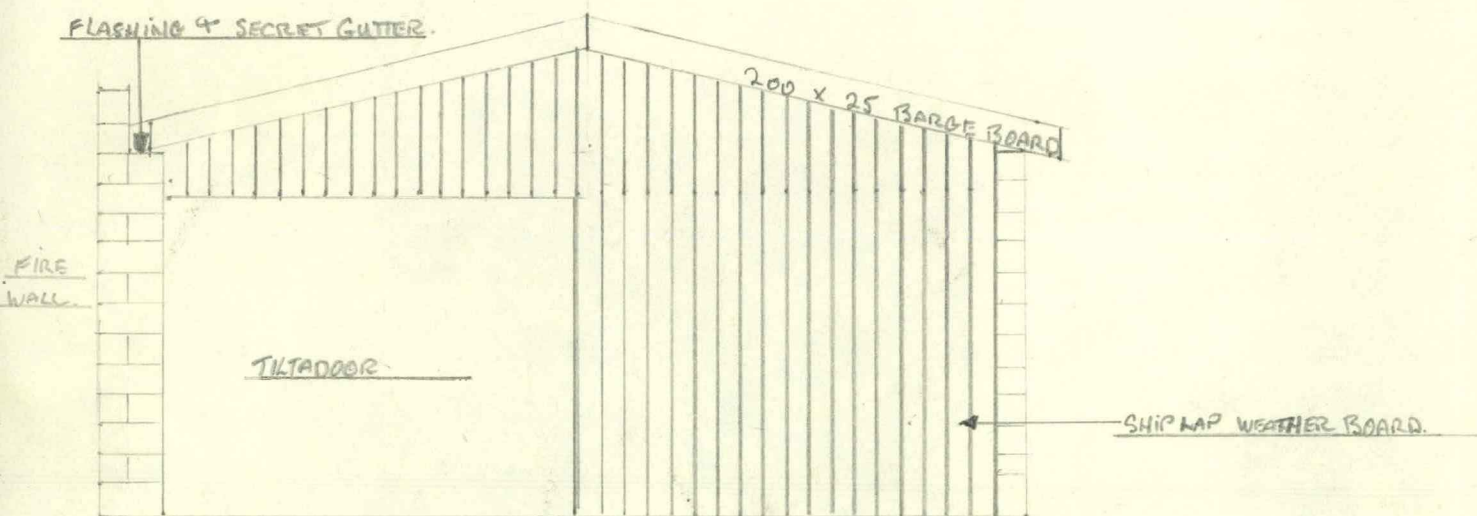


FRONT ELEVATION

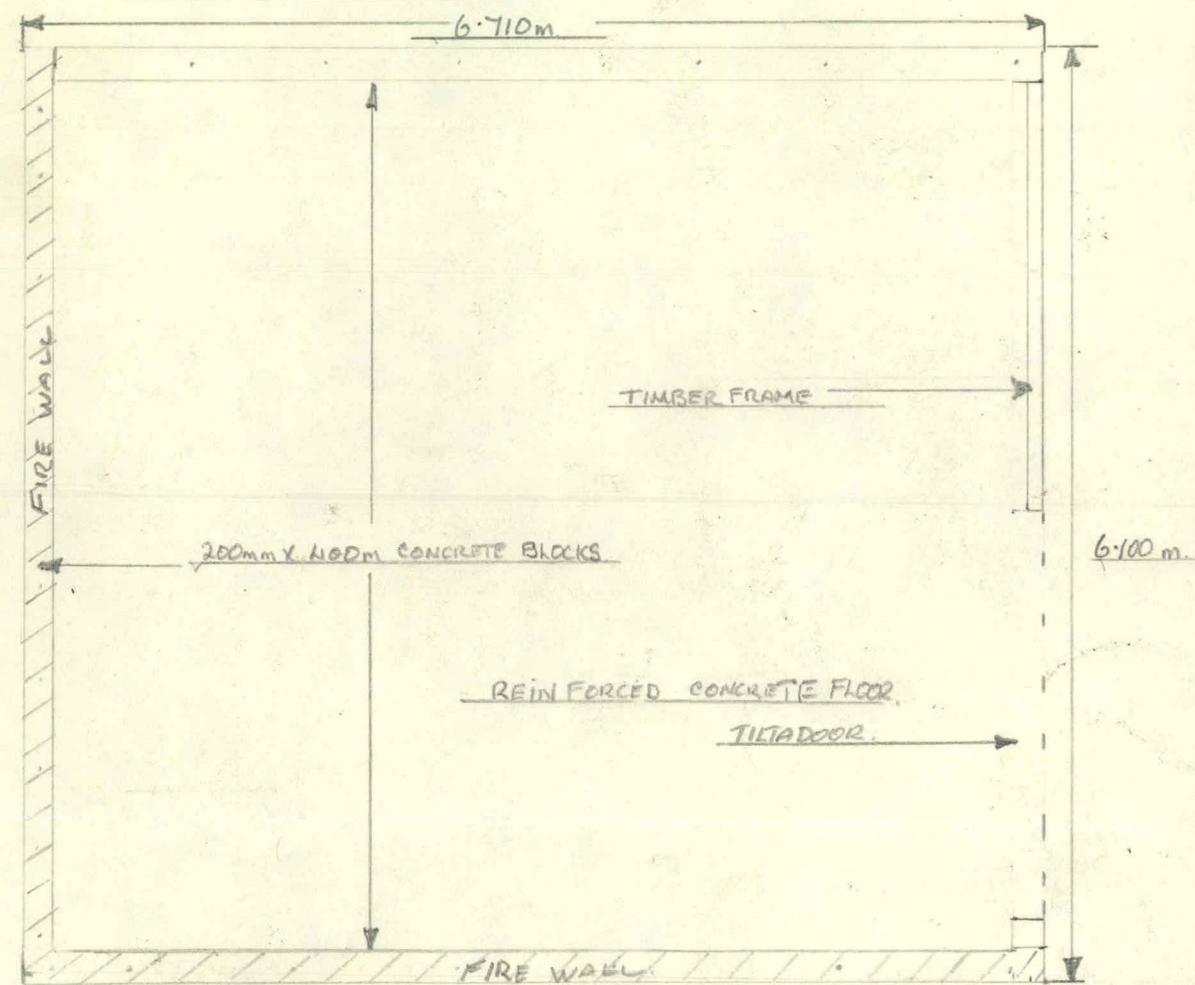

FLOOR PLAN

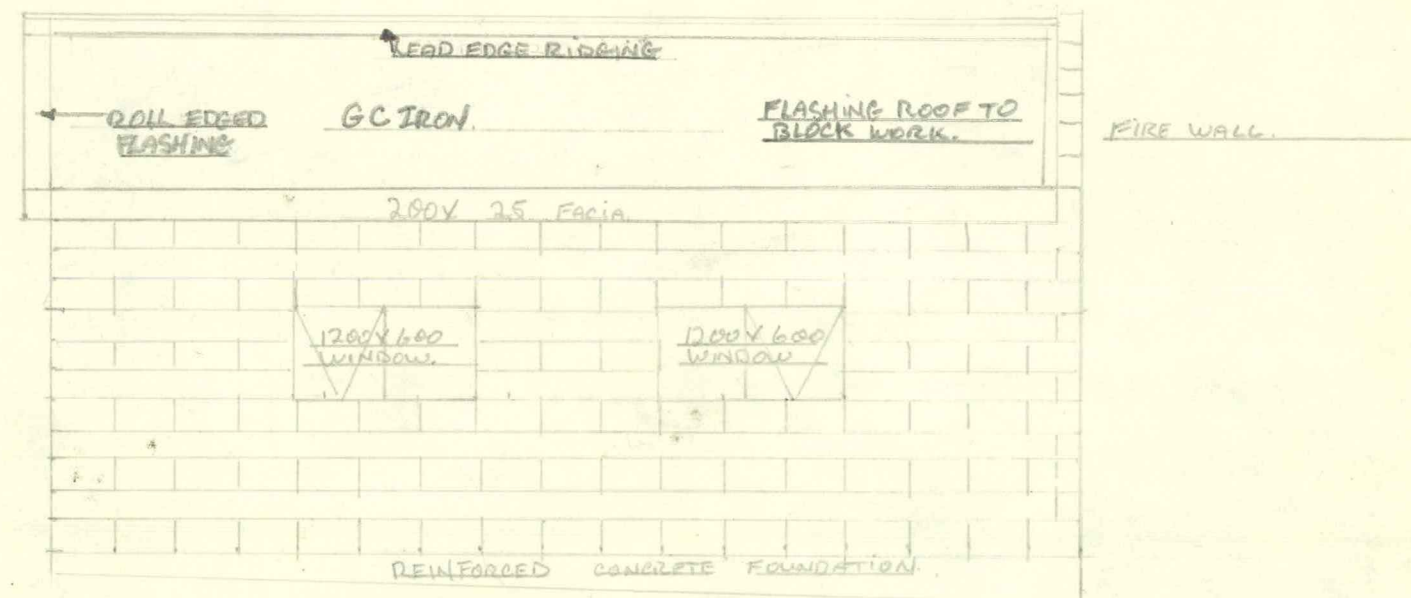

SIDE ELEVATION

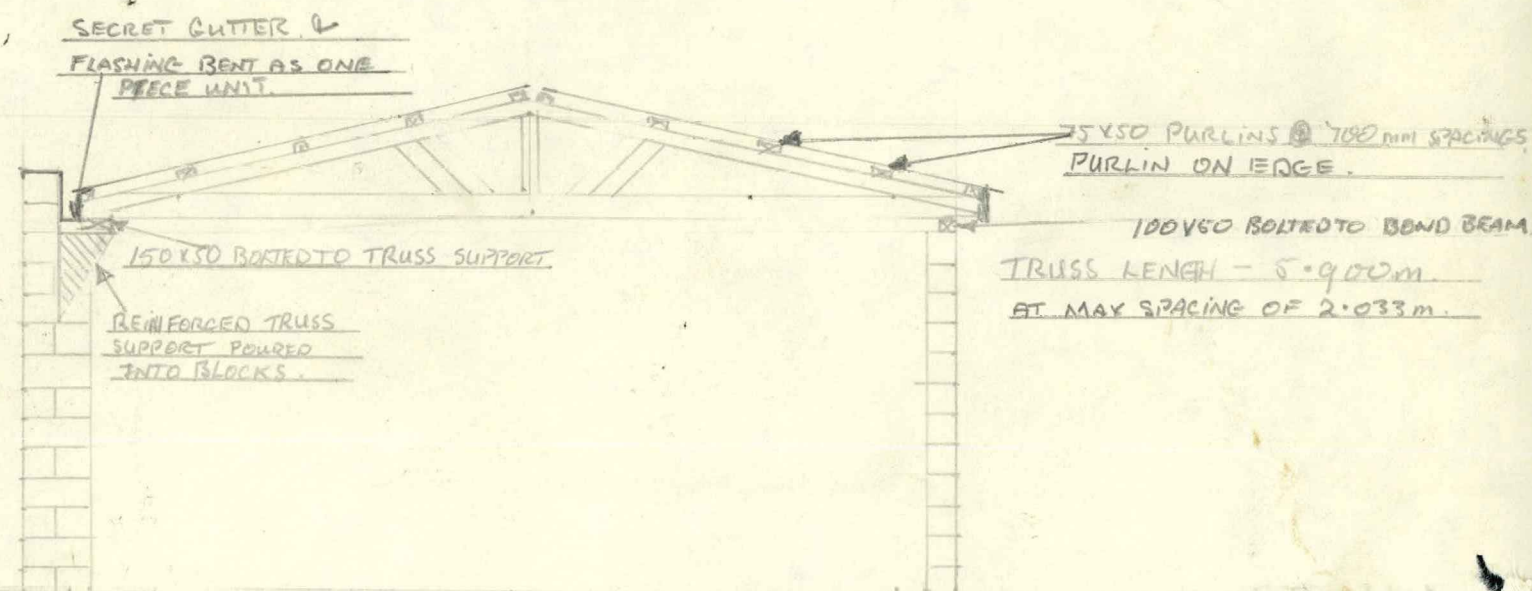

DETAILS SECRET GUTTER & GABLE NAIL TRUSSES

DRAWN BY BM BLAIR

4/6/75

PROPOSED GARAGE & STORAGE SHED
FOR MR R HILL 36 GORDON ST WESTON TOWN SHIP

SCALE 1:50

FRONT BOUNDARY.

43.900 m.

SITE PLAN

6.100 m





PROPOSED GARAGE
& STORAGE SHED.

6.710 m

FIRE WALLS.

10.730 m.

REAR BOUNDARY.

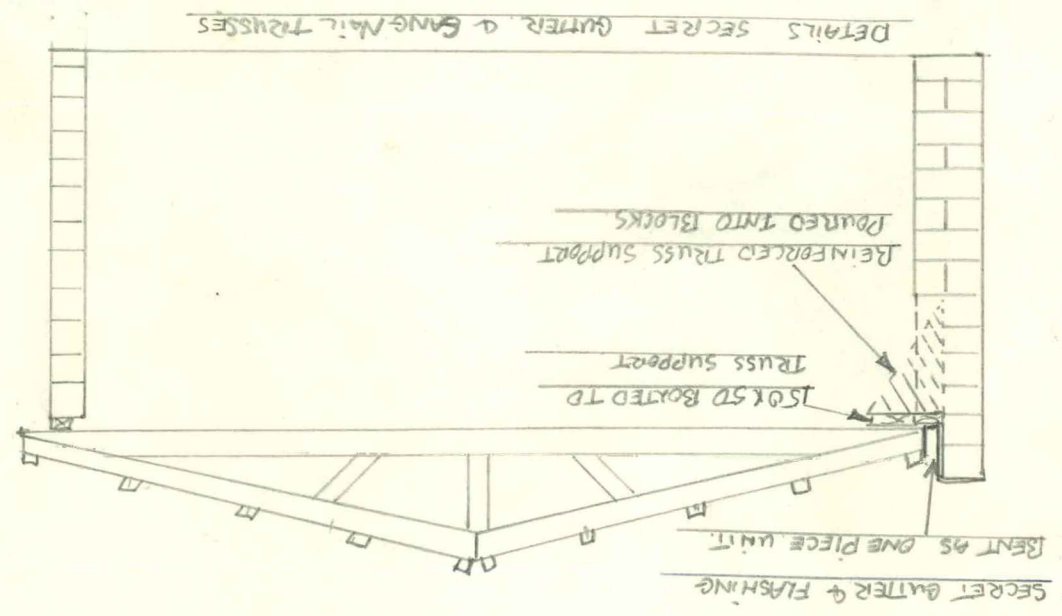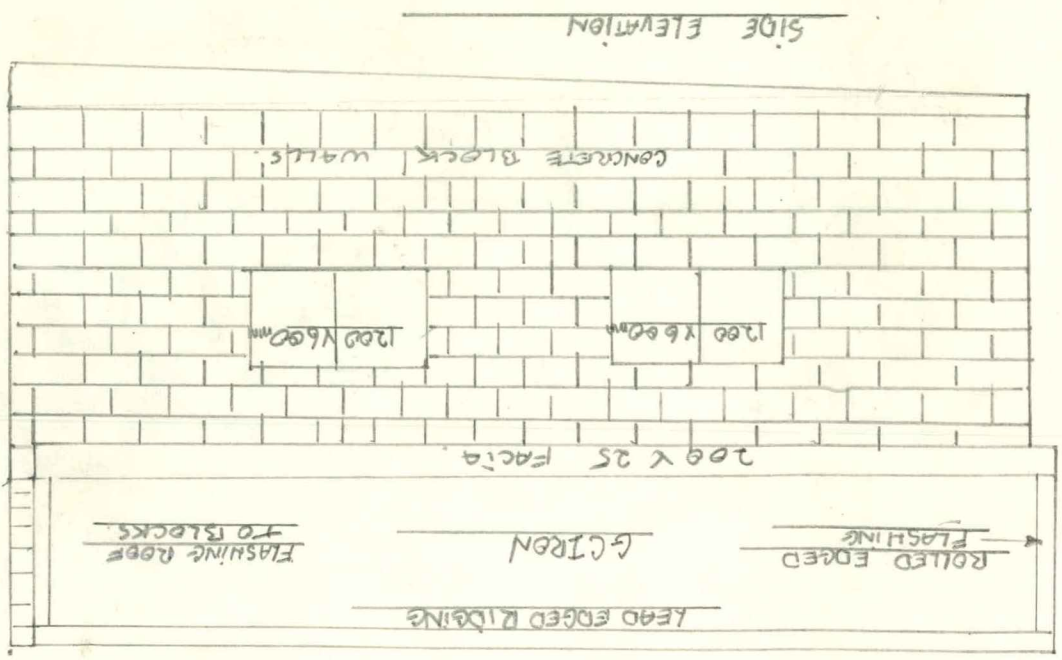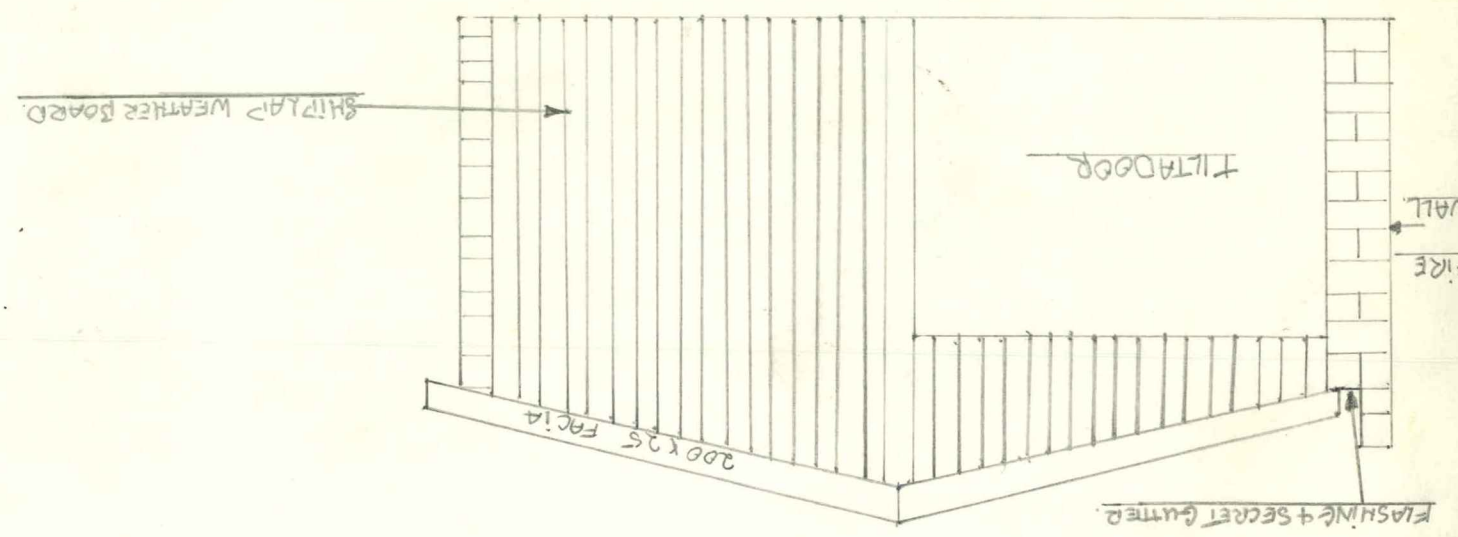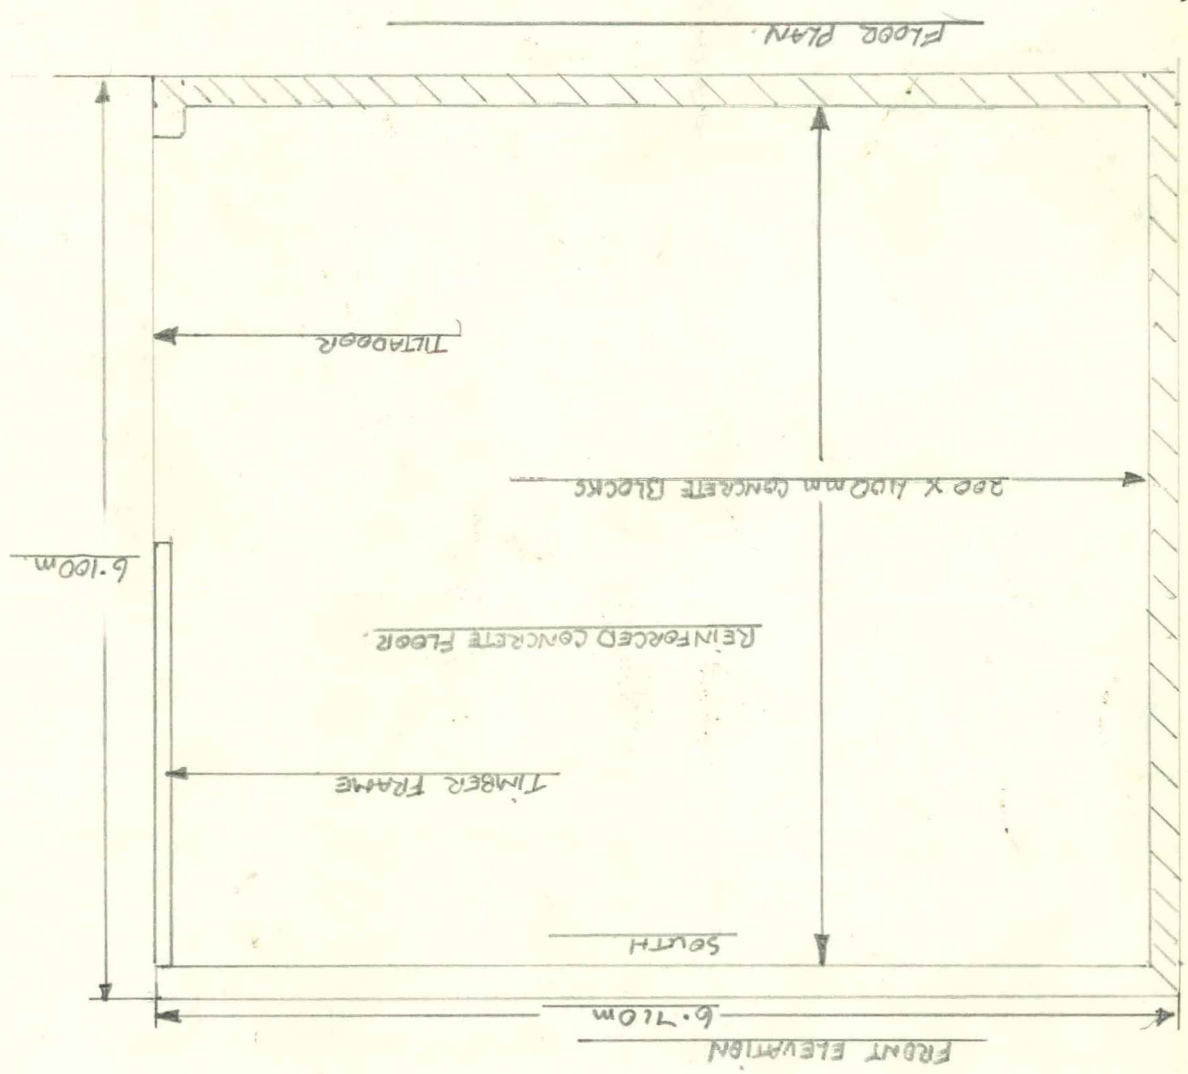

75 YD PURCHASING AT 100mm SPACINGS
PURCHASING 200mm
100 X 50 BOULTED TO GROUND
TRUSS LENGTH 5.900m
MAX SPACING OF 2.033m