

Tuesday, 30 March 2021

BC Number: 210077

Building Control Officer: JeffreyR

proposed: *ALTERATIONS*

for: *ADRIAN HART*

at: *196 KING ST WHAKATANE*



**DRAUGHTING
SERVICES**


TREVOR ROWSON.,

9 Great West Road
Rotorua
Phone 07-3482577

set n°:

Tuesday, 30 March 2021

CONCRETE TO ROOF ON
50x40 BATTENS ON
70x50 RAFTERS AT 450c/c
Building Control Officer: Jeffrey R

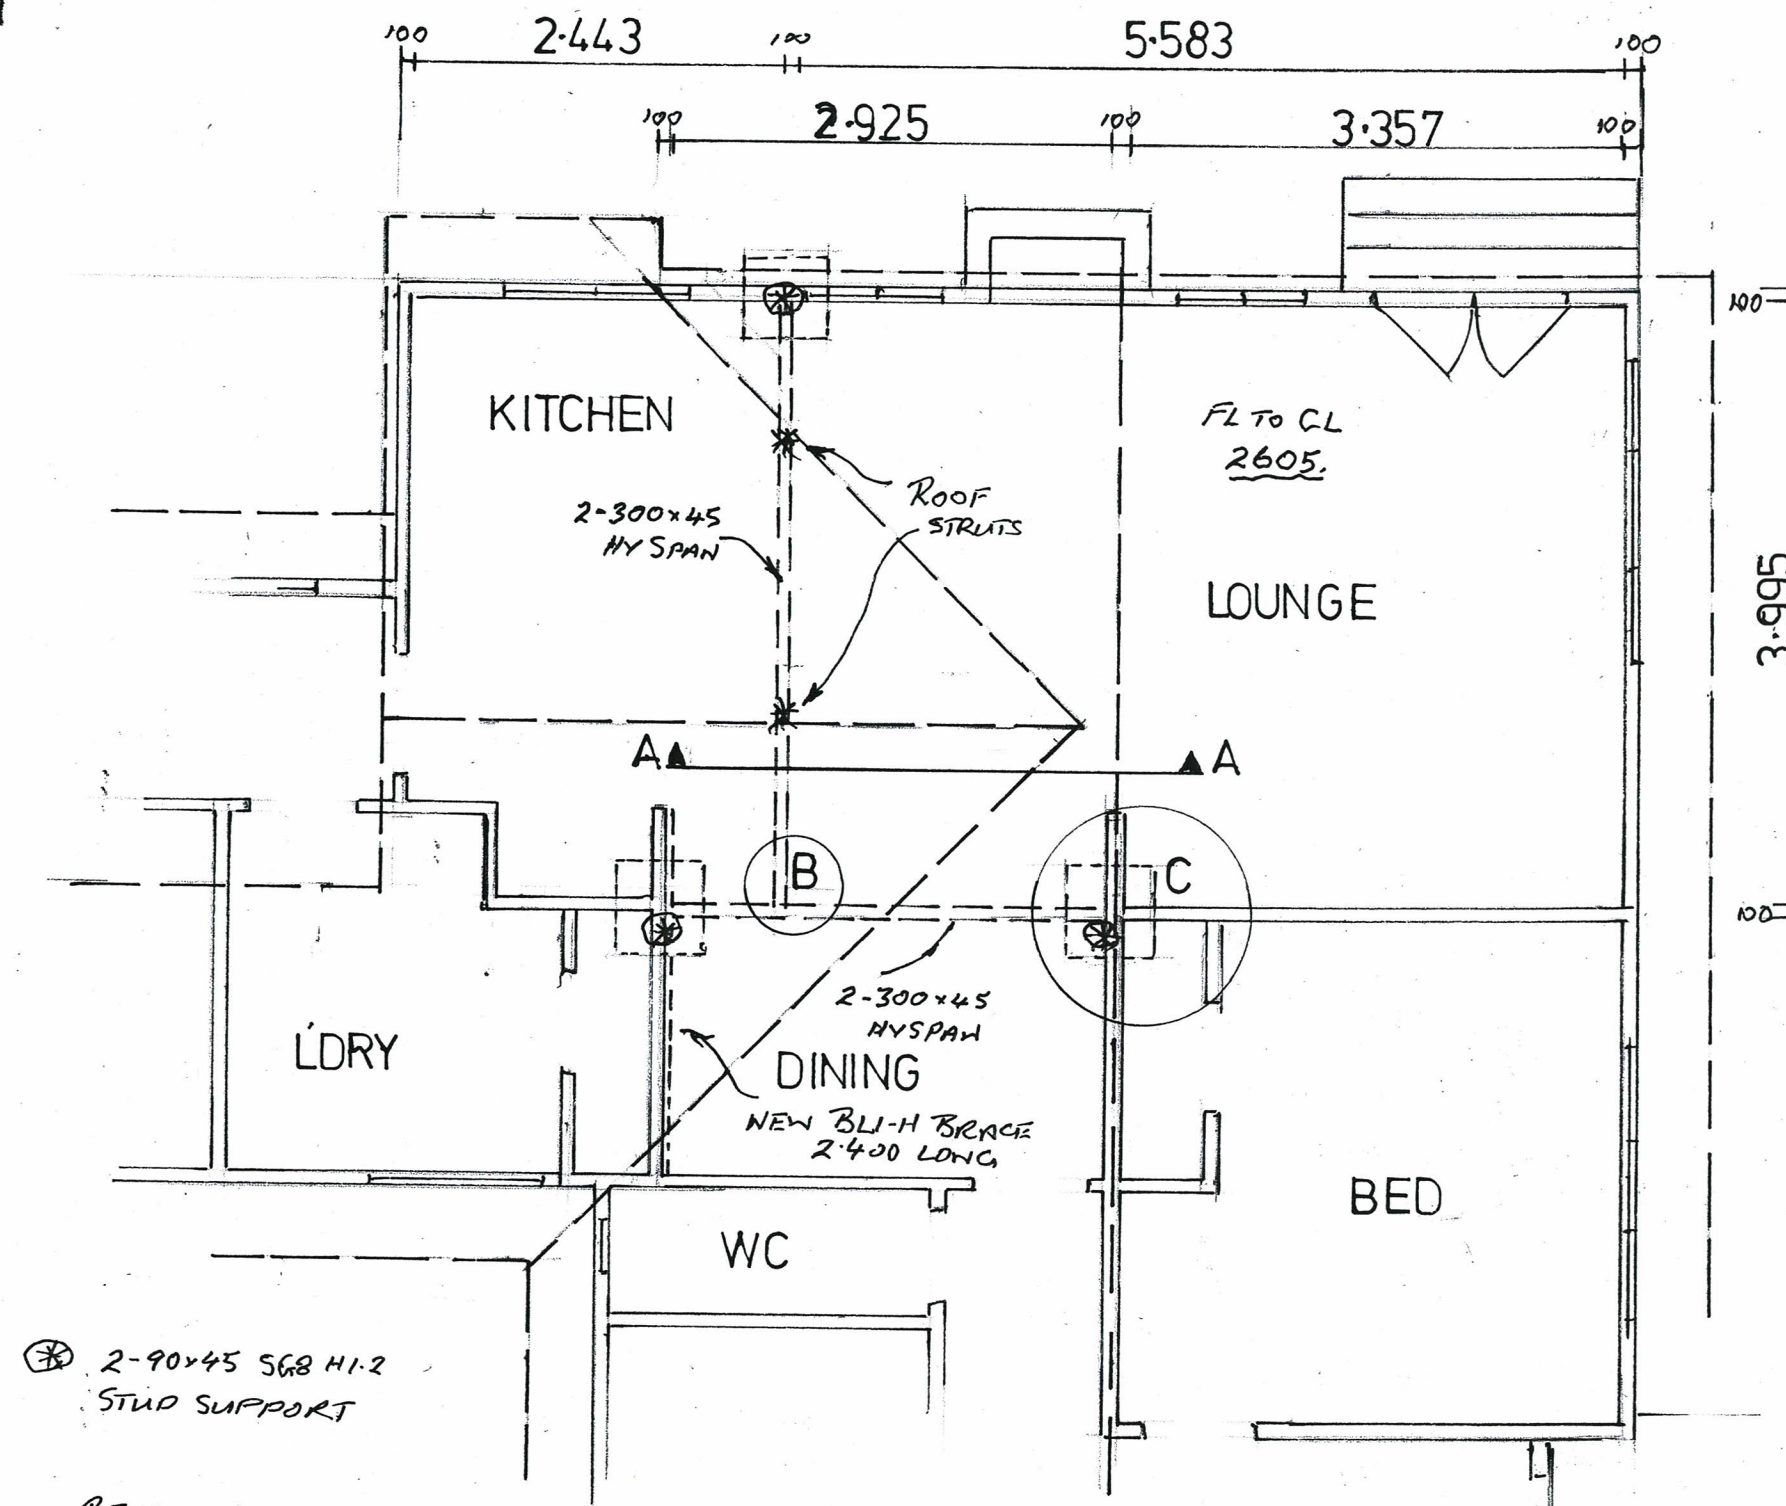

FLOOR PLAN 1:50

2-90x45 S68 H1.2
STUD SUPPORT




REMOVE
EXISTING 2.4 BRACE = 93 BUS.
NEW BLI-H 2.4 BRACE = 221 BUS EIR

CHAMBERS CONSULTANTS LTD
PO BOX 200-136
PAPATOETOE CENTRAL 2156
278-1072

196 KING ST
WHAKATANE

LOT 1 DPS 13256

12/2/2021
KEVIN C. RAWLINSON
B.Sc. M.E. M.I.P.E.N.Z.

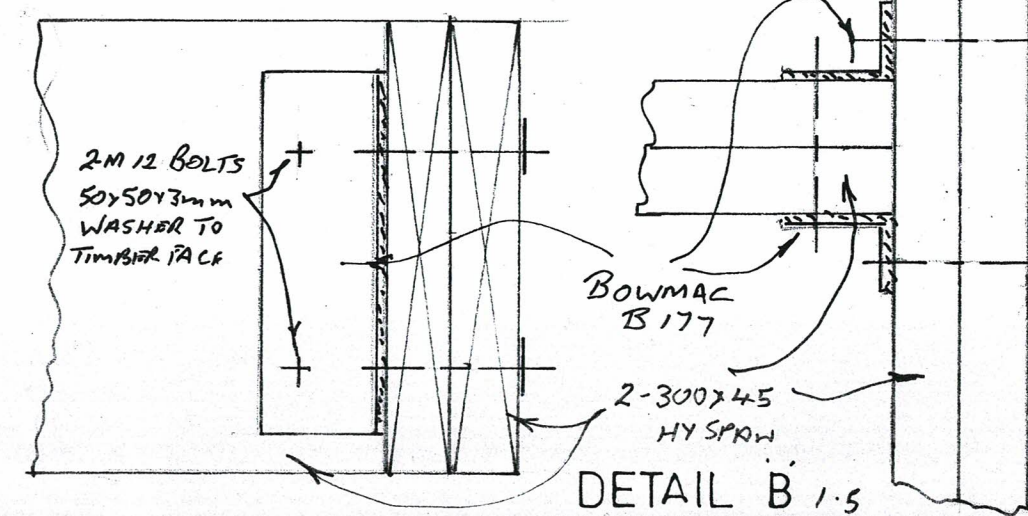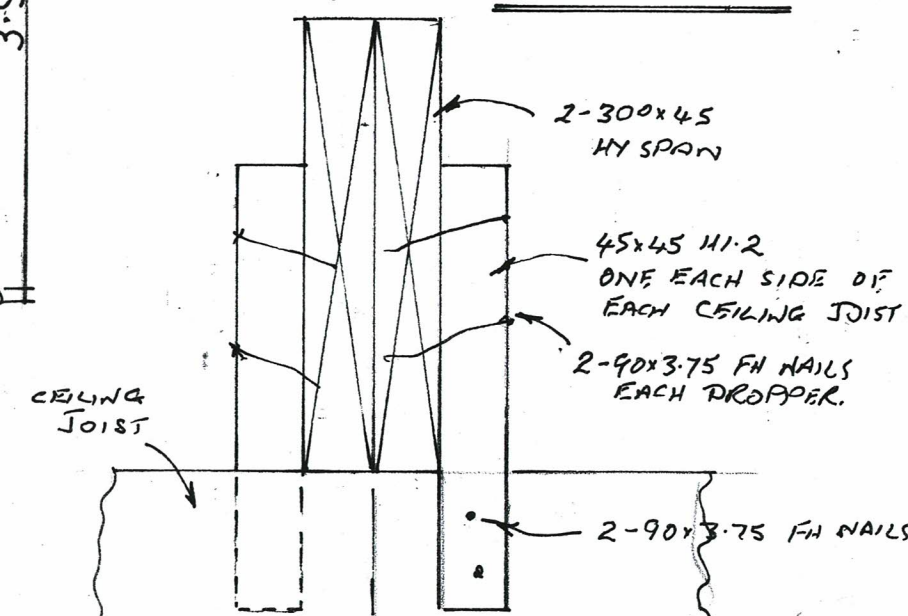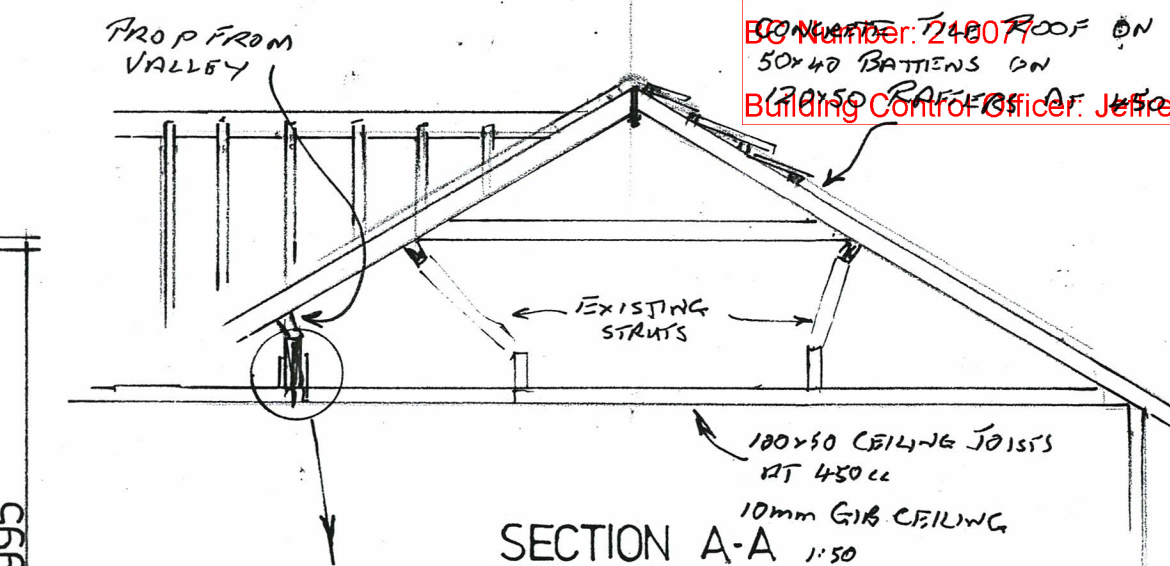

DRAUGHTING
SERVICES
TREVOR ROWSON,

9 GREAT WEST ROAD
ROTORUA
Phone: (07) 348 2577

ADRIAN HART
CONSERVATORIES BY DESIGN LTD


PLAN N° 2107

DATE: JAN 21 SHEET 1 OF 2

Tuesday, 30 March 2021

BC Number: 210077

Building Control Officer: Jeffrey R

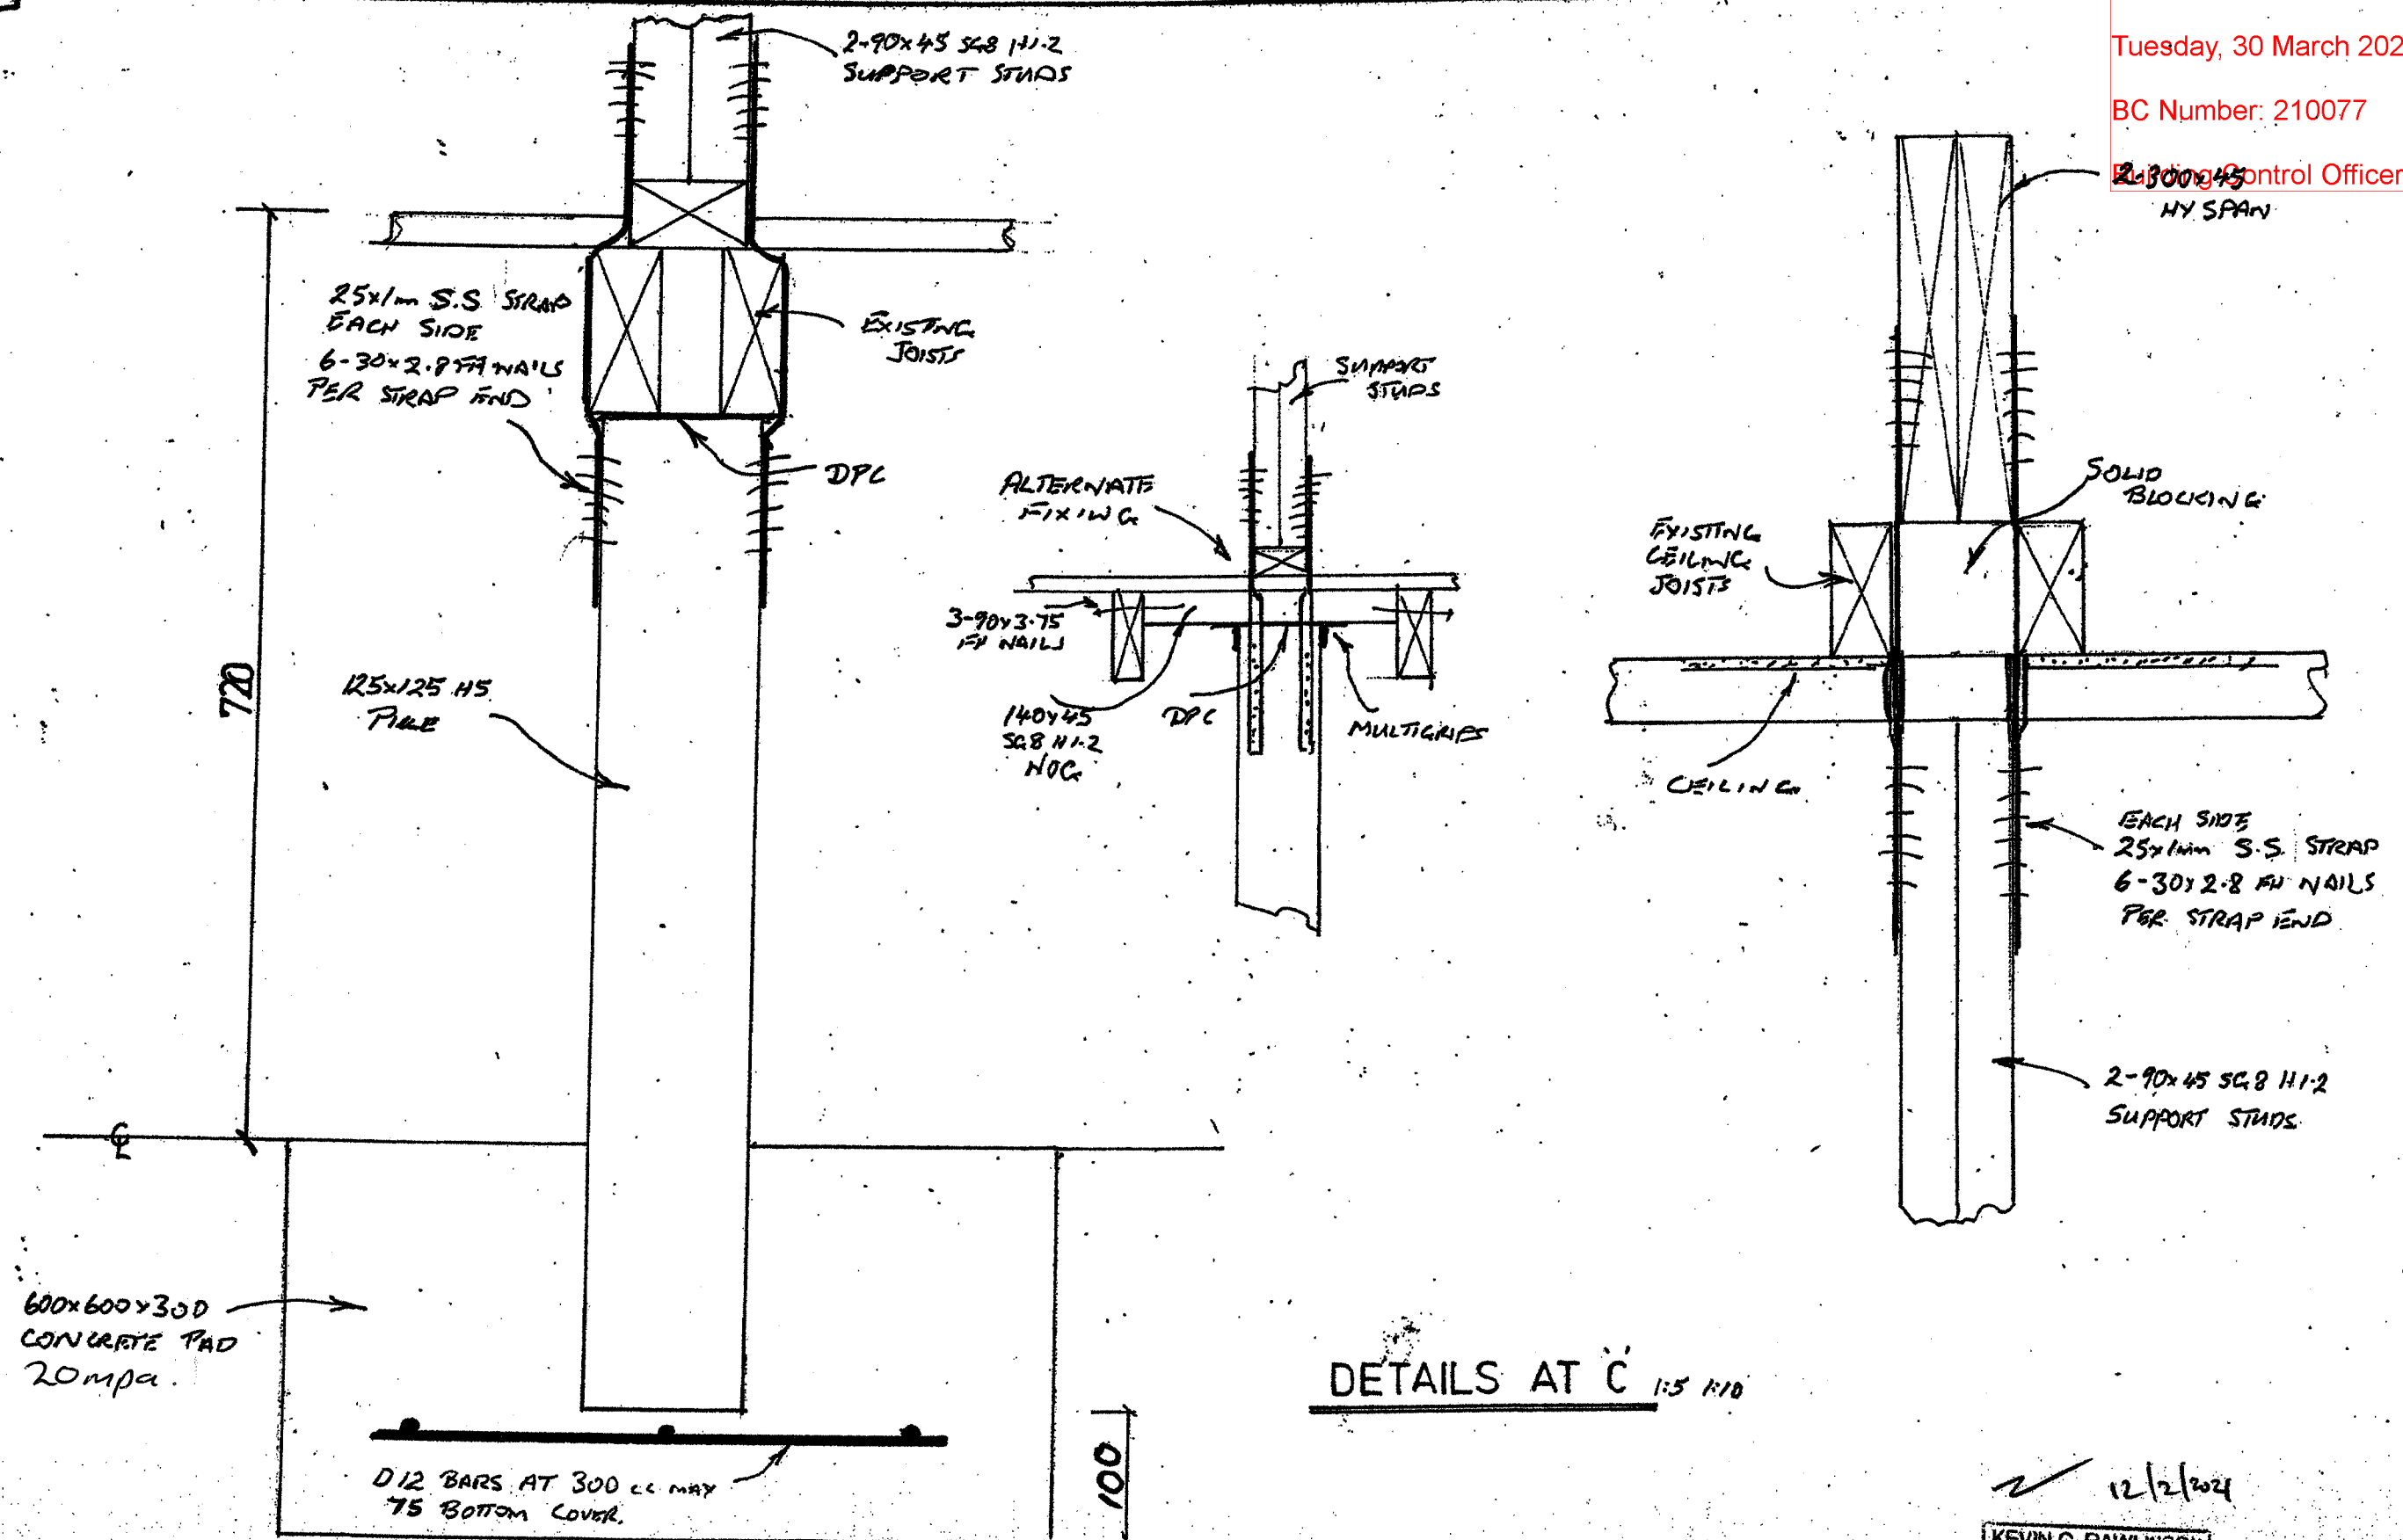

B: CONCRETE STRENGTH AMENDED
A: GALV. REPLACED WITH STAINLESS STEEL

**DRAUGHTING
SERVICES**

TREVOR ROWSON

9 GREAT WEST ROAD
ROTORUA
Phone: (07) 348 2577

ADRIAN HART
CONSERVATORIES BY DESIGN LTD

PLAN N° 2107

DATE MARCH


SHEET 2B of 2

12/2/2021
KEVIN C. RAWLINSON
B.Sc. M.E. M.I.PENZ

Tuesday, 30 March 2021

BC Number: 210077

Building Control Officer: JeffreyR

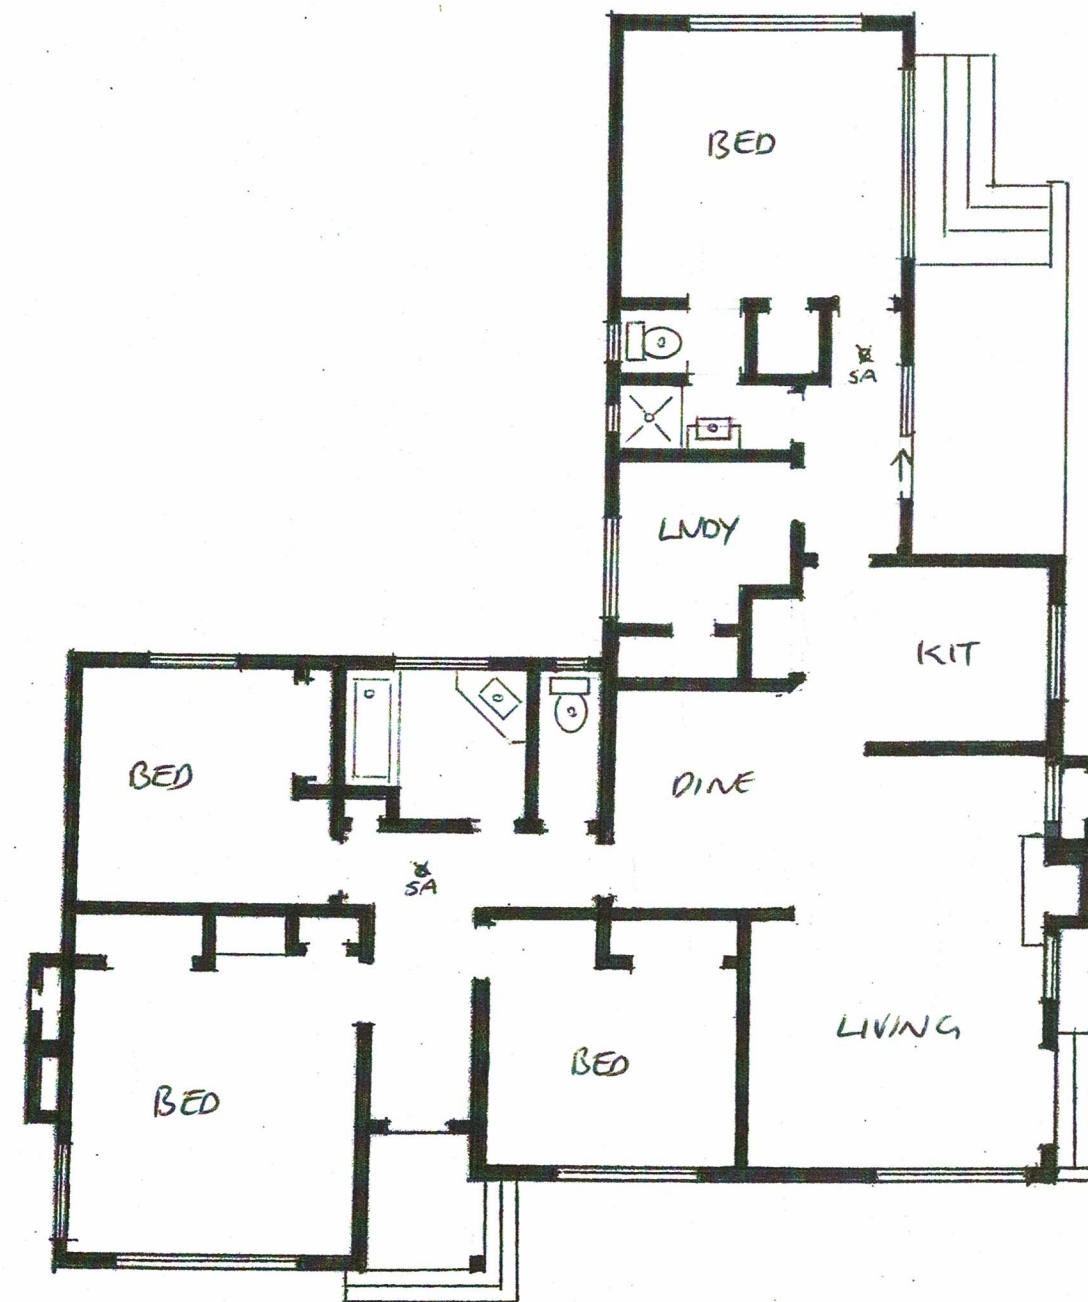

Conservatories By Design Ltd
196 King Street
Whakatane 3120
P: 07 307 9187
M: 027 438 7146
E: conservatoriesbydesign@hotmail.com

PROPOSED ALTERATIONS ADRIAN HART
196 KING ST. WHAKATANE

EXISTING FLOOR PLAN.
SMOKE ALARM LOCATIONS

DRAWN ALH	DATE 17-2-21	SCALE 1:100
--------------	-----------------	----------------

SHEET

3

REV