


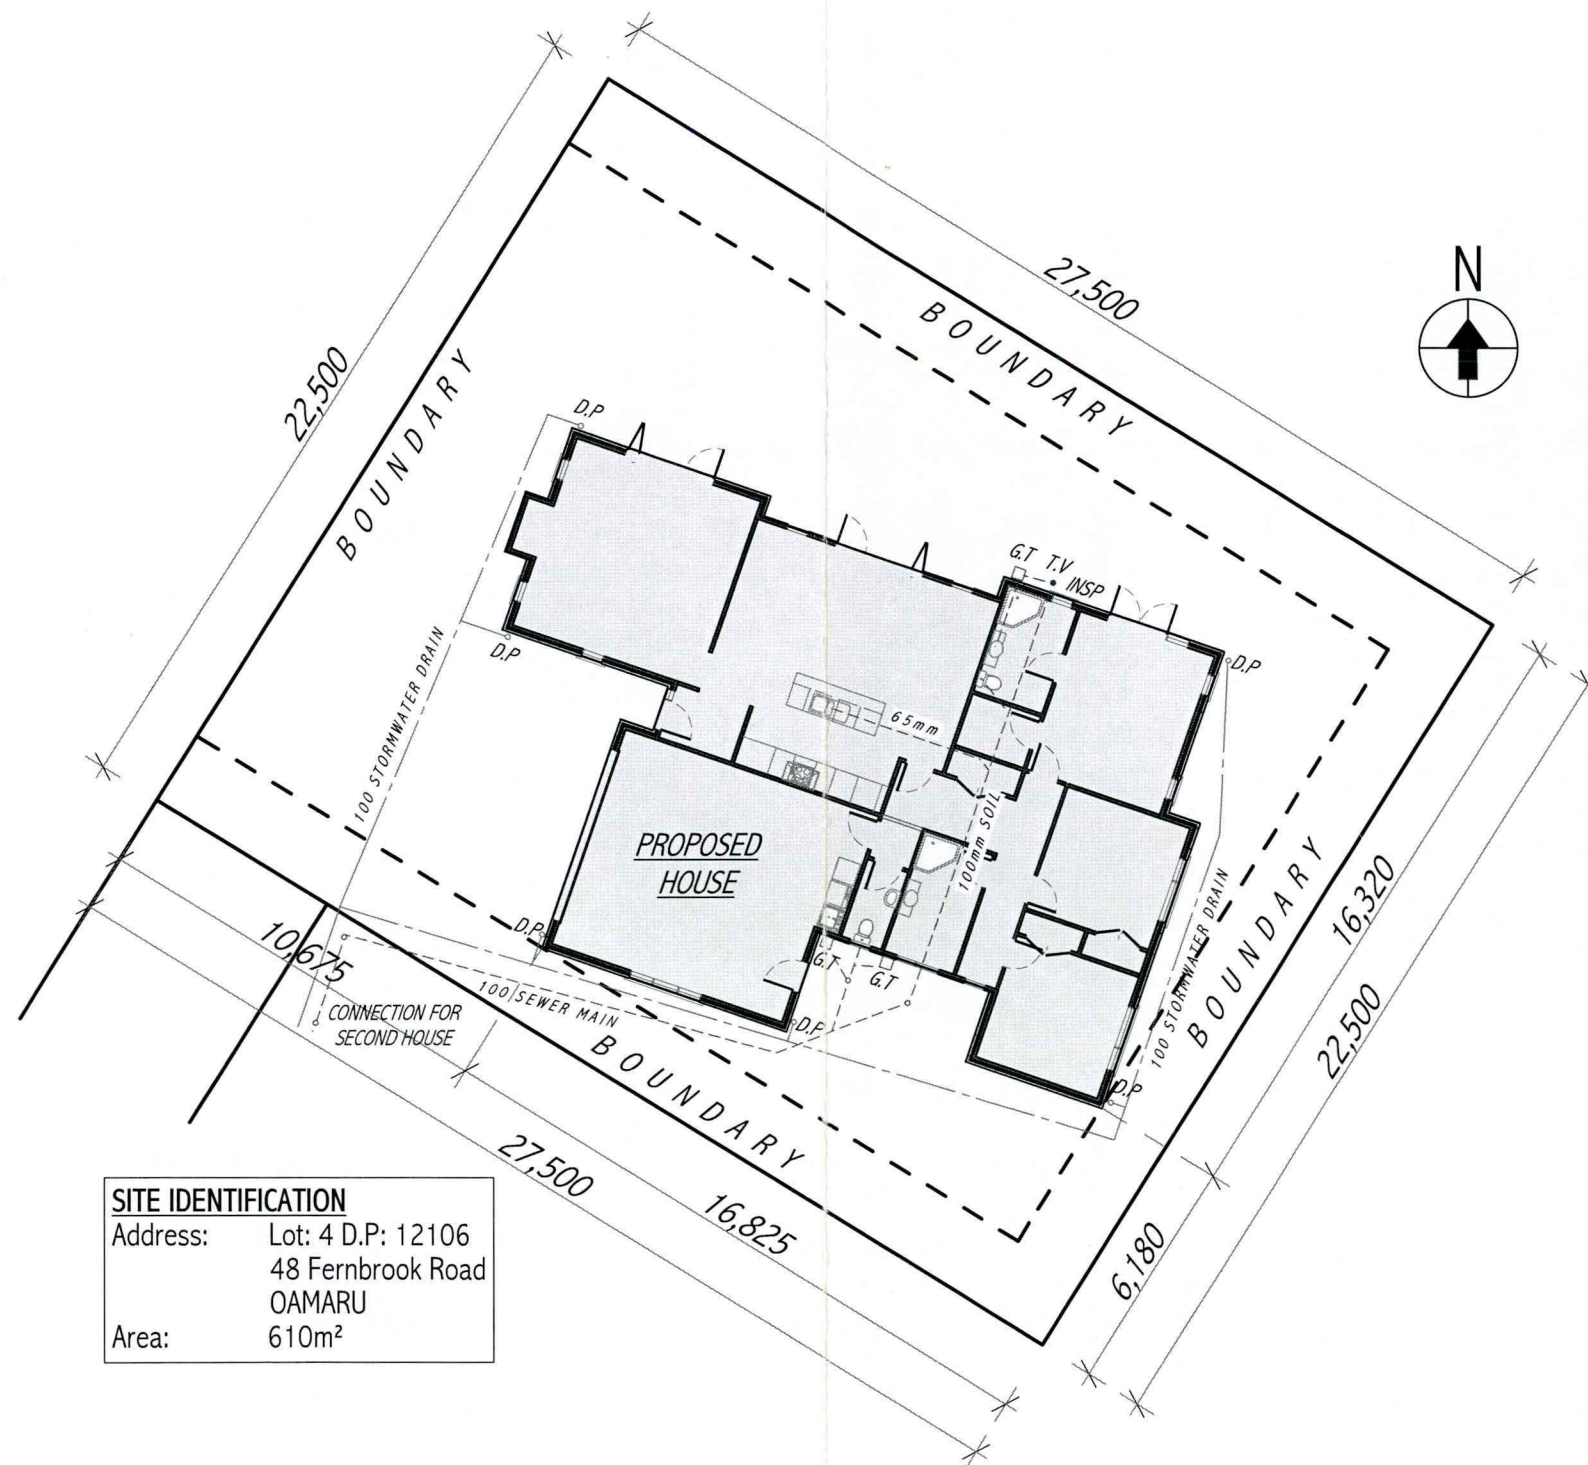

SITE IDENTIFICATION
 Address: Lot: 4 D.P. 12106
 48 Fernbrook Road
 OAMARU
 Area: 610m²

SITE PLAN NOTE:

- Site plan is produced from information provided by others and should be checked prior to construction on site



I.R. McRae Ltd.
 P.O. Box 581,
 Timaru,
 New Zealand.
 Head Office/Factory- Rothwell St. Timaru, New Zealand

The Kitset Professionals
 Ph : (0800) 62 7239
 Fax : (03) 684 6461
 Email : enquiries@mcraway.co.nz

All construction to comply with NZS 3604:1999
 Do NOT scale off drawings. (Only use figured dimensions)
 All dimensions in millimetres unless otherwise stated.
 All items shown not necessarily quoted for, to be read in
 conjunction with quotation schedule listing.
 Check manufactures instructions before installing products

Proposed dwelling for
P. R. Bishop Builders Ltd.
 #0877

Site Address
 Lot: 4 D.P. 12106
 48 Fernbrook Road
 Oamaru

Series
Limelight
 Design Base
Campion

Sheet title
Site Plan

Drawn by L.S. Date 25 July 2007

CONSTRUCTION ISSUE
 Scale 1:200
 2007/052
1 of 17