


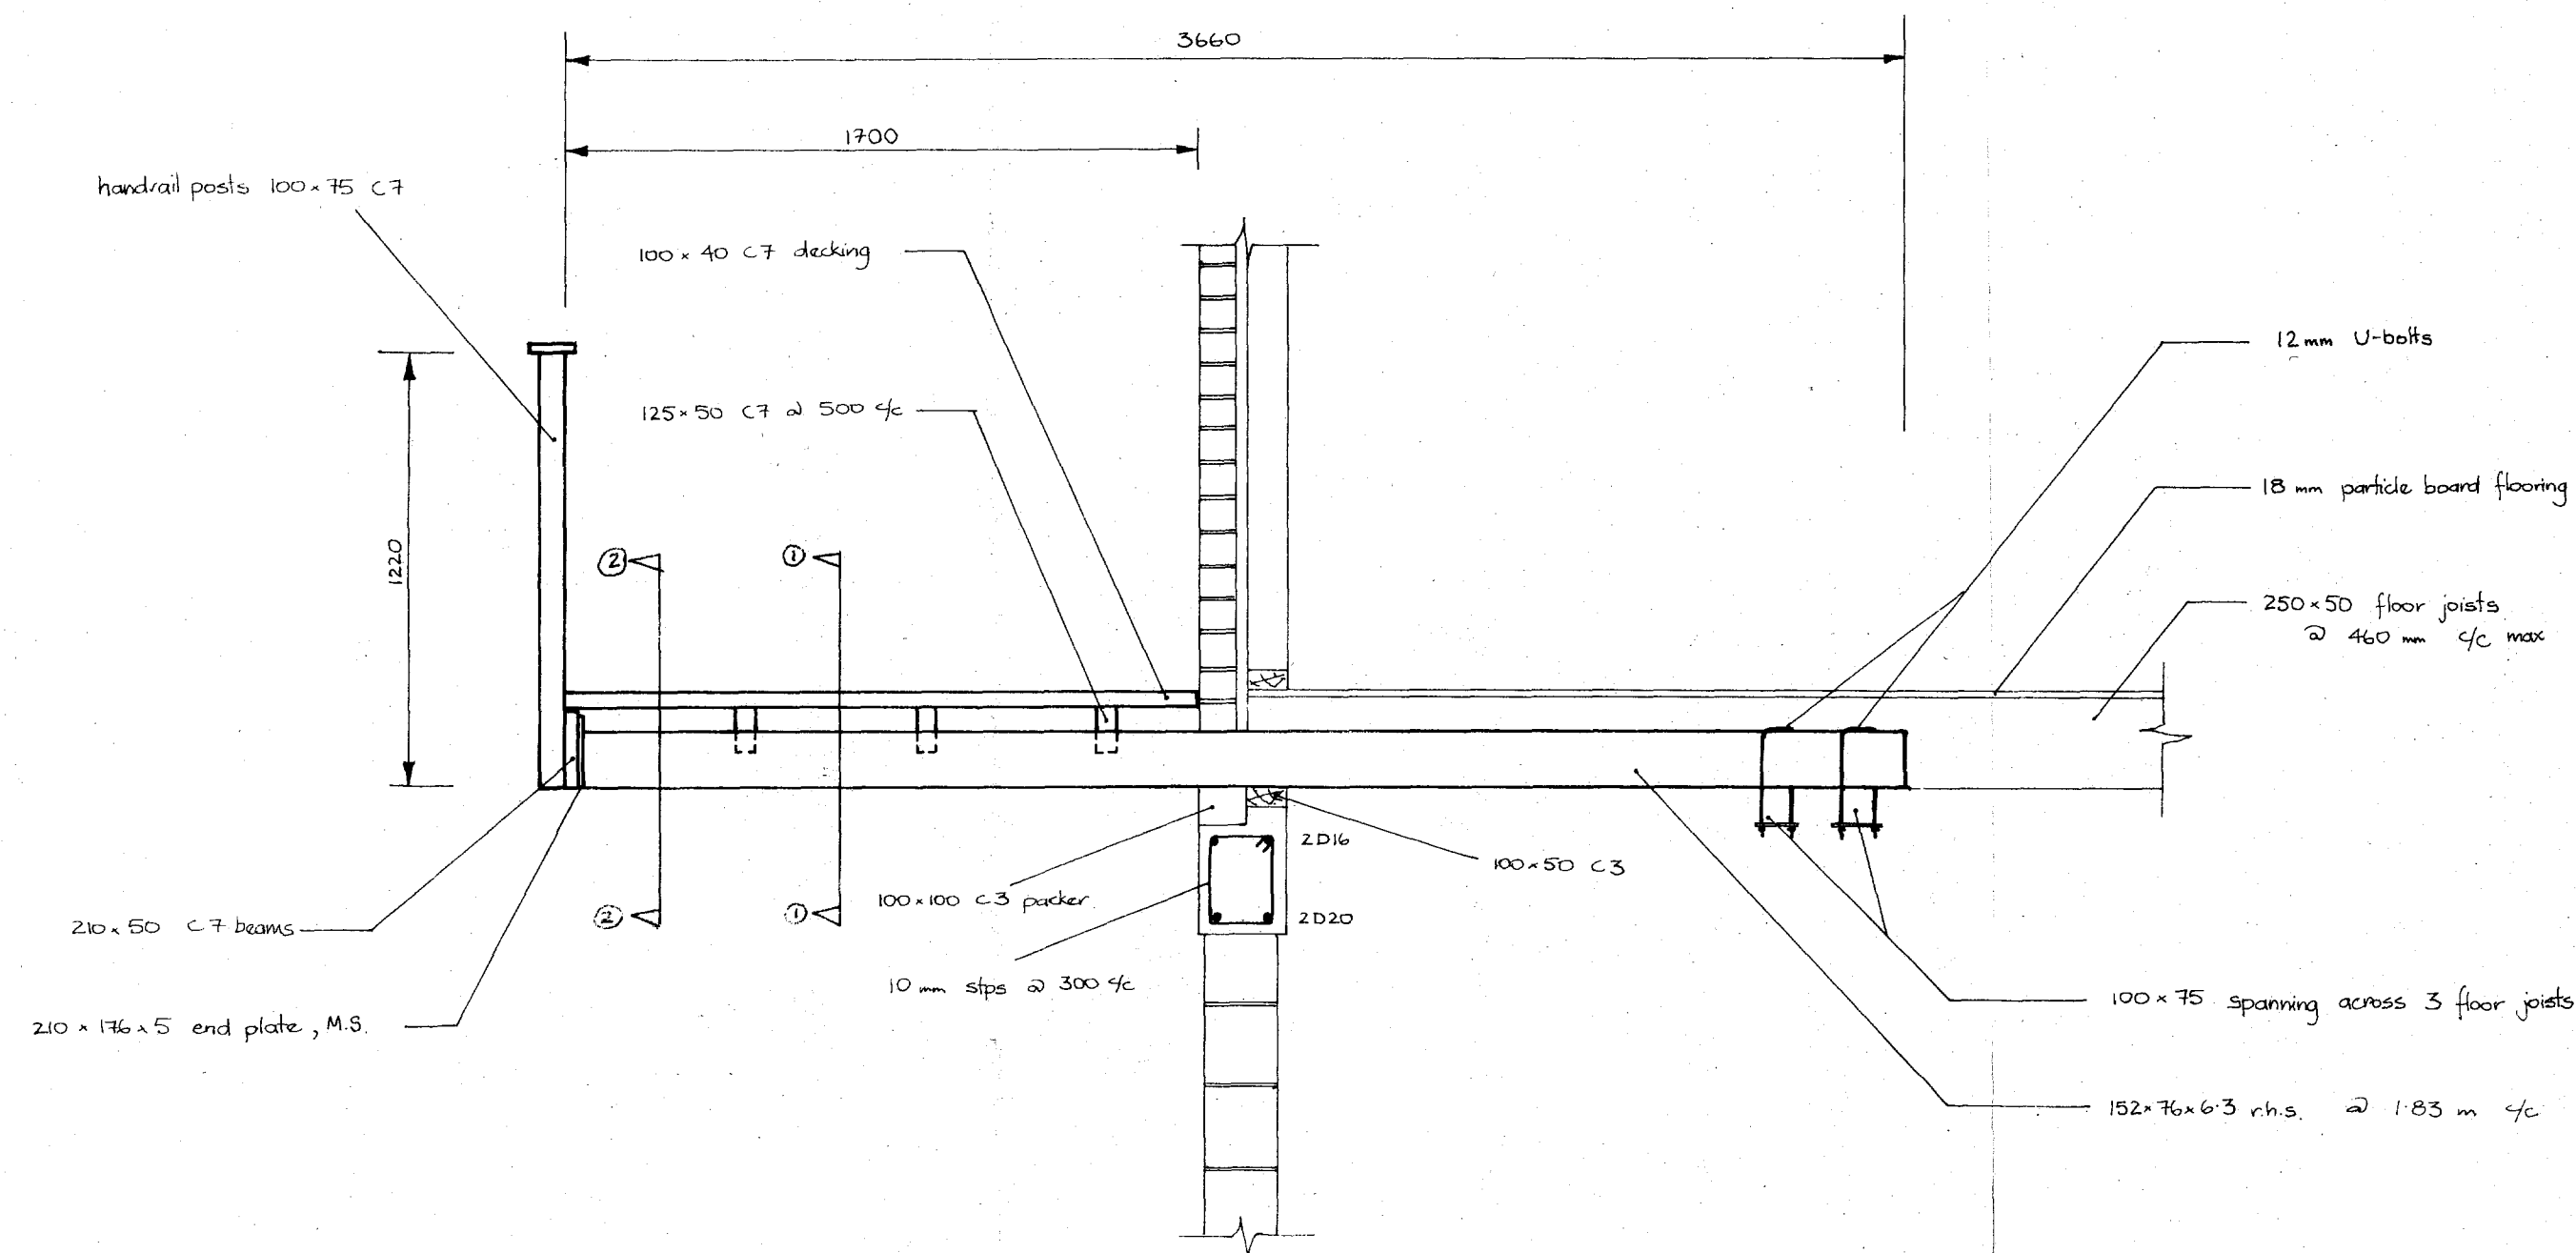


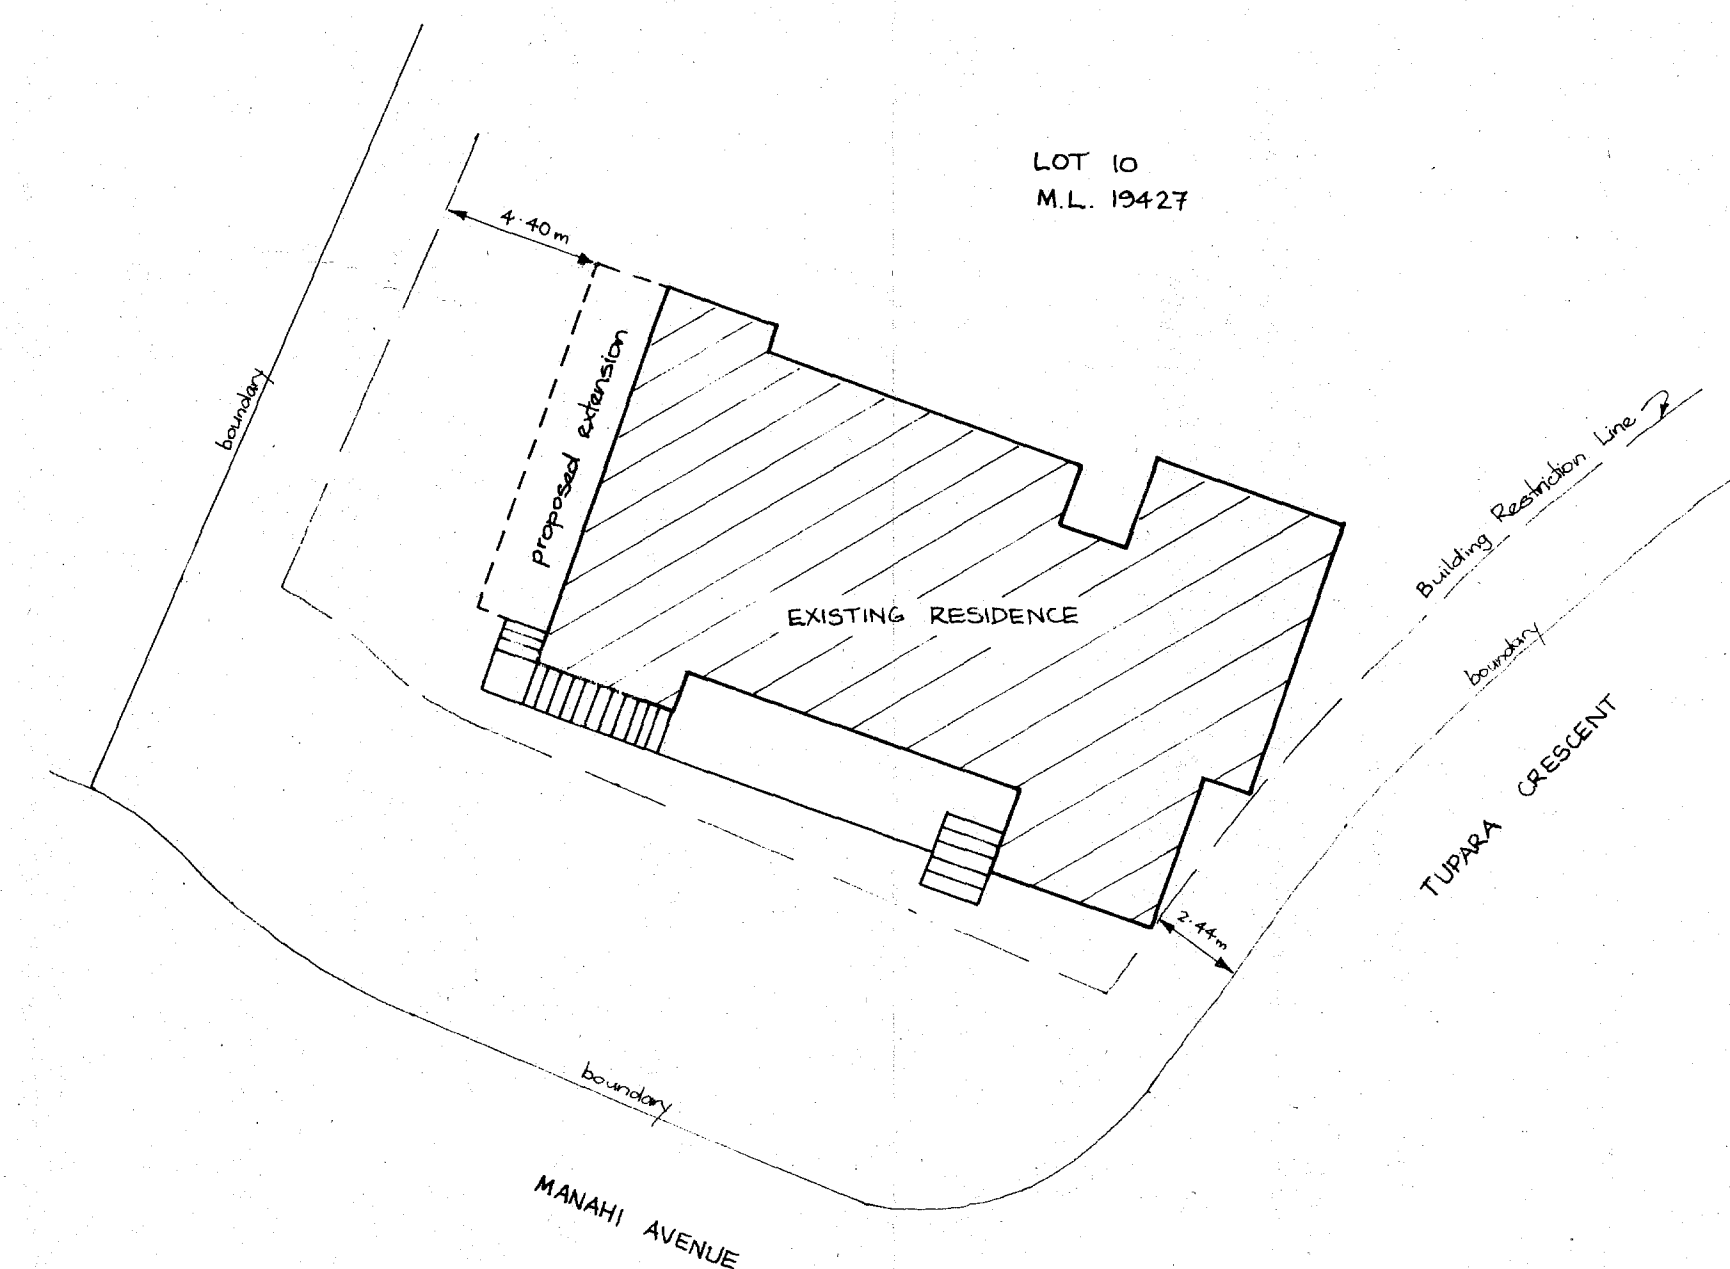


SECTIONAL ELEVATION
scale 1:20

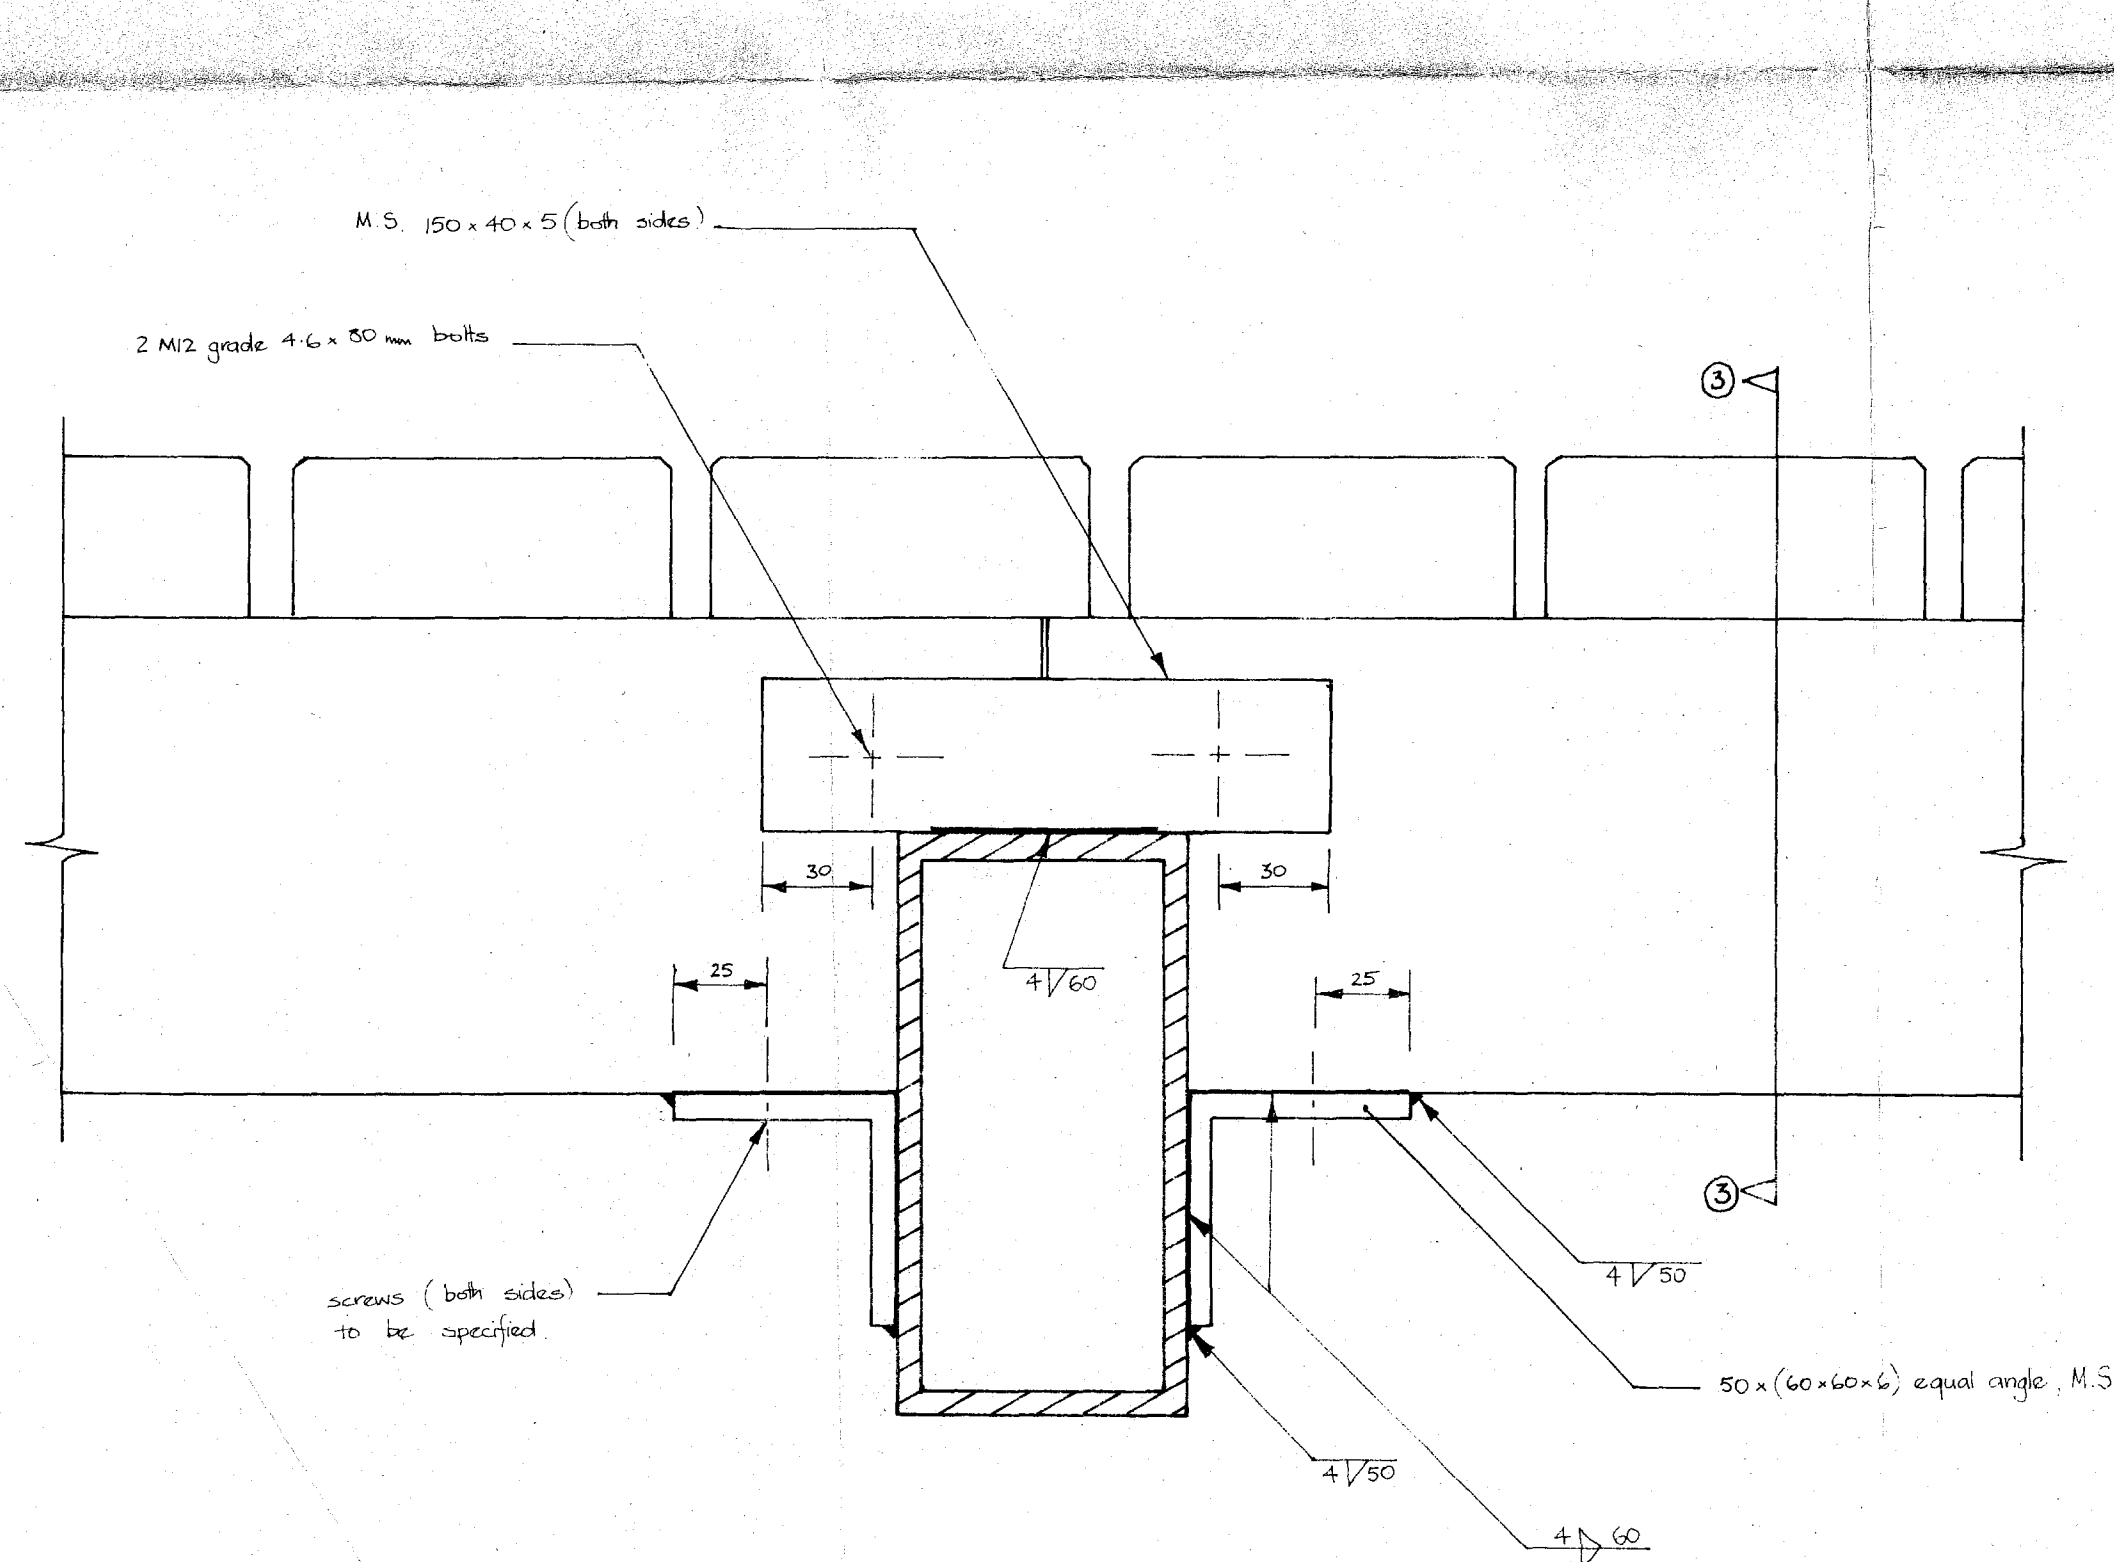



SITE PLAN
scale 1:200

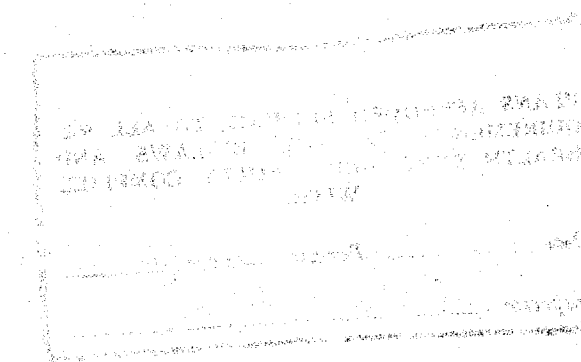

SECTION ①-① DETAIL

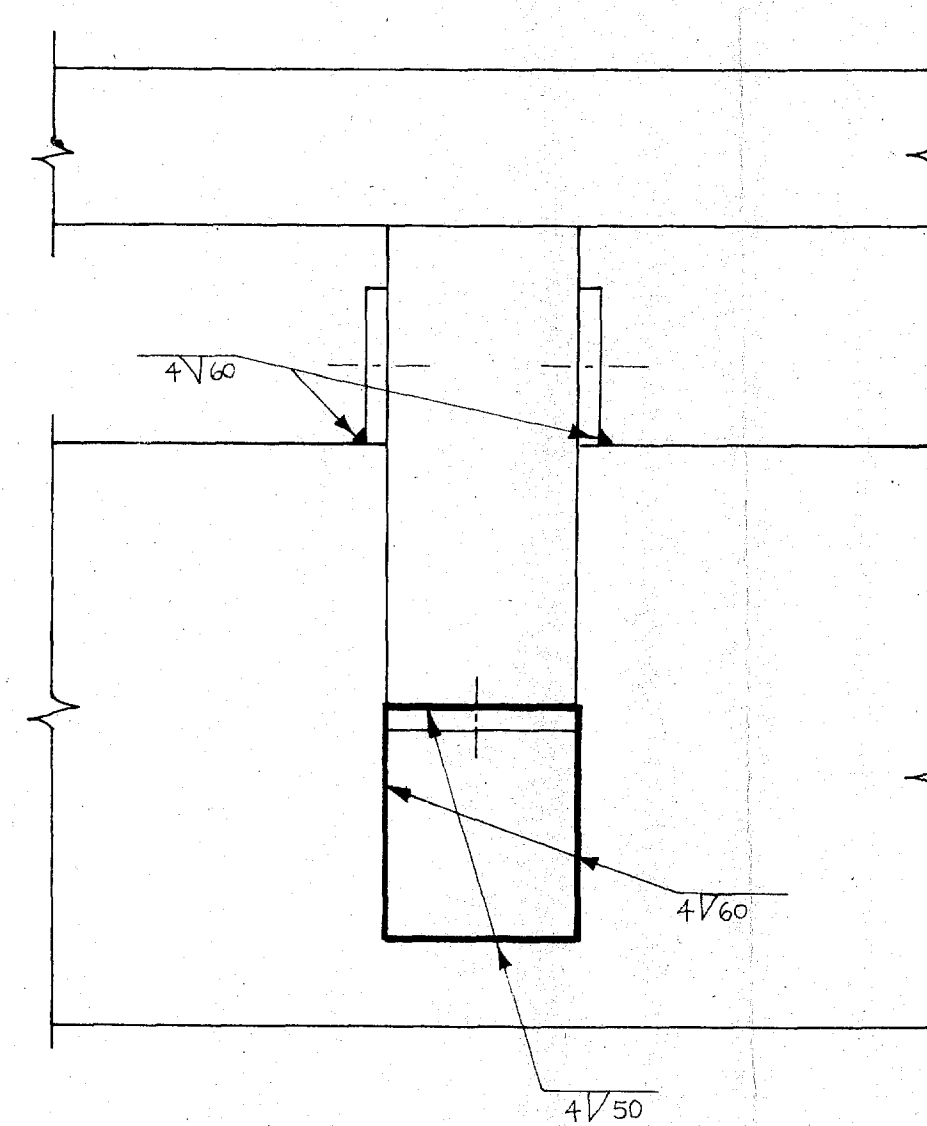

SECTION ③-③ DETAIL

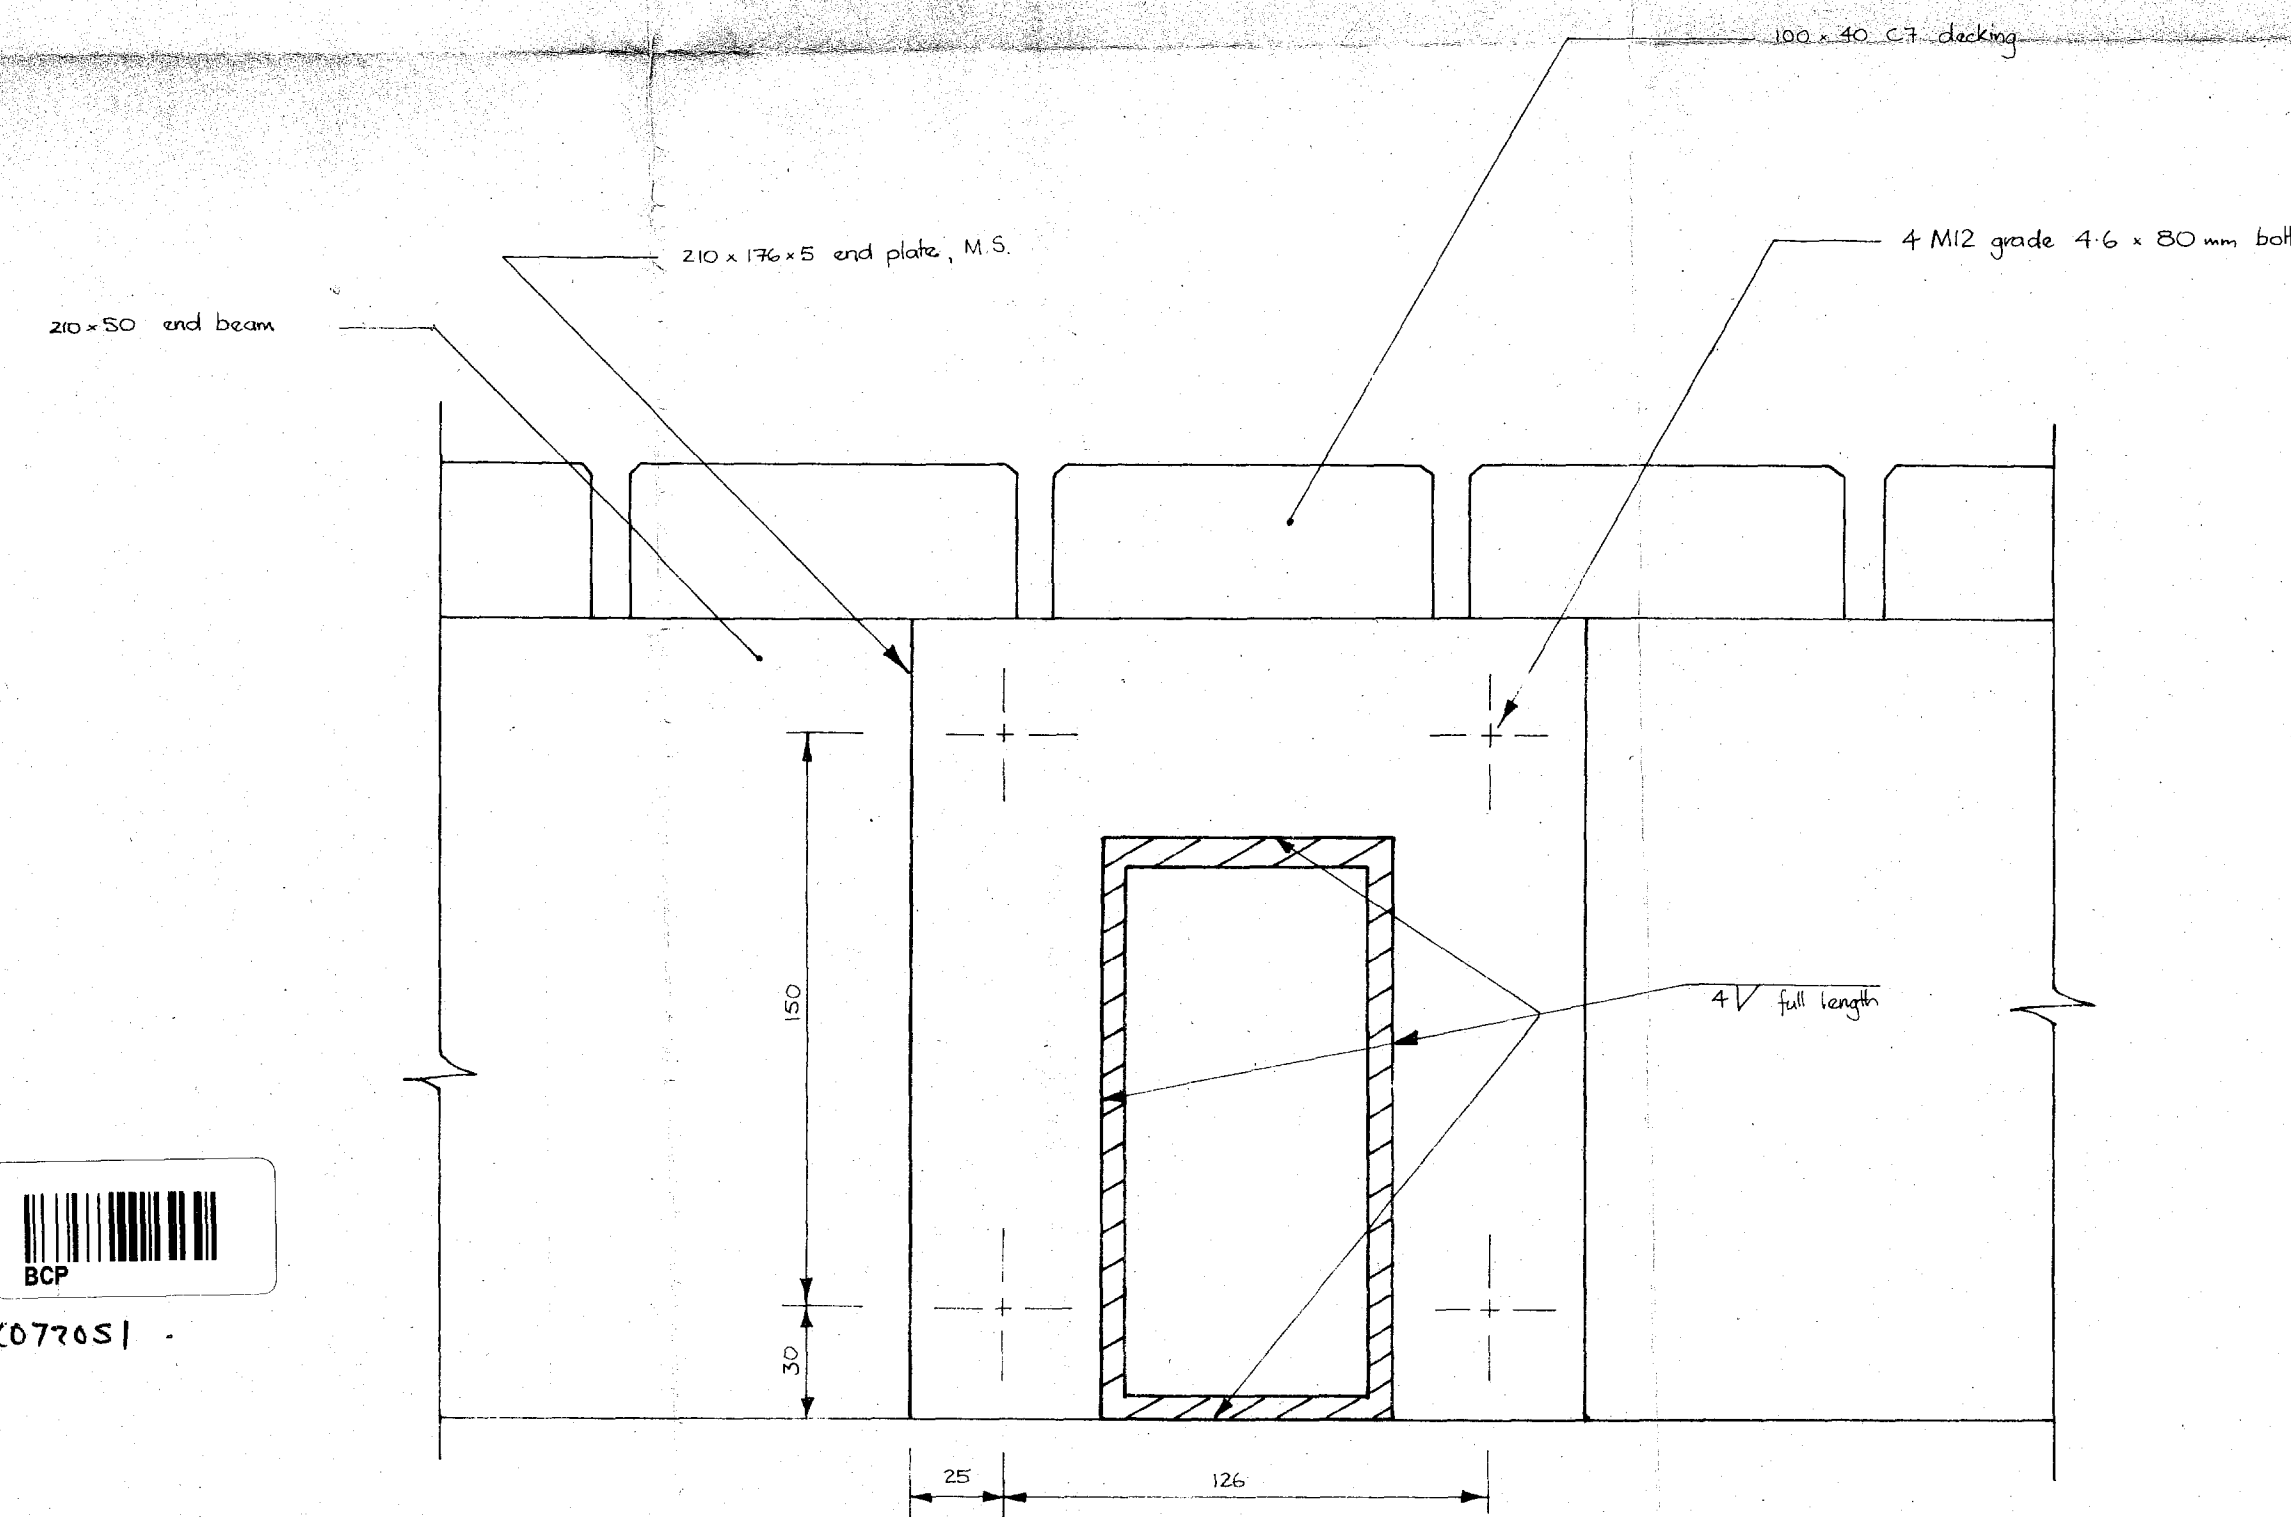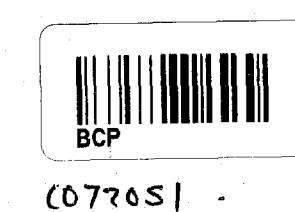

SECTION ②-② DETAIL

scale 1:2

NOTE: detail of handrail in sections omitted for clarity

scale 1:2

PROJECT

CANTILEVER DECK : PROPOSED EXTENSION TO RESIDENCE OF
MR & MRS P. AIKEN 8 MANAHI AVENUE ROTORUA

DESIGN H.D. Aiken, B.E. (CIVIL)

NOTE: drawing to be read in conjunction with original drawings.
all dimensions millimetres unless shown otherwise.

DRAWN I.D.A.
TRACED

CHECKED
DATE 18.5.85

SCALES as shown

SHEET

SERIES OF
REF.

PLANS APPROVED SUBJECT TO ALL RE-
QUIREMENTS OF THE BY-LAWS AND
HEALTH DEPT. BEING FULLY COMPLIED
WITH.

Date 11-6-85 Permit Number 672081
Inspector *[Signature]* (CNB)