




contractors must verify all dimensions before commencing any work

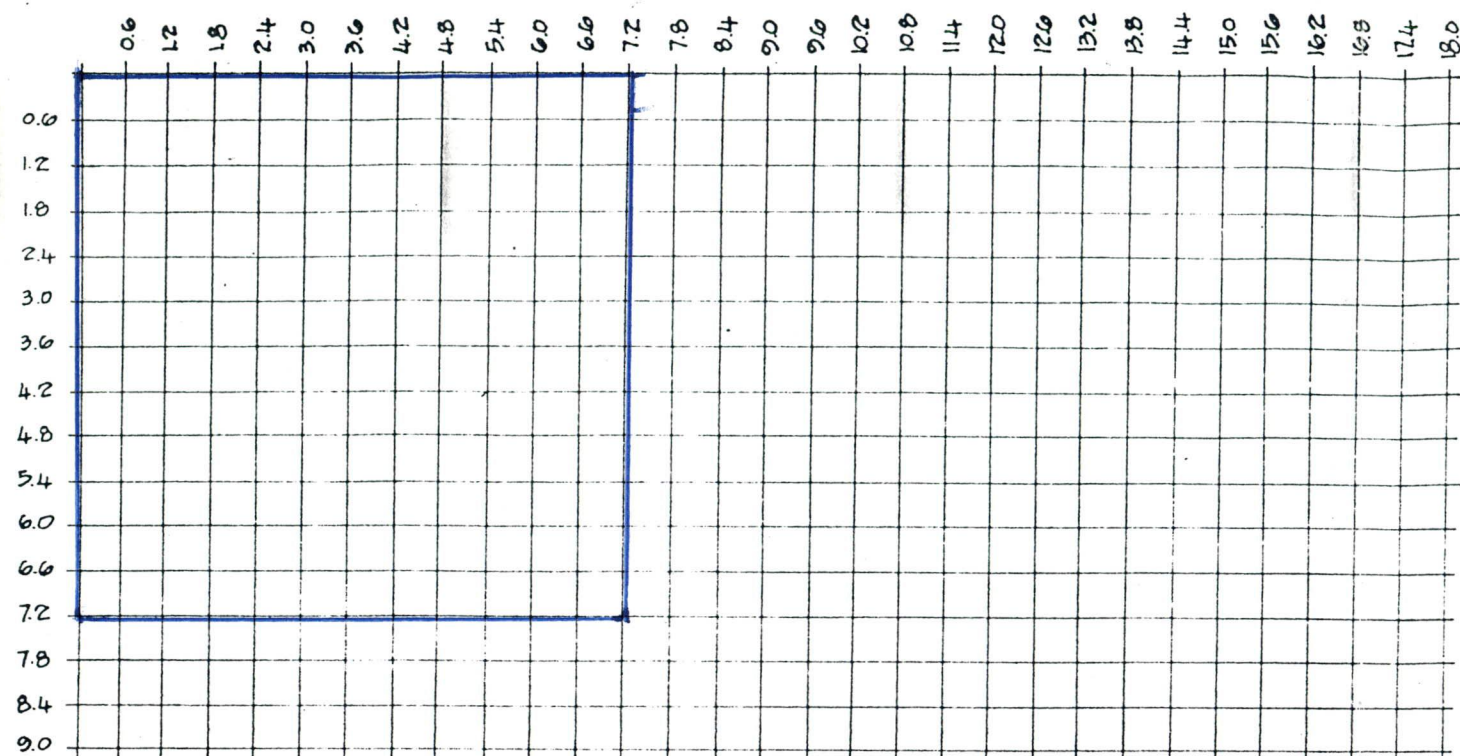

floor plan

The provisions of the Southland District Council Bylaws override anything that is inconsistent in this Specification, and must be complied with.

Equivalent to
D10 at
9000 cmax
2/12mm
roofs
165mm
width

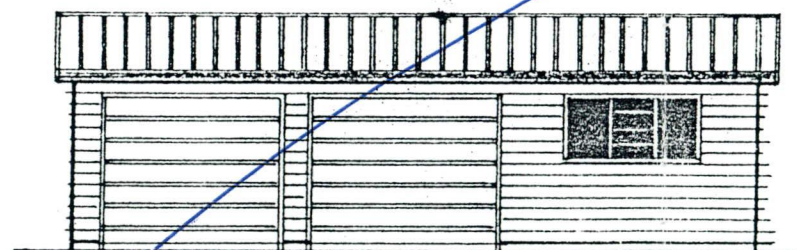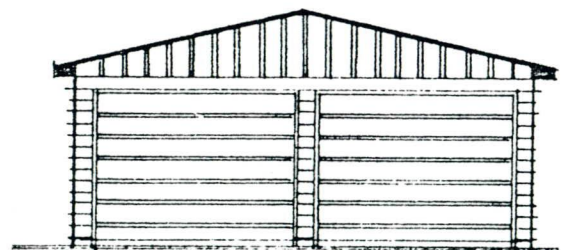




SOUTHLAND DISTRICT COUNCIL

Appln. No. 1465/94/427



Approved [Signature]

Date 4-5-94

elevations

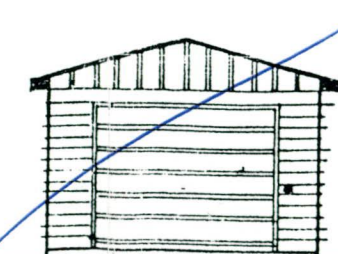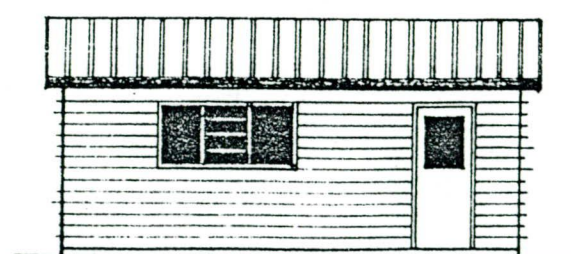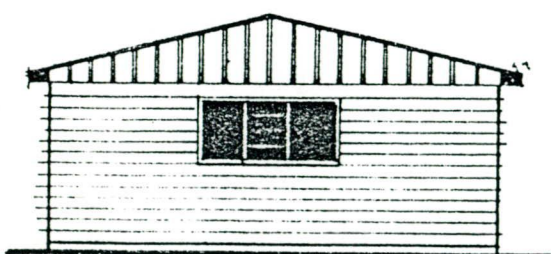

elevations

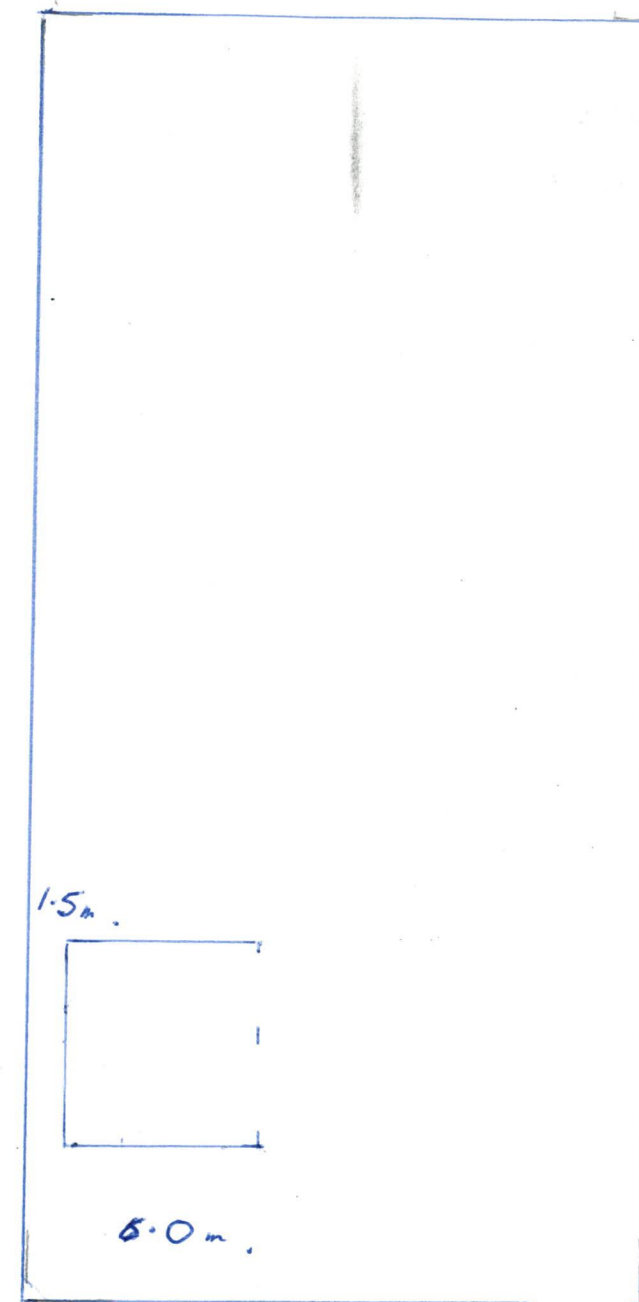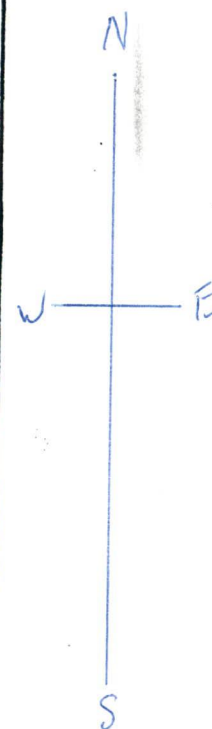

Hunter Street

lot 109 d.p 106 c.t

area = 1012 m²

proposed building for

built by

SKYLINE

sheet

file

scale 1:100

date

Turner

[Signature]

J. Ferguson.

A. A. Howe.

A. B. Howe.

[Signature]



1445

941427