


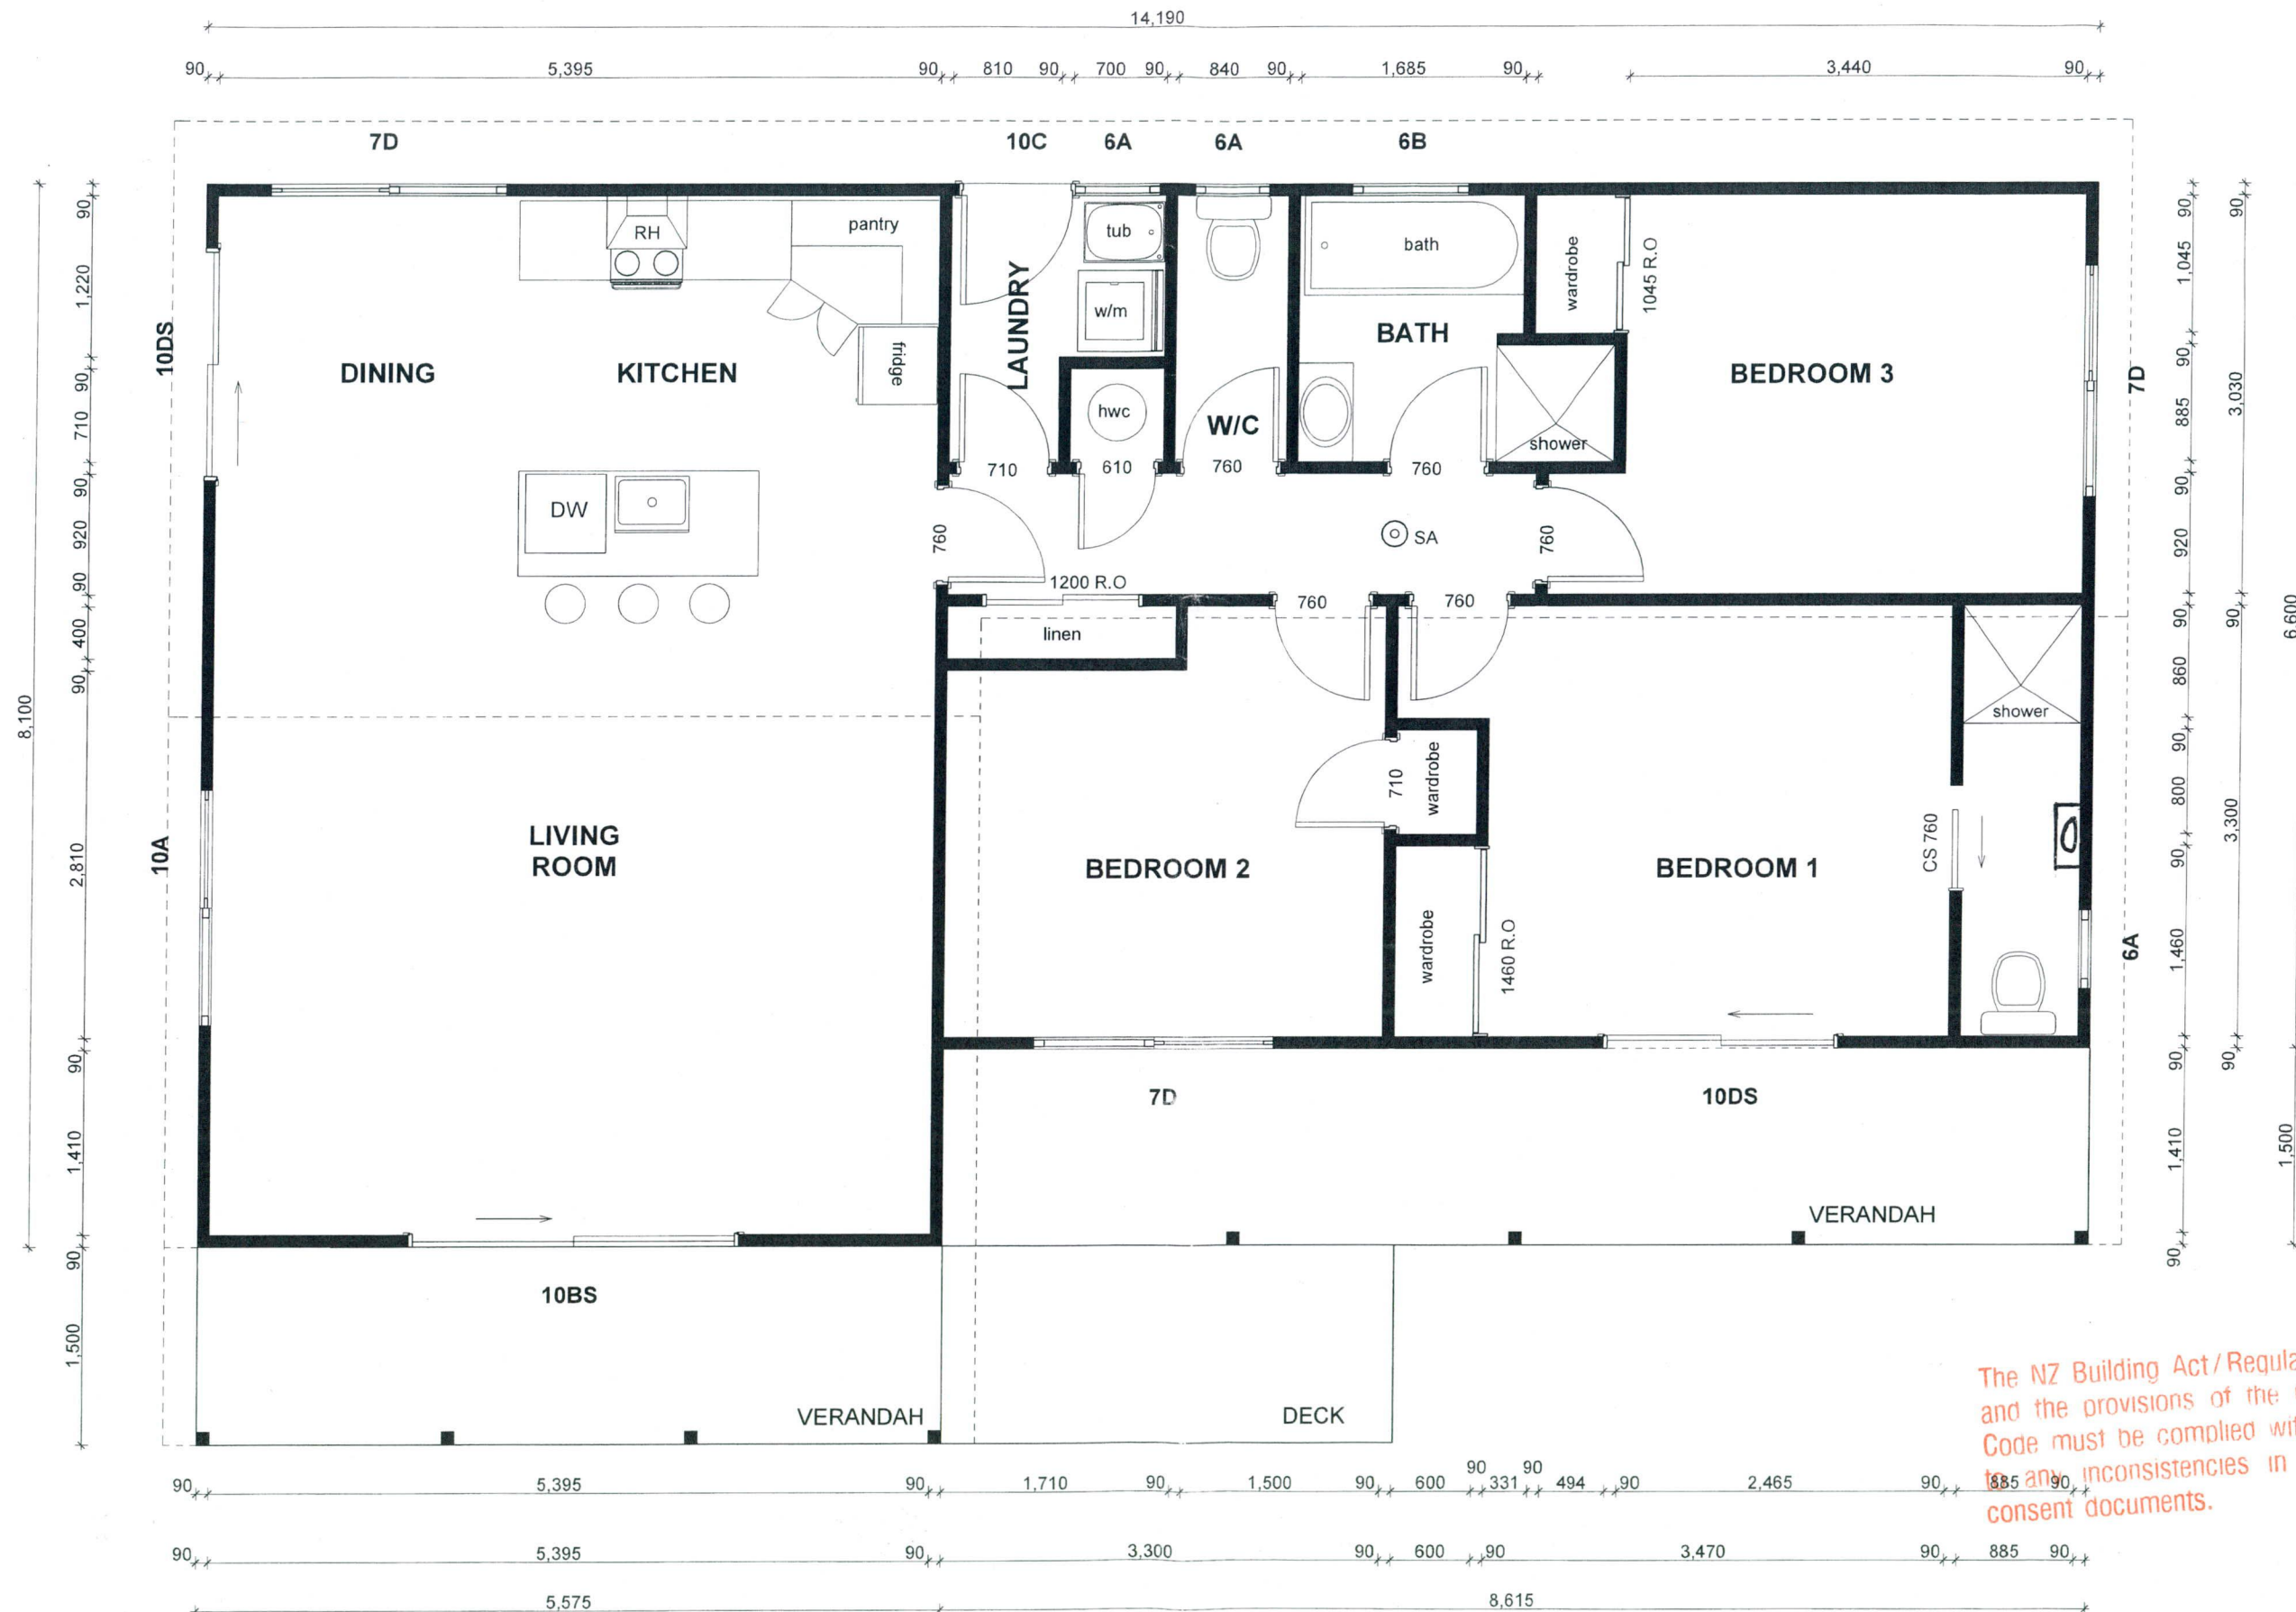

The NZ Building Act/Regulations 2004 and the provisions of the NZ Building Code must be complied with in regard to any inconsistencies in the issued consent documents.



PROJECT TITLE	Proposed home for:	DRAWING TITLE	Edgcumbe - Floor Plan	FLOOR AREA	102m ²	Note: Construction to comply with NZS 3604 (1999) and the New Zealand Building Code 2004
				OPTIONAL VERANDAH	21.30m ²	
		SCALE:	1:50	DATE:	Feb 08	SHEET: 1 OF 3
		DRAWN:	VBL	FILE:	Holly01+	