

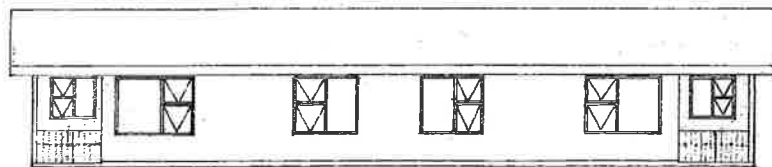
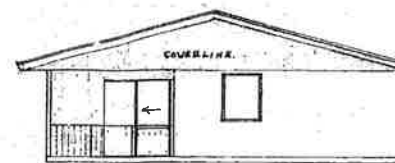
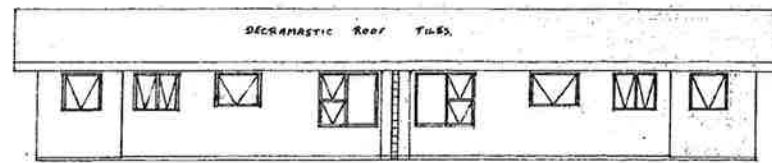


Jubilee Flats

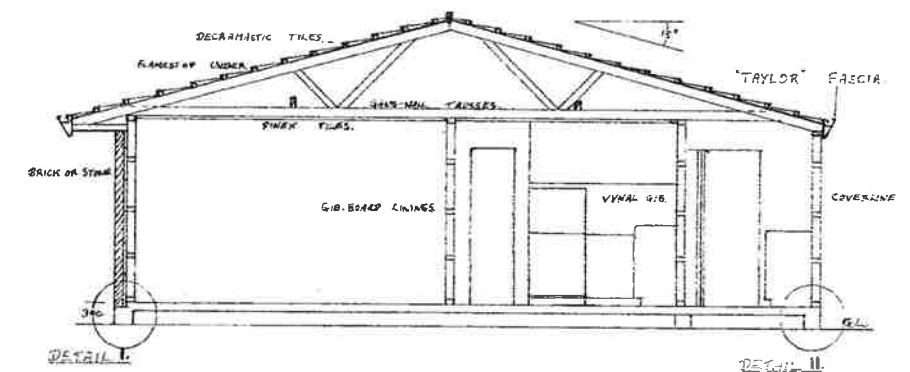

ELEVATIONS 1:100

FLOOR PLAN. 1:50.

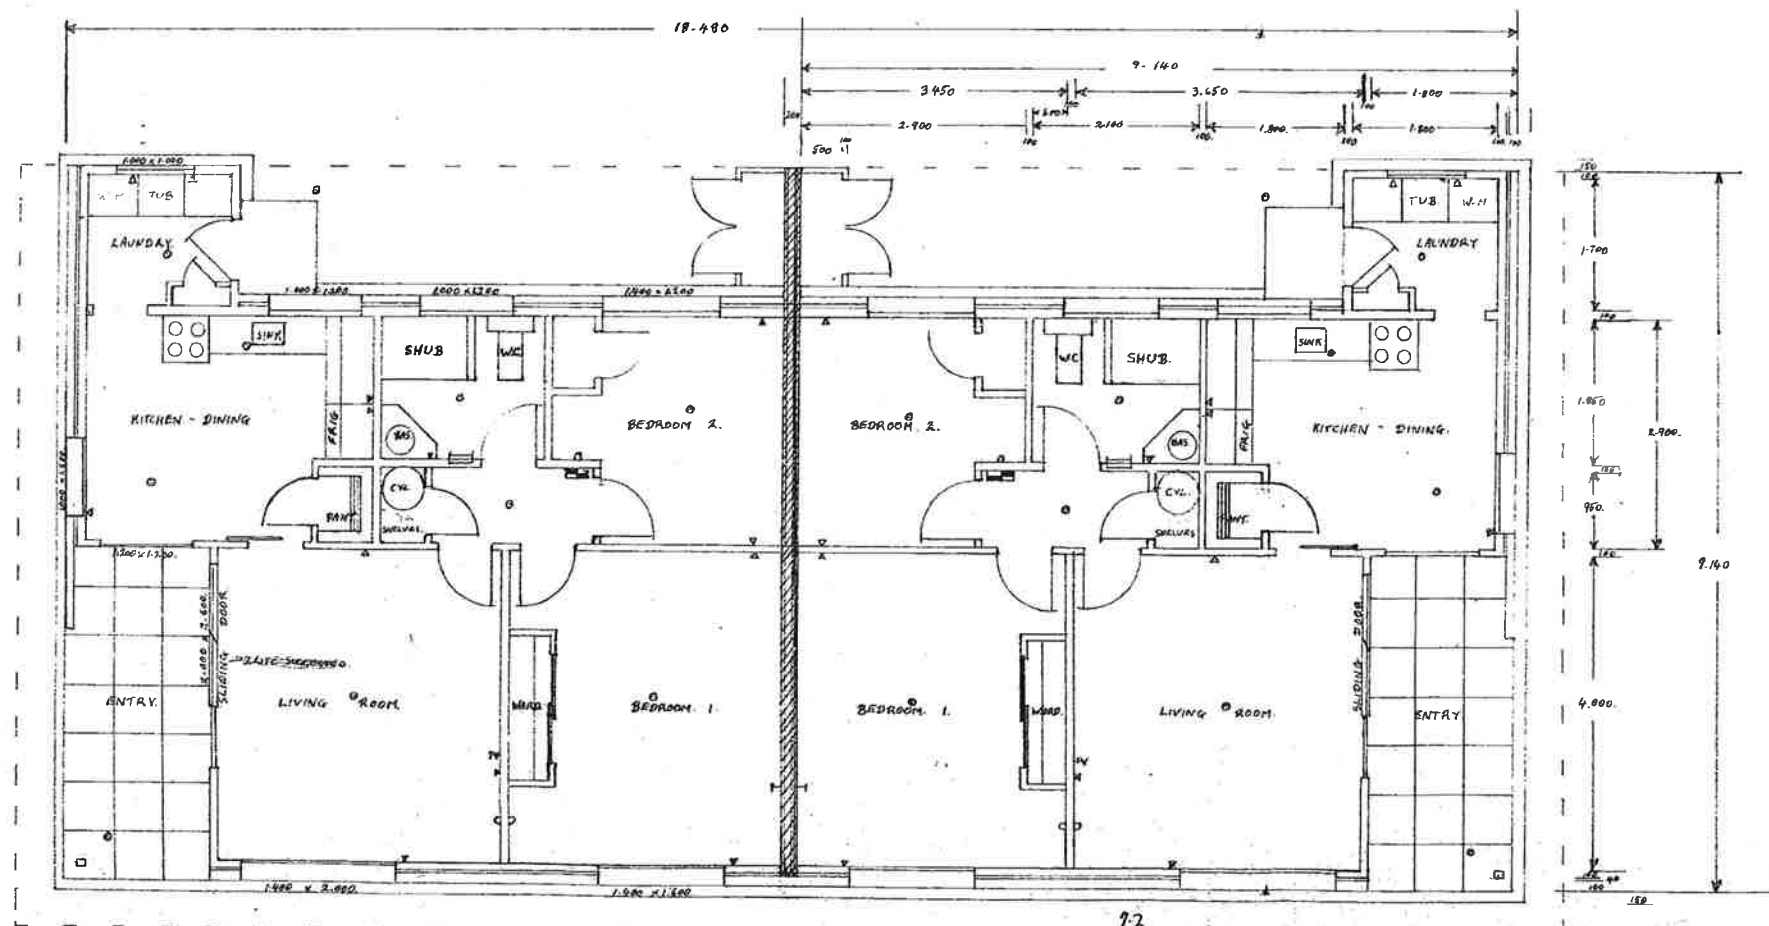

CROSS SECTION 1:50

AREA
 $7.2 \times 7 = 50.4$
 $1.7 \times 2 = 3.4$
 $1.8 \times 2.9 = 5.22$
 59.4
 say 60m²

P. POINTS Δ
 LIGHTS $\odot$

SURVEYED	1/11	8/11
DRAWN	1/11	9/11
DESIGNED	1/11	9/11
TRACED	8/11	9/11
CHECKED	K.M.	9/11
APPROVED		
REFERENCES		

PIAKO COUNTY COUNCIL

P.O. BOX 26 TE AROHA

F.W. Norton COUNTY ENGINEER

AMENDMENTS INITIAL DATE

SILVER JUBILEE FLATS

TEA. BOROUGH + PIAKO C.C.

SHEET No. 3
 OF 6 SHEETS

P.C.C. 982.

SCALES 1:50
 1:100