
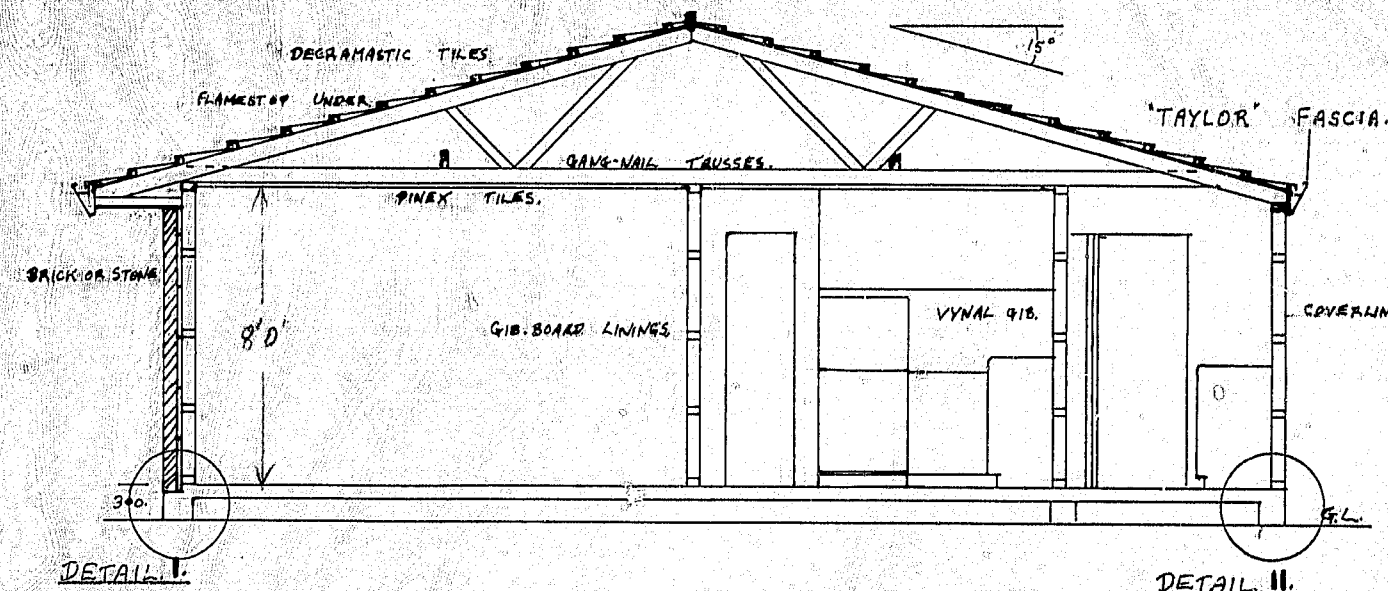


ELEVATIONS 1:100

FLOOR PLAN 1:50

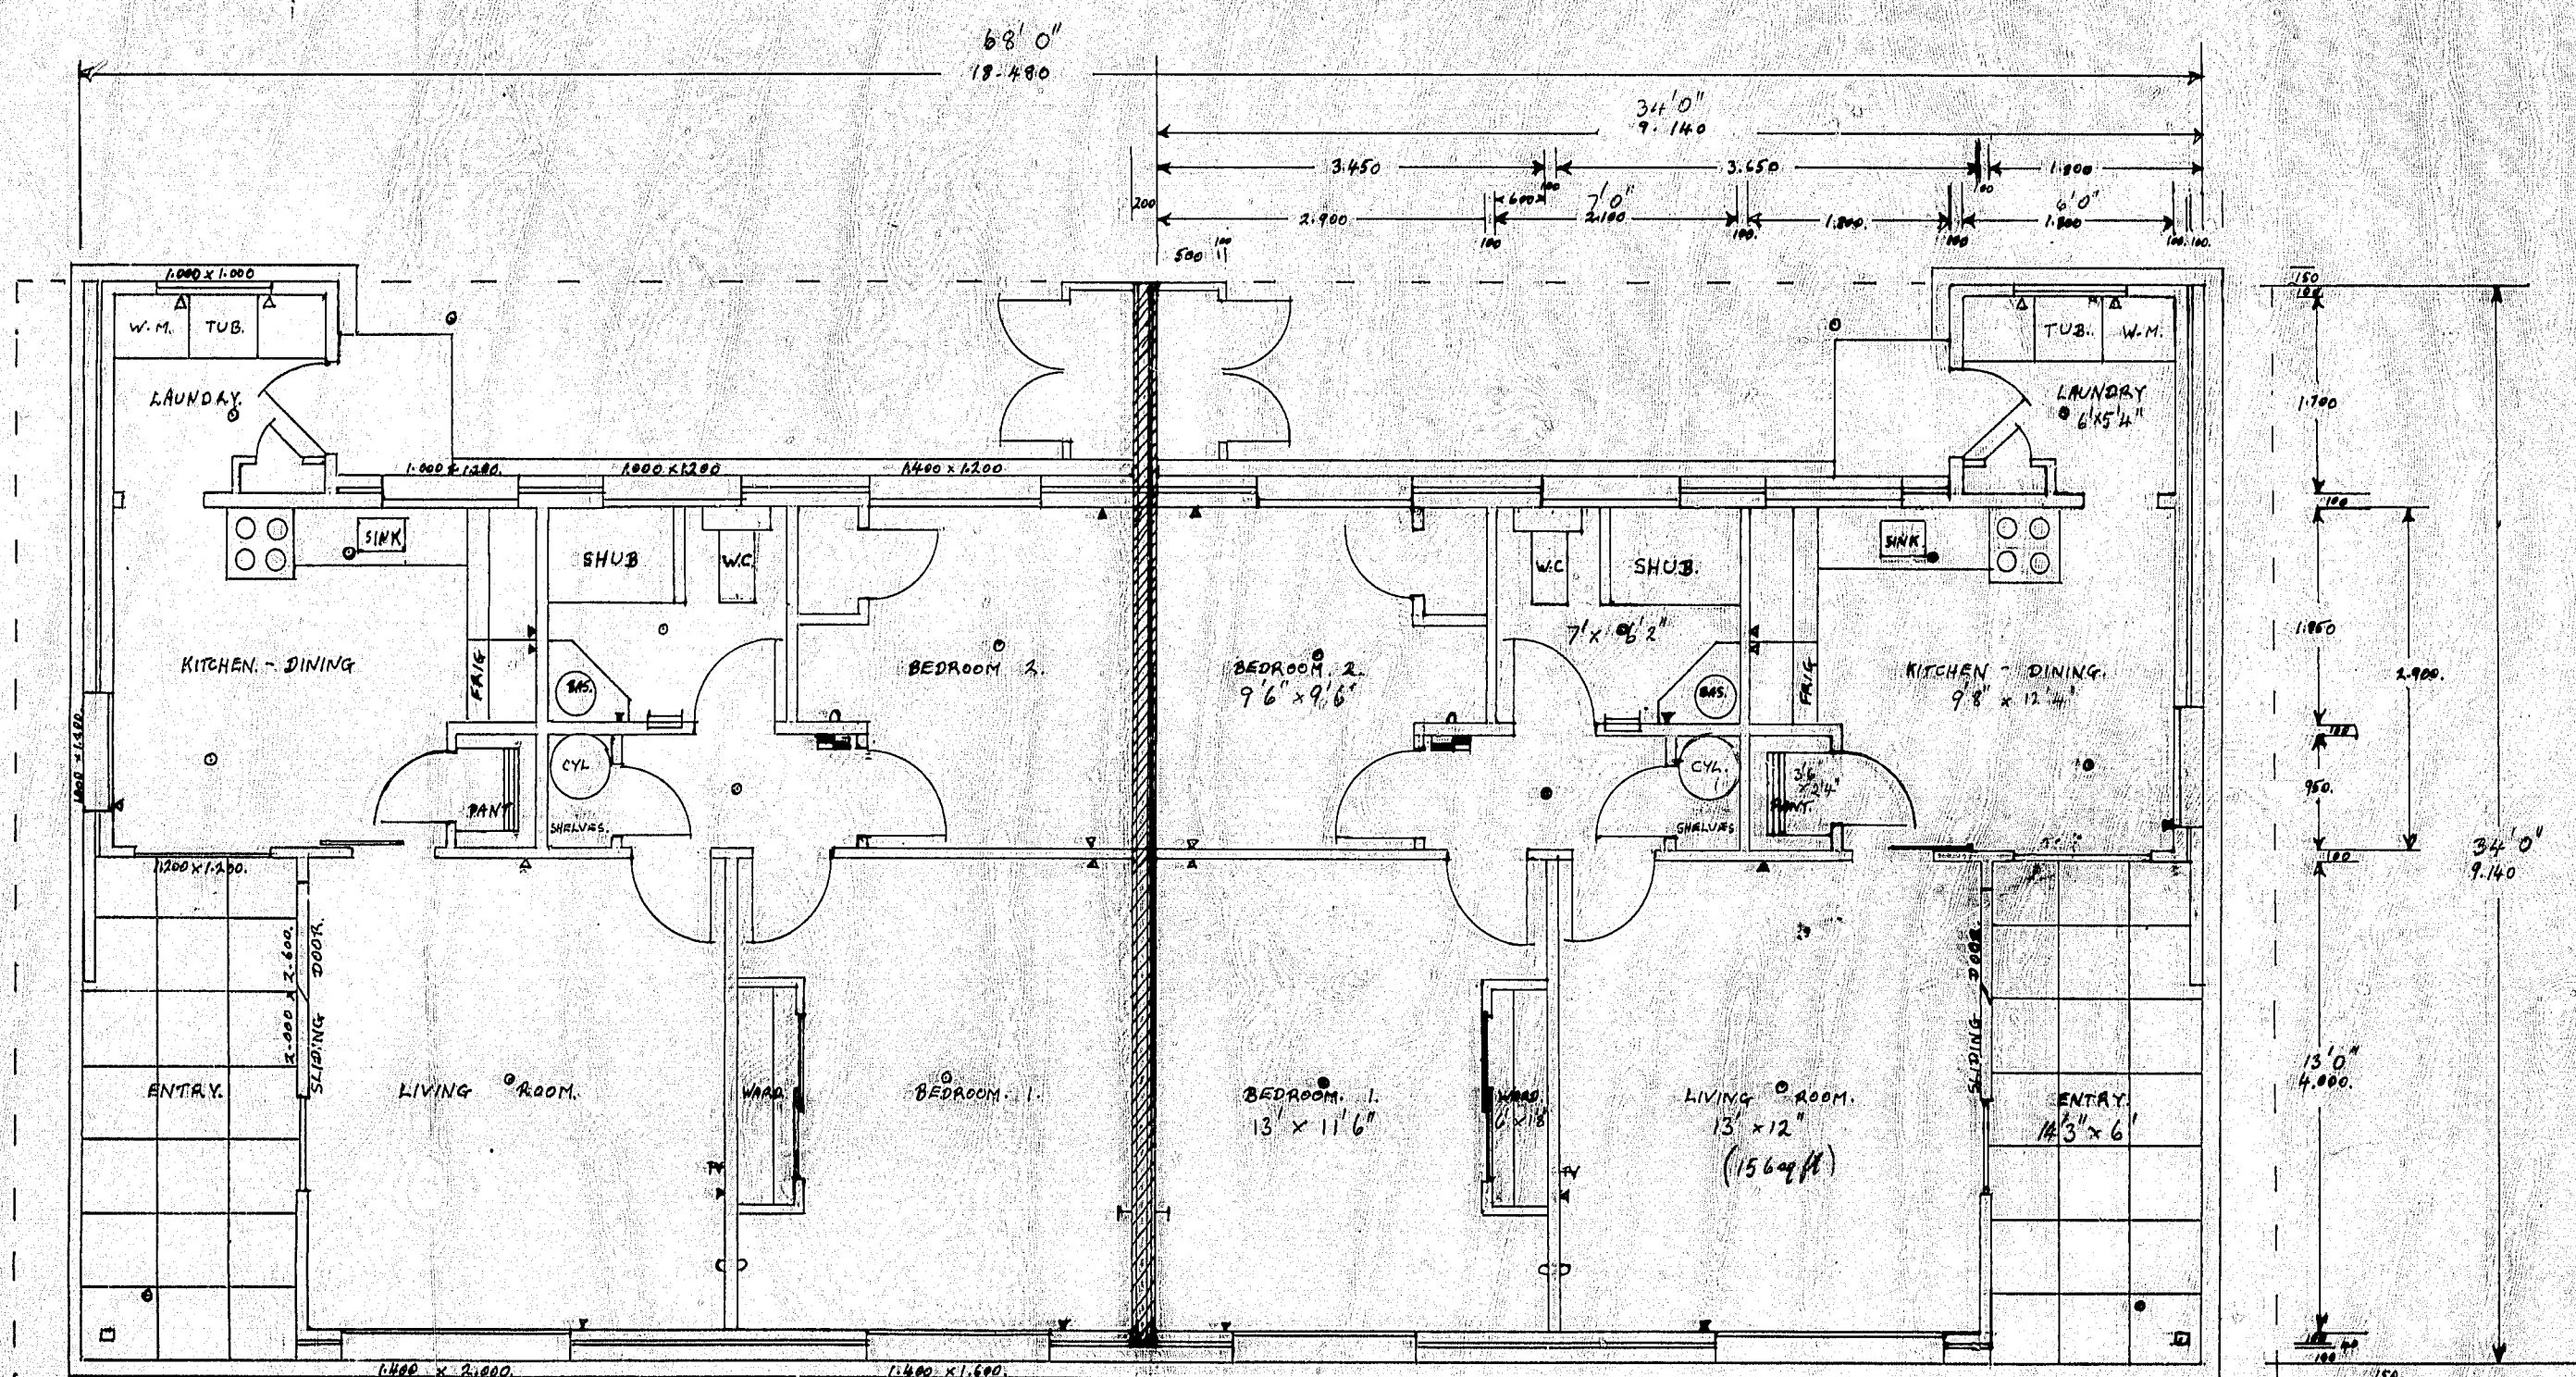

CROSS SECTION 1:50

P. POINTS. Δ
LIGHTS. $\circ$

FLOOR AREA OF 1 UNIT. - 61.5 S.M.
- 780 SQ FT
(APPROX)

SURVEYED		
DRAWN	<i>[Signature]</i>	18/72
DESIGNED	<i>[Signature]</i>	18/72
TRACED	<i>[Signature]</i>	1/77
CHECKED	<i>[Signature]</i>	9/77
APPROVED	<i>[Signature]</i>	
REFERENCES		

PIAKO COUNTY COUNCIL

P.O. BOX 26 TE AROHIA
F.W. Norton COUNTY ENGINEER

AMENDMENTS

SILVER JUBILEE FLATS

TEA BOROUGH + PIAKO C.C.

SHEET No. 3
OF 6 SHEETS

P.C.C. 982.

SCALES 1:50

1:100