
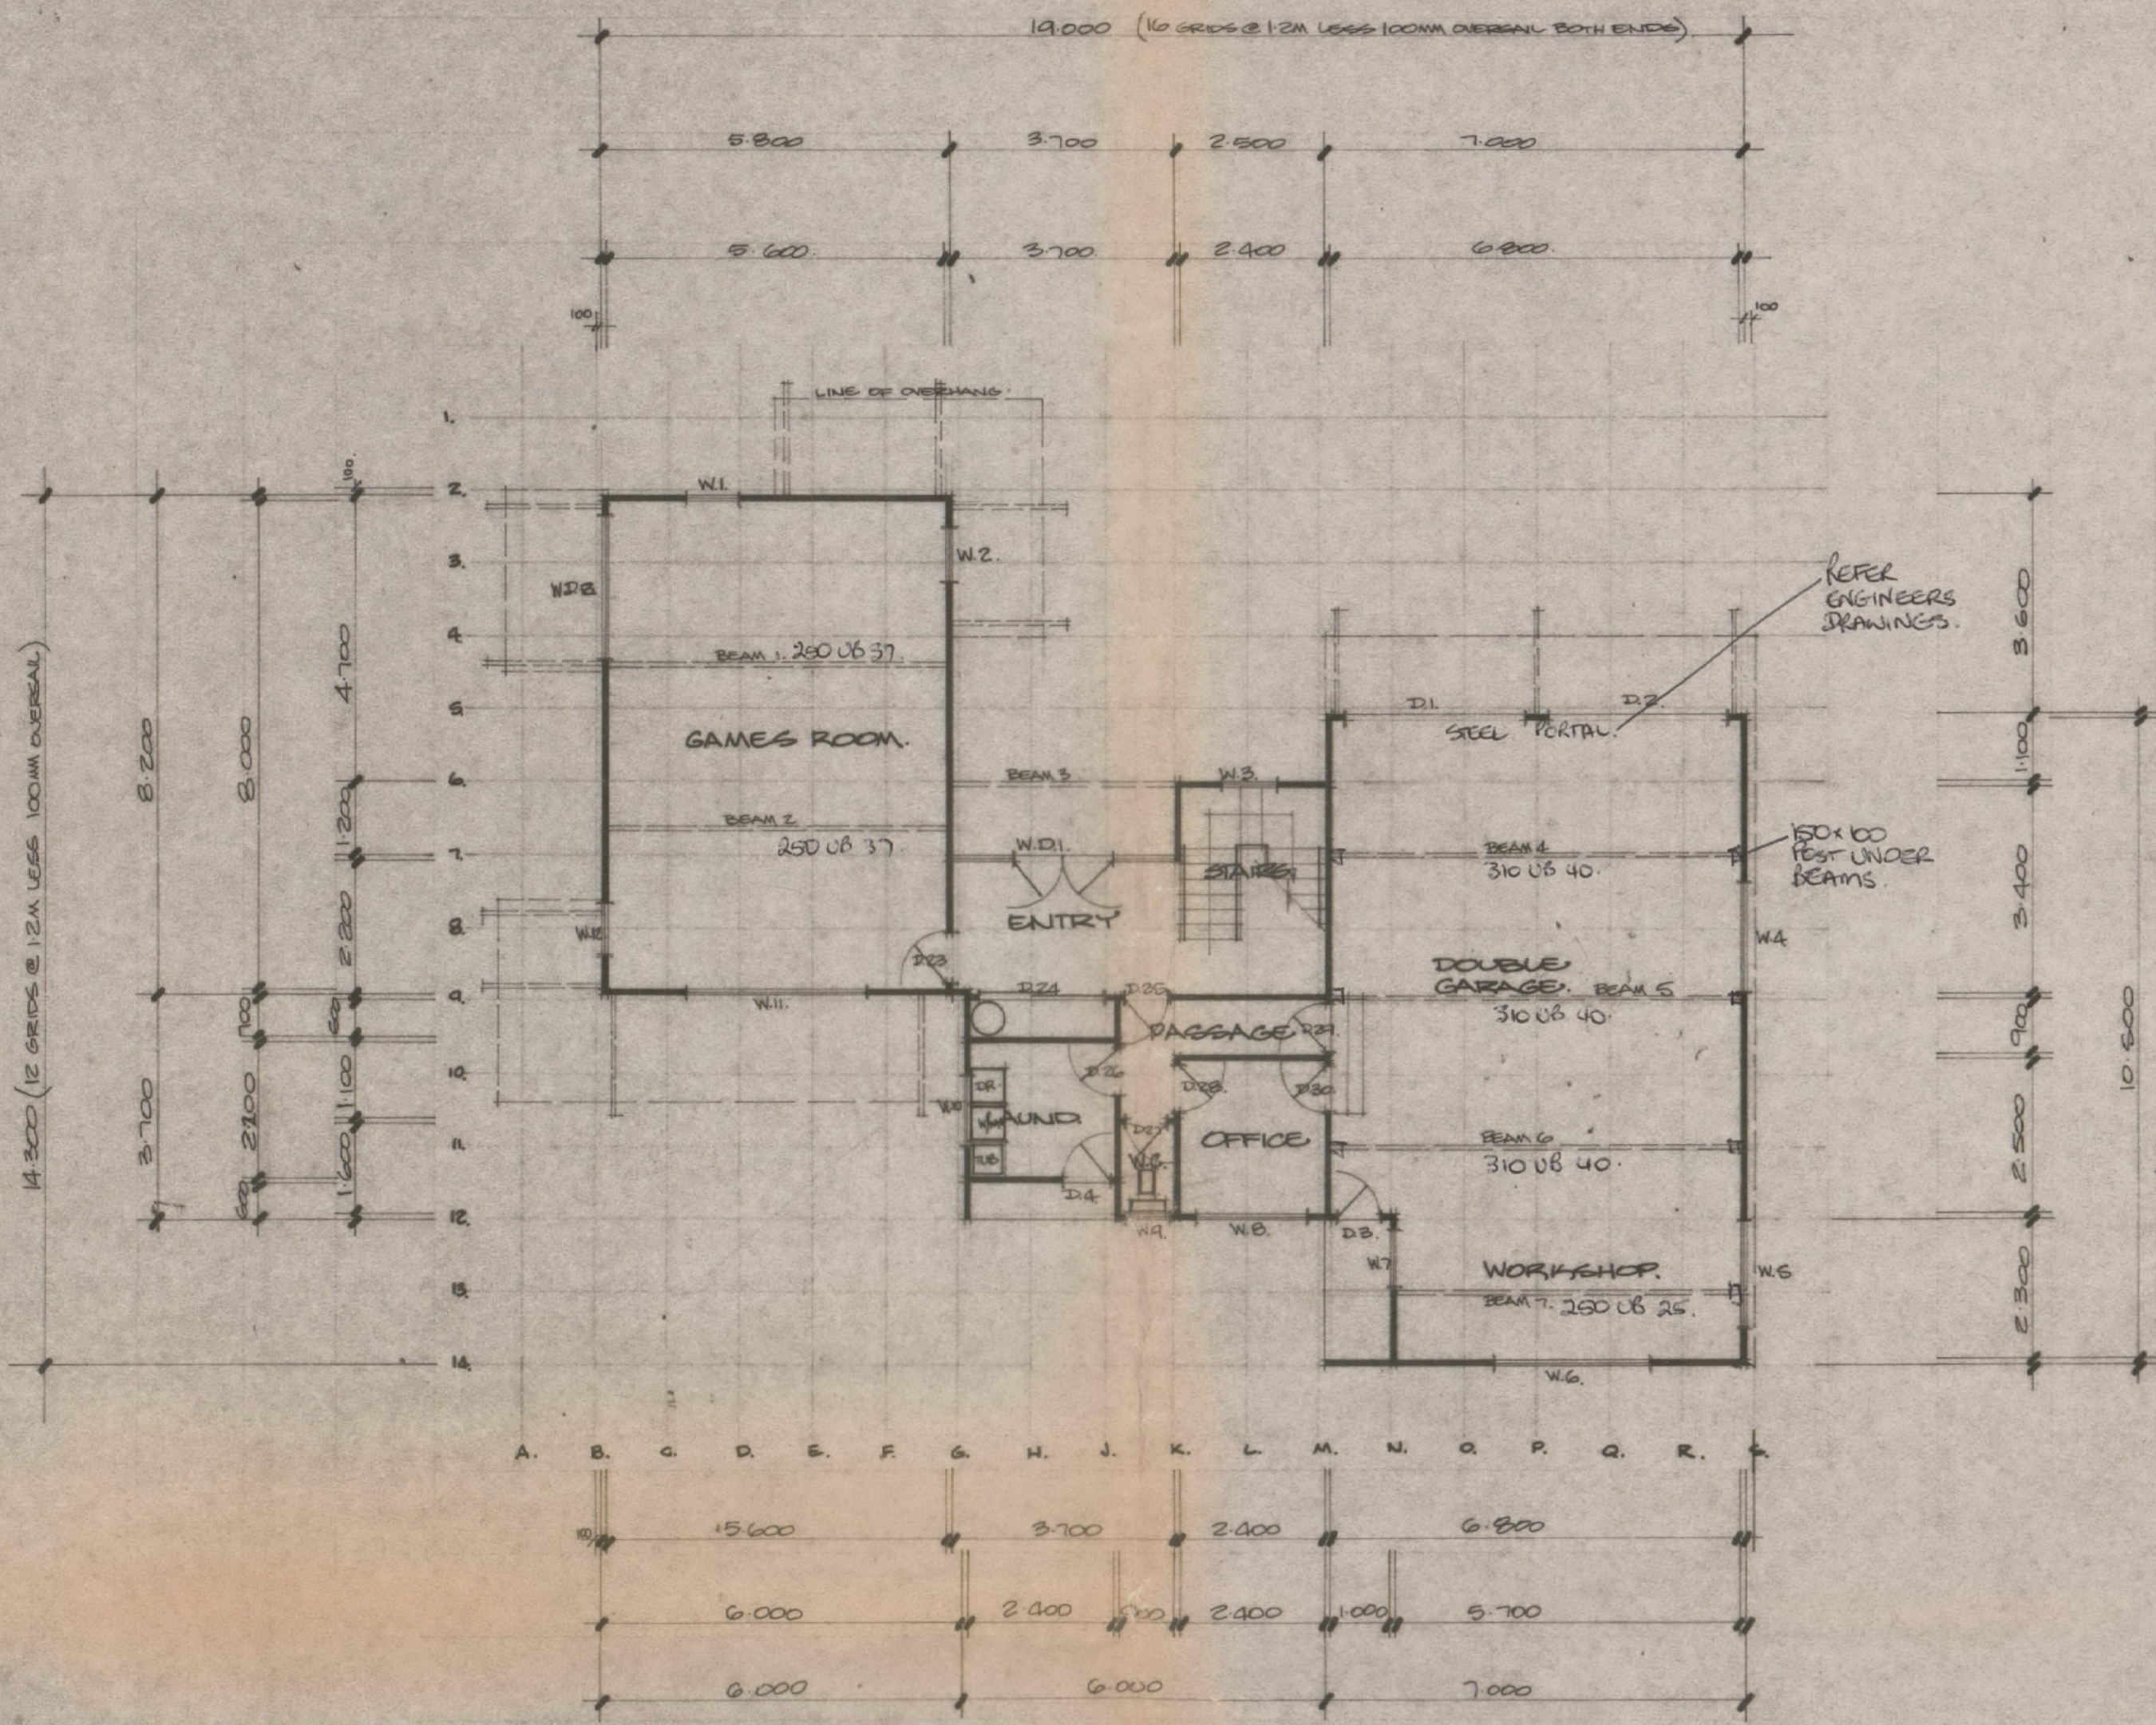



# EDEN HOUSE.

SHAKESPEARE ROAD  
WANGANUI.

	<b>EDEN BUILDERS</b> Building Contractors 88 Devon Road, Wanganui. Ph 46-989.
<small>Regd. Master Builder</small>	



GROUND FLOOR PLAN.  
SCALE = 1:100.

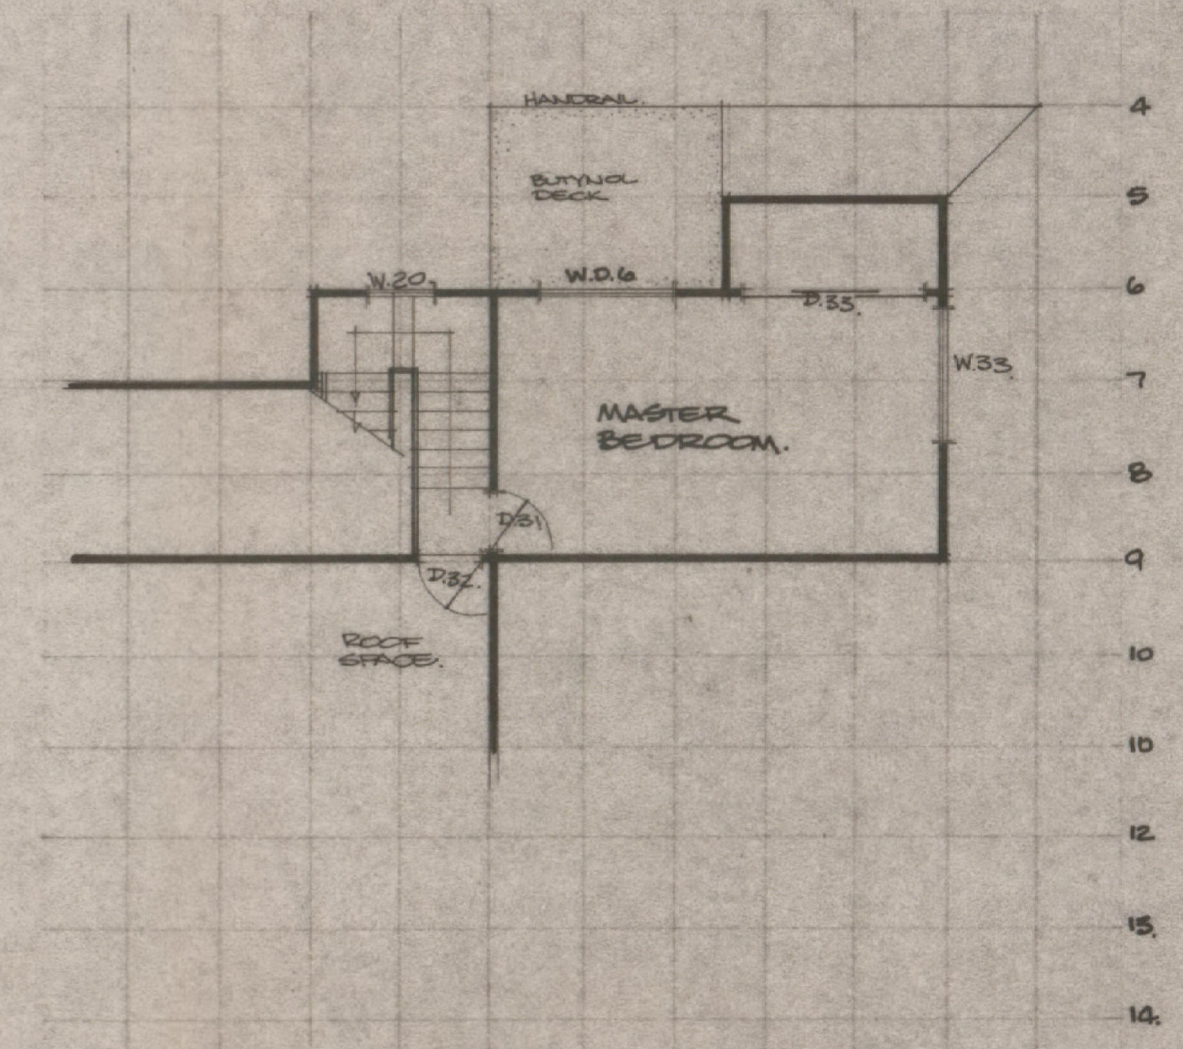

2ND FLOOR PLAN.  
SCALE = 1:100.


PROPOSED RESIDENCE FOR  
MR. & MRS. M. EDEN.  
SHAKESPEARE ROAD - WANGANUI.

McGowan  
Casey &  
Associates  
18A Bell Street Wanganui  
Telephone 56-103

Denis W. McGowan a.m.n.z.i.d. m.n.z.f.a.d.  
Grant A. Casey a.m.n.z.i.d. m.n.z.f.a.d.

Architectural Draftsmen & Designers  
Property Developers, Residential, Commercial, Industrial,  
Landscapes, Interiors, Play Planning & Photo Copying

20/10/82  
82.196  
SHEET 2

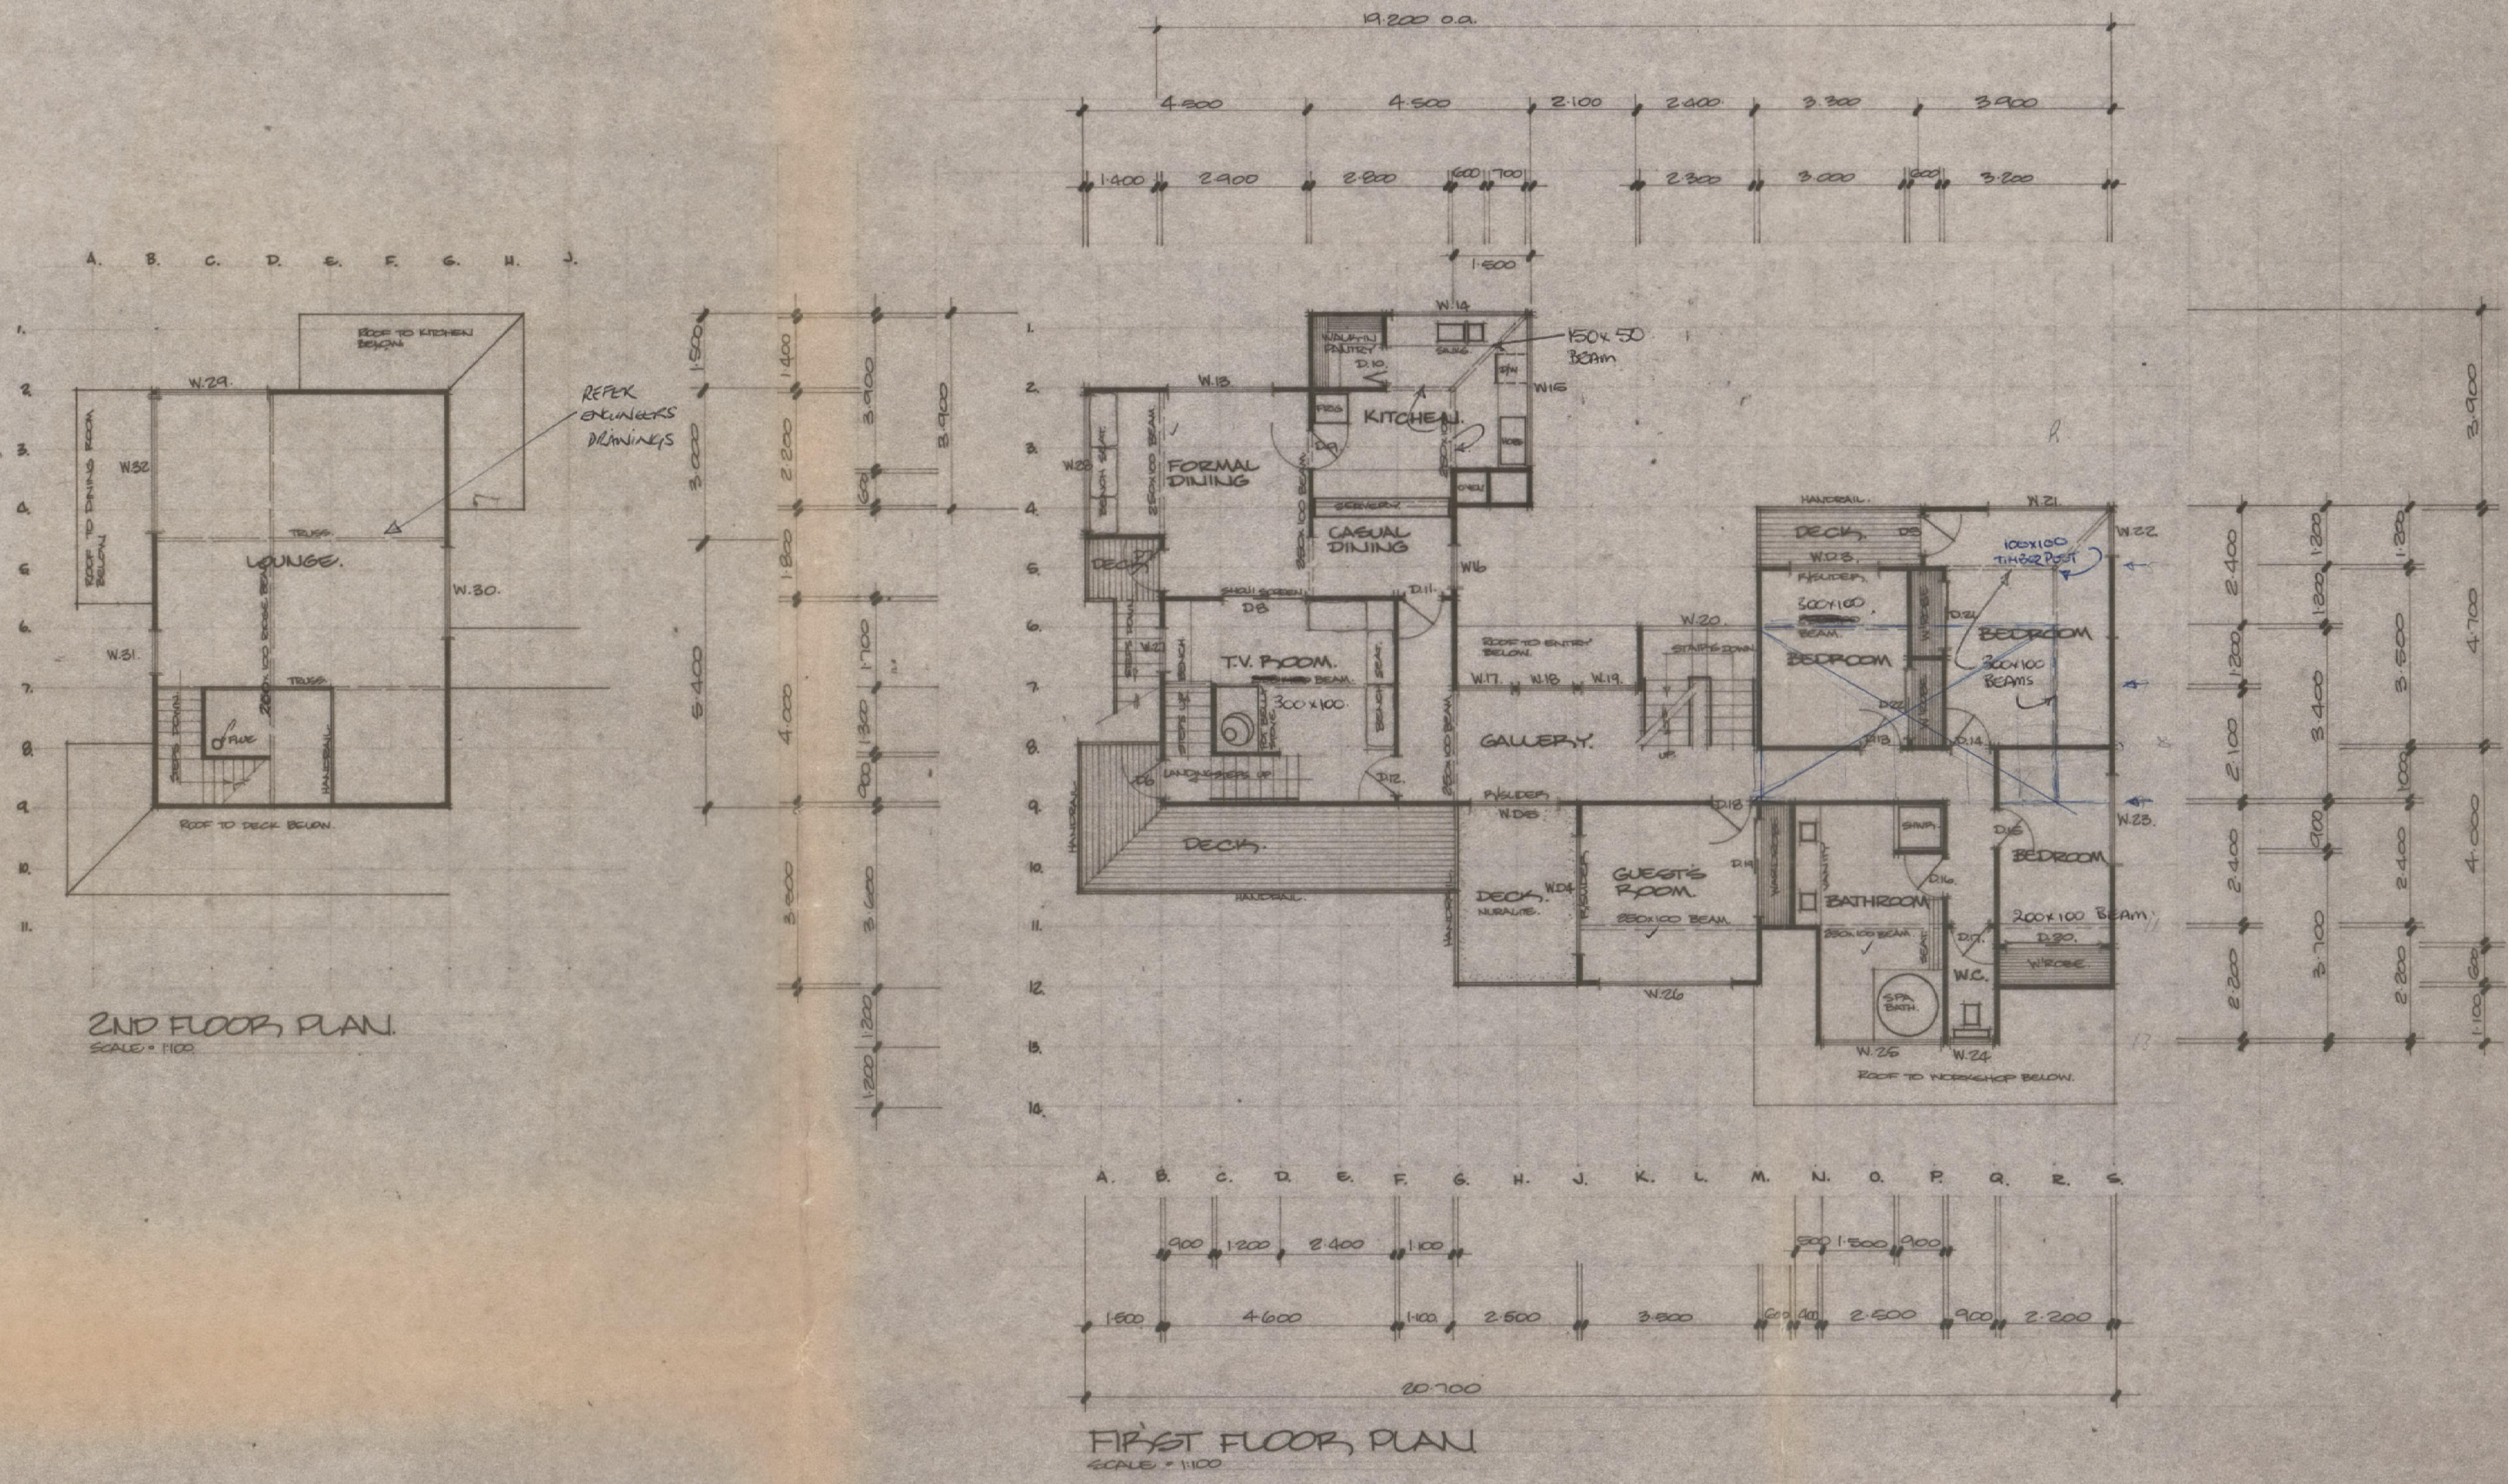


PROPOSED RESIDENCE FOR  
MR. & MRS. M. EDEN.  
SHAKESPEARE ROAD - WANGANUI.


**McGowan  
Casey &  
Associates**  
18A Bell Street Wanganui  
Telephone 56-103

Denis W. McGowan a.m.n.z.i.d. m.n.z.i.a.d.  
Grant A. Casey a.m.n.z.i.d. m.n.z.i.a.d.  
Architectural Drafting & Design  
Property Developers, Residential, Commercial, Industrial  
Landscapes, Interiors, Planting & Photo Copying

20/10/02.  
**82.196**  
SHEET 3

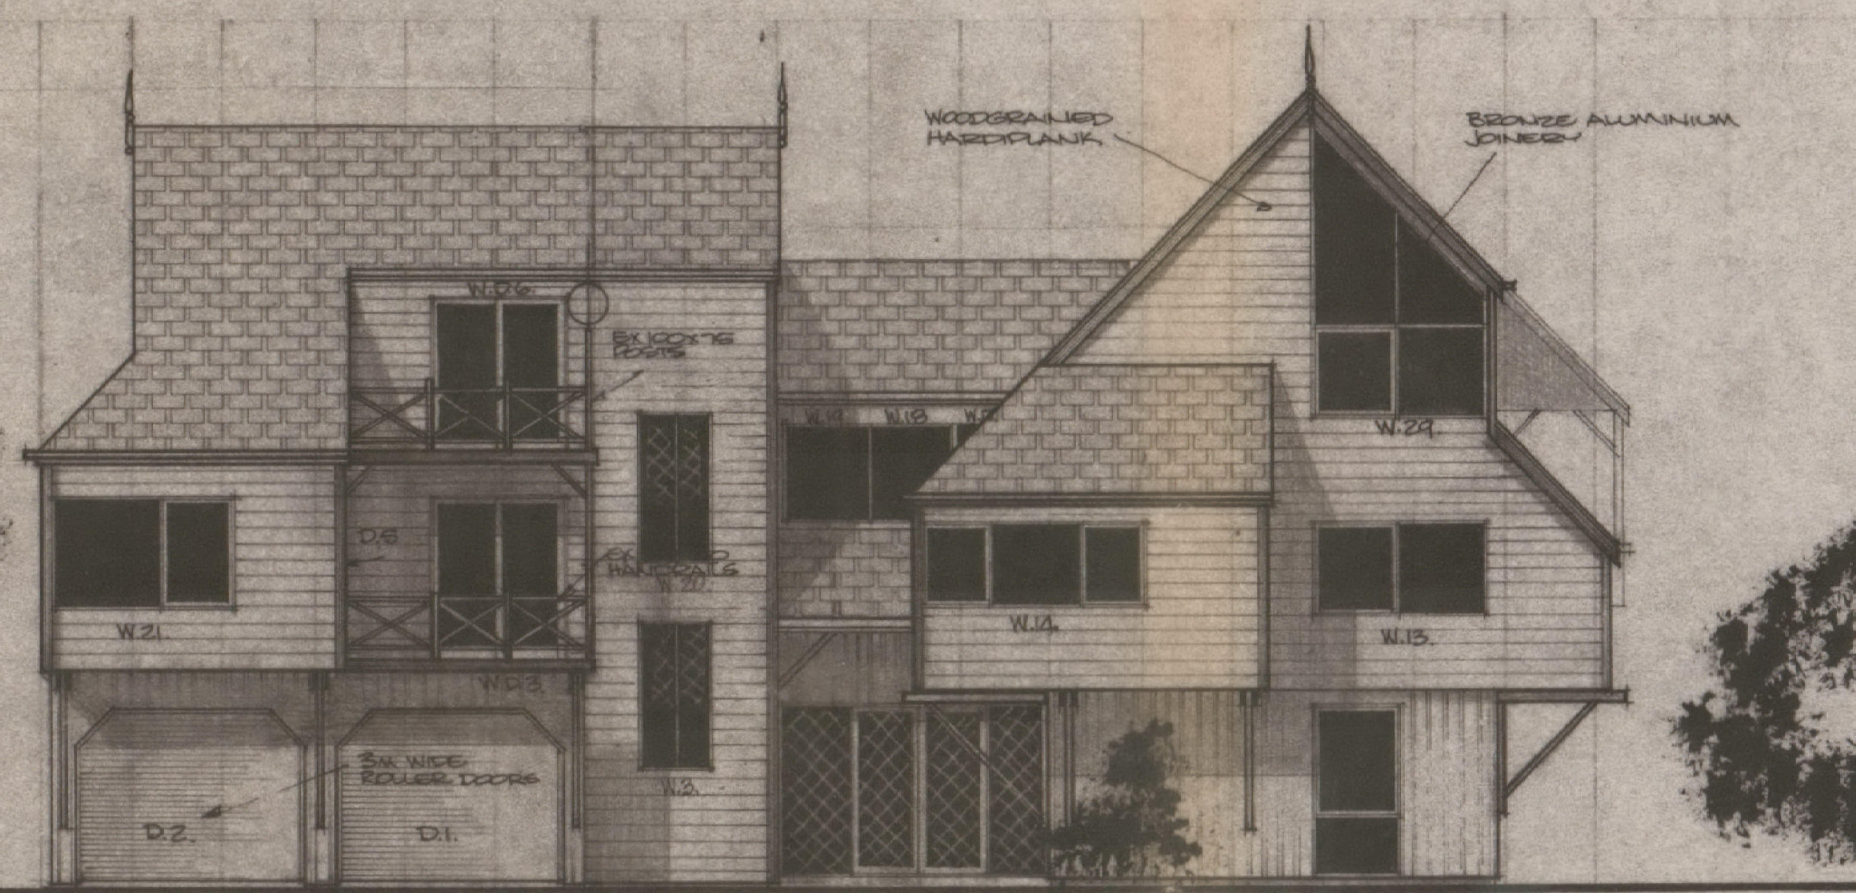

FRONT ELEVATION FROM DRIVE

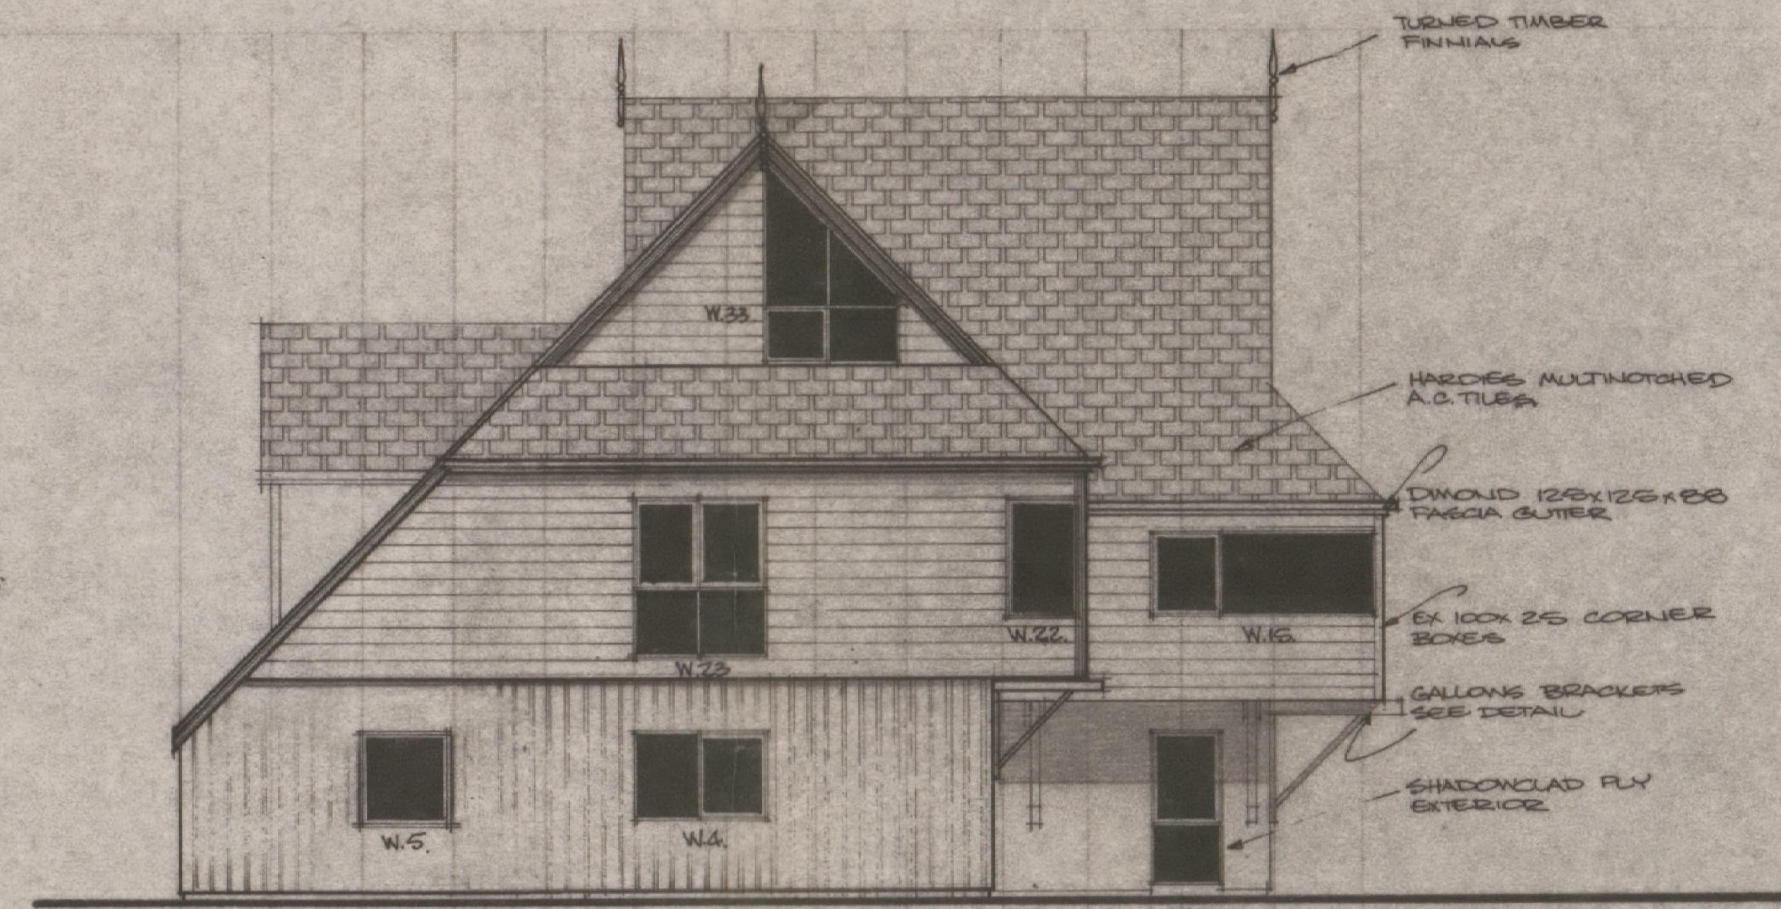

EAST ELEVATION.



WEST ELEVATION.



SOUTH ELEVATION.

PROPOSED RESIDENCE FOR  
MR. & MRS. M. EDEN.

McGowan  
Casey &  
Associates




Denis W. McGowan a.m.z.i.d. m.n.z.i.d.  
Grant A. Casey a.m.z.i.d. m.n.z.i.d.

20/10/02

82.196

Architectural Draftsman & Designers  
Property Developers, Residential, Commercial, Industrial,  
Landscape, Interiors, Sign Writing & Photo Copying



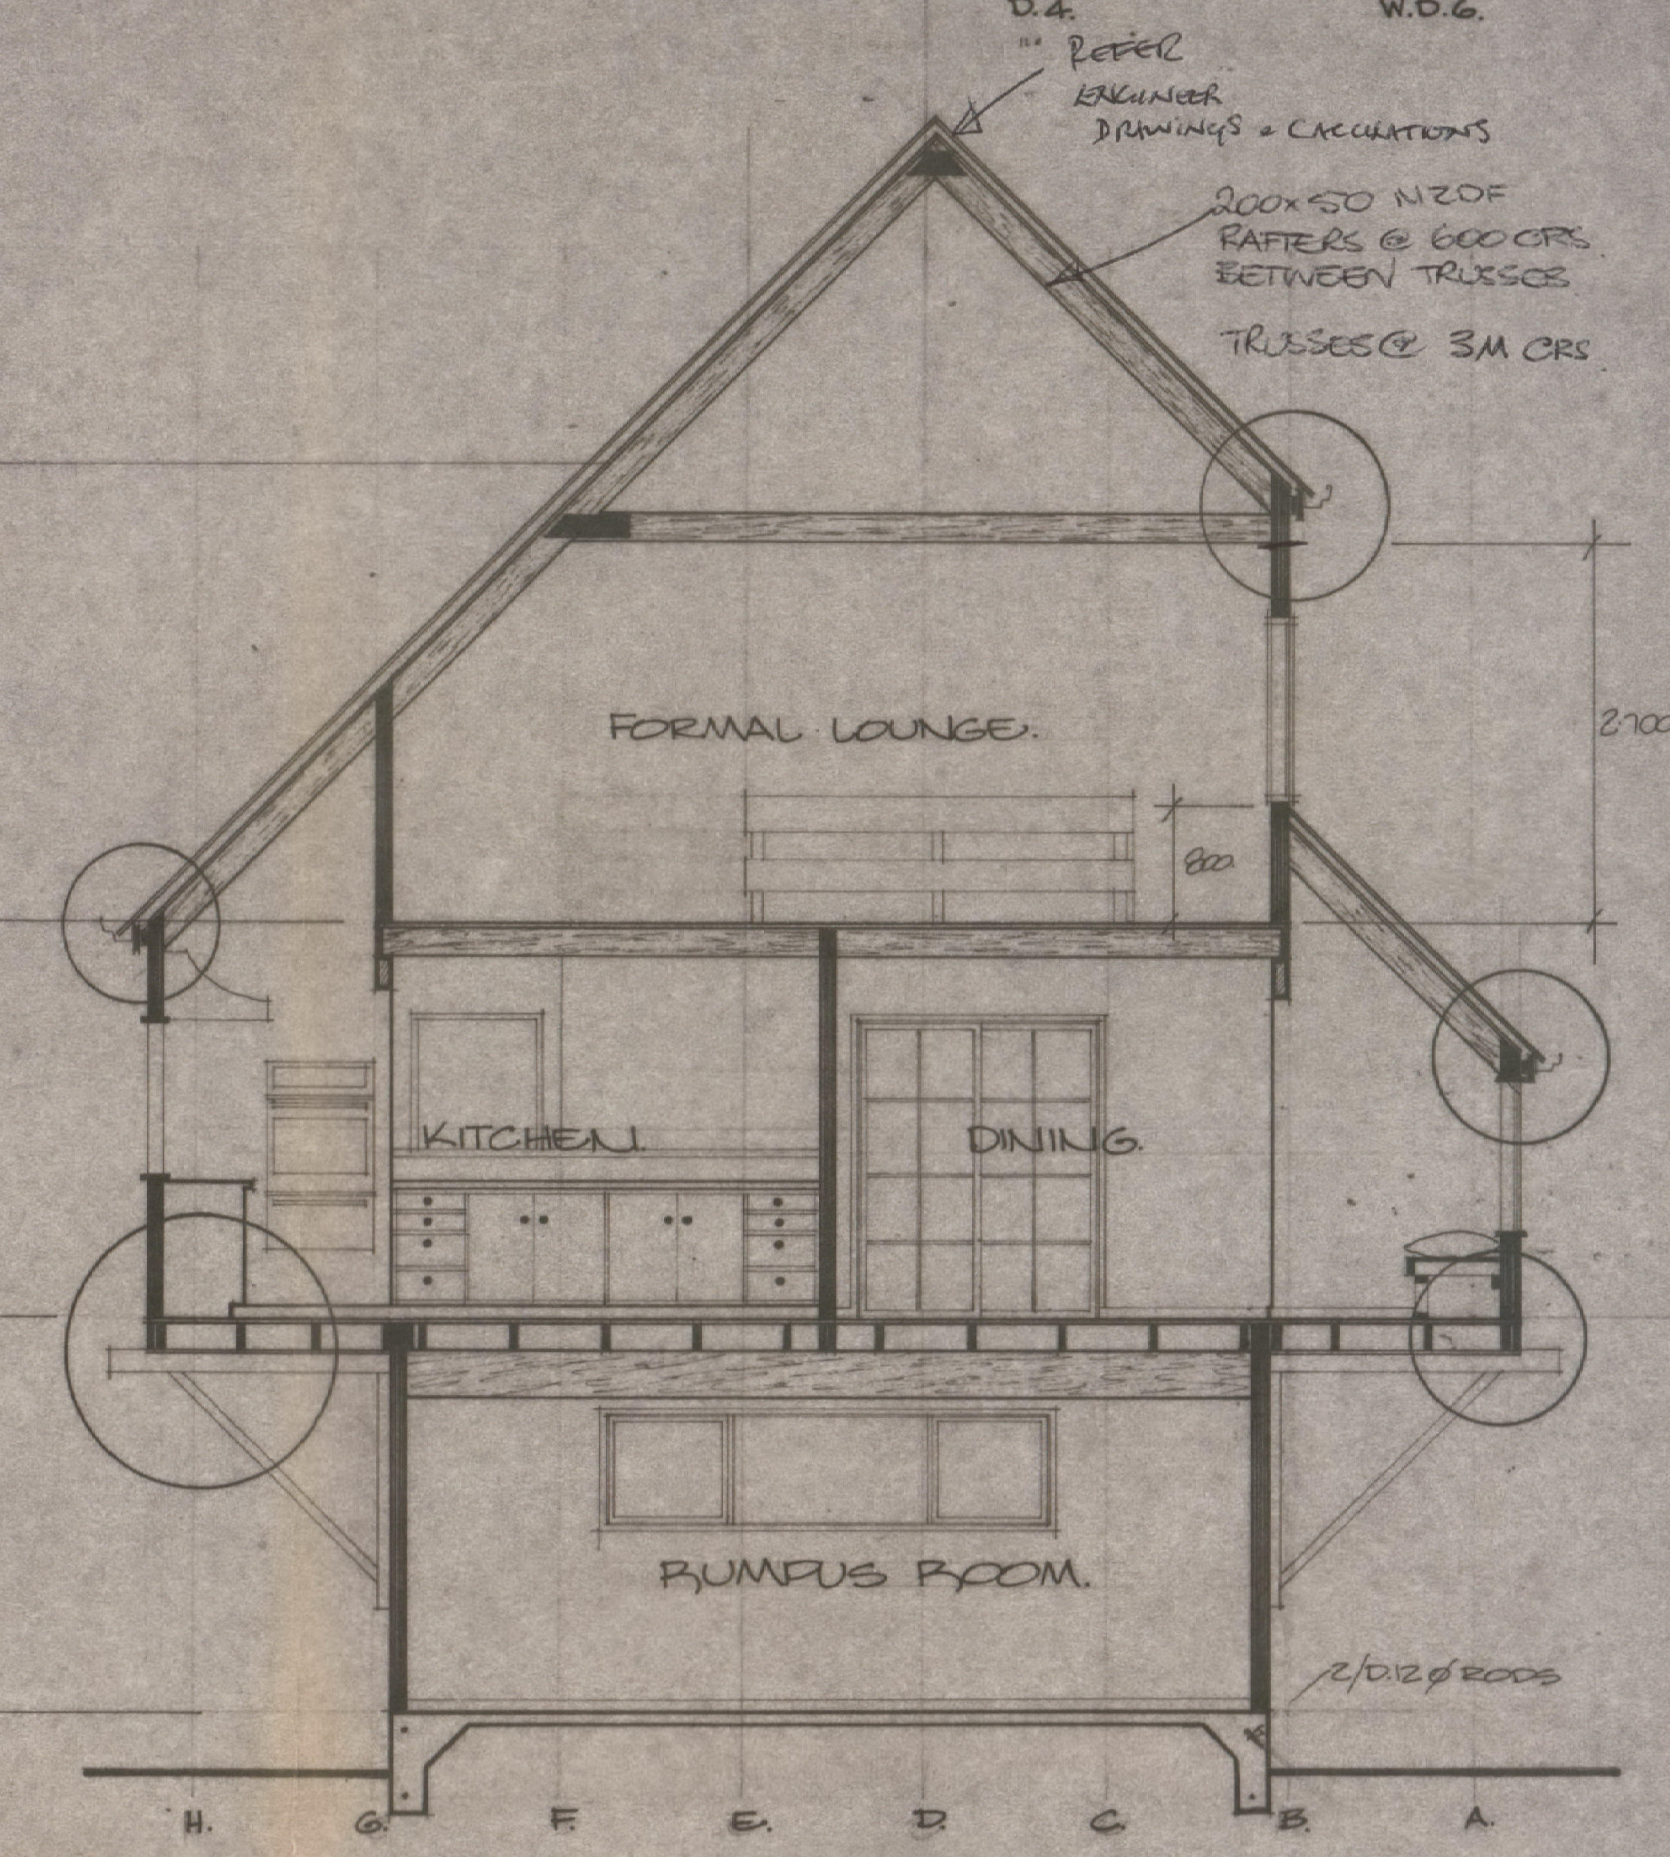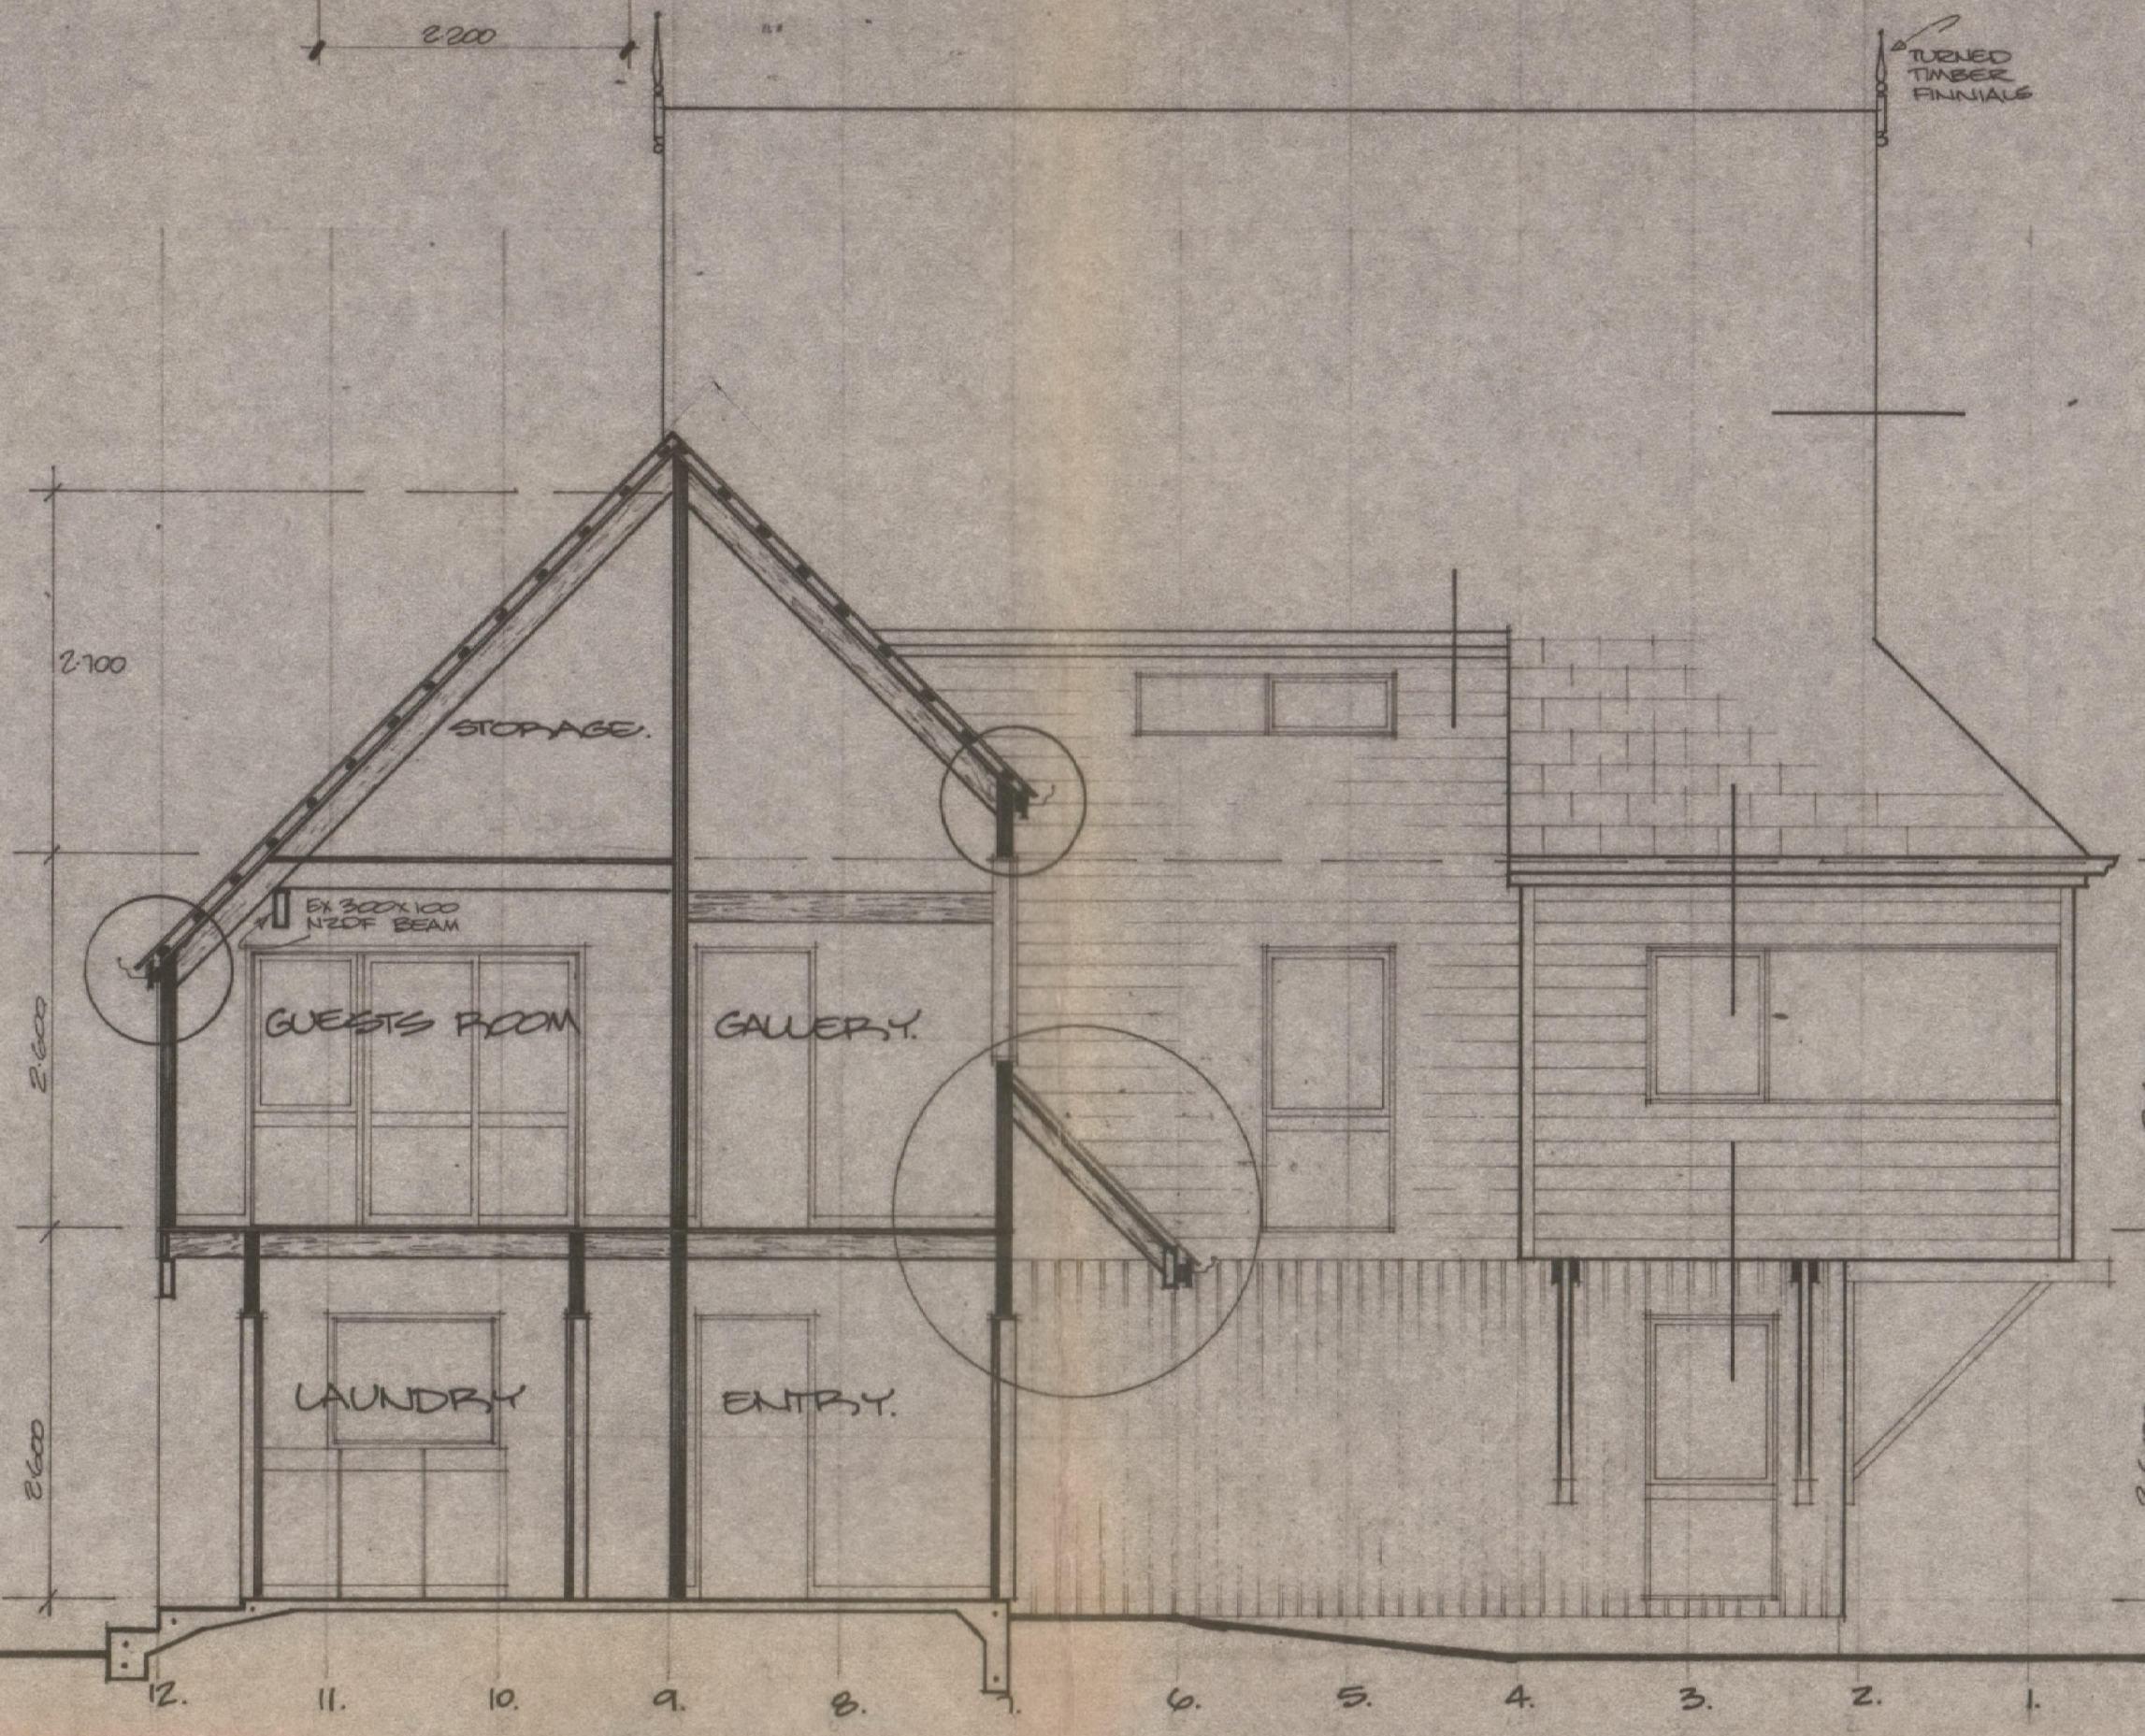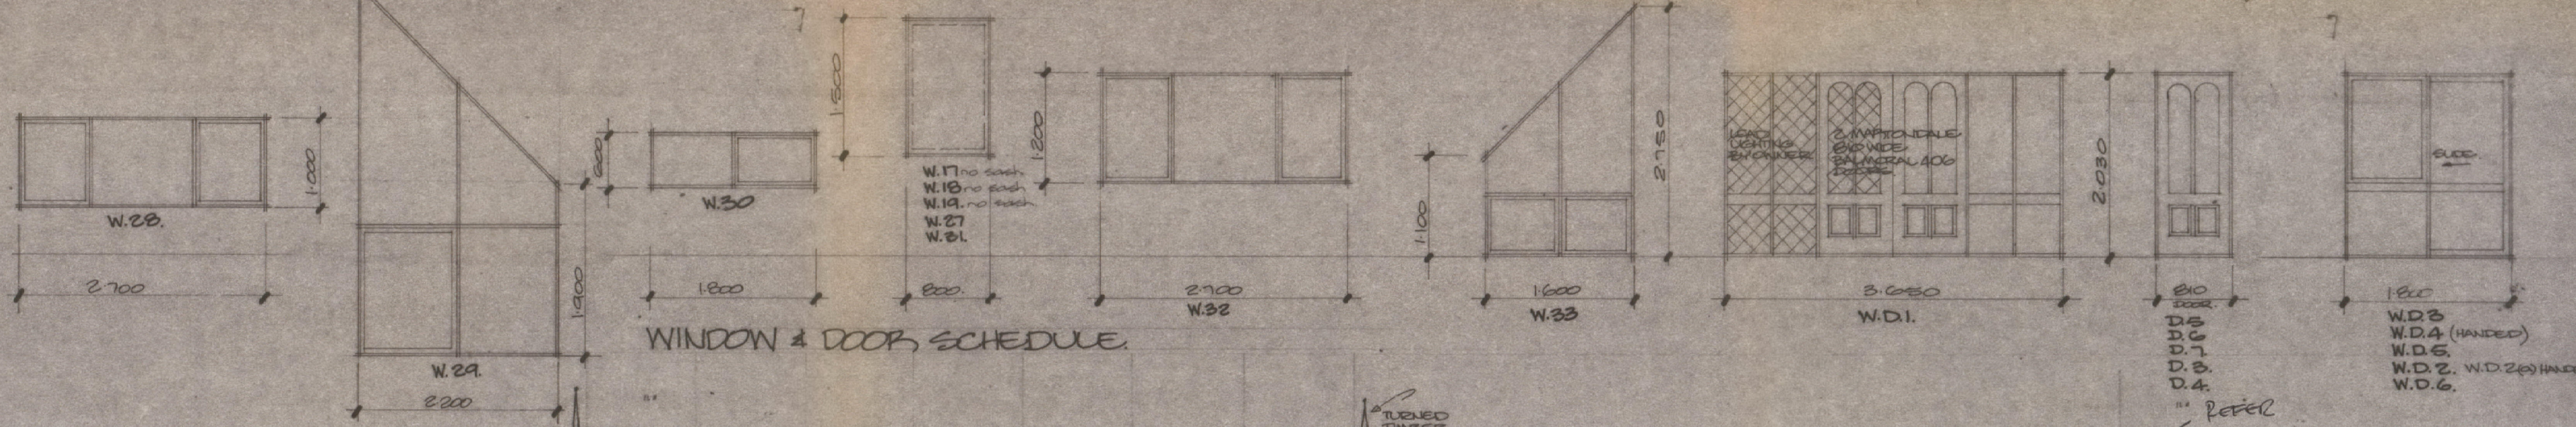

**PROPOSED RESIDENCE FOR MR. & MRS. M. EDEN.**  
 SHAKESPEARE ROAD - WANGANUI.





**McGowan Casey & Associates**  
 18A Bell Street Wanganui  
 Telephone 56-103

Denis W. McGowan a.m.n.z.i.d. m.n.z.i.a.d.  
 Grant A. Casey a.m.n.z.i.d. m.n.z.i.a.d.

Architectural Draughtsmen & Designers  
 Property Developers, Residential, Commercial, Industrial  
 Landscapers, Interiors, Plan Printing & Photo Copying

20/10/82  
**82.196**  
 SHEET 5



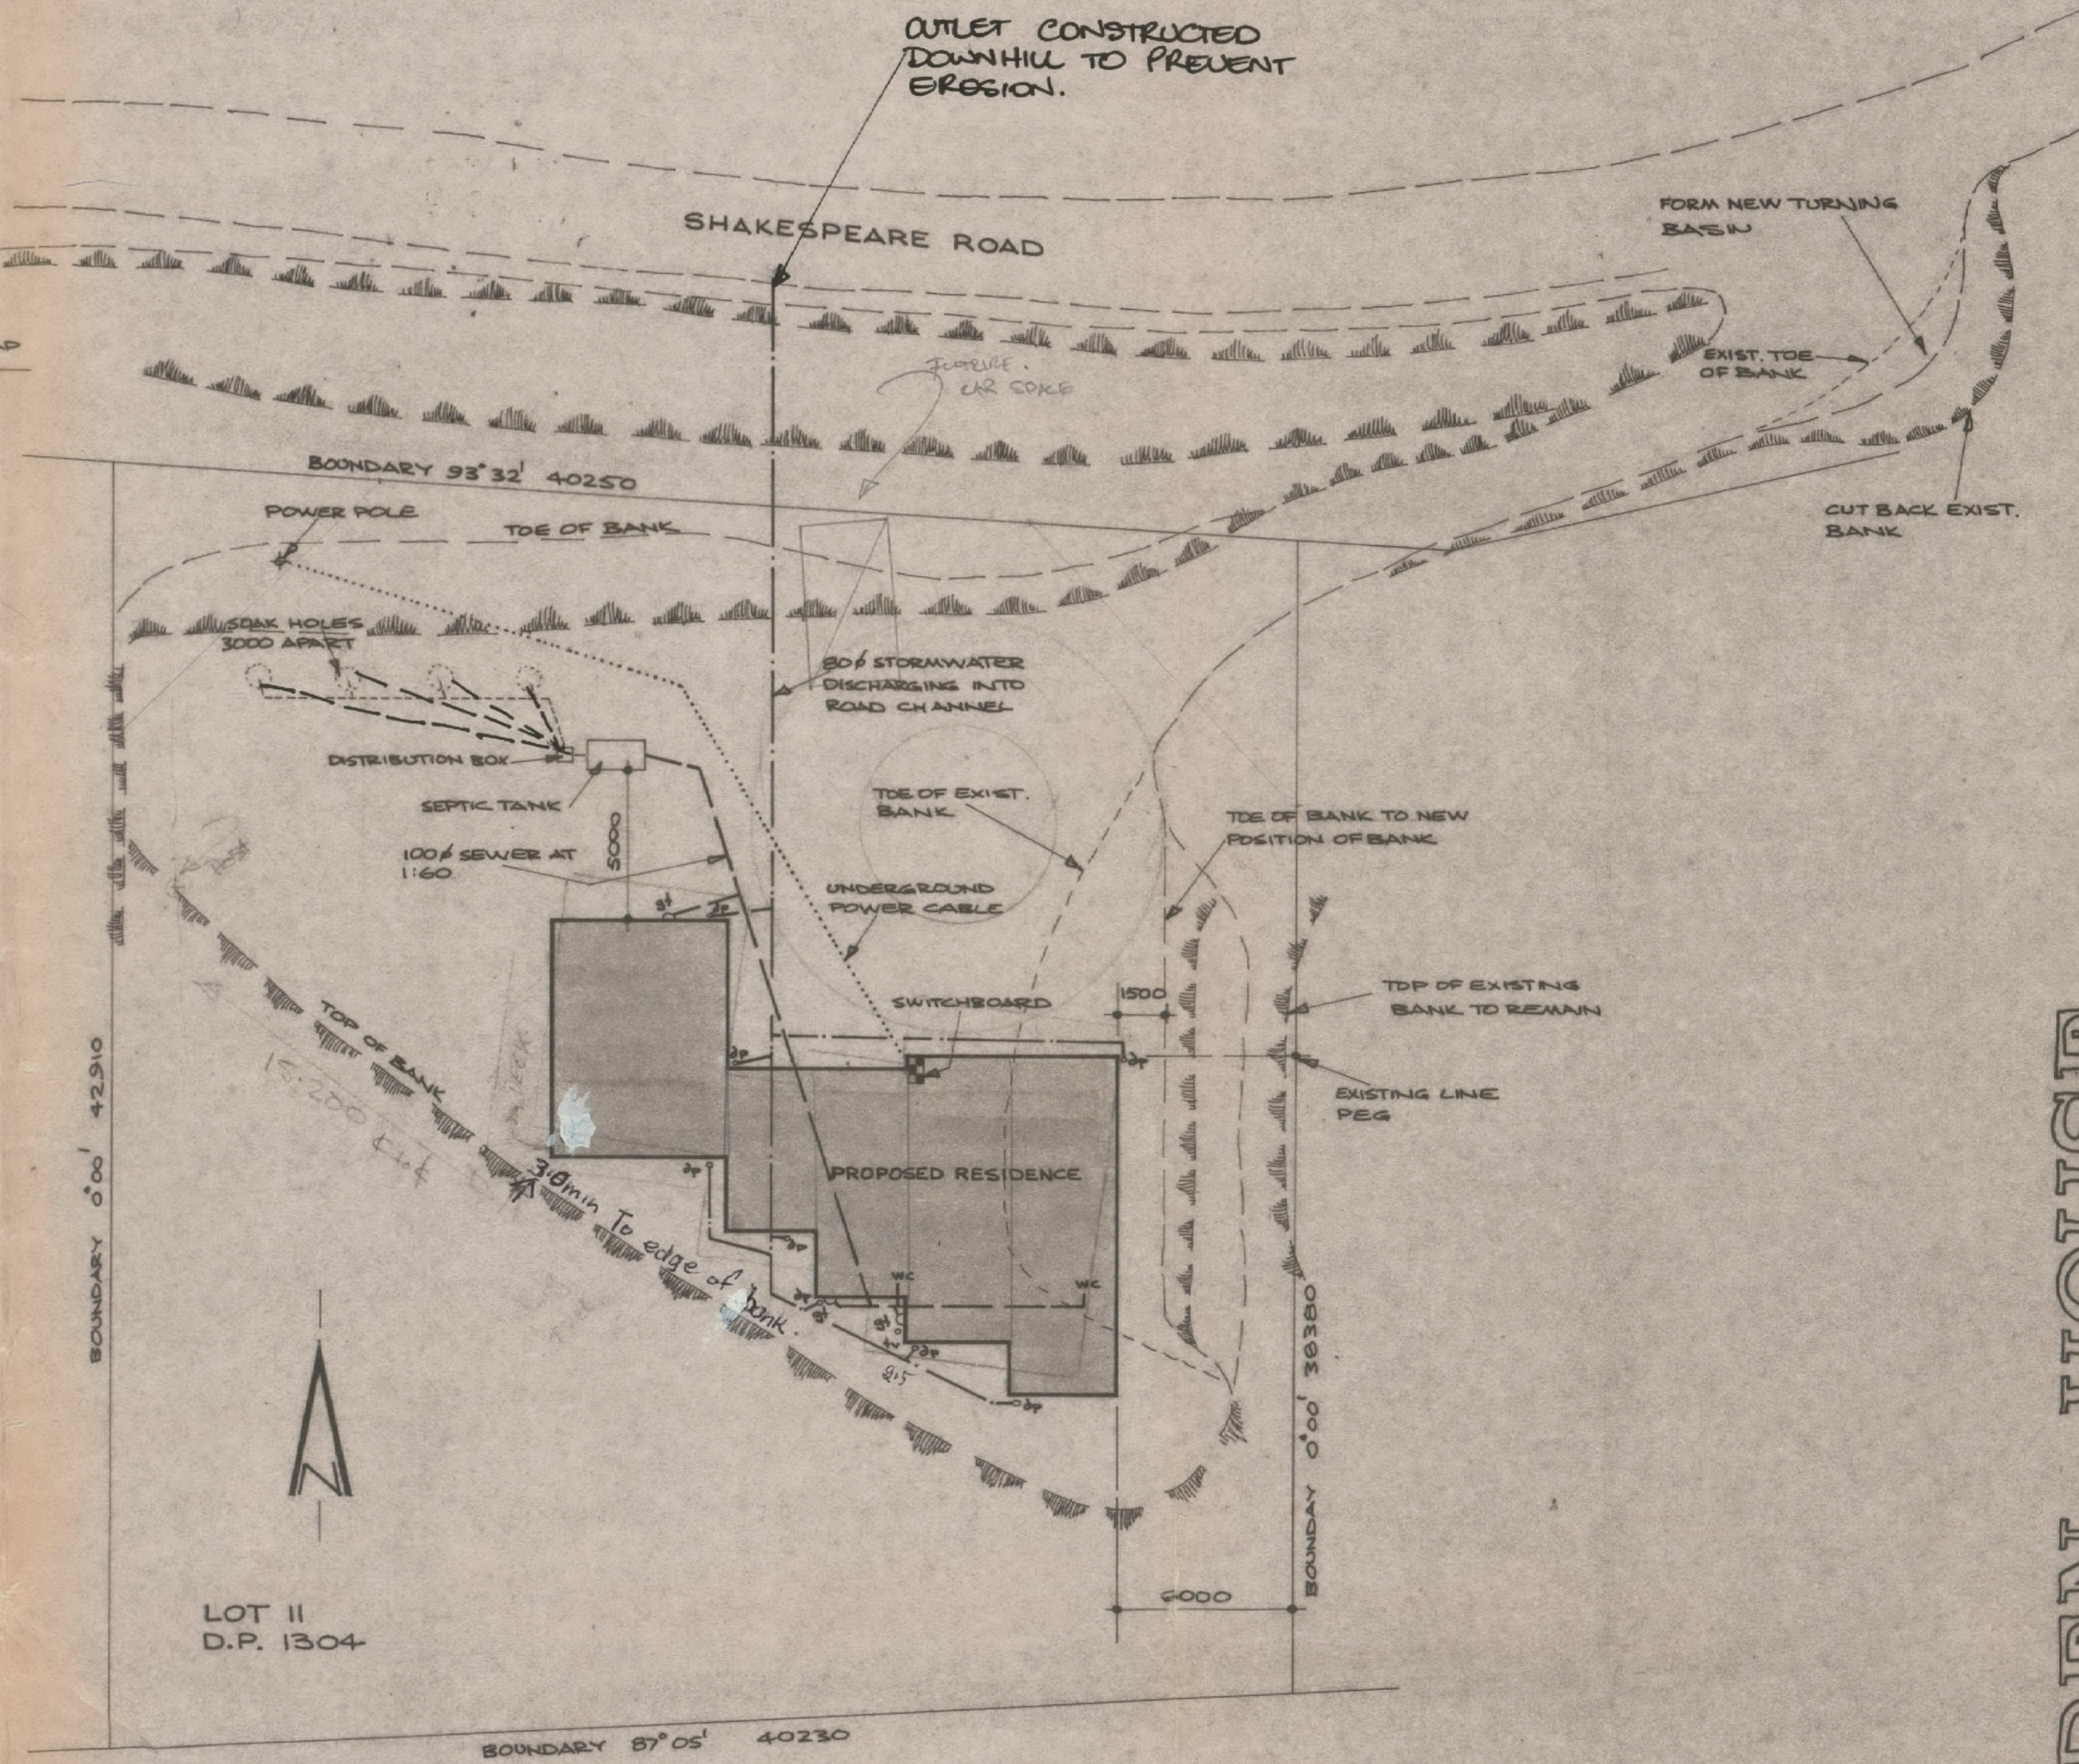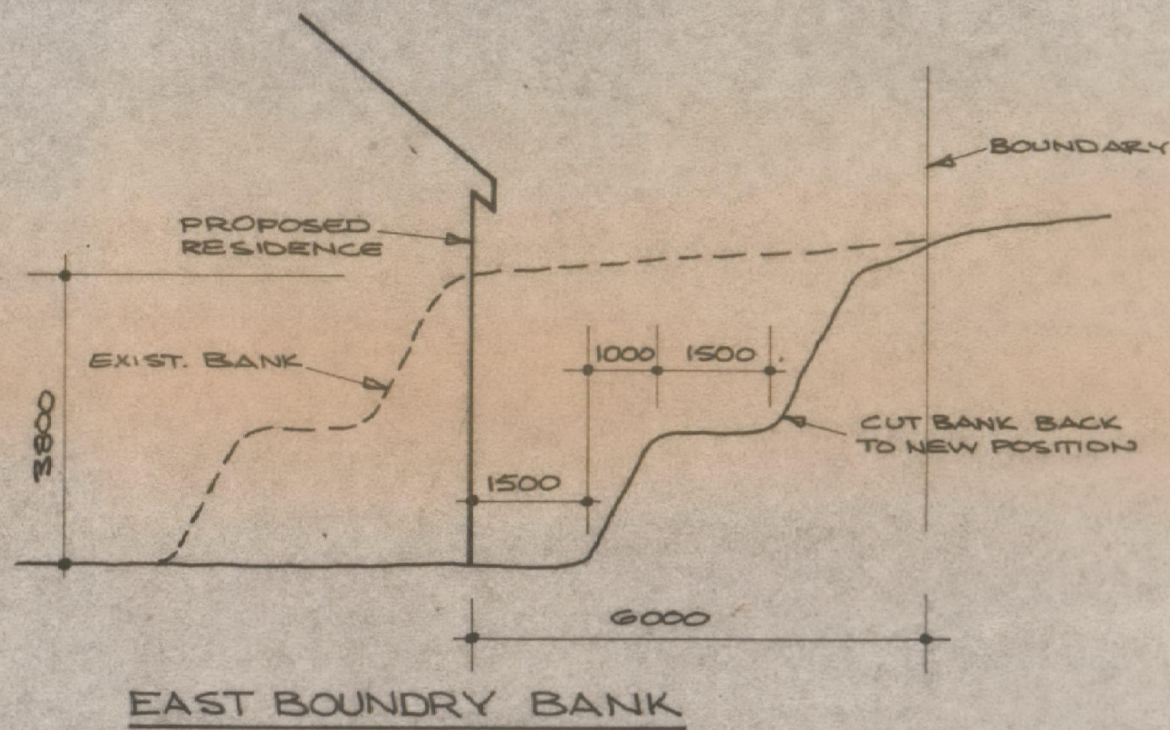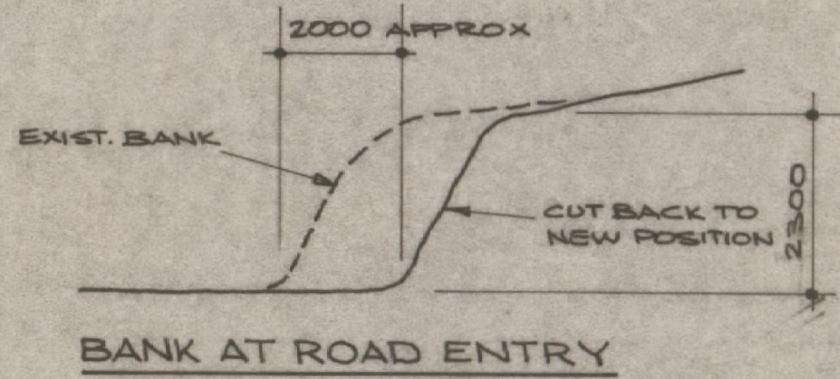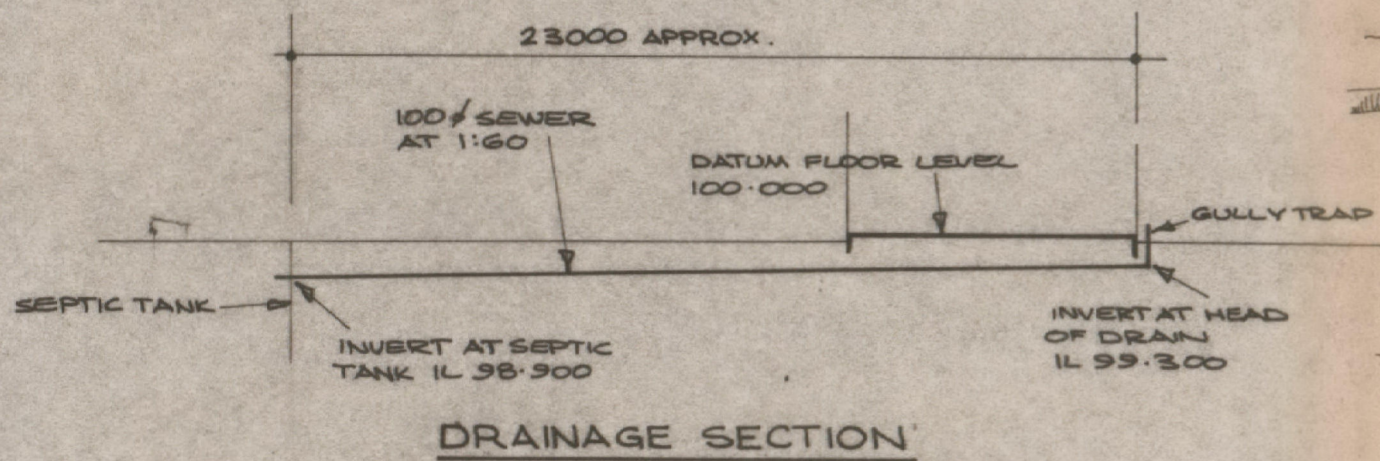

site & services plan.  
scale 1:200

shakespeare road.

EDDEN HOUSE

