




MANGONUI COUNTY COUNCIL.

INFORMATION REQUIRED WITH
APPLICATIONS FOR A BUILDING PERMIT

- A. Building application form completed.
- B. Plan of proposed building.
- C. Details of construction - size and type of timbers etc.
- D. Site plan showing the location of the proposed building on the property. Note the County Standards as indicated on the reverse side of the application form.
- E. Permit fee according to scale shown on application form. Building Research Levy calculated at 50 cents per \$1,000 for building proposals and including the value of plumbing and drainage work. This is payable for work totalling \$3,000 or more.

Where sanitary plumbing and drainage is to be fitted as well, a plumbing and drainage application form is to be completed and forwarded along with a proposed drainage plan and the appropriate fee as shown on that application form.

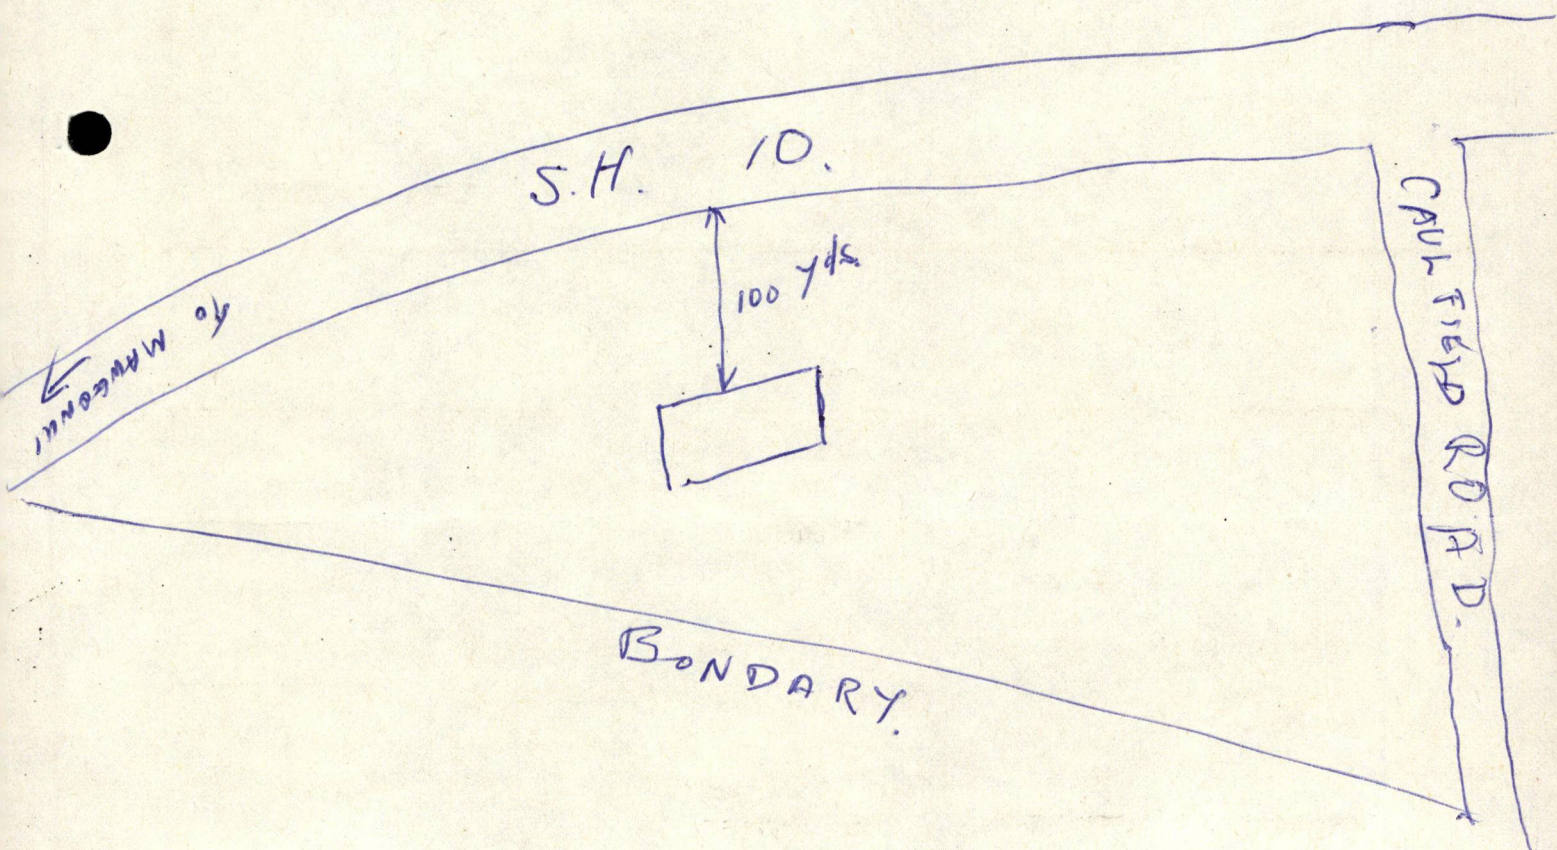

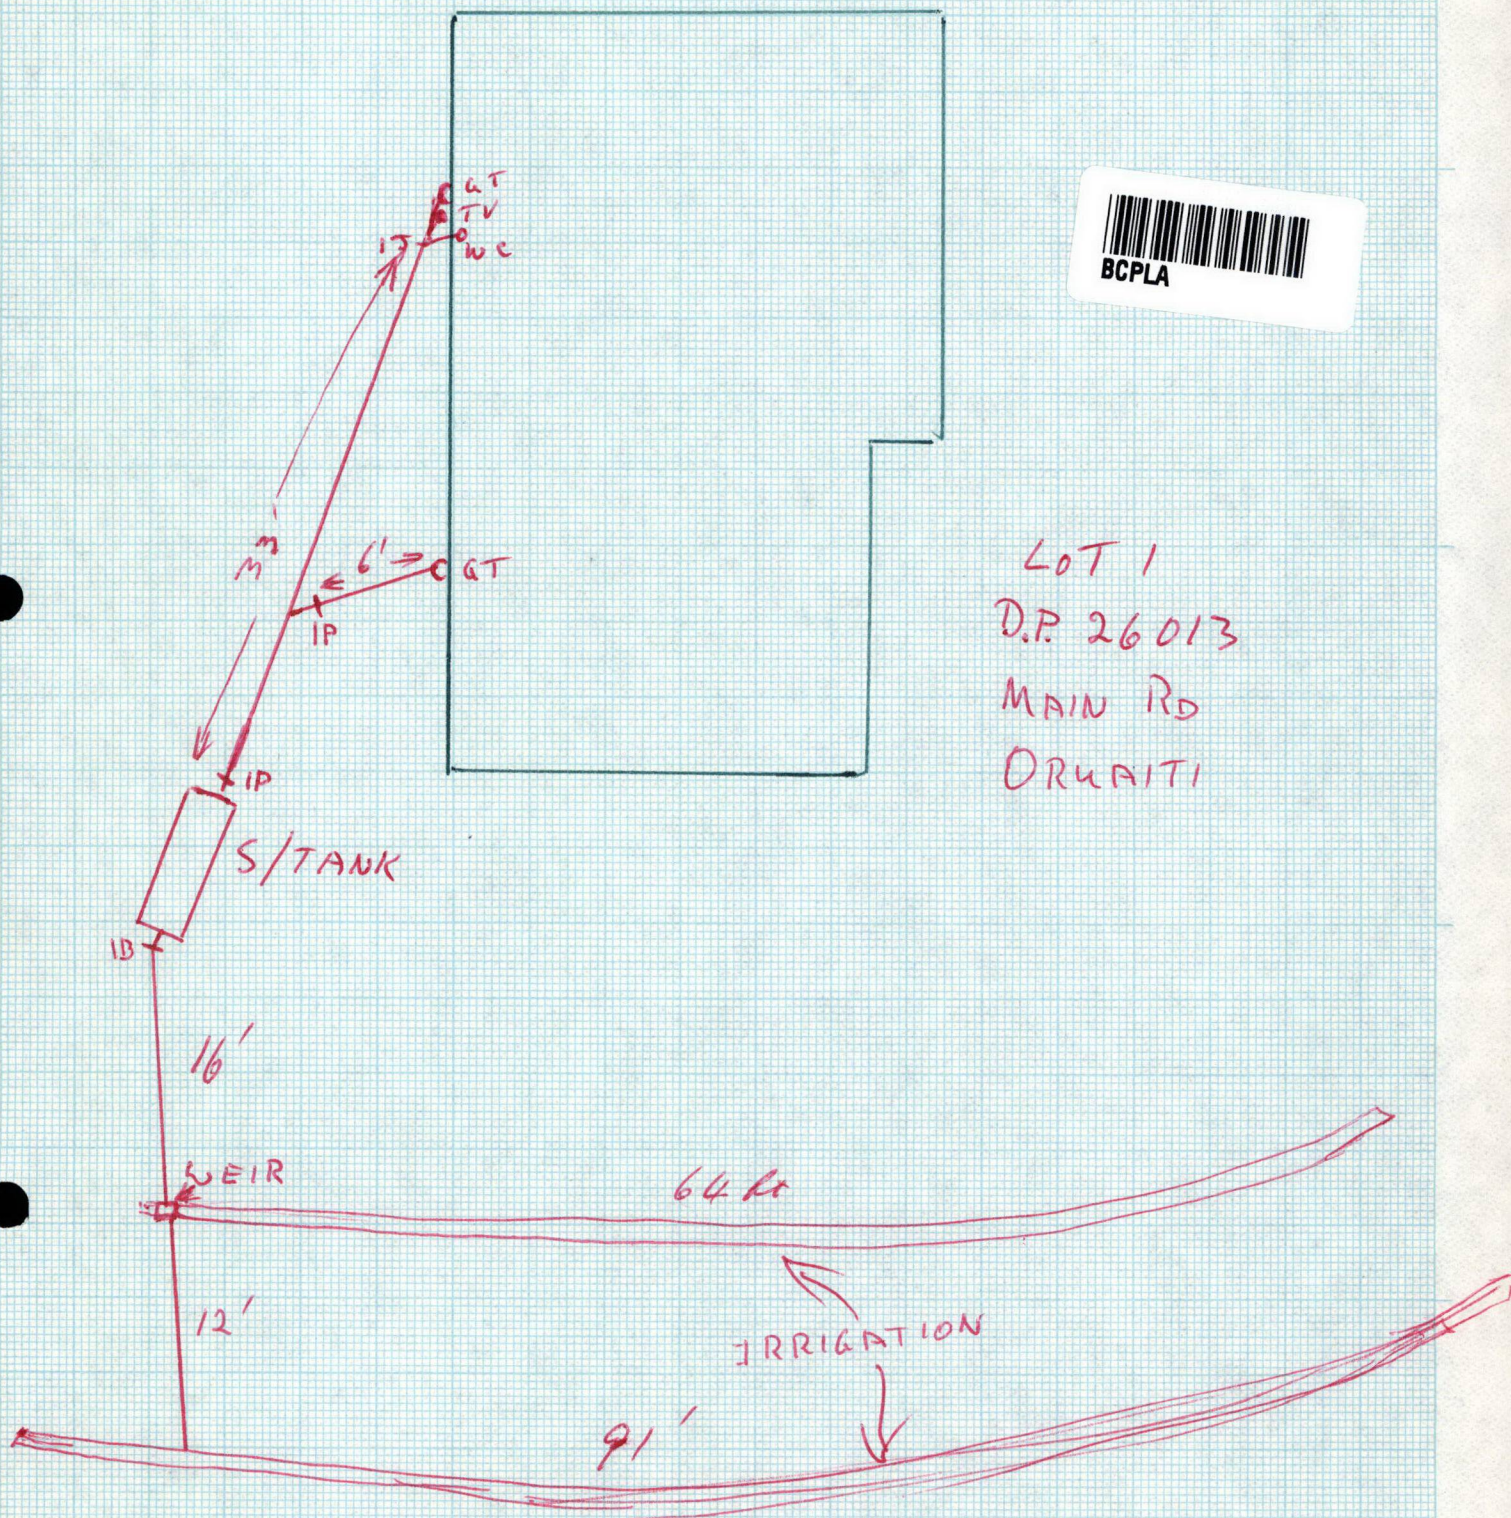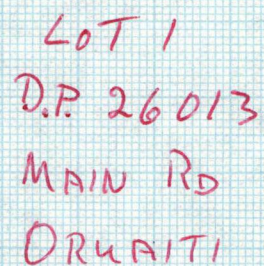

OWNER

L.B. ROUTES

PO Box 78


MANGONHI


DRAINLAYER

W WILSON

MANGONLI

DATE 8-8-75

  SLOPING CEILING
 FEATURE WALL

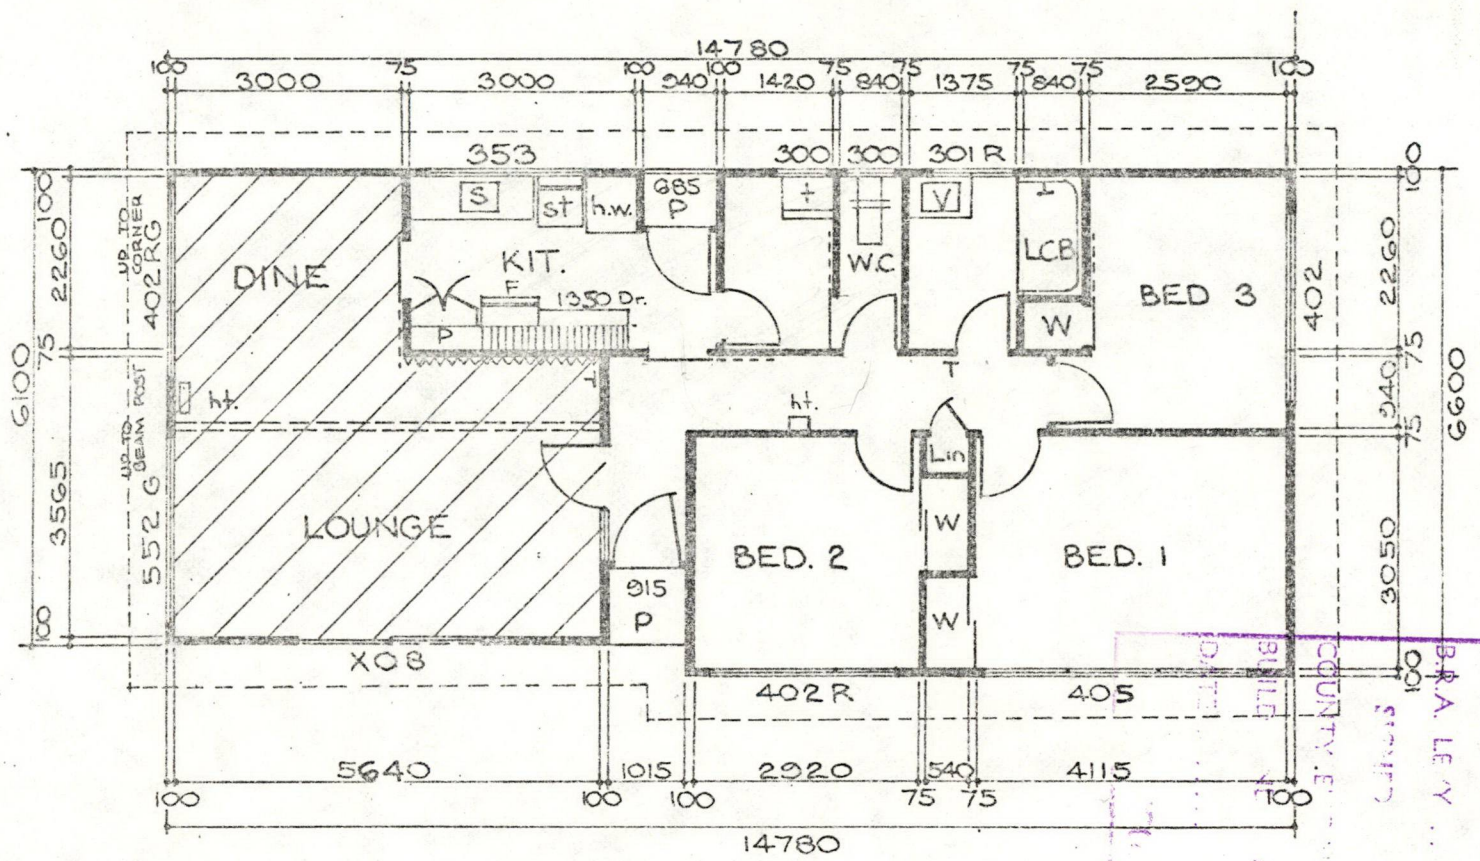


Sheathing :
 Local Body :
 Lending Inst :
 Down Pipe Positions : note on plan
 Water : Mains/Pressure Tank/Gravity Tank
 Others :

Sink Bench Colour :
 Dresser Colour :
 Shower Linings :
 Bath / Shower Type :
 Lights Interior :
 Power Points :


APPROVED
 BUILDING
 P. & D.
 TOWN PLANNING
 10/7/75
 J. A. McDonald

AMMEND	HOUSE NO.	CUSTOMER
DELIVERY ADDRESS		
Keith Hay Homes Ltd 73 Carr Road, Mt. Roskill Auckland N.Z. phone 699-199		
Scale 1:100	Drawn 24/1/75	PLAN REF. NO.
Area 941m ²	J. R. SMITH	941C

REAR ELEVATION

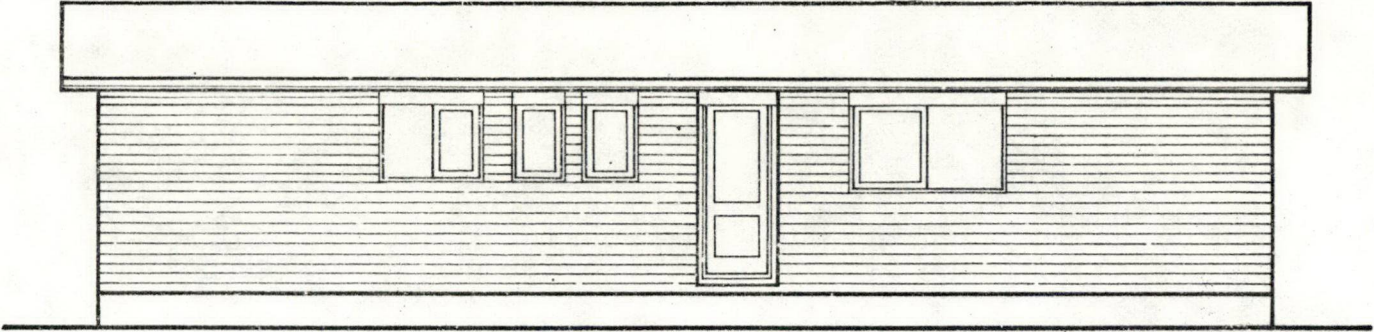

FRONT ELEVATION

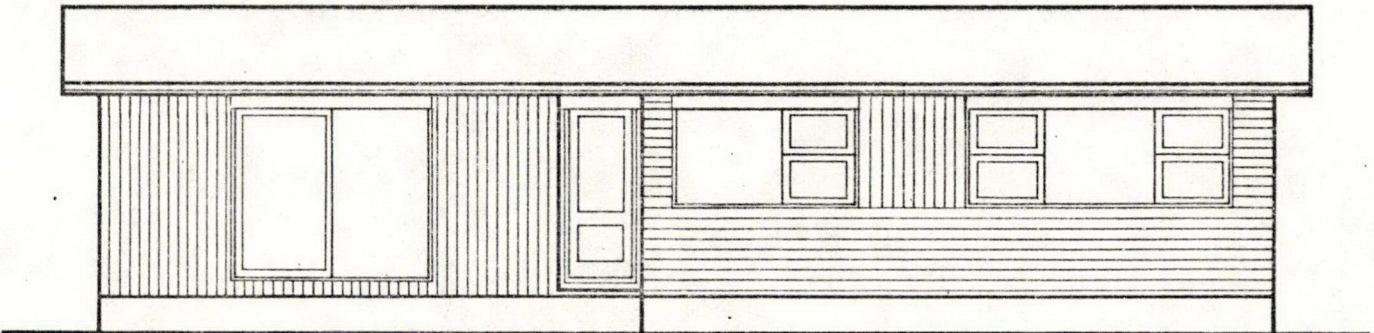

Keith Hay Homes Ltd

73 Carr Road, Mt. Roskill
Auckland N.Z. phone 699-199

Scale
1:100

Drawn

Area
94.1m²

PLAN REF. No.


9410

Keith Hay Homes Ltd
 73 Carr Road, Mt. Roskill
 Auckland N.Z. phone 699-199


Scale
 1:100
 Drawn
 Area
 94.1m²

PLAN REF. No.
9416

END ELEVATION

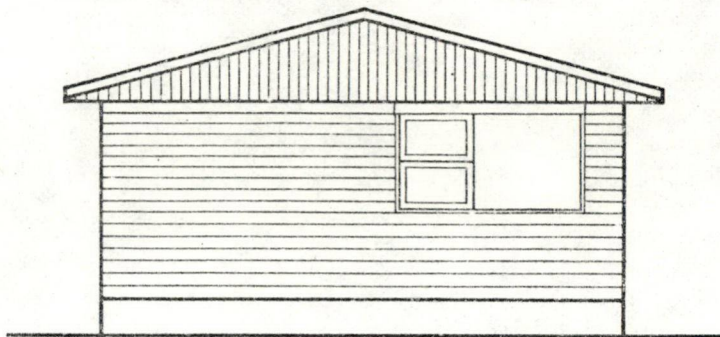

SECTION A-A

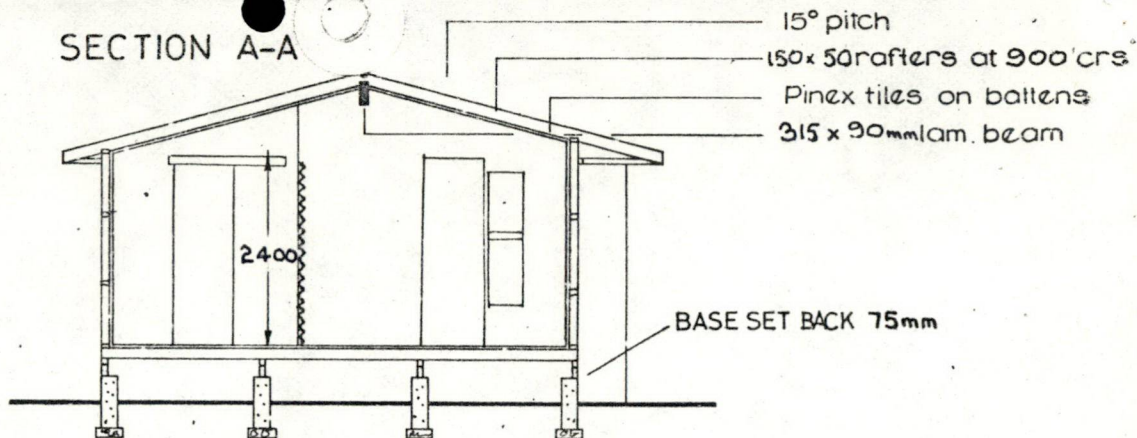

END ELEVATION

