



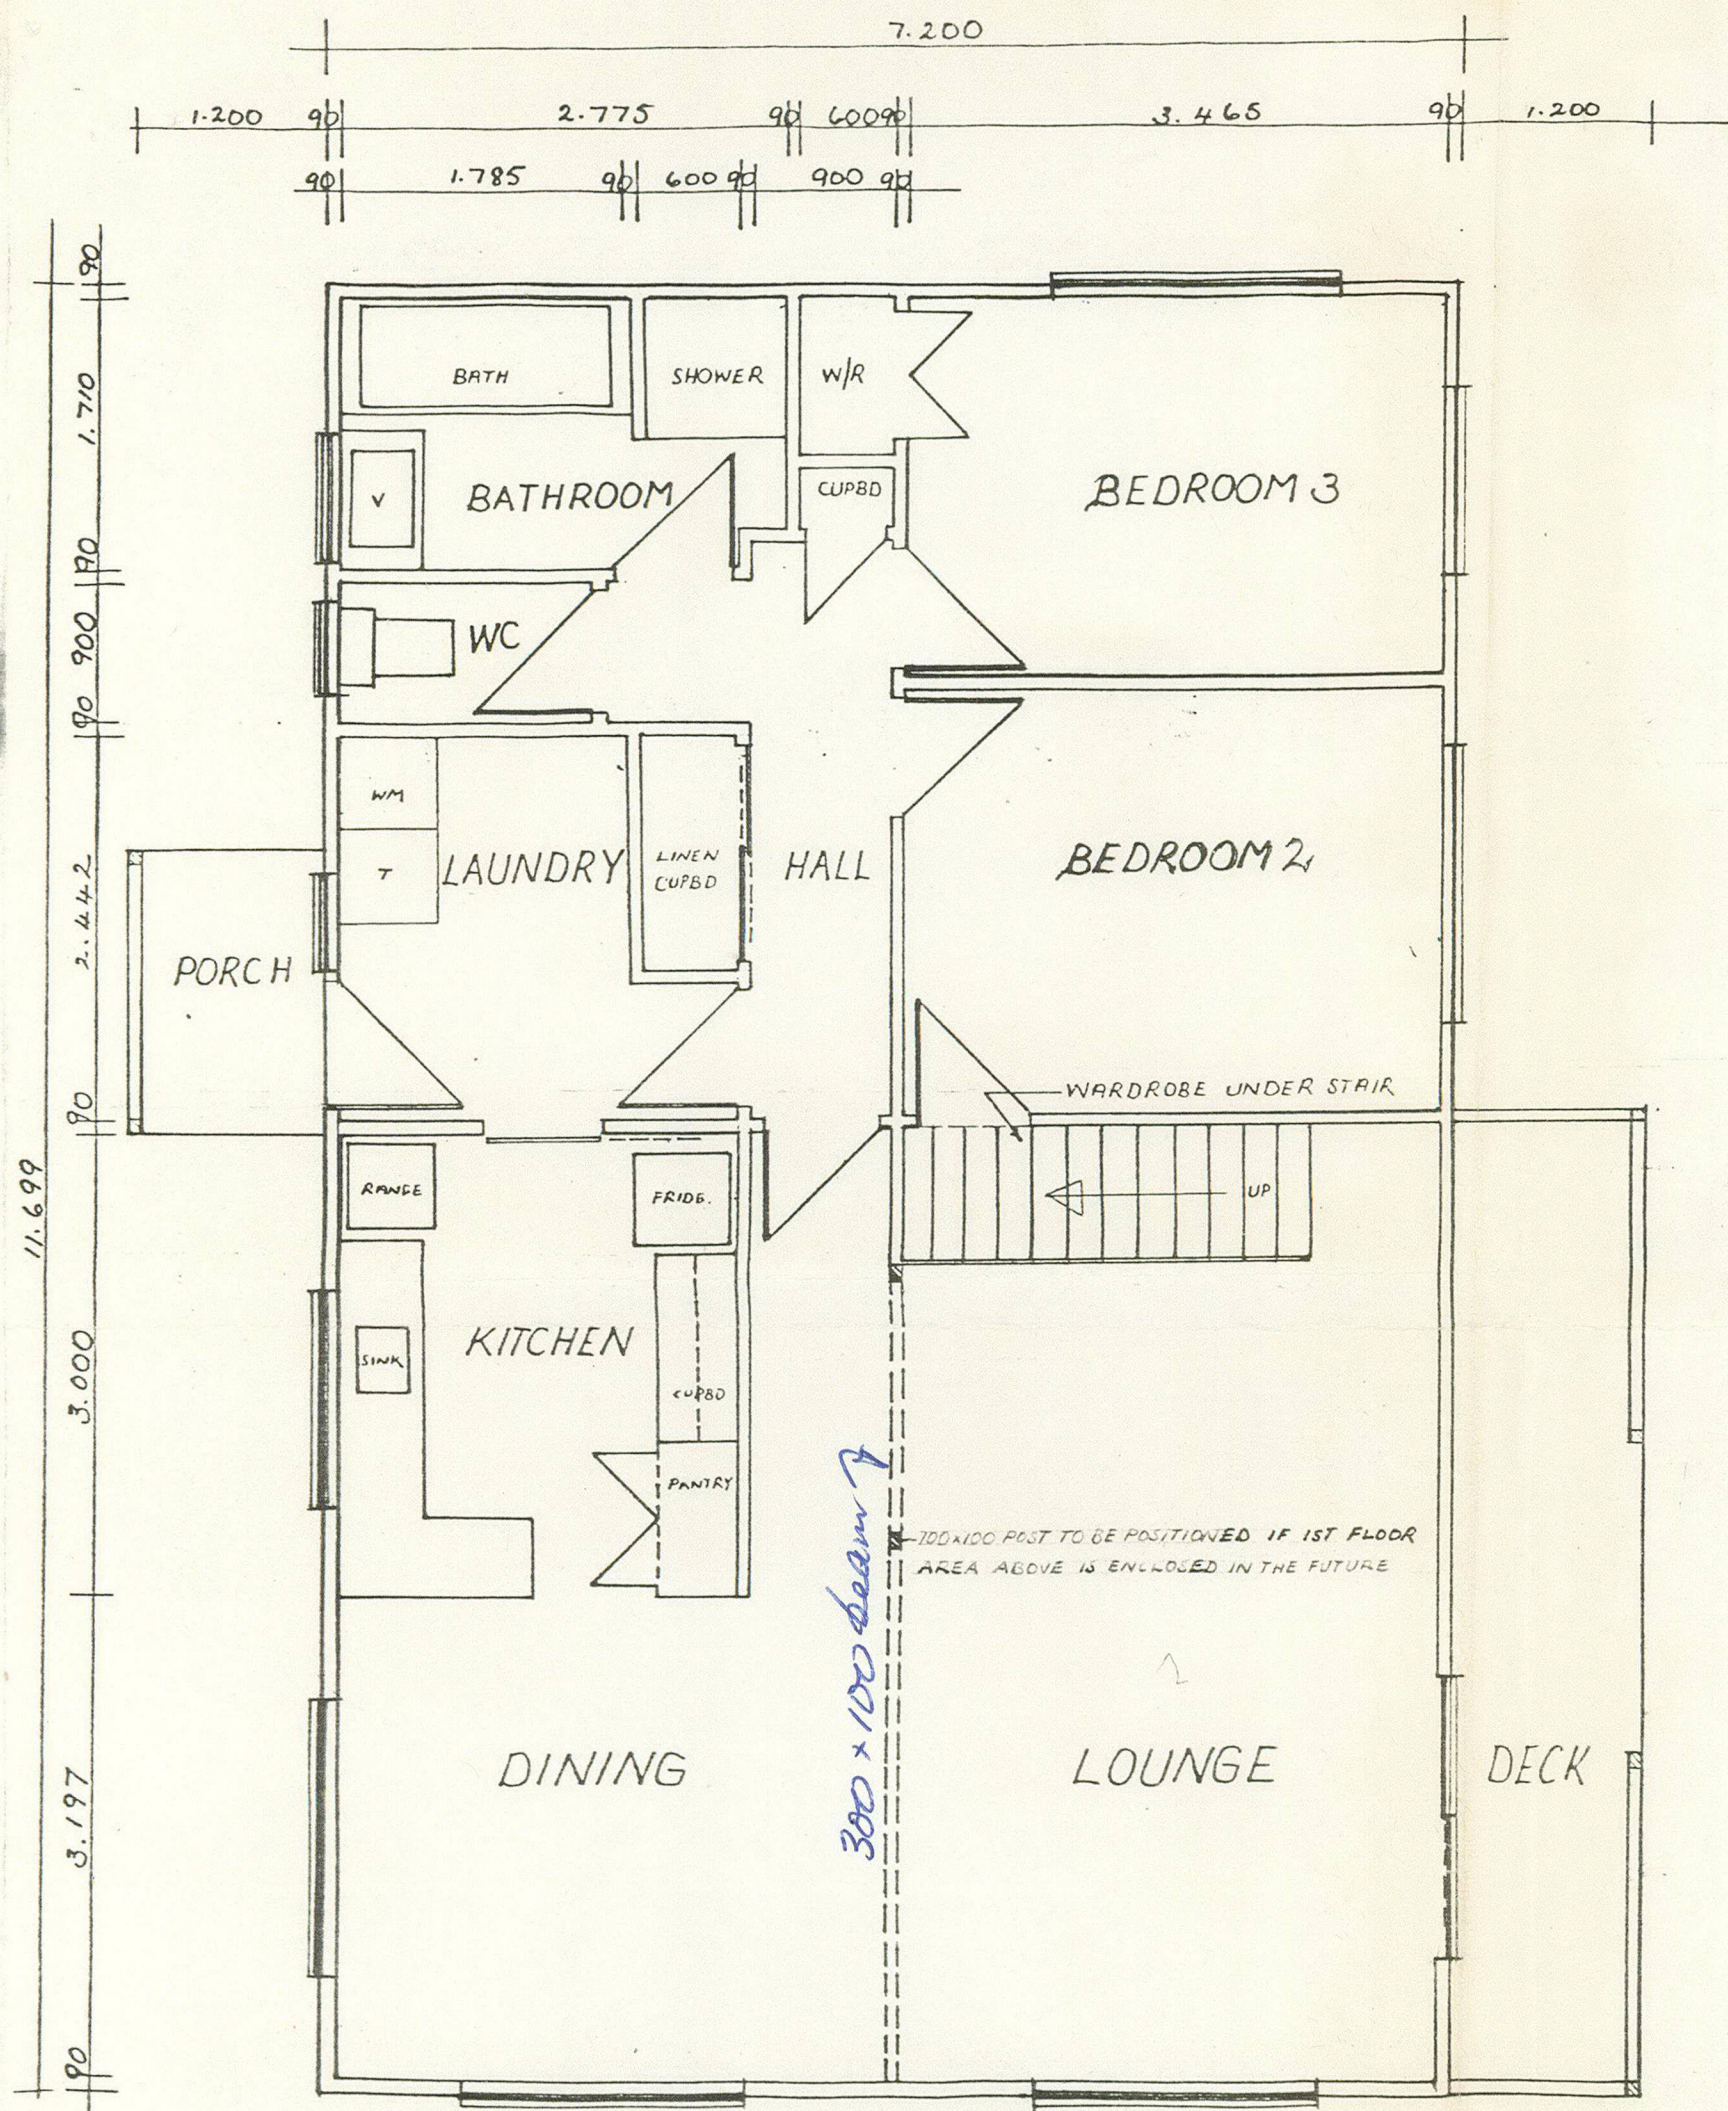


GROUND FLOOR PLAN 84.23 sqm (906.3 sq')

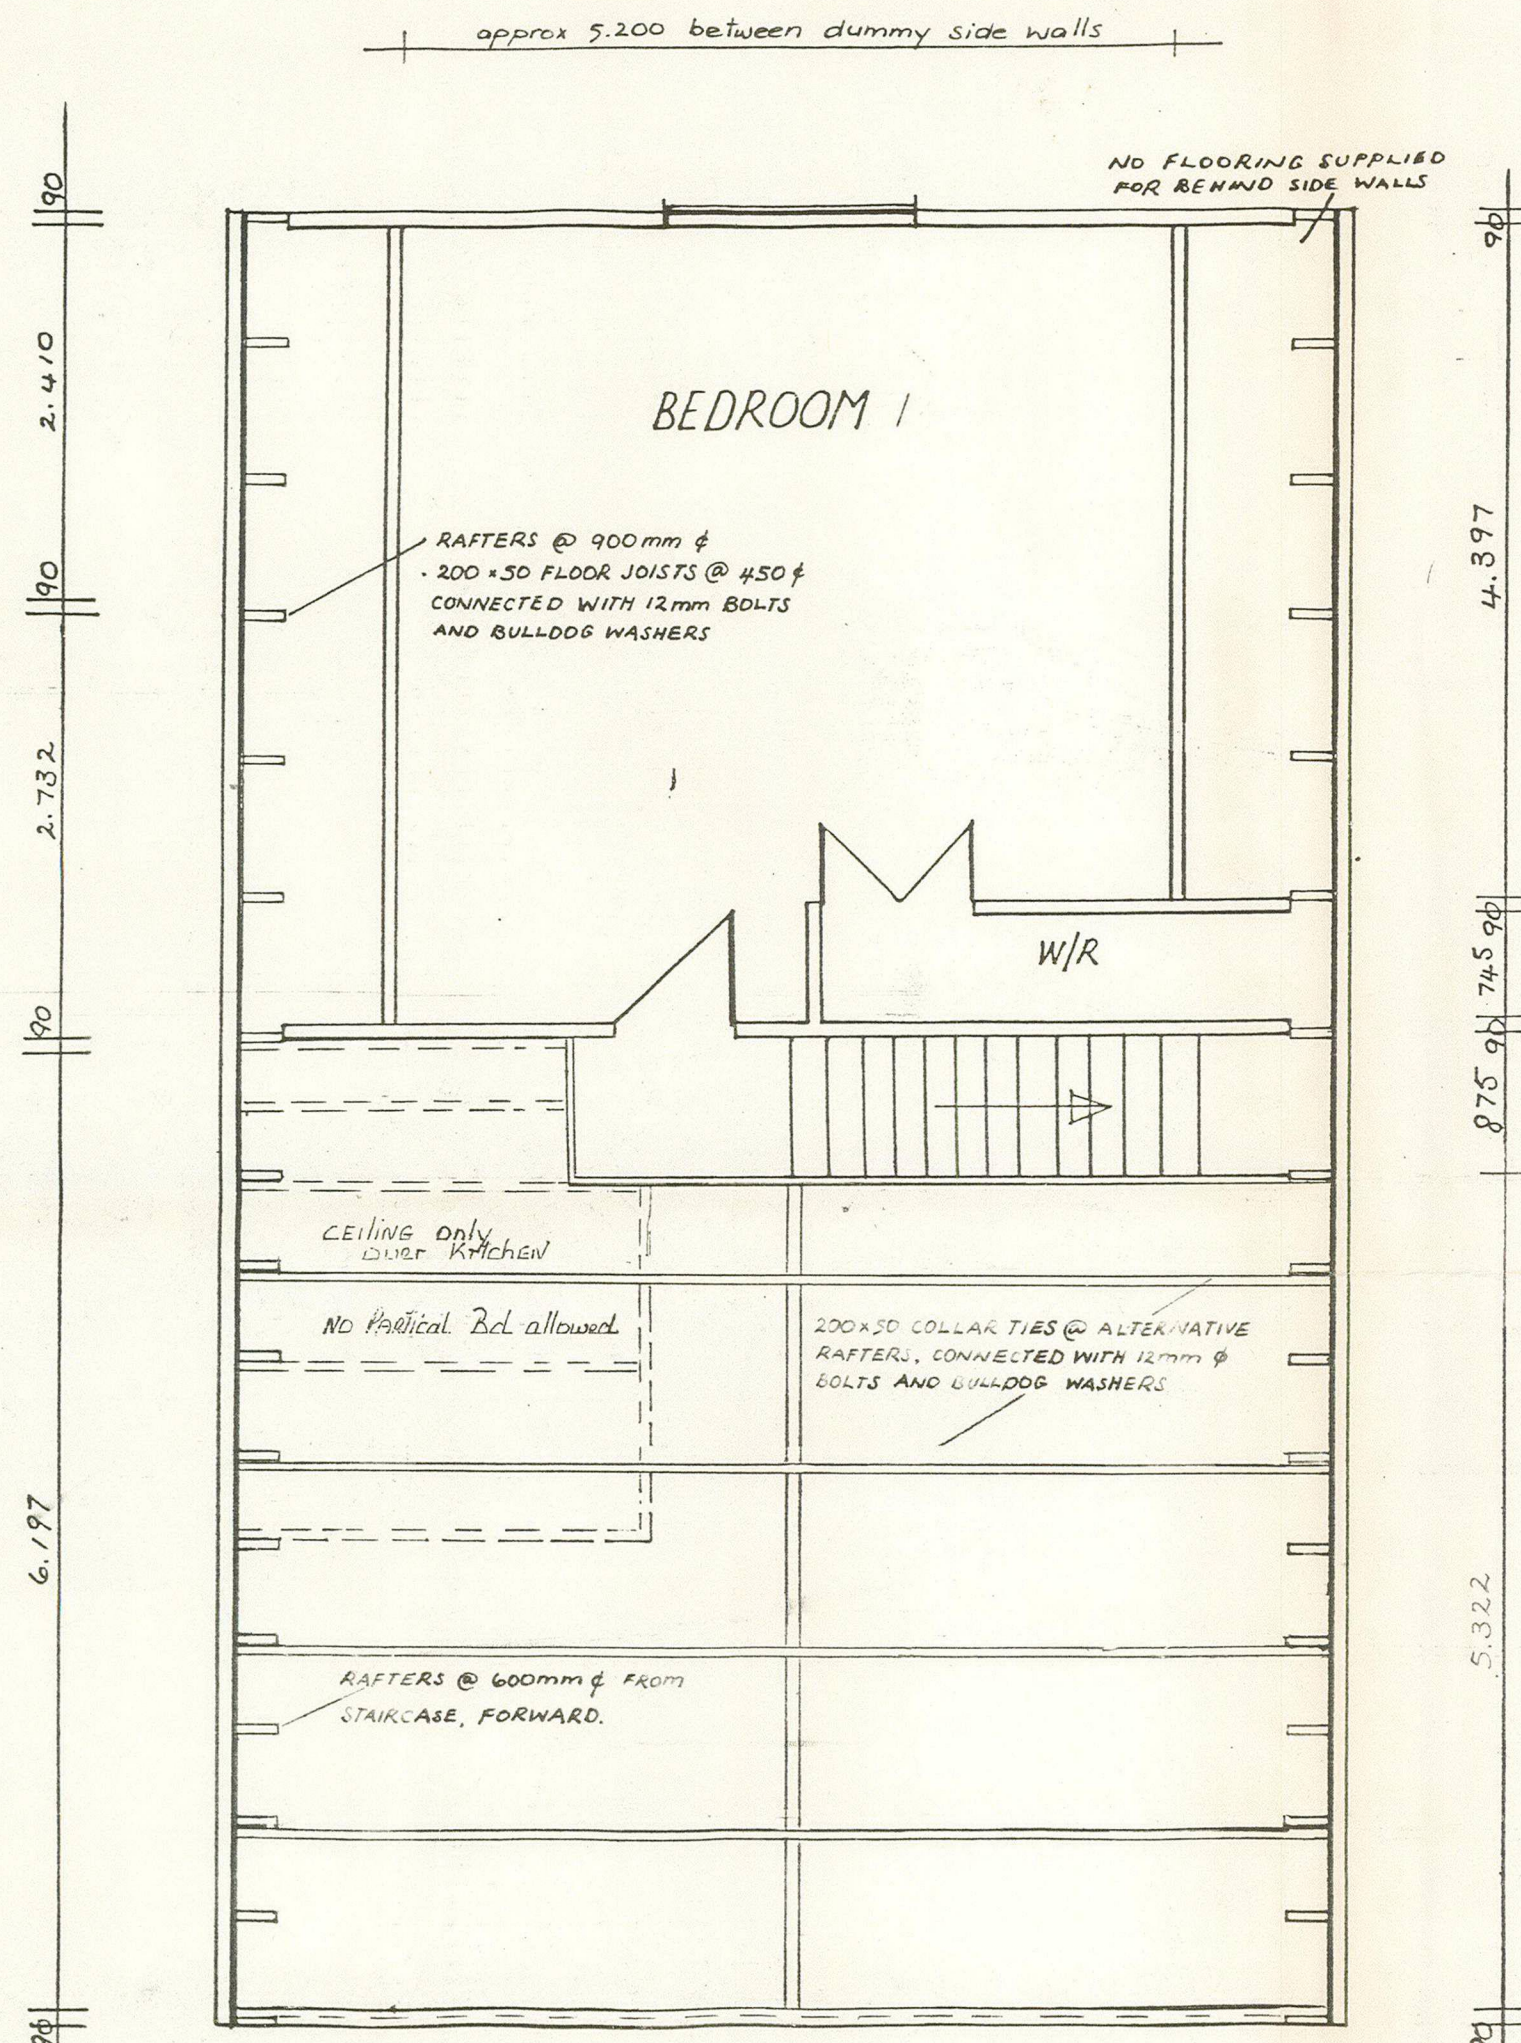

FIRST FLOOR PLAN 32.57sqm (351sq') INSIDE DUMMY WALLS (38.27sqm OVERALL)


TOTAL AREA OVERALL: 122.5sqm (1313sq')
USEABLE SPACE: 116.8sqm (1258sq')

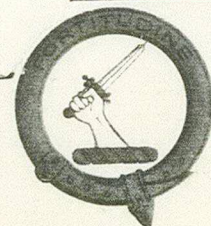


I. R. McRae Ltd.

P.O. Box 581, Timaru, New Zealand. Phone 84-700 —
"McRae Way Homes", Rothwell Street, Timaru


This sheet & sheet 52 attached
were used on 30-5-85 from 12.50
accompanied by Design Cost.
P.M.L.

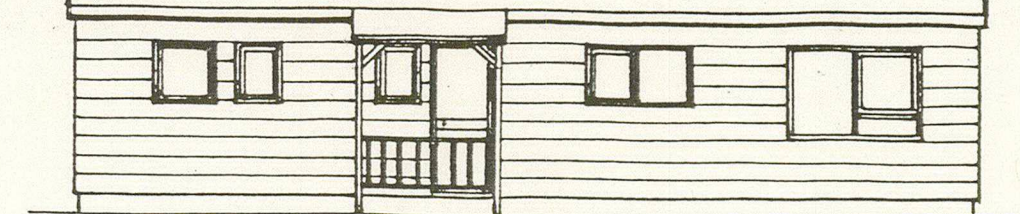


REAR

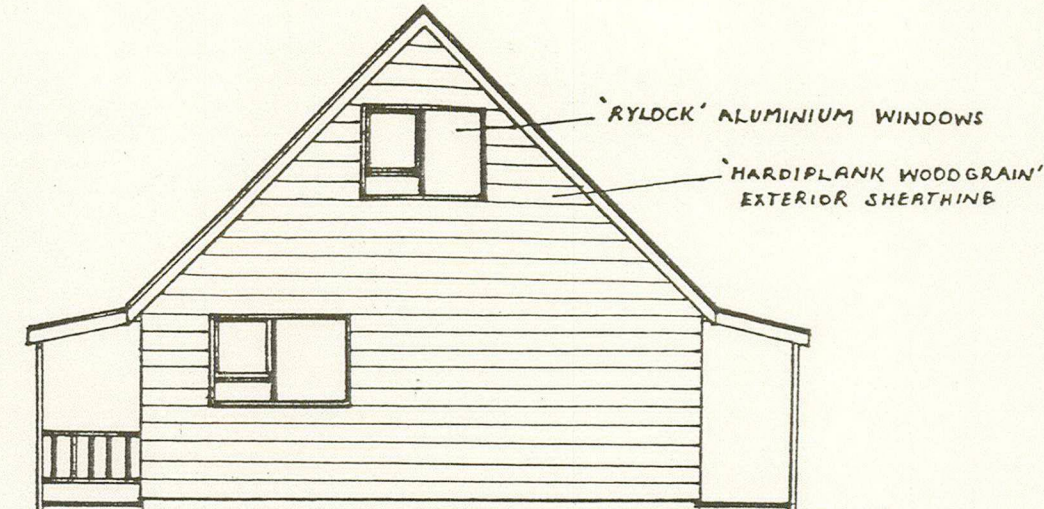

BATHROOM END

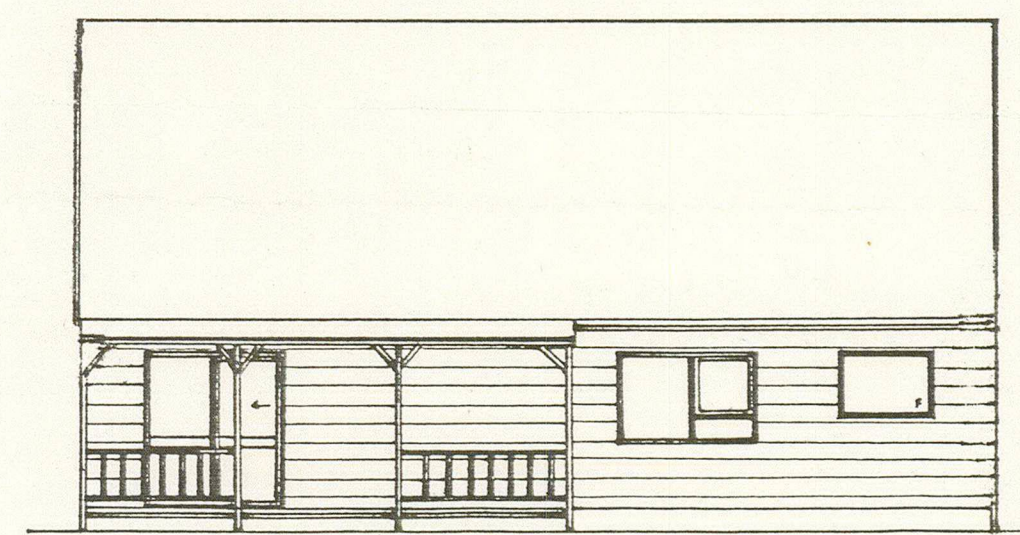

FRONT

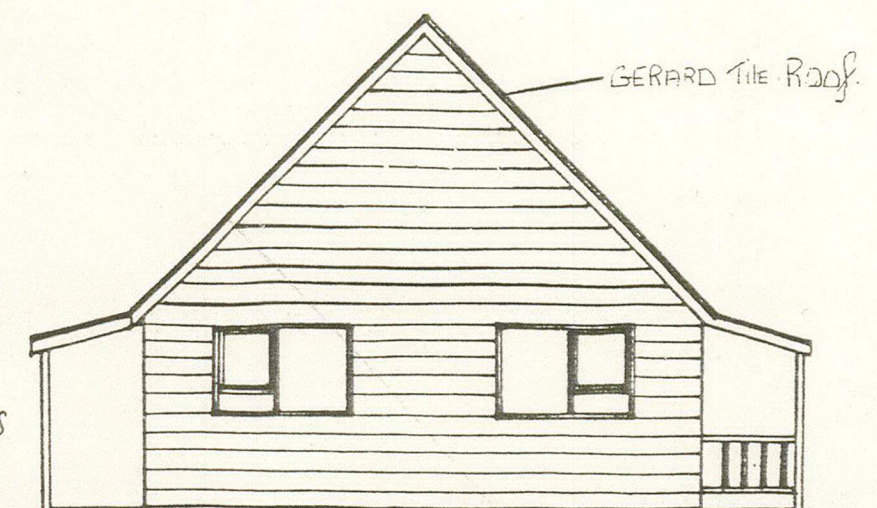

LOUNGE END

TEANAU McRae way

Originally drawn: B. GOODWIN 1.78
Updated and amended: R. TOURELL 4.79
SCALE 1:50 1:100

SHEET 1