




TAURANGA DISTRICT
COUNCIL
APPROVED PERMIT
PLANS

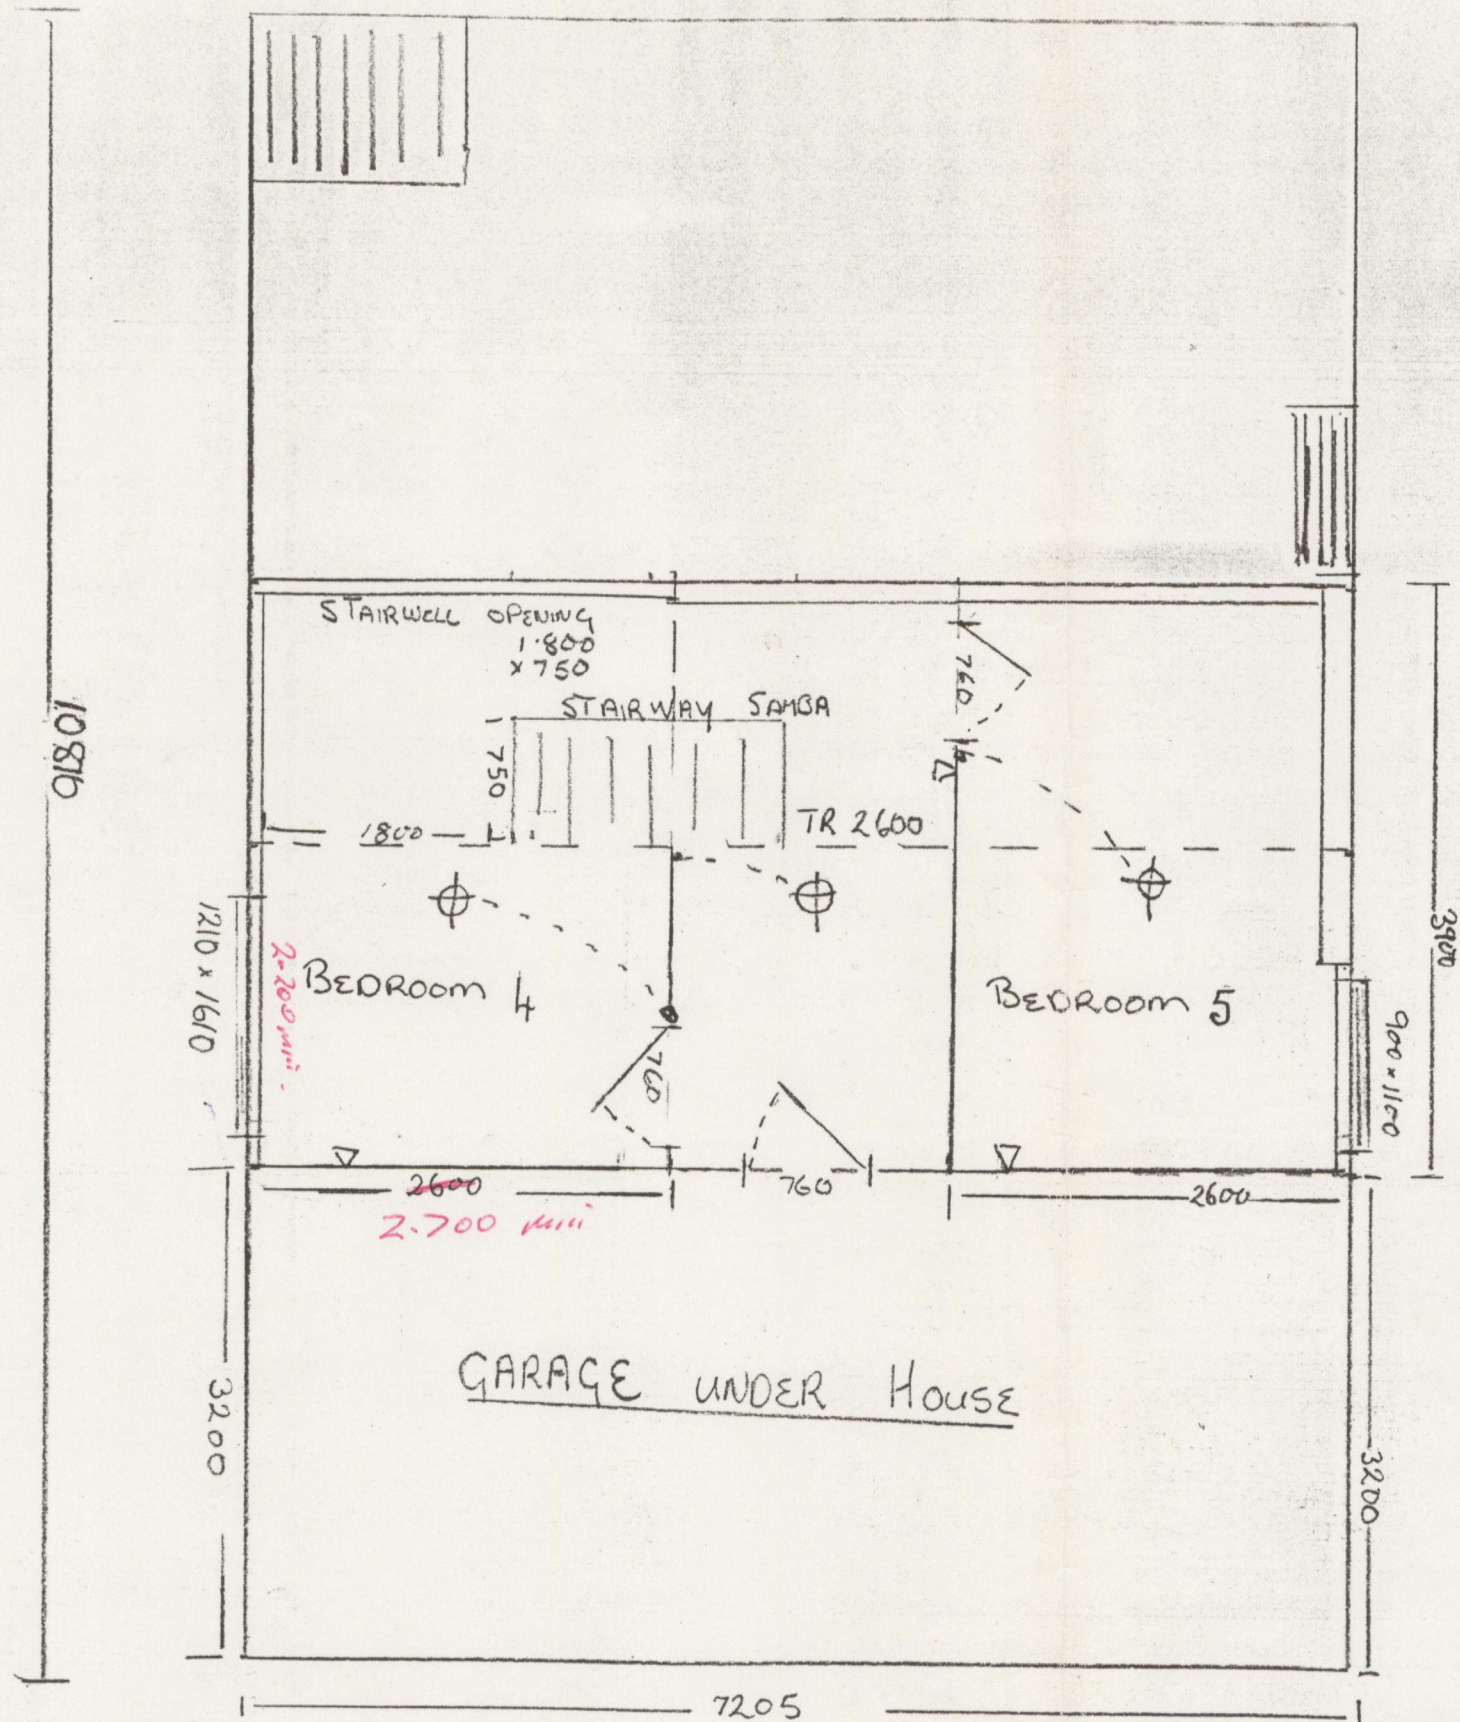

See retaining wall
design

BRICK RETAINER TO GROUND LEVEL
300x300 FOOTING 12mm REINFORCING
FLOOR CONCRETE 100mm POLYTHENE 250 MICRONS
ABOVE GROUND LEVEL TIMBER FRAMING
BATT'S WALL'S AND CEILING LINED

BASEMENT FLOOR PLAN
SCALE 1:50