




Proposed Site plan for Mrs M. Broomhall
 158 RUAHINE ST OHAUITI.
 D P S LOT
 Scale 1:100 Area.

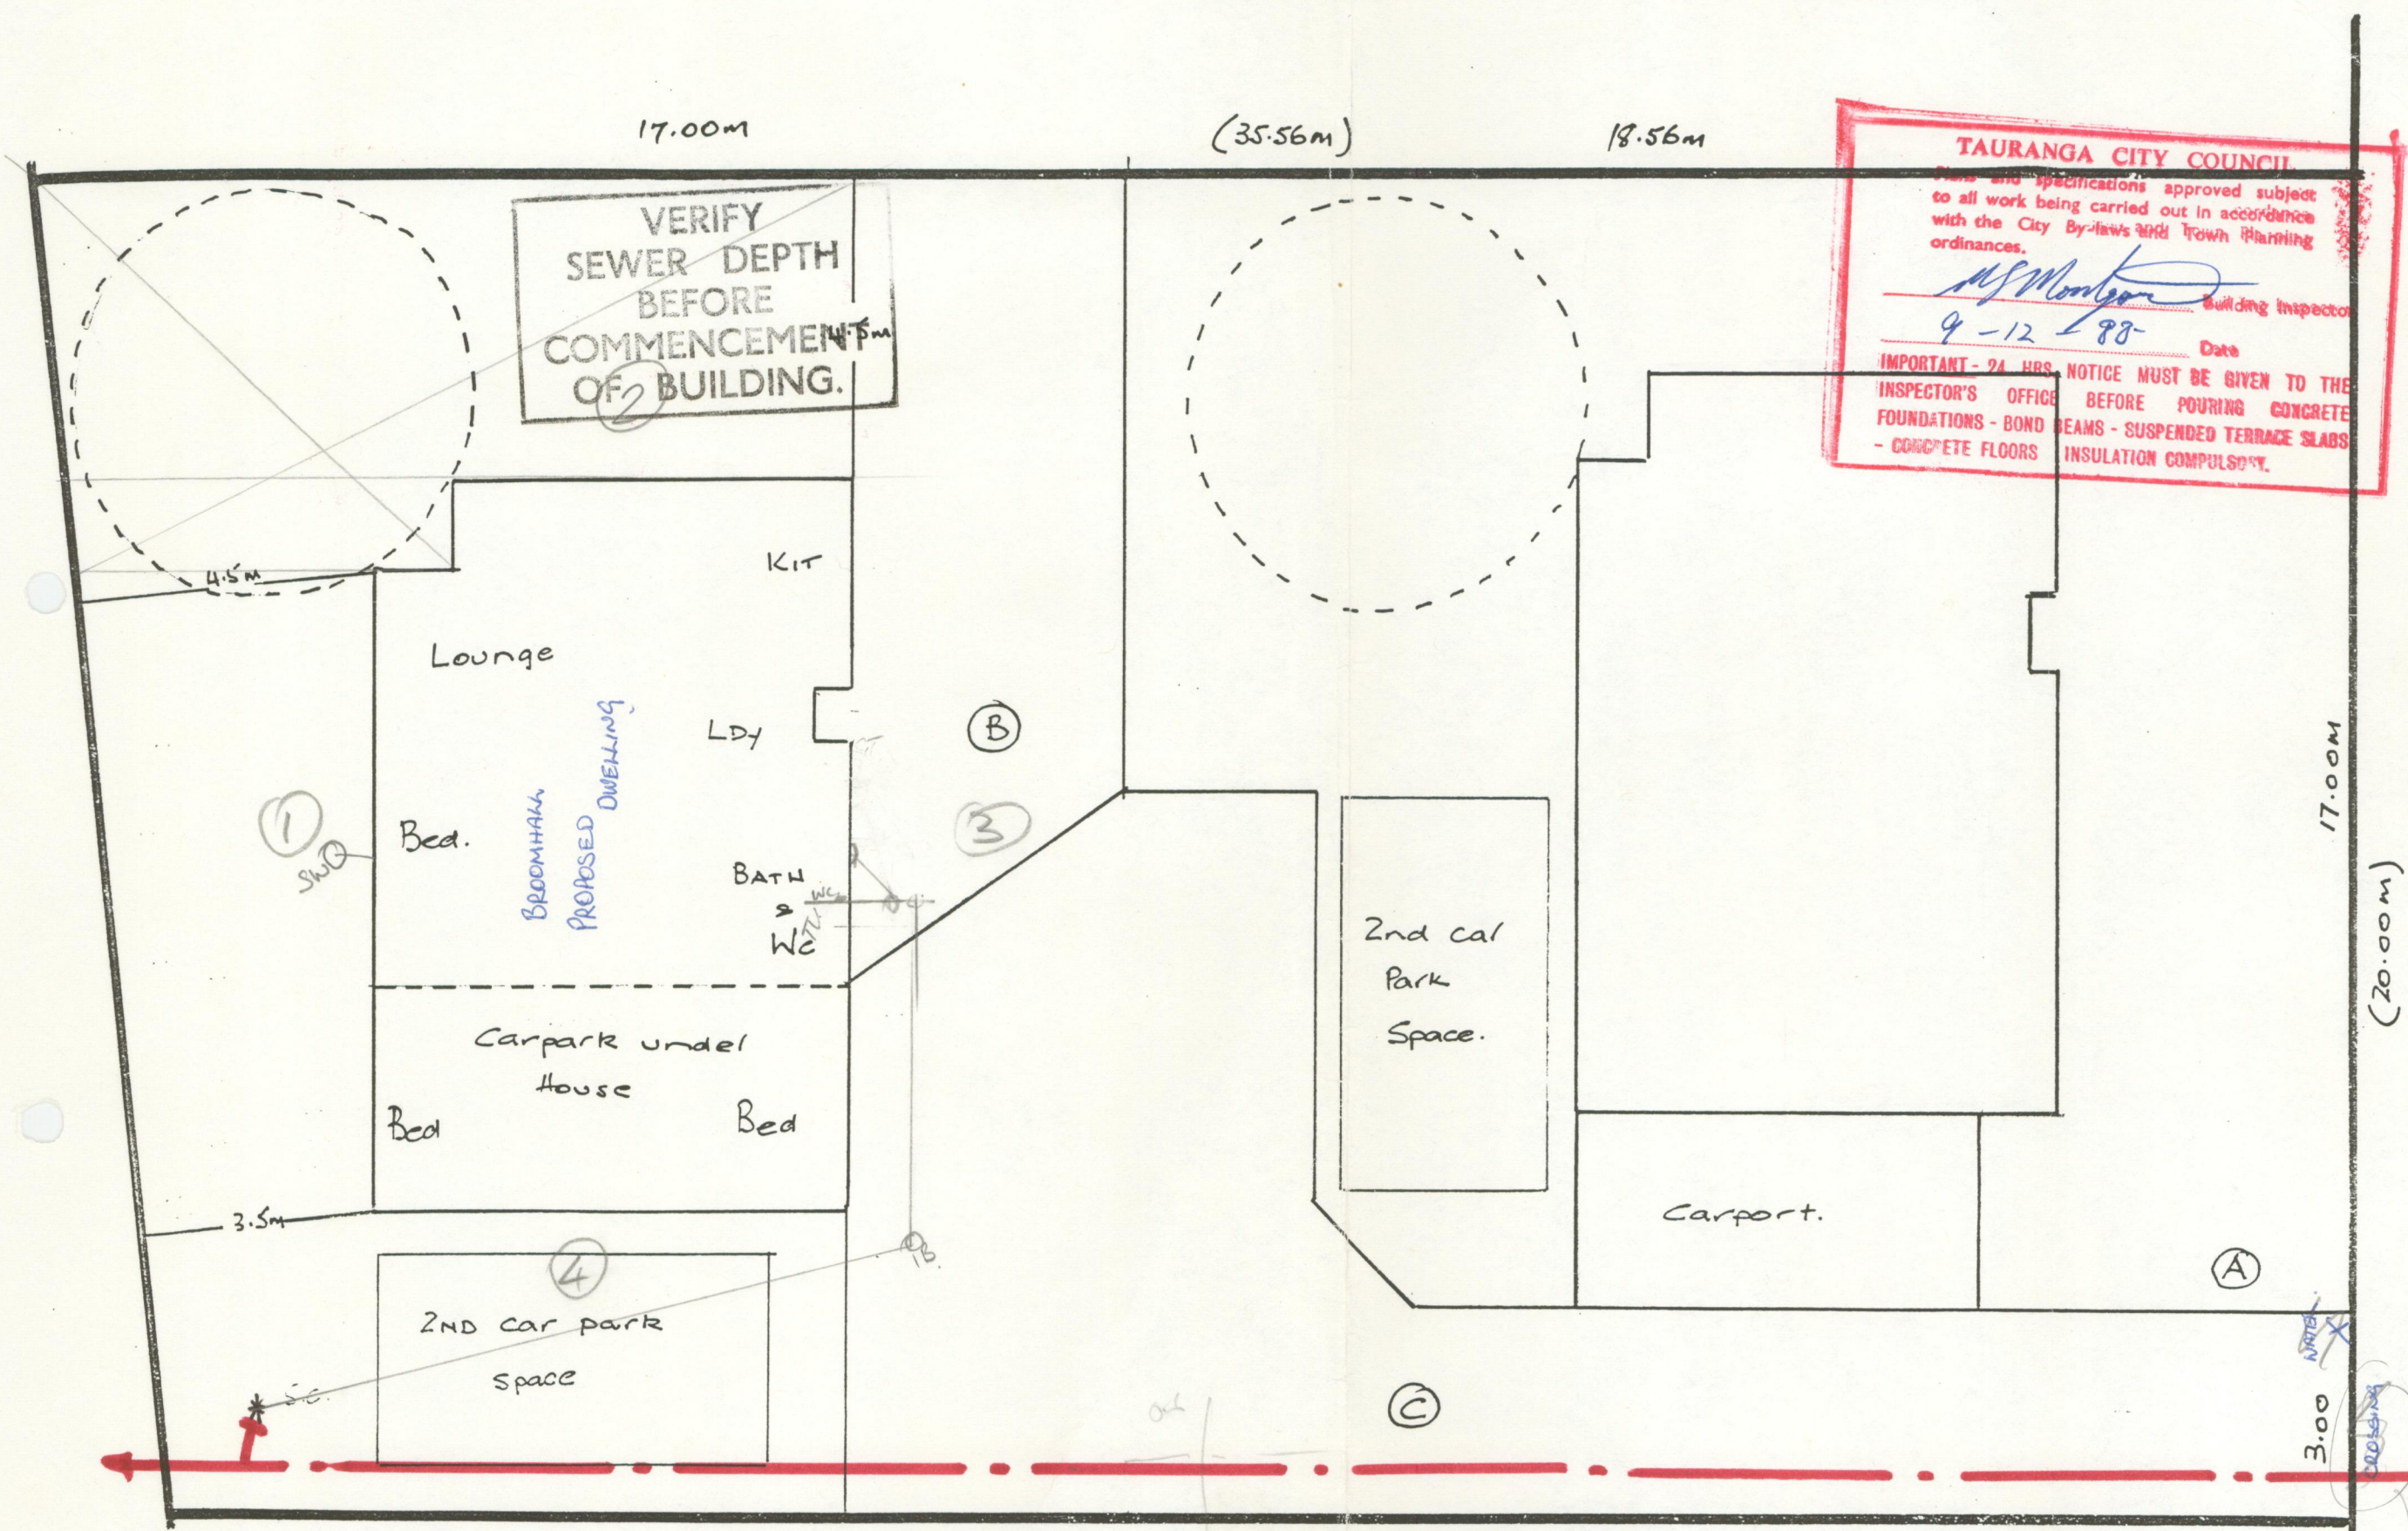