




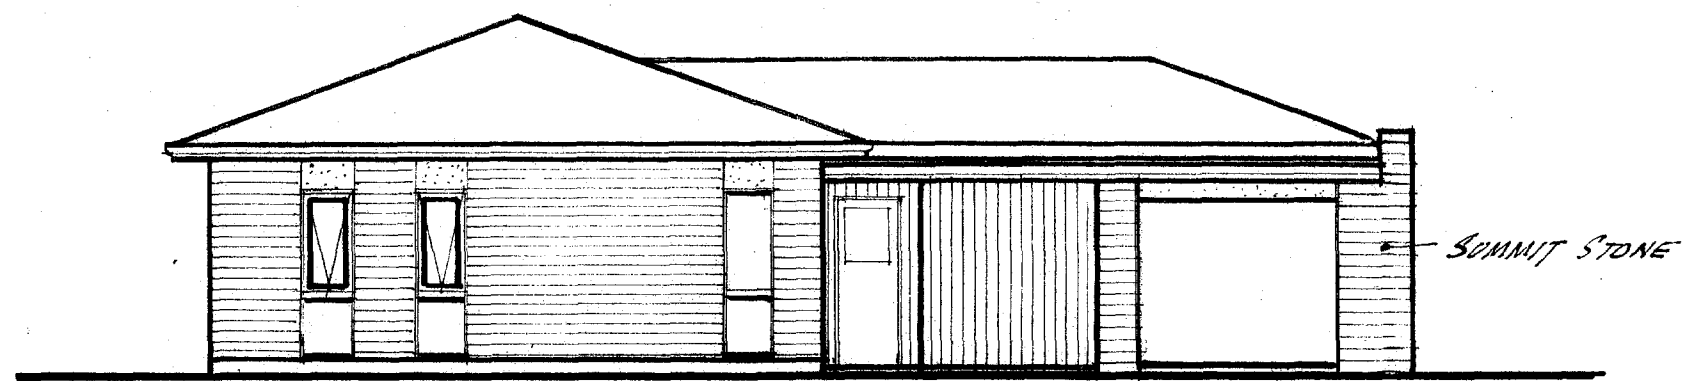


FRONT ELEVATION


Scale: 1/8" = 1'-0"

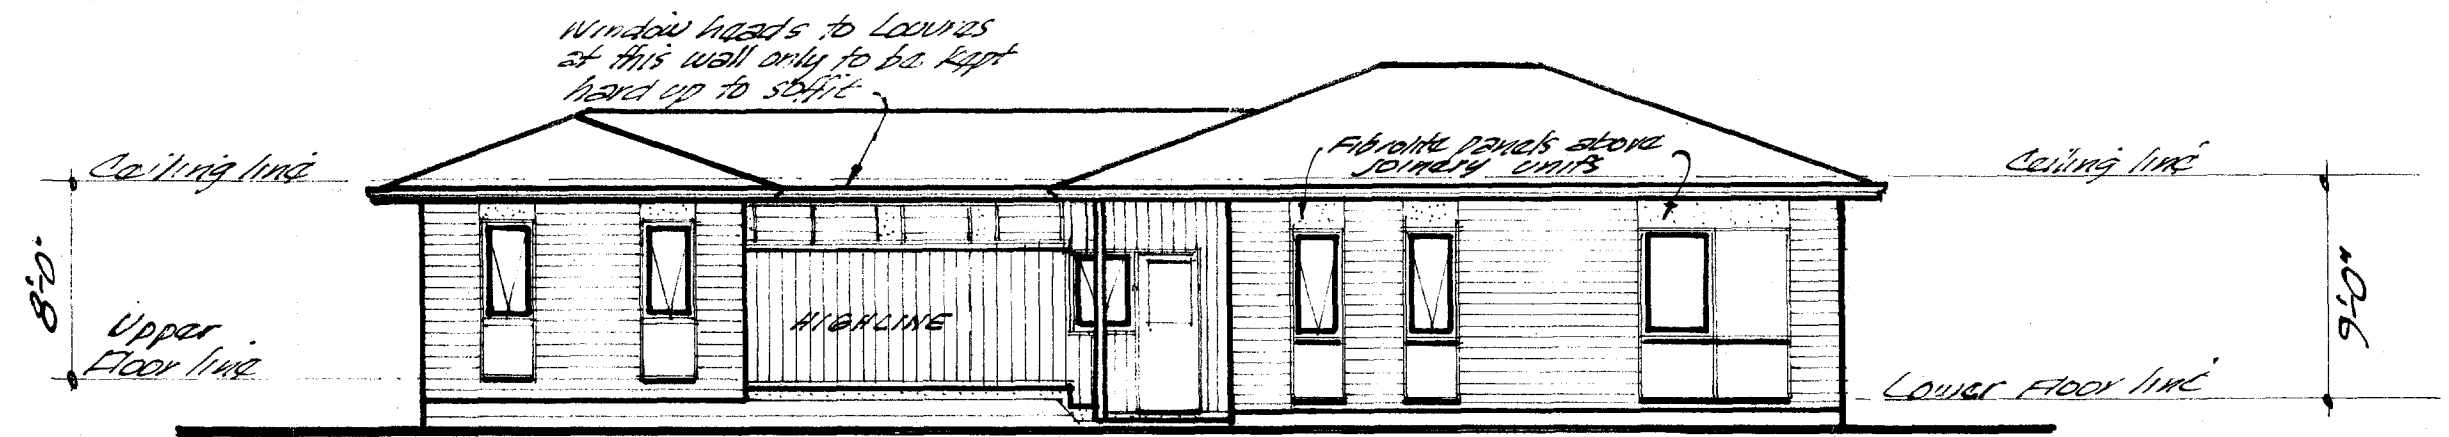

SIDE ELEVATION

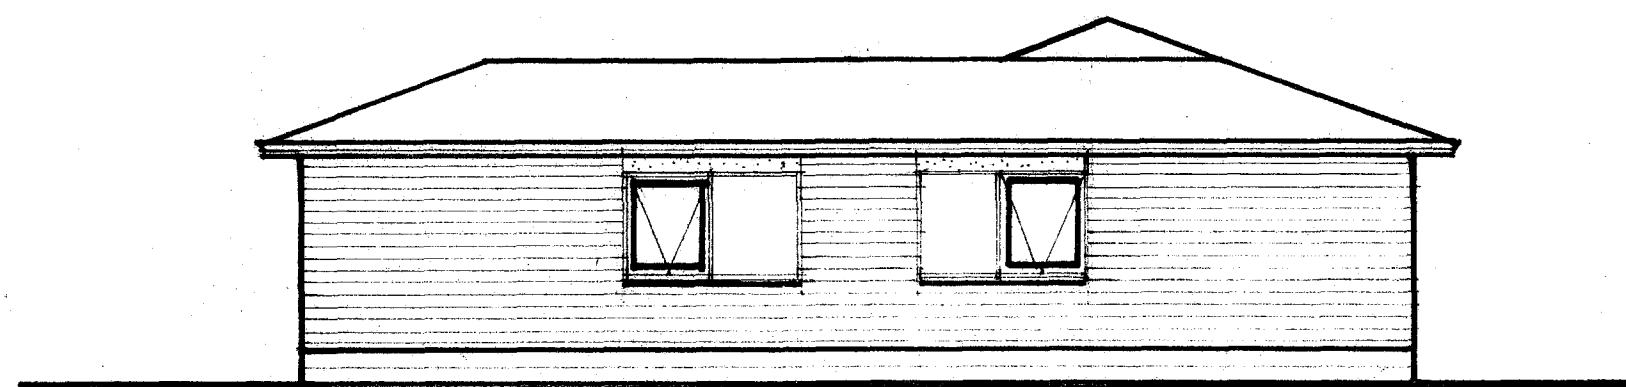 


REAR ELEVATION

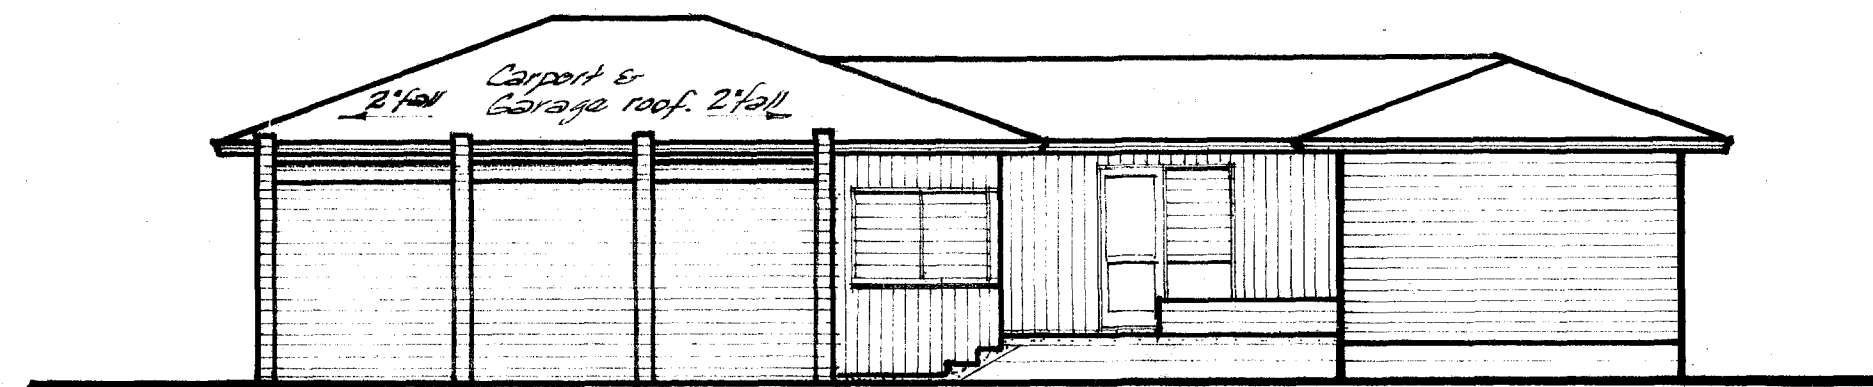


SIDE ELEVATION

NOTE: ALL TOP PLATES TO
RESIDENCE ON SAME LEVEL.
(i) LOWER FLOOR LEVEL ALL
CONC. SLAB FLOOR.
(ii) HIGHER FLOOR LEVEL (12" above
slab floor) ALL PLYCOPYNE.

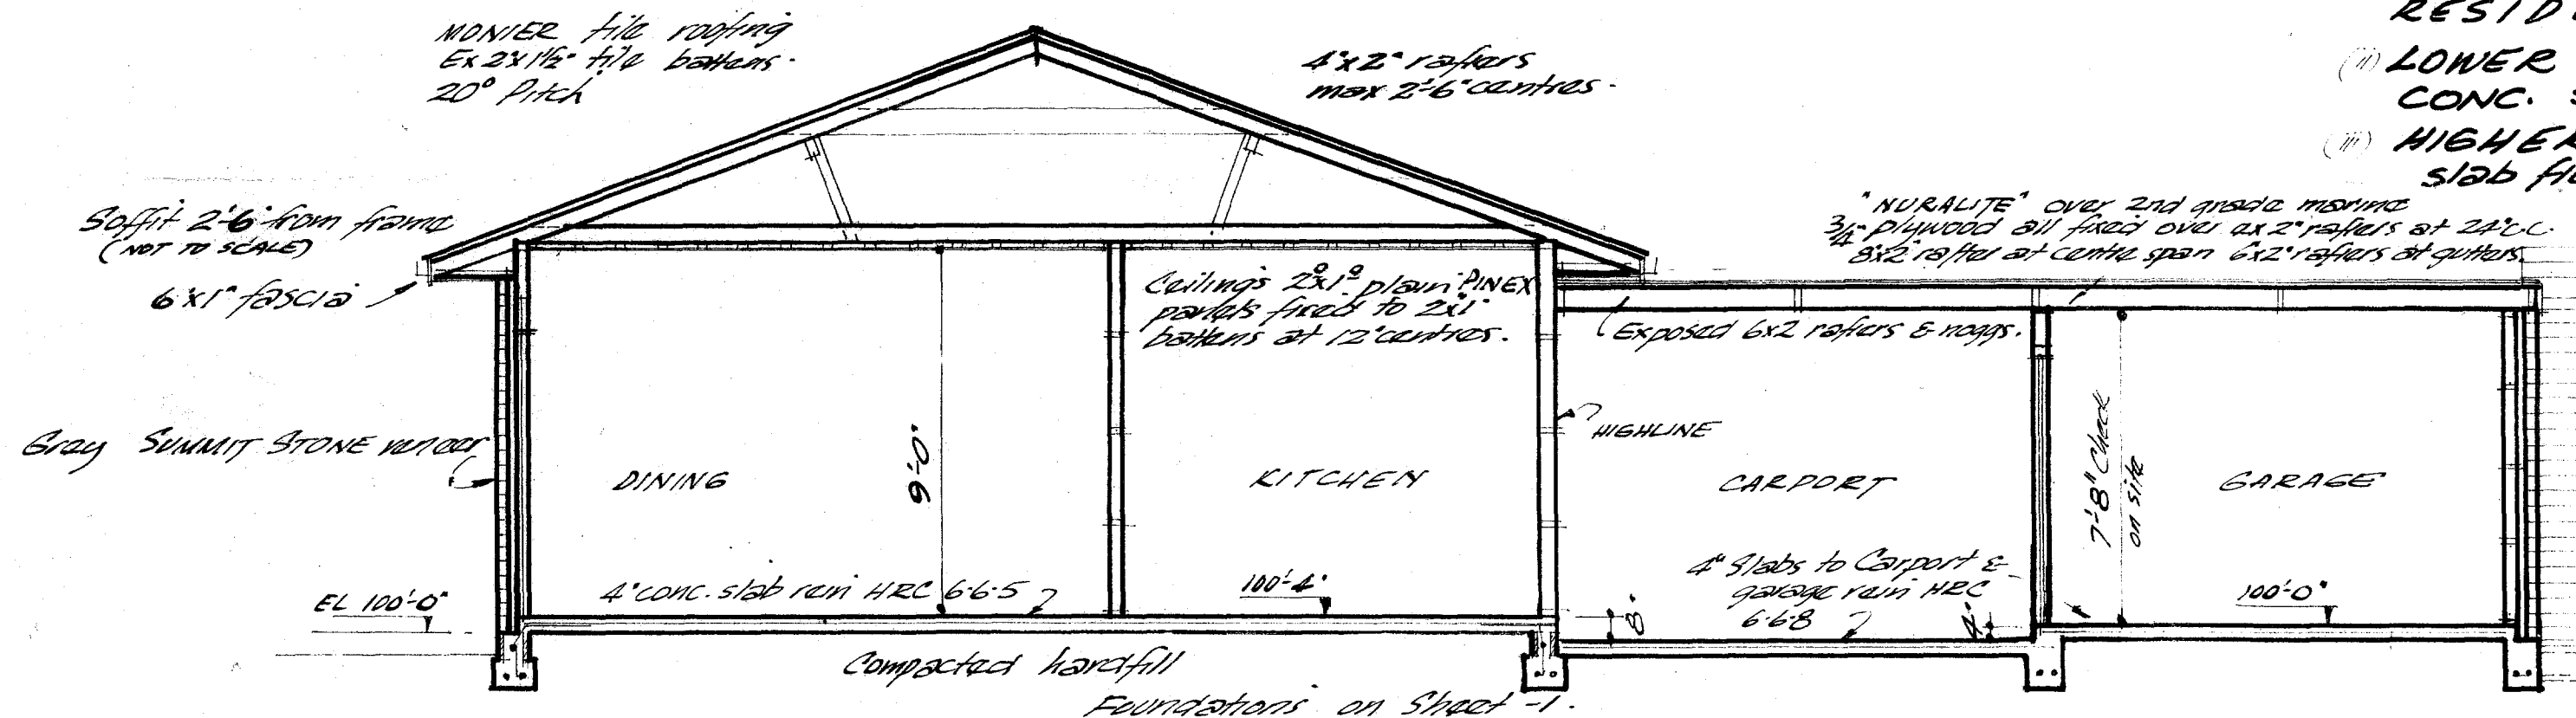

CROSS SECTION "A-A"

Scale: 1/4" = 1'-0"

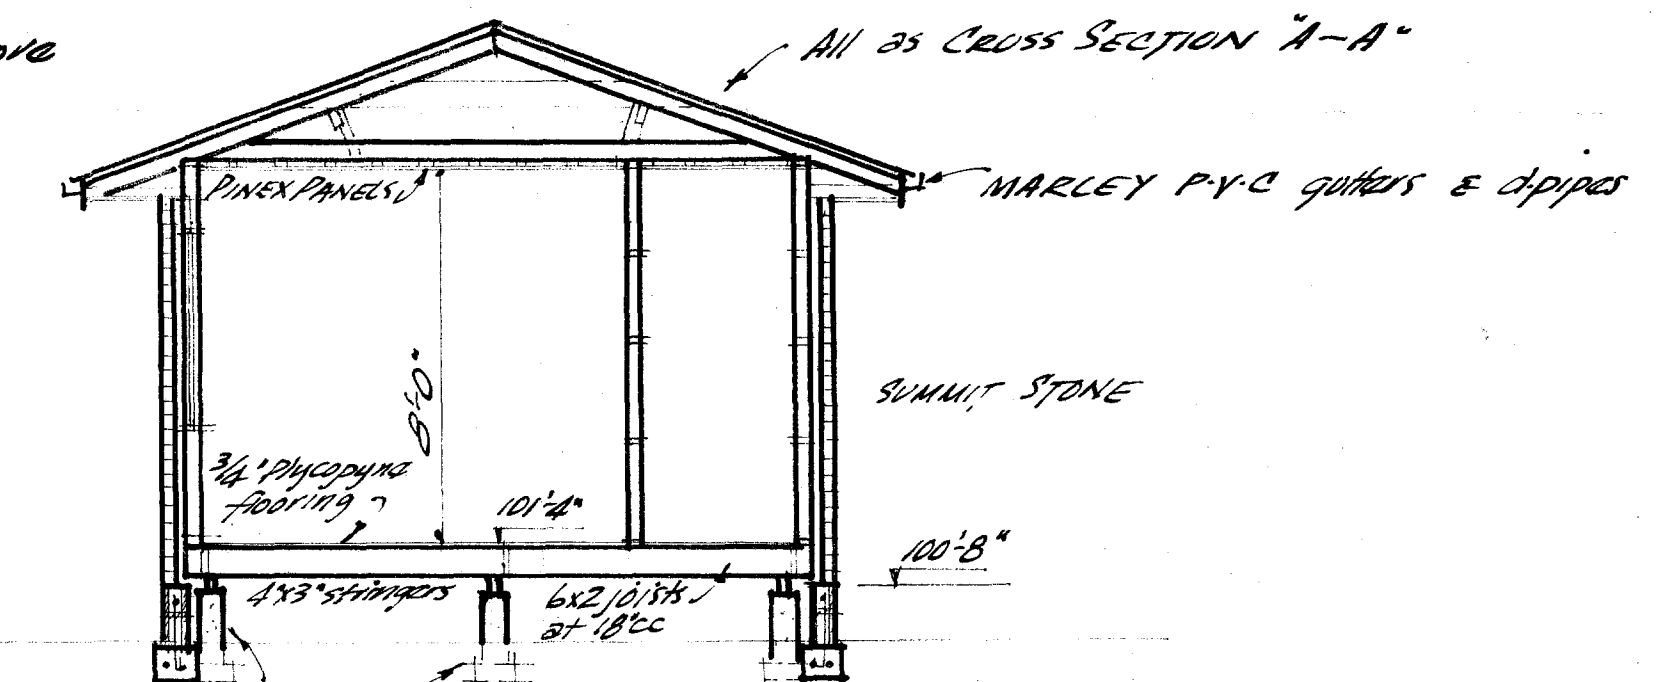

CROSS SECTION "B-B"

TAKE ALL MEASUREMENTS IN PREFERENCE TO SCALE

PROPOSED RESIDENCE for MR & MRS. A. LAING

SCALE	DRAWN: W.B.K.
As Shown	CHECKED:
	DATE: Nov 73

DESIGN & DRAUGHTING SERVICE

W. Bruce Kearney, N.Z.I.D. (Arch.)
Office: C.M.L. Building, Eruera St.
P.O. Box 207 Rotorua

Phone 81-688

REF. No.

SHEET No.

2 IN

2 SHEETS

CITY OF ROTORUA
PLANS APPROVED SUBJECT TO ALL RE-
QUIREMENTS OF THE BY-LAWS AND
HEALTH DEPT. BEING FULLY COMPLIED
WITH.
Date 6-12-73 Permit Number F59625
Inspector *2. R. Galdstone (P. Gald)*