

HERITAGE C

16mm 35mm

BUILDING FILE

Code No. 316 / 131

Subject REPILE DWG

No. Sheets 6

Permit No 11013

Date 10.3.89

BUILDING INSPECTOR'S
FIELD SHEET

AUTHORITY 3/6/13
NEW PLYMOUTH CITY COUNCIL

Stats. No. **F 011013**
No. 6032136

Inspector: M _____

File No. 3/2/89

Receipt No. 12121

Date Permit Issued 10/3/11

OWNER	
Name	<u>N. J. Jones</u>
Mailing Address	<u>12121 1st St New Plymouth, N.H.</u>

BUILDER	
Name	<u>John L. Jones</u>
Mailing Address	<u>4 1st St New Plymouth, N.H. 84557</u>

PROPERTY ON WHICH BUILDING IS TO BE ERECTED/DEMOLISHED

SITE	
Street No.	<u>12121</u>
Street Name	_____
Town/District	_____
Riding	_____

LEGAL DESCRIPTION	
Valuation Roll No.	_____
Lot	_____ D.P. _____
Section	<u>1521/152</u> Block _____
Survey District	_____

DESCRIPTION OF PROPOSED WORK AND MAIN PURPOSE OF USE

Repair

FLOOR AREA		DWELLING UNITS	
Whole Sq. Metres	_____	Number Erected	_____

ESTIMATED VALUES \$	Building		TOTAL
	Plumbing	_____	
	Drainage	_____	
	G.S.T.	_____	
	TOTAL	_____	

NATURE OF PERMIT (TICK BOX)	
☐	NEW BUILDING - exclude domestic garages and domestic outbuildings
☐	FOUNDATIONS ONLY
☒	ALTERED, REPAIRED, EXTENDED, CONVERTED, RESITED - include installation of heating appliances
☐	NEW CONSTRUCTION OTHER THAN BUILDINGS - include demolitions
☐	DOMESTIC GARAGES AND DOMESTIC OUTBUILDINGS

FEES APPLICABLE

Building Permit	\$ _____	Water Connection	\$ _____	Receipt No. _____ Date of Payment <u>10/3/11</u> Authorised Officer <u>[Signature]</u>
Street Damage Deposit ..	\$ _____		\$ _____	
Building Research Levy ..	\$ _____		\$ _____	
Plumbing	\$ _____		\$ _____	
Drainage	\$ _____		\$ _____	
Sewer Connection	\$ _____		\$ _____	
Vehicle Crossing Levy ..	\$ _____	G.S.T.	\$ _____	
M.S. Plumbing	\$ _____	TOTAL:	\$ _____	

Special Conditions: _____

Date Inspected

REMARKS (e.g. stage reached with work)

22.3.89

Pipes in (No inspection carried for) not

28.4.89

Tied Down
Completed

(CONTINUED OVER)

NEW PLYMOUTH CITY COUNCIL

316/131

3 1 2

FOR OFFICE USE:

File No.

Check Sheet No.

Receipt No.

Sewer Sheet No.

Date of Receipt.

Zone.

Date 1/3/89 - 1 MAR 1989

ADDRESS OF PROPERTY 131 LEMON ST

LEGAL DESCRIPTION OF LAND: LOT: D.P.

NAME OF OWNER OF LAND MR. NEIL F. ARNS ADDRESS:

NAME OF OWNER OF BUILDING: ADDRESS:

NAME OF PRINCIPAL CONSULTANT: ADDRESS

NAME OF OCCUPIER ADDRESS.

NAME OF BUILDER: MAX LINES ADDRESS:

RAPID REPIERS 4 PRINCE'S ST

FITZROY

PROPOSED USE OF BUILDING DWELLING

For Permission To REPILE BUILDING

Documents: attached as part of this application which are applicable:

Drawings - Two sets ☐
(See notes on back of sheet)

Specifications - Two copies ☐

Form No. 2 - Structural Design
Features Summary Part A ☐
and Part B

Form No. 3 - Fire and Egress
Features Summary ☐

Building Project Authority ☐

Estimated starting date.

Estimated completion date.

DESCRIPTION OF PROPOSED WORK:

New building ☐ Conversion ☐

Addition ☐ Demolition ☐

Alteration ☐

Hoardings Mths

New floor area.

Total Value of Building Excluding G.S.T. \$

Sanitary Plumbing and Drainage (Labour only) \$
(Excluding G.S.T.)

Value of Building for Permit \$3,000.00

FOR OFFICE USE
Corrected Value

NAME OF APPLICANT RAPID REPIERS MAX LINES

Address 4 PRINCE'S ST FITZROY

Signature M Lines Telephone No. 84557

Acting in capacity (e.g. owner, builder, principal consultant)

316/131

ASSESSED REQUIREMENTS

File No. 3 2

Project: REPAIR DWELLING Check Sheet No. 32136
Owner: N BARNES Sewer Sheet No. 49 Plotted: ☒
Address: 131 LEMON ST Zone: R2
Lot No. D.P. Sec. No. 1589 T1N7E Area of Site:

LETTER TO BE
COMPLETED BY
83

Designations

Area of Buildings

Coverage

Maximum Height

Front Yard

Relat. of Bldg. Size: (1) Rear Yard

(2) Side Yard

Open Space

Grassed Areas

ফিলিস

Building Lines & Street Widening

Parking

Access to Rear of Site

Accessory Buildings

Service Lanes & R.O.W.

Crossing Length

Gross Floor Area of Shops

Resid. Accom.

Levels of Site

Use of Yards

Loading

Screening

Amalgam. of Titles

Remarks:

~~SEE SECTION CARD~~

TOWN PLANNING

BUILDING

C. IMAGE

WATER

Approved

Not Approved

S E R V I C E S

310/131

A: SEWER CONNECTION

STORMWATER CONNECTION

Existing Service	-----	-----
Required Service	-----	-----
Location	-----	-----
Depth	-----	-----
Special Requirement	-----	-----
Common Drain	-----	-----
Fee \$	-----	-----
		FEE \$

B: WATER CONNECTION

Existing Service	-----	-----
Distance from L/Boundary	-----	Height above Datum
Distance: Main to Boundary	-----	
Boundary to Load	-----	
Required Service	-----	
Meter	-----	
		FEE \$

C: PLUMBING

No. Fittings	3	2	1	2	2	2	-----
W.Cs.	-----	Baths	-----	Basins	-----	Sinks	-----
-----	-----	-----	-----	-----	-----	-----	-----
Total Values	-----	-----	-----	-----	-----	-----	-----
Supply Pipe Sizes	-----	-----	-----	-----	-----	-----	-----
Backflow Prev.	-----	-----	-----	-----	-----	-----	-----
Other Fittings	-----	-----	-----	-----	-----	-----	-----
Estimated Value	-----	-----	-----	-----	-----	-----	-----
						Plumbing Fee	-----
<u>DRAINAGE</u>							
Existing	-----	-----	-----	-----	-----	-----	-----
Fittings Required	-----	-----	-----	-----	-----	-----	-----
Common Drain	-----	-----	-----	-----	-----	-----	-----
Septic Tank	-----	-----	-----	-----	-----	-----	-----
Stormwater	-----	-----	-----	-----	-----	-----	-----
Estimated Value	-----	-----	-----	-----	-----	-----	-----
						Drainage Fee	-----
Total Estimated Value P. & D.						\$	-----
						FEE	\$

D: VEHICULAR CROSSINGS

Type of Footpath	Levee	Condition	safe dam RTHS
Kerb & Channel	-----	-----	-----
Existing Crossing	Levee	Inst. No.	-----
New Crossing	-----	Position	-----
Strengthen Path Sq.Yds.	-----	Level at Boundary	-----
STREET WORKS FEE		\$	-----
DEPOSIT DAMAGE FEE		\$	-----

316/181

REMARKS : CORRESPONDENCE : AGREEMENTS
SPECIFIC REQUIREMENTS

Note: G.S.T. is to be excluded from all fees quoted in this Document.

Approved 6/3

Not Approved

Approved AS

Not Approved

Approved GP

Not Approved

Approved GP

Not Approved

Approved B.P.C. 6/3/84

Not Approved

E : HEALTH & BY-LAWS

Areas _____
Light _____
Ventilation _____
Remarks: _____

F: DANGEROUS GOODS

Domestic or Commercial _____
Storage Capacity & Location _____
Licence Required _____ Yes/No _____

G : BUILDING

Remarks:

FEES:		
Bldg.	3000.00	29.00
Water Bldg.		
B.R.L.		
TOTAL		\$29.00

Building Inspector _ _ _ _ _

Specification: _ _ _ _ _

Structural Engineer _ _ _ _ _

Fire Service _ _ _ _ _

PERMIT NO. 11013

Approved_ _ _ _ _

Not Approved_ _ _ _ _

16mm 35mm

BUILDING FILE

Code No. 3/6 / 131

Subject ADD / ALT Dwg

Permit No 11/02

Date 3 - 4 - 89

No. Sheets 8

NEW PLYMOUTH CITY COUNCIL

CITY ENGINEER'S DEPARTMENT

ASSESSED REQUIREMENTS

File No. 3 42

Project: EXTEN DWELLING Check Sheet No. 3222
 Owner: PETERSEN & BARNES Sewer Sheet No. 49 Plotted: /
 Address: 131 LEMON ST Zone: Residential R2
 Lot No. _____ D.P. _____ Sec. No. R 1589 Area of Site: _____

20/3

TOWN PLANNING

Designations _____
 Area of Buildings _____
 Coverage _____
 Maximum Height _____
 Front Yard _____
 Relat. of Bldg. Size: (1) Rear Yard _____
 (2) Side Yard _____
 Open Space _____
 Grassed Areas _____
 Trees _____
 Building Lines & Street Widening SW - 0.5m
 Parking _____
 Access to Rear of Site _____
 Accessory Buildings _____
 Service Lanes & R.O.W. _____
 Crossing Length _____
 Gross Floor Area of Shops _____
 Resid. Accom. _____
 Levels of Site _____
 Use of Yards _____
 Loading _____
 Screening _____
 Amalgam. of Titles _____

316 / 131

SEE SECTION CARD	
TOWN PLANNING	
BUILDING	
DRAINAGE	
WATER	

Remarks:

sizing of house as shown on our former records is incorrect. The aerial photo matches dimensions as given on site plan.

Approved _____
 Not Approved _____

23/3

S E R V I C E S

A : SEWER CONNECTION

STORMWATER CONNECTION

Existing Service	-----	-----
Required Service	-----	-----
Location	-----	-----
Depth	-----	-----
Special Requirement	-----	-----
Common Drain	-----	-----
Fee \$	/	/
		FEE \$ /

B : WATER CONNECTION

Existing Service	-----	
Distance from L/Boundary	-----	Height above Datum -----
Distance: Main to Boundary	-----	
Boundary to Load	-----	
Required Service	-----	
Meter	-----	
		FEE \$ /

C : PLUMBING

No. Fittings	3	2	1	2	2	2							
W.Cs	-----	Baths	-----	Basins	-----	Sinks	-----	Showers	-----	Tubs	-----	Others	-----
Total Values	-----												
Supply Pipe Sizes	-----												
Backflow Prev.	-----												
Other Fittings	-----												
Estimated Value	-----												
Plumbing Fee -----													
DRAINAGE													
Existing	-----												
Required	-----												
Fittings Required	-----												
Common Drain	-----												
Septic Tank	-----												
Stormwater	-----												
Estimated Value	-----												
Drainage Fee -----													
Total Estimated Value	P. & D.	\$ 1000	: 00										
FEE \$ 1000.00													

D : VEHICULAR CROSSINGS

Type of Footpath	-----	Condition	-----
Kerb & Channel	-----		
Existing Crossing	-----	Inst. No.	-----
New Crossing	-----	Position	-----
Strengthen Path Sq.Yds.	-----	Level at Boundary	-----
STREET WORKS FEE \$ /		DEPOSIT DAMAGE FEE \$ /	

SPECIFIC REQUIREMENTS

Note: G.S.T. is to be excluded from all fees quoted in this Document.

Anderson

1973

26 RS

773

Please show on the plans - type of room that the wc/Bathroom opens into. - if existing laundry/lv is to remain and any other drainage fixtures that are to be removed. ~~B~~ Show ventilation to bathroom on elevation drawings.

[Signature]

Year	Percentage
1950	7
1955	8
1960	9
1965	10
1970	11
1975	11.5
1980	12

B.Q.P. 20/3/89

1998, 1999, 2000,26

E : HEALTH & BY-LAWS

Areas	-----
Light	-----
Ventilation	-----
Remarks:	----- ----- ----- ----- ----- ----- -----
Approved	<i>[Signature]</i> 22/3/89
Not Approved	-----

F: DANGEROUS GOODS

Domestic or Commercial	_____
Storage Capacity & Location	_____
Licence Required	_____ Yes/No _____
	Approved _____
	Not Approved _____

G : BUILDING

Remarks:											
Building Inspector _____ Specification: _____ Structural Engineer _____ Fire Service _____	<table border="1" style="width: 100%; border-collapse: collapse;"> <tr> <td colspan="2" style="text-align: center;">FEES:</td> </tr> <tr> <td style="width: 50%;">Bldg.</td> <td style="width: 50%; text-align: right;">\$ 1000.00</td> </tr> <tr> <td>Water Bldg.</td> <td></td> </tr> <tr> <td>B.R.L.</td> <td></td> </tr> <tr> <td style="text-align: right;">TOTAL</td> <td style="text-align: right;">\$ 29.00</td> </tr> </table> Approved <u>16/3/89</u> Not Approved _____ Approved _____ Not Approved _____ Recommended _____ Not Recommended _____	FEES:		Bldg.	\$ 1000.00	Water Bldg.		B.R.L.		TOTAL	\$ 29.00
FEES:											
Bldg.	\$ 1000.00										
Water Bldg.											
B.R.L.											
TOTAL	\$ 29.00										
PERMIT NO. 11102 APPROVING ENGINEER VETTING TO BE COMPLETED BY <u>3-4-89</u> <u>[Signature]</u> Approved Not Approved <u>3/4/89</u>											

NEW PLYMOUTH CITY COUNCIL

3 42

FOR OFFICE USE:

File No.

Check Sheet No.

Receipt No.

Sewer Sheet No.

Date of Receipt.

Zone.

316/131

Date

9/3/89 MAR 1989

ADDRESS OF PROPERTY

131

Lemon ST

New Plymouth

LEGAL DESCRIPTION OF LAND: LOT:

D.P.

1589

NAME OF OWNER OF LAND

ADDRESS:

NAME OF OWNER OF BUILDING:

PETERSEN & BARNES

ADDRESS:

NAME OF PRINCIPAL CONSULTANT:

BUILDERS

ADDRESS

70 Doraito Road,

NAME OF OCCUPIER

New Plymouth.

ADDRESS

NAME OF BUILDER:

Ph. 35-225 :: 32-928

ADDRESS:

PROPOSED USE OF BUILDING

To Rent

For Permission To

construct new Bathroom

..... W.C.

Documents: attached as part of this application which are applicable:

Drawings - Two sets

☒

(See notes on back of sheet)

Specifications - Two copies

☐

Form No. 2 - Structural Design

Features Summary Part A

☐

and Part B

Form No. 3 - Fire and Egress

Features Summary

☐

Building Project Authority

☐

Estimated starting date MAR 1989

Estimated completion date April 1989

DESCRIPTION OF PROPOSED WORK:

New building

☐

Conversion

☐

Addition

☒

Demolition

☐

Alteration

☐

Hoardings

Mths

New floor area 7.92 sq. m.

Total Value of Building Excluding G.S.T.

\$ 4,000 - 00

Sanitary Plumbing and Drainage (Labour only)
(Excluding G.S.T.)

\$ 1,600 - 00

Value of Building for Permit

\$ 5,000 - 00

FOR OFFICE USE

Corrected Value

NAME OF APPLICANT

PETERSEN & BARNES

BUILDERS

70 Doraito Road,

New Plymouth.

Ph. 35-225 :: 32-928

Address

Signature

Telephone No.

32926

Acting in capacity

owner, Builders

(e.g. owner, builder, principal consultant)

APPLICATION FOR SERVICES, PLUMBING & DRAINAGE

316/131
Phone No. 32926

To the City Engineer

I wish to apply for permission to carry out the work described in the plans and specifications deposited herewith at:

House No. 131 Street Lemon ST New Plymouth Lot No. D.P. 1589
OWNER BUILDERS PETERSEN & BARNES
70 Doraito Road, Area of site 523 sqm
ADDRESS New Plymouth Signature of Applicant
Ph. 35-225 :: 32-926
Proposed Use Bathroom renovation Signature of Owner

VEHICULAR CROSSING

When required.
Proposed N/A M Position
L/Boundary to C/Line

WATER CONNECTION

Size of Existing Connection 15 mm copper
Size of Requested Connection
Distance from L/Boundary 1m
No. Units served 1

SEWER CONNECTION & (STORMWATER)

Size of Existing Connection 100 mm clay pipe
Size of Requested Connection
Distance from L/Boundary Depth of sewer req'd
Common Drain Yes/No
Stormwater Disposal (specify) SOAK holes

Floor level of the lowest sanitary fittings is metres
*below/above the ground level of the point where the sewer connection is required.
*Strike out whichever is inapplicable.

PLUMBING AND DRAINAGE




Name of Registered Plumber / Drainlayer Kevin Birt Address 1221 Algonquin Road NP
Value of Proposed Work, Labour Only. (Excluding G.S.T.)
Reg. No.
Plumbing \$1000
Drainage
Water Supply Materials P.V.C. Copper Galvanised Iron
Drainage
Size of Existing Drainage
Size of Proposed Drainage
Other Works Proposed
Stormwater Disposal (specify) SOAK holes

FOR OFFICE USE (FEES EXCLUDING G.S.T.)

File No. 3 42 Rec. No. Check Sht. No. FEES Sewer
Water
Date 10 MAR 1989 Zone Sewer Sht. No. P & D
Veh. Crg.

AMENDMENT

3/42 316/131

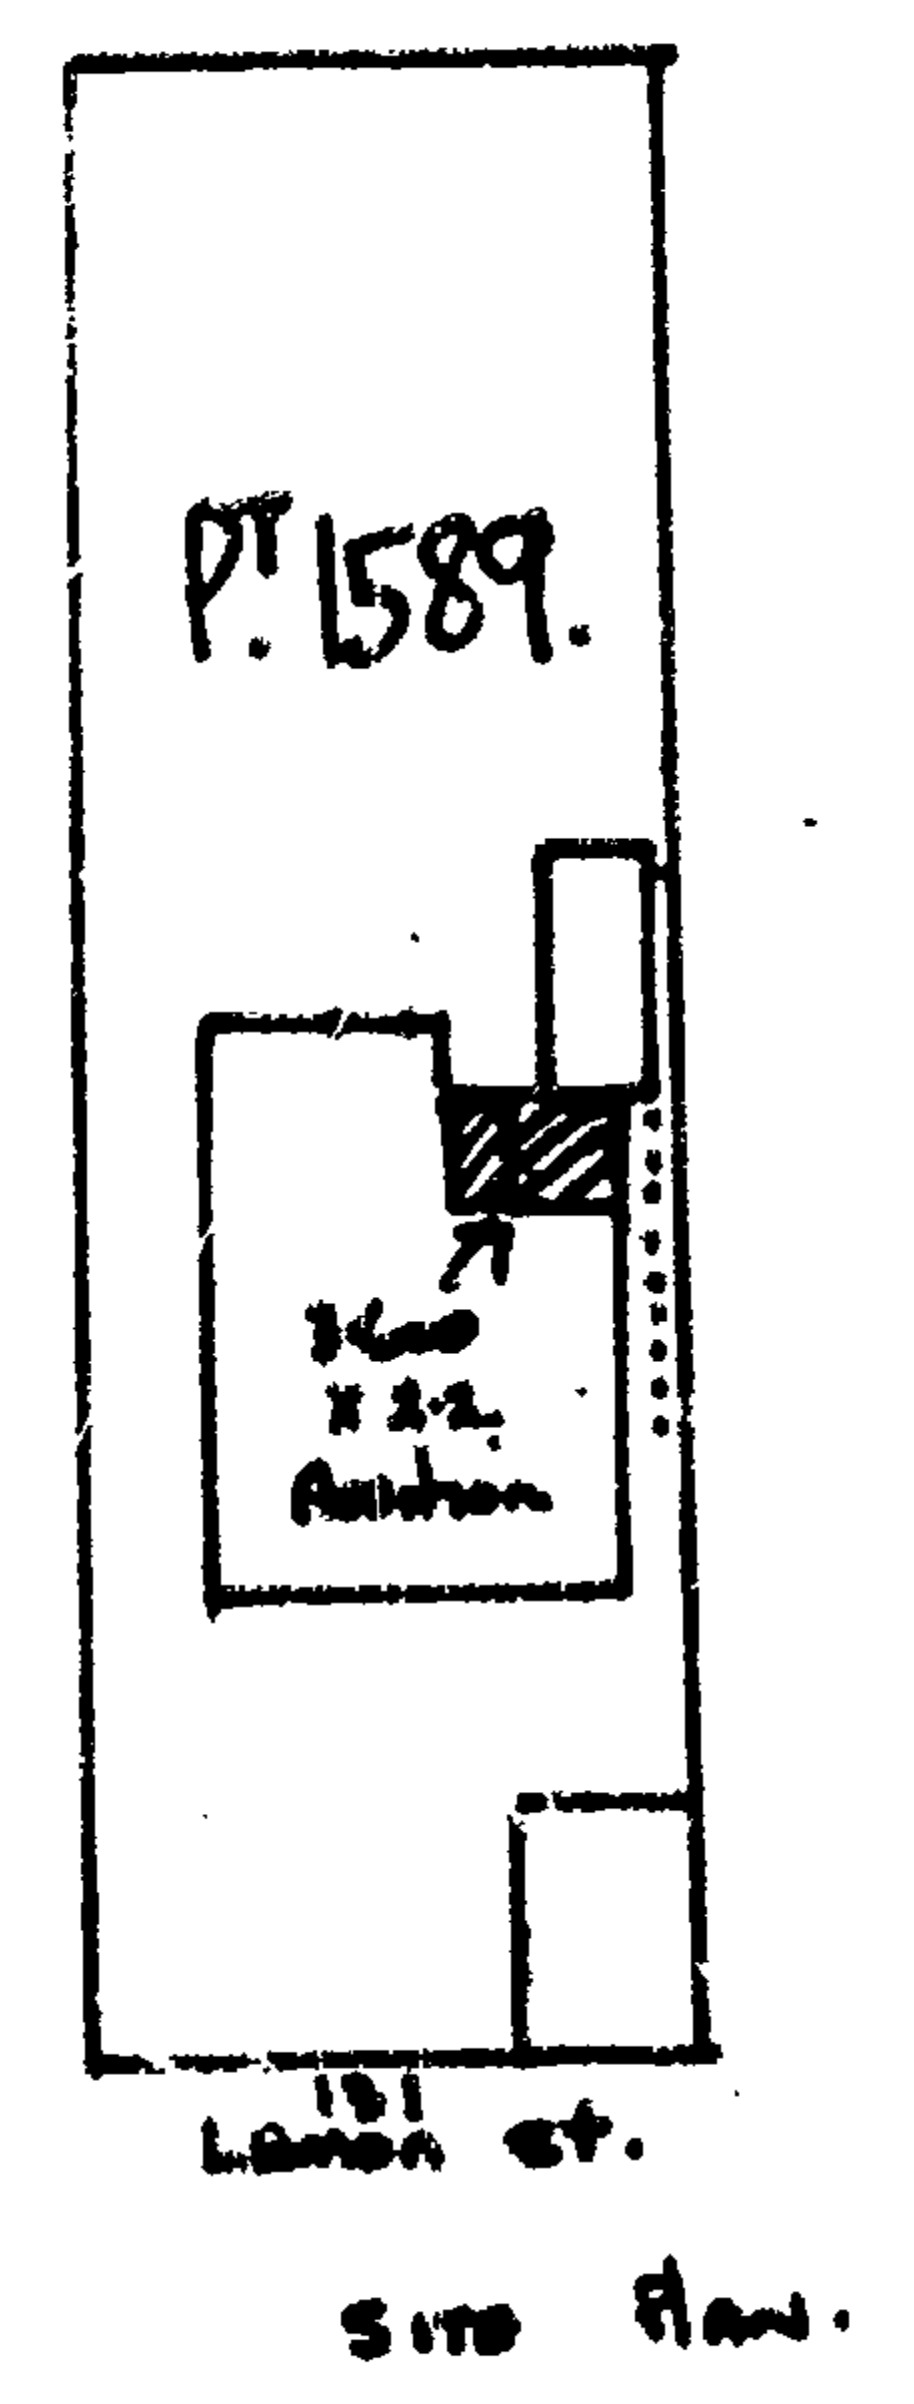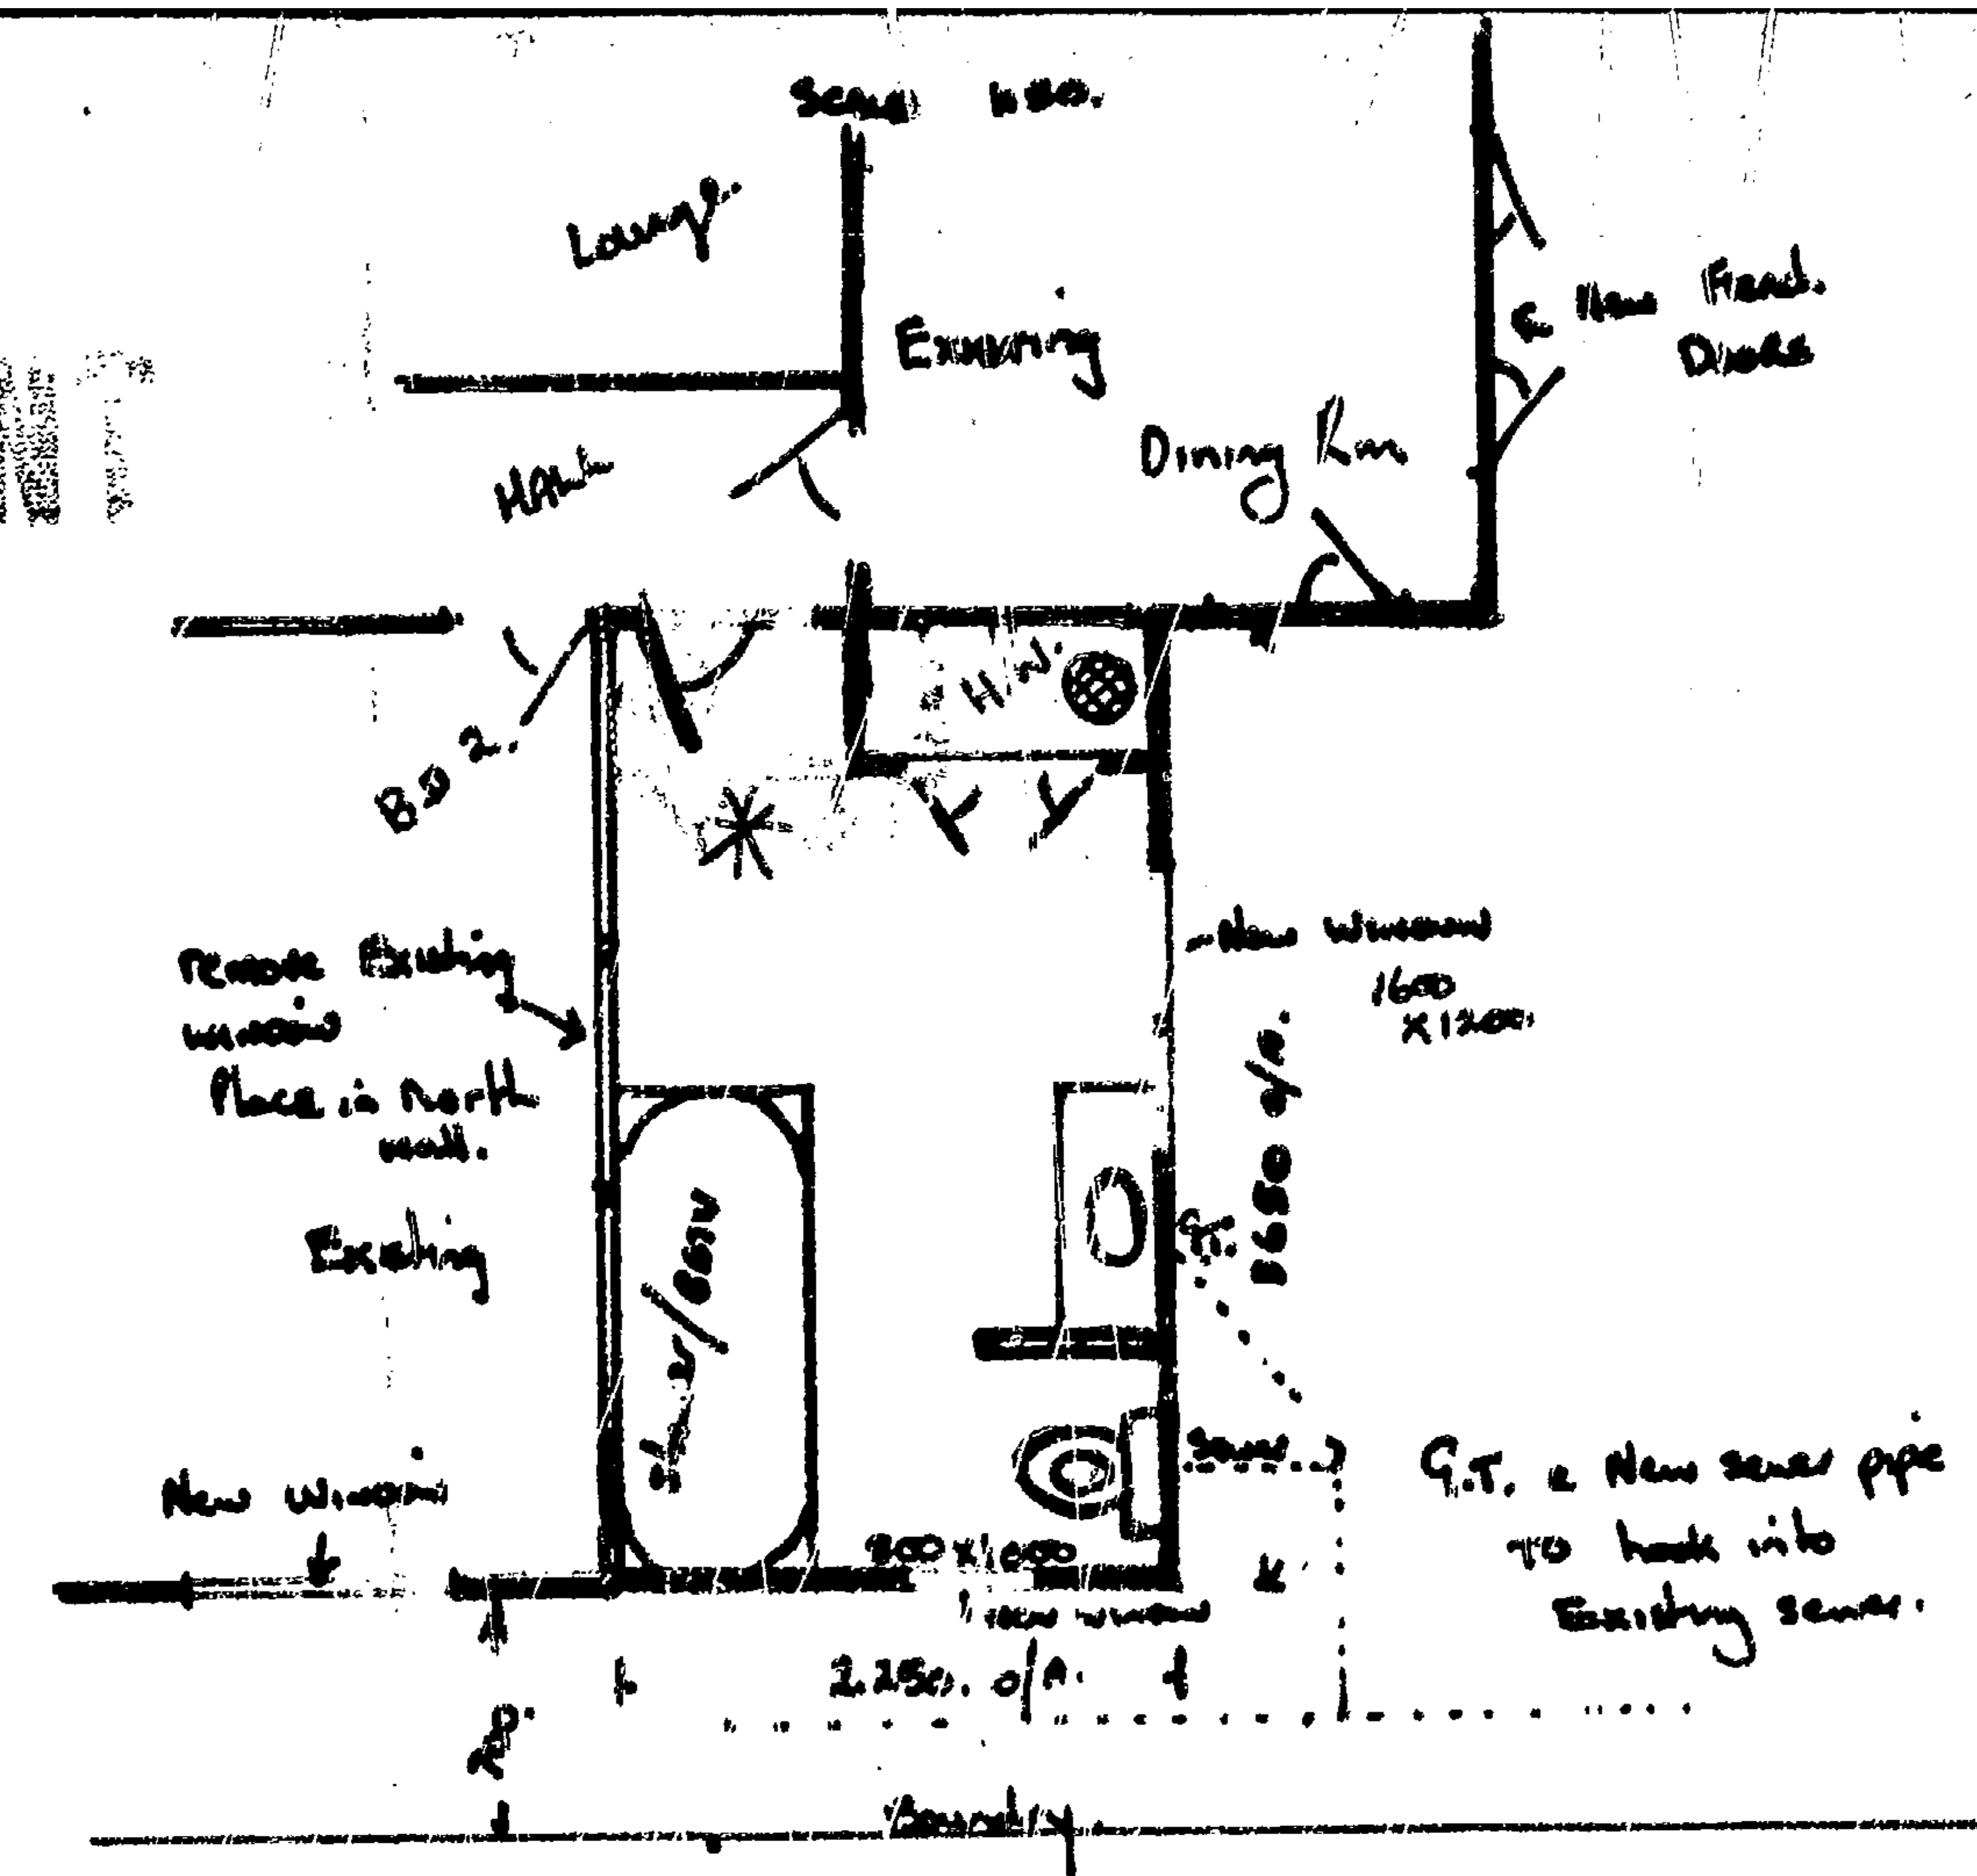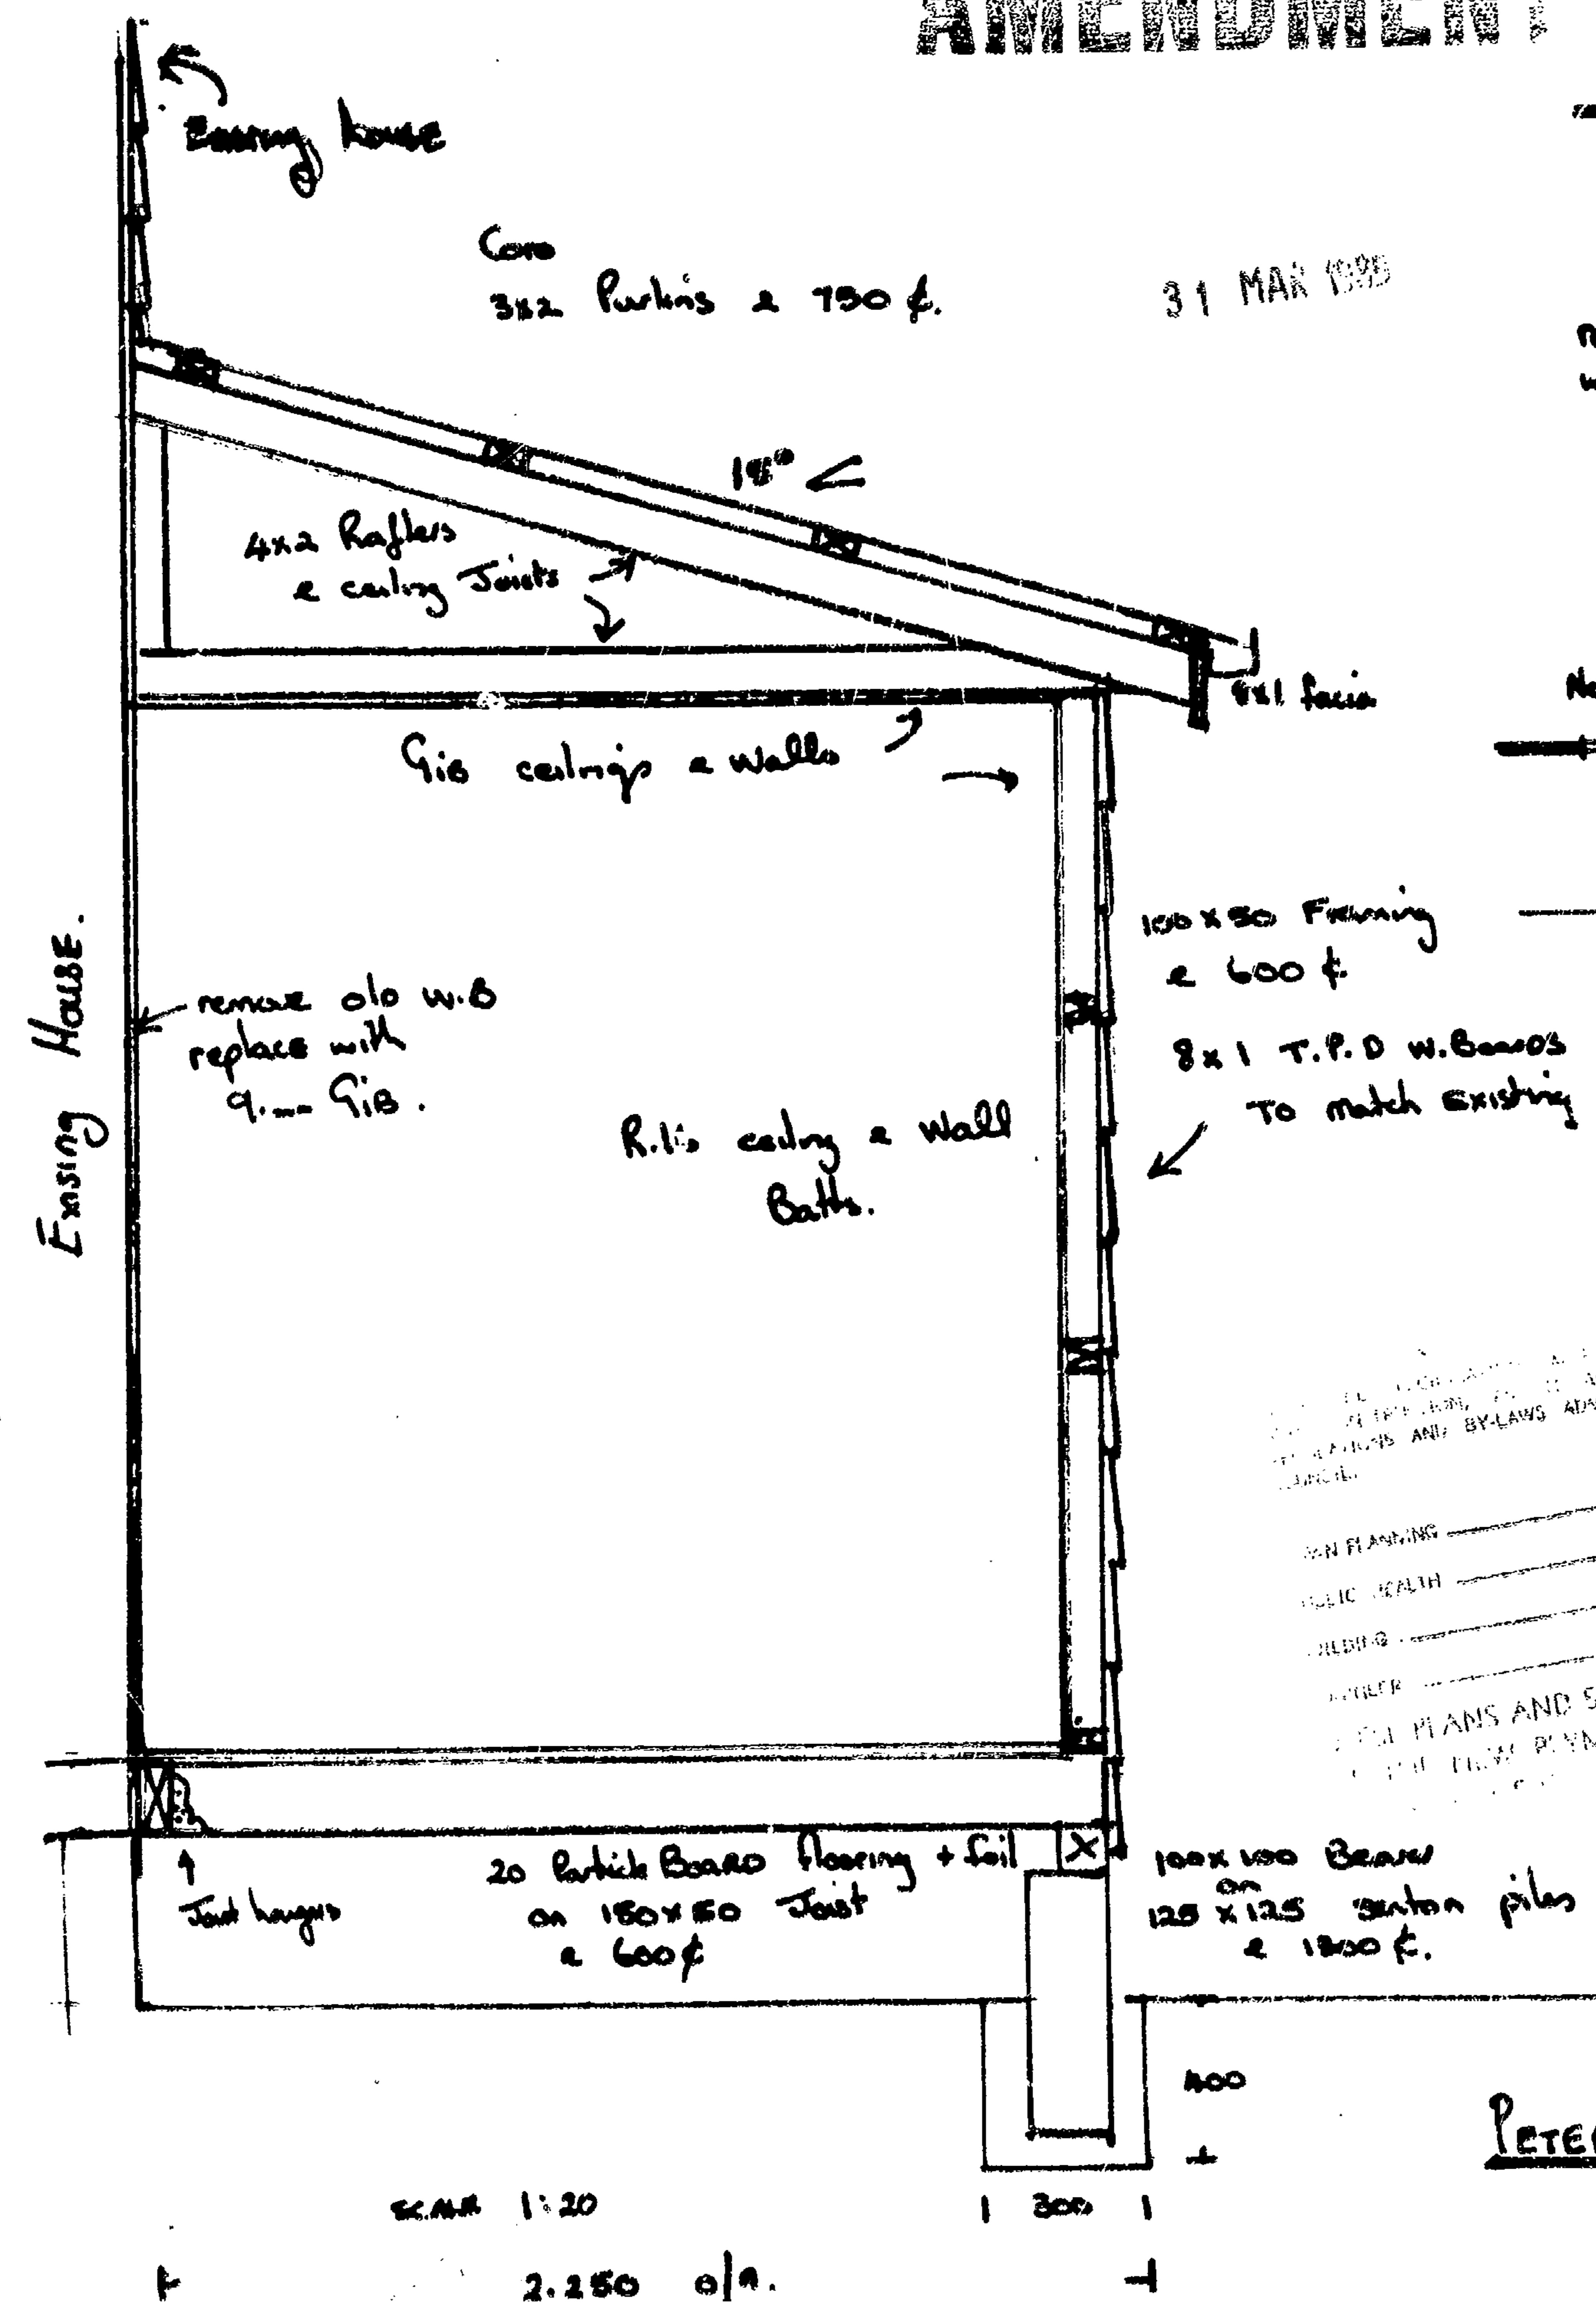

* Amendment Deck to open into hall from Bathroom.

ALL PLANS AND SPECIFICATIONS ARE THE PROPERTY OF PETERSEN & BARNES BUILDERS. ANY REUSE OR REPRODUCTION WITHOUT WRITTEN PERMISSION IS PROHIBITED. THESE PLANS AND SPECIFICATIONS ARE TO BE USED IN ACCORDANCE WITH THE NEW PLYMOUTH CITY CHARTER AND BY-LAWS ADMINISTERED BY THE NEW PLYMOUTH CITY ENGINEER.

DATE 3/1/99

NEW PLYMOUTH CITY ENGINEER

DATE

PETERSEN & BARNES BUILDERS
131 Lemon Street
New Plymouth

PETERSEN & BARNES BUILDERS
70 Dorset Road,
New Plymouth,
Ph. 36-226 :: 32-020

SCALE 1:20

2.250 o/a.