



SUGGESTED CUPBD. LAYOUTS.
 Scale: 1/4" = 1'0".

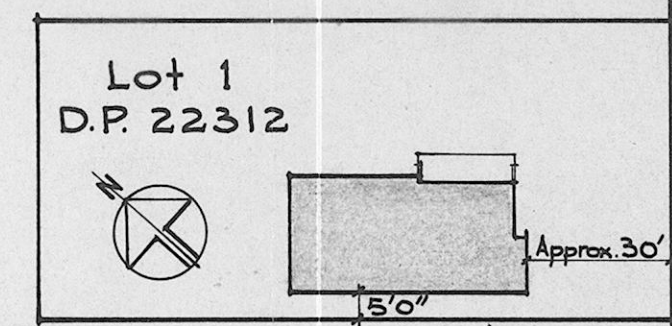


SITE PLAN
 Scale: 1/8" = 5'0".


TREVORS RD.

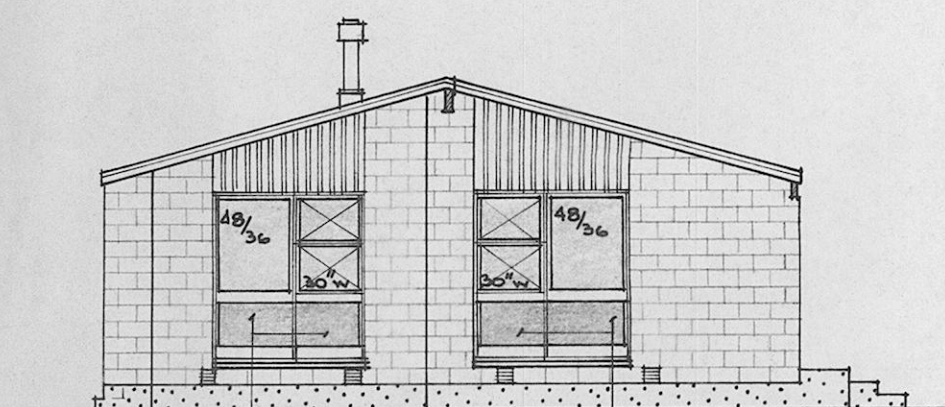


SOUTH EAST ELEVATION

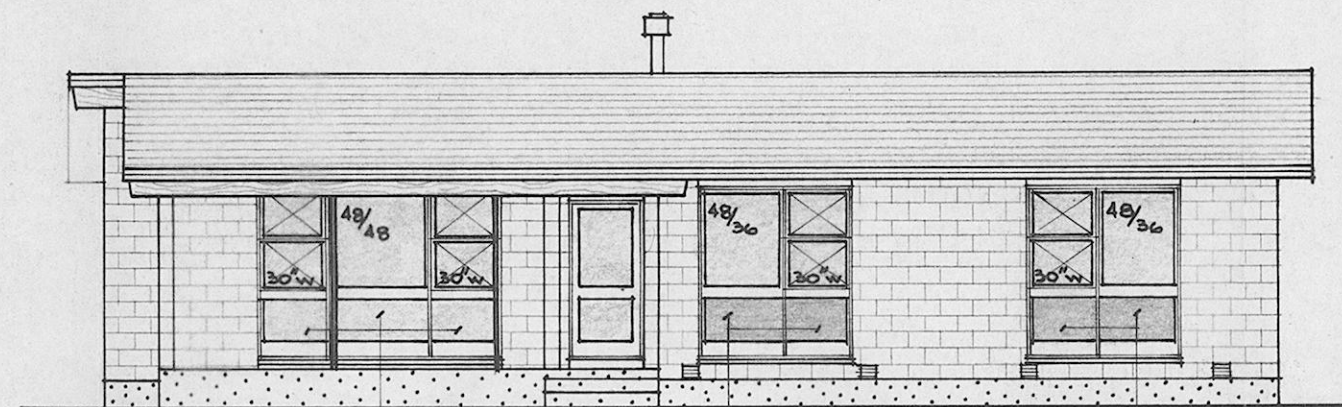

NORTH EAST ELEVATION

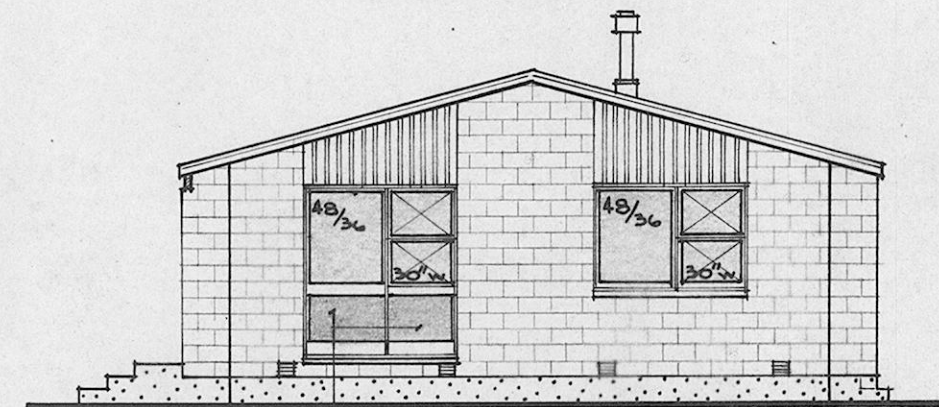


NORTH WEST ELEVATION

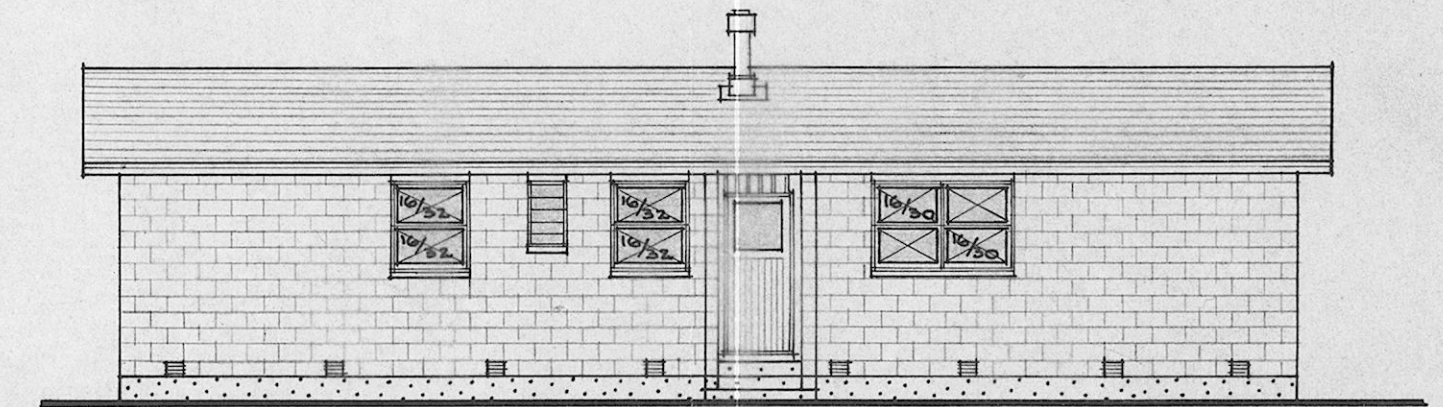


SOUTH WEST ELEVATION

'Harveytile' Roofing, on treated battens (2 ex 3" x 2"), on Building Paper, on 1/2" - 18g. Netting, on 4" x 2" Rafter at 2'0" centres.

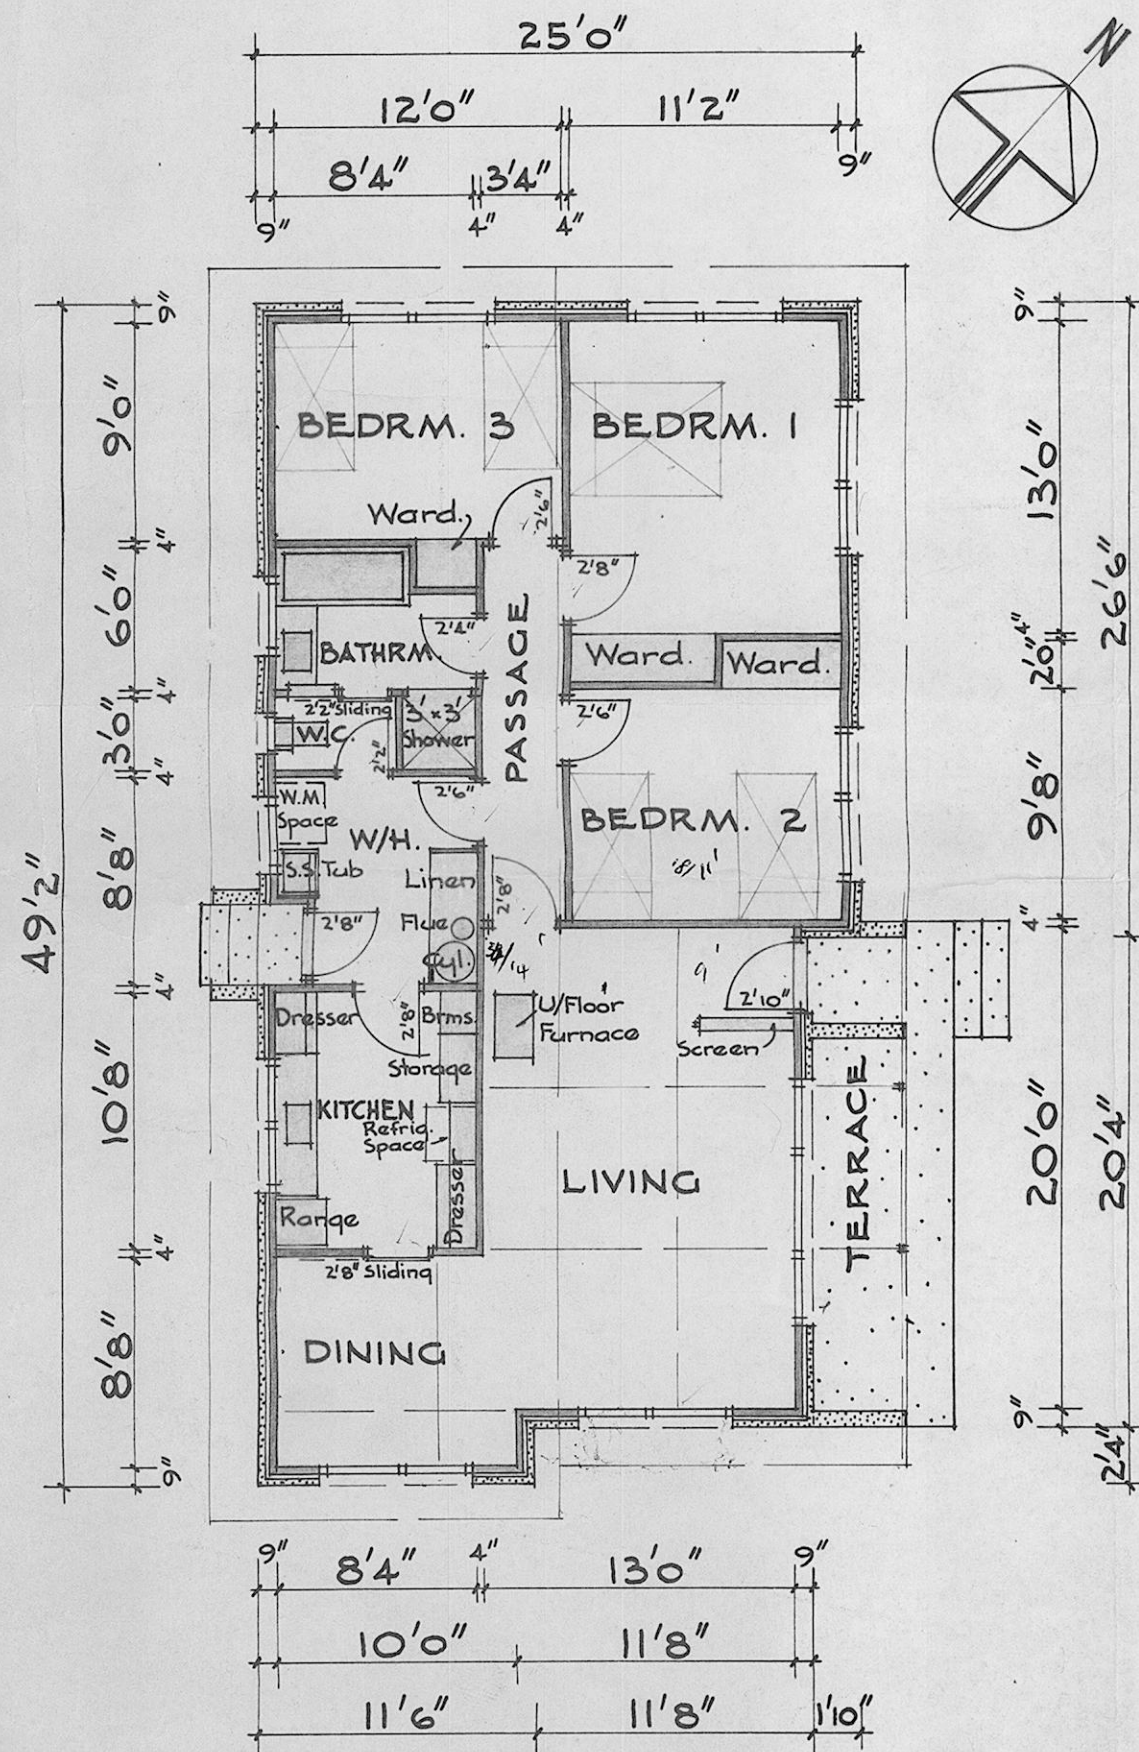

1/8" FLOOR PLAN Area: 1100 sq. ft. over plates.

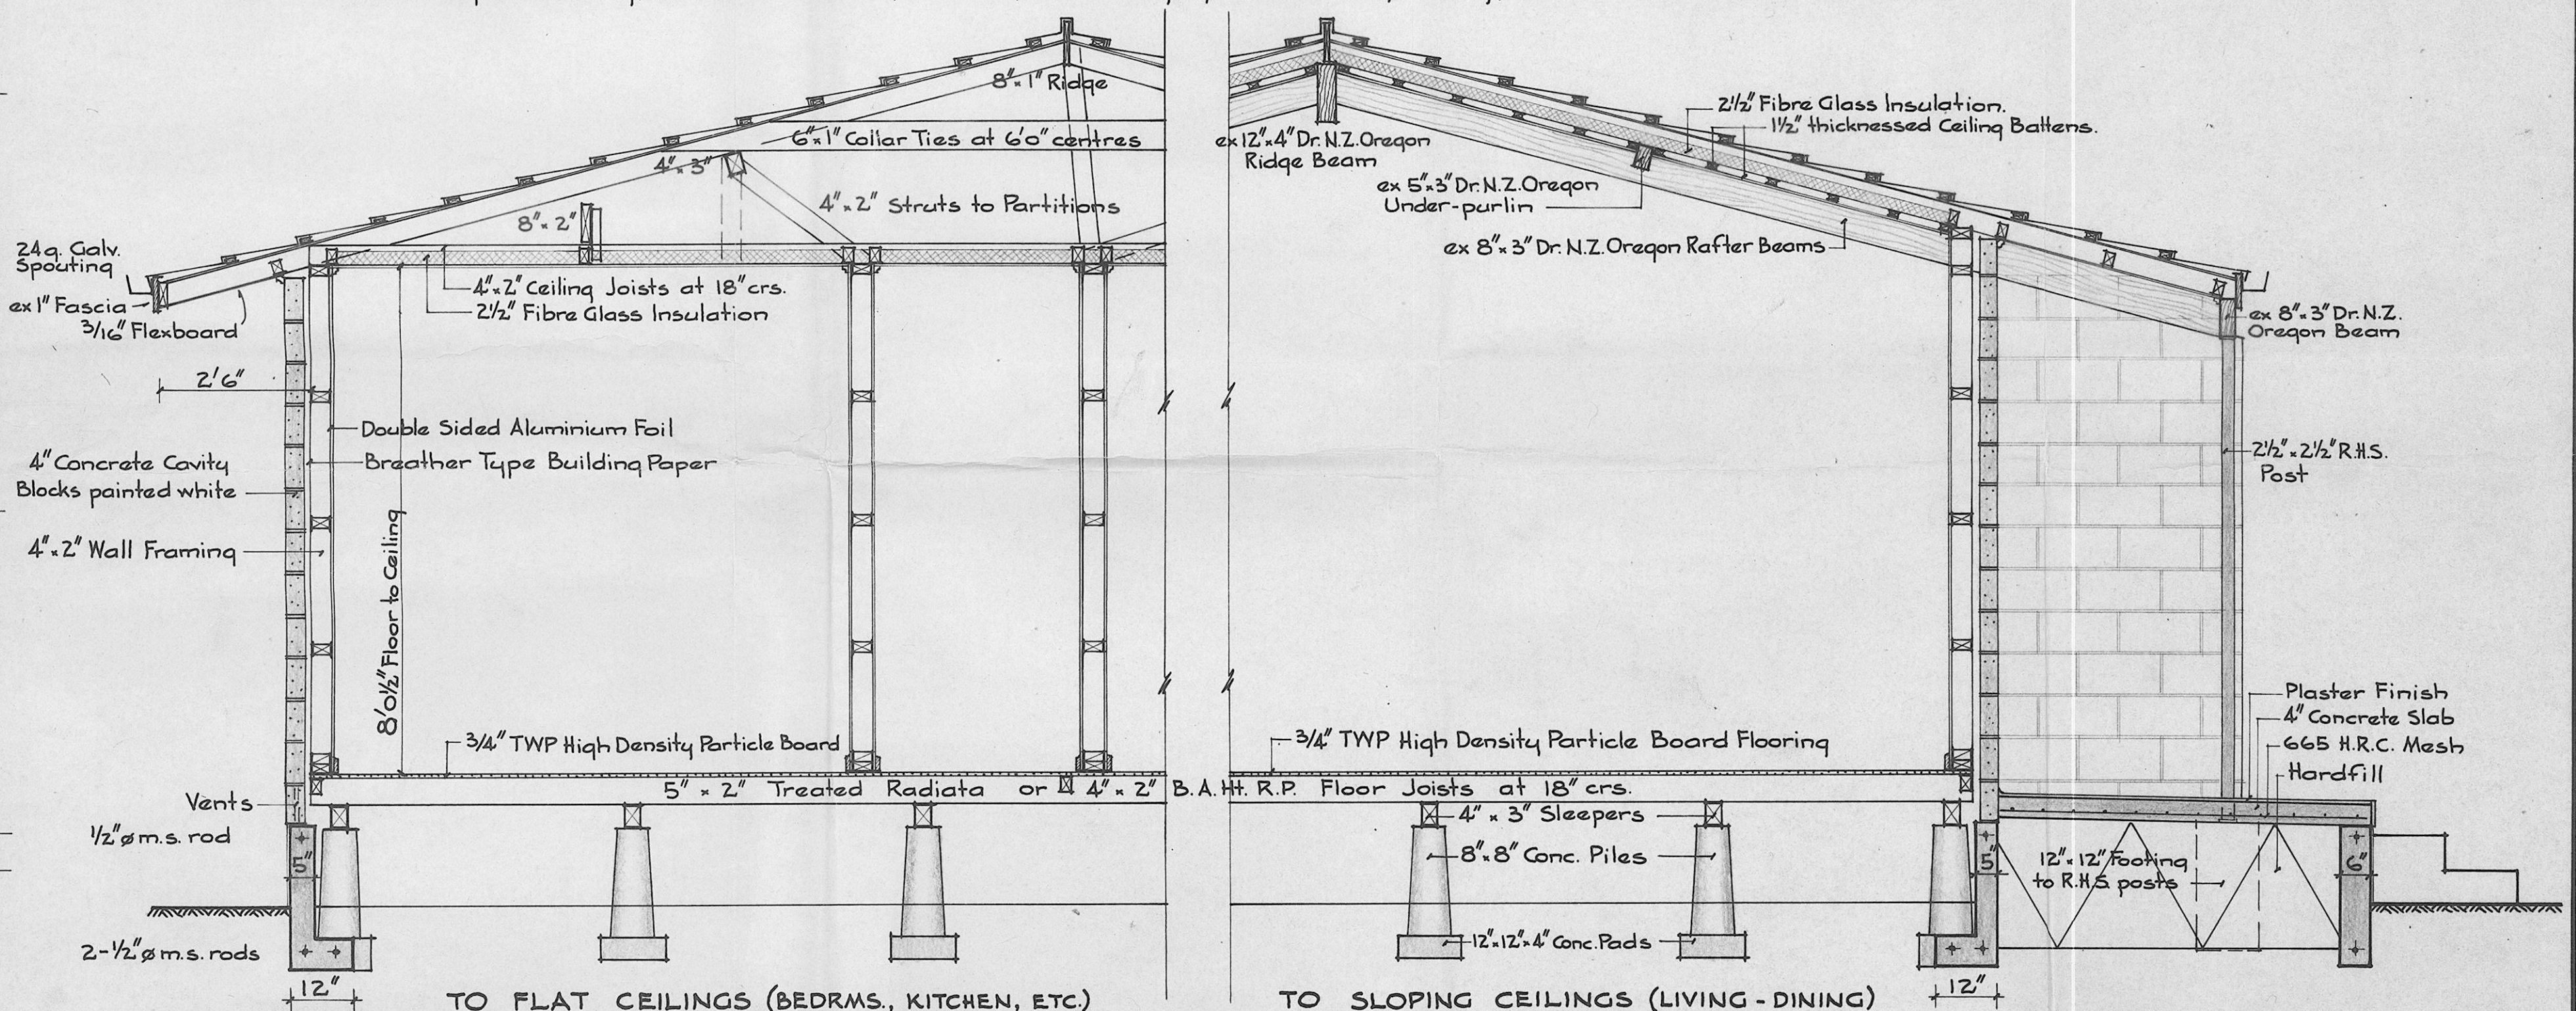

1/2" TYPICAL SECTIONS

RESIDENCE - TREVORS ROAD, ASHBURTON, FOR MURRAY CORNWALL.
 Scales: 1/8", 1/4" & 1/2" = 1'0". Drawn by: A.J.Dellow, Free Lance Draughtsman, 26 Church Street, Ashburton.