
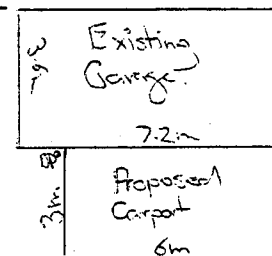
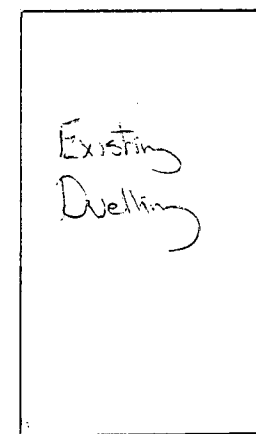
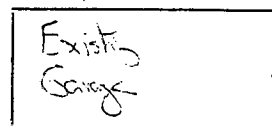


HAMILTON CITY COUNCIL

APPROVED

SUBJECT TO CONDITIONS  
TO BE KEPT ON SITE

Morrisville Rd

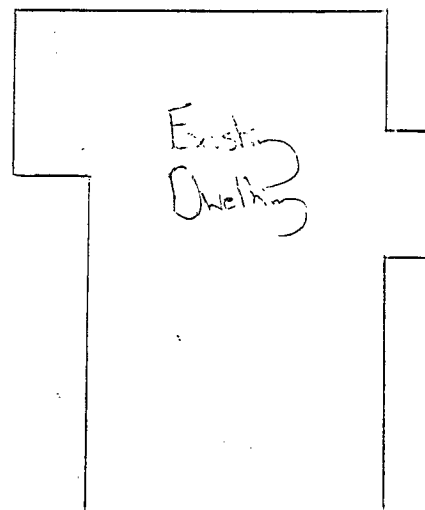

SS.34

SS.35

300mm

7.2m

Proposed  
Carport  
6m

1.5m

22.5m

## SITE DETAILS

LOT:

DP:

CT:

**VERSATILE**  
BUILDINGS

HEAD OFFICE:  
112 WATERLOO ROAD

PH: (03) 349-2555  
FAX: (03) 349-1286

PROJECT TITLE

Proposed Building for:

R. Wilson

DRAWING TITLE

**SITE PLAN**

Note: Construction to comply with NZS 3604 (1999)  
and the New Zealand Building Code 1992  
REFER TO PRODUCER STATEMENT VB2000


SCALE:  
1:  
DRAWN:

DATE:  
FILE:


SHEET: 1  
OF:

Roll-formed barge over  
90 x 45 barge blocks  
@ 1000 CRS


35 x 24 barge batten  
supported off end  
of 200 x 50 beam.

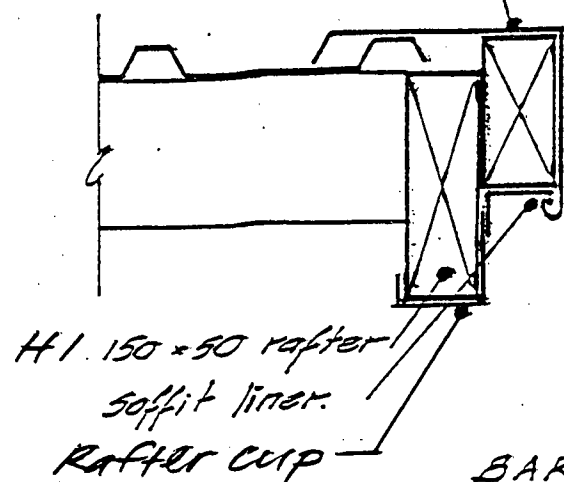



BARGE DETAILS.

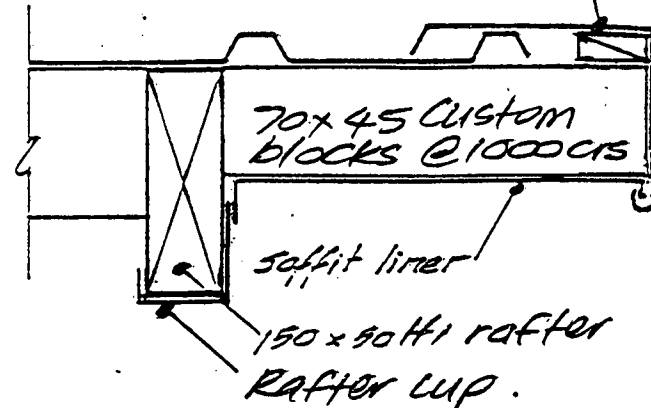


HAMILTON CITY COUNCIL  
**APPROVED**  
SUBJECT TO CONDITIONS  
TO BE KEPT ON SITE

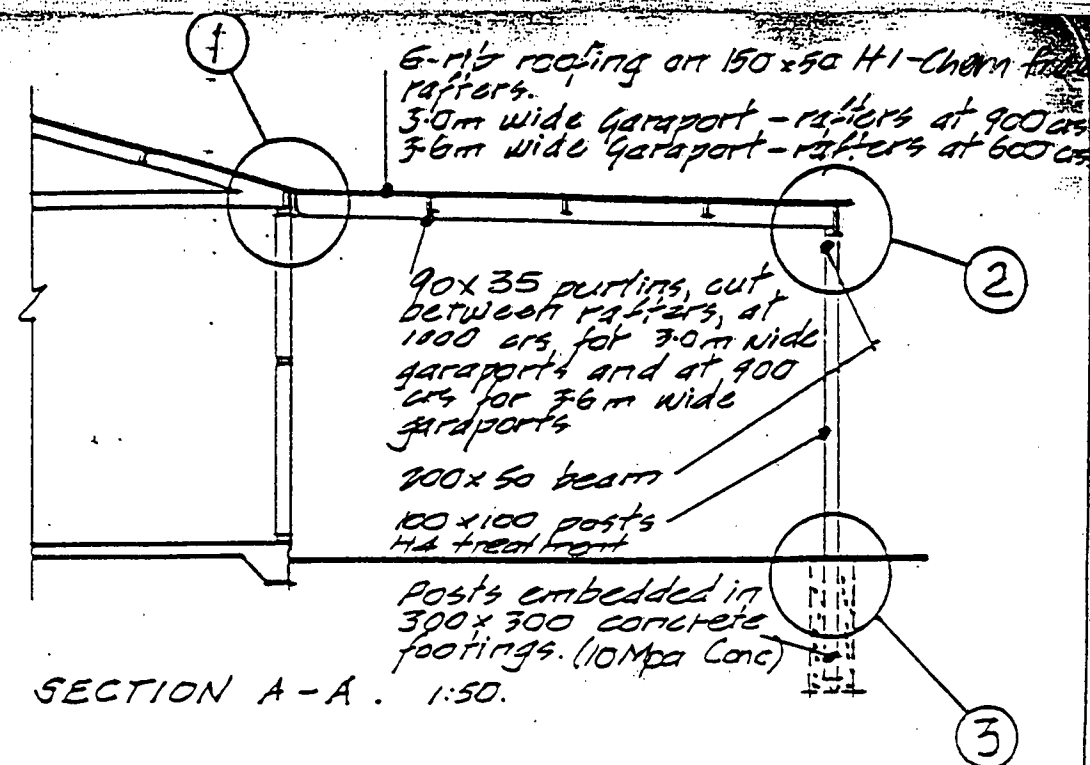


SECTION A-A. 1:50.

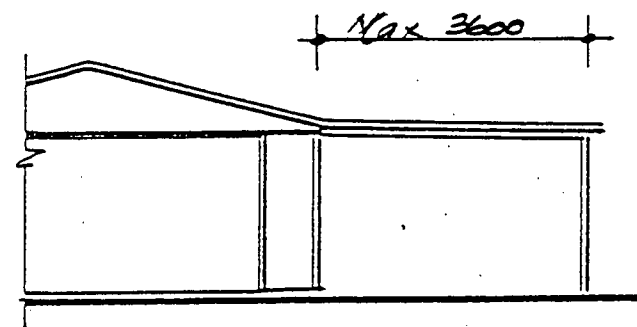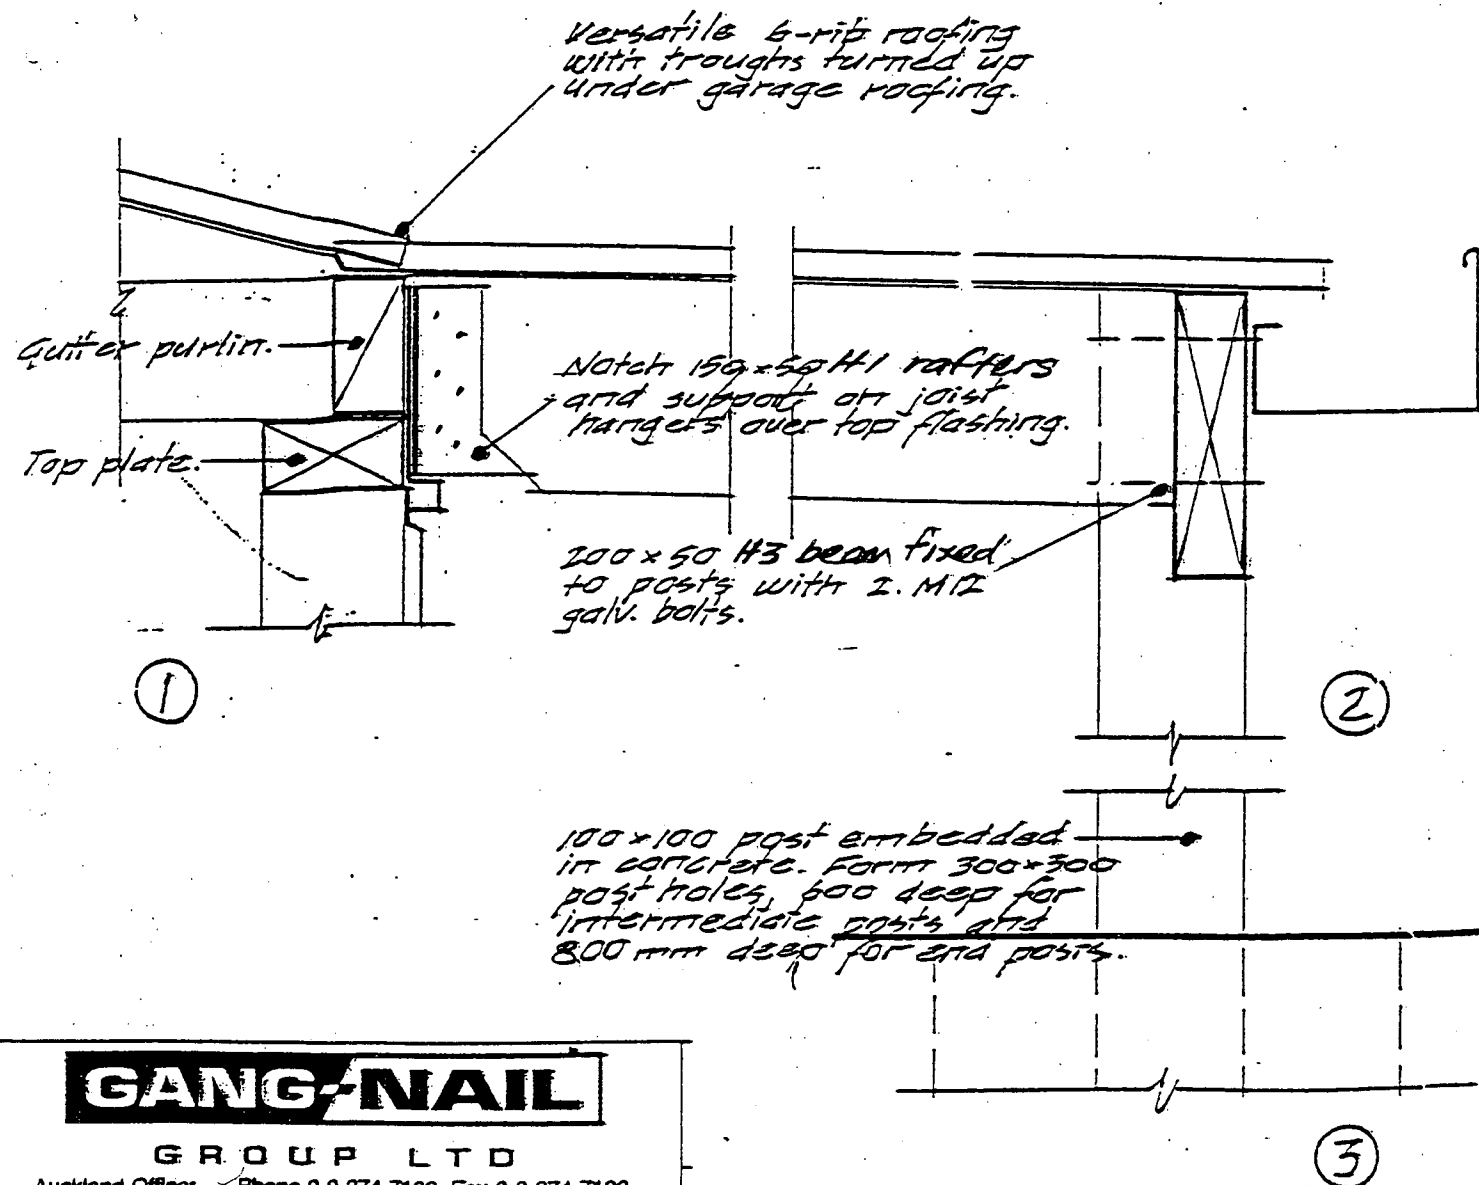

FRONT ELEVATION

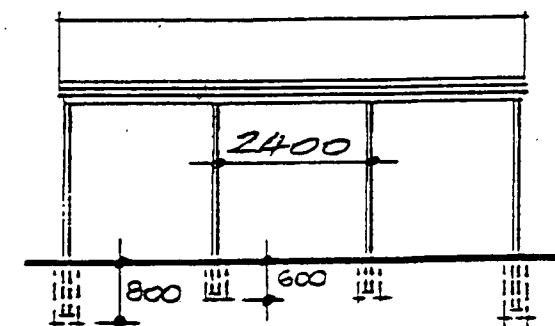

SIDE ELEVATION.

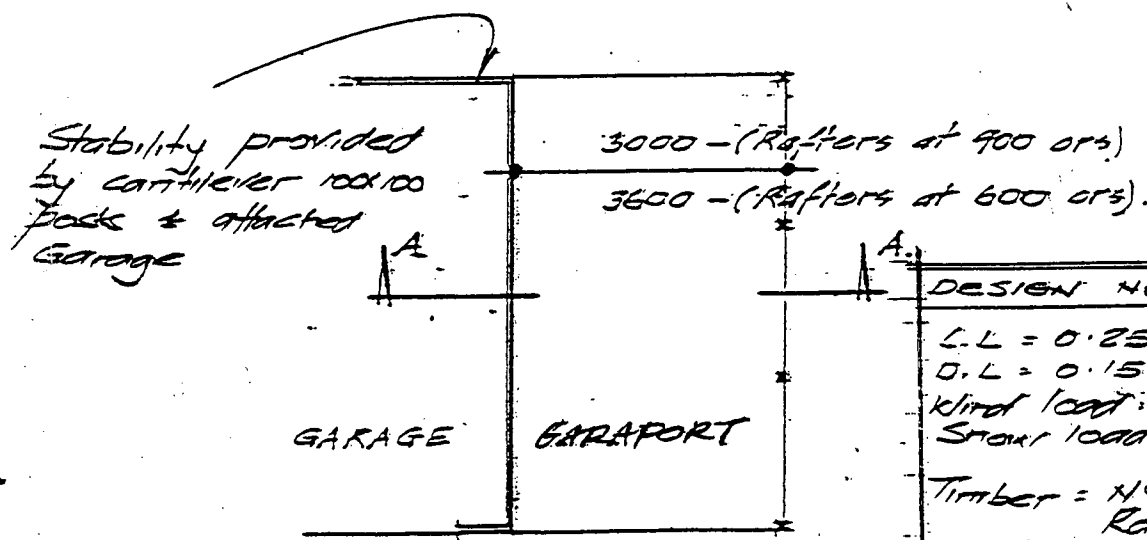

PLAN 1:100

**DESIGN NOTES:**  
C.L. = 0.25 kpa  
D.L. = 0.15 kpa  
Wind load: HIGH  
Snow load: 0.5 kpa  
Timber: H41 Framing Grade  
Radiata or  
Min FS MSG Radiata Pine.  
Moisture content: Green.  
Treatment: TPA Spec H1  
or H4 on 100x100 columns

**DWG NO CH4200**

**GANG-NAIL**

GROUP LTD

Auckland Office: Phone 0-9-274 7109, Fax 0-9-274 7100  
Christchurch Office: Phone 0-3-348 8691, Fax 0-3-348 0314