



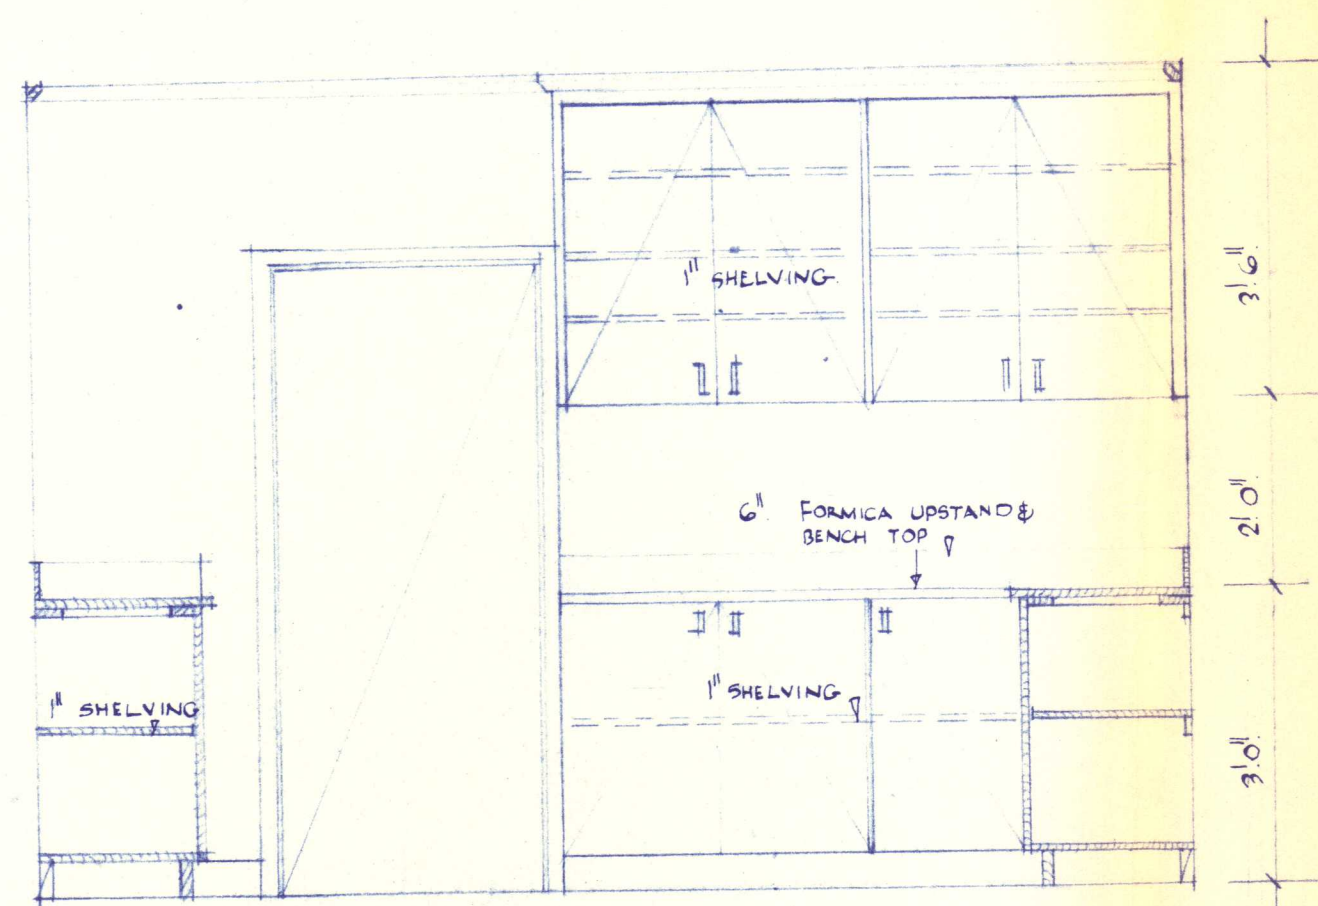


WEST WALL


1/2" KITCHEN DETAILS.

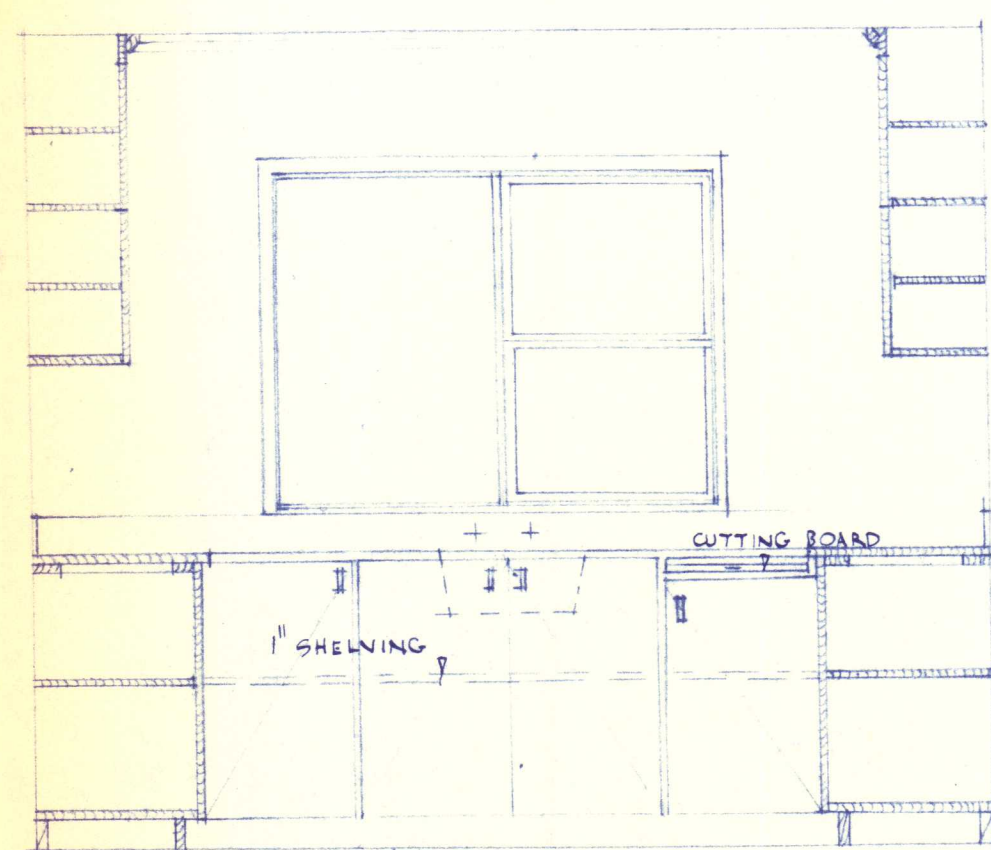


NORTH WALL

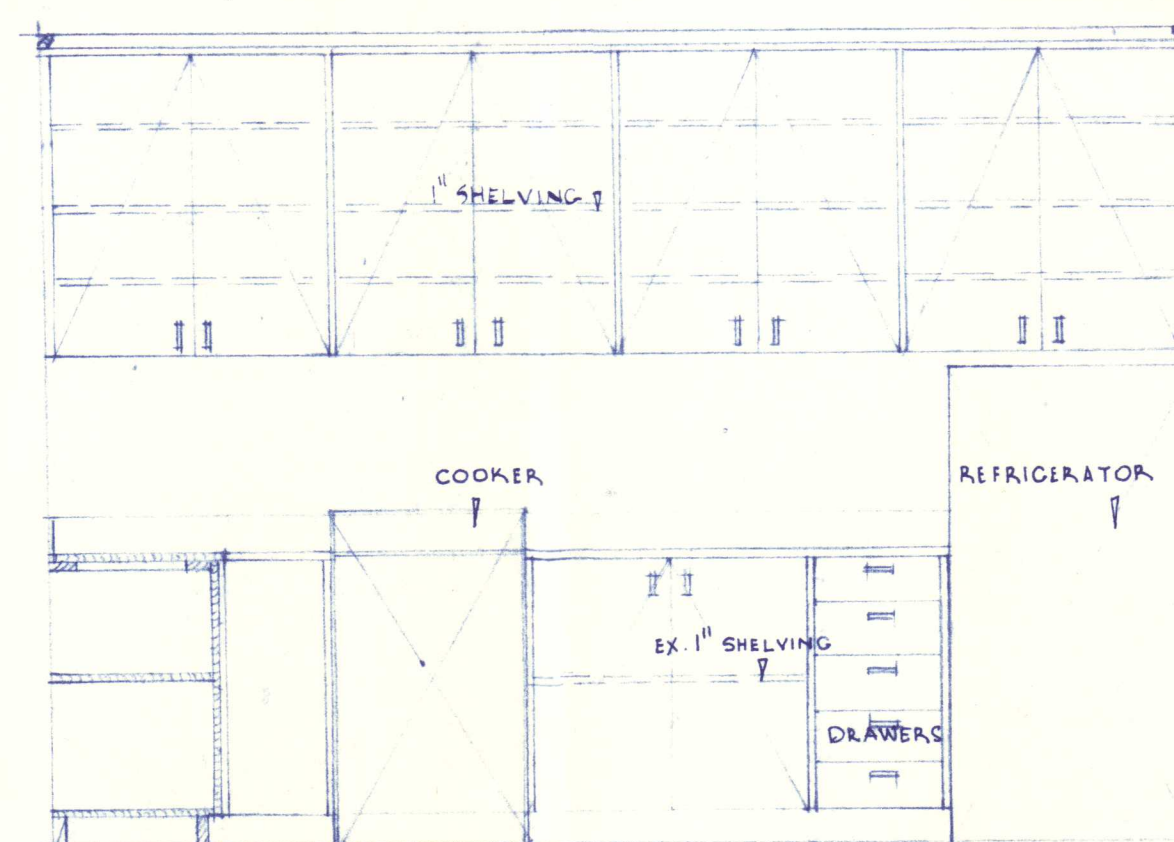


EAST WALL

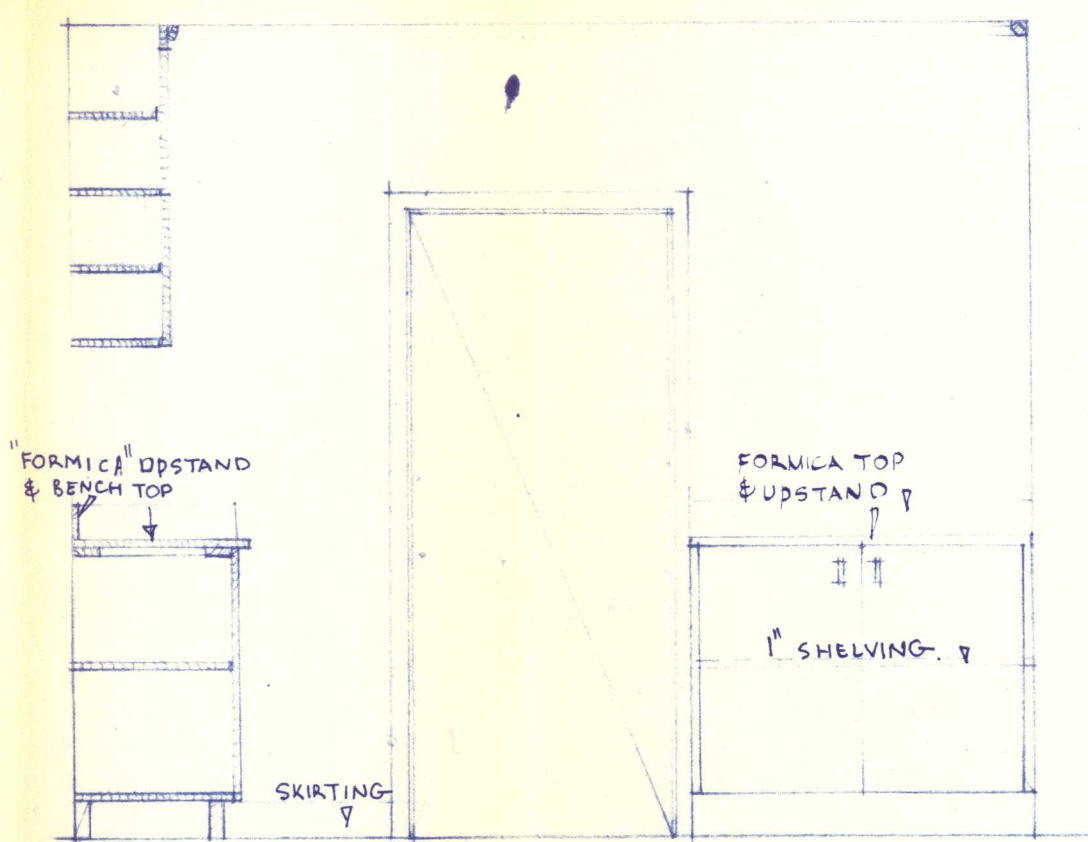


SOUTH WALL

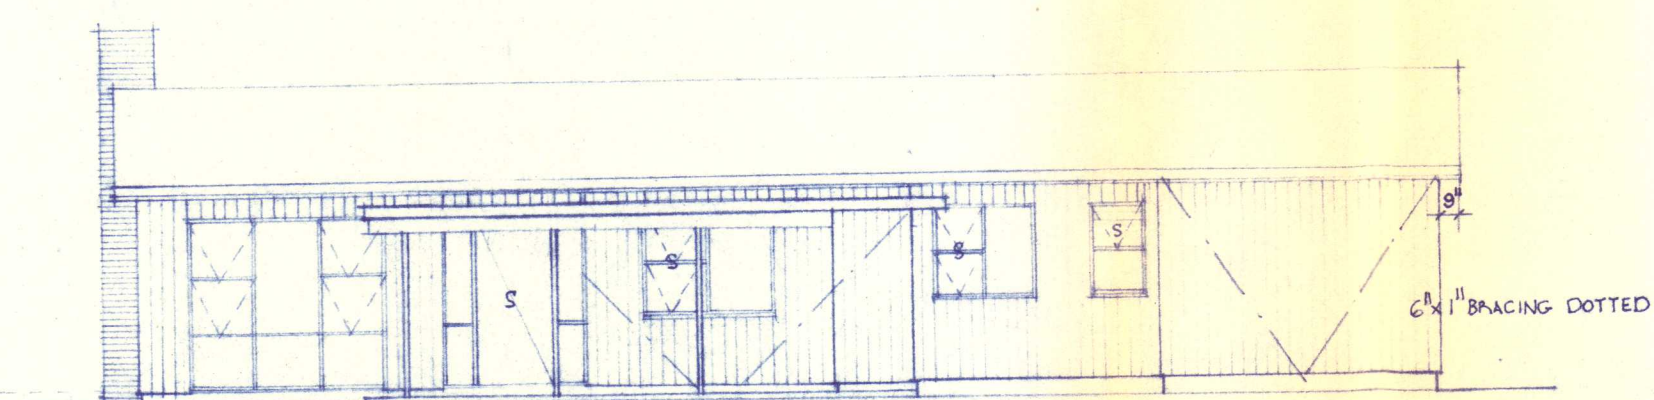


SOUTH ELEVATION

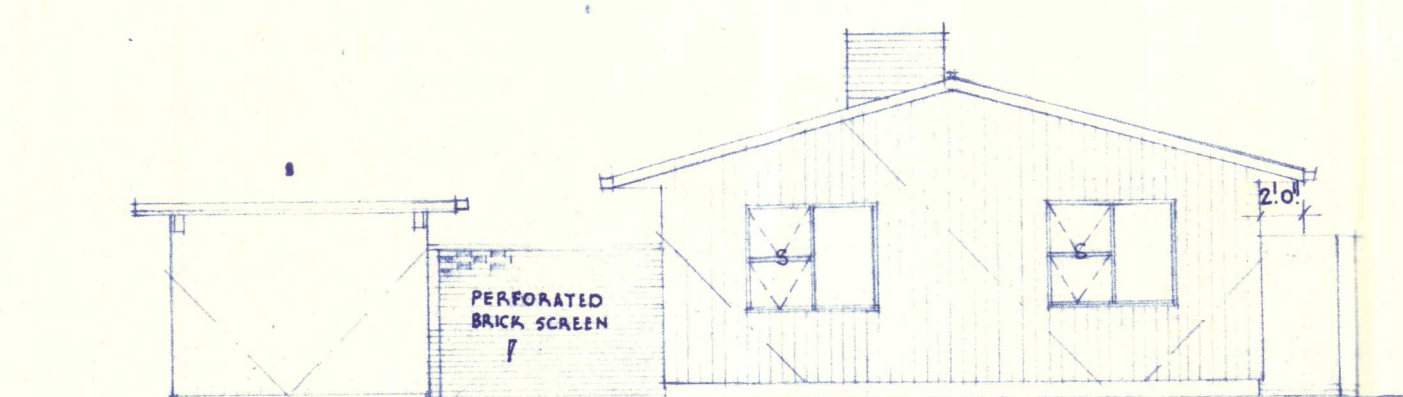


EAST ELEVATION

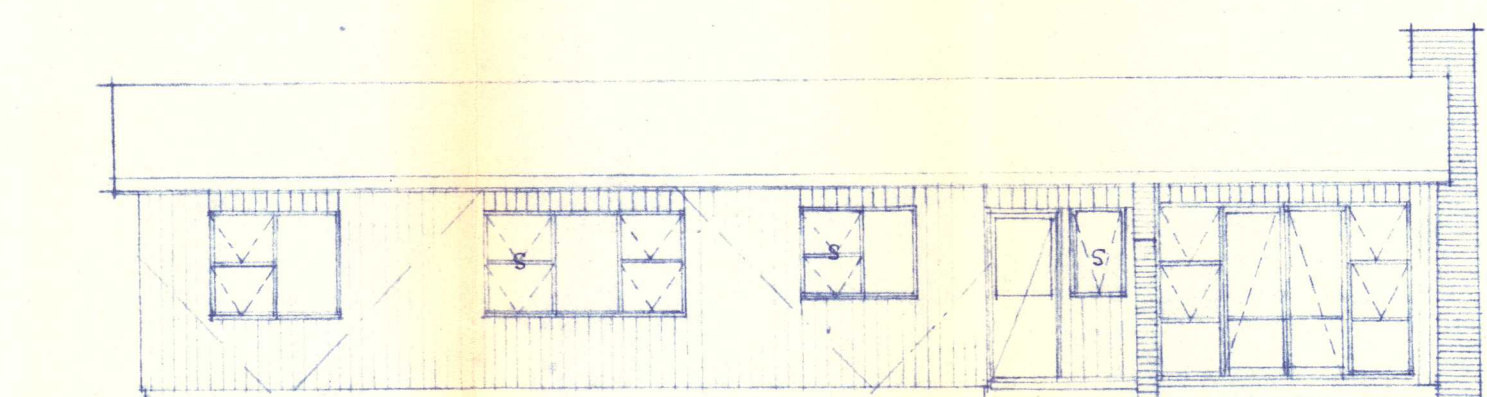


NORTH ELEVATION

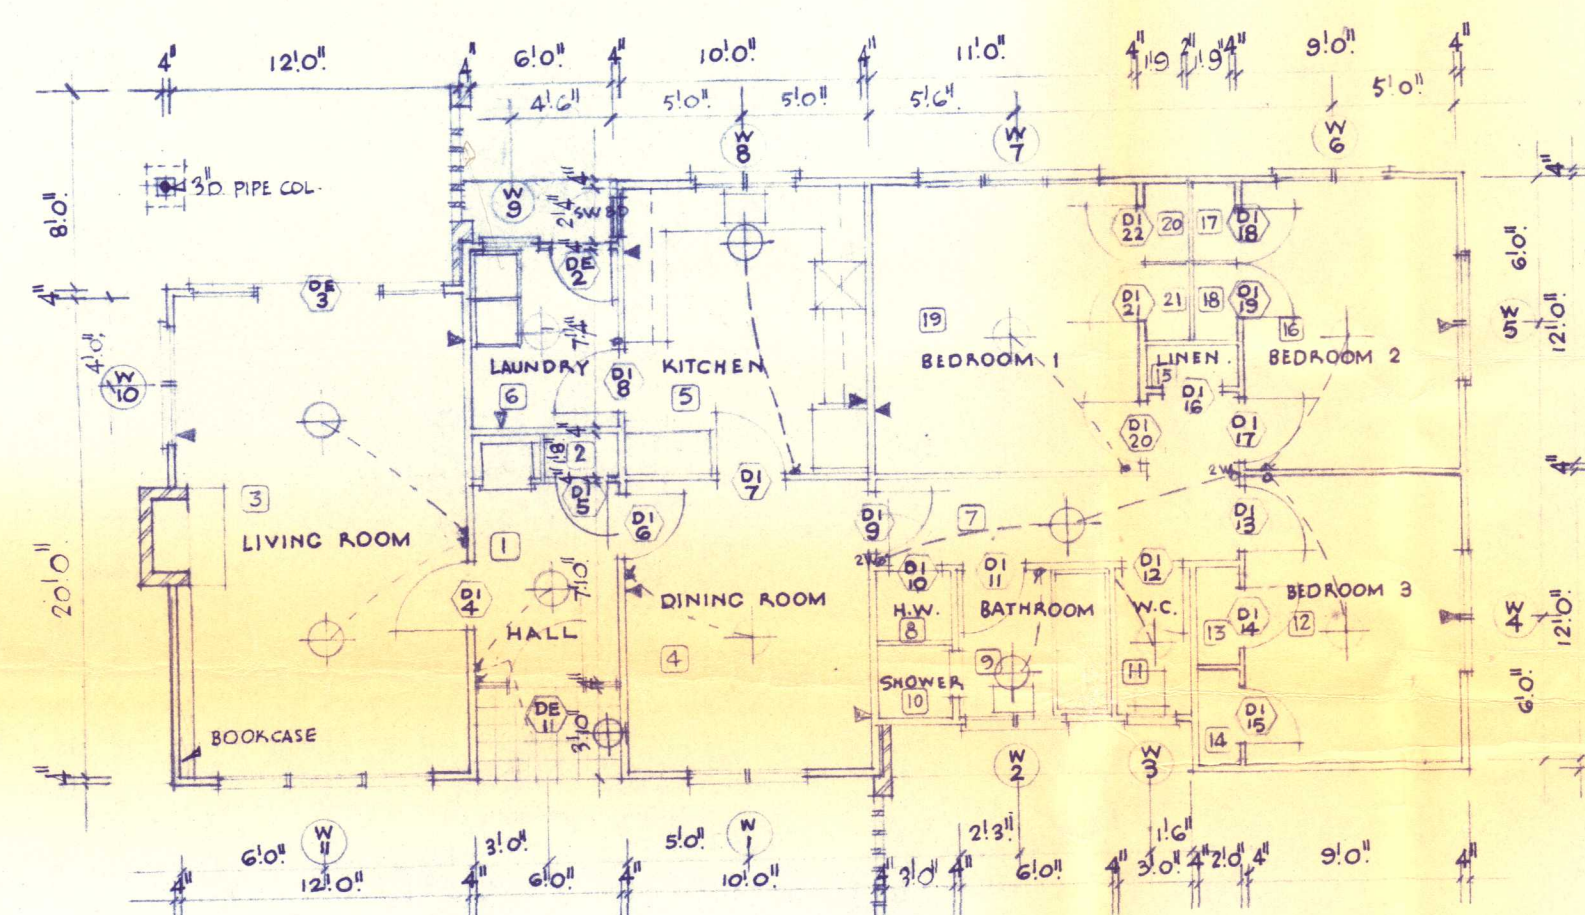


PLAN 1/8" = 1'0"

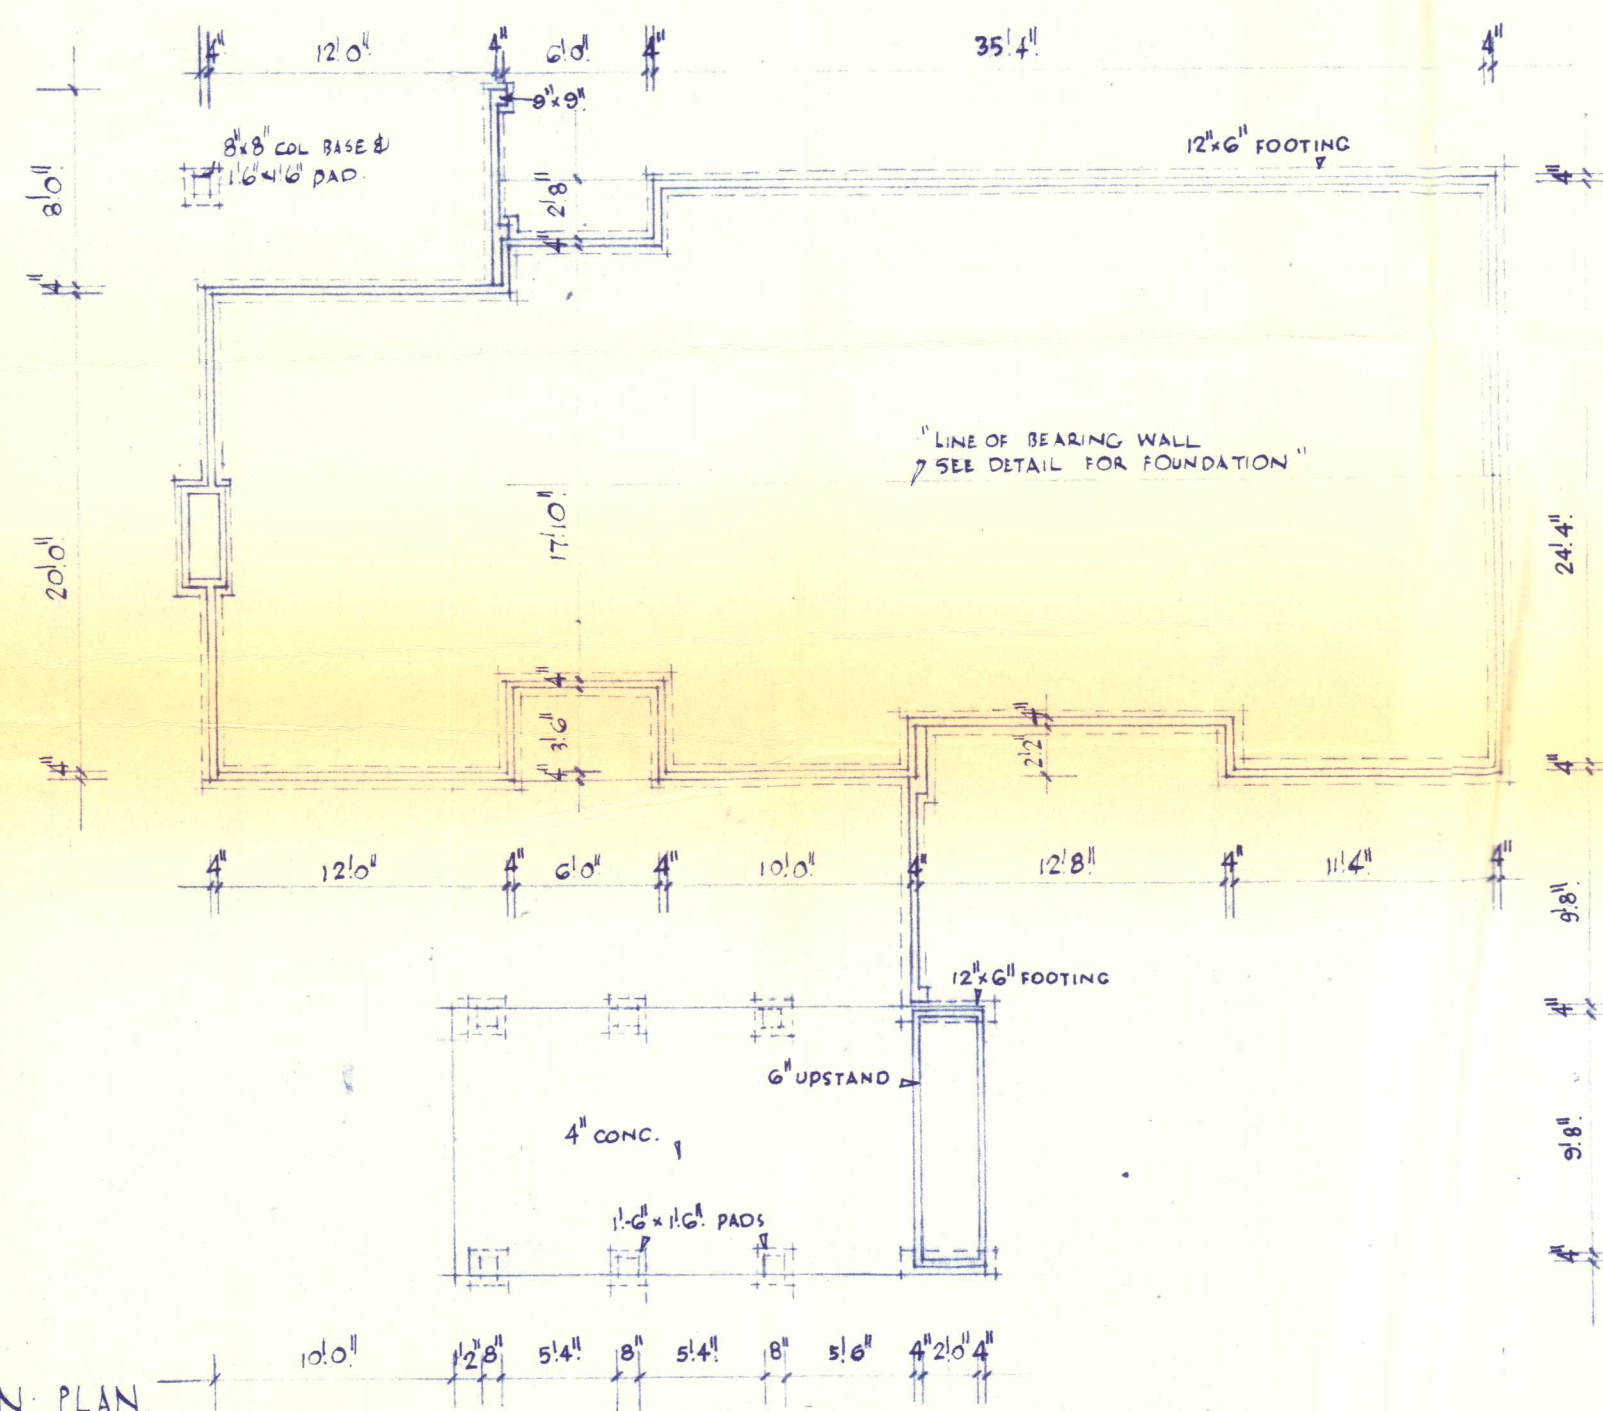

FOUNDATION PLAN.

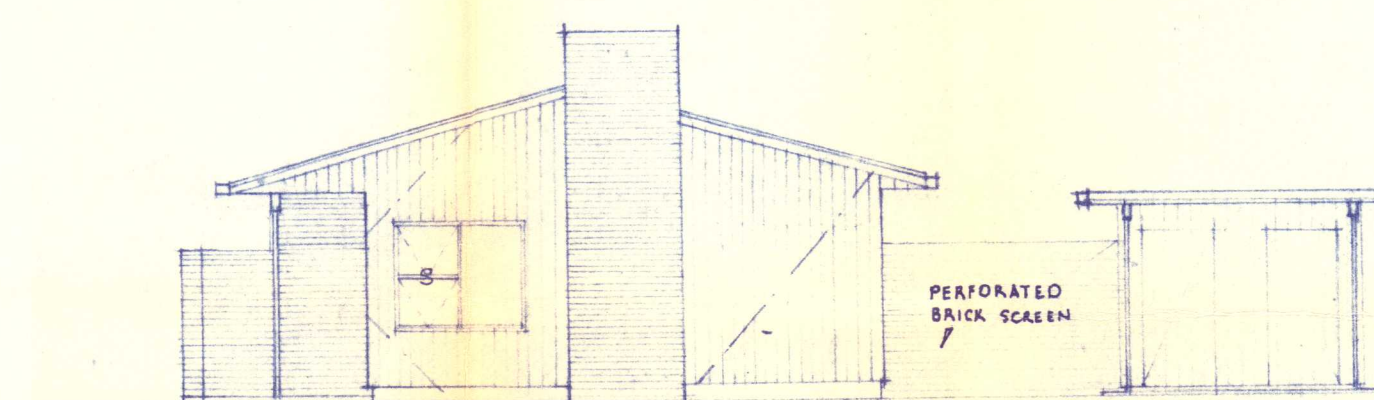

WEST ELEVATION

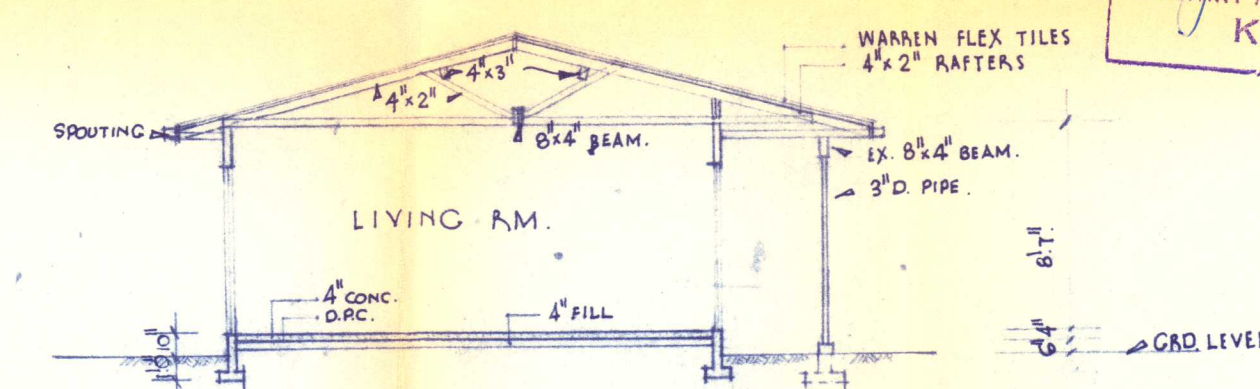

SECTION. 1/8" = 1'0"



HOUSE TYPE "G"
WORKING DRAWINGS

R. RONALD MELACHLAN
ARCHITECT
10 WATATAPU RD. KAWERAU
AUCKLAND N.Z. PHONE 848 515

SCALE
1/8" = 1'0"
DATE
10.4.61
JOB No.
6101
DWG No.
24

HOUSES FOR TASMAN PULP & PAPER CO. LTD., BELL ST, KAWERAU.