

R.O.W. to RUSSELL CRESCENT

Valuation No.

6552/380

Lot No. 2

Blk./Scn.

pt Kaitao 145
Rohohokahoka

S.D.


IV HOROHORO

D.P.

S. 15428

Street No.

Scale: 1 : 200

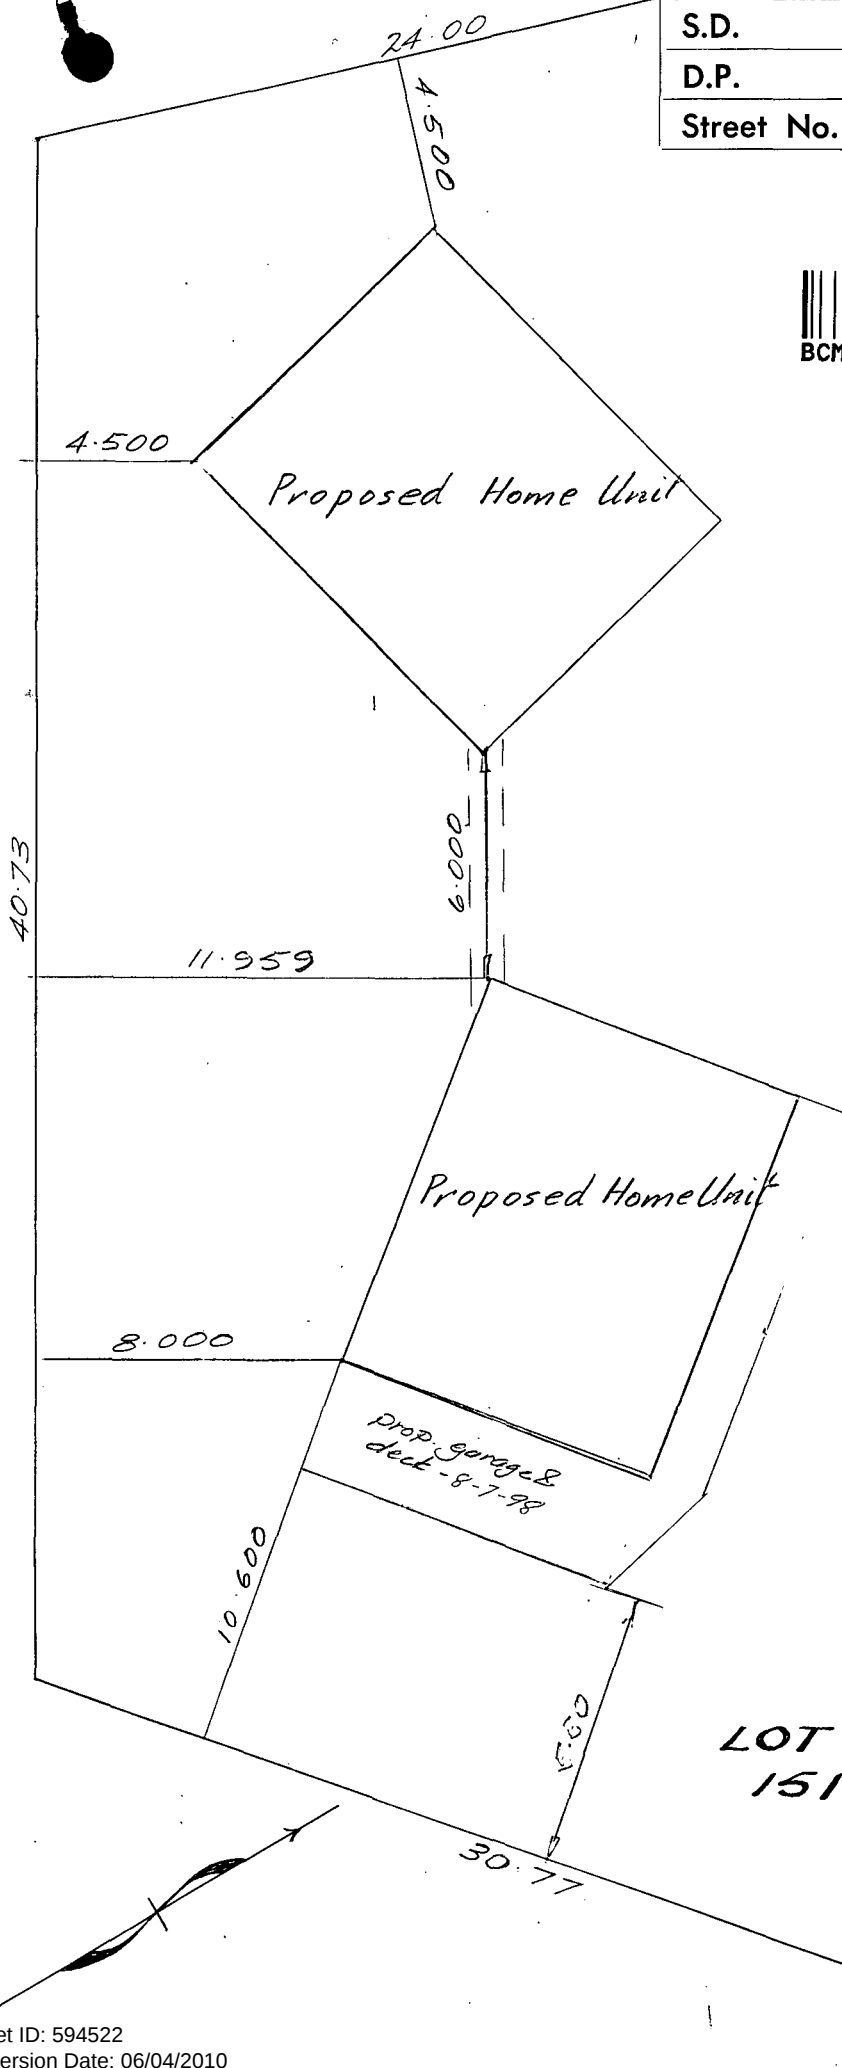

SITE PLAN TO REMAIN
AT FRONT OF FILE

LOT 2
1519m²