





IT IS THE OWNER'S / CONTRACTOR'S RESPONSIBILITY TO CHECK ALL DIMENSIONS AND INFORMATION CONTAINED ON THE DRAWINGS PRIOR TO THE ORDERING OF MATERIALS AND COMMENCING CONSTRUCTION. IF IN DOUBT DO NOT SCALE. ASK !!

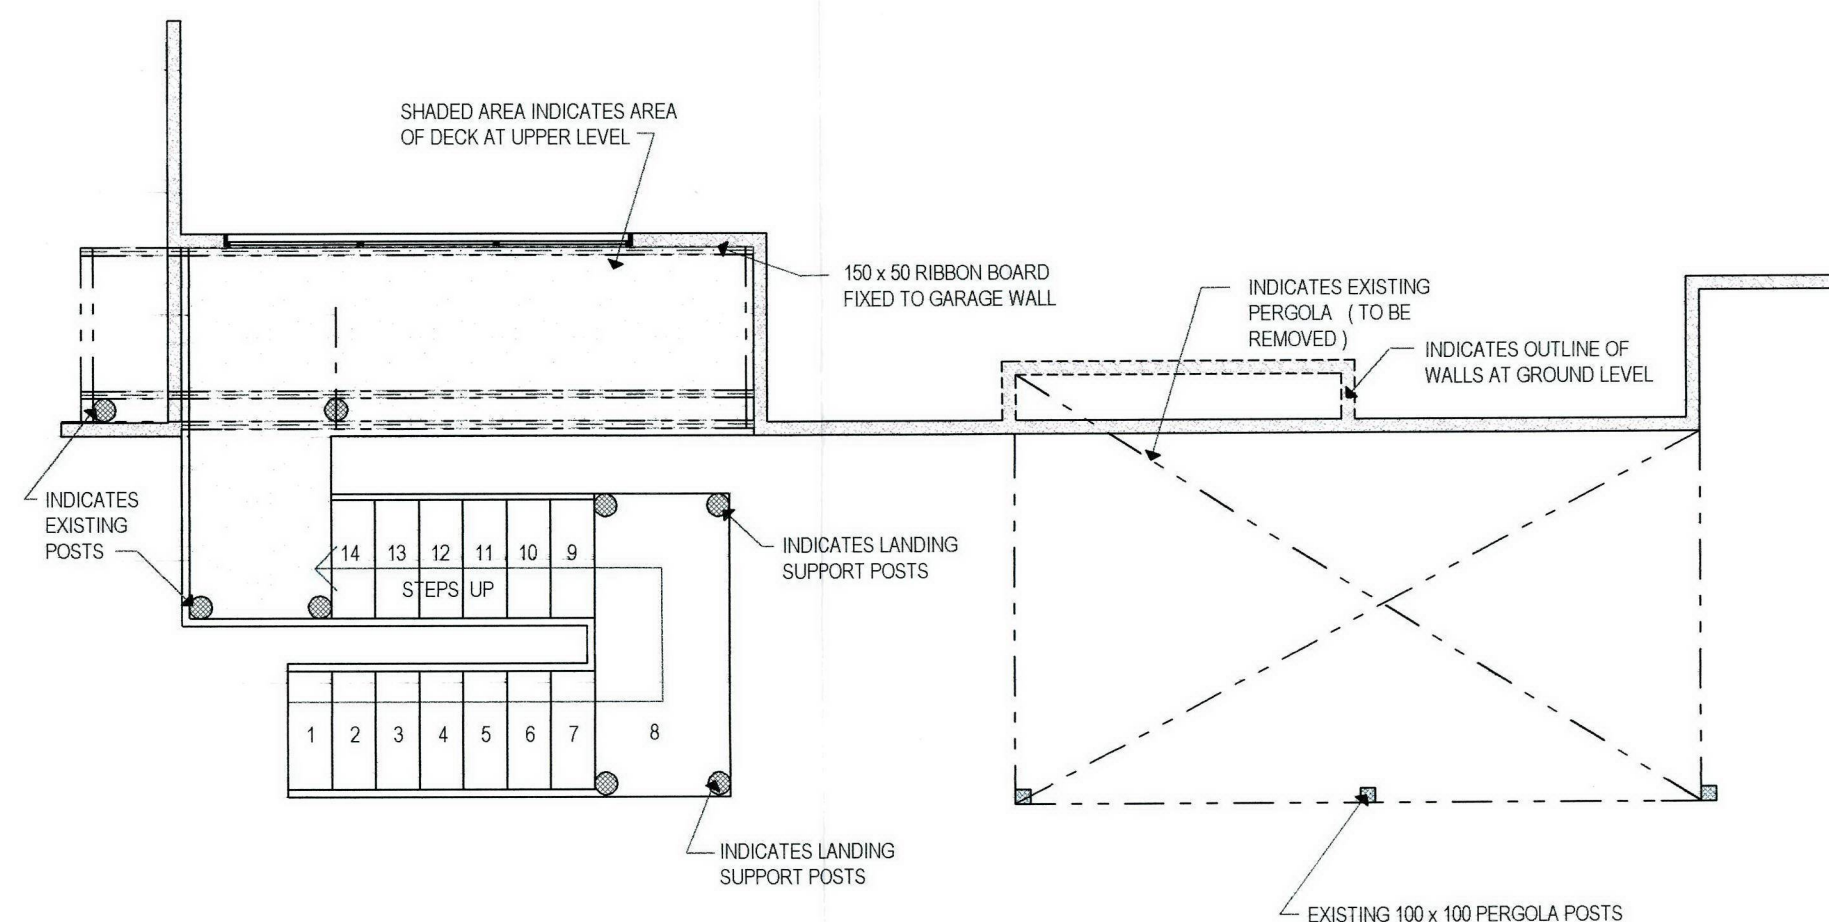

PLAN OF EXISTING DECK SCALE 1 : 50

PLANNING CHECK	
Date Completed	15.10.91
Planner	S.H.

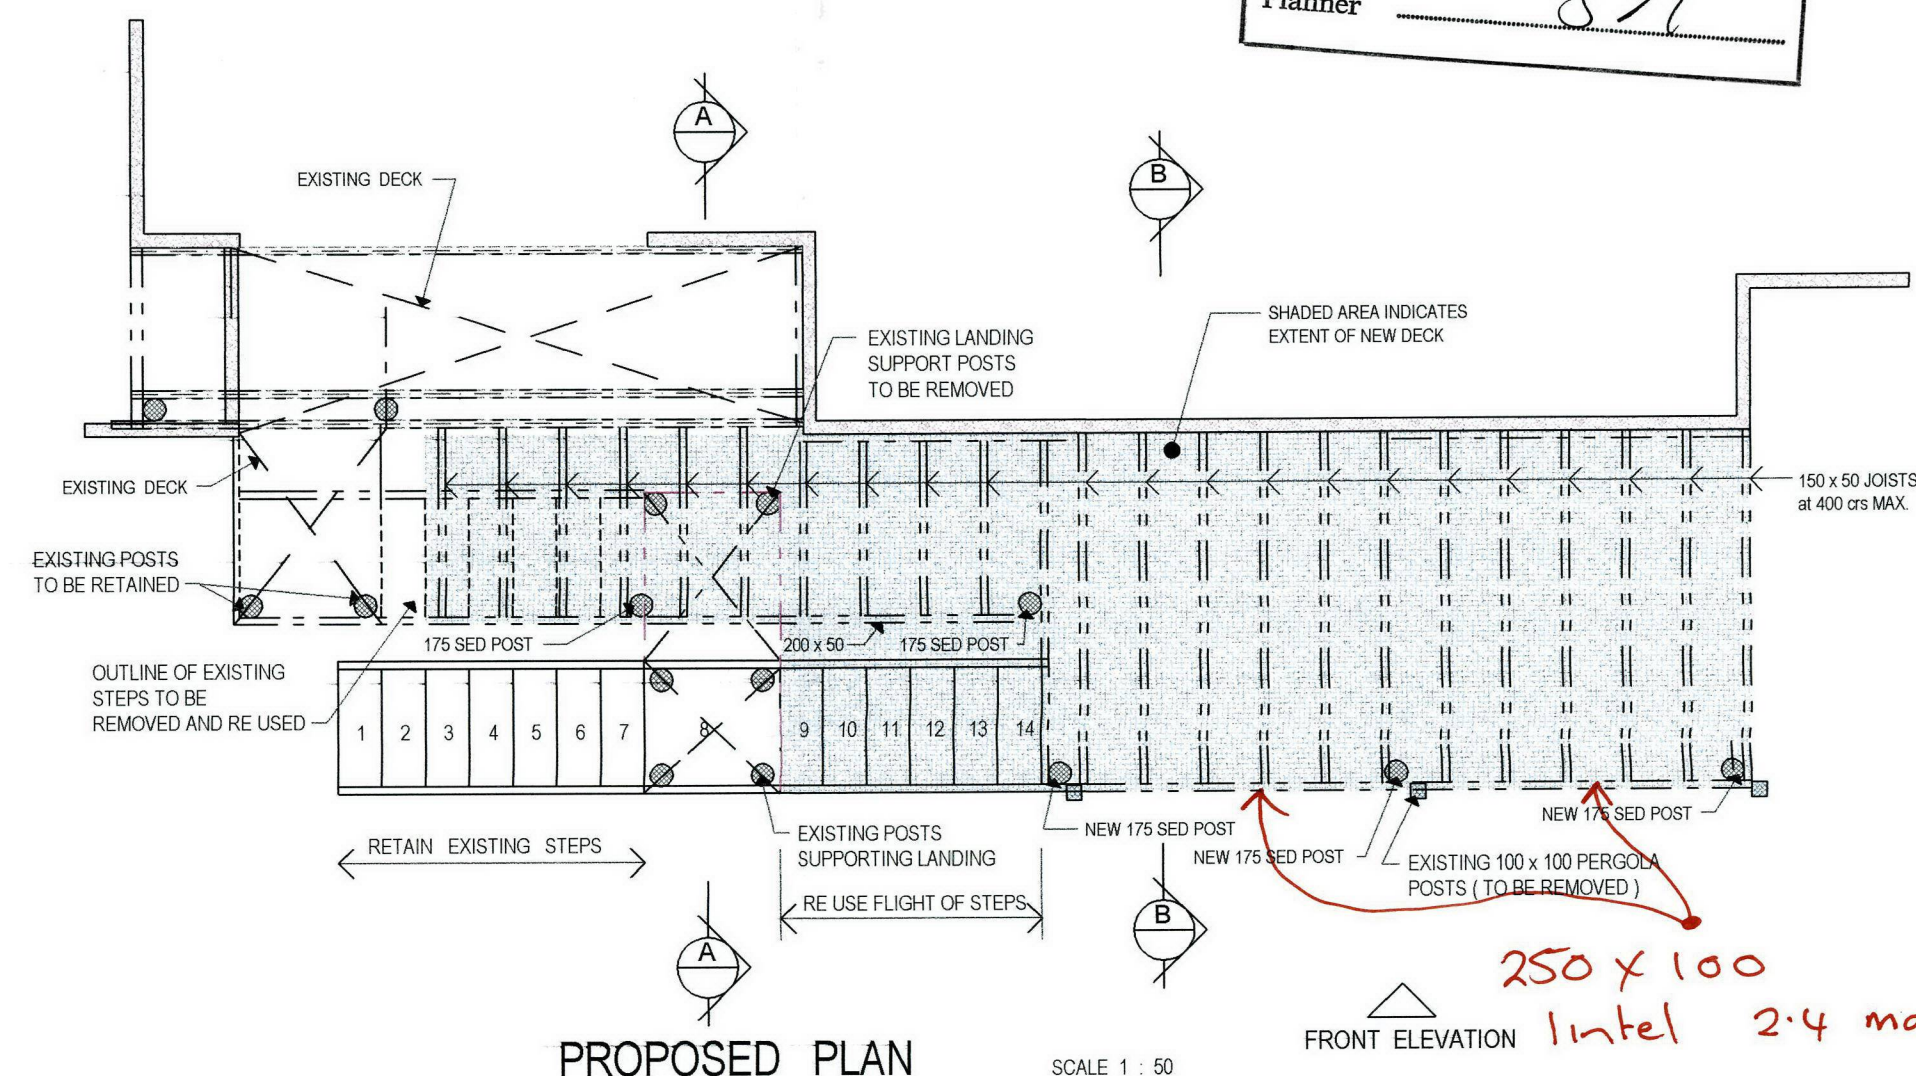


250 x 100 Intel 2.4 max span


PROJECT
PROPOSED ALTERATIONS TO EXISTING DECK. for MR B and MRS J. LAWRENCE 74 CHURCHILL DRIVE. NAPIER

ROSS ANDREW BUILDING DESIGN
5 ELBOURNE STREET. TARADALE PHONE / FAX. 64 6 844 6698 P.O. BOX 3258. EMAIL: rossa@clear.net.nz

PROJECT No 01/018
SHEET 1 OF 2
REVISION DATE 03-07-2001

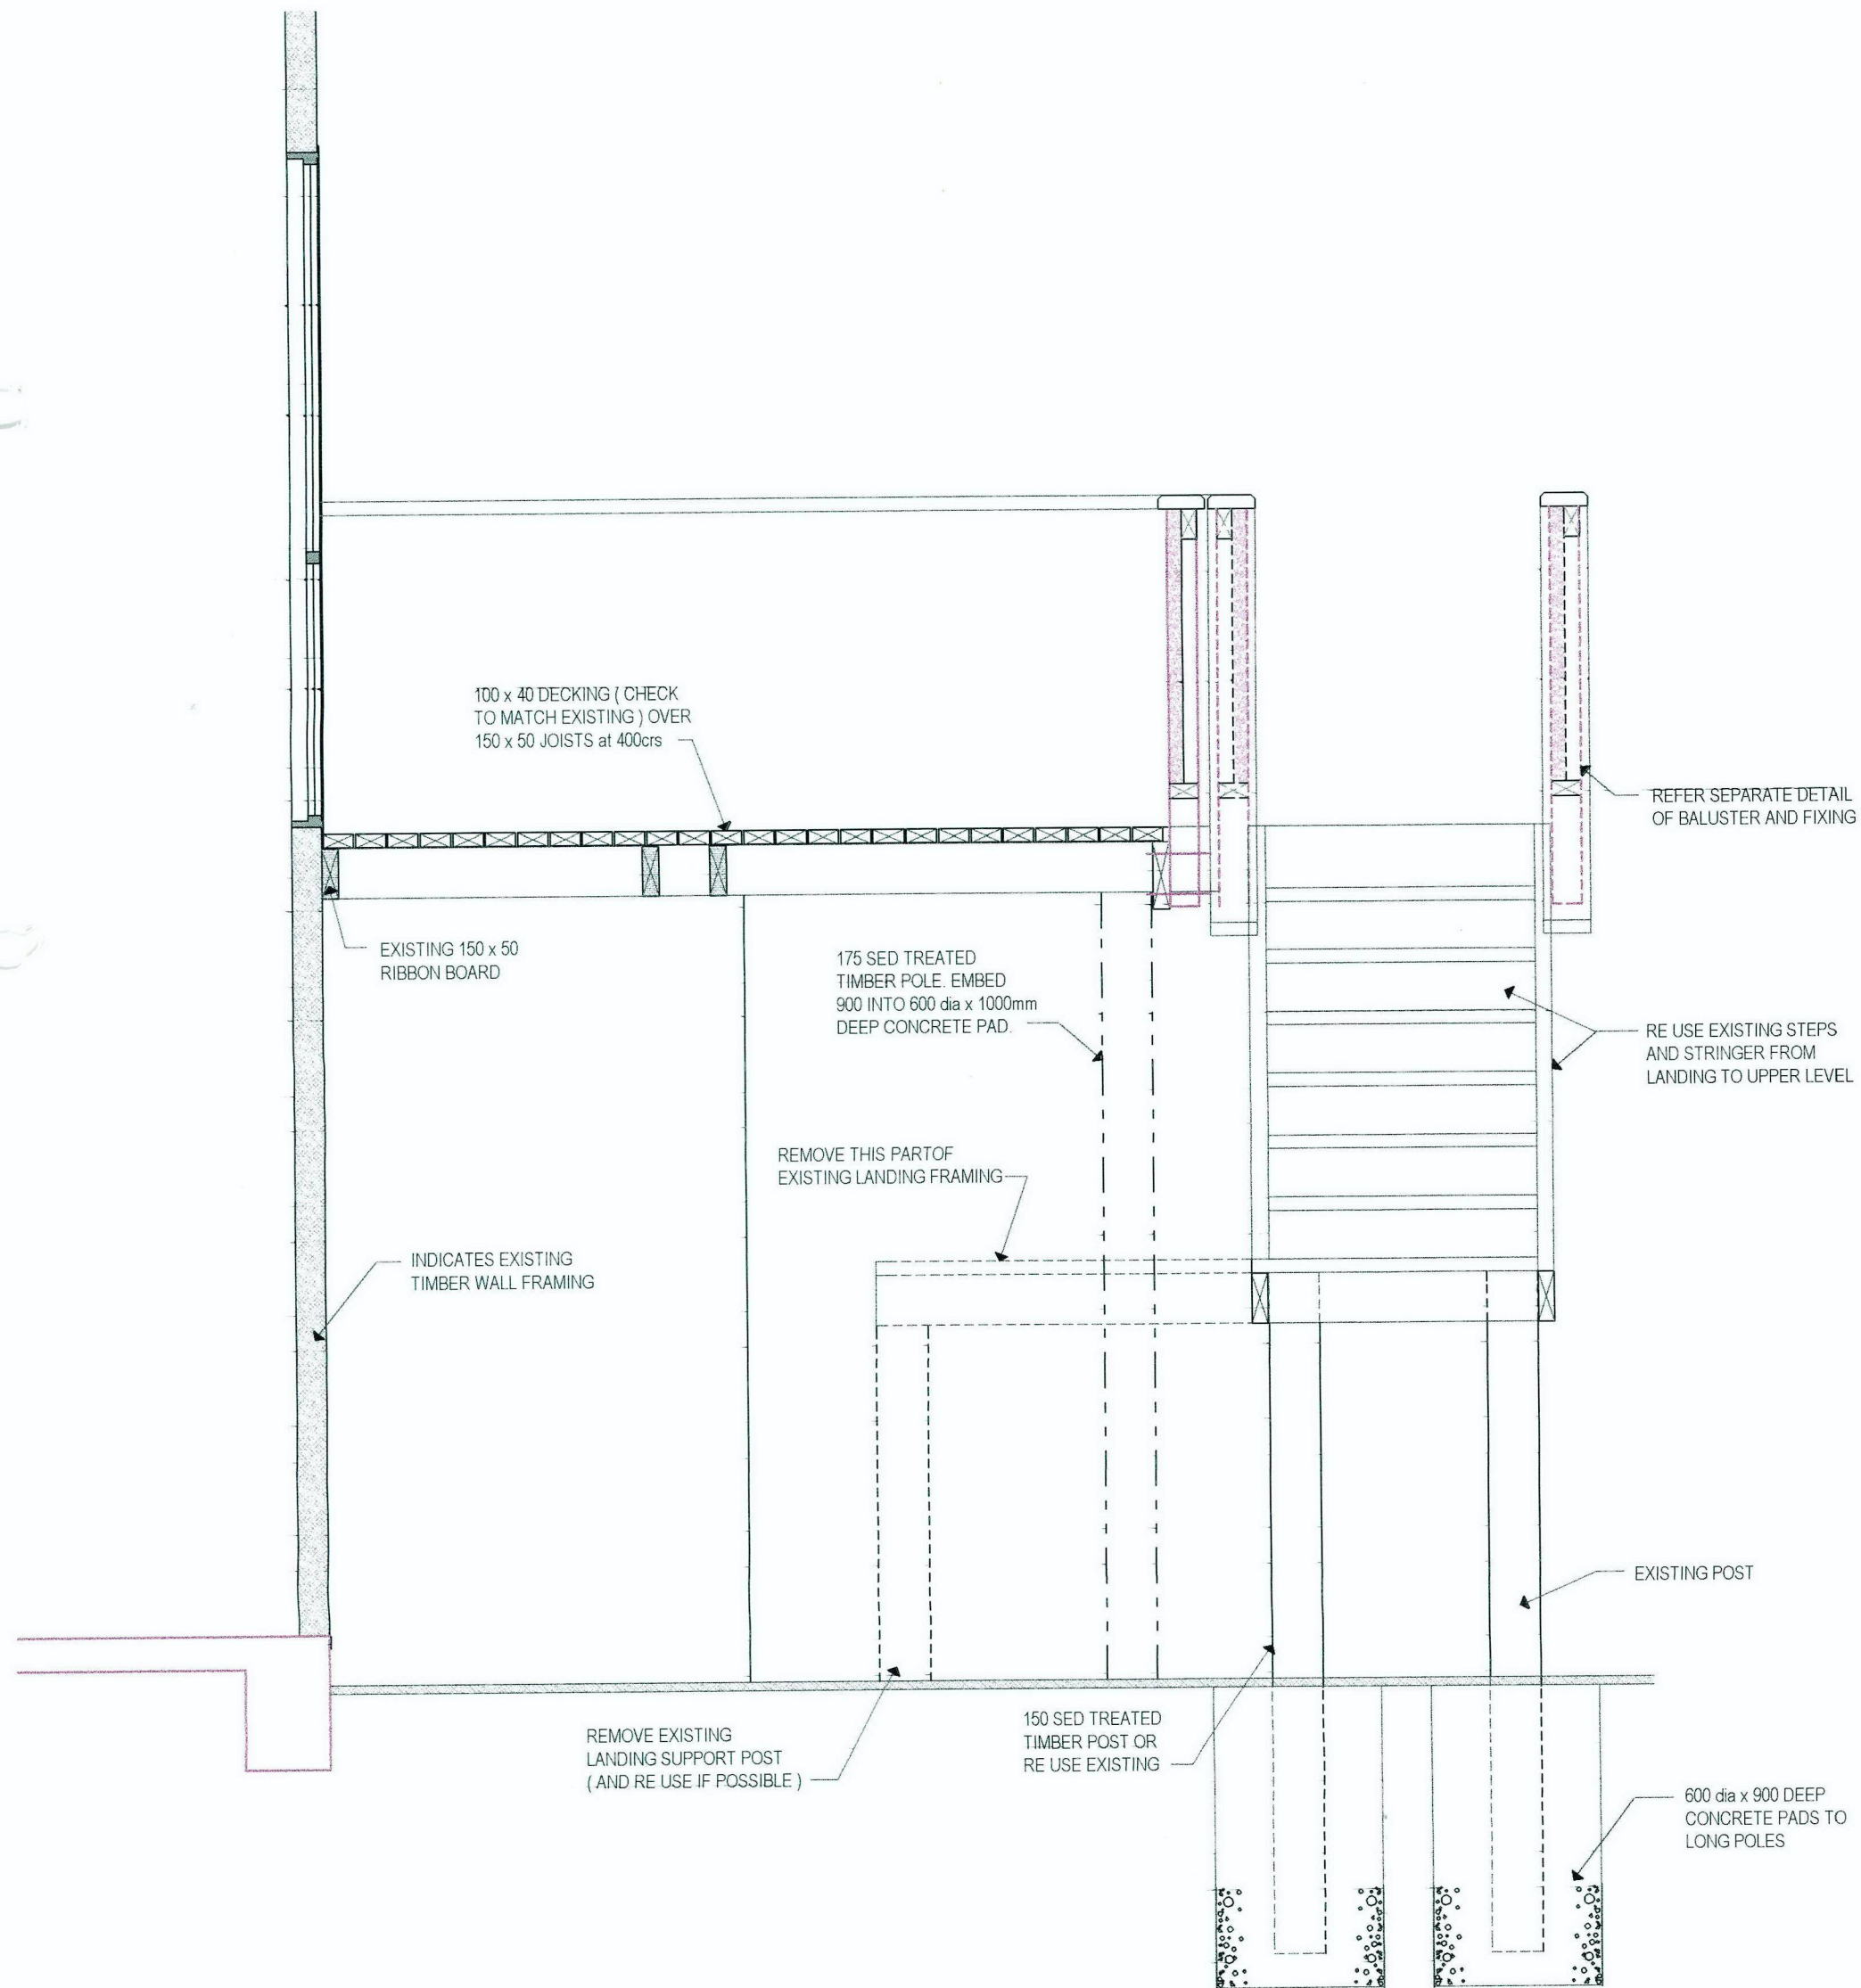

SECTION A - A SCALE 1 : 20

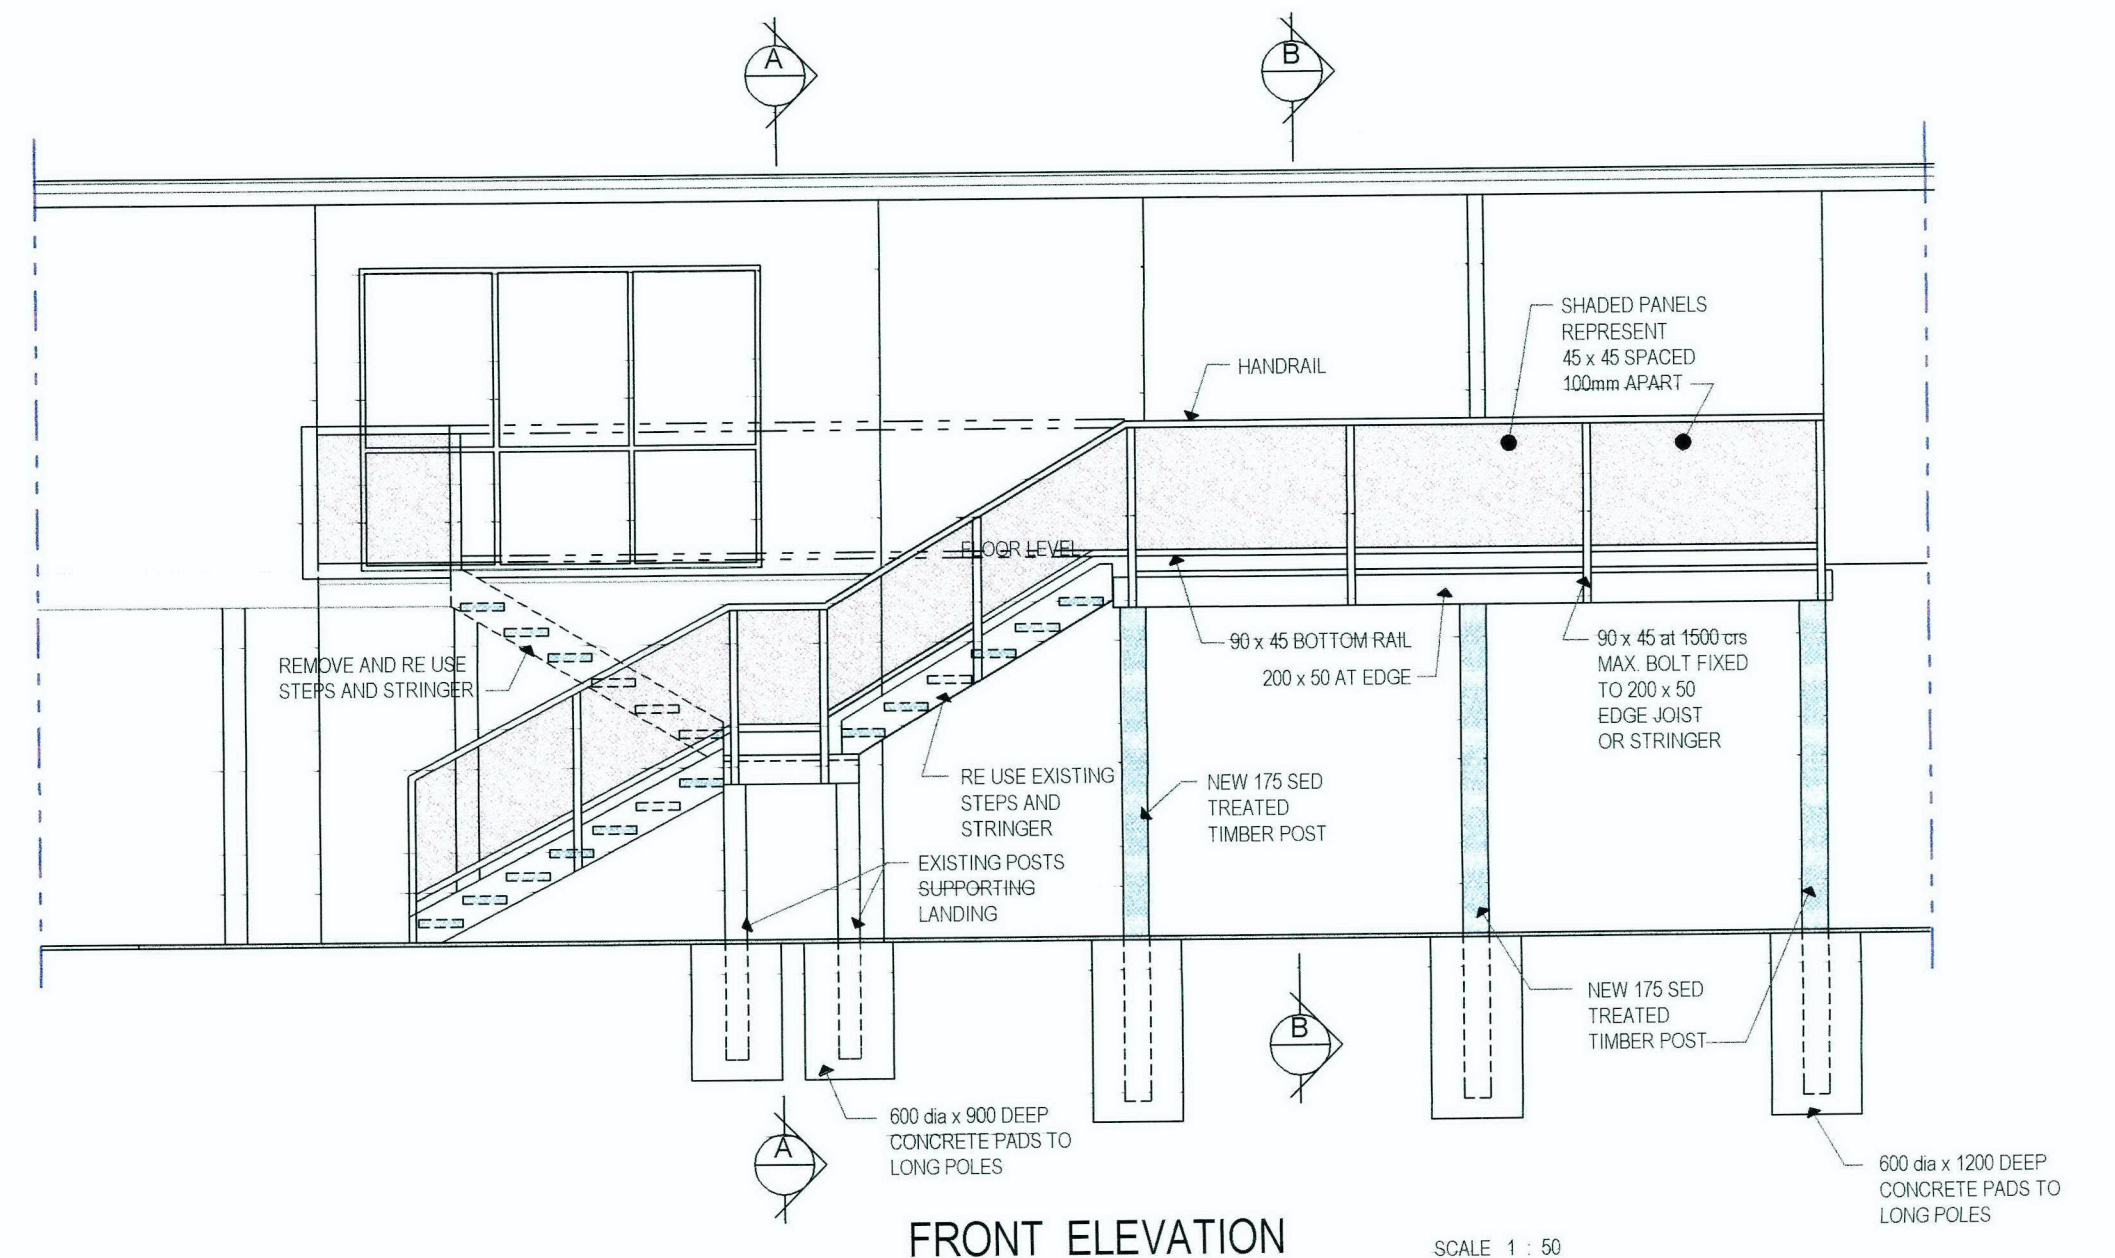

FRONT ELEVATION

SCALE 1 : 50

IT IS THE OWNER'S / CONTRACTOR'S RESPONSIBILITY TO CHECK ALL DIMENSIONS AND INFORMATION CONTAINED ON THE DRAWINGS PRIOR TO THE ORDERING OF MATERIALS AND COMMENCING CONSTRUCTION. IF IN DOUBT DO NOT SCALE. ASK !!

PROJECT

PROPOSED ALTERATIONS TO EXISTING DECK.
for MR B and MRS J. LAWRENCE
74 CHURCHILL DRIVE. NAPIER




ROSS ANDREW BUILDING DESIGN

5 ELBOURNE STREET. TARADALE
PHONE / FAX. 64 6 844 6698
P.O. BOX 3258. EMAIL: rossa@clear.net.nz

PROJECT No 01 / 018

SHEET 2 OF 3

REVISION DATE 15 - 11 - 2001

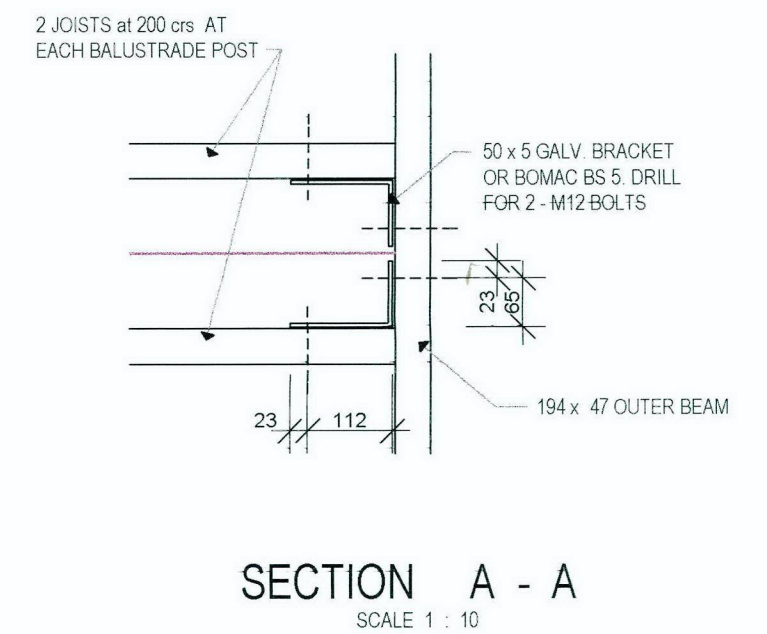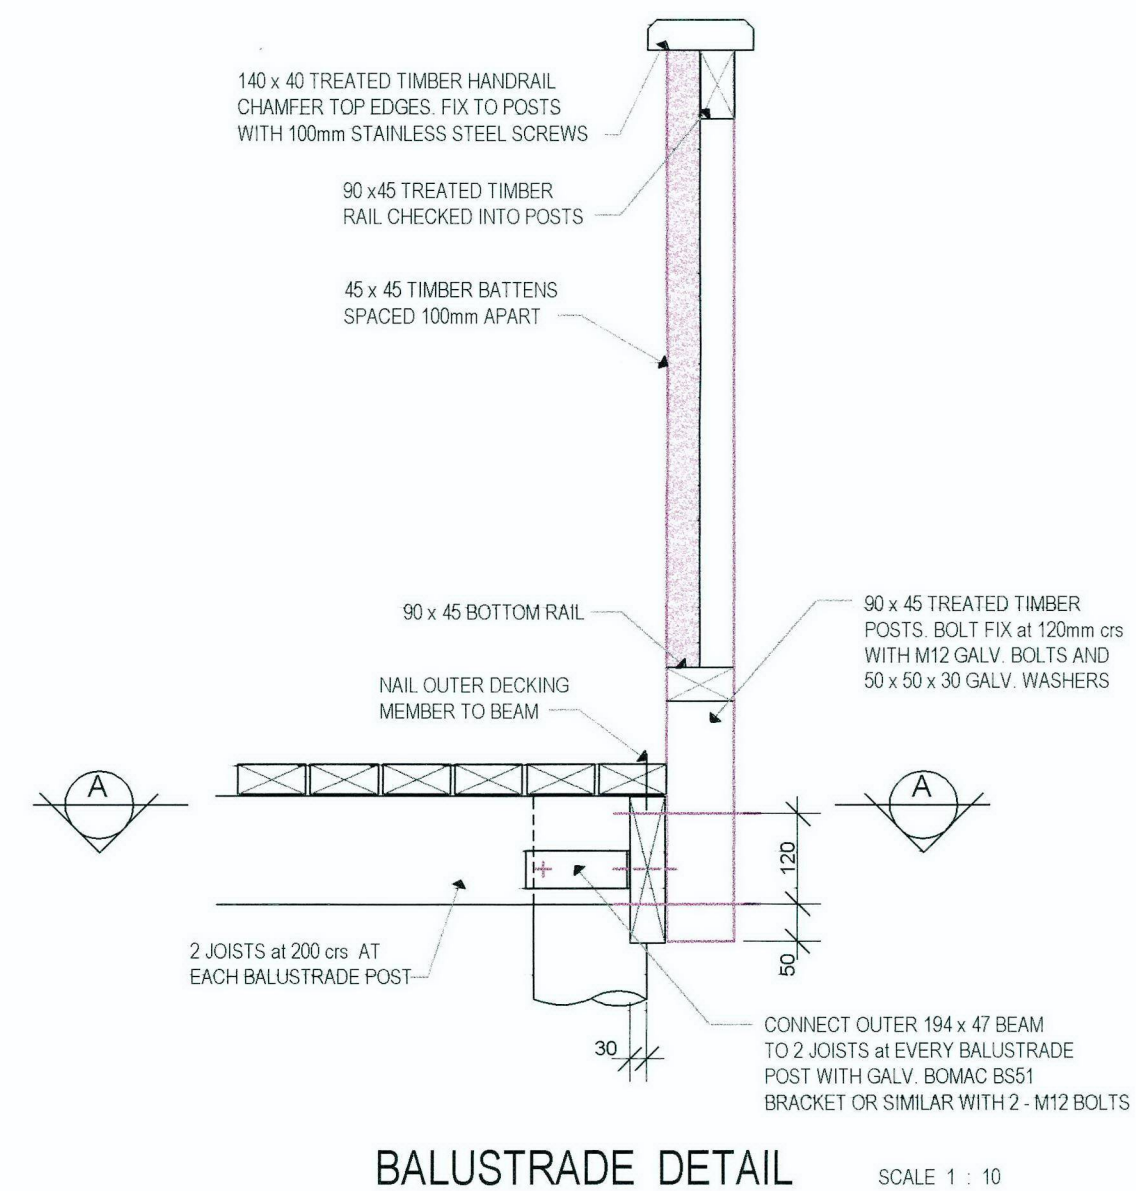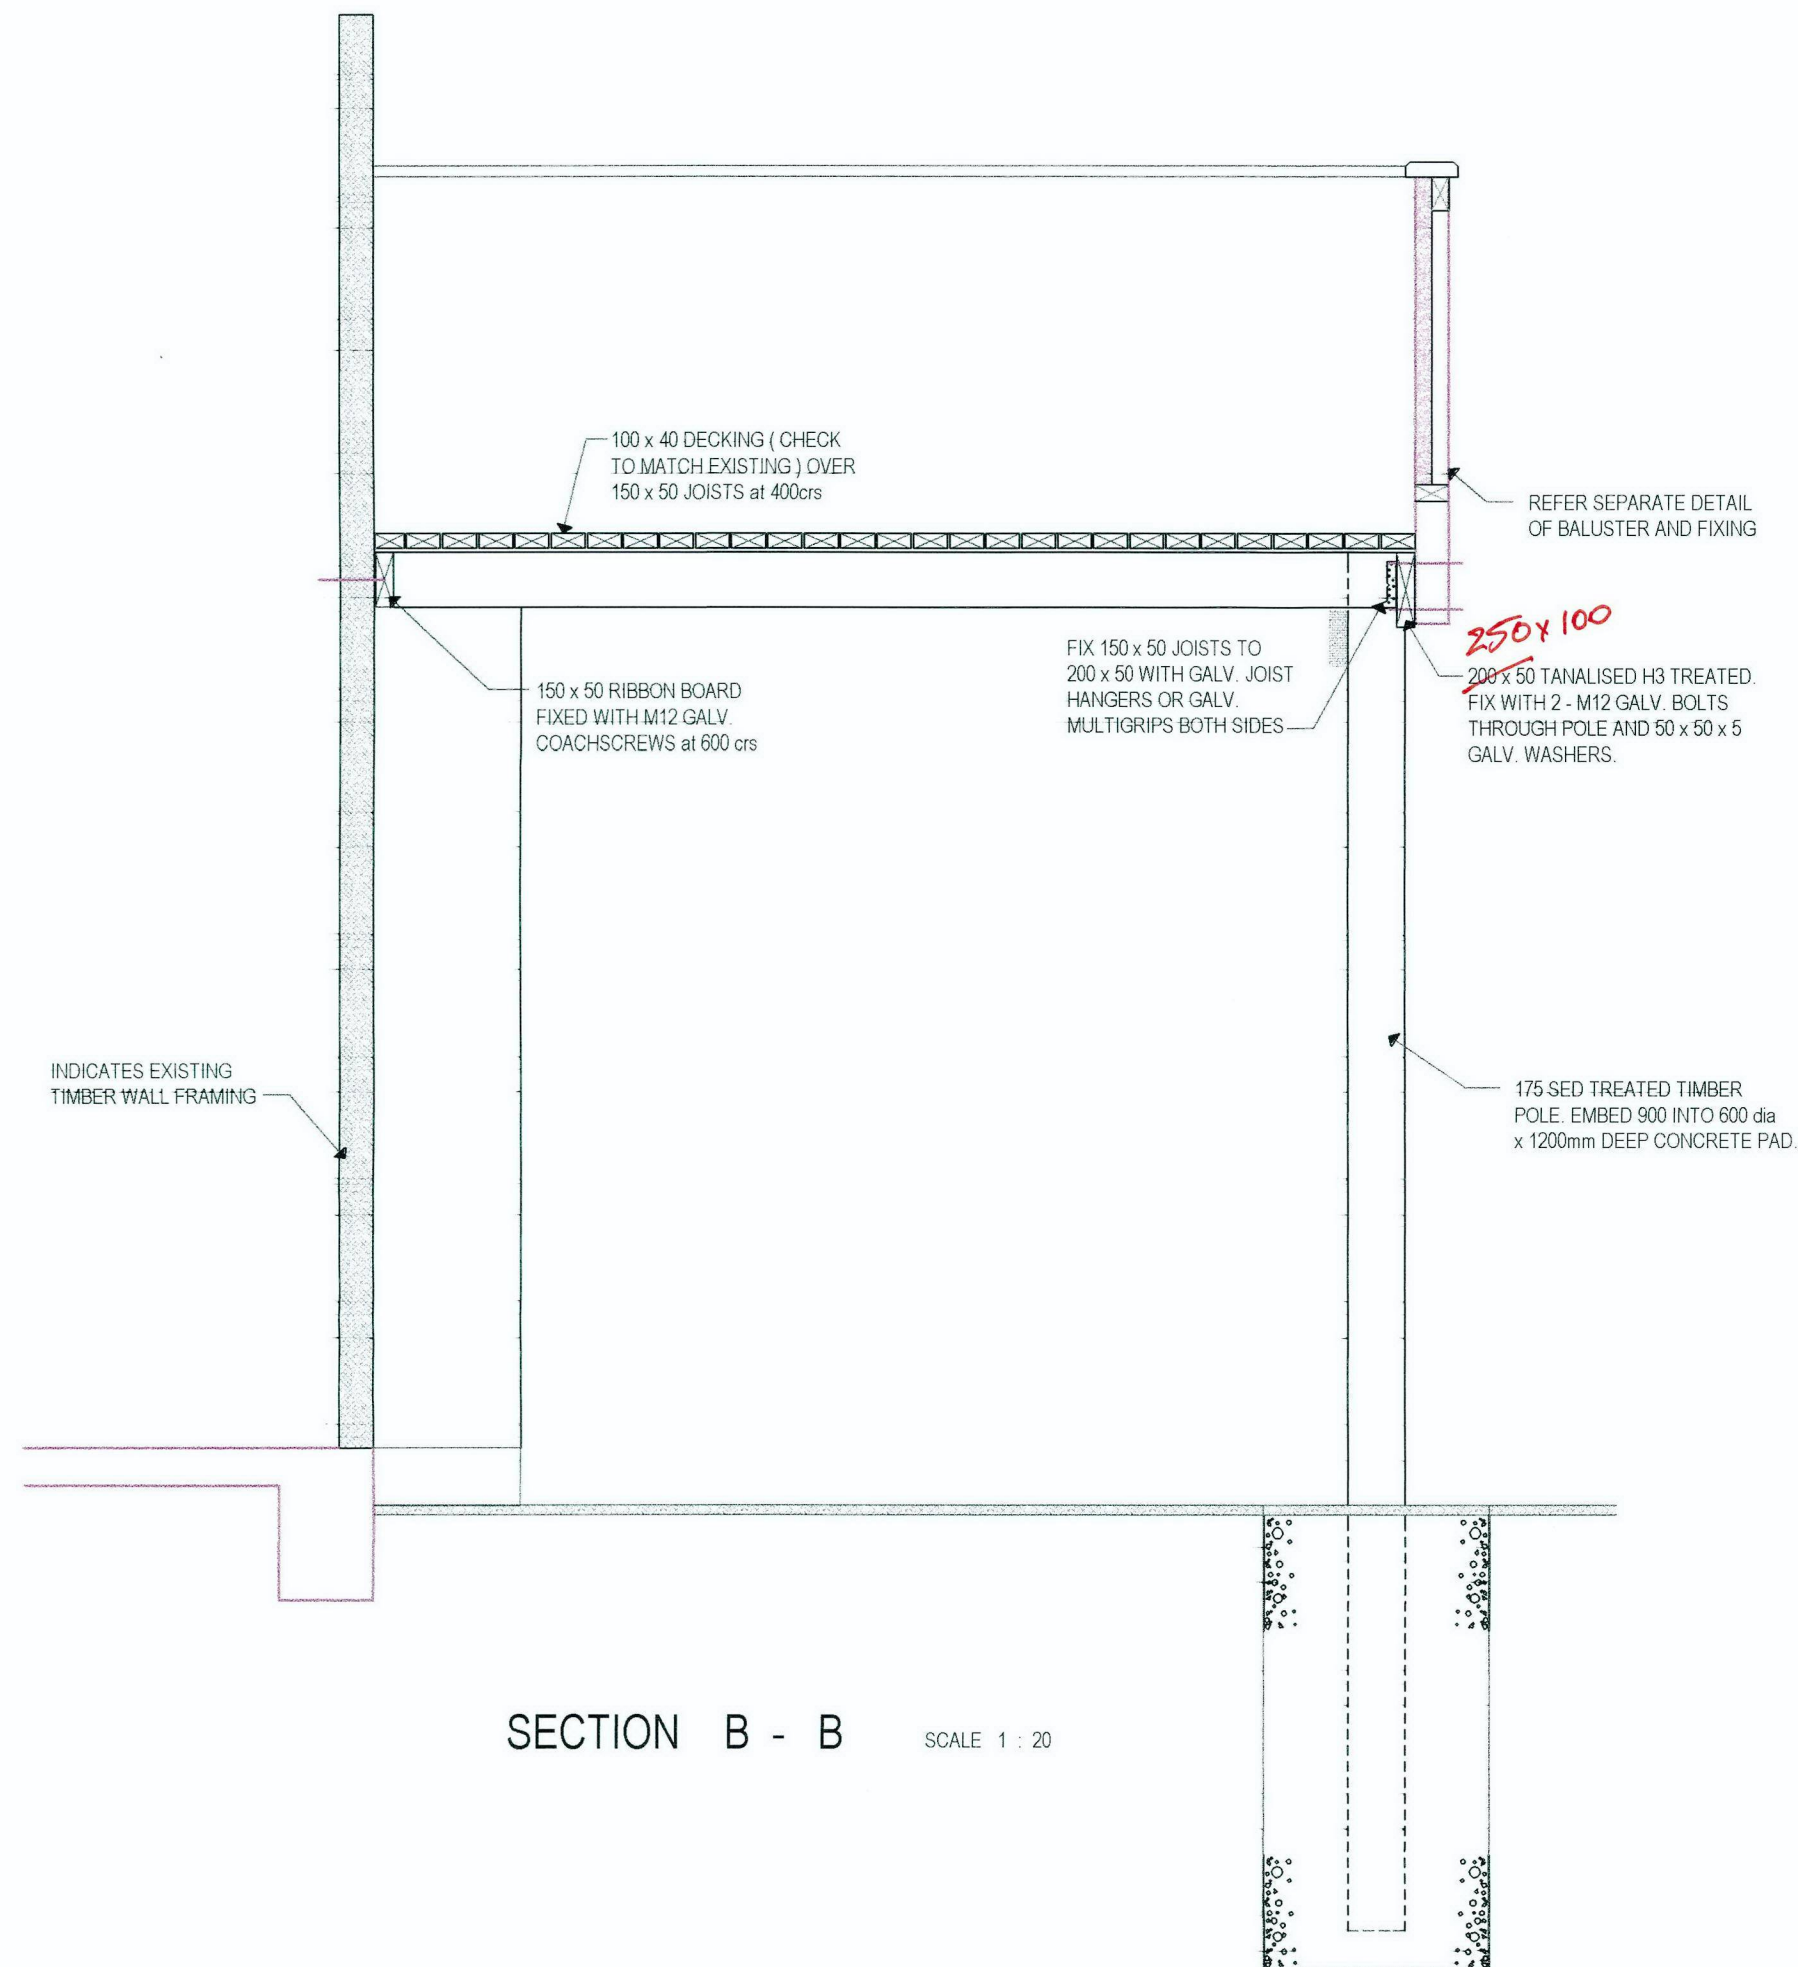

IT IS THE OWNER'S / CONTRACTOR'S RESPONSIBILITY TO CHECK ALL DIMENSIONS AND INFORMATION CONTAINED ON THE DRAWINGS PRIOR TO THE ORDERING OF MATERIALS AND COMMENCING CONSTRUCTION. IF IN DOUBT DO NOT SCALE. ASK !!

PROJECT
PROPOSED ALTERATIONS TO EXISTING DECK. for MR B and MRS J. LAWRENCE 74 CHURCHILL DRIVE. NAPIER

ROSS ANDREW BUILDING DESIGN
5 ELBOURNE STREET. TARADALE PHONE / FAX. 64 6 844 6698 P.O. BOX 3258. EMAIL: rossa@clear.net.nz

PROJECT No	01 / 018
SHEET	3 OF 3
REVISION	DATE 15 - 11 - 2001