



BCPLAN

PLANNING CHECK

Date Completed 17 / Jan / 2006

Planner Rhea Darent

Indicates extent of
proposed decking

Indicates extent of
existing decking


SITE PLAN


Scale 1:250

To Churchill Drive

Proposed Alterations To Existing Deck
for Mr C and Mrs K Pratt
74 Churchill Drive

Sheet No: 1 of 5
Date: 25/11/05

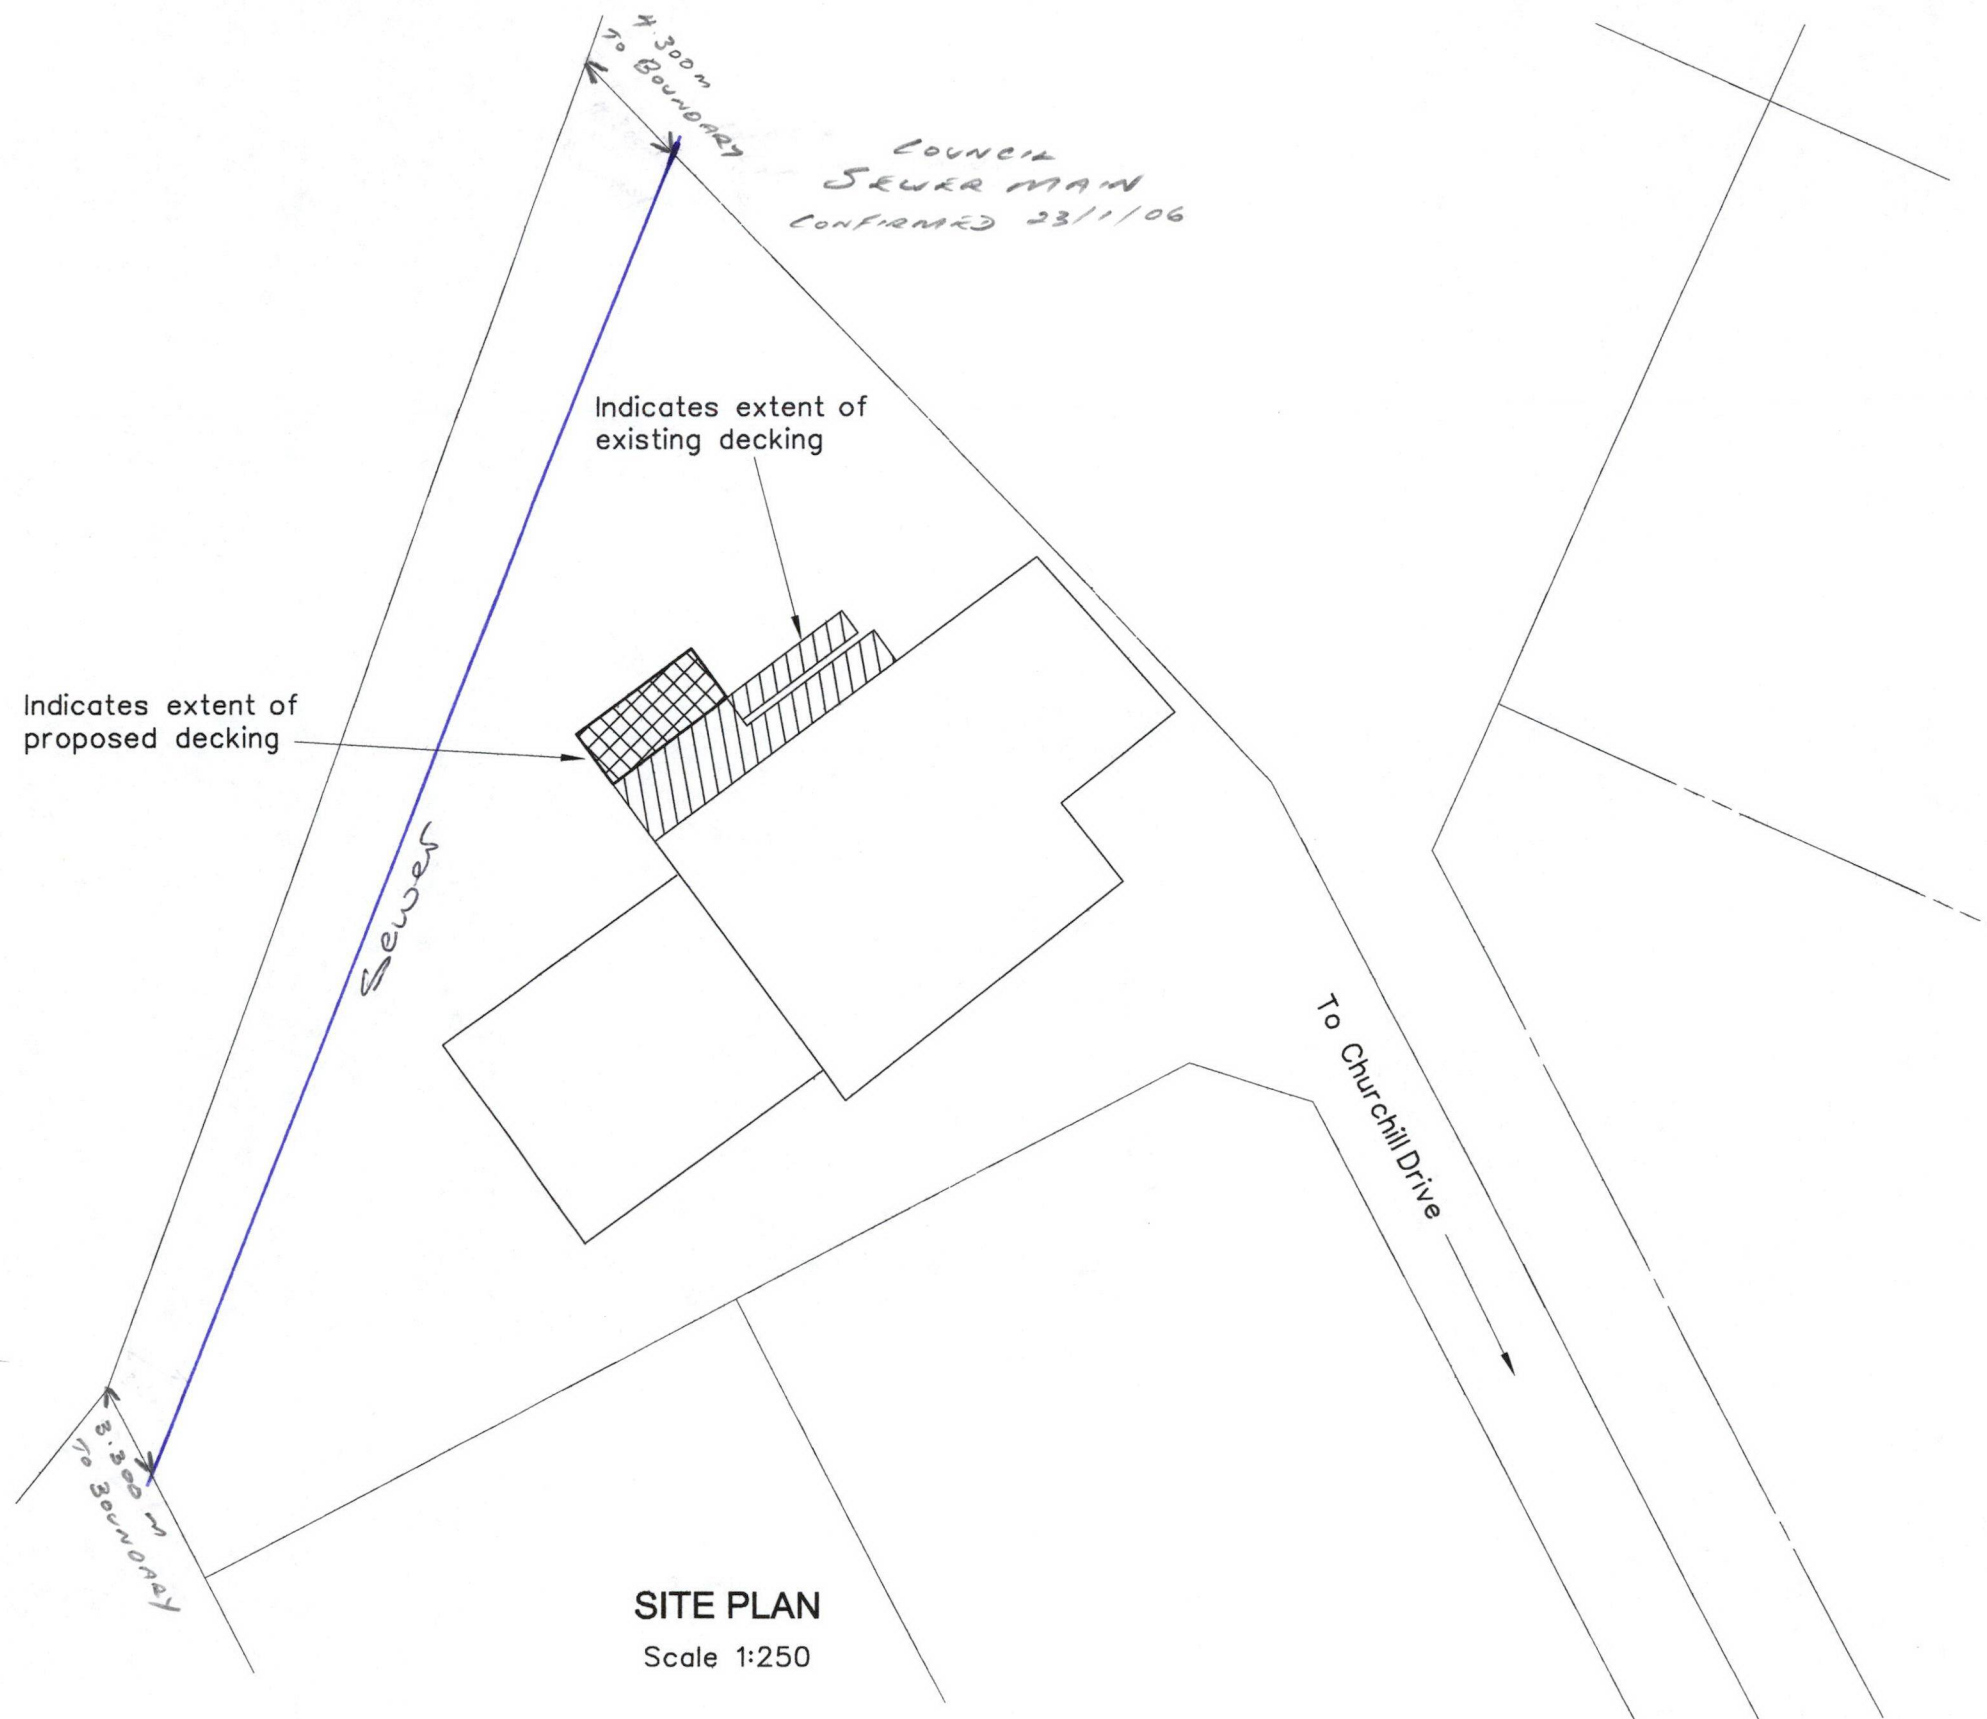

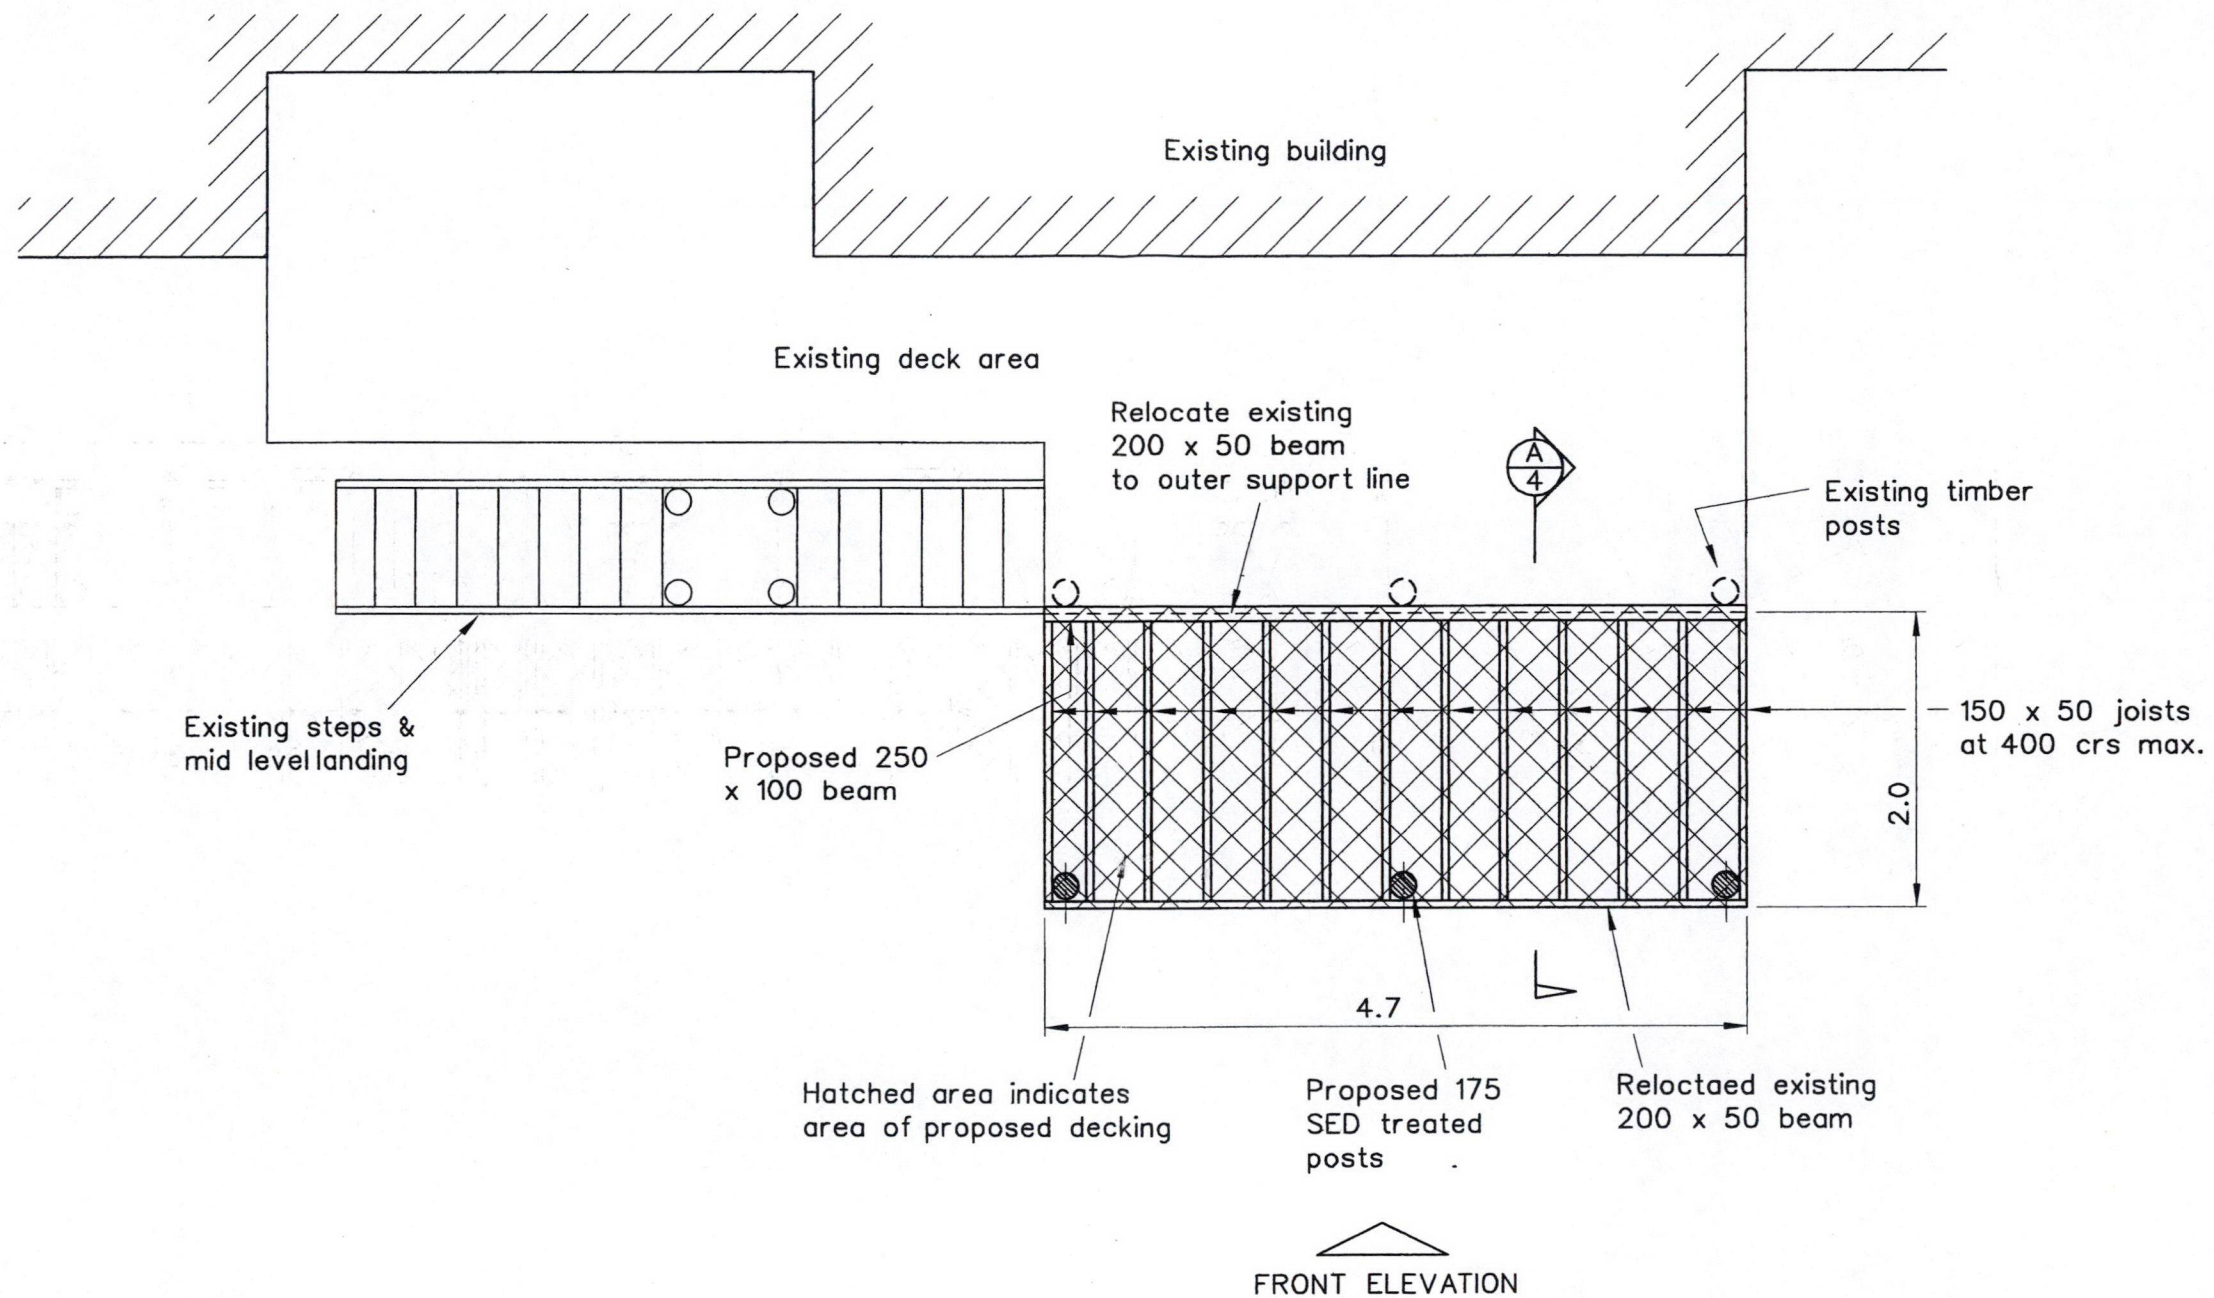

PROPOSED PLAN
Scale 1:50


Proposed Alterations To Existing Deck
for Mr C and Mrs K Pratt
74 Churchill Drive

Sheet No: 2 of 5
Date: 25/11/05

PLANNING CHECK

Date Completed 17 / Jan / 2006


Planner Rhea Dasent

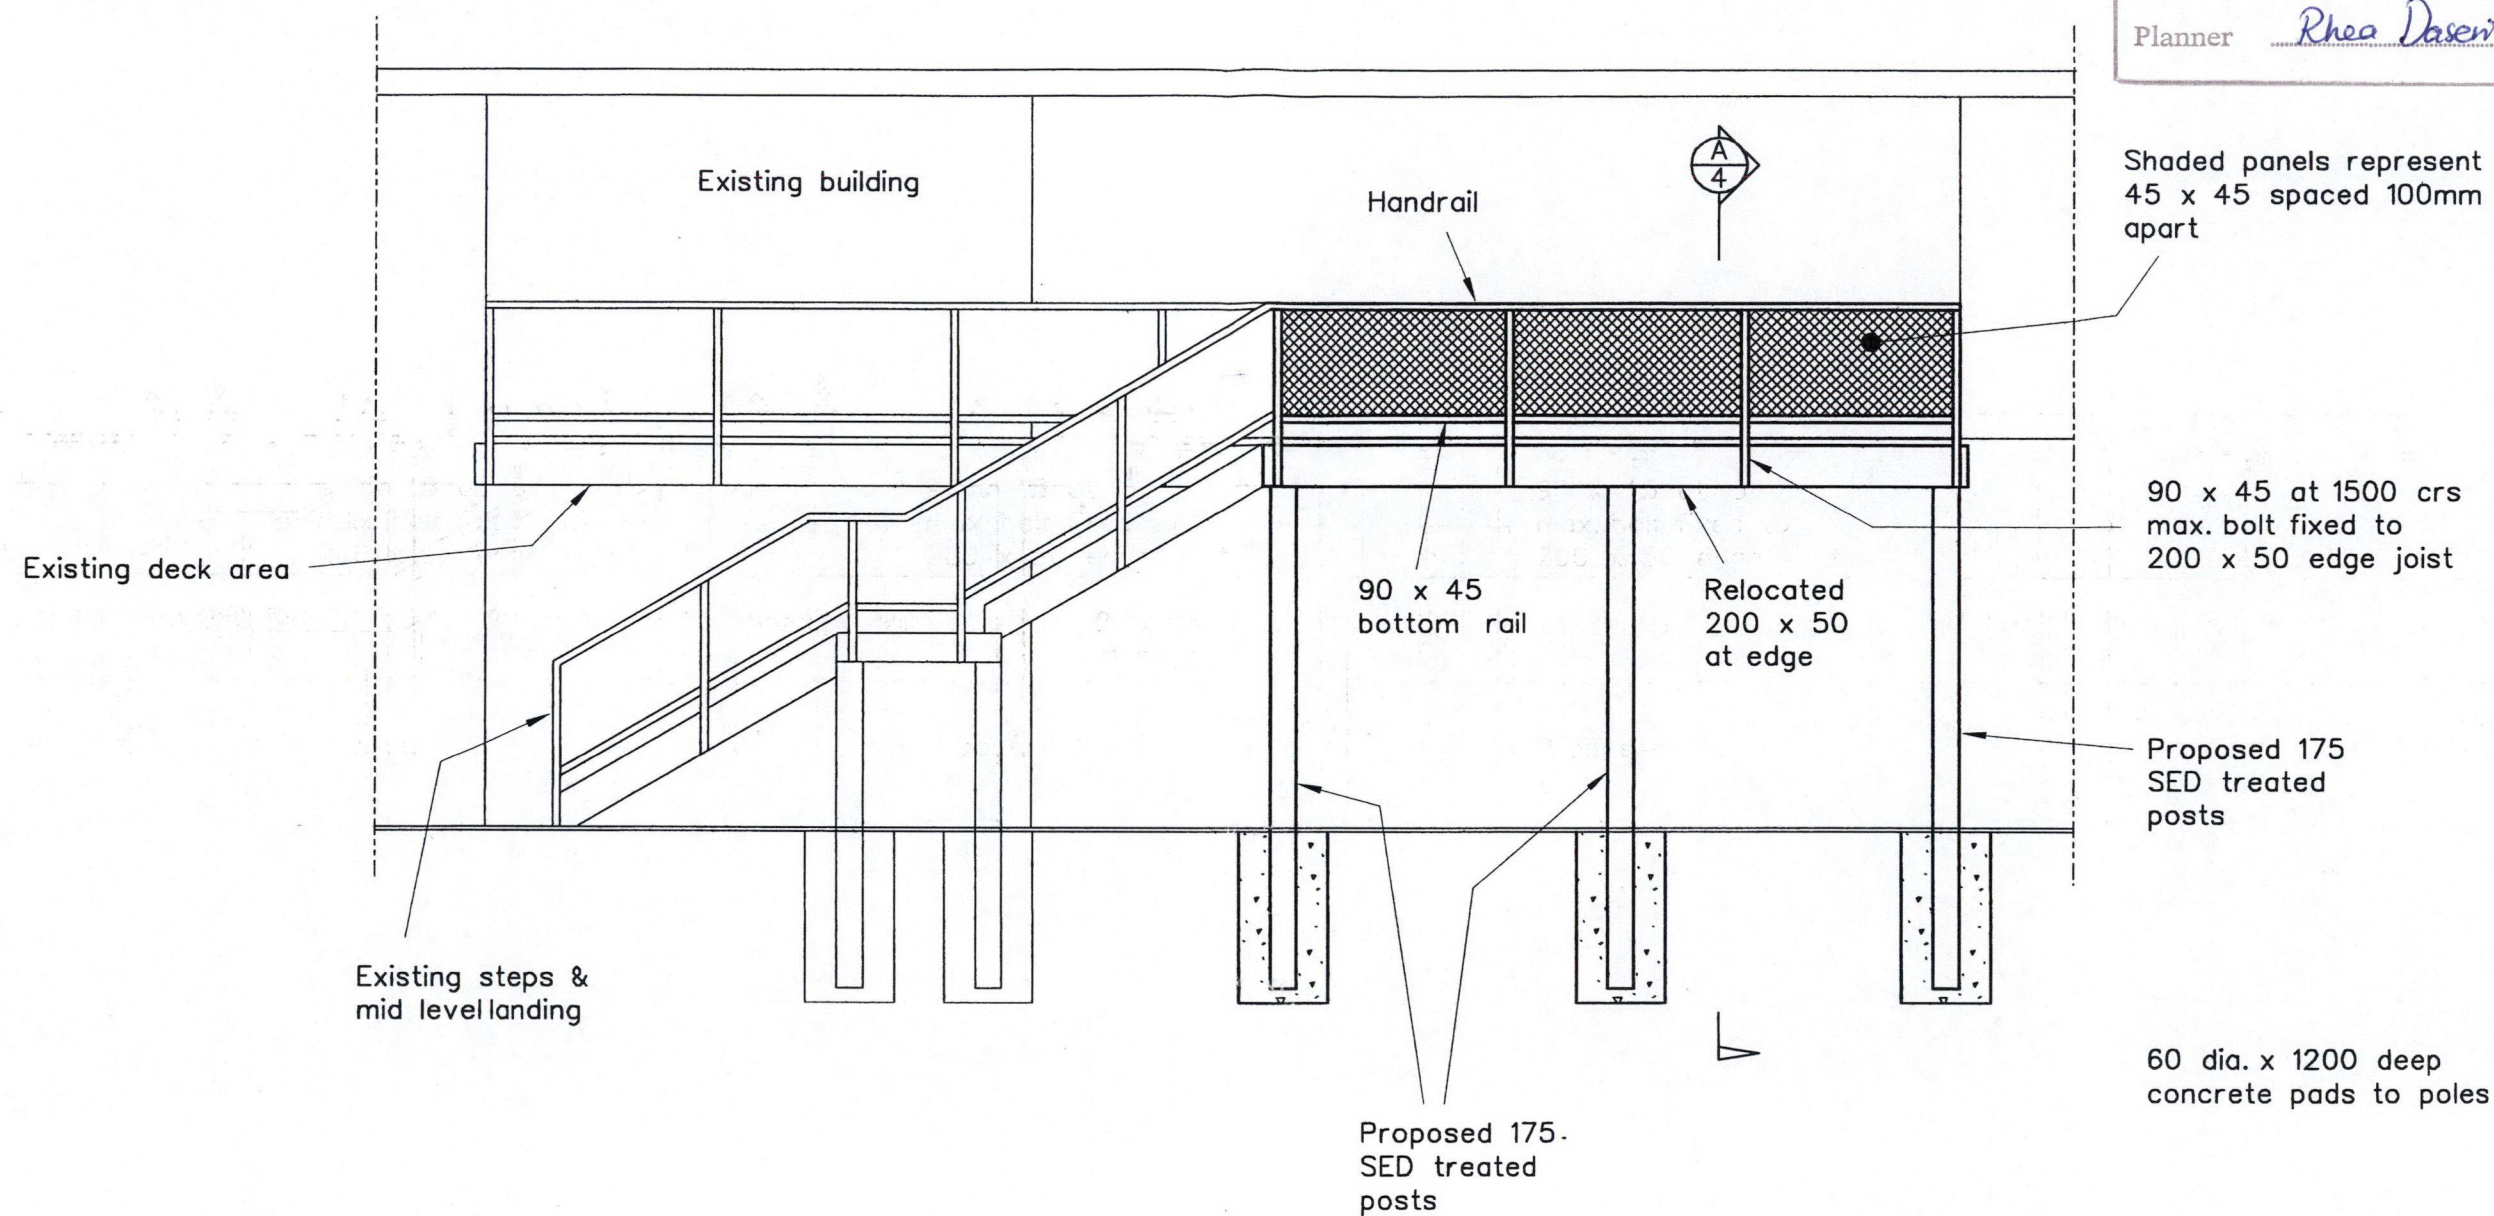

FRONT ELEVATION
Scale 1:50

Proposed Alterations To Existing Deck
for Mr C and Mrs K Pratt
74 Churchill Drive

Sheet No: 3 of 5
Date: 25/11/05

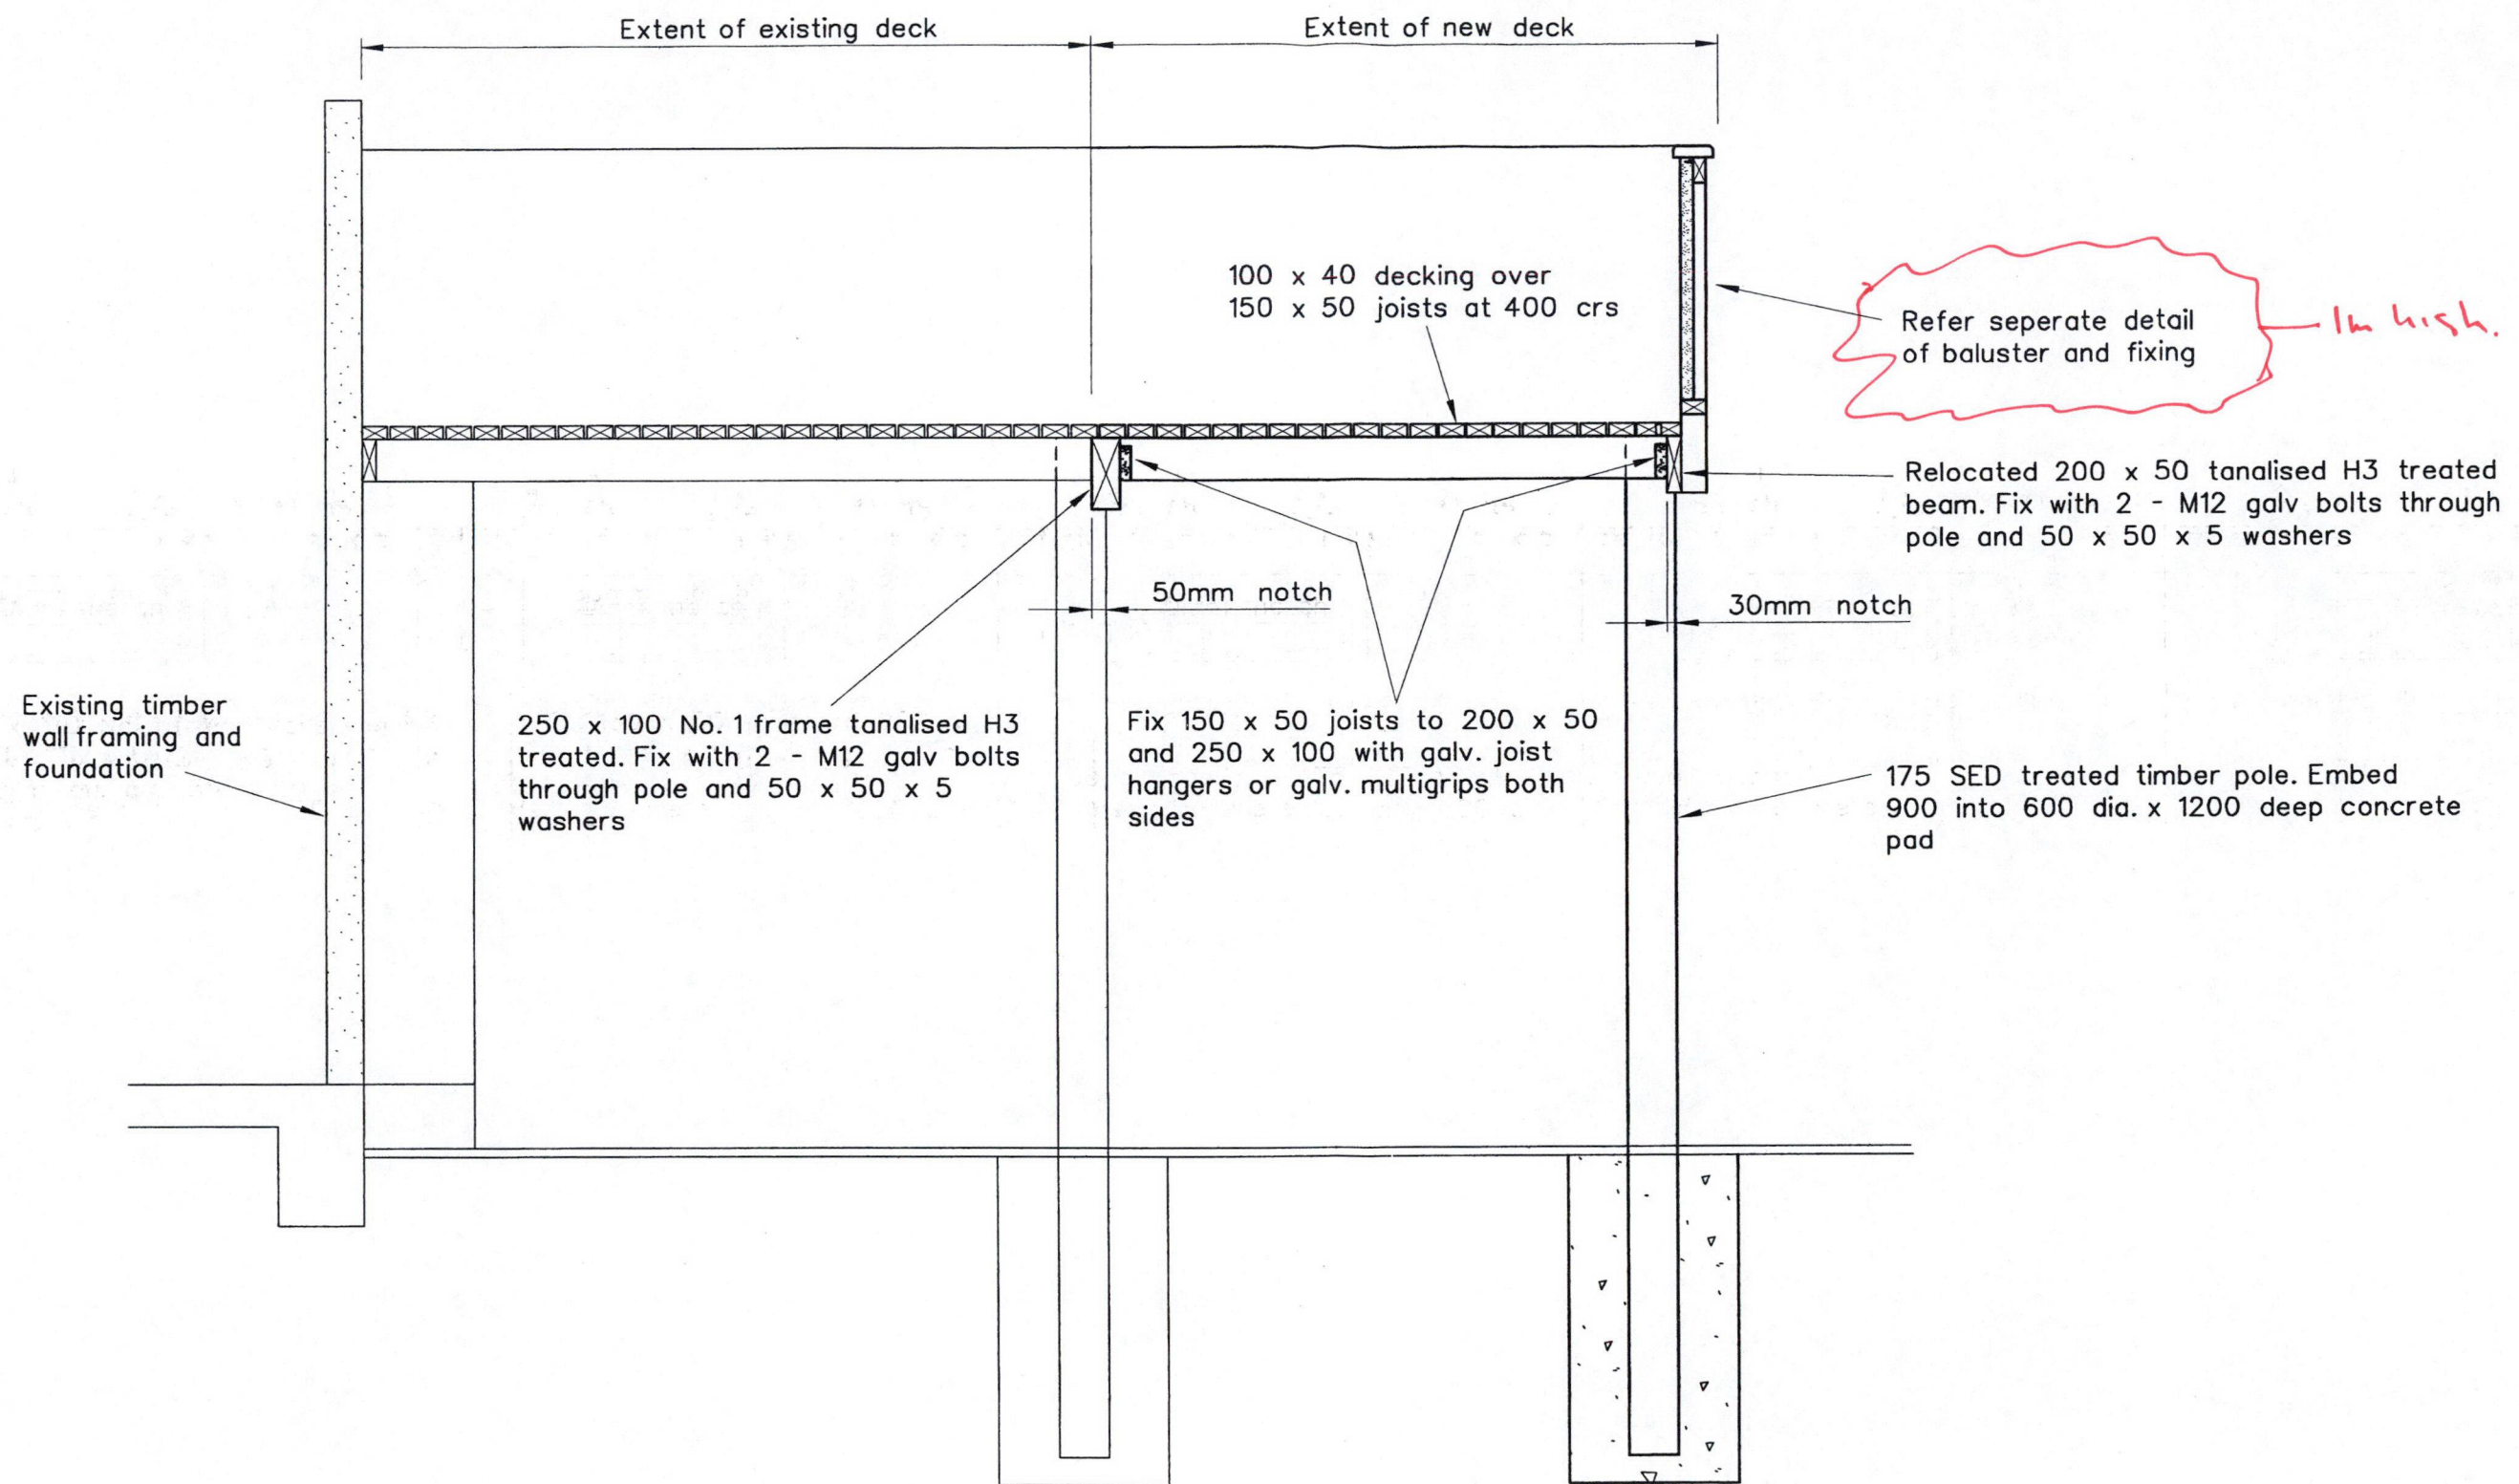


SECTION A-A

Scale 1:25


Proposed Alterations To Existing Deck
for Mr C and Mrs K Pratt
74 Churchill Drive

Sheet No: 4 of 5
Date: 25/11/05

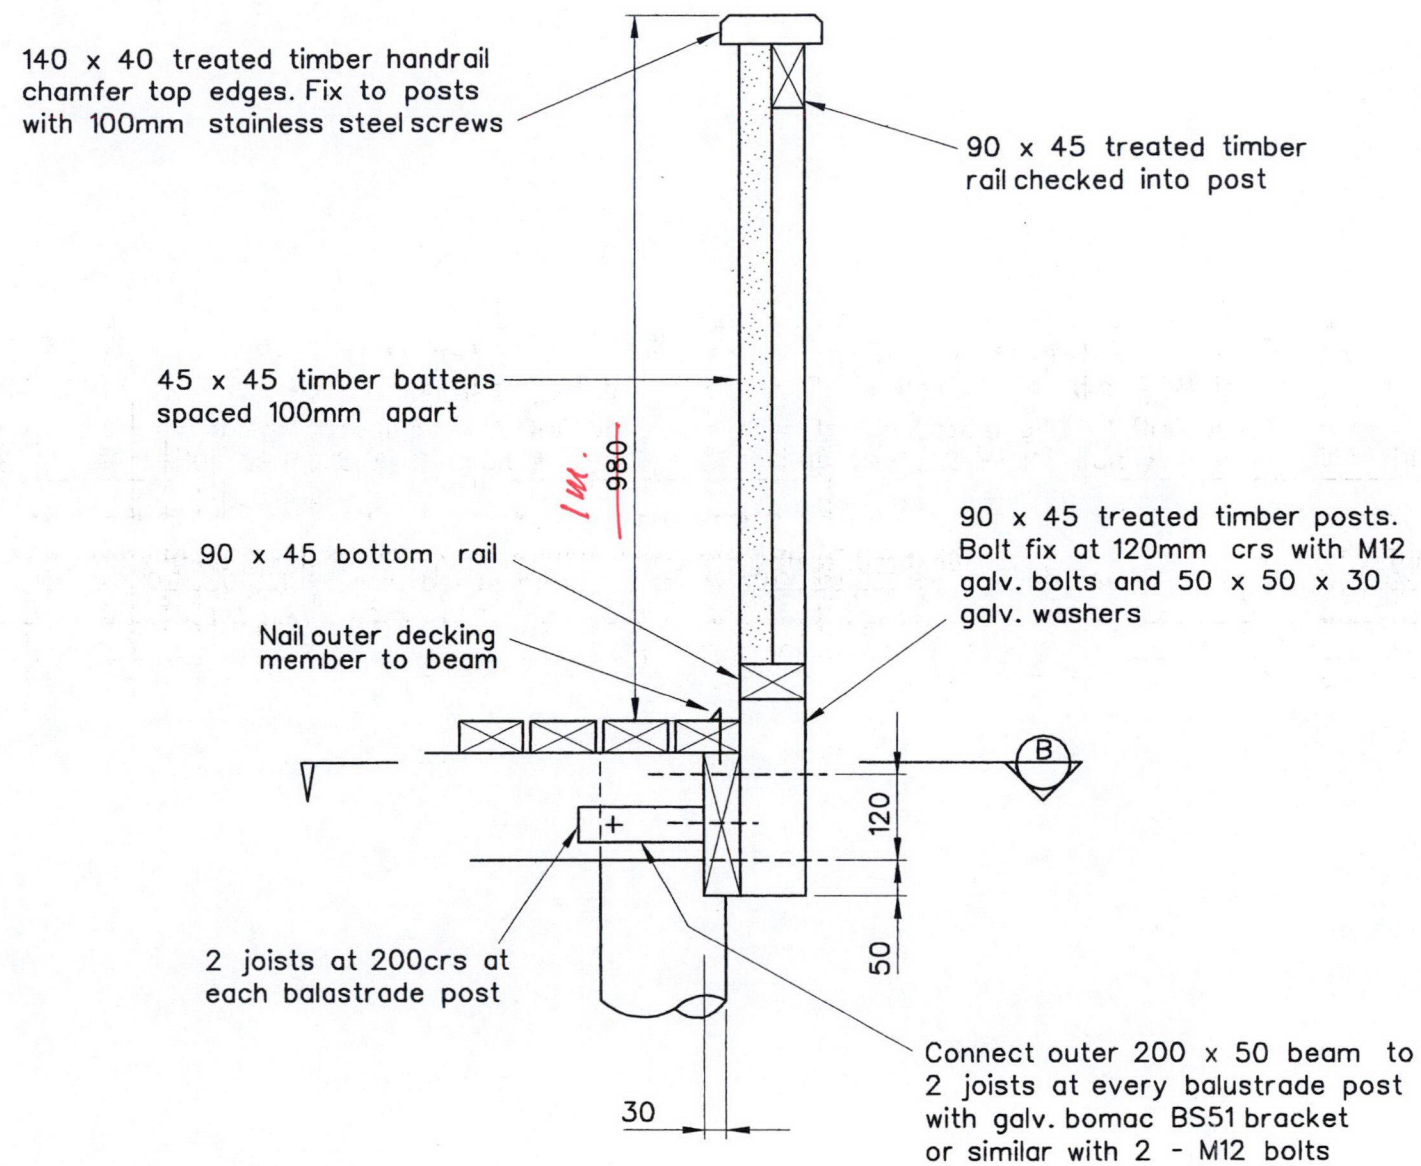

BALUSTRADE DETAIL
Scale 1:10

2 joists at 200 crs at
each balustrade post

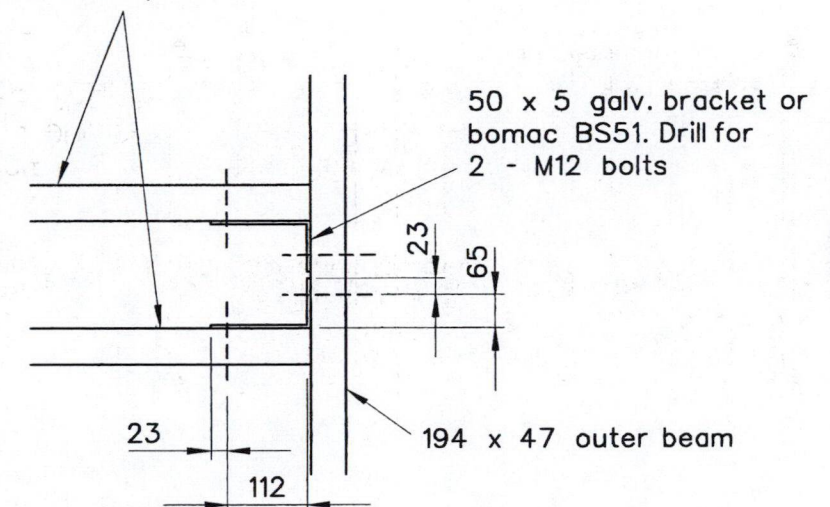

SECTION B - B
Scale 1:10

Proposed Alterations To Existing Deck
for Mr C and Mrs K Pratt
74 Churchill Drive

Sheet No: 5 of 5
Date: 25/11/05