




North Elevation scale 1:100

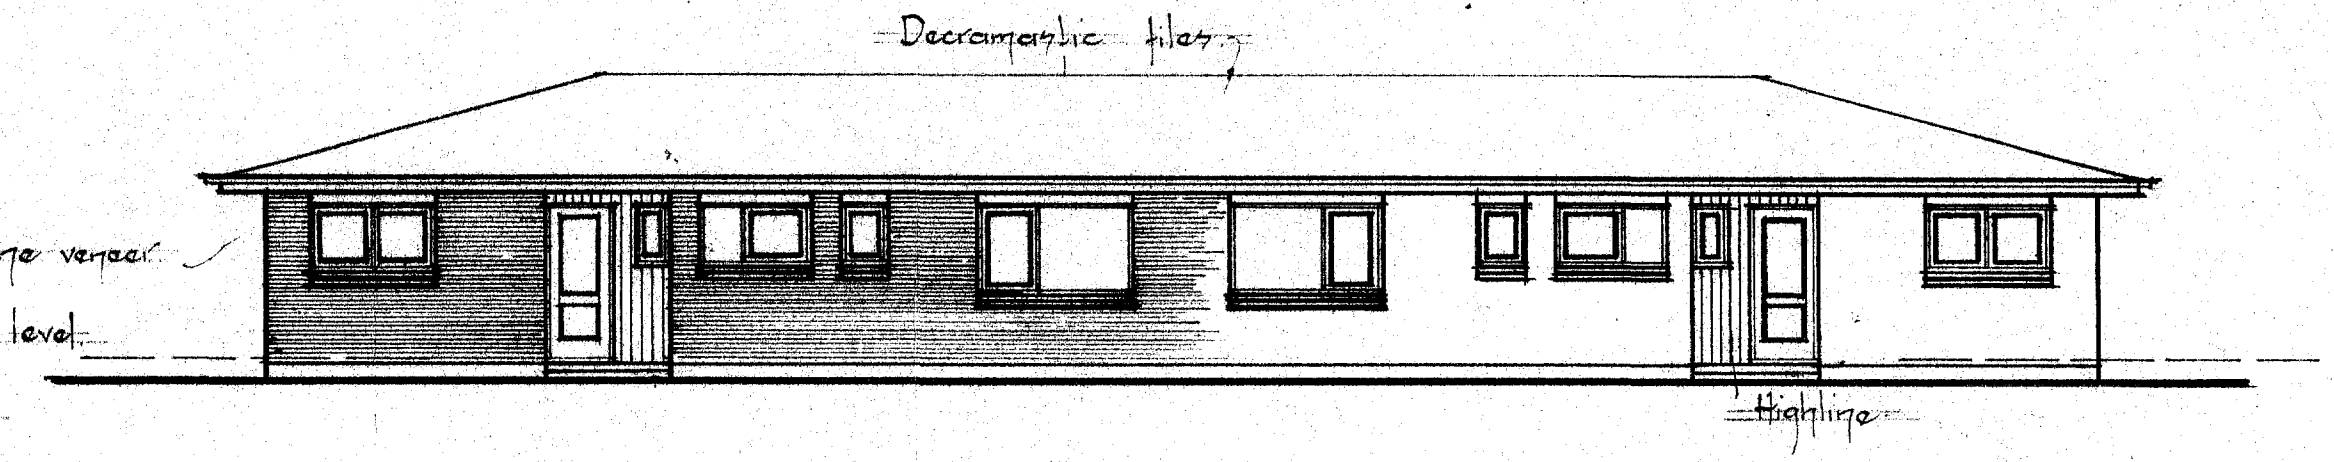


South Elevation

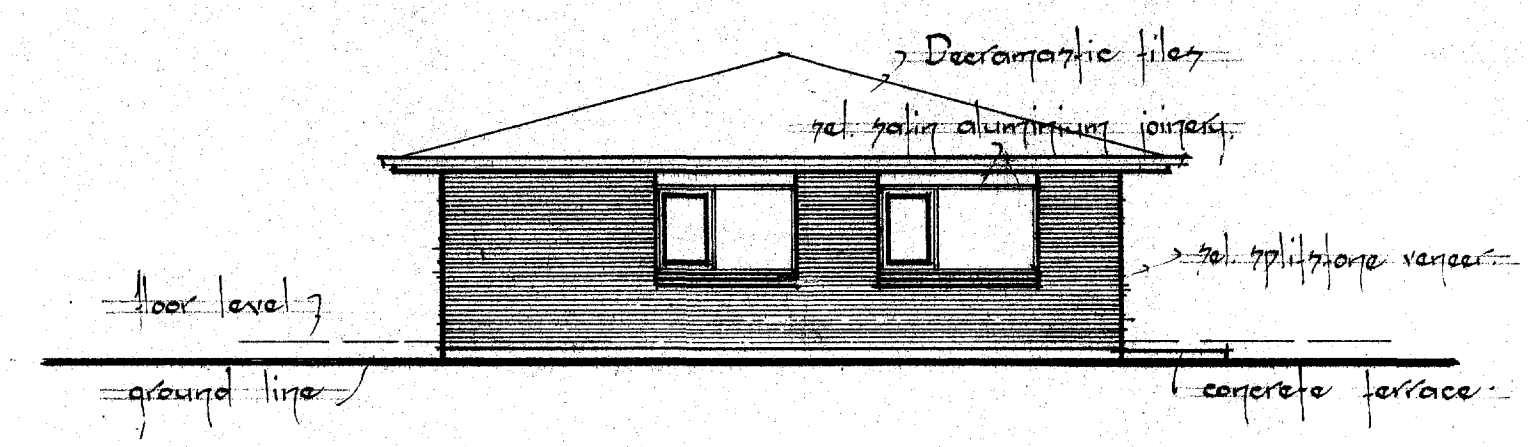


East Elevation

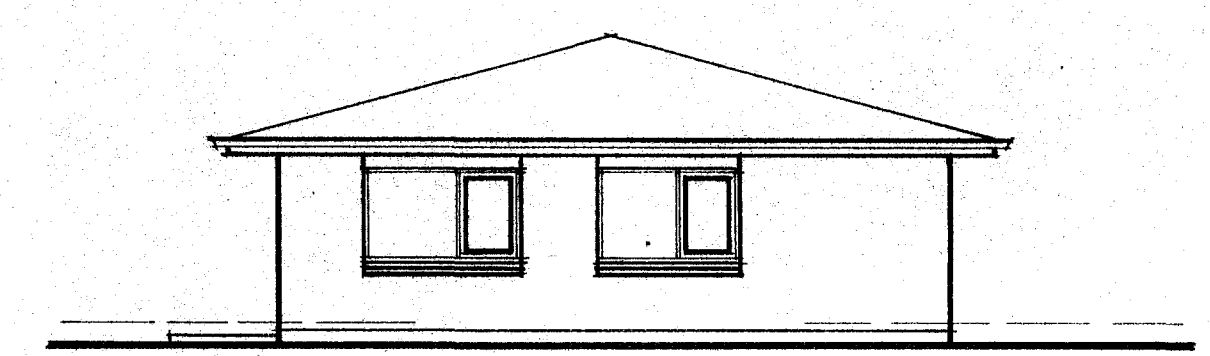


West Elevation scale 1:100

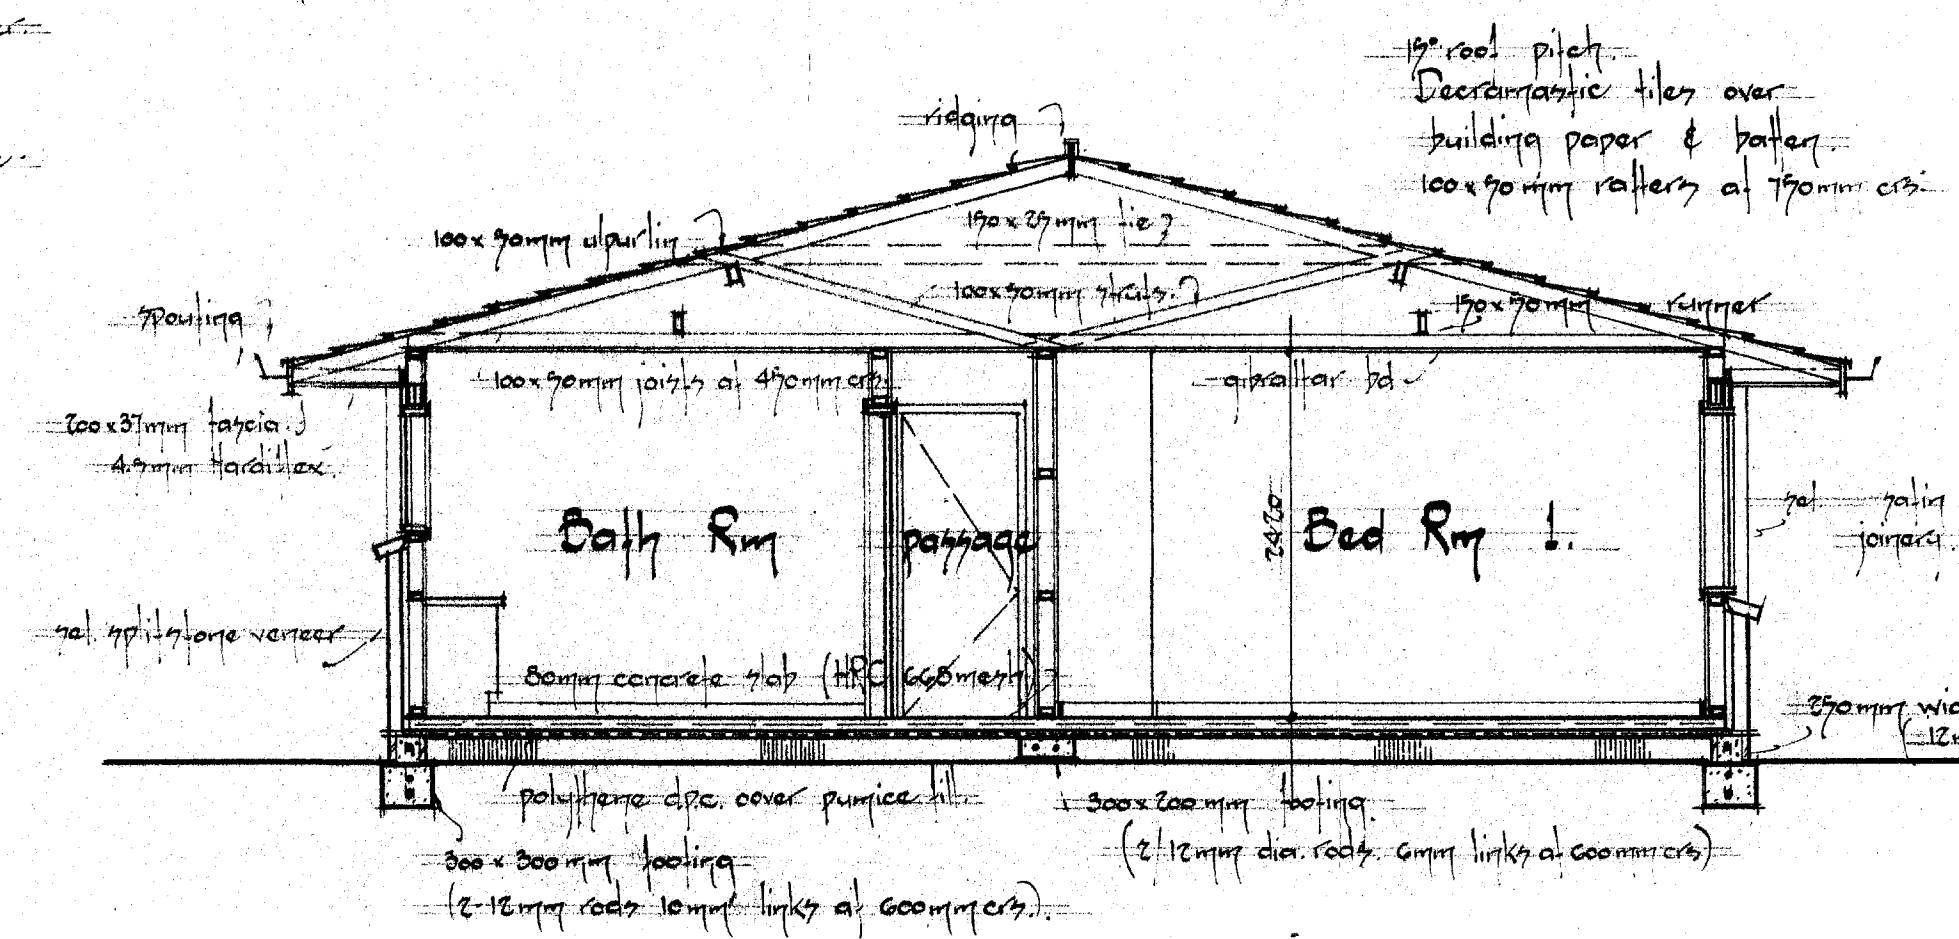

Cross Section scale 1:50

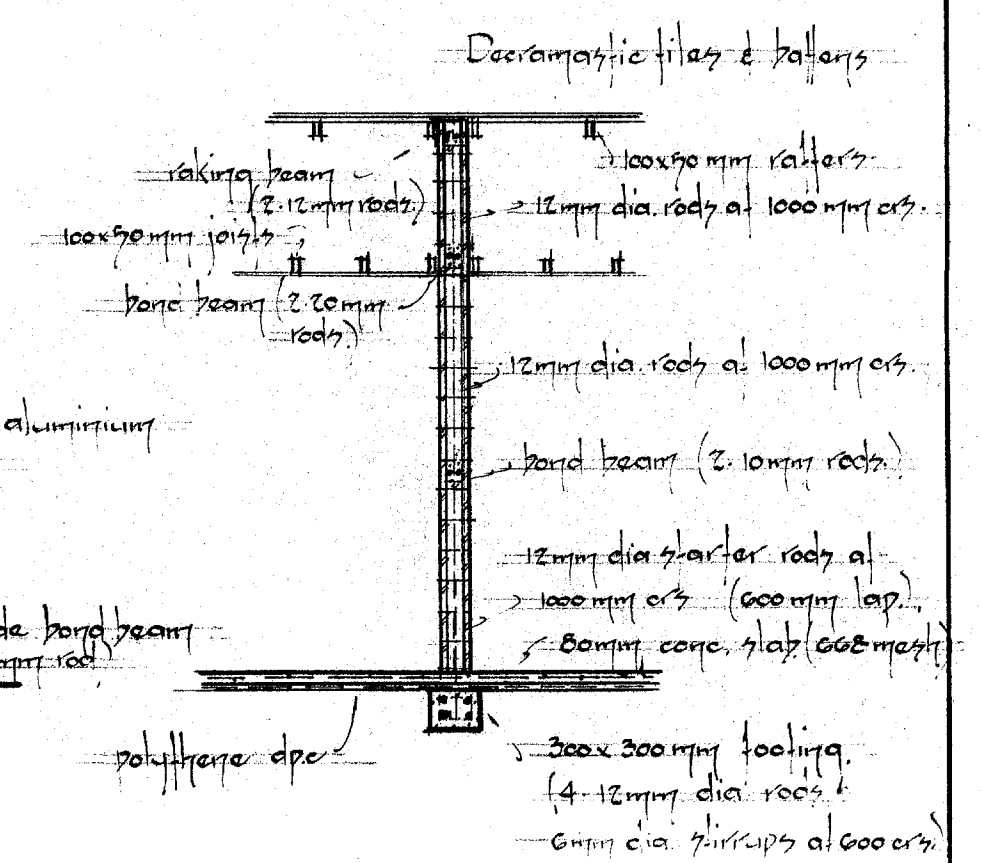


Section Through Party Wall scale 1:50

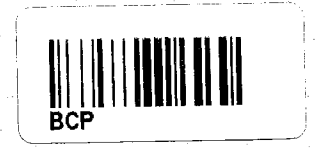

Two Home Units for North Island Construction Ltd.
at Rotorua.

APEK Plan Draughting Service 82313 Tauranga.

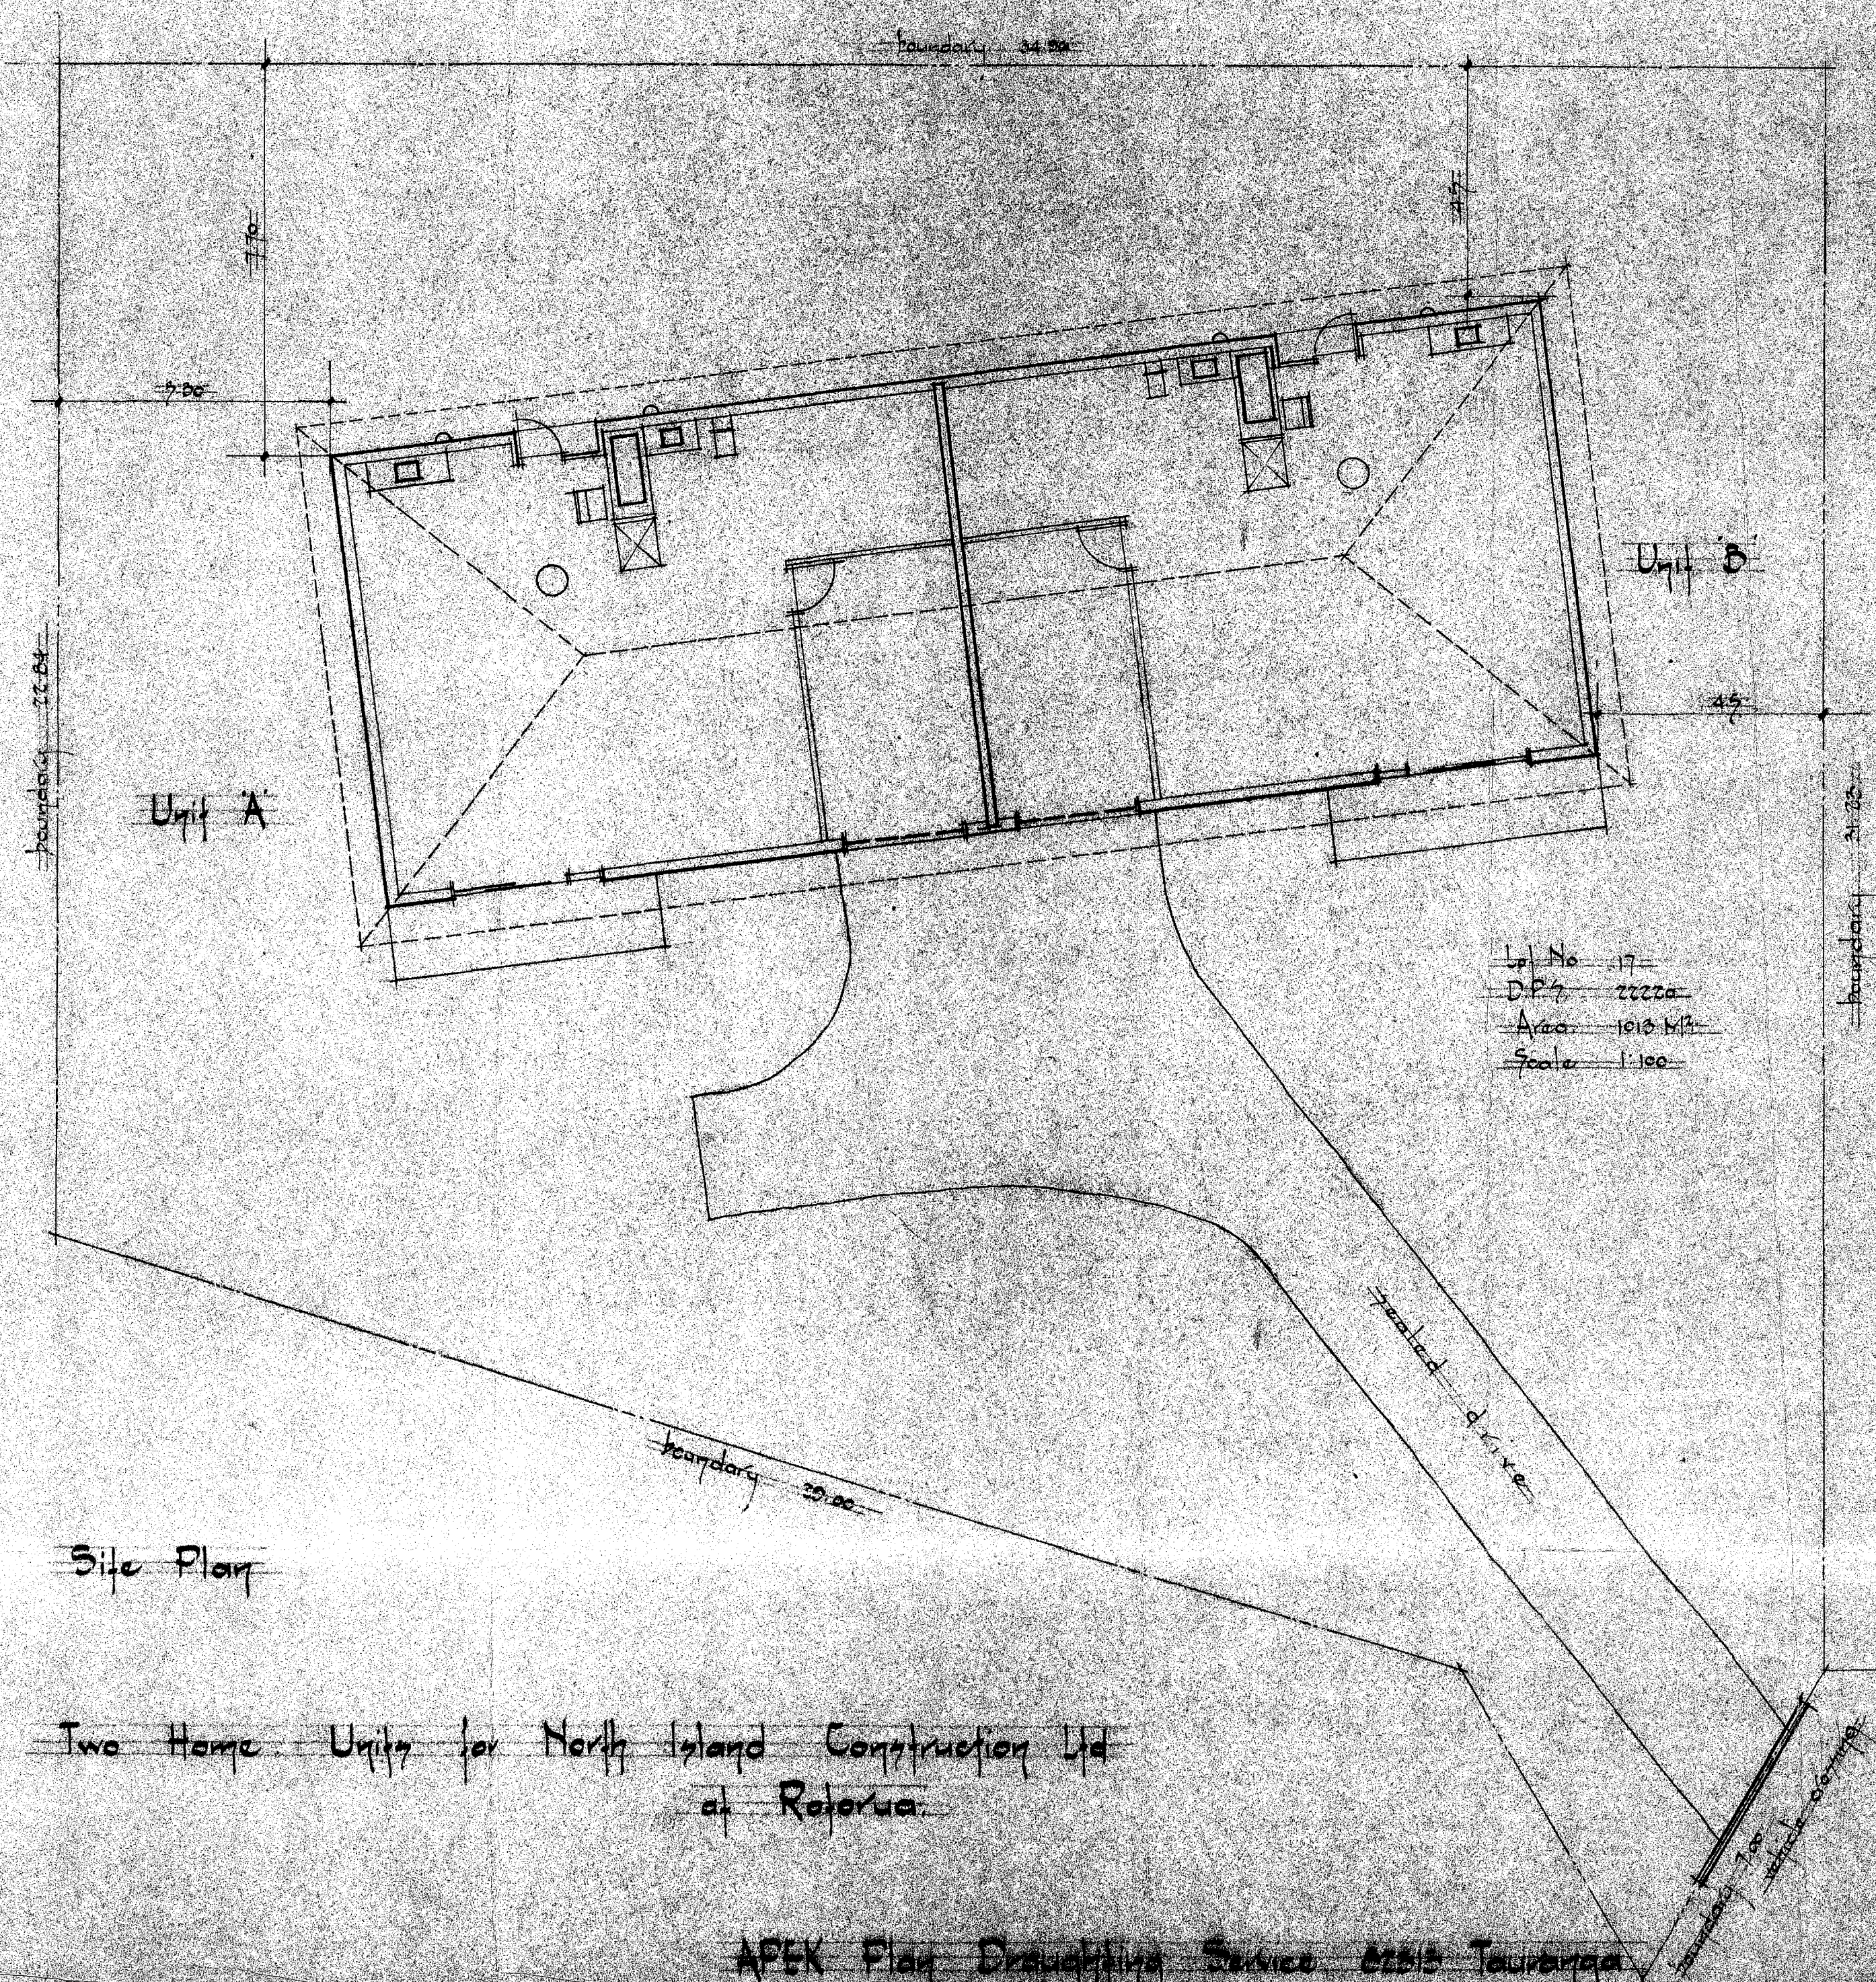

Lp No 17
DP 2222
Area 1013 M²
Scale 1:100



Site Plan

Two Home Units for North Island Construction Ltd
at Rotorua

Taurun Place

APEX Plan Drafting Service Ltd Tauranga