
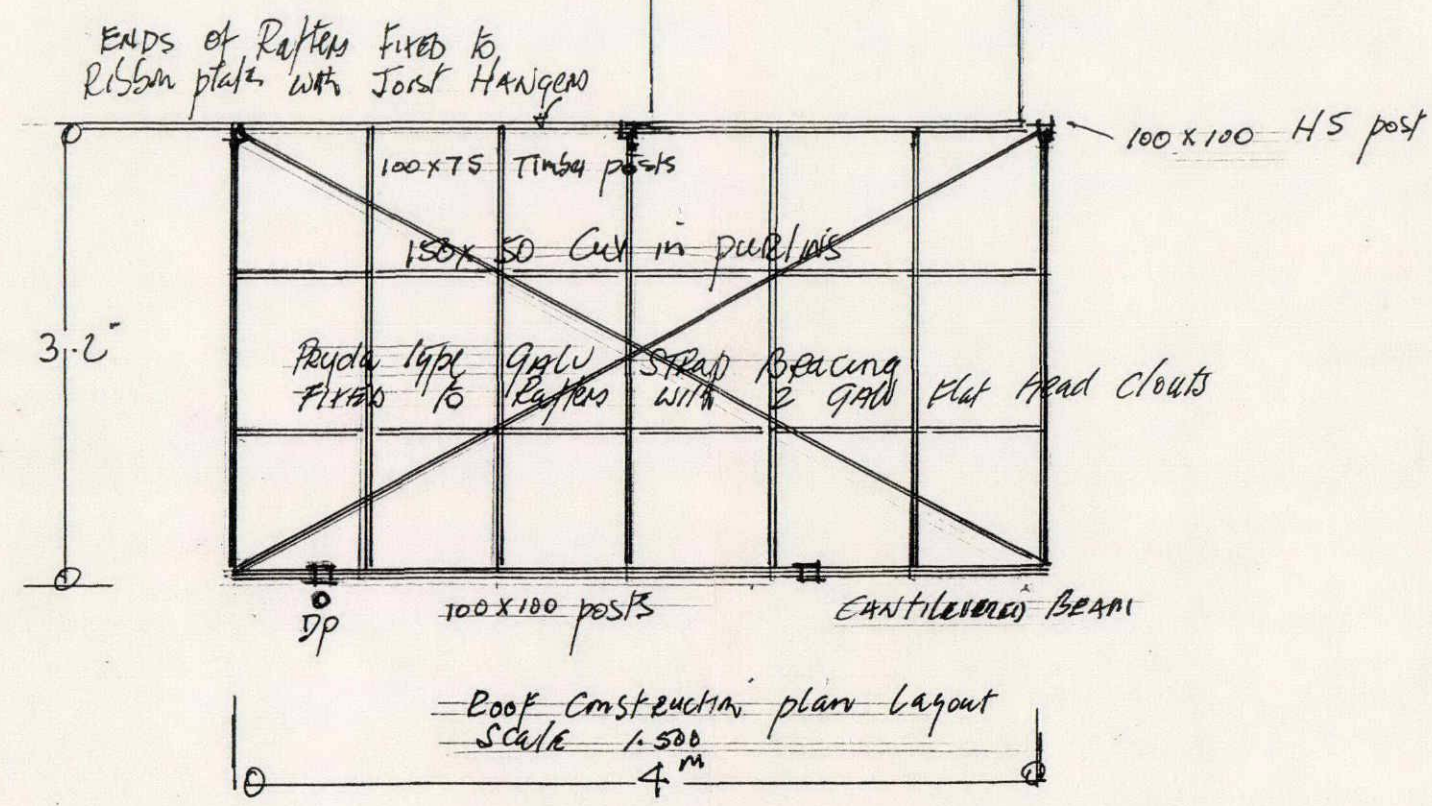
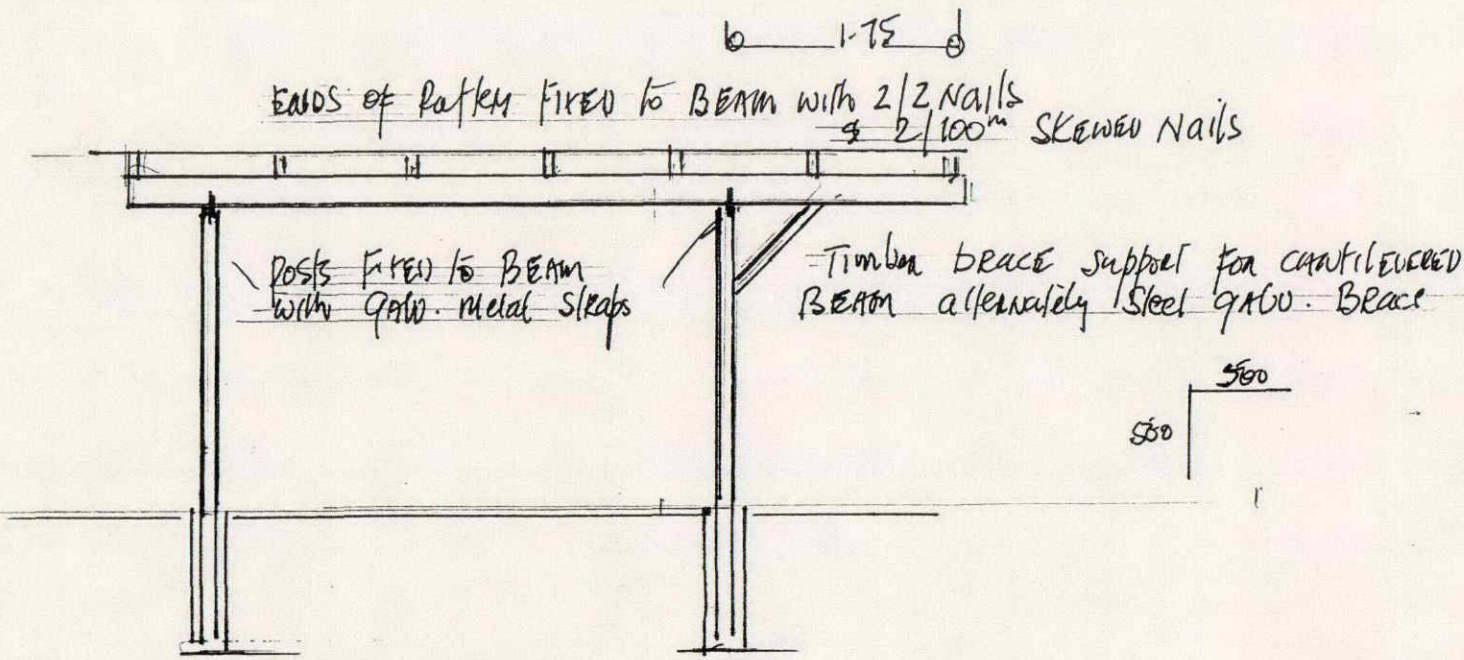
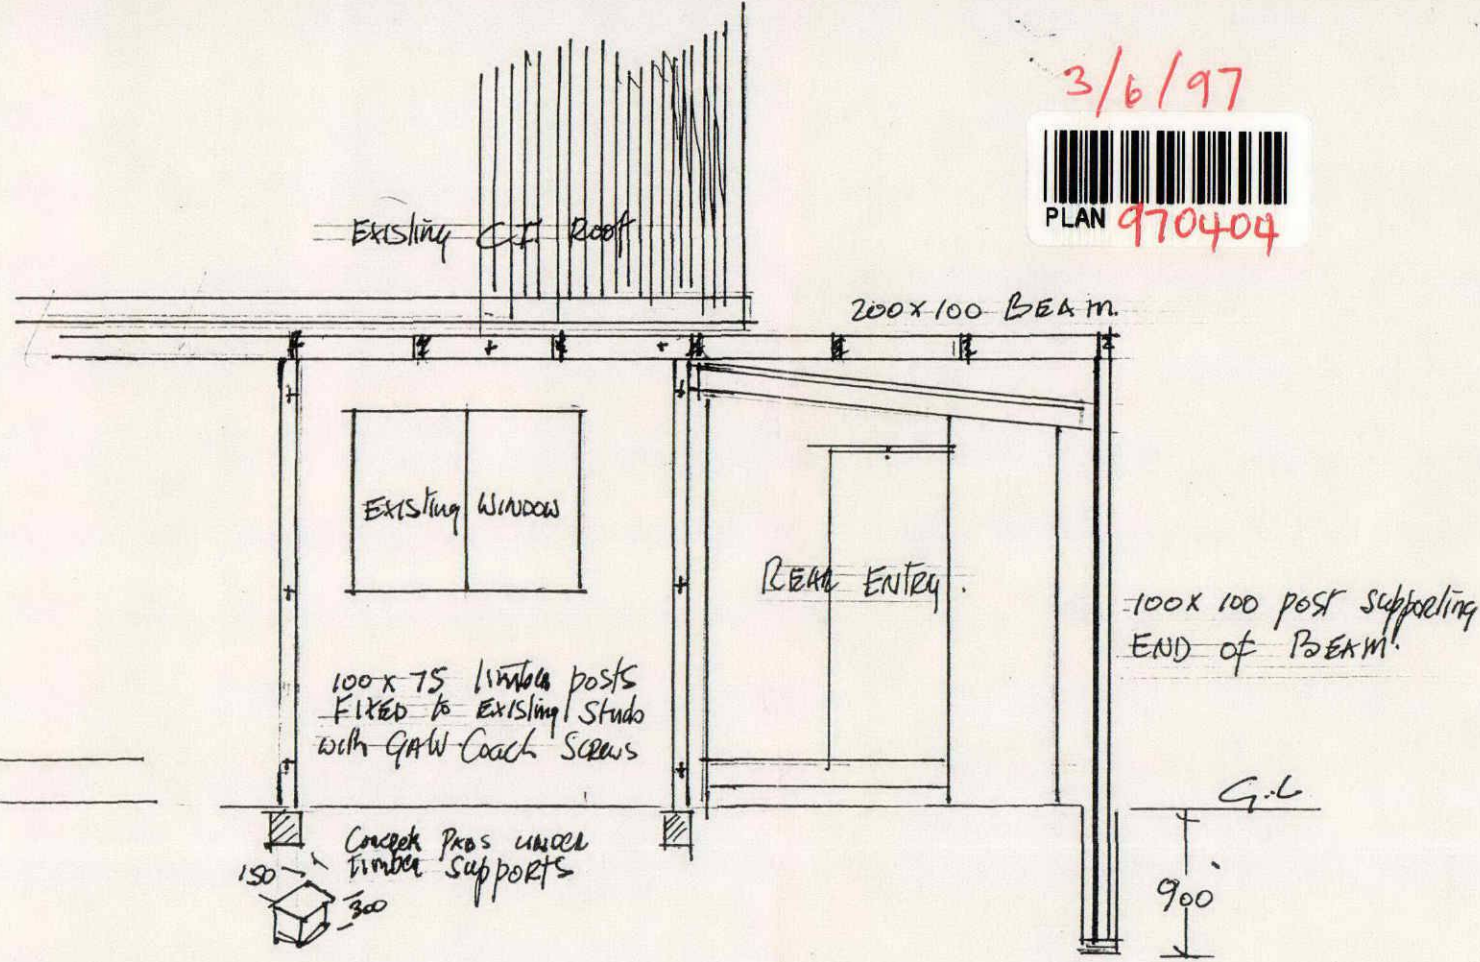


3/6/97

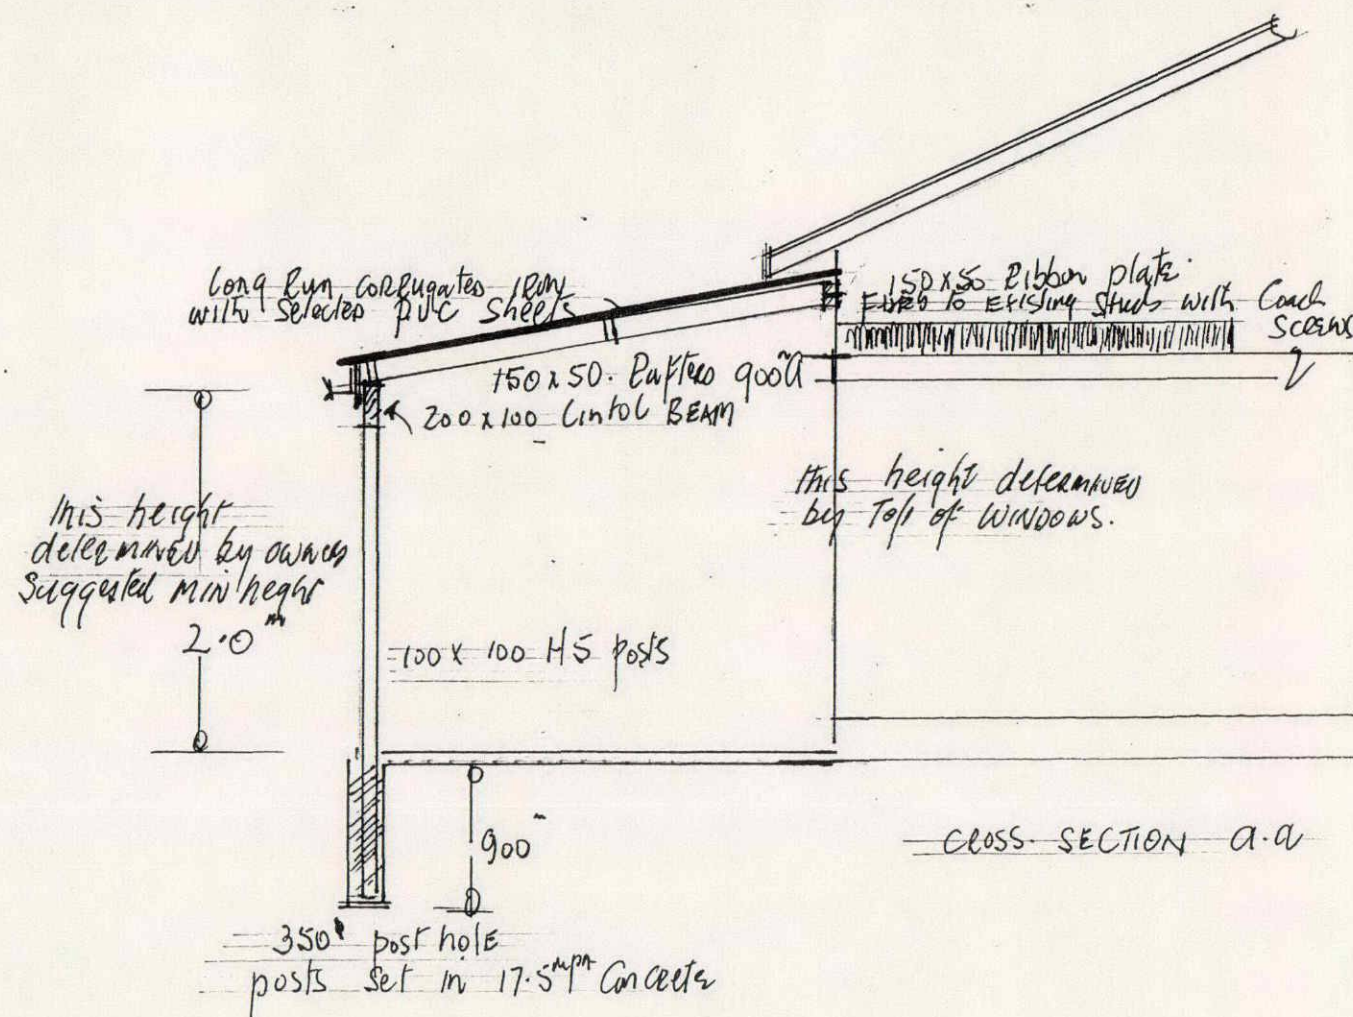


DETAIL CANTILEVERED BEAM

PROPOSED CAR port (porch) shelter
INTERNAL ALTERATIONS
FOR MR & MRS P. KIFF
124 WECARON ROAD WAVERLEY


TENDERED TO VISIT SITE - ASCERTAIN SCOPE OF WORK TO BE CARRIED OUT
CHECK ALL MEASUREMENTS & LEVELS BEFORE TENDERING

Waverley Township


124 WEARONA ROAD

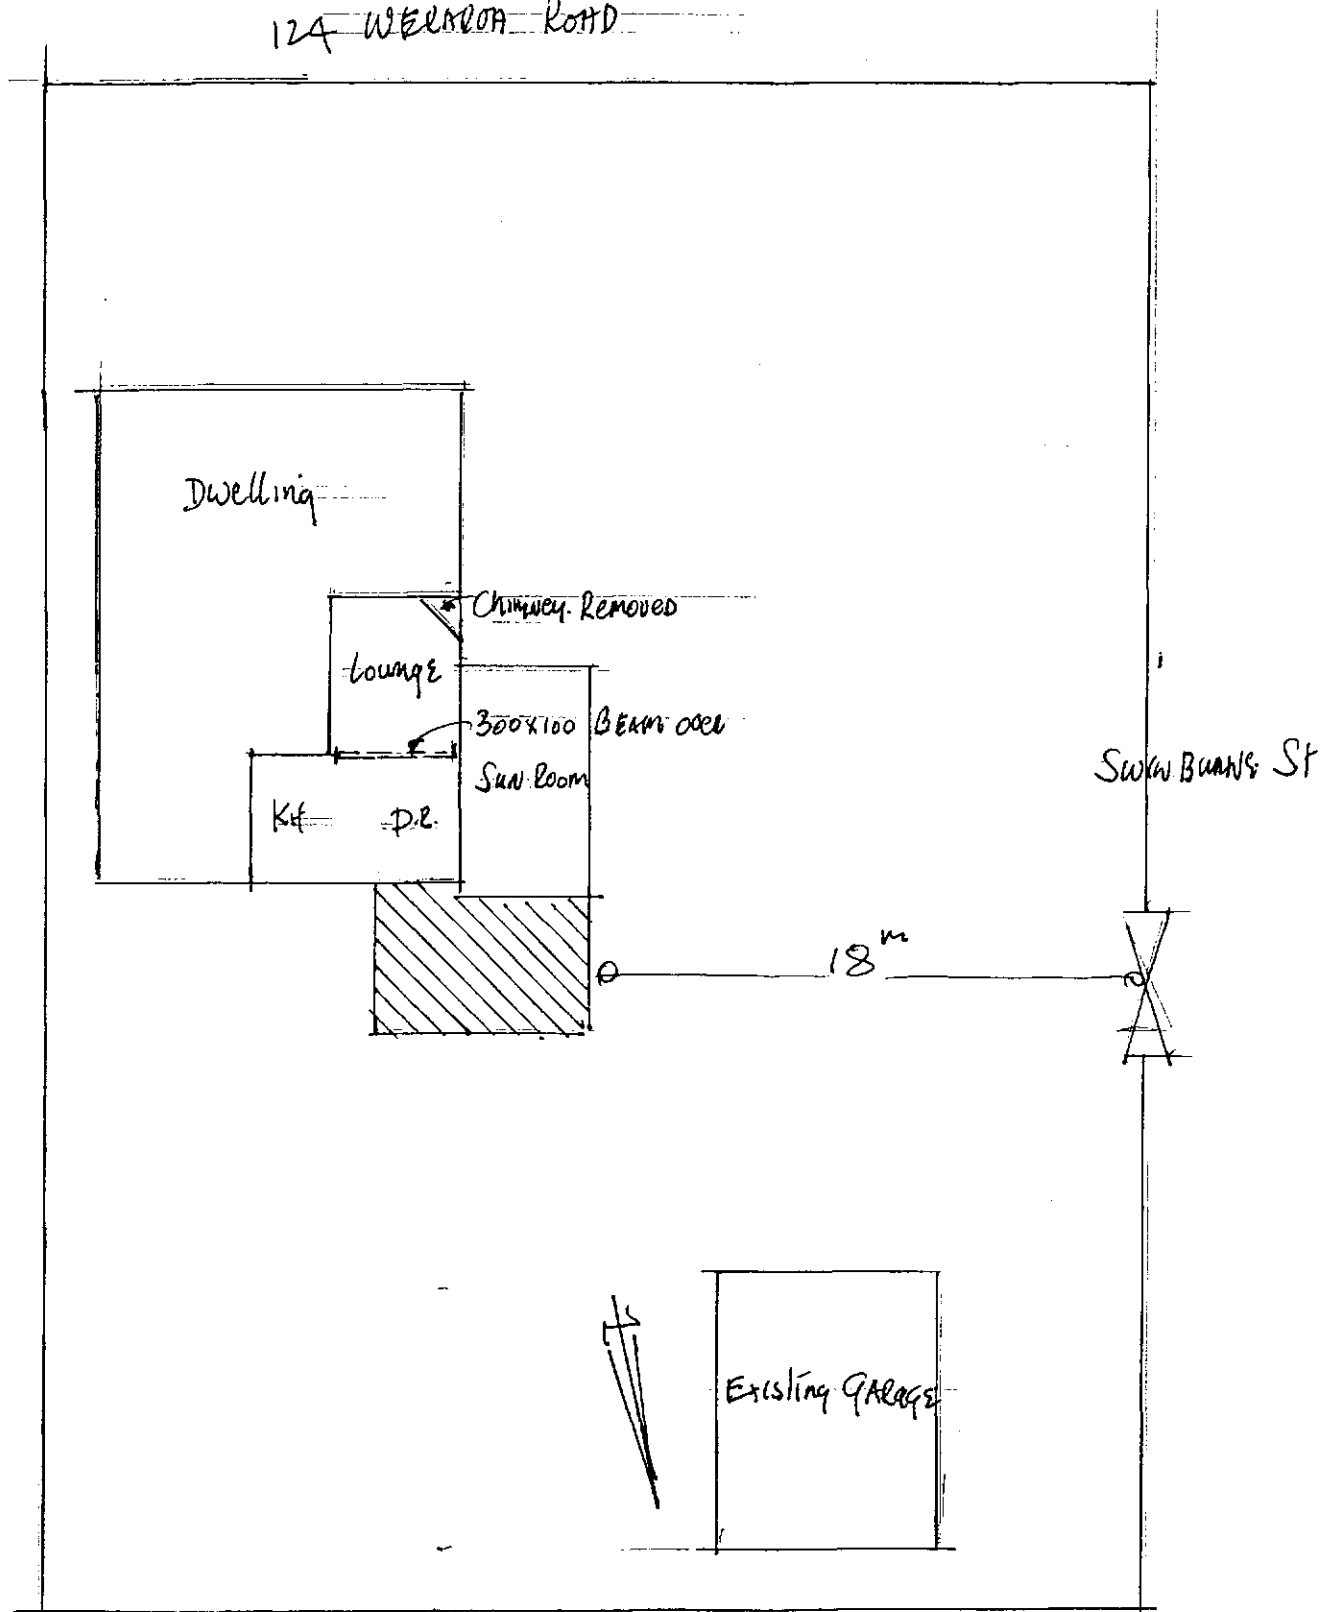


SITE PLAN
Scale 1:200

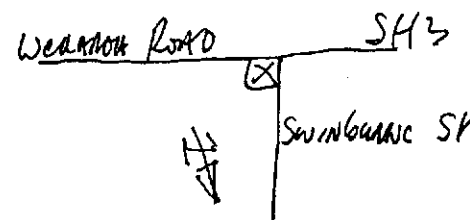

General
all work to comply with STDC
District Scheme
NZ B.C. 1992
NZS 3604 1990

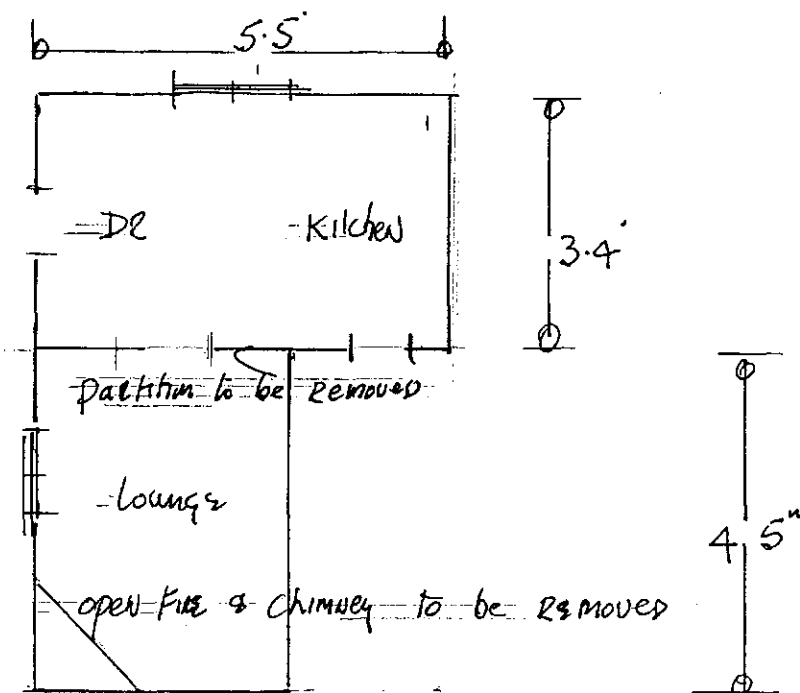


Existing floor plan of AREA to be ALTERED
Scale 1:100

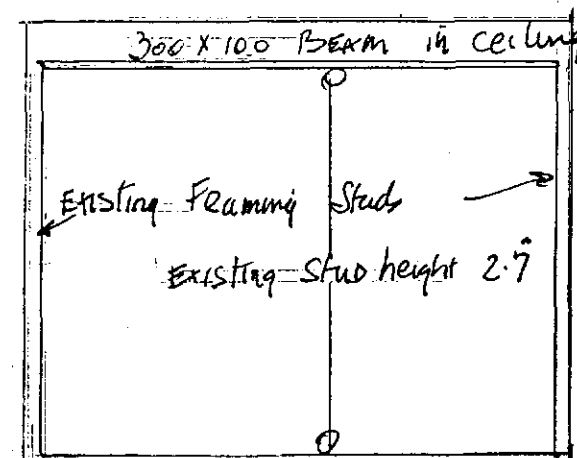

posts supporting ENDS of
Lintol BEAM taken down
to Solid

Support ENDS of BEAM with Full
length 100x50 Jack Stud.

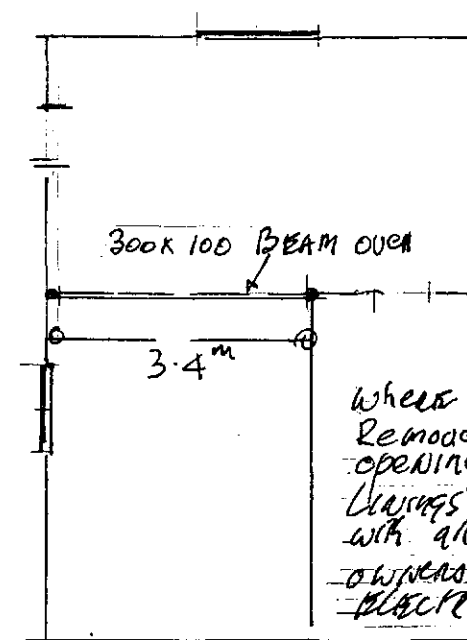

Where FIREPLACE & Chimney
Removed FRAME UP EXISTING
OPENINGS IN WALLS & ROOF
LININGS to match EXISTING
with all necessary FINISHINGS
owners to arrange all
ELECTRICAL WORK IF REQUIRED

PROPOSED Floor plan

PROPOSED CARPORT (Porch Shelter) &
INTERNAL ALTERATIONS
FOR MR & MRS P. KIFF
124 WEARONA ROAD WAVERLEY.