




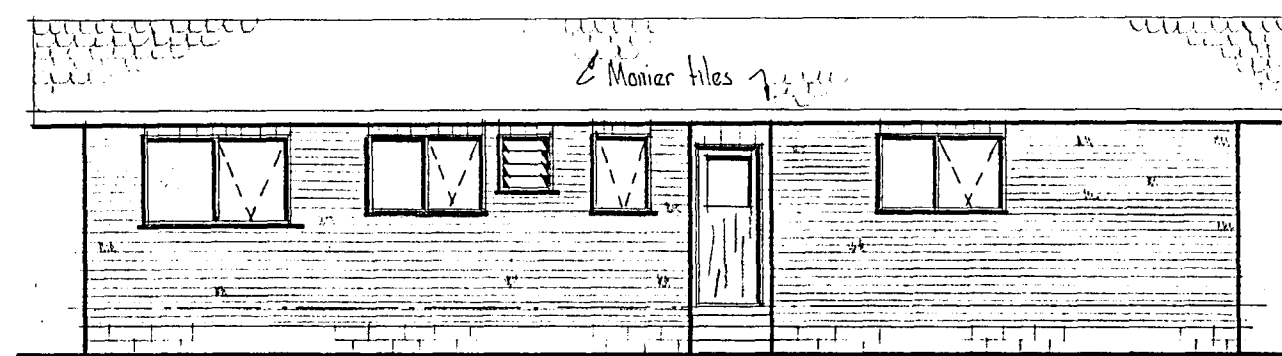


Elev 'C'

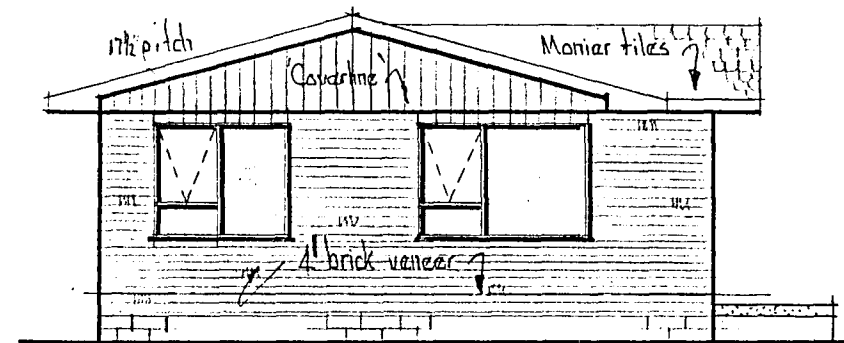


Elev 'B'

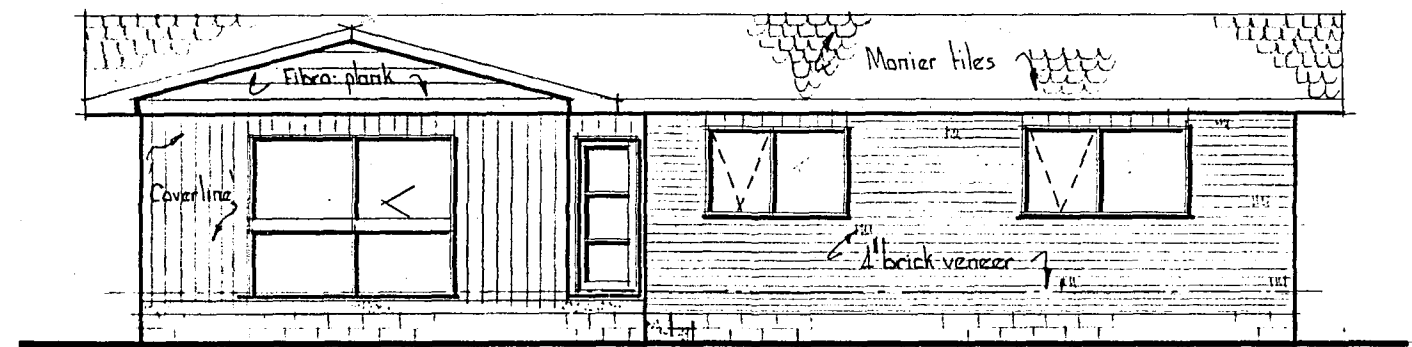


Elev 'A'

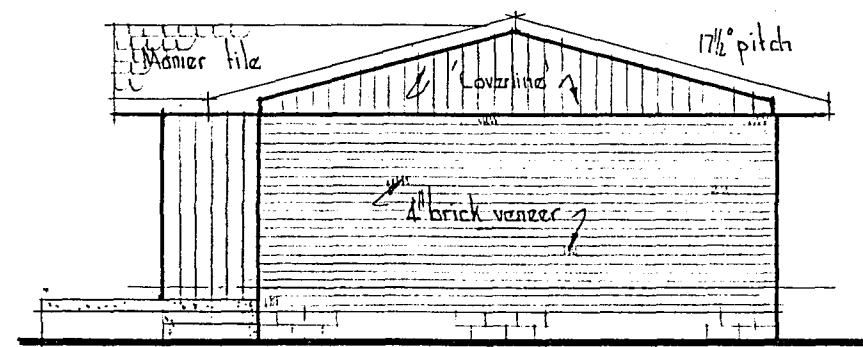


Elev 'D'

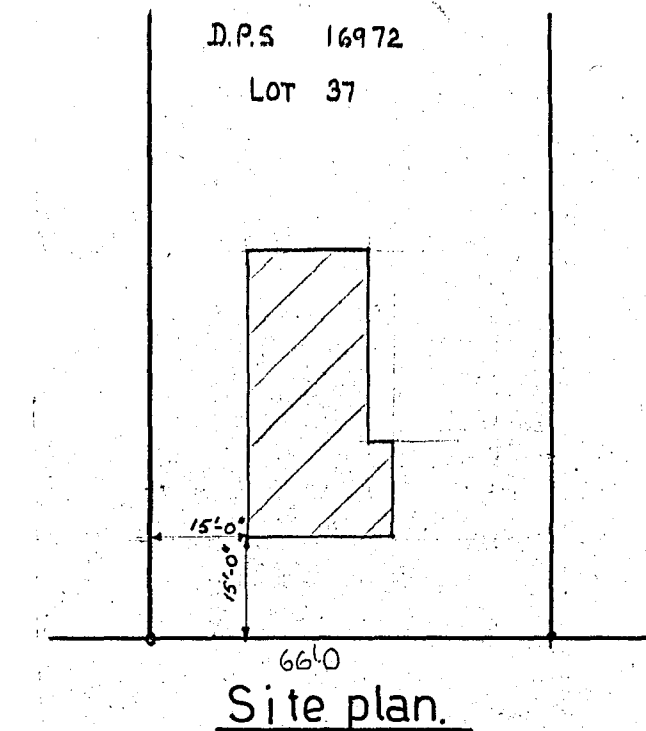

BCP dwg 10/9/73
F59309

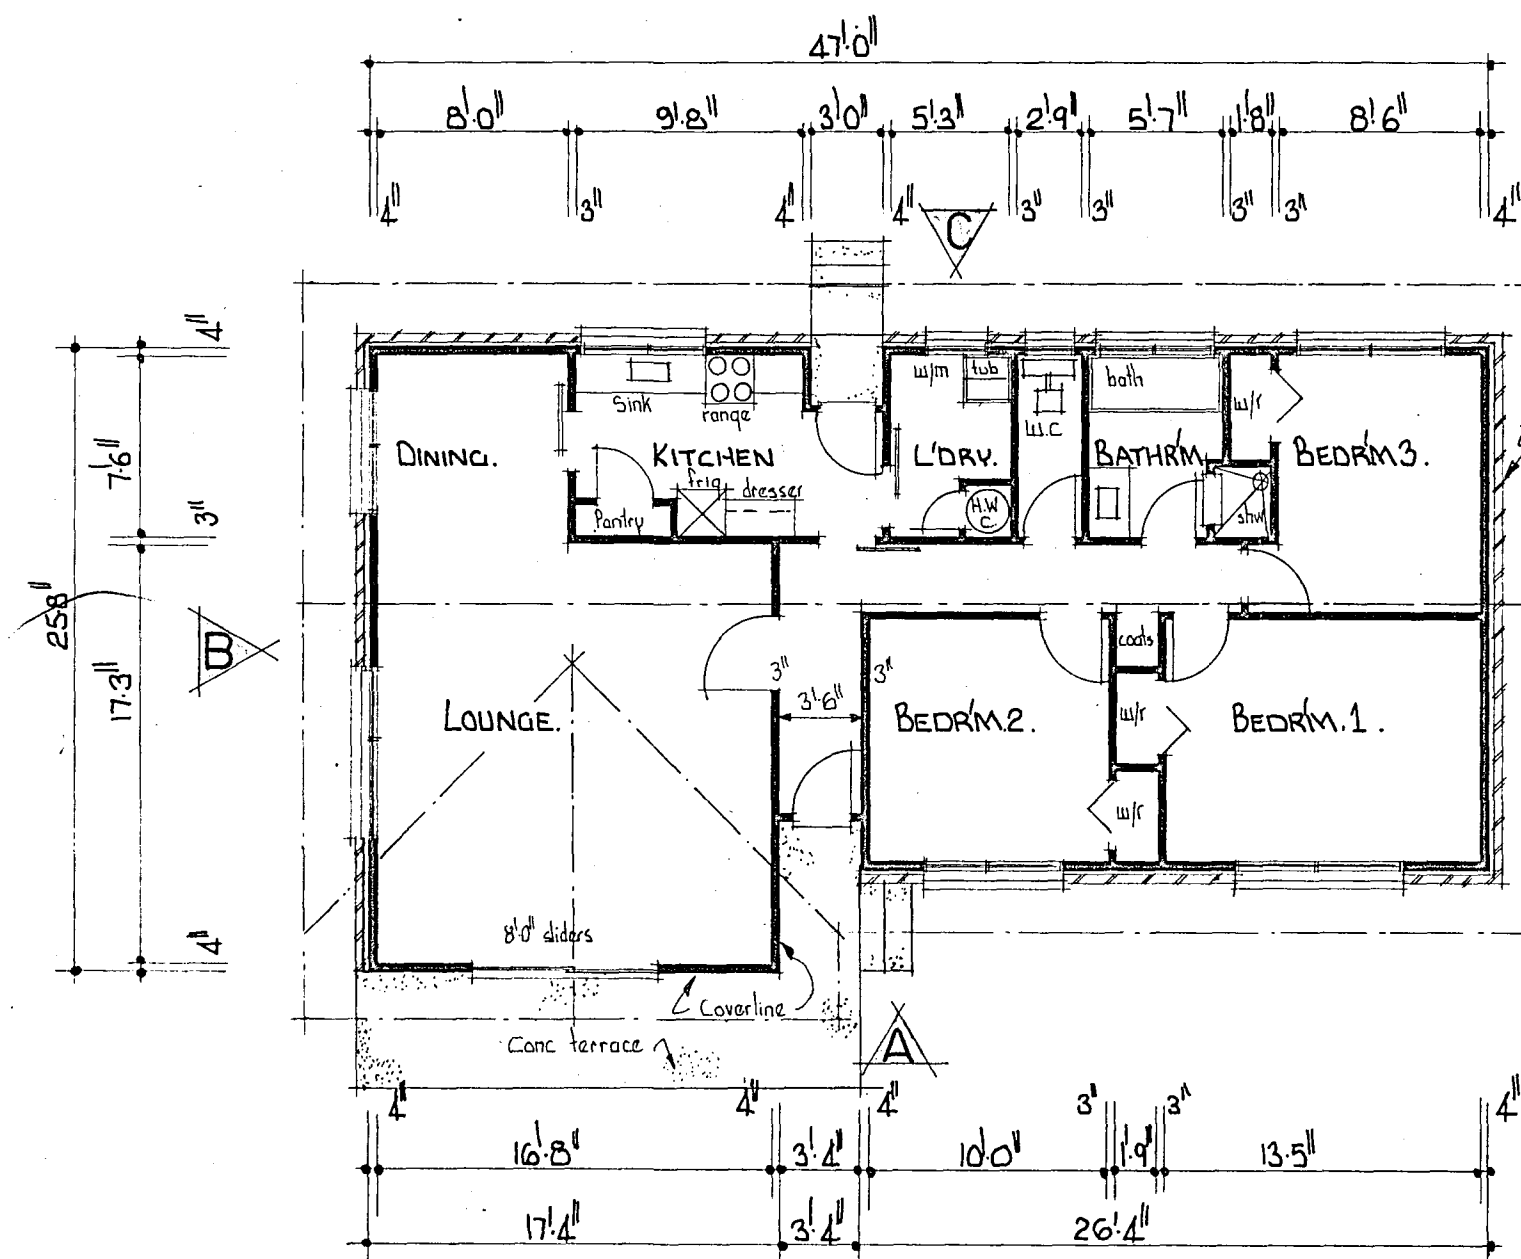

Floor plan.

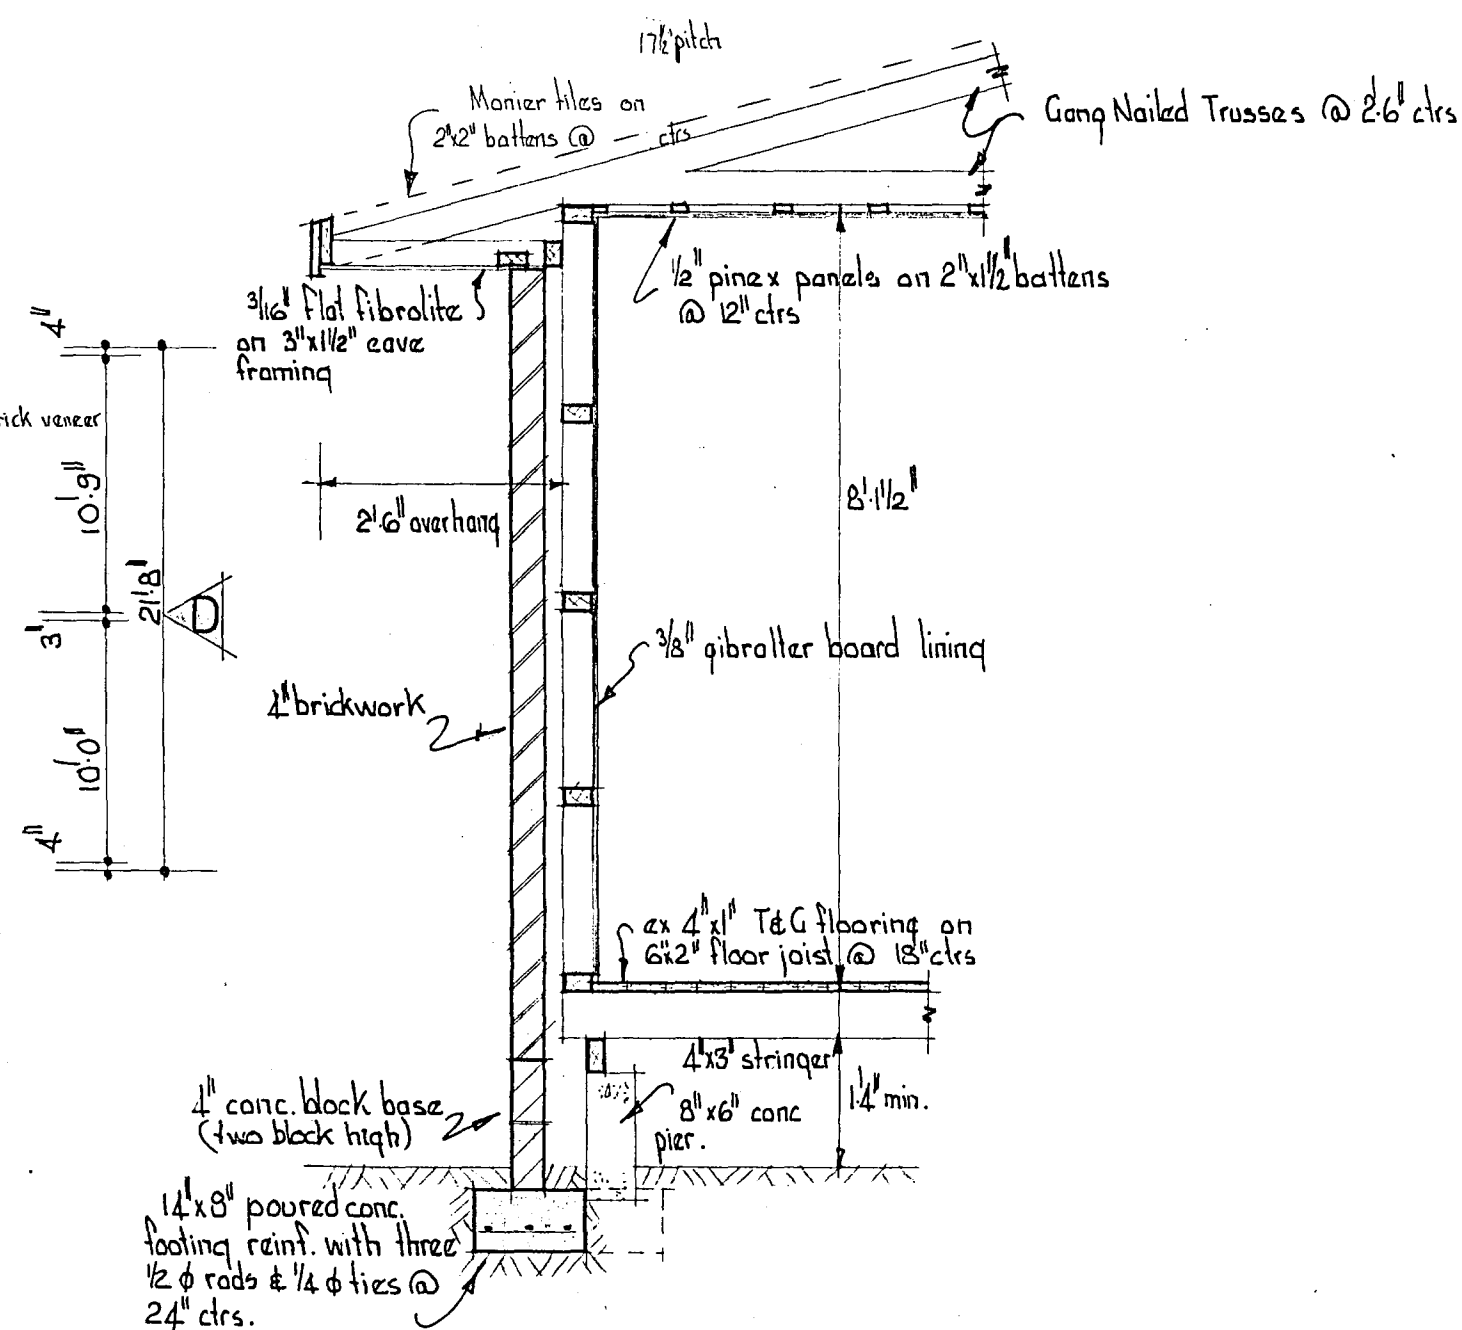

Typical cross section.

JOB No.

H-72/423

PROPOSED RESIDENCE for.....
at.....

Sheet 1

of

1 Sheets

Scales

Floor plan (1/8" = 1'-0")

Elevations (1/8" = 1'-0")

Cross Section (1/2" = 1'-0")

Site plan (1/32" = 1'-0")

Date 24th Nov. 72

Drawn L.J. PARRANT


Traced

Checked

STEPHENS & ASSOCIATES LTD.

VIEW ROAD, ROTORUA

PHONE 84-480

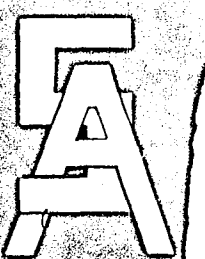

CITY OF ROTORUA
PLANS APPROVED SUBJECT TO ALL RE-
QUIREMENTS OF THE BY-LAWS AND
HEALTH DEPT. BEING FULLY COMPLIED
WITH.
Date 10-9-73 Permit Number 159309
Inspector I.R. Goldstone