



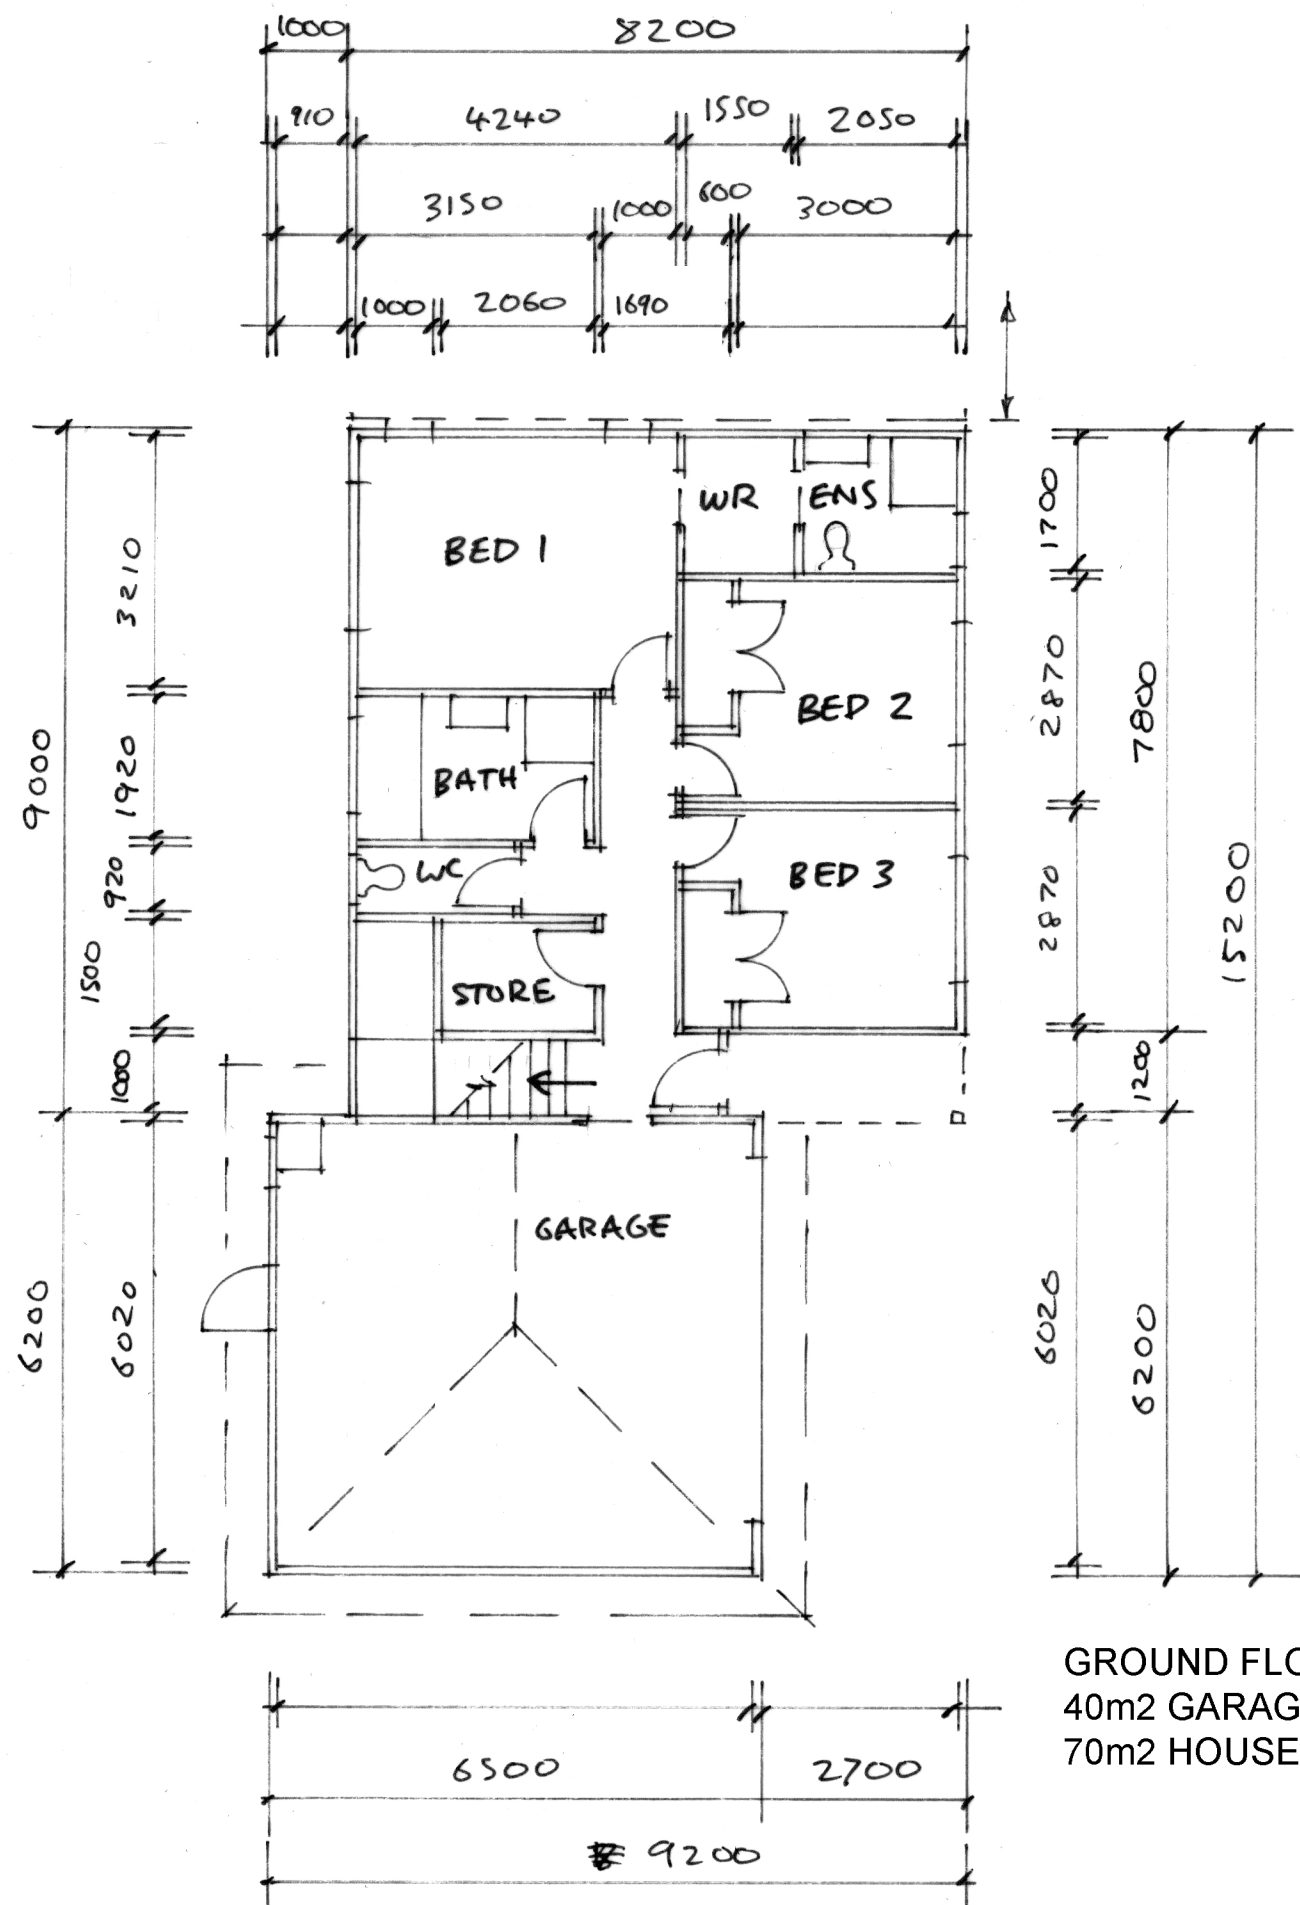

GROUND FLOOR  
40m2 GARAGE  
70m2 HOUSE

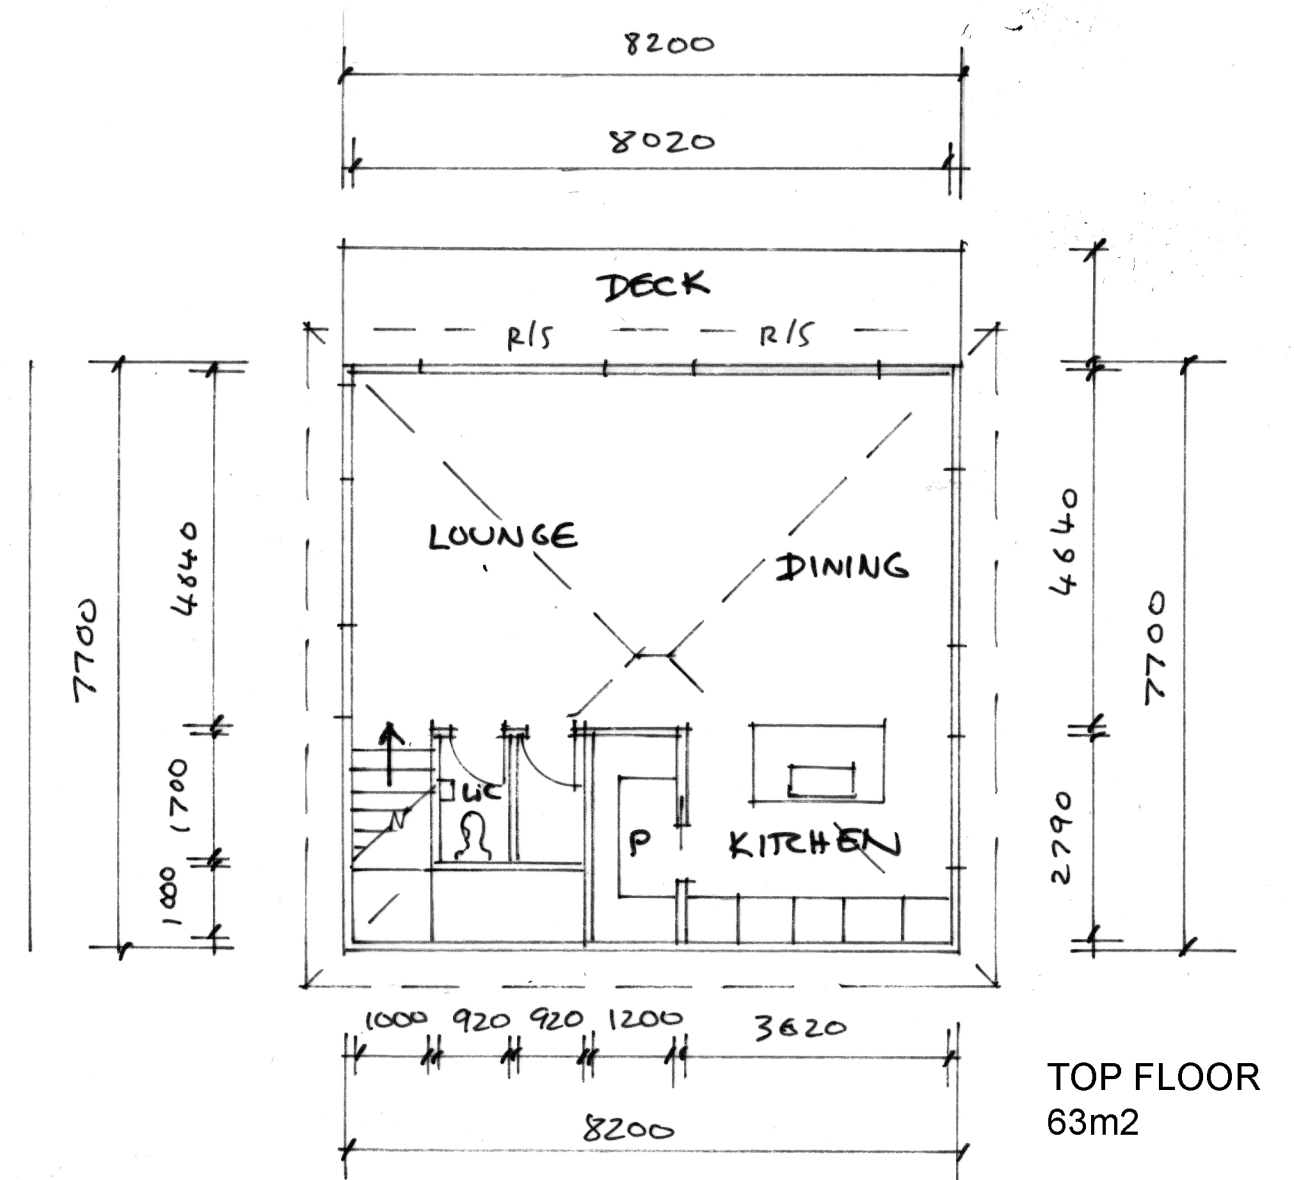

TOP FLOOR  
63m2

## FLOOR PLAN

SCALE 1:100

PROPOSED HOUSE

# 26 Balmoral Terrace

Lot 10 dps 13949 672m2 02 08 2021

Sheet

## 2