

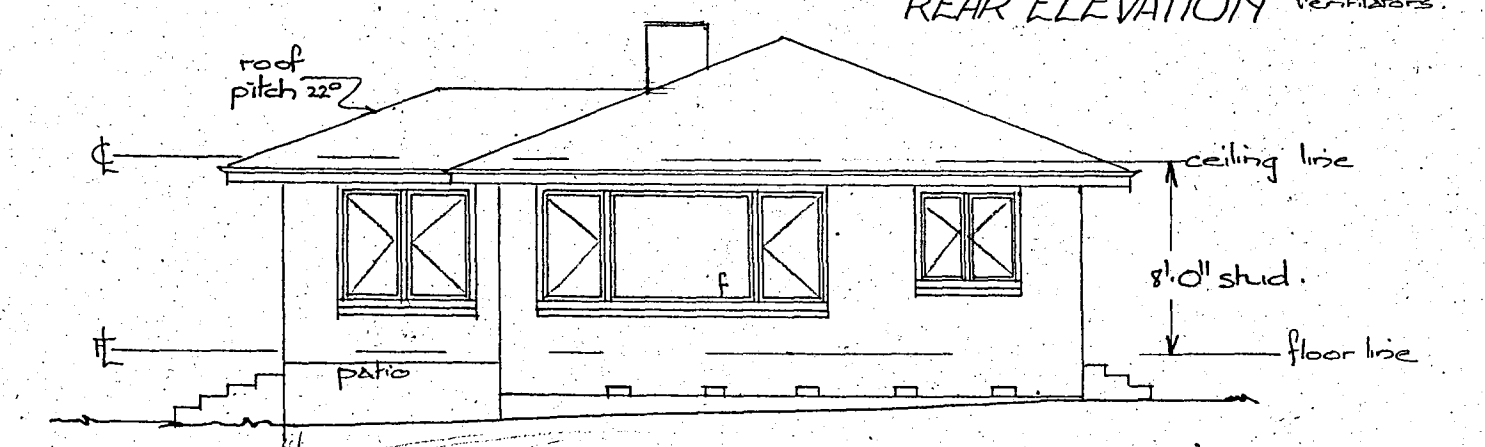
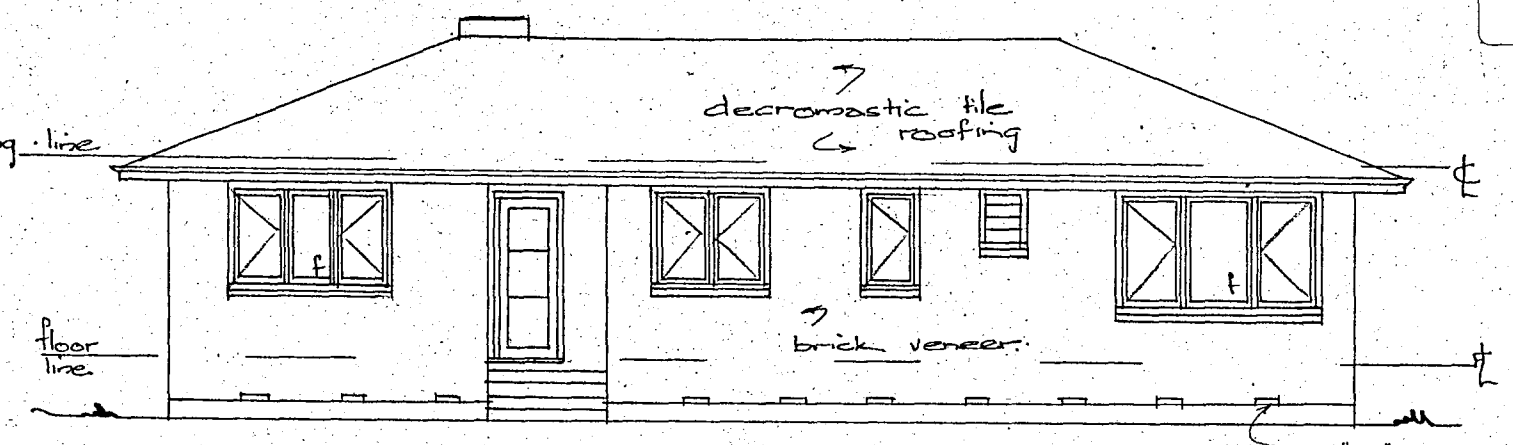
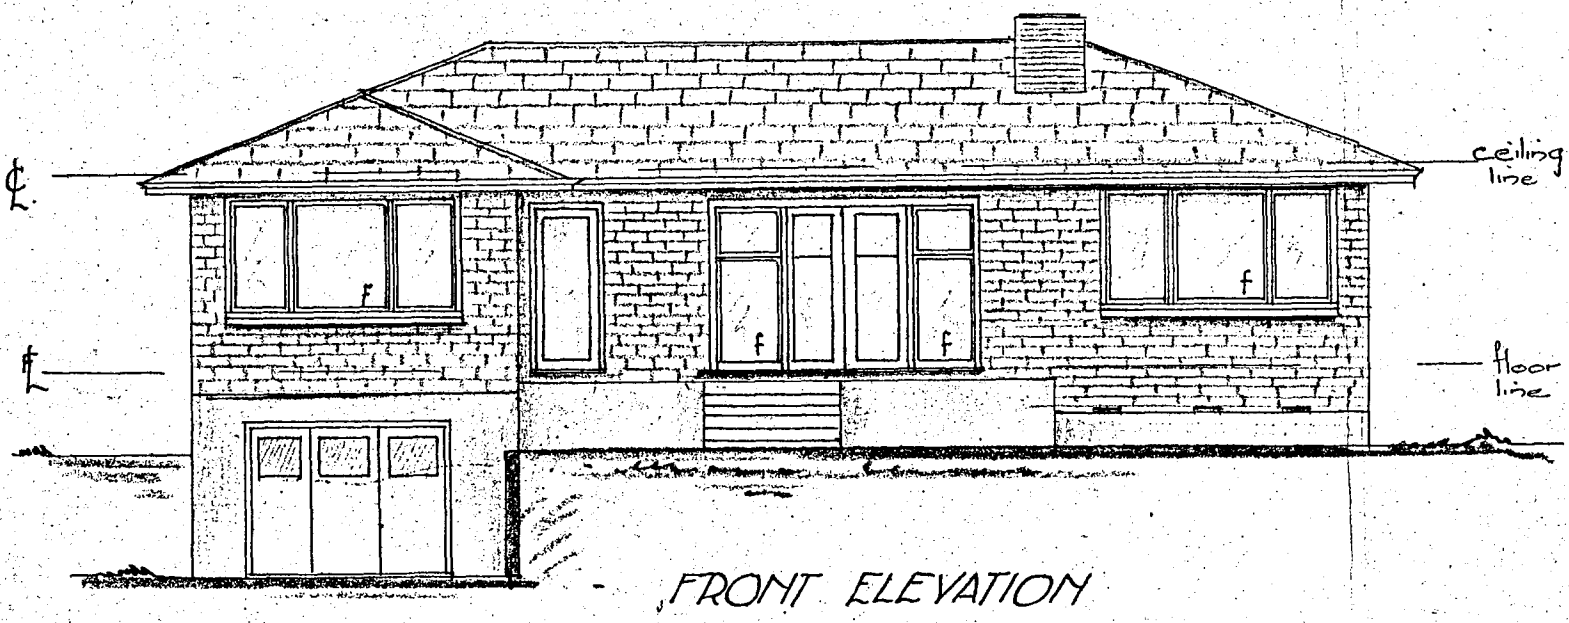
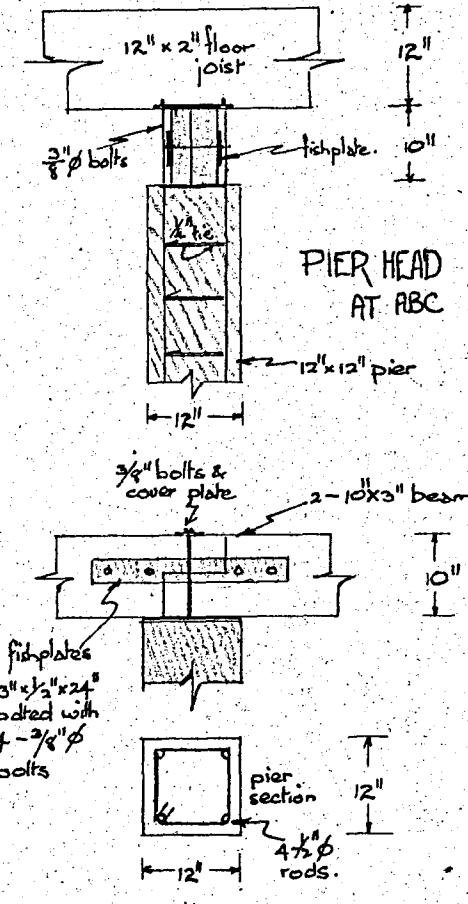
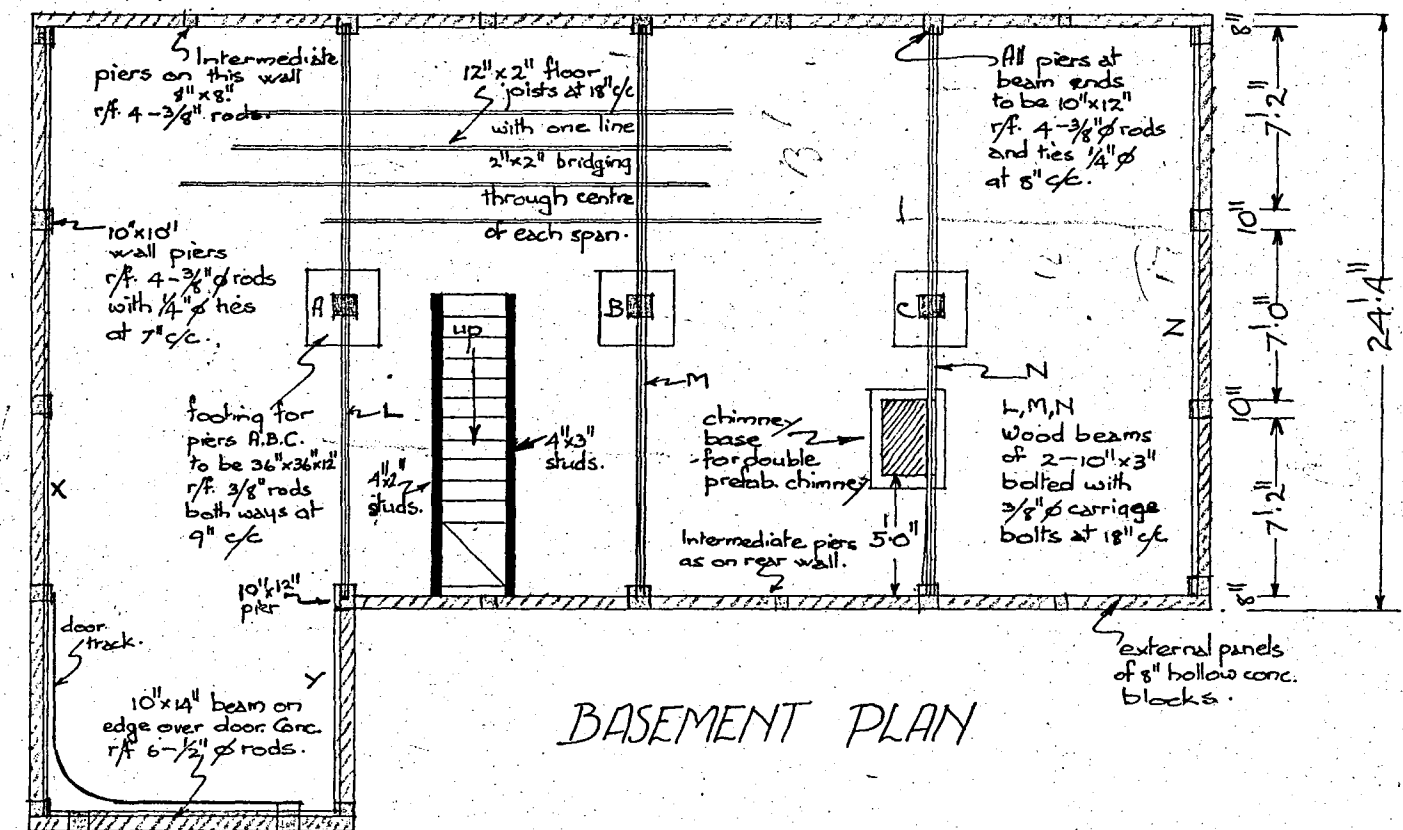
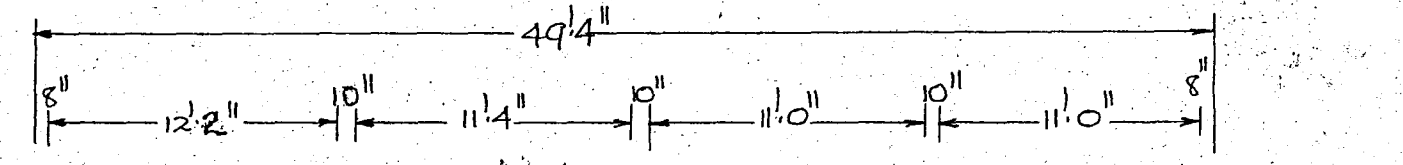
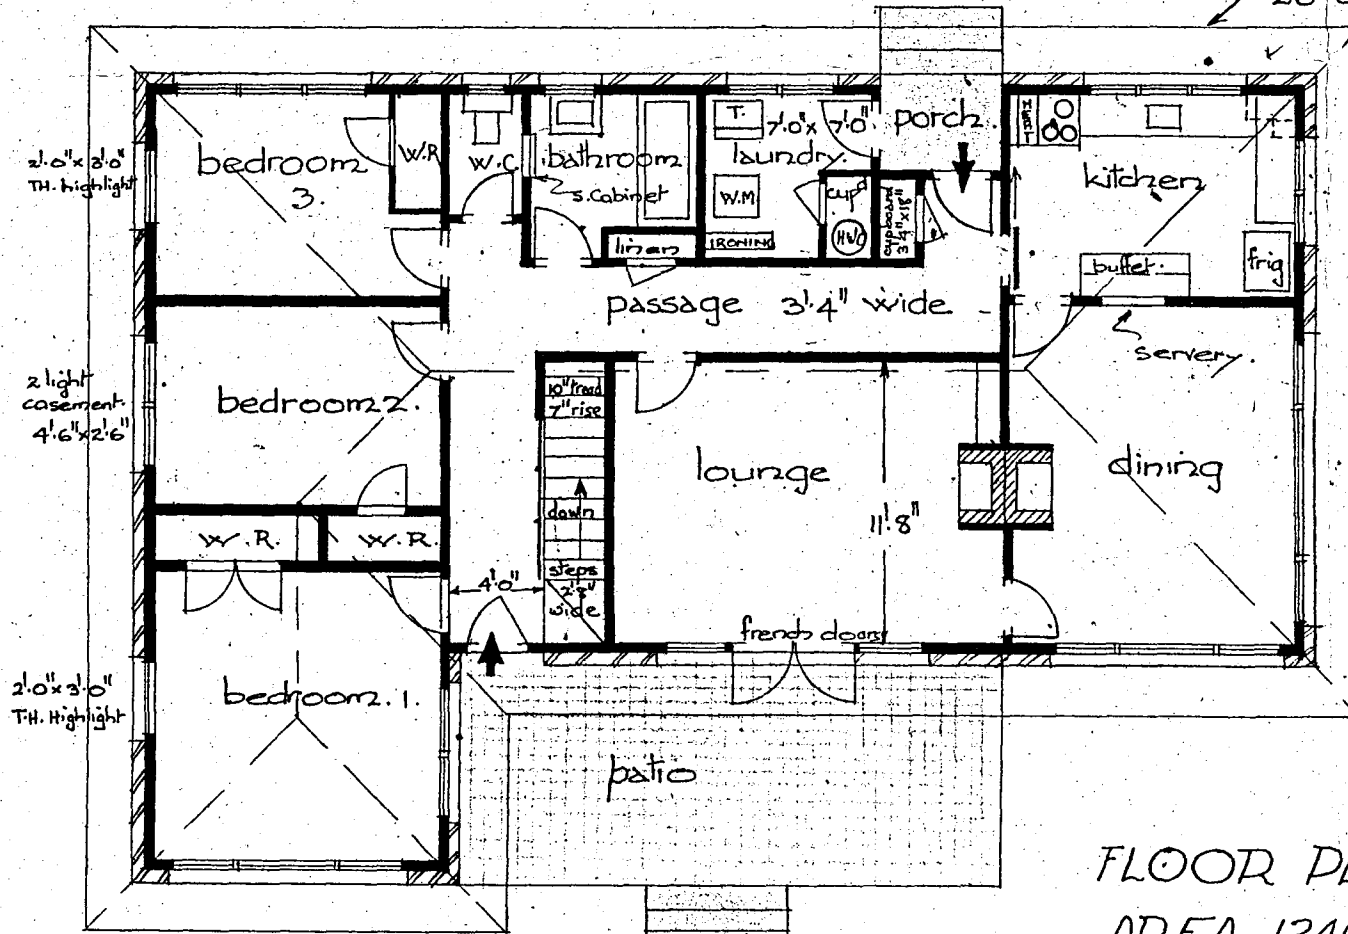


"LIGHTNING" PLAN SERVICE

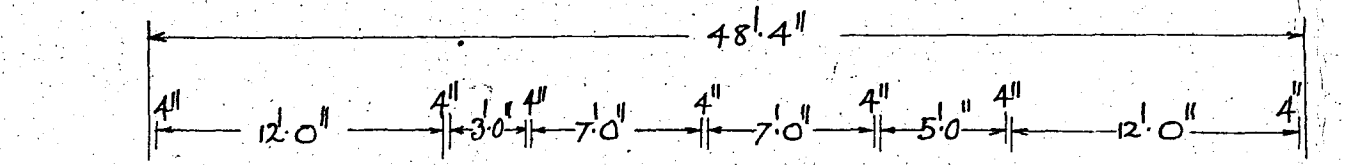

SCALE 1/8" = 1' 0"

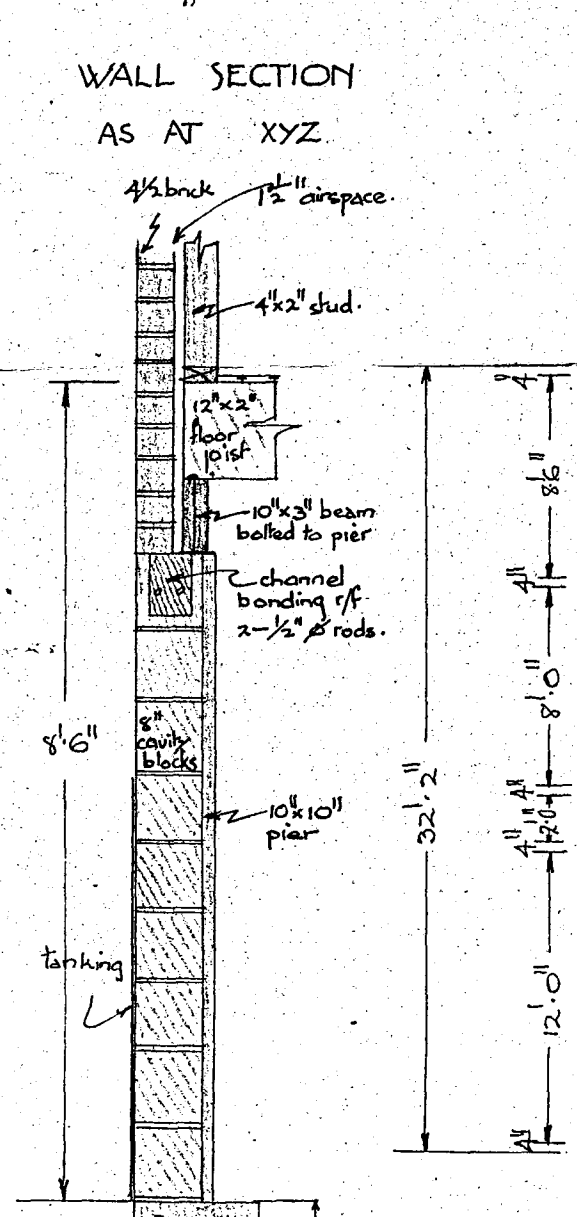

PROPOSED RESIDENCE FOR MR. A McLACHLAN
TO BE BUILT AT MANAIA CR., TOKOROA

DRAWN UP BY
RICHARD M. MARSH B.A.
78 ARTHUR ST.,
TOKOROA, PH. 7436.

All floor plan
measurements refer
to timber framework

