



WAIMAKARIRI
DISTRICT COUNCIL


215 High Street, RANGIORA
Tel. 03 311 8900
Fax. 03 313 4432

111115054079

2154012711



TRIM Record Number

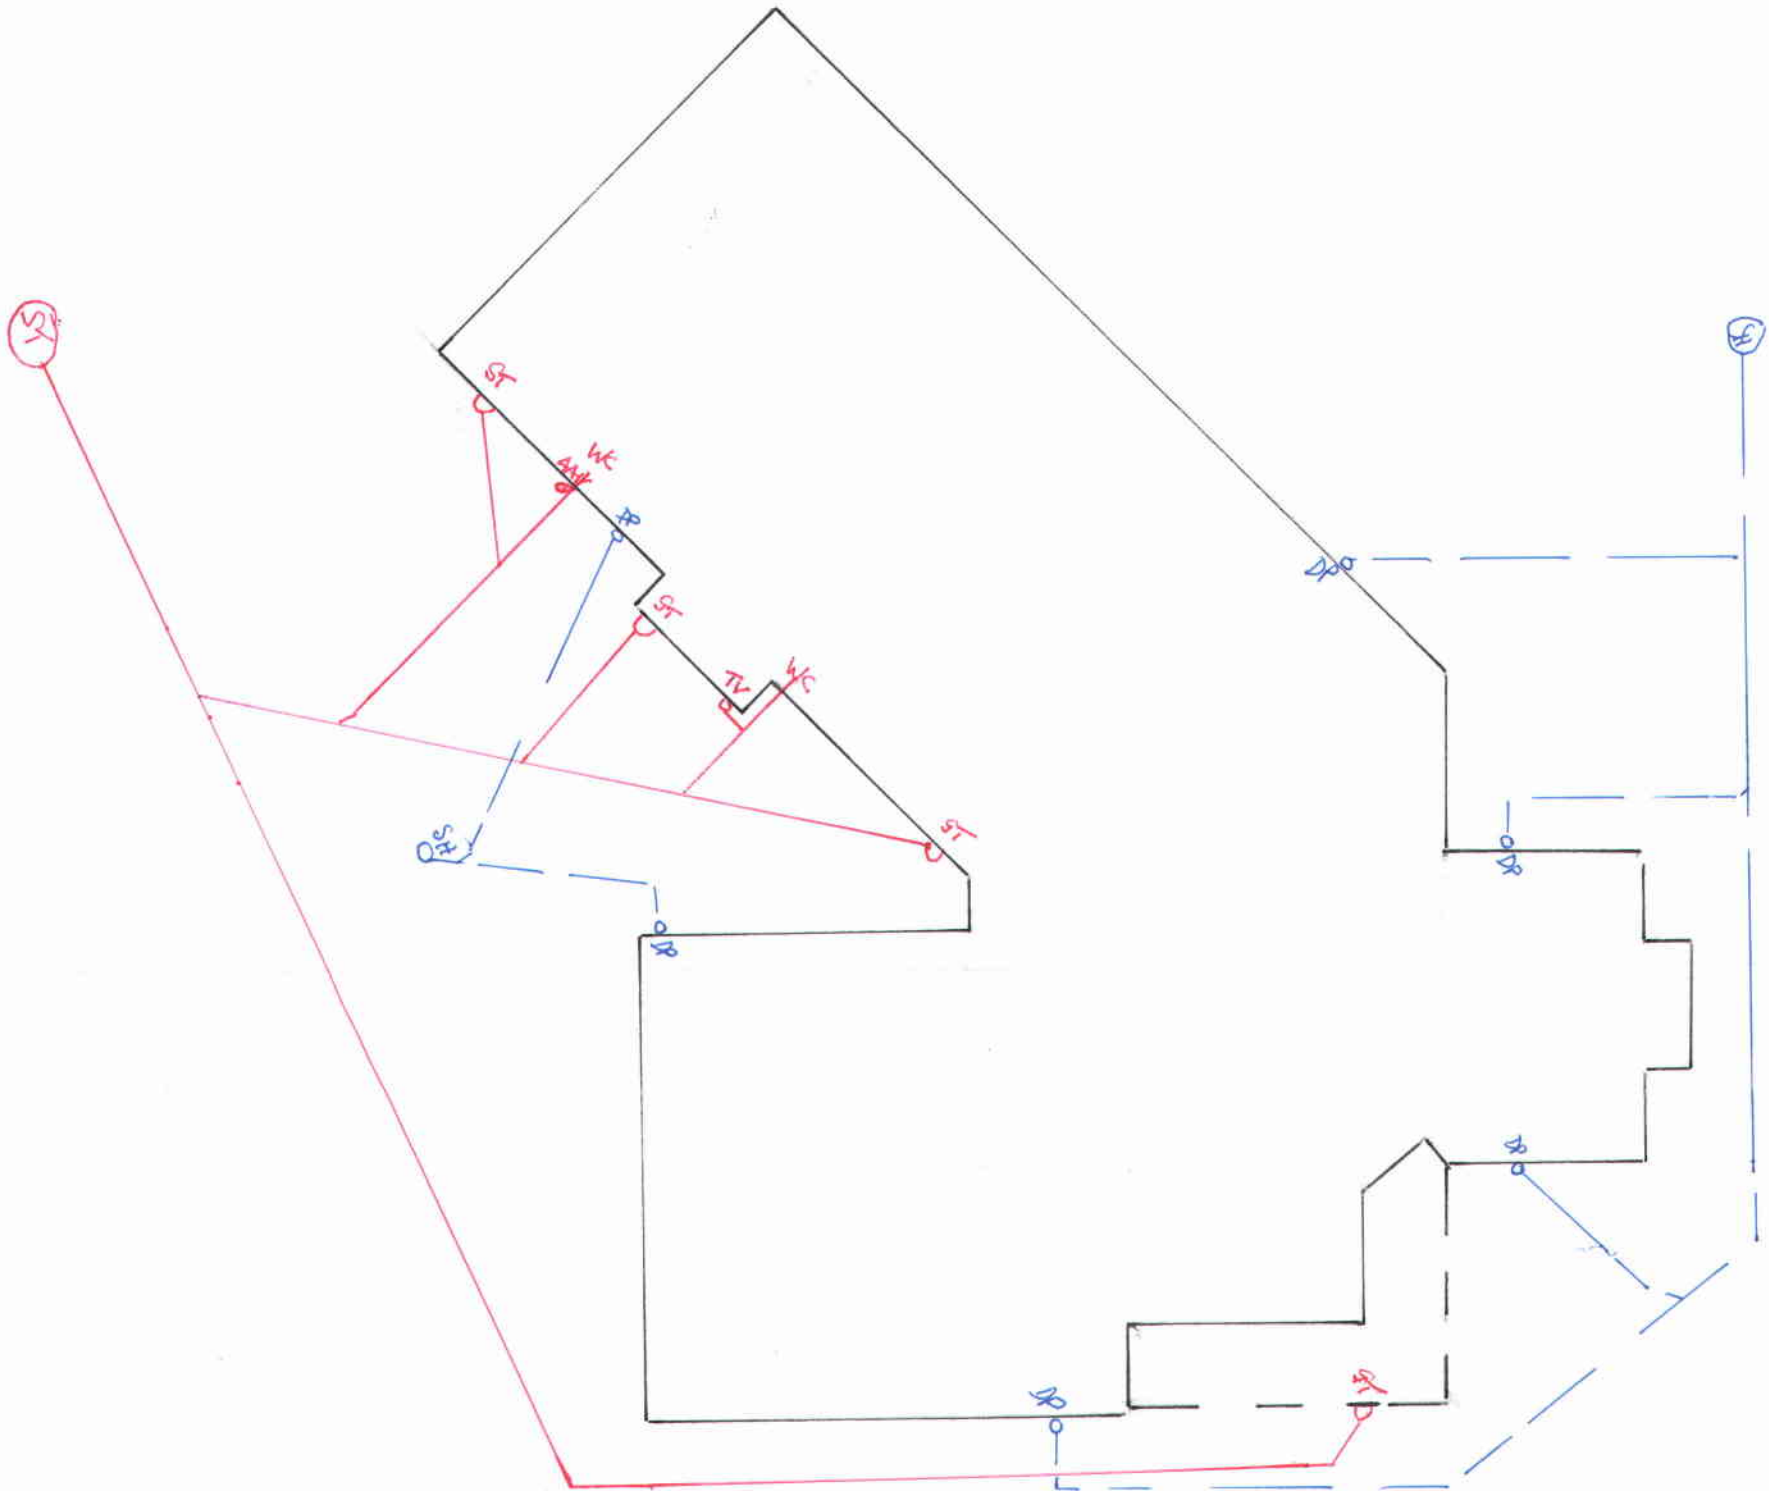

		LEGEND: SEWER ——— STORMWATER ———	DRAINAGE PLAN
SCALE: 1-100		DRAWN BY: Les Crosswell	JOB N°: 080258
NAME: M.D. McDowell & Heritage Trustee Company Ltd			VAL N°: 2154012711
ADDRESS: 685 Depot Road			INSPECTED: WH
DRAINLAYER: K&T Drainage 16406			DATE DRAWN: 26-9-11