



PROPOSED ALTERATIONS - ADDITIONS
TO A RESIDENCE BEACH RD. KATIKATI
FOR MR. MRS JOHN. NICOLL

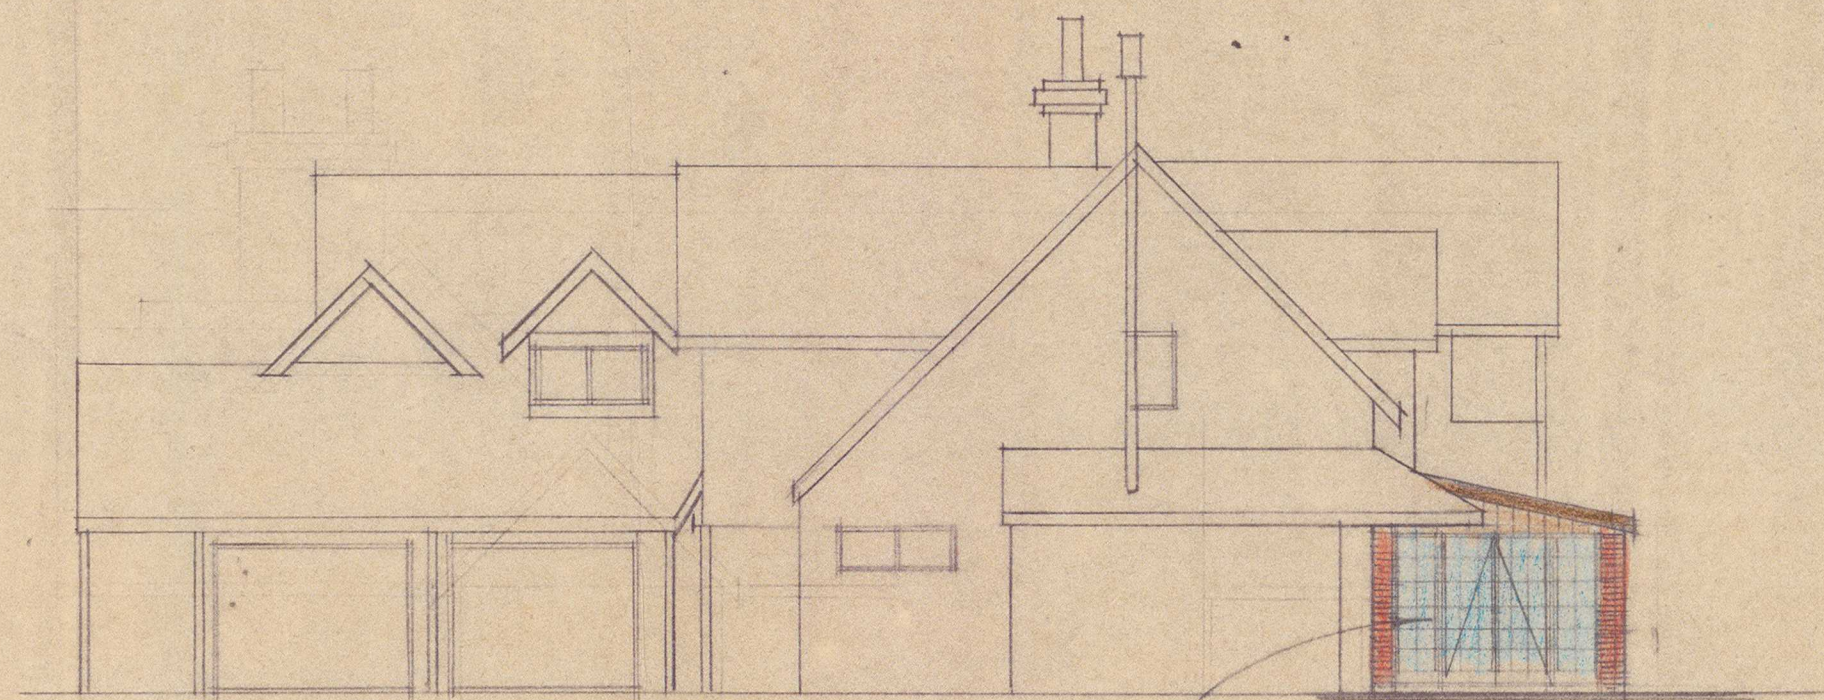


EAST ELEVATION

ADDITION TO MEALS AREA

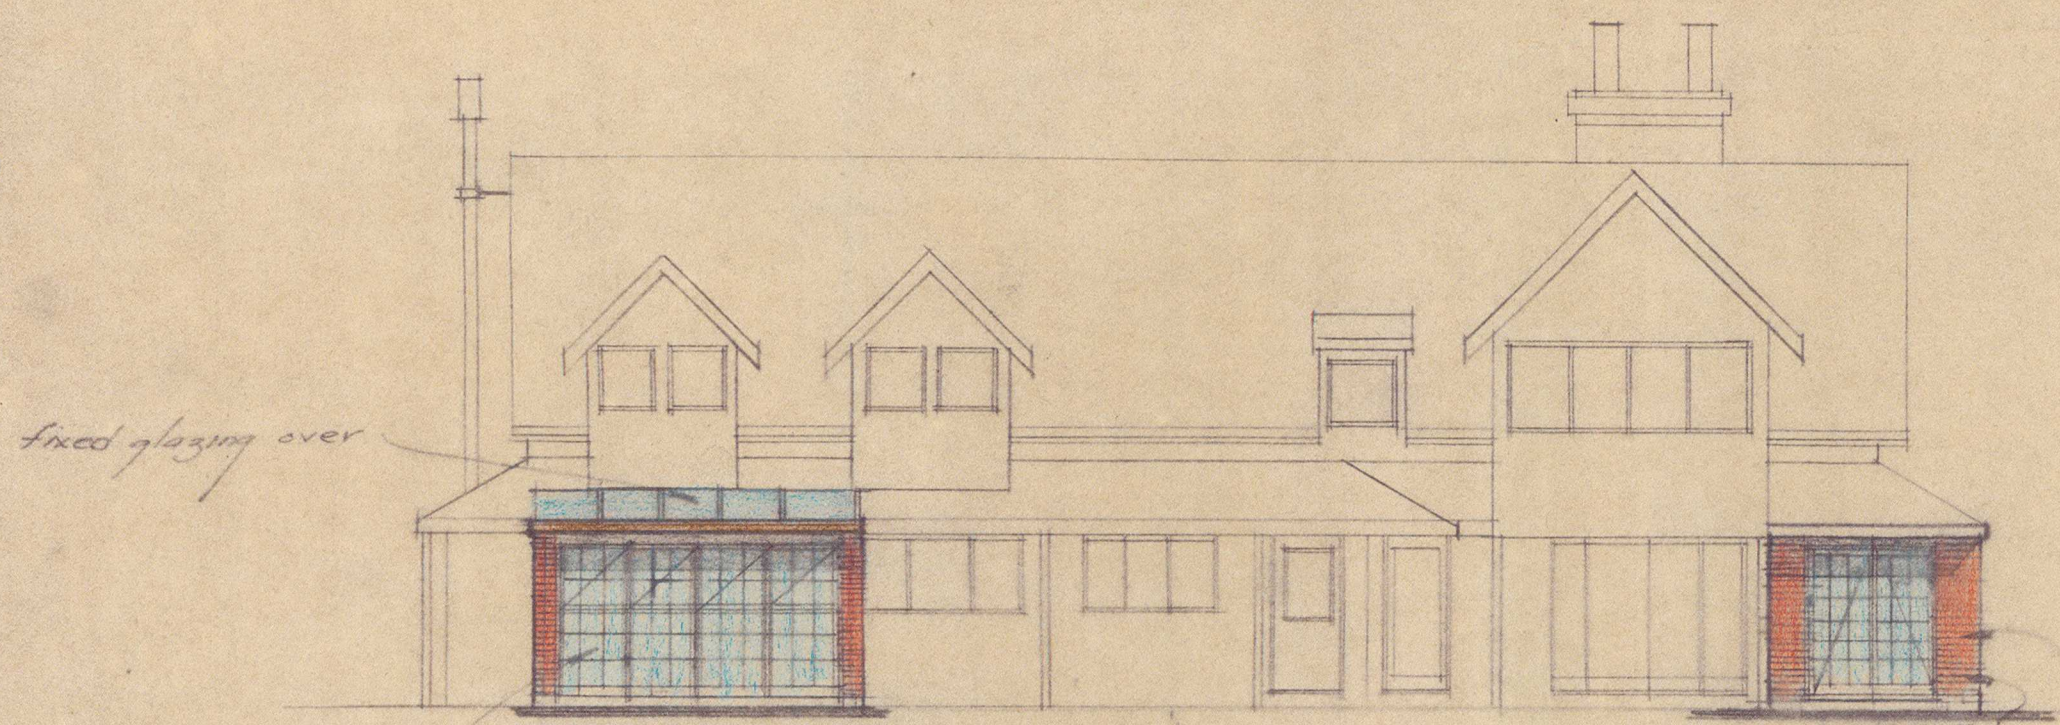

NORTH ELEVATION

scale 1:100

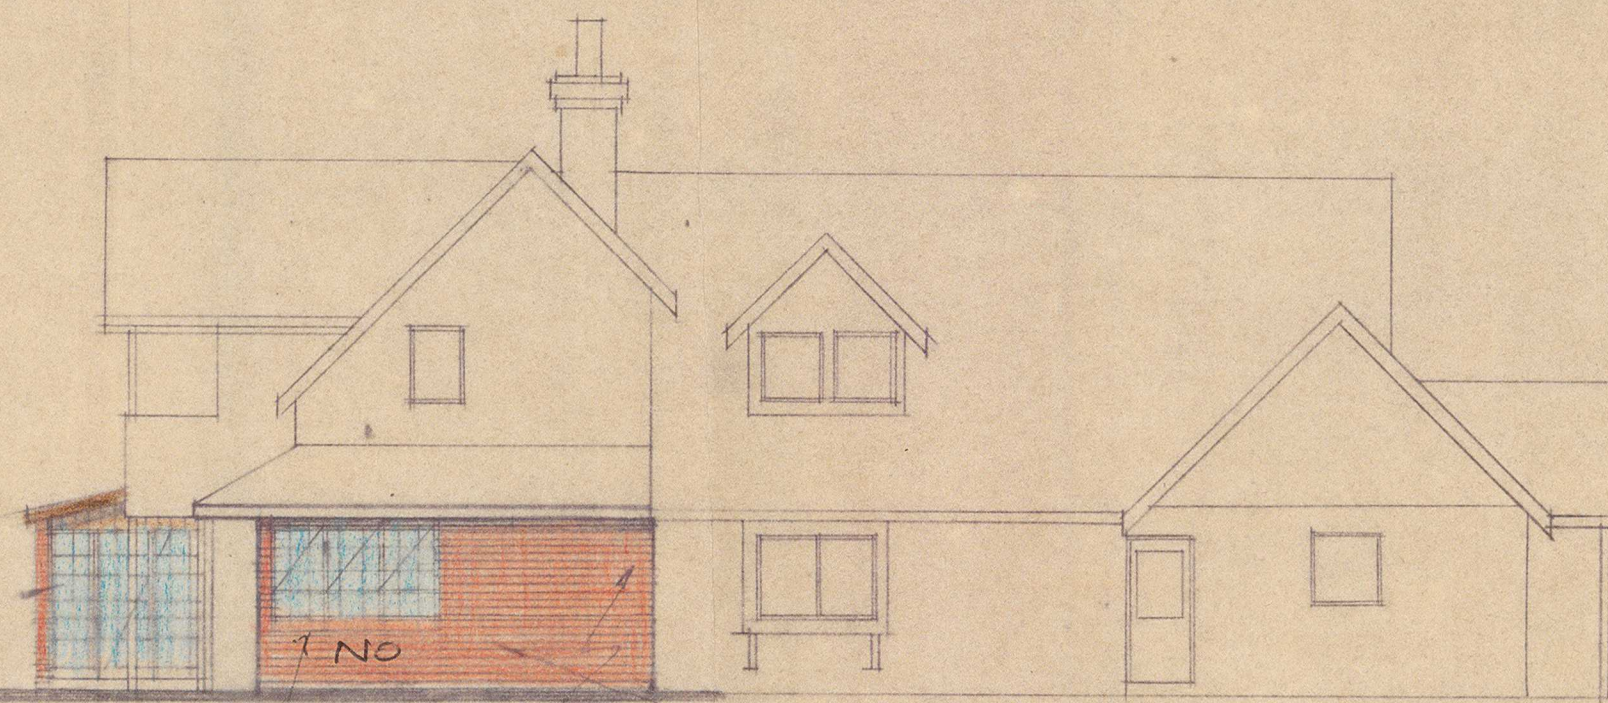

WEST ELEVATION

joinery to be added to ceiling

CONSERVATORY ADDITION TO MEALS AREA

ADDITIONS TO FAMILY ROOM

EXISTING MEALS AREA


EXIST. VERANDAH FAMILY RM. ADDITION

NORTH ELEVATION

CROSS SECTIONS THROUGH BOTH ADDITIONS


DRESS R.M.

EXIST. BED R.M. 2.

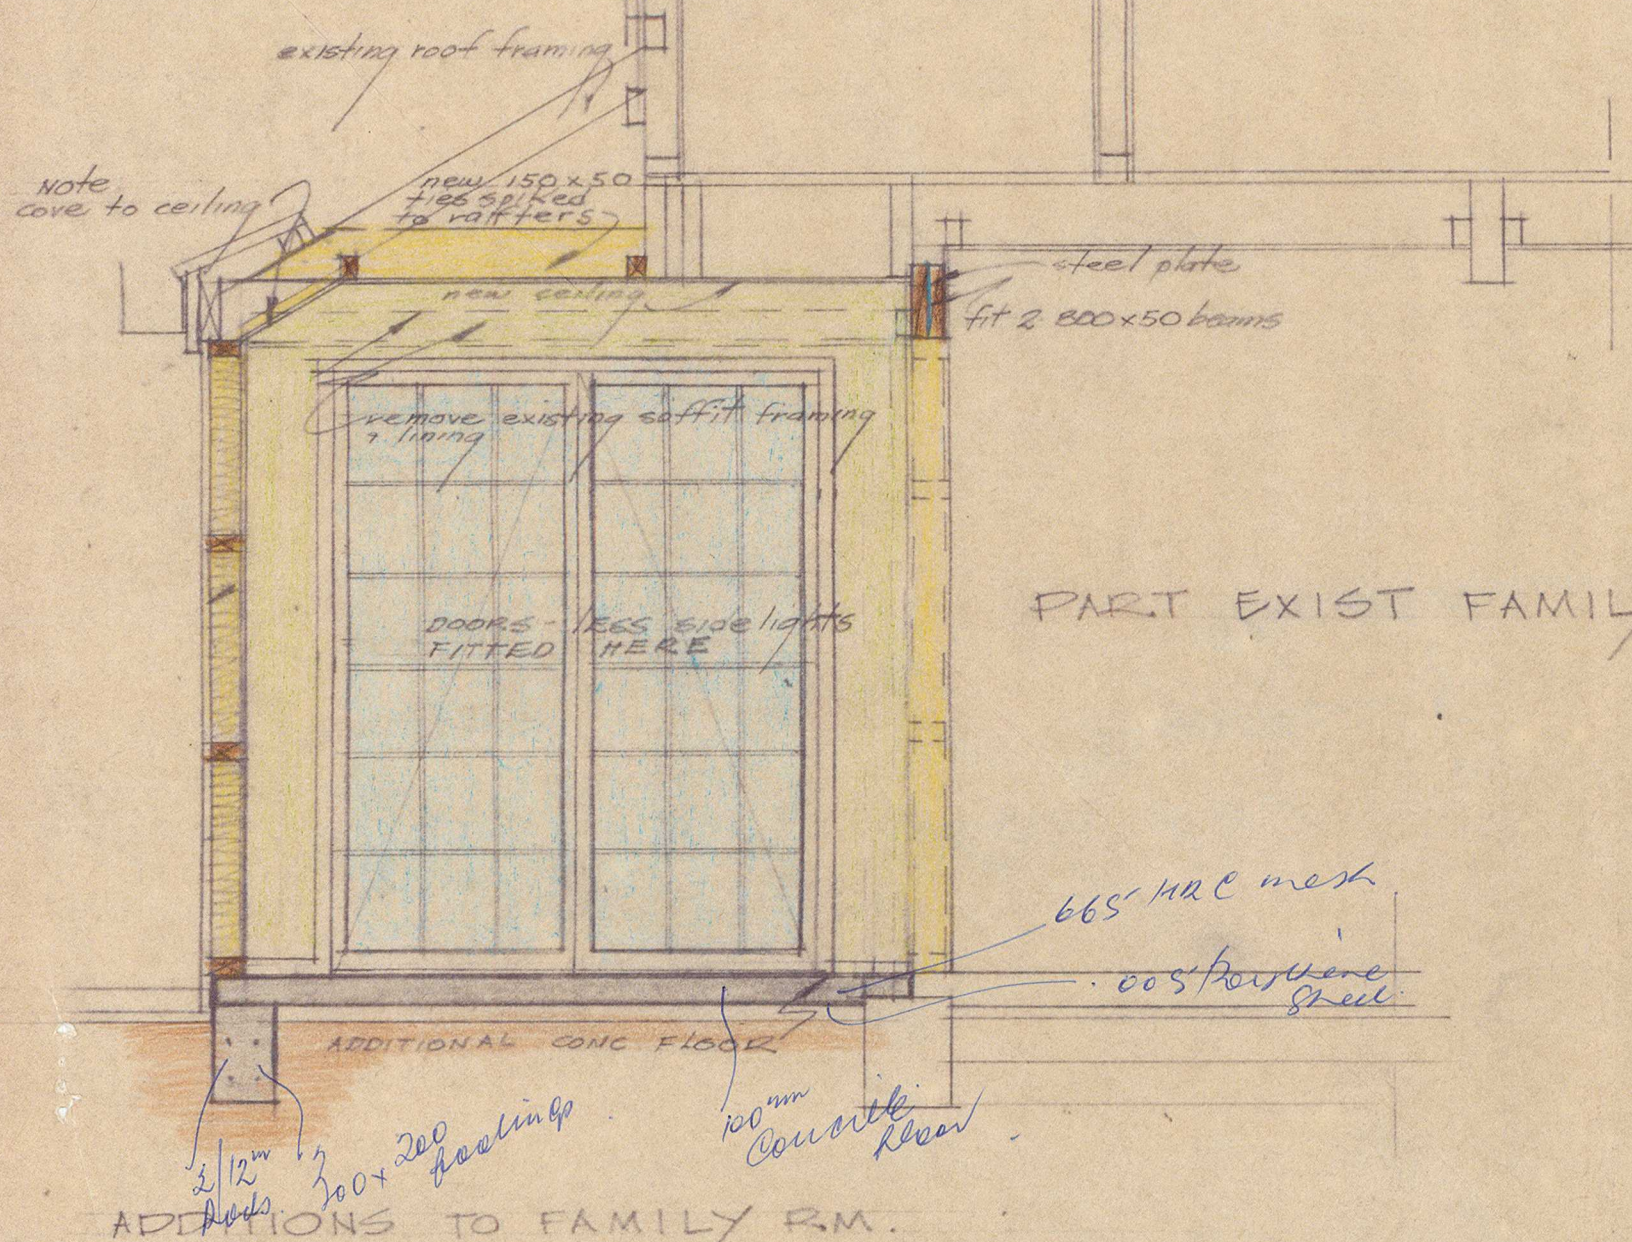

PART EXIST FAMILY R.M.

EXISTING MEALS R.M.

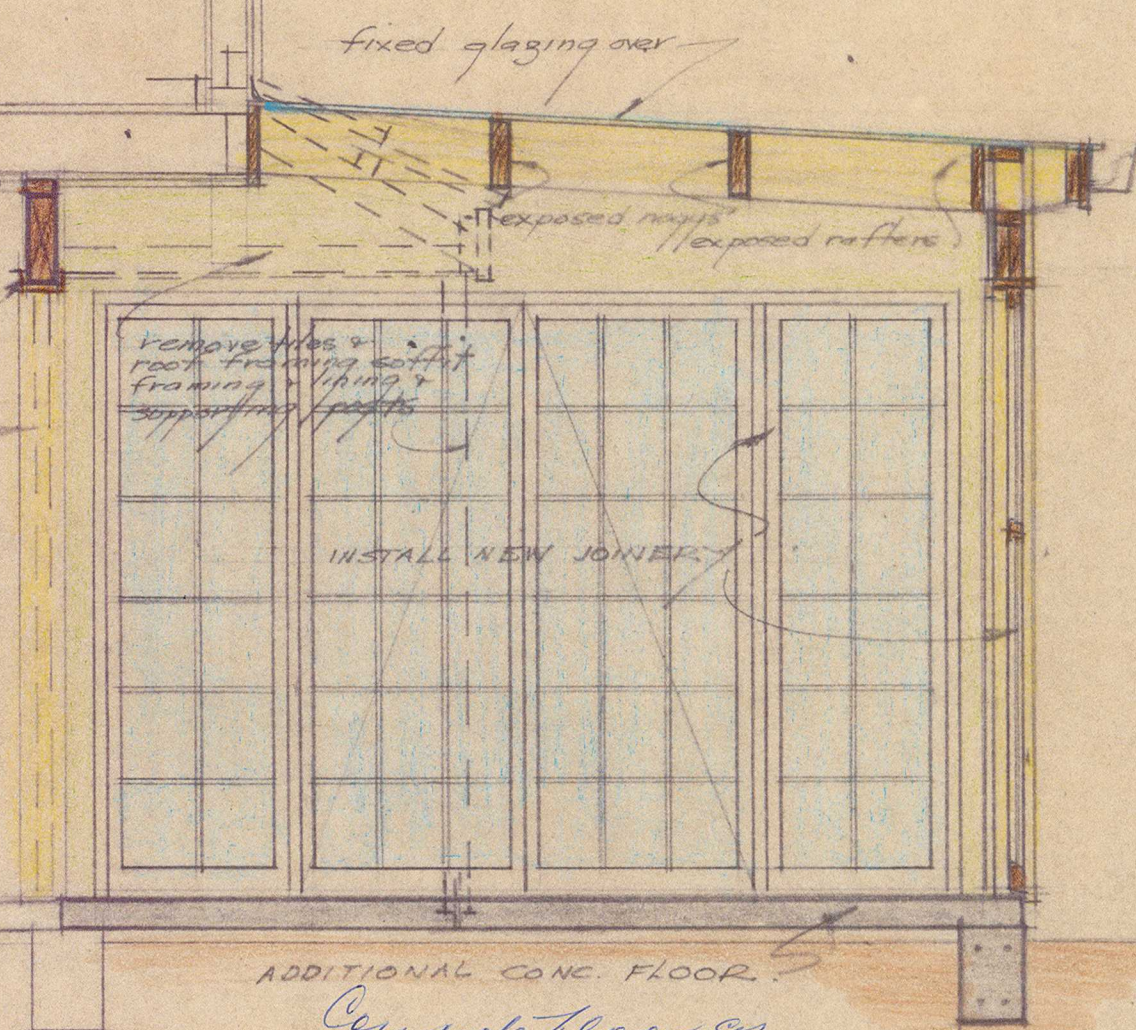

CONSERVATORY ADD. TO MEALS R.M.

scale 1:25

Note: all alterations and additions shown in colour

ROBT. M. GALLOWAY
Dip Arch. A.N.Z.I.A.
registered architect