


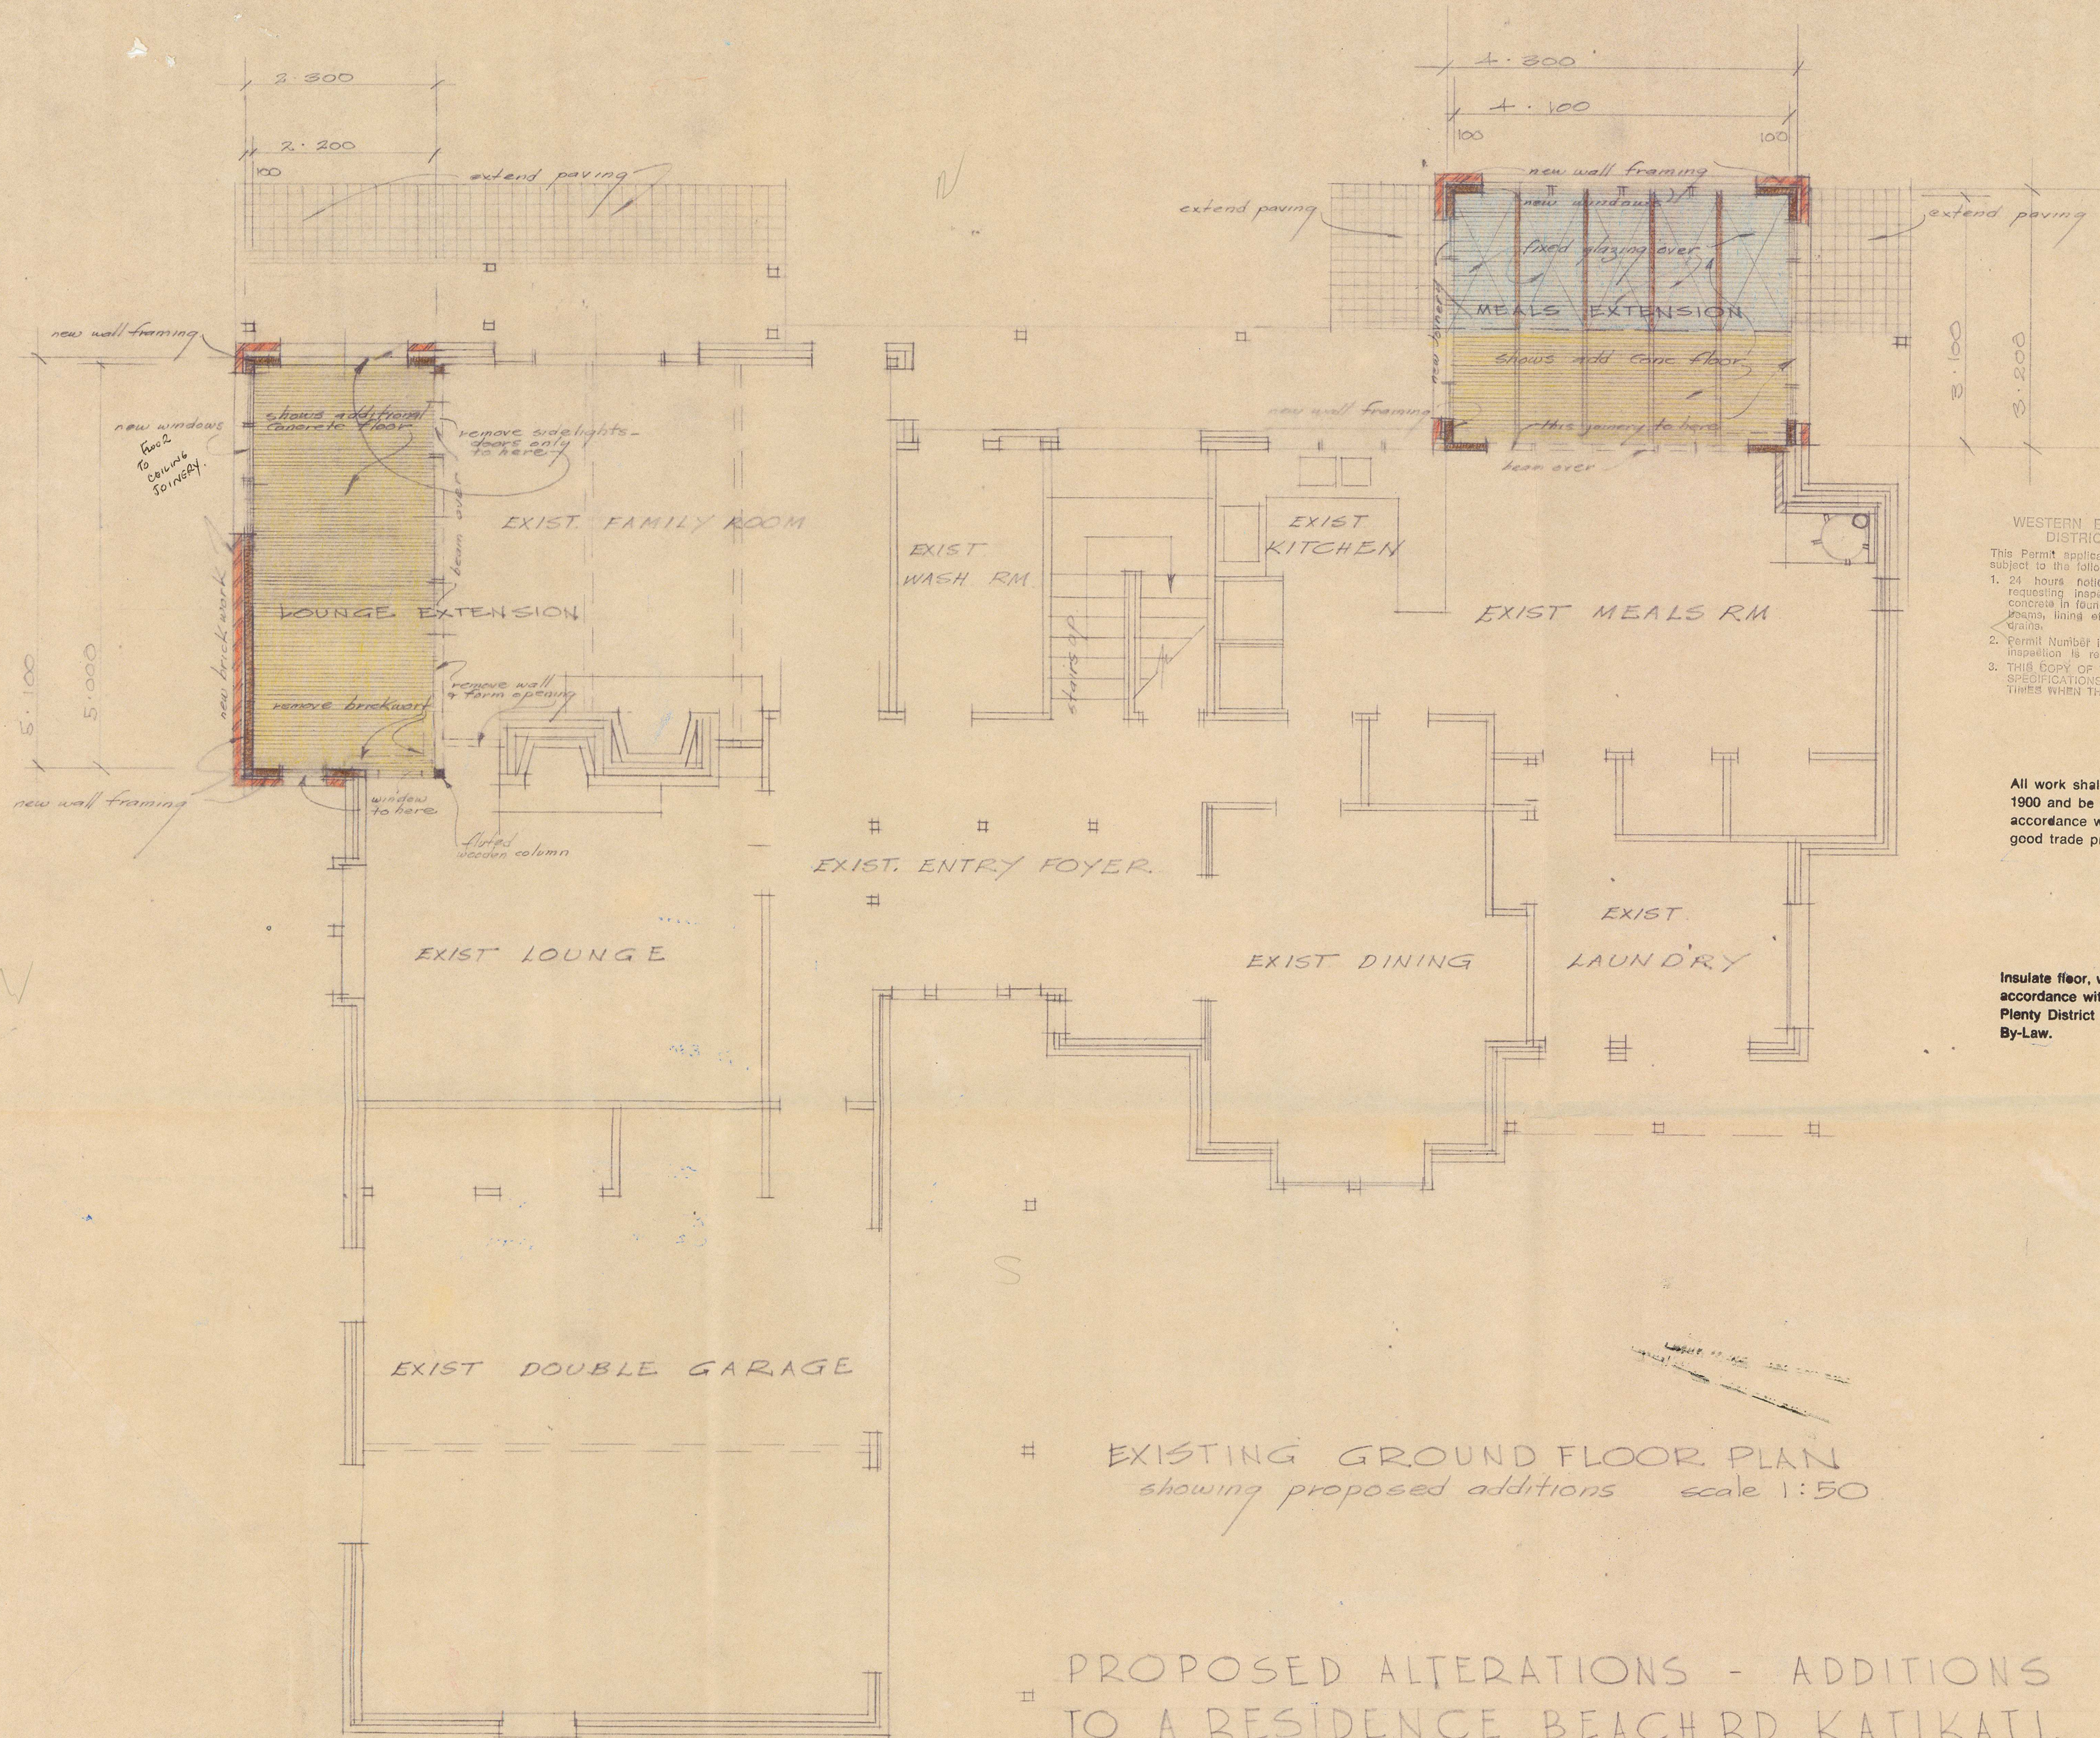

WESTERN BAY OF PLENTY
DISTRICT COUNCIL

This Permit application has been approved
subject to the following conditions:

1. 24 hours notice to be given when requesting inspections prior to pouring concrete in foundations, floor slabs, bond joists, lining of framing or covering in drains.
2. Permit Number is to be quoted when an inspection is requested.
3. THIS COPY OF THE PLANS AND SPECIFICATIONS TO BE ON SITE AT ALL TIMES WHEN THE INSPECTOR CALLS.

All work shall comply with NZSS
1900 and be carried out in
accordance with the principles of
good trade practice.

Insulate floor, walls and ceilings in
accordance with Western Bay of
Plenty District Council Insulation
By-Law.

EXISTING GROUND FLOOR PLAN
showing proposed additions scale 1:50

PROPOSED ALTERATIONS - ADDITIONS
TO A RESIDENCE BEACH RD KATIKATI.
FOR MR - MRS JOHN NICOLL.

Box 144 KATIKATI

Box 98 CAMBRIDGE

(Phone (071) 8275339)

Note all alterations and
additions shown in colour

ROBT M GALLOWAY
Dip Arch ANZIA
registered architect