




Sheet Index			
p.1	Location Plan		
p.2	Extg Floor Plan		
p.3	Extg Roof Plan		
p.4	Extg E & N Elevations		
p.5	Extg S & W Elevations		
p.6	Revised Floor Plan		
p.7	Revised Roof Plan		
p.8	Revised N & E Elevations		
p.9	Revised W & S Elevations		
p.10	Revised Sections AA & BB		
p.11	Revised Sections CC & DD		
p.12	Revised Sections EE & FF		
p.13	Perspective View 1		
p.14	Perspective View 2		
Company Title			
AYDEN SMITH ARCHITECTURE Ayden Smith Architecture			
20 Rainey Grove, Taita Lower Hutt, 5011 ayden.smith.arch@gmail.com			
Job Title			
Van Leeuwen House			
184A Thorp St, Motueka, Nelson NZ			
Drawing Name			
Location Plan			
Drawing Status			
For Building Consent - Prelim			
Drawn by		Date	
Ayden Smith		7/08/2022	
Drawing Scale			
1:1000			
Layout ID	N	Status	Revision
p.1			

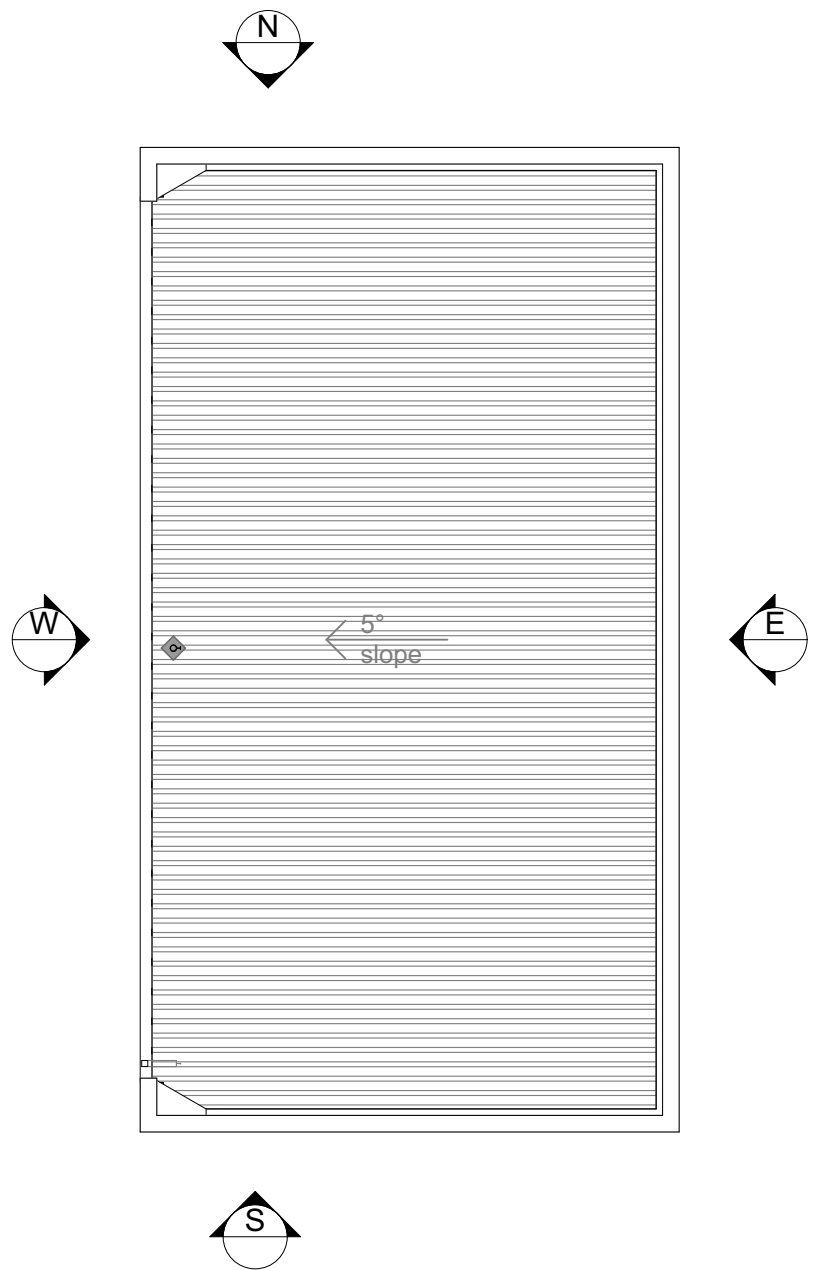

Company Title

**AYDEN SMITH
ARCHITECTURE**

Ayden Smith Architecture

20 Rainey Grove, Taita
Lower Hutt, 5011
ayden.smith.arch@gmail.com

Job Title

Van Leeuwen House

184A Thorp St, Motueka, Nelson NZ

Drawing Name

Extg Roof Plan

Drawing Status

For Building Consent - Prelim

Drawn by
Ayden Smith

Date
7/08/2022

Drawing Scale

1:100


Layout ID

p.3




Status

Revision

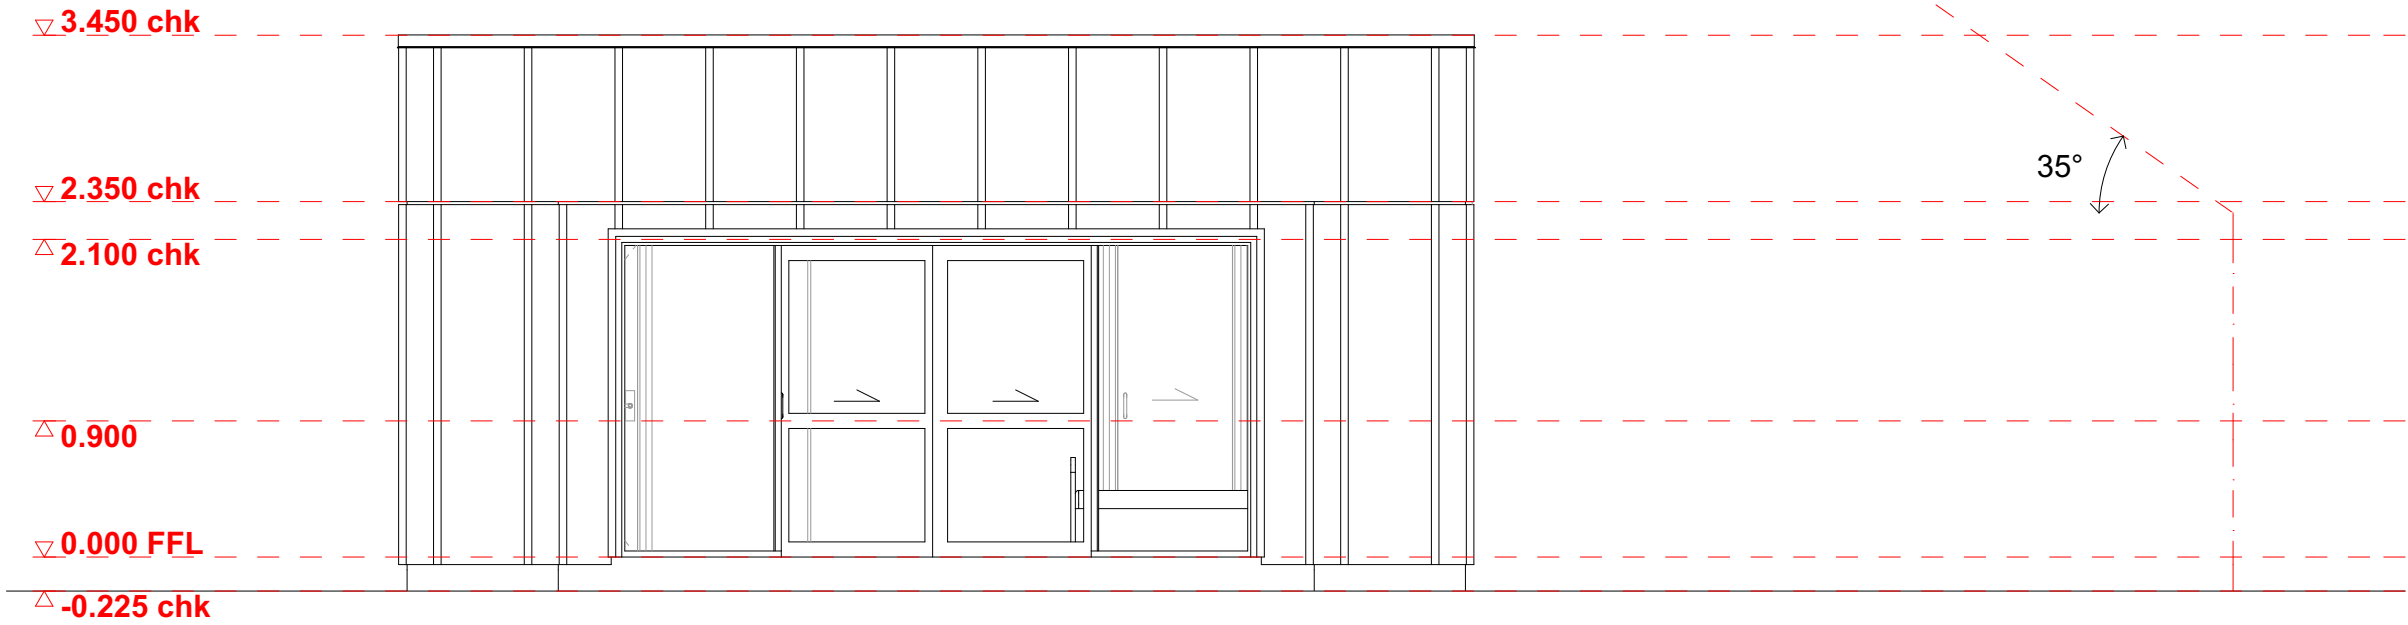

01 Extg North Elevation 1:50

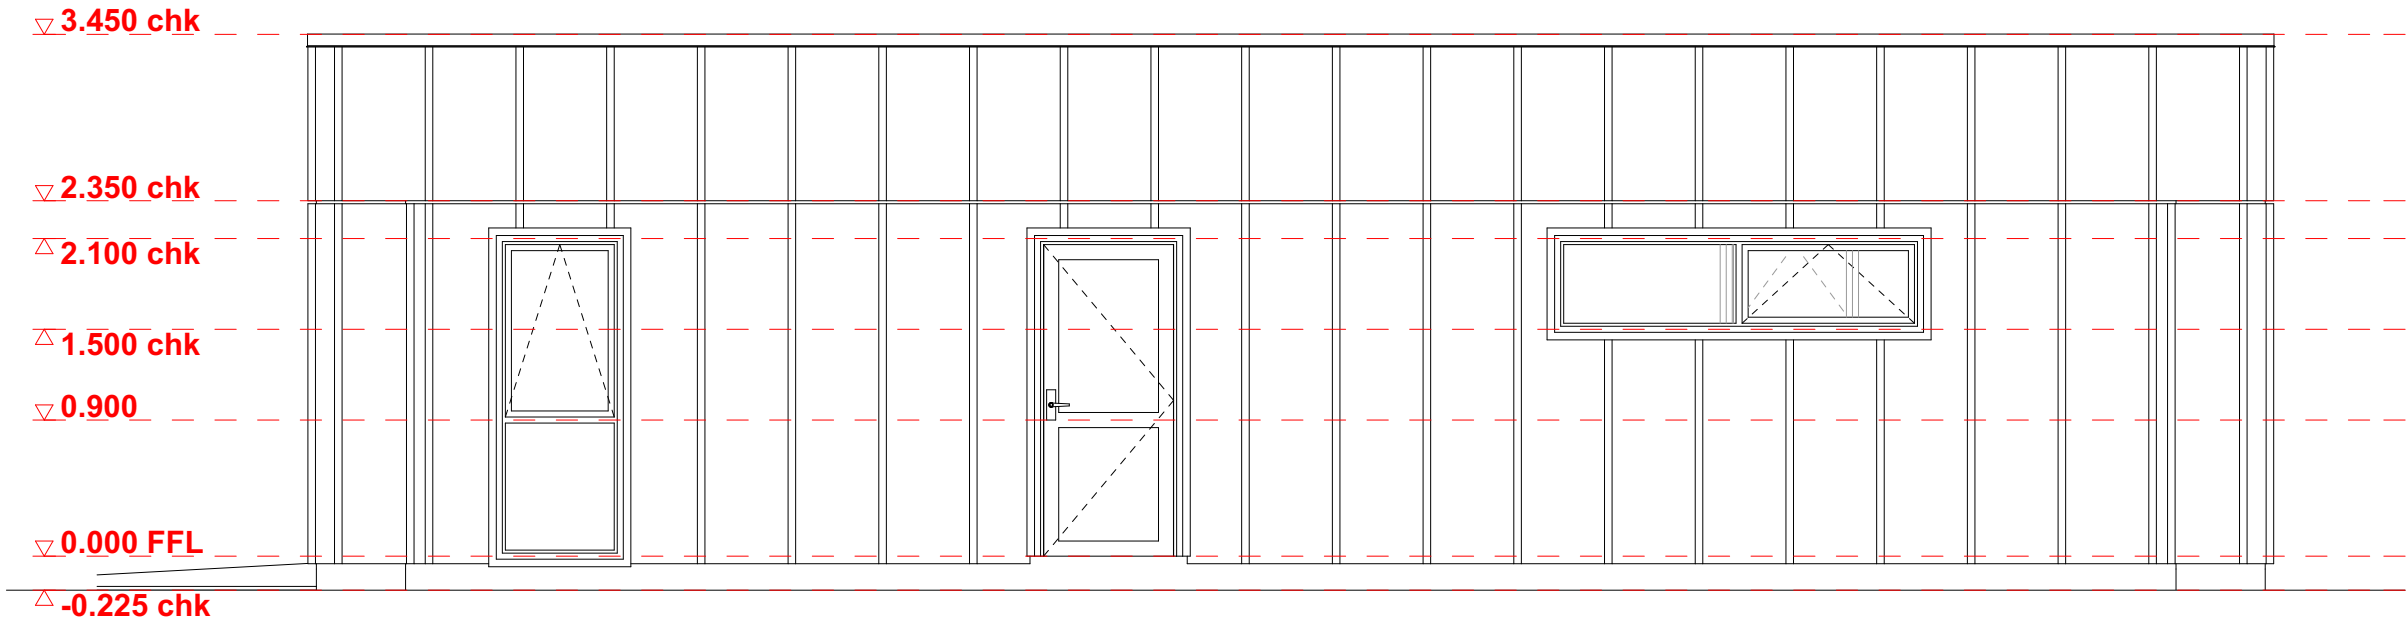

02 Extg East Elevation 1:50

Company Title

**AYDEN SMITH
ARCHITECTURE**

Ayden Smith Architecture

20 Rainey Grove, Taita
Lower Hutt, 5011
ayden.smith.arch@gmail.com

Job Title

Van Leeuwen House
184A Thorp St, Motueka, Nelson NZ

Drawing Name

Extg E & N Elevations

Drawing Status

For Building Consent - Prelim

Drawn by
Ayden Smith

Date
7/08/2022


Drawing Scale

1:50


Layout ID
p.4

Status

Revision

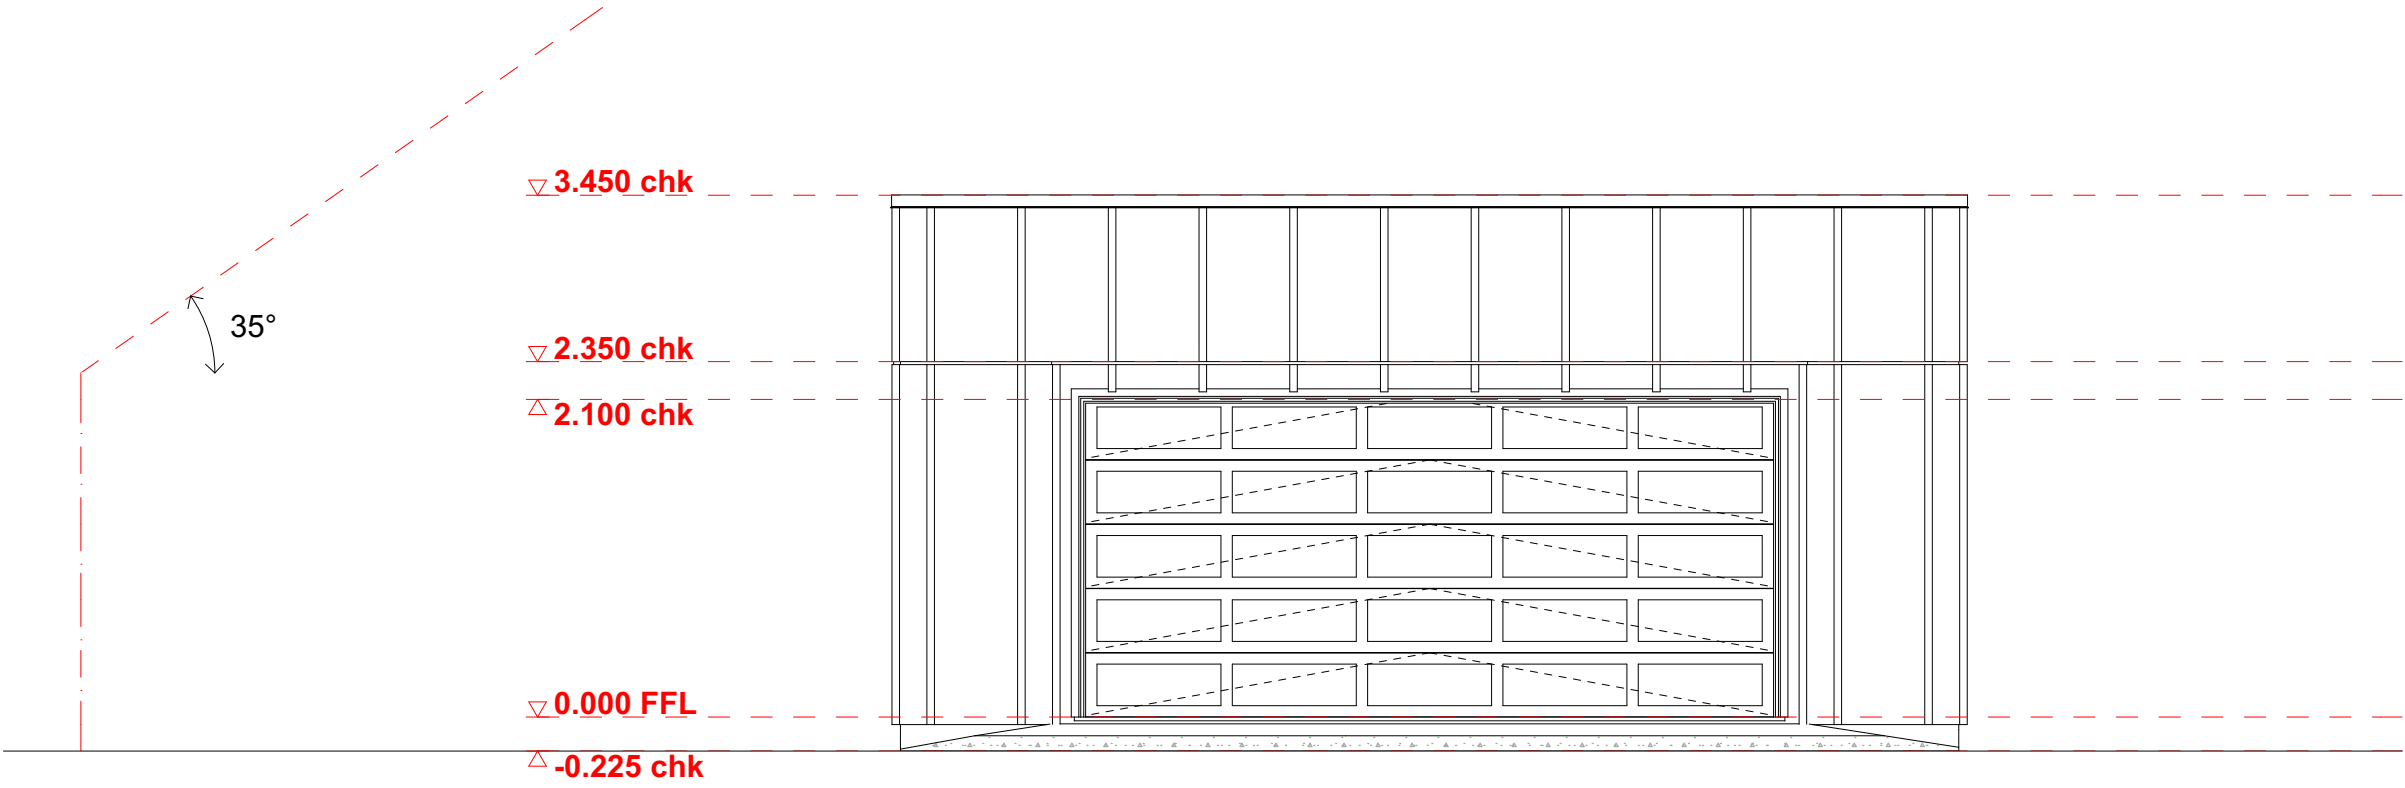


01 Extg South Elevation 1:50

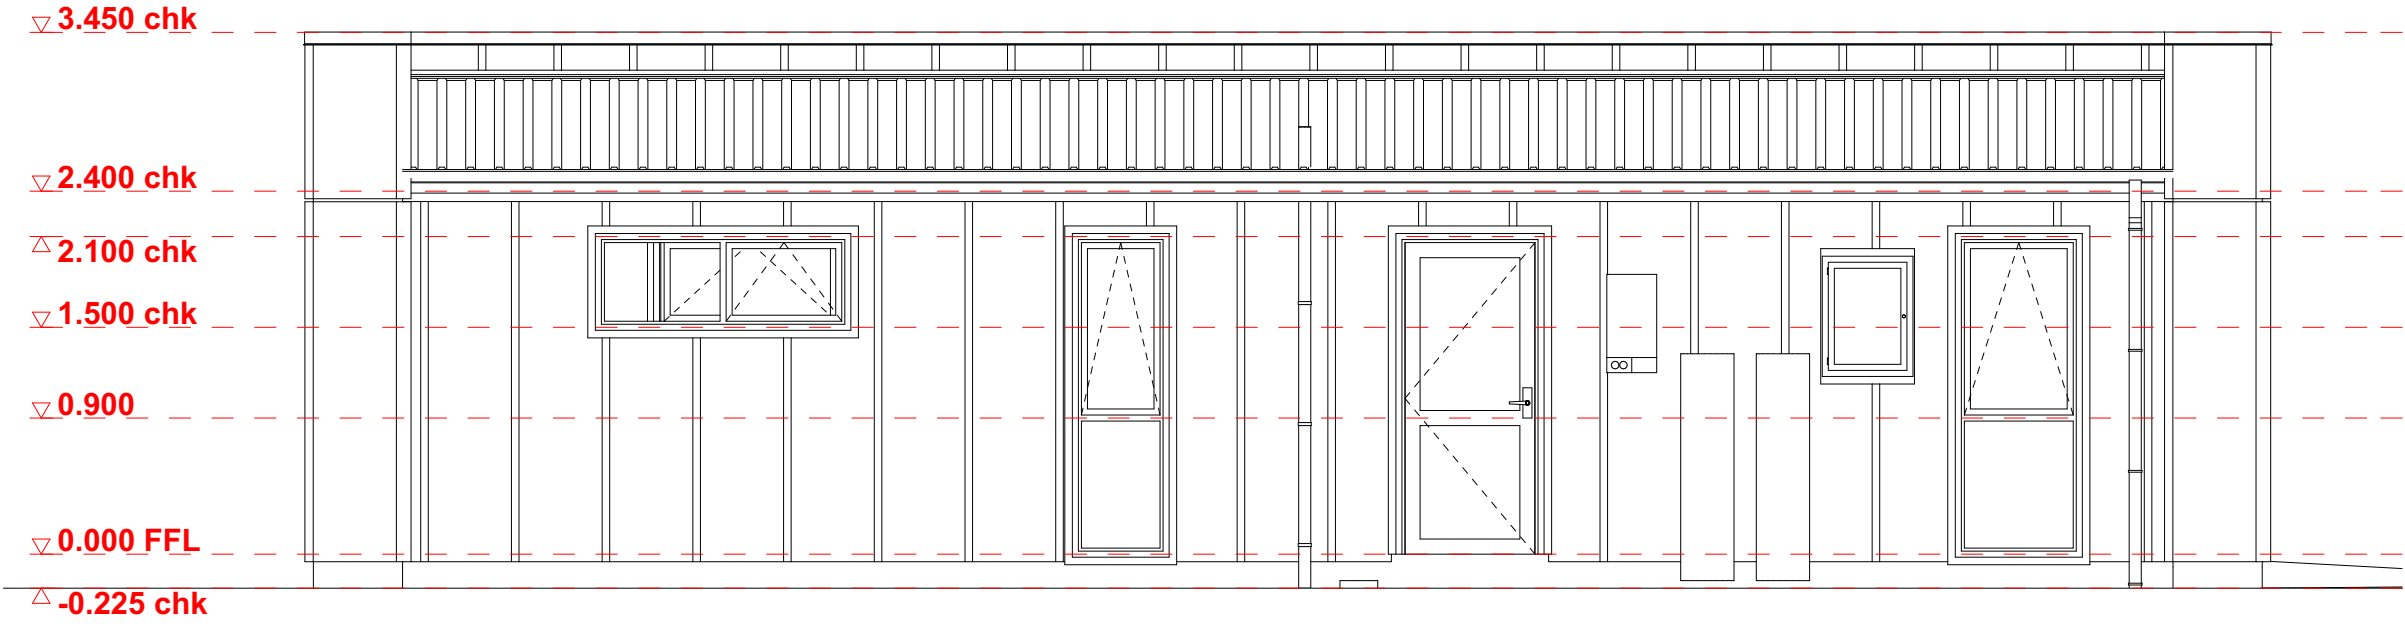

02 Extg West Elevation 1:50

Company Title		
AYDEN SMITH ARCHITECTURE Ayden Smith Architecture 20 Rainey Grove, Taita Lower Hutt, 5011 ayden.smith.arch@gmail.com		
Job Title		
Van Leeuwen House 184A Thorp St, Motueka, Nelson NZ		
Drawing Name		
Extg S & W Elevations		
Drawing Status		
For Building Consent - Prelim		
Drawn by	Date	
Ayden Smith	7/08/2022	
Drawing Scale		
1:50		
Layout ID	Status	Revision
p.5		

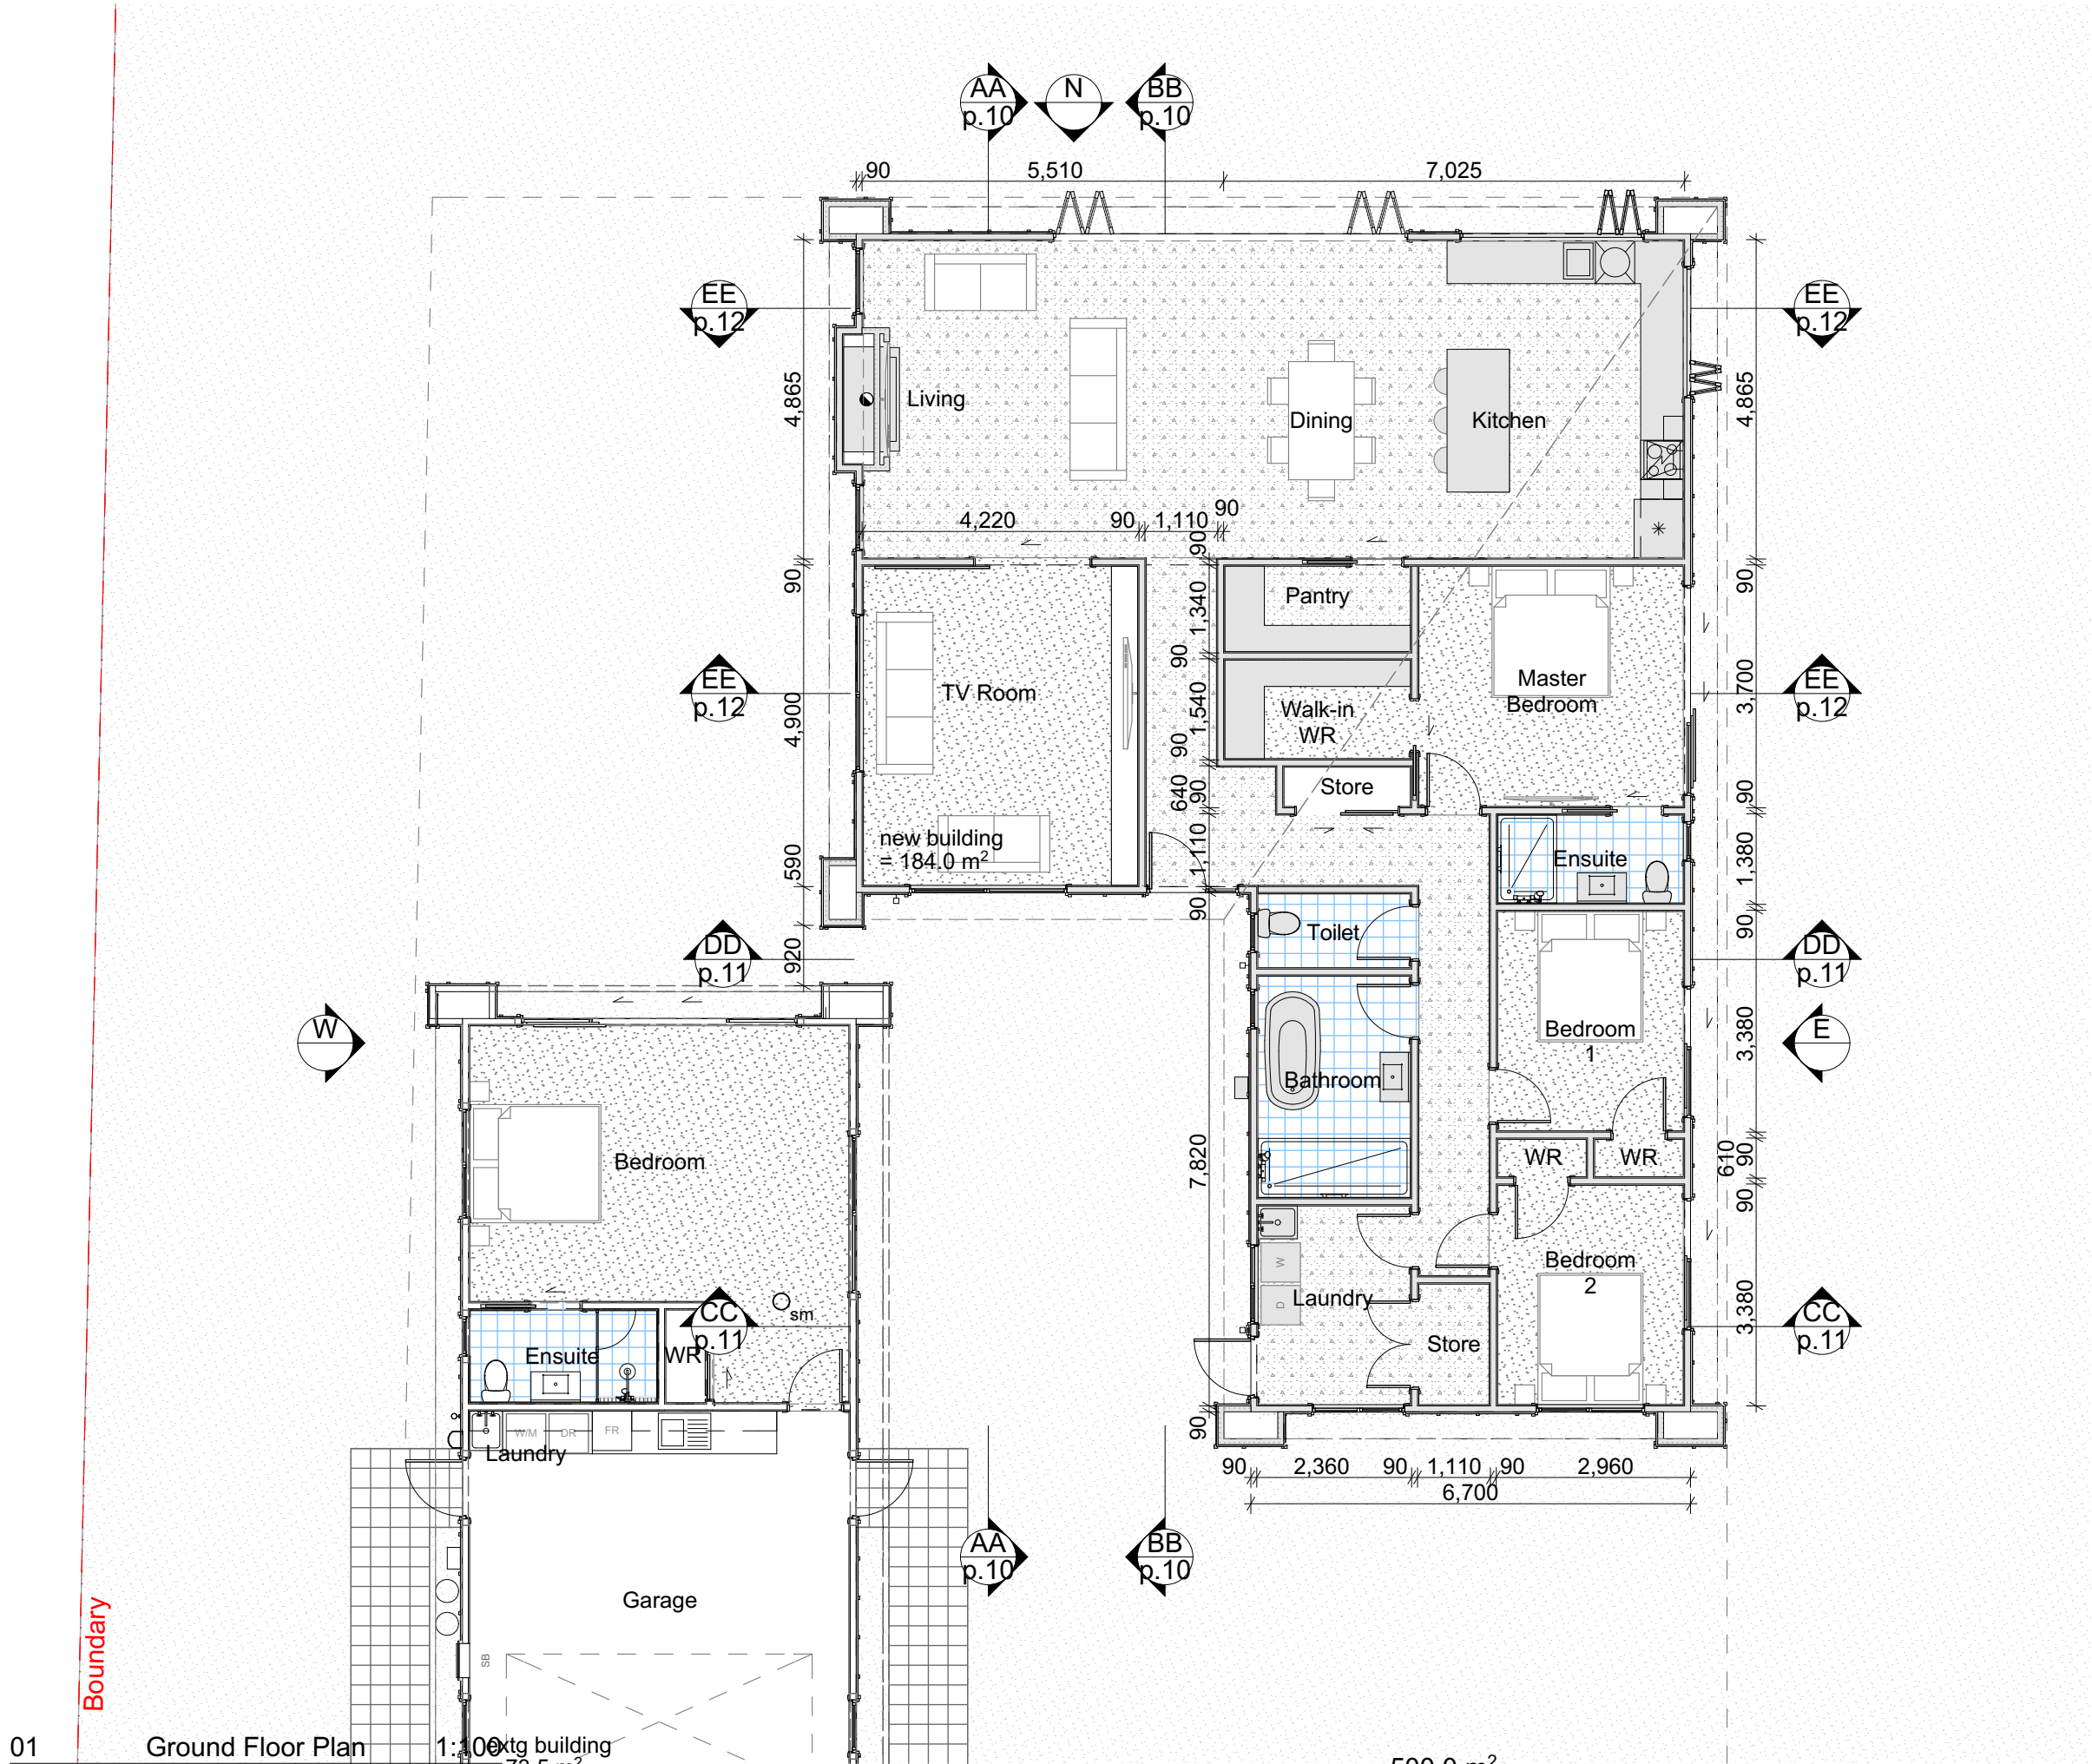

Company Title

**AYDEN SMITH
ARCHITECTURE**

Ayden Smith Architecture

20 Rainey Grove, Taita
Lower Hutt, 5011
ayden.smith.arch@gmail.com

Job Title

Van Leeuwen House

184A Thorp St, Motueka, Nelson NZ

Drawing Name

Revised Floor Plan

Drawing Status

For Building Consent - Prelim

Drawn by
Ayden Smith

Date
7/08/2022

Drawing Scale


1:100

Layout ID
p.6



Status

Revision

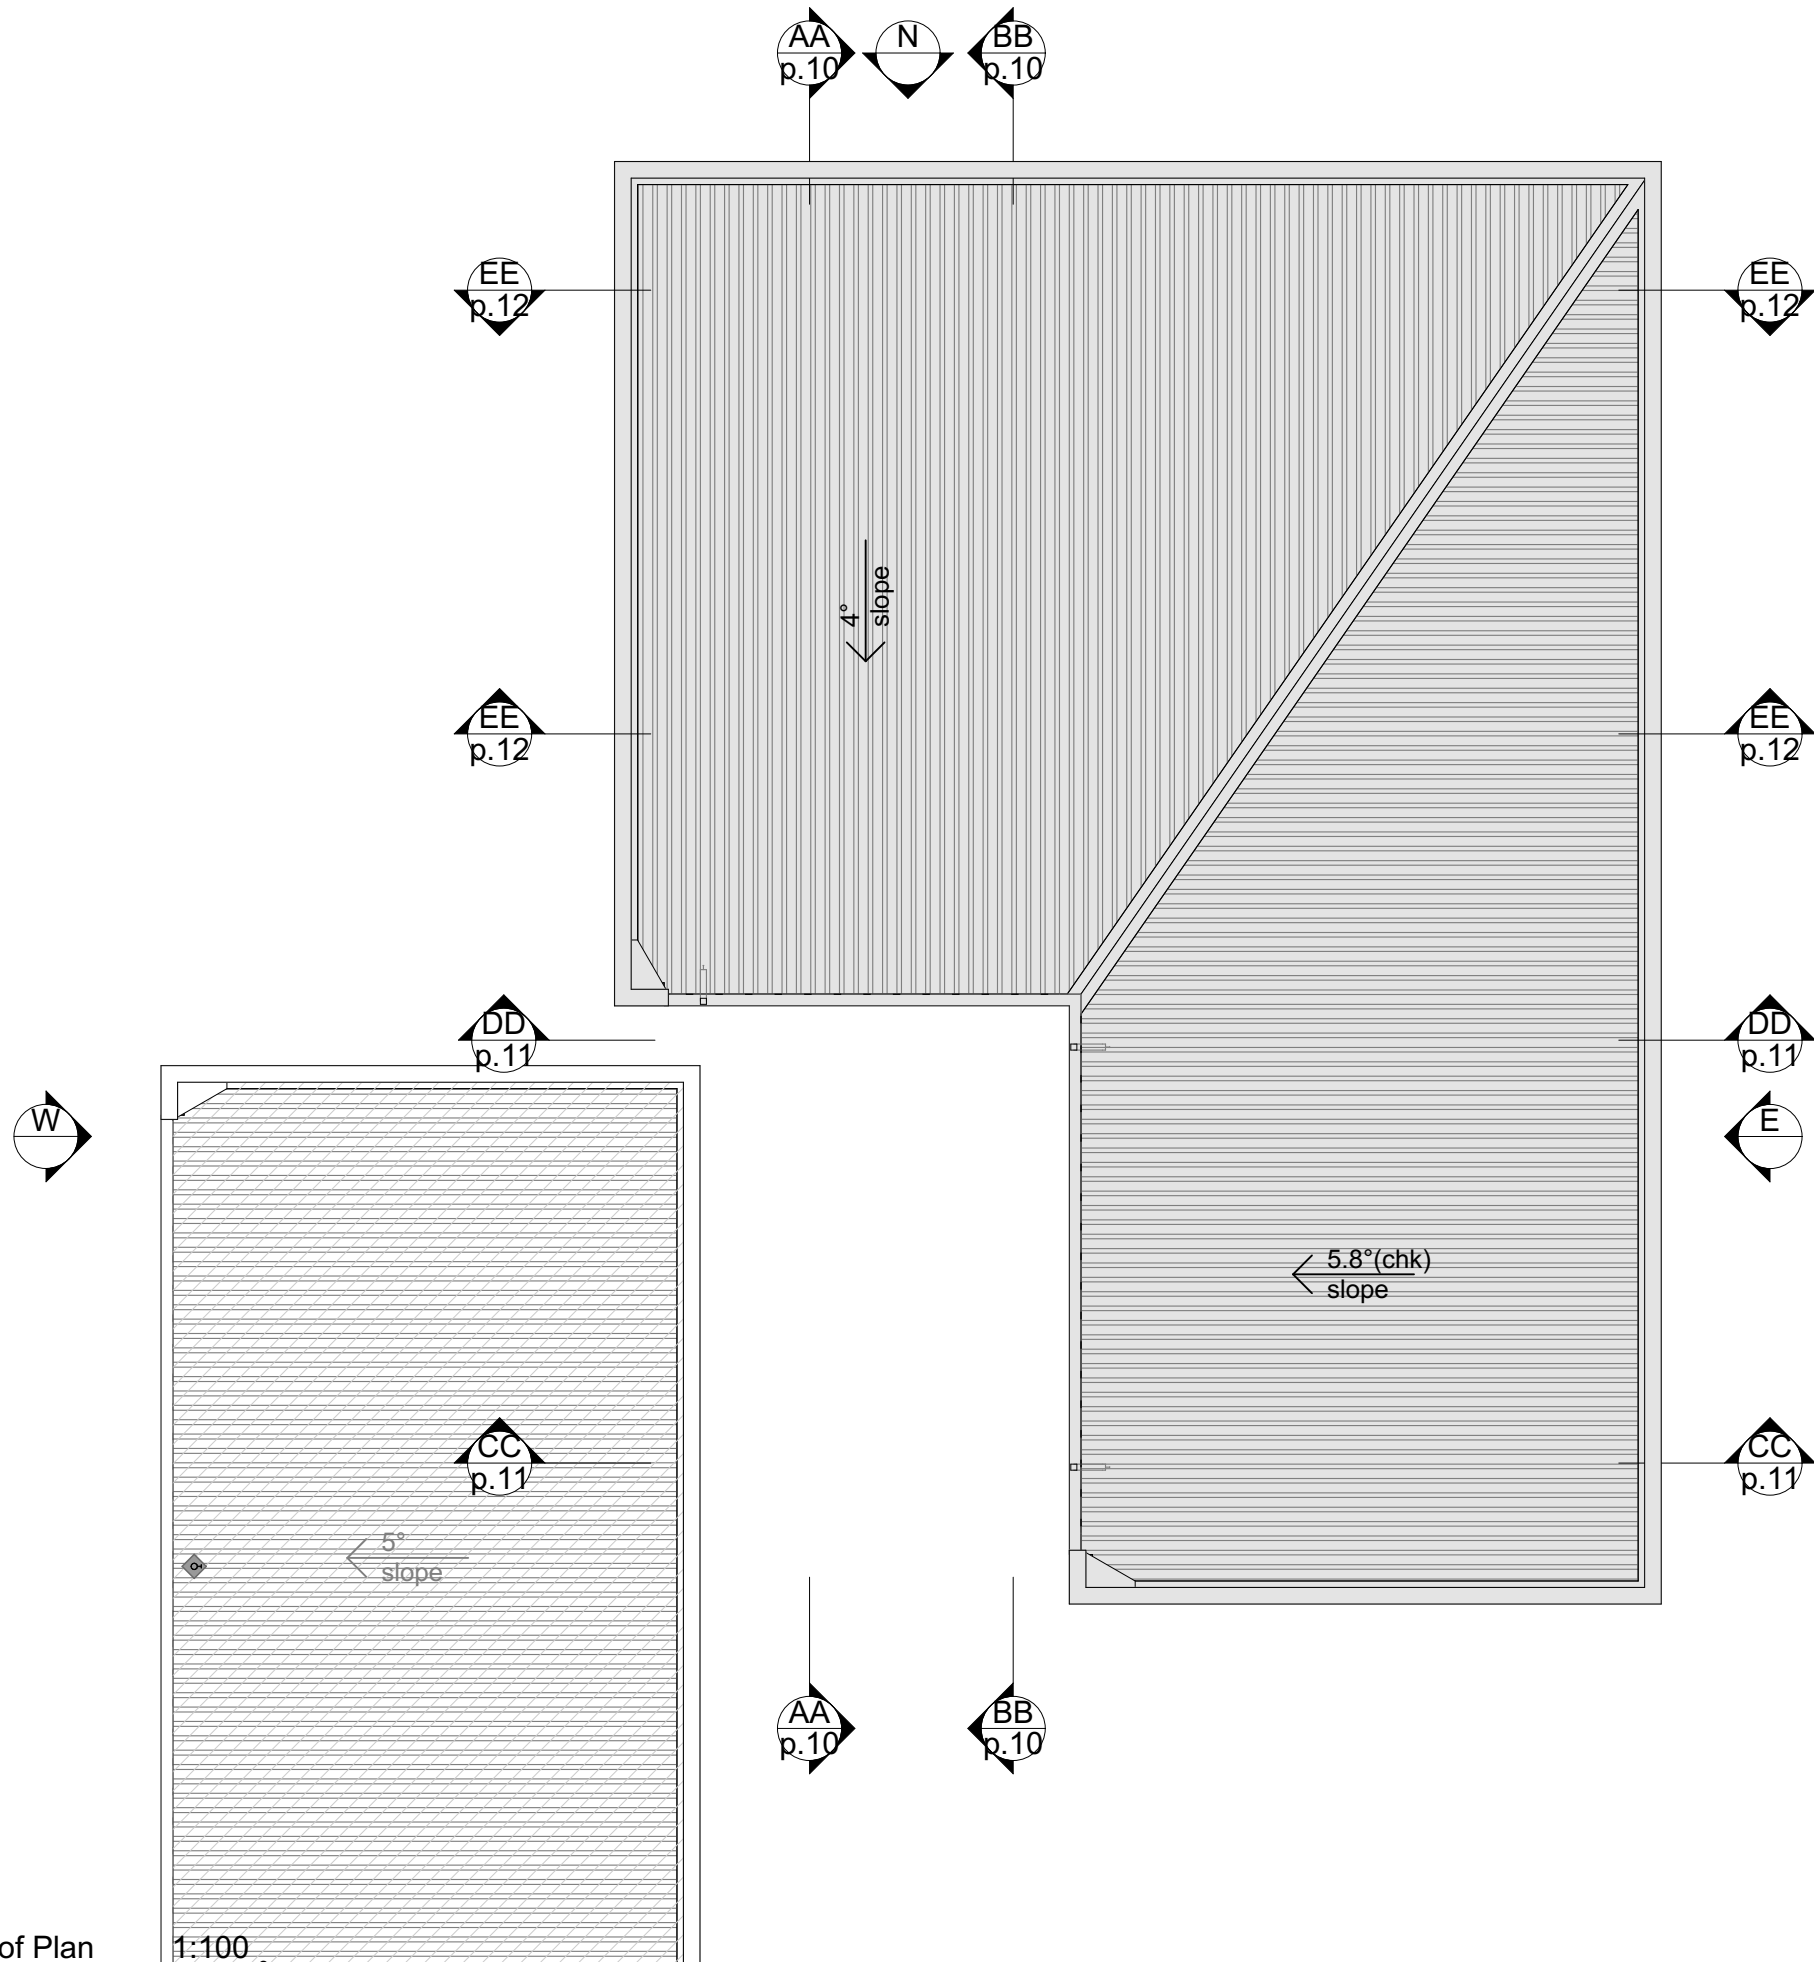

Company Title

**AYDEN SMITH
ARCHITECTURE**

Ayden Smith Architecture

20 Rainey Grove, Taita
Lower Hutt, 5011
ayden.smith.arch@gmail.com

Job Title

Van Leeuwen House

184A Thorp St, Motueka, Nelson NZ

Drawing Name

Revised Roof Plan

Drawing Status

For Building Consent - Prelim

Drawn by
Ayden Smith

Date
7/08/2022

Drawing Scale

1:100

Layout ID

p.7

N




Status

Revision




01 Revised East Elevation 1:75

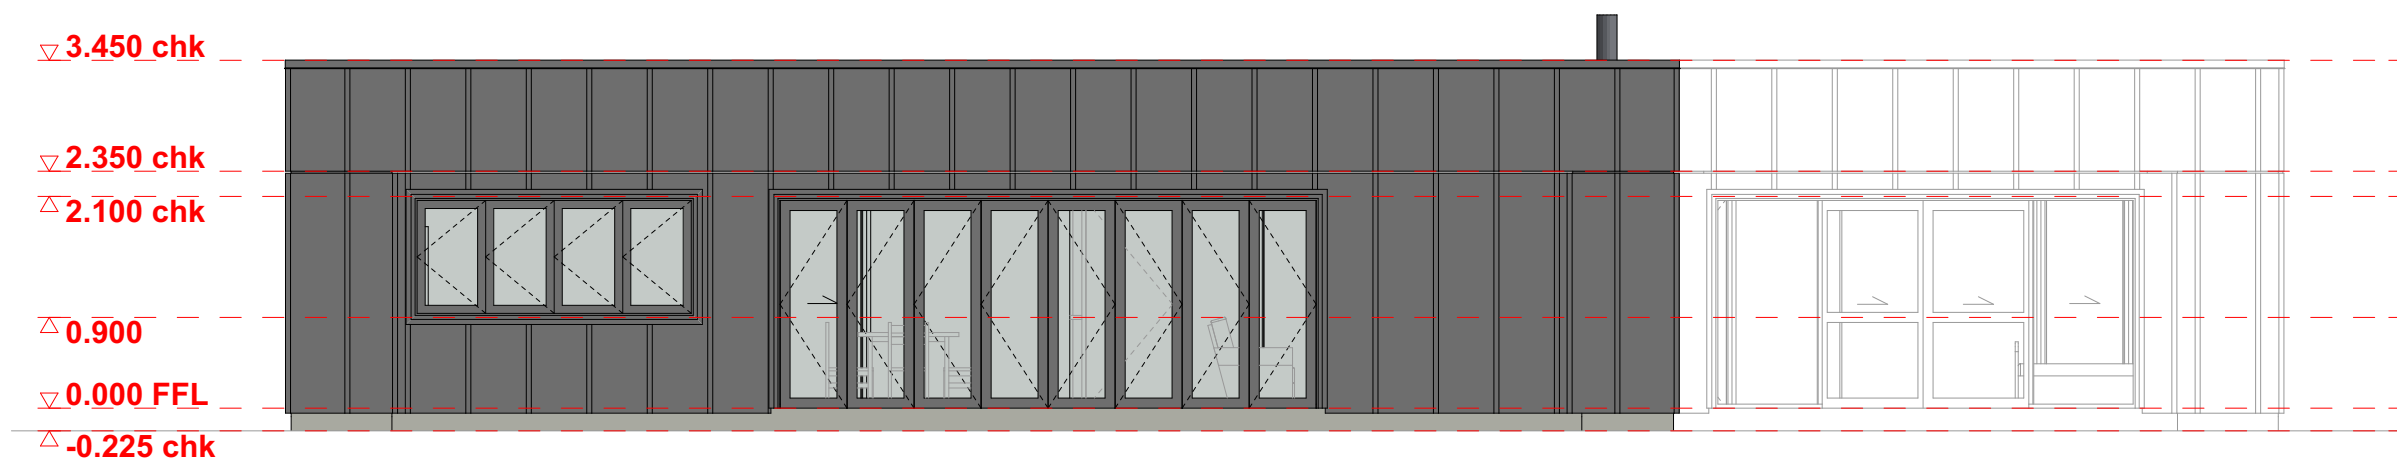


02 Revised North Elevation 1:75

Company Title		
AYDEN SMITH ARCHITECTURE		
Ayden Smith Architecture		
20 Rainey Grove, Taita Lower Hutt, 5011 ayden.smith.arch@gmail.com		
Job Title		
Van Leeuwen House		
184A Thorp St, Motueka, Nelson NZ		
Drawing Name		
Revised N & E Elevations		
Drawing Status		
For Building Consent - Prelim		
Drawn by	Date	
Ayden Smith	7/08/2022	
Drawing Scale		1:75
Layout ID	Status	Revision
p.8		

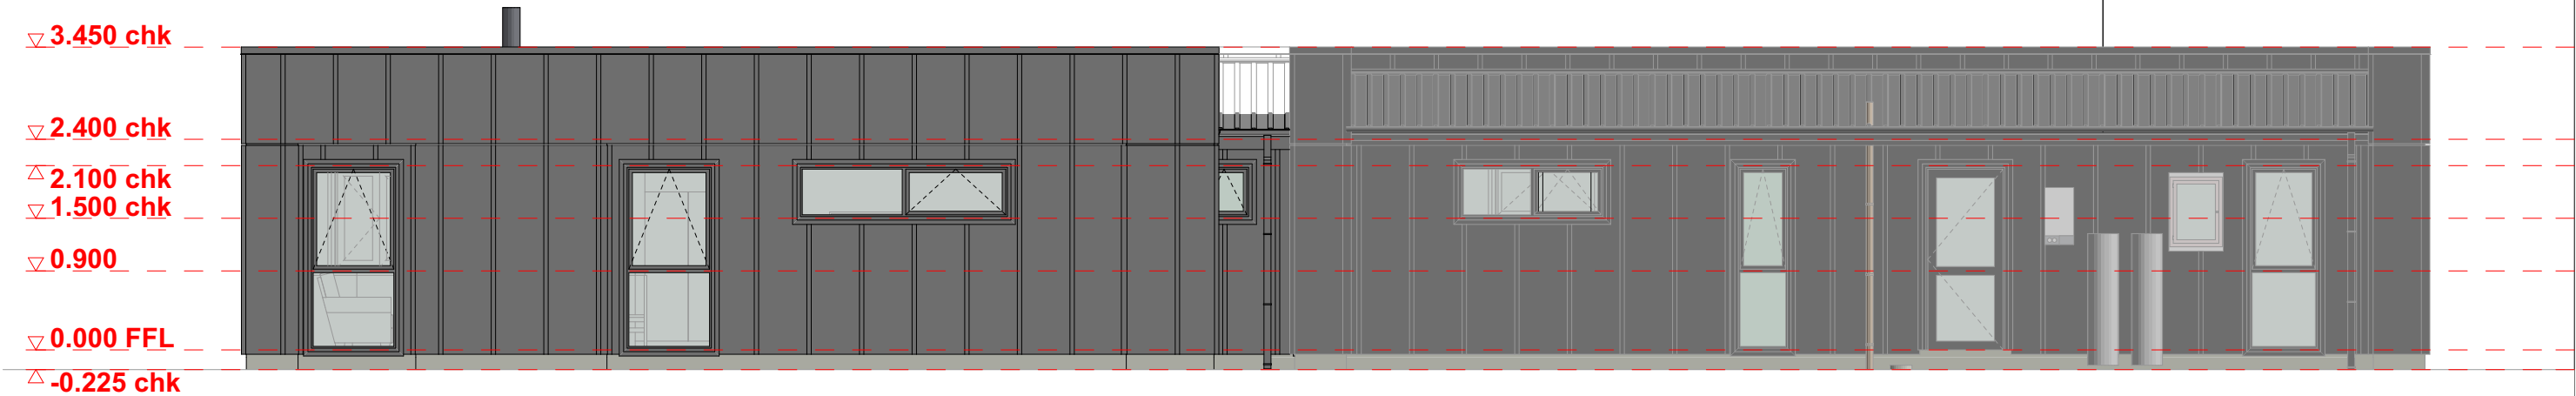

01 Revised West Elevation 1:75

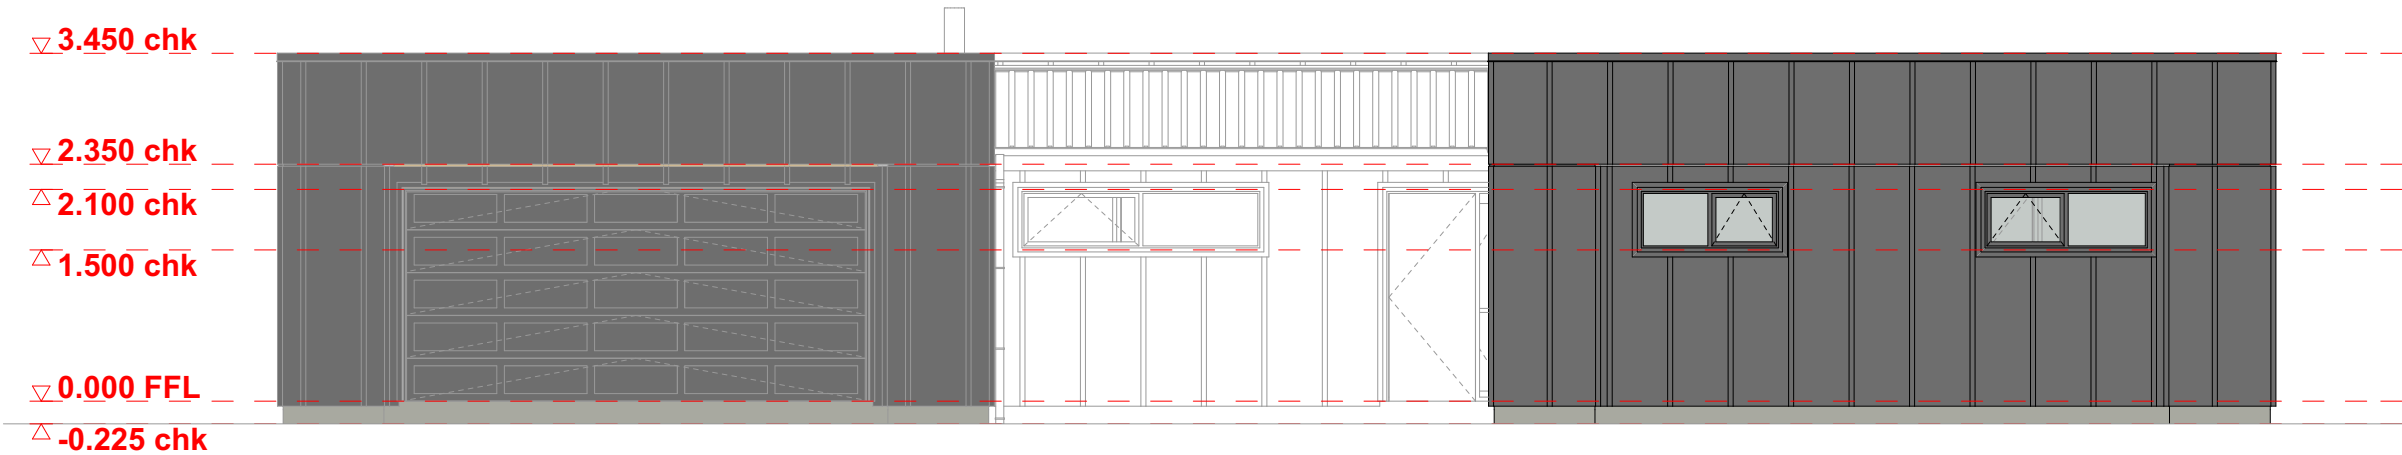

02 Revised South Elevation 1:75

Company Title

**AYDEN SMITH
ARCHITECTURE**

Ayden Smith Architecture

20 Rainey Grove, Taita
Lower Hutt, 5011
ayden.smith.arch@gmail.com

Job Title

Van Leeuwen House

184A Thorp St, Motueka, Nelson NZ

Drawing Name

Revised W & S Elevations

Drawing Status

For Building Consent - Prelim

Drawn by Date


Ayden Smith 7/08/2022

Drawing Scale


1:75

Layout ID Status Revision

p.9

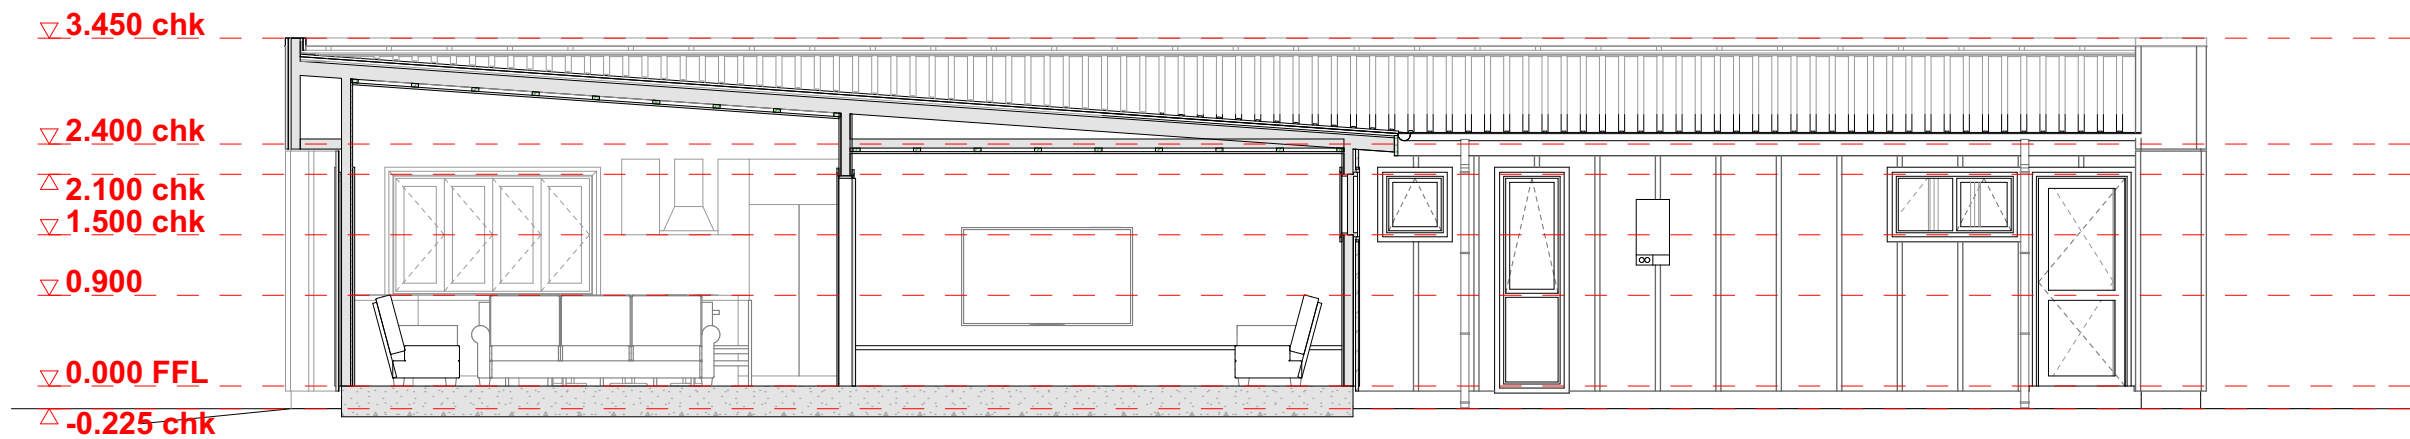

01 Section AA 1:75

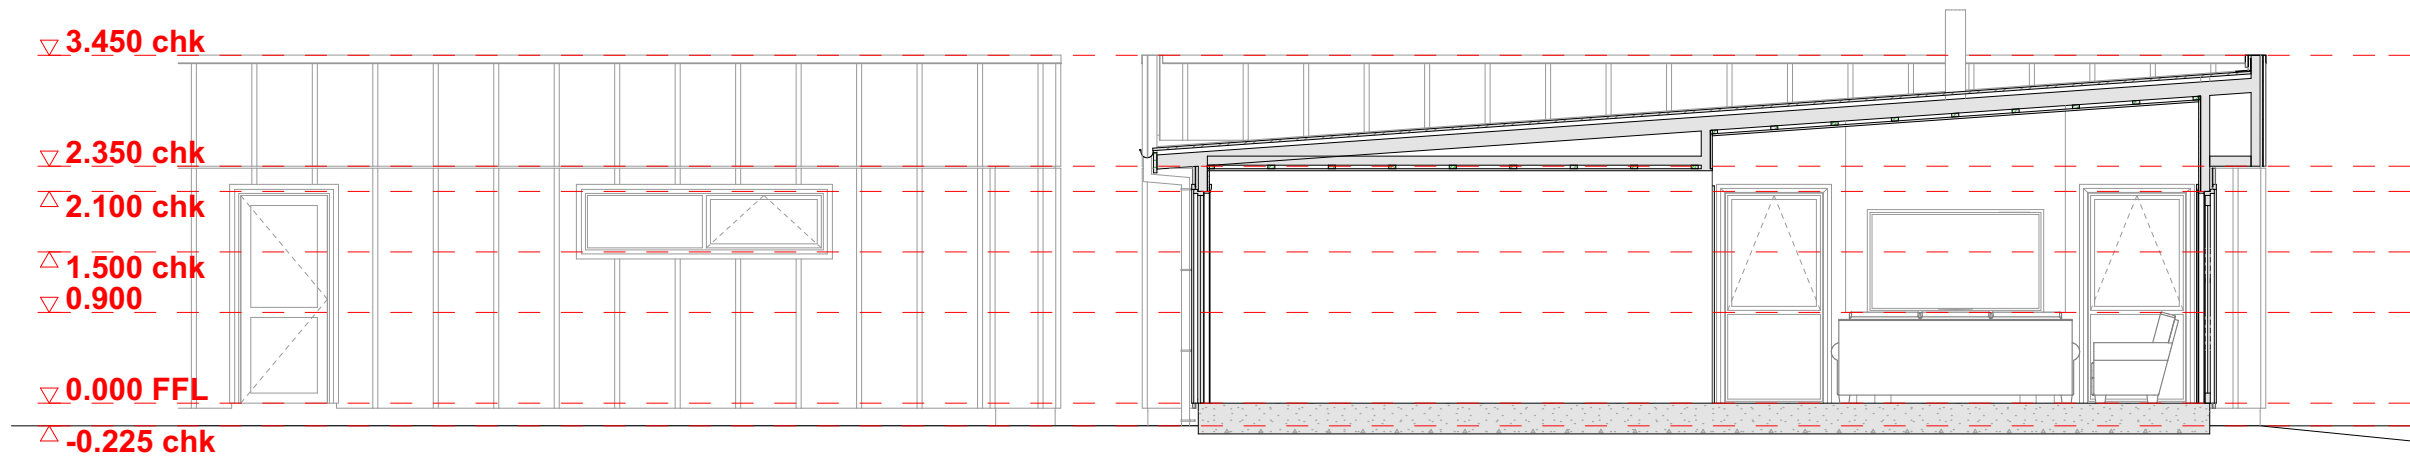

02 Section BB 1:75

Company Title

**AYDEN SMITH
ARCHITECTURE**

Ayden Smith Architecture

20 Rainey Grove, Taita
Lower Hutt, 5011
ayden.smith.arch@gmail.com

Job Title

Van Leeuwen House

184A Thorp St, Motueka, Nelson NZ

Drawing Name

Revised Sections AA & BB

Drawing Status

For Building Consent - Prelim

Drawn by
Ayden Smith

Date
7/08/2022

Drawing Scale


1:75

Layout ID


p.10

Status

Revision

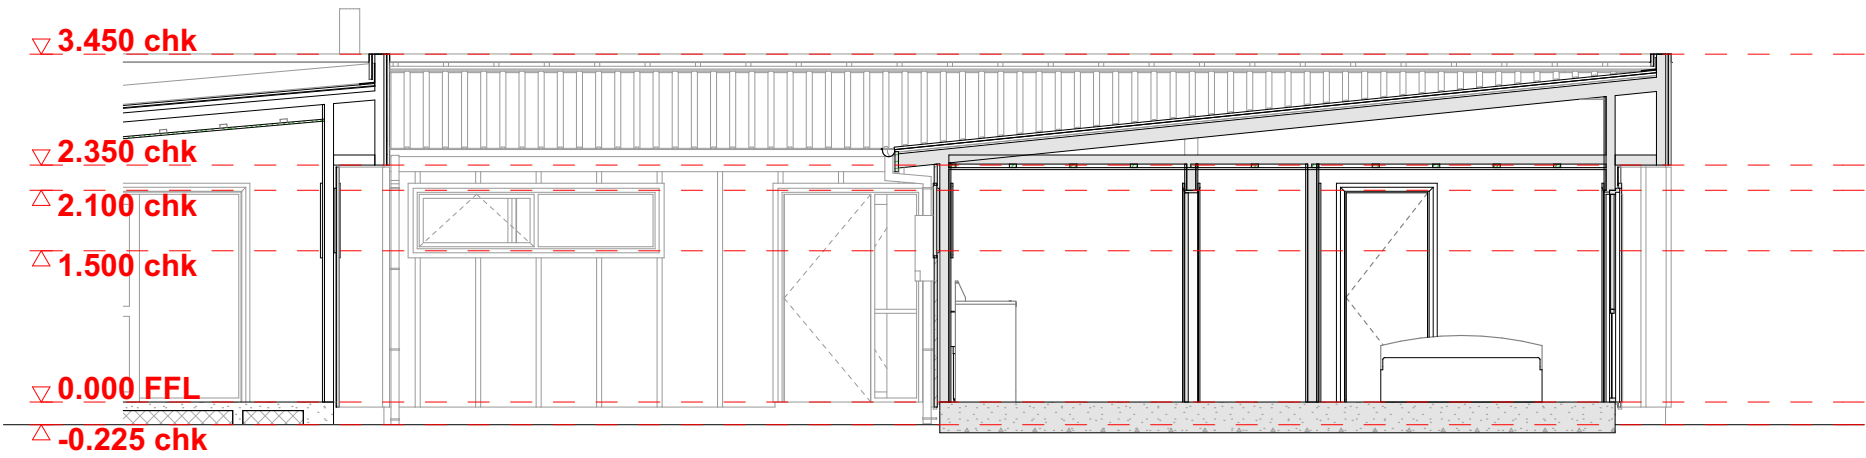


01 Section CC 1:75

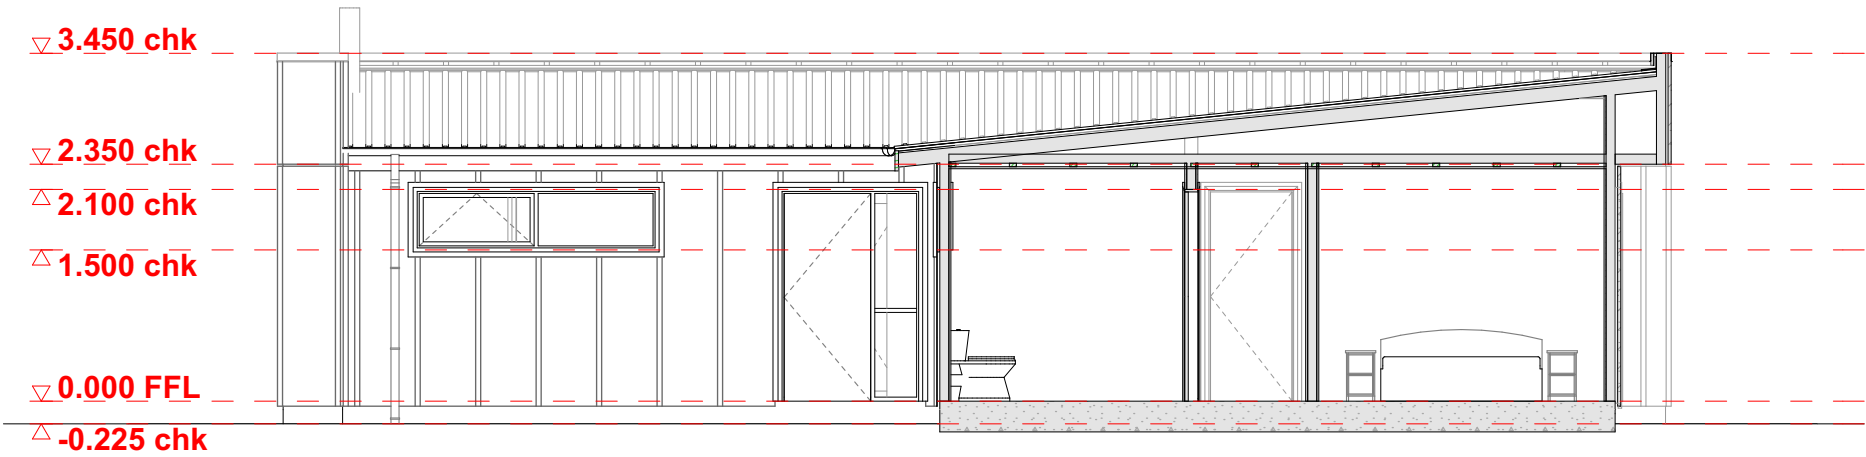


02 Section DD 1:75

Company Title		
AYDEN SMITH ARCHITECTURE		
Ayden Smith Architecture		
20 Rainey Grove, Taita Lower Hutt, 5011 ayden.smith.arch@gmail.com		
Job Title		
Van Leeuwen House		
184A Thorp St, Motueka, Nelson NZ		
Drawing Name		
Revised Sections CC & DD		
Drawing Status		
For Building Consent - Prelim		
Drawn by	Date	
Ayden Smith	7/08/2022	
Drawing Scale		1:75
Layout ID	Status	Revision
p.11		

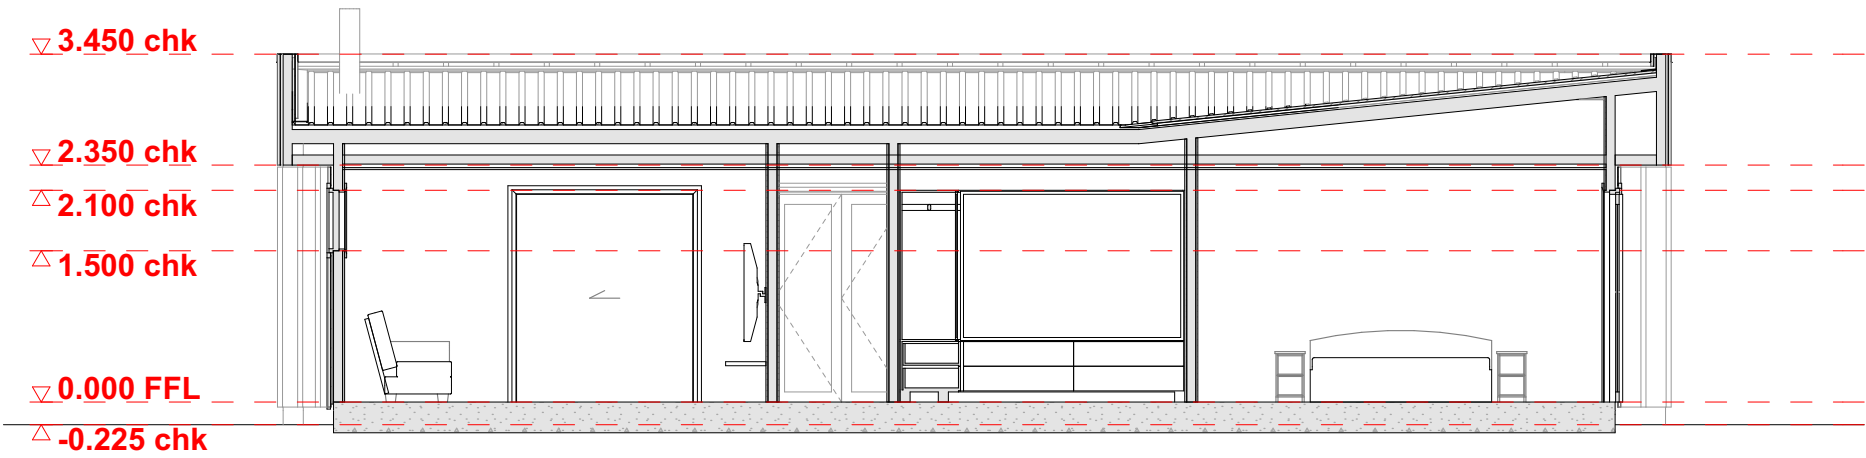

01 Section EE 1:75

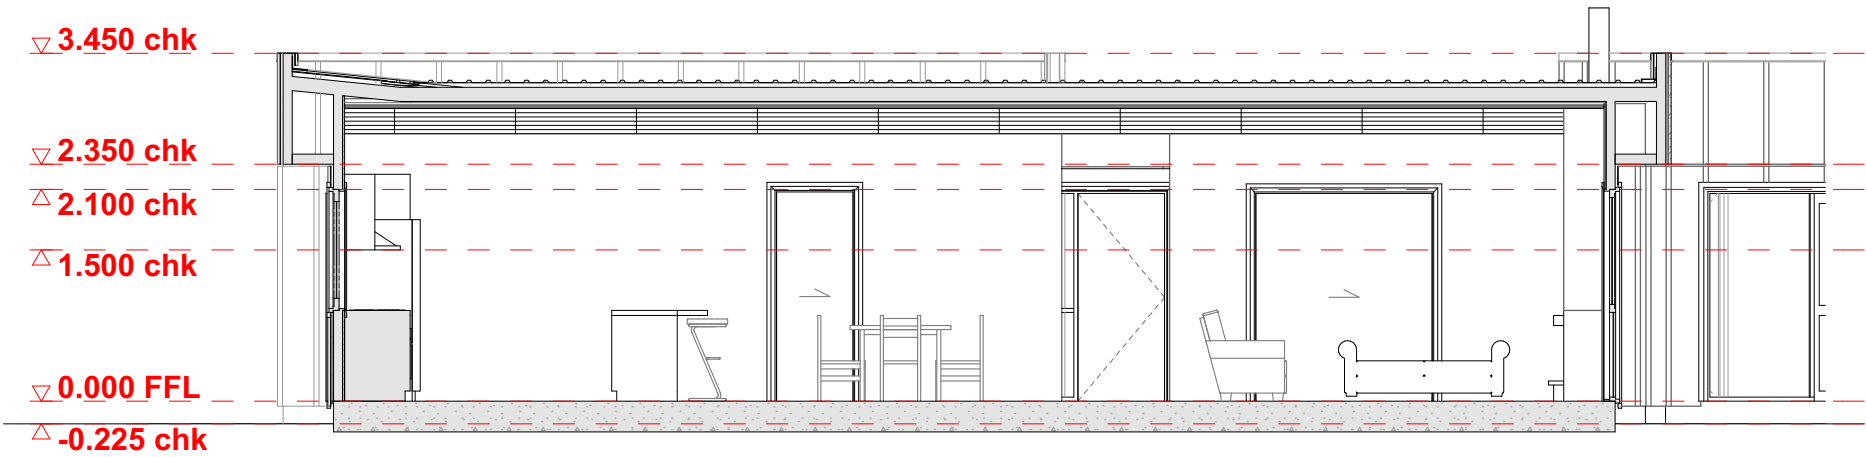

02 Section FF 1:75

Company Title		
AYDEN SMITH ARCHITECTURE		
Ayden Smith Architecture		
20 Rainey Grove, Taita Lower Hutt, 5011 ayden.smith.arch@gmail.com		
Job Title		
Van Leeuwen House		
184A Thorp St, Motueka, Nelson NZ		
Drawing Name		
Revised Sections EE & FF		
Drawing Status		
For Building Consent - Prelim		
Drawn by	Date	
Ayden Smith	7/08/2022	
Drawing Scale		1:75
Layout ID	Status	Revision
p.12		



Company Title

**AYDEN SMITH
ARCHITECTURE**

Ayden Smith Architecture

20 Rainey Grove, Taita
Lower Hutt, 5011
ayden.smith.arch@gmail.com

Job Title

Van Leeuwen House

184A Thorp St, Motueka, Nelson NZ

Drawing Name

Perspective View 1

Drawing Status

For Building Consent - Prelim

Drawn by
Ayden Smith

Date
7/08/2022

Drawing Scale

Layout ID

p.13

Status

Revision



Company Title

**AYDEN SMITH
ARCHITECTURE**

Ayden Smith Architecture
20 Rainey Grove, Taita
Lower Hutt, 5011
ayden.smith.arch@gmail.com

Job Title

Van Leeuwen House
184A Thorp St, Motueka, Nelson NZ

Drawing Name

Perspective View 2

Drawing Status

For Building Consent - Prelim

Drawn by

Date

Ayden Smith

7/08/2022

Drawing Scale

Layout ID

Status

Revision

p.14