



WAIMAKARIRI
DISTRICT COUNCIL


215 High Street, RANGIORA
Tel. 03 311 8900
Fax. 03 313 4432

120627040233

BC110550.02



TRIM Record Number

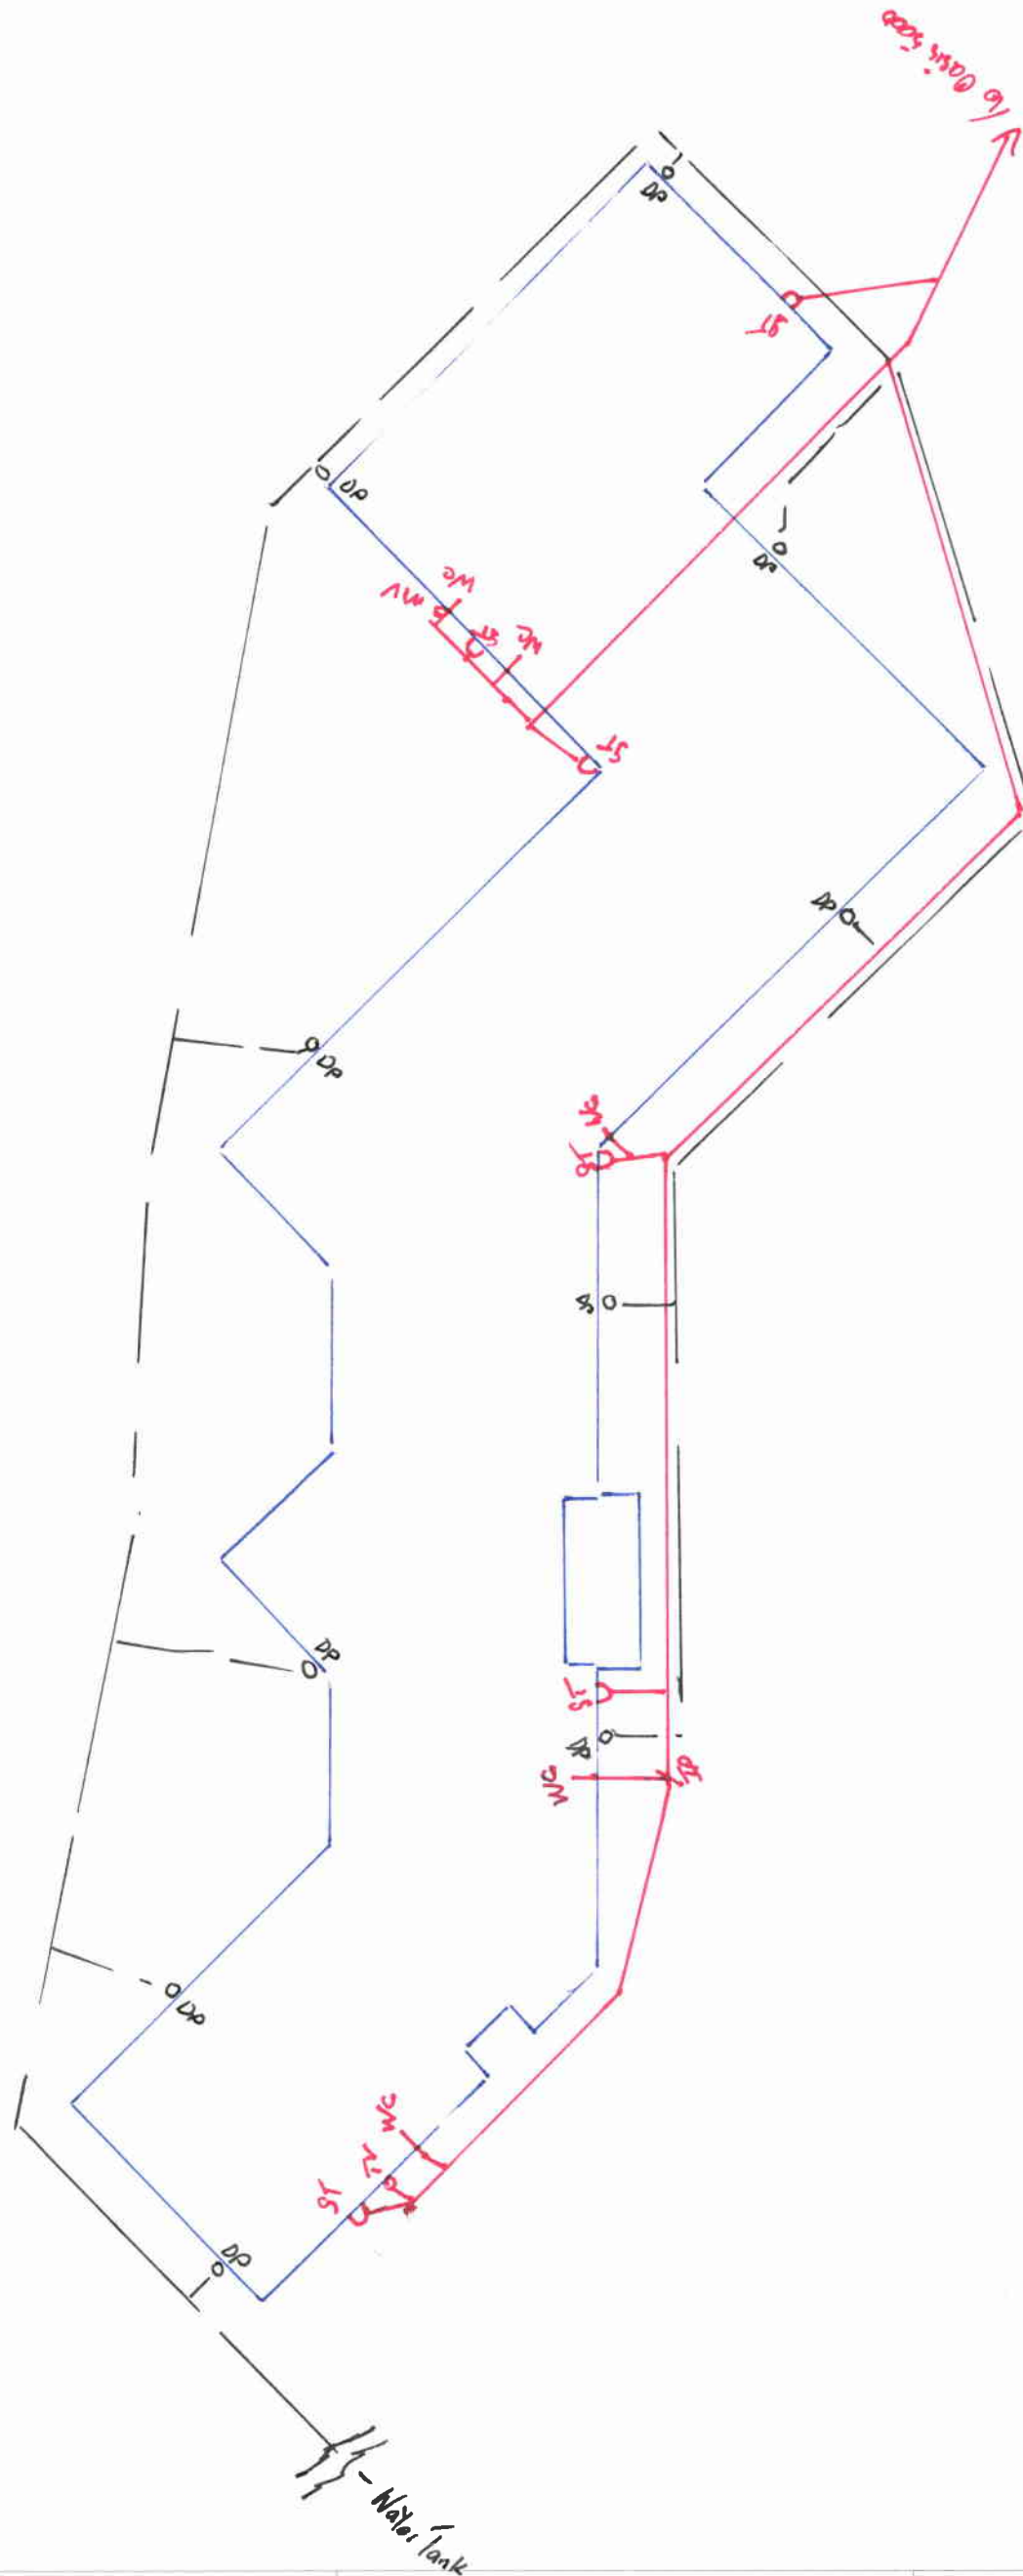

LEGEND: SEWER ——— STORMWATER ———		DRAINAGE PLAN
SCALE: 1 - 200		JOB N°: 110550
DRAWN BY: Ica Crosswell		VAL N°: 2149016011
NAME: D.J. & P.S. Humphreys		INSPECTED: M.R.
ADDRESS: 149 Hodgsons Road Hoburn		DATE DRAWN: 11- 5- 12
DRAINLAYER: J. Raika 05104		