




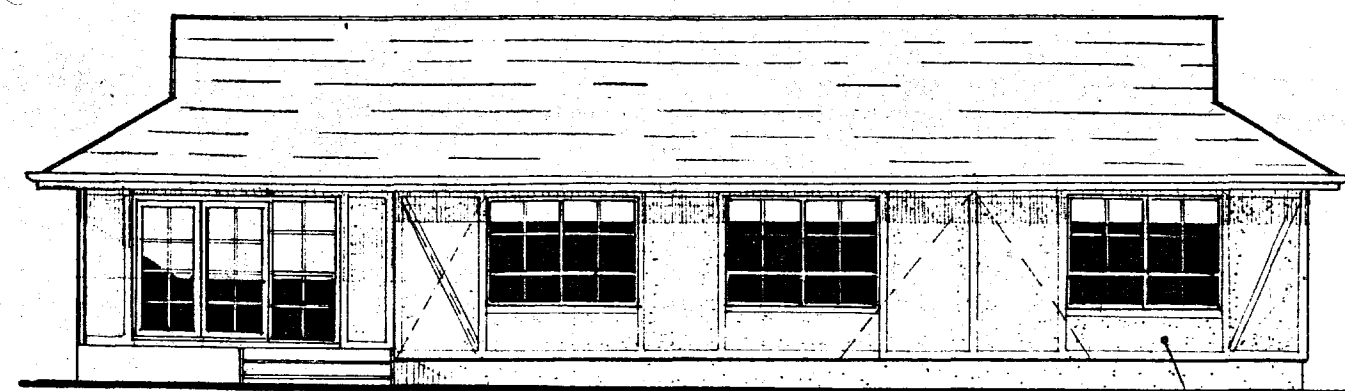

front elevation

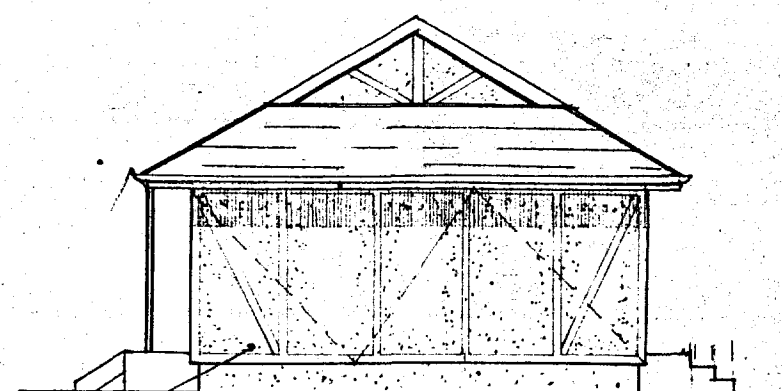

side elevation

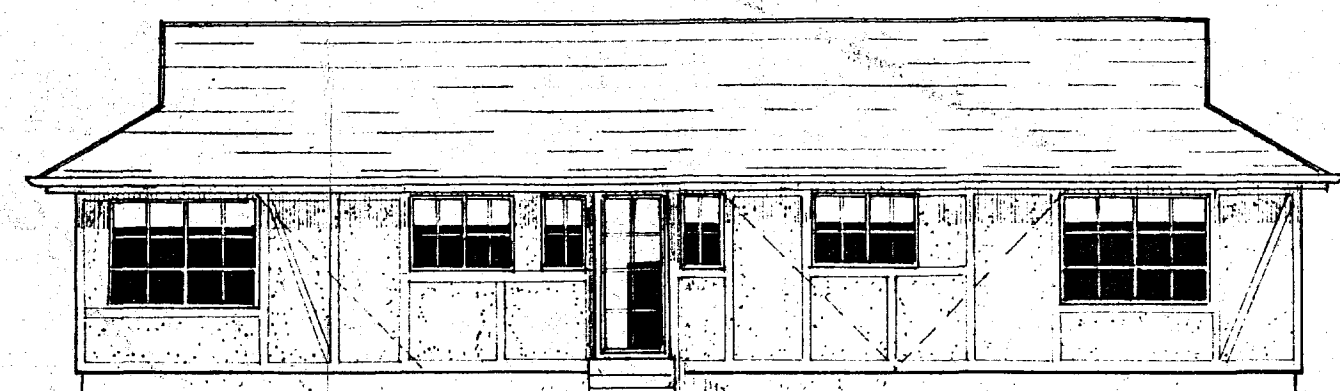

rear elevation




BOS7663
28/11/03

DWG


WOODGRAIN HARDIEPLANK.

Lintels

w1	200 x 50	or	2/200 x 25	
w2	125 x 50	or	2/125 x 25	
w3	100 x 50			
w4	125 x 50	or	2/125 x 25	= porch lintel
w5	"	"	"	
w6	200 x 75	or	3/200 x 25	

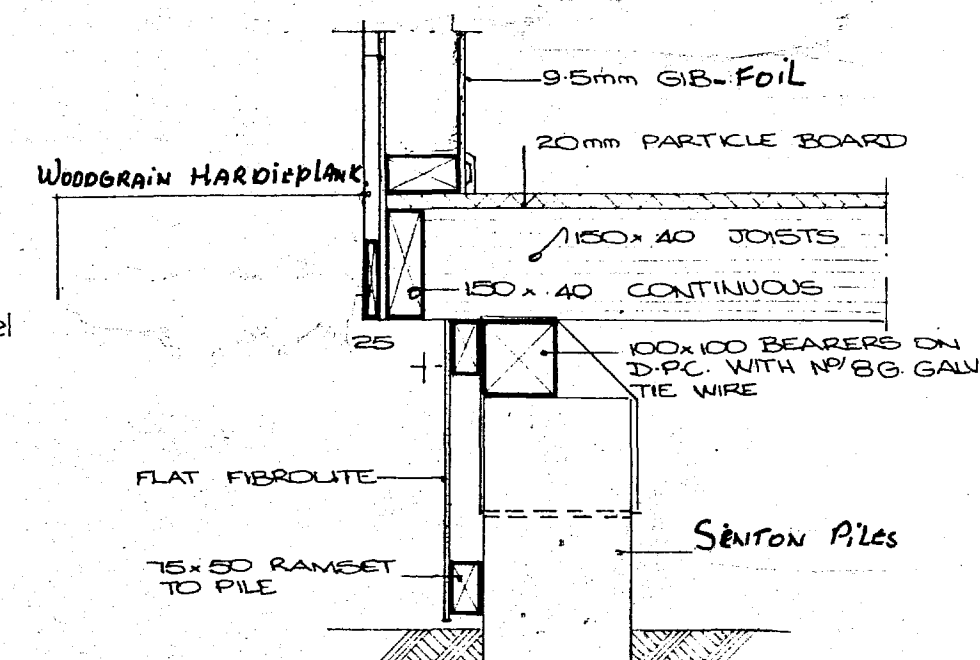


detail A1

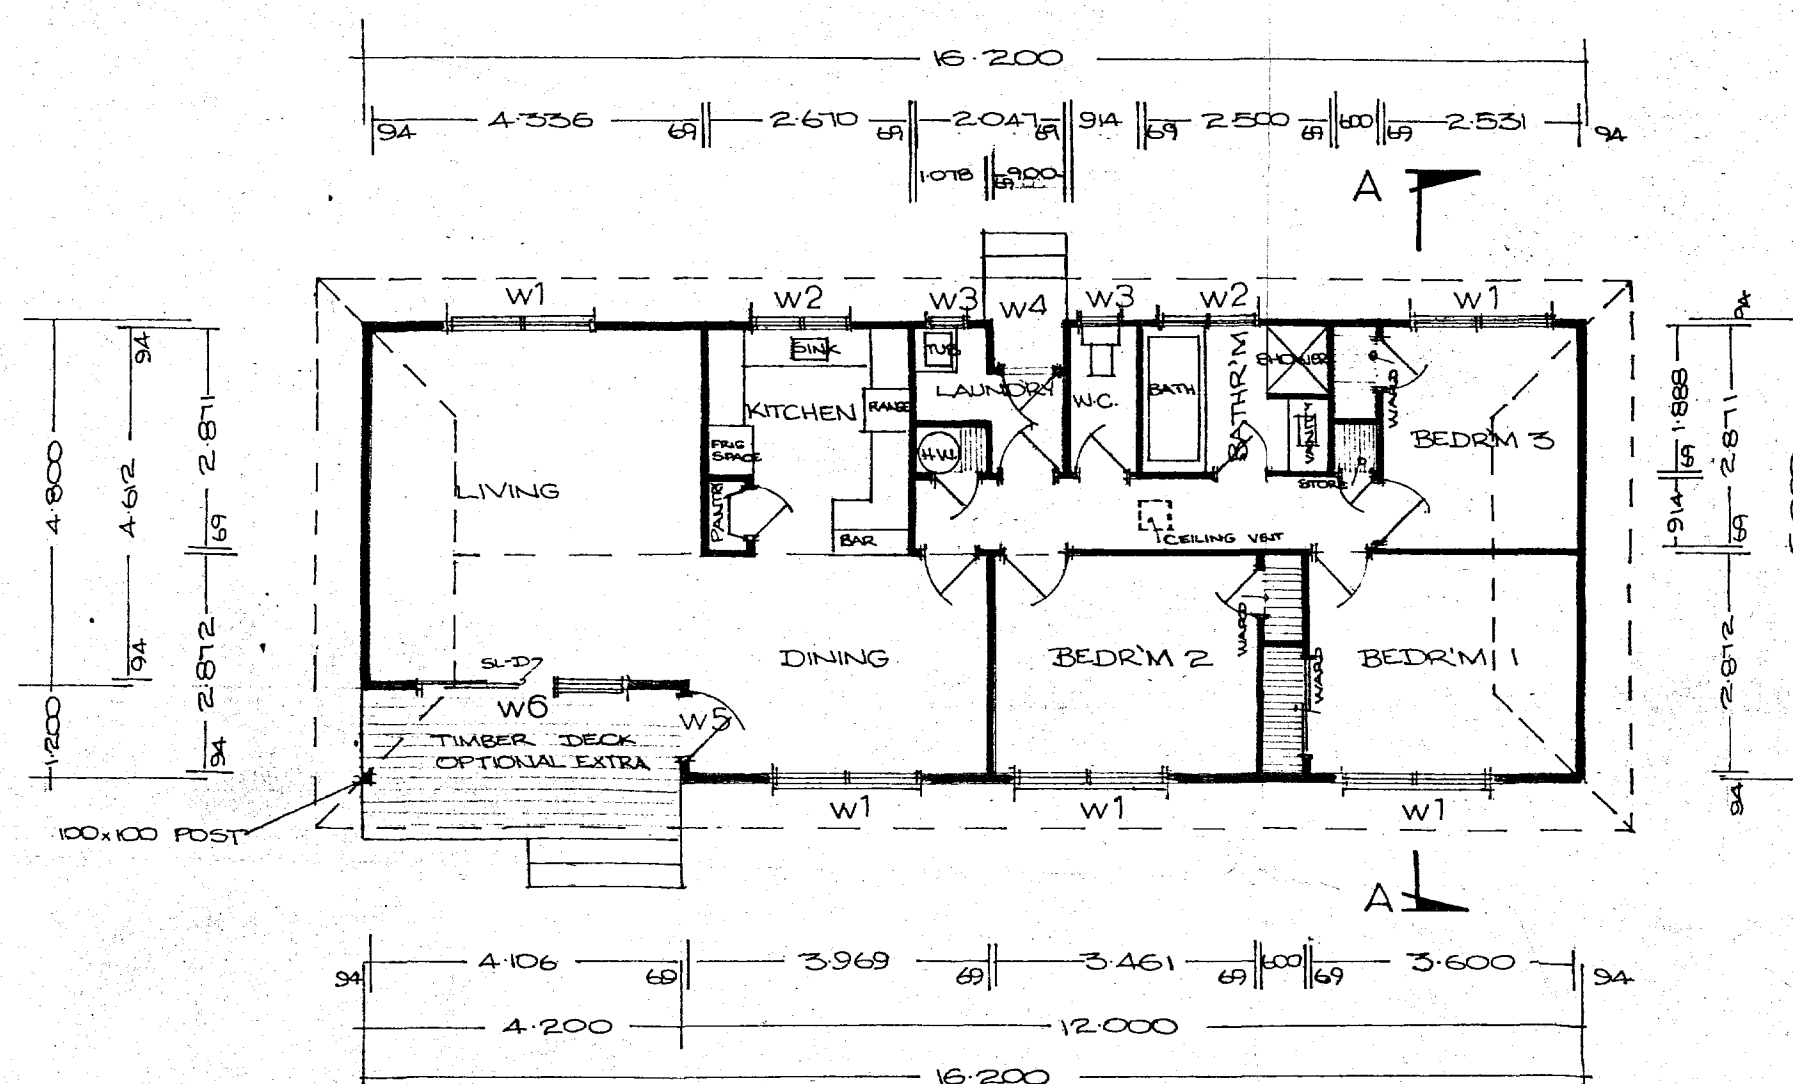


floor plan

area over framing = 91.62 m² = 986 sq. ft.

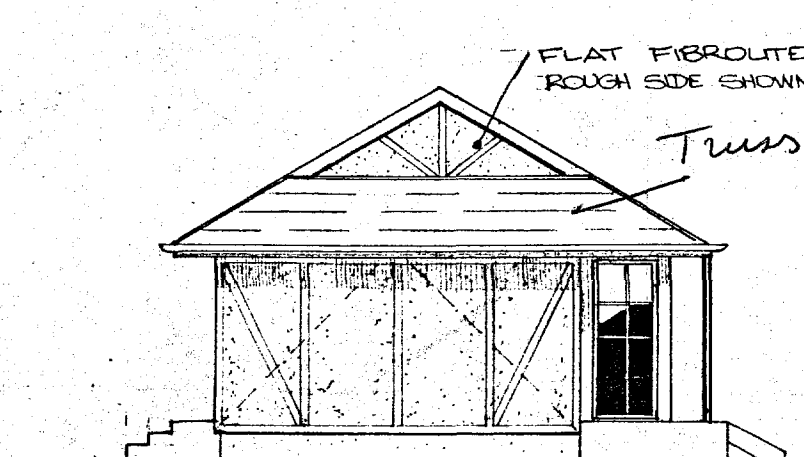

side elevation

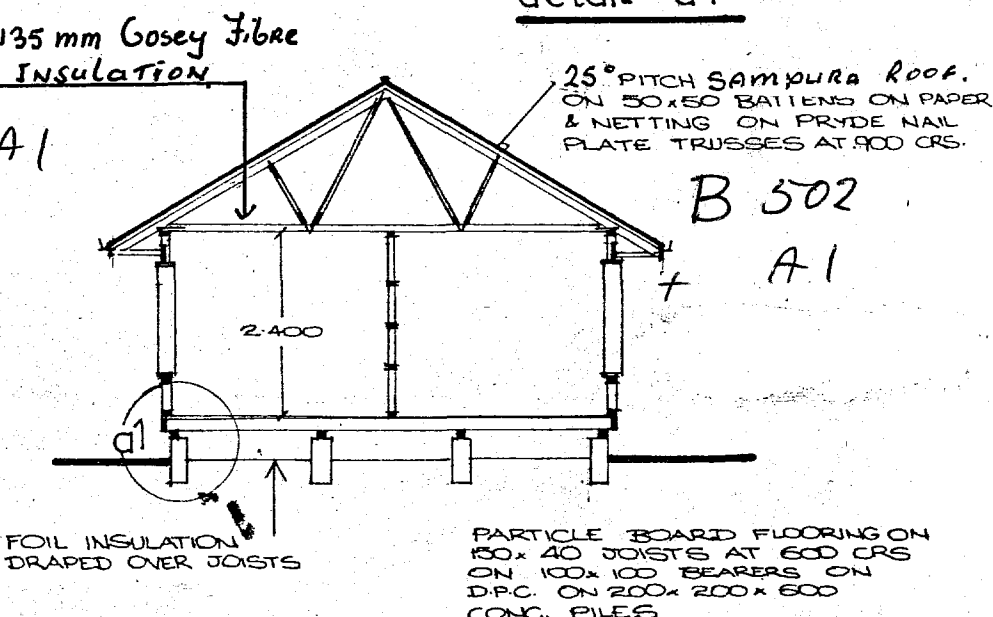

section AA



GREG VINDRIIS & ASSOCIATES
ARCHITECTURAL & STRUCTURAL DESIGNERS
QUANTITY SURVEYORS & BUILDING CONSULTANTS
30 Second Avenue TAURANGA
Phone 87-321 P.O. Box 2219

KAWERAU HOME BUILDERS
P.O. BOX 179, KAWERAU.

proposed residence
for

816
scale: 1:100 & 1:10