

BUILDING FILE

Code No. 253 / 4


Subject DWG.

Permit No 9242.

Date 20/10/82.

No. Sheets 2

253/4

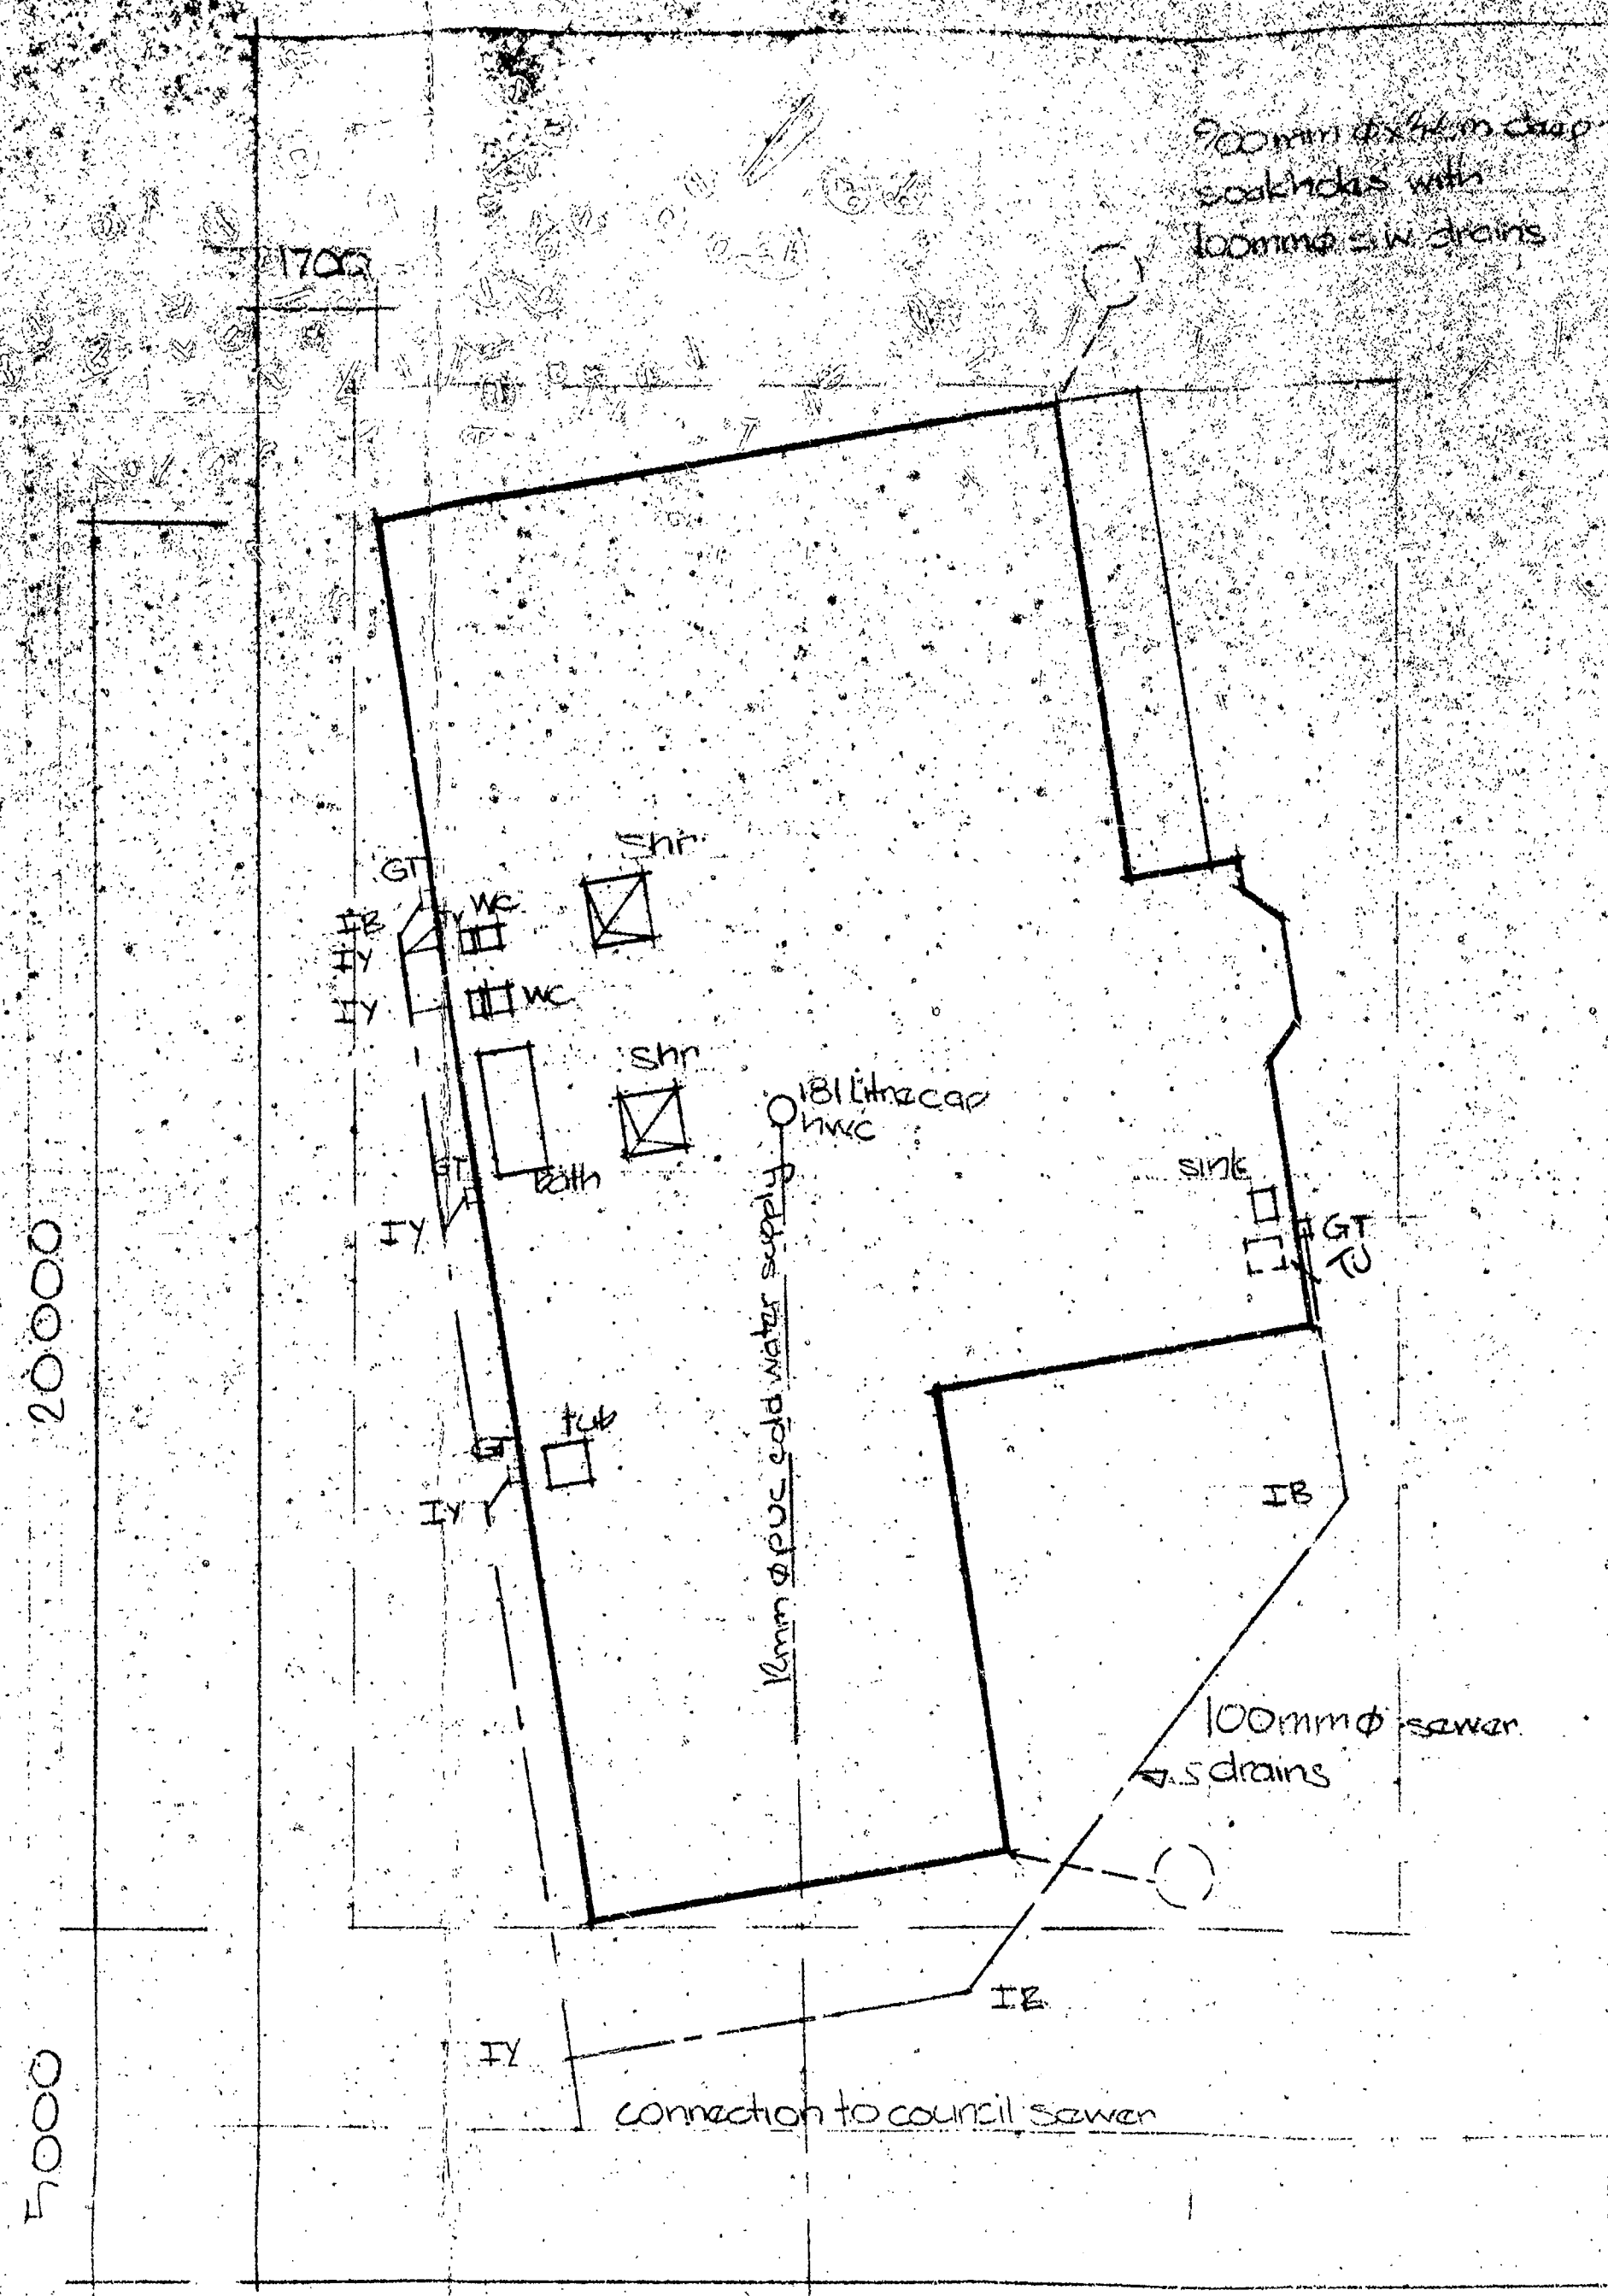

LOT 33
 DP 12015
 AREA OF SITE - 679 m²
 35% - 227.65 m²
 COVERAGE OF HOUSE - 193.02 m²

TARANAKI COUNTY COUNCIL
 APPROVED

[Signature]
 20/10/82

HUNTER PLACE
 SITE PLAN SCALE 1:100

"OWNER TO NOTE the finished level of any entrance at the Road boundary line is to be 8' min. above the crown of the road unless otherwise approved by the Engineer."
 IF IN DOUBT - Ask



PROJECT: PROPOSED DWELLING
 HUNTER PLACE
 CLIENT: MR I.E. (BARNEY) RIELLY - BUILDER

SCALE: 1:100


SHEET CONTENTS:
 SITE PLAN

ISSUE	REVISION	DATE	DESIGNED
1	SITE PLAN	15/10/82	<i>[Signature]</i>

Design Line Draughting Limited.
 TARANAKI BRANCH
 P.O. BOX 212 PH. 55 812 N.P.

DESIGN NO. 253/4
 SHEET NO. 1 OF 2

253/4

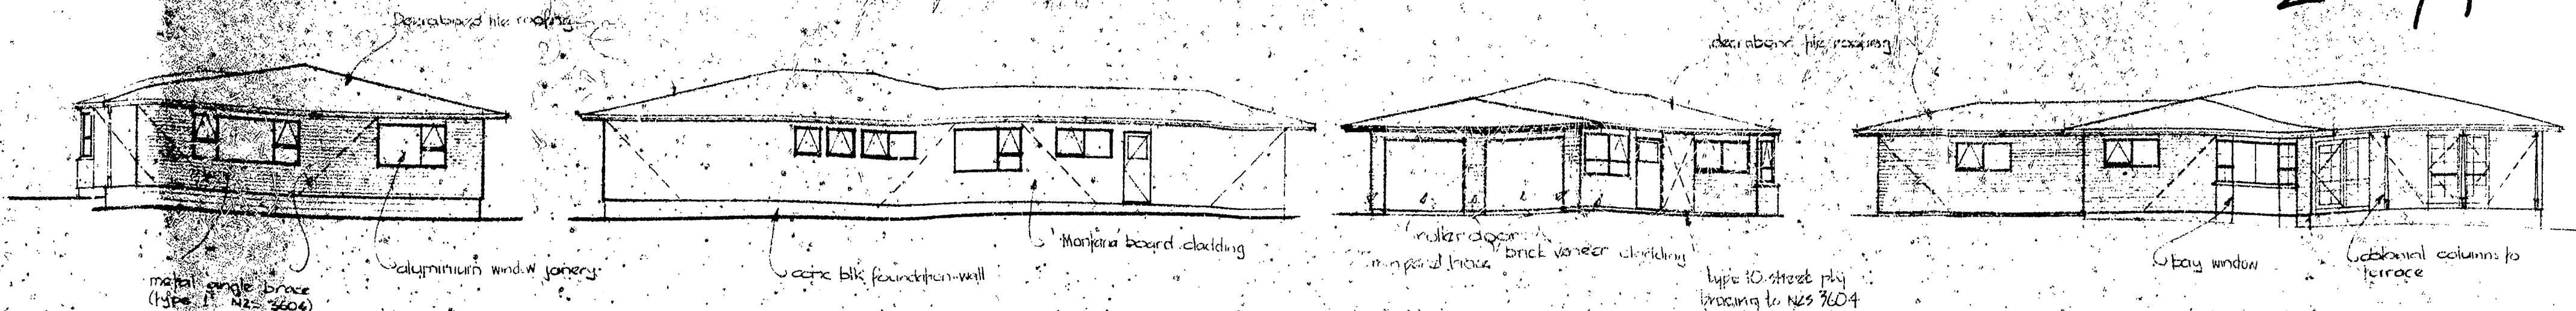


ELEVATION ONE 1:100

ELEVATION TWO 1:100

ELEVATION THREE 1:100


ELEVATION FOUR 1:100

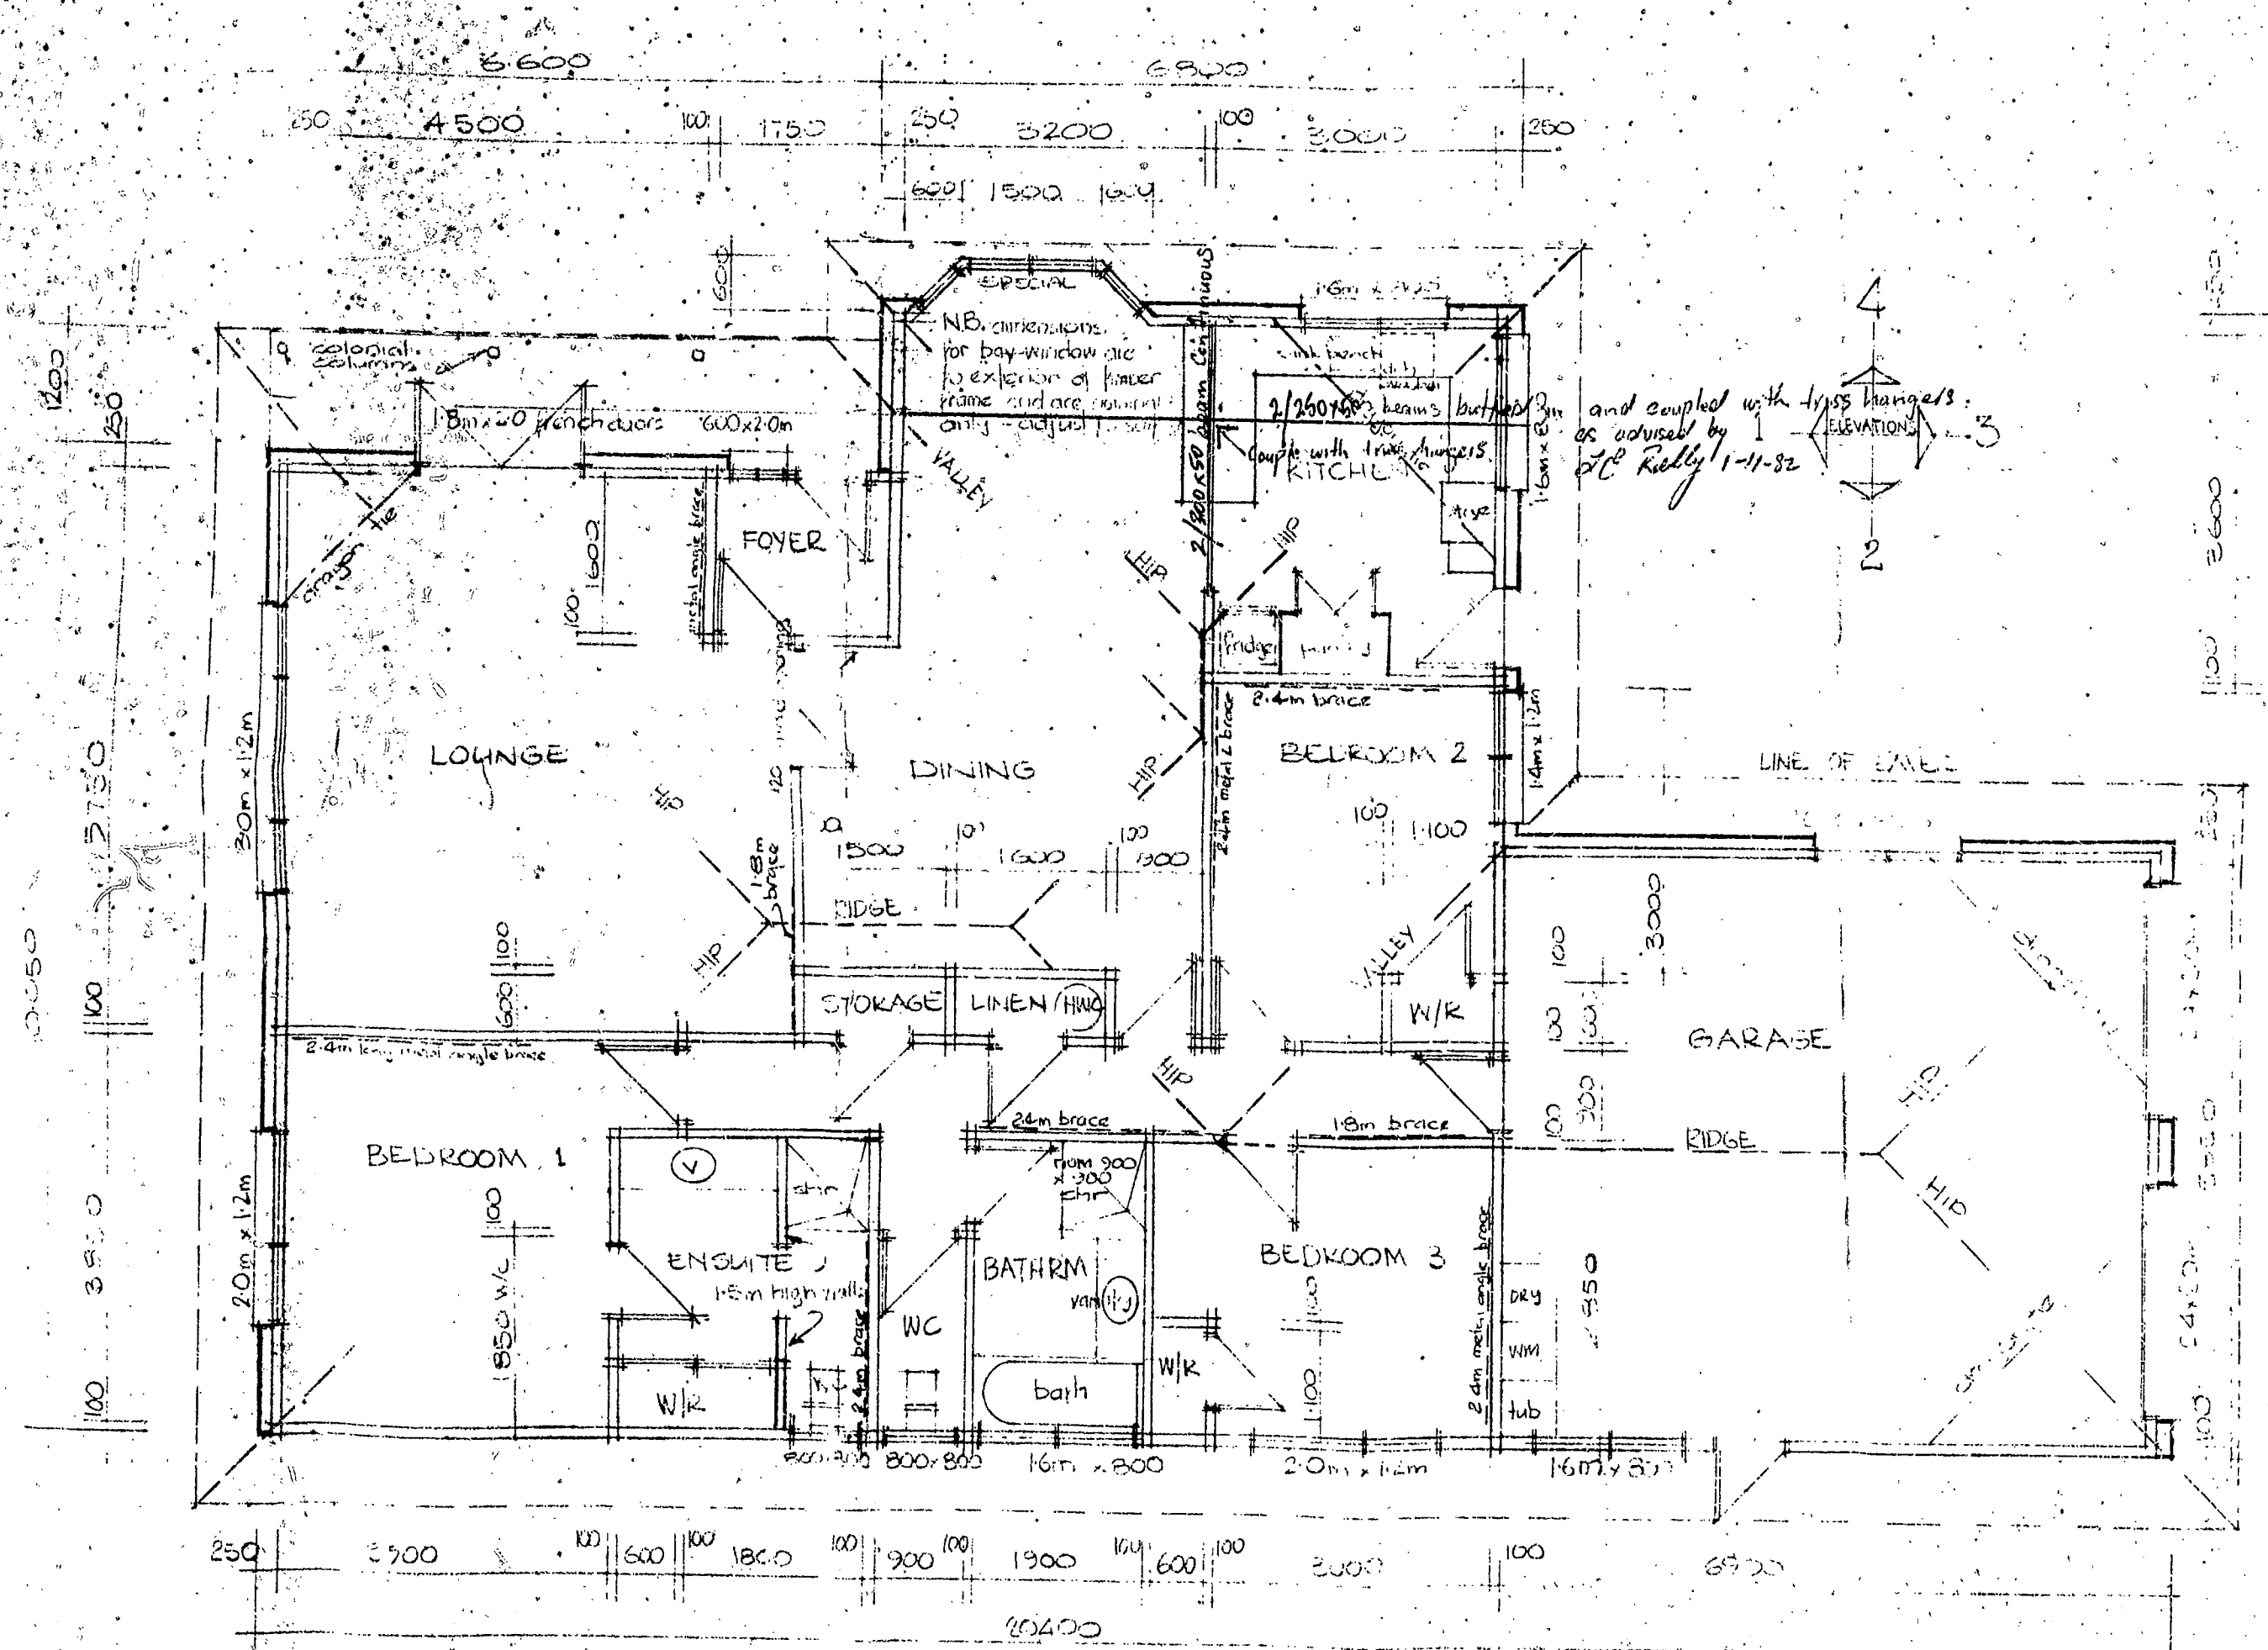

FLOOR PLAN 1:50

TARANAKI COUNTY COUNCIL
APPROVED
20/10/82
Authorised Officer

20mm first floor slab with 600 mesh centrally placed slab to be on 200mm concrete. 50mm sand blinding on compacted hard fill as required.

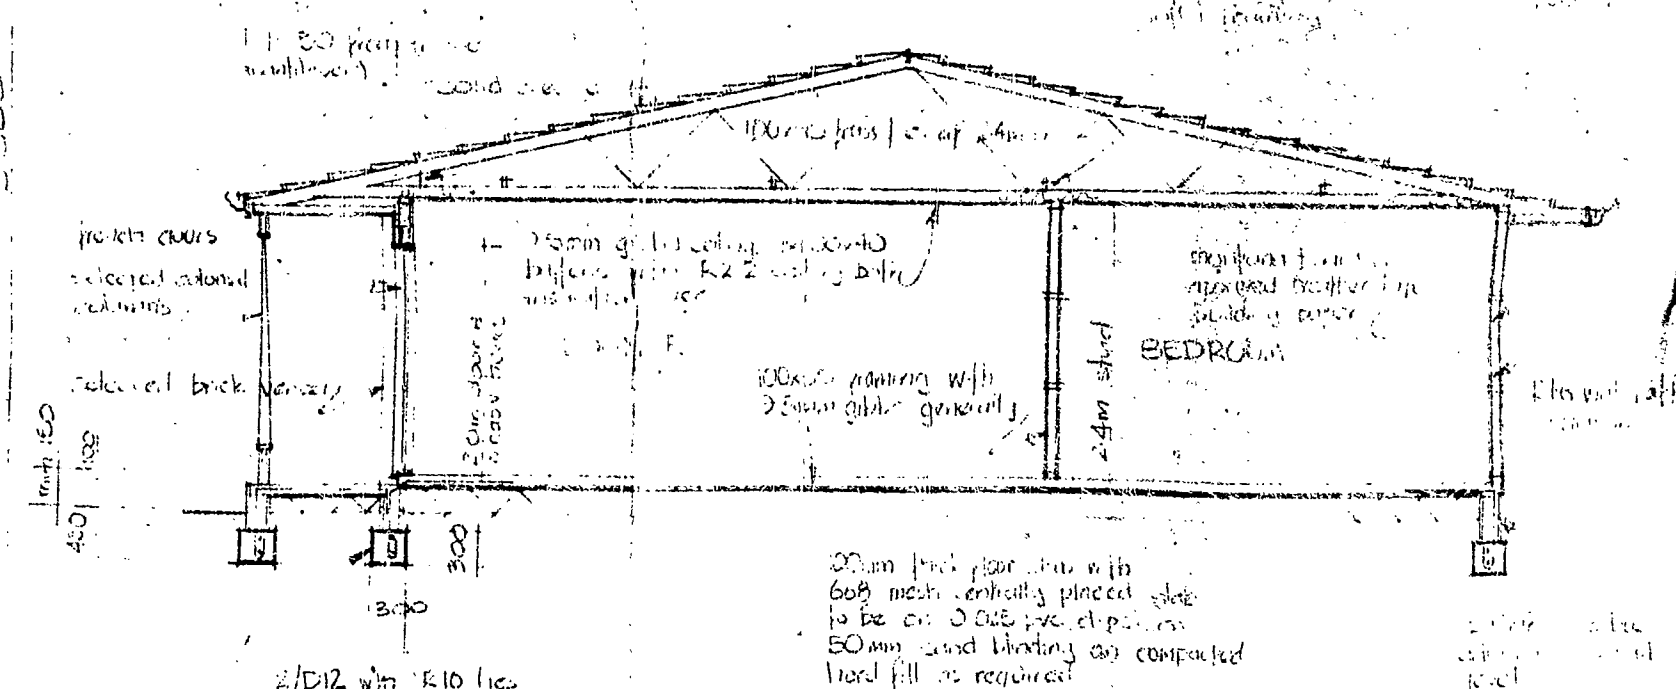

TYPICAL SECTION 1:50

NOTE

1. All construction to comply with N.Z. Standard 1081
2. Insulation to conform to N.Z. Standard 480
3. Concrete to be 1:2:4 mix of 25 MPa
4. Timber to be 12% M.P. of 25 MPa
5. Builder to check all dimensions before erecting a manufactured building part - dimensions on drawings are not the responsibility of the draughting firm or its agent.



PROJECT: PROPOSED DWELLING
HUNTER PLACE
CLIENT: MR I.E. (BARNEY) RIELEY - BUILDER

SCALE:
1:50
1:100

SHEET CONTENTS:
PLAN
ELEVATION
SECTION

ISSUE	REVISION	DATE	DESIGNED	DRAWN	CHECKED	DATE

Design Line Draughting
Limited.
TARANAKI BRANCH
P.O. BOX 212 PH. 85-812 N.P.

DESIGN NO
238/1
DRAWING NO
1 2