


UTA ST




Valuation No.	06570/313.00
Lot No.	11
D.P.	5265
Blk	
S.Blk IV	HOROHORO S.D.
Street No. 177	Scale 1 : 500

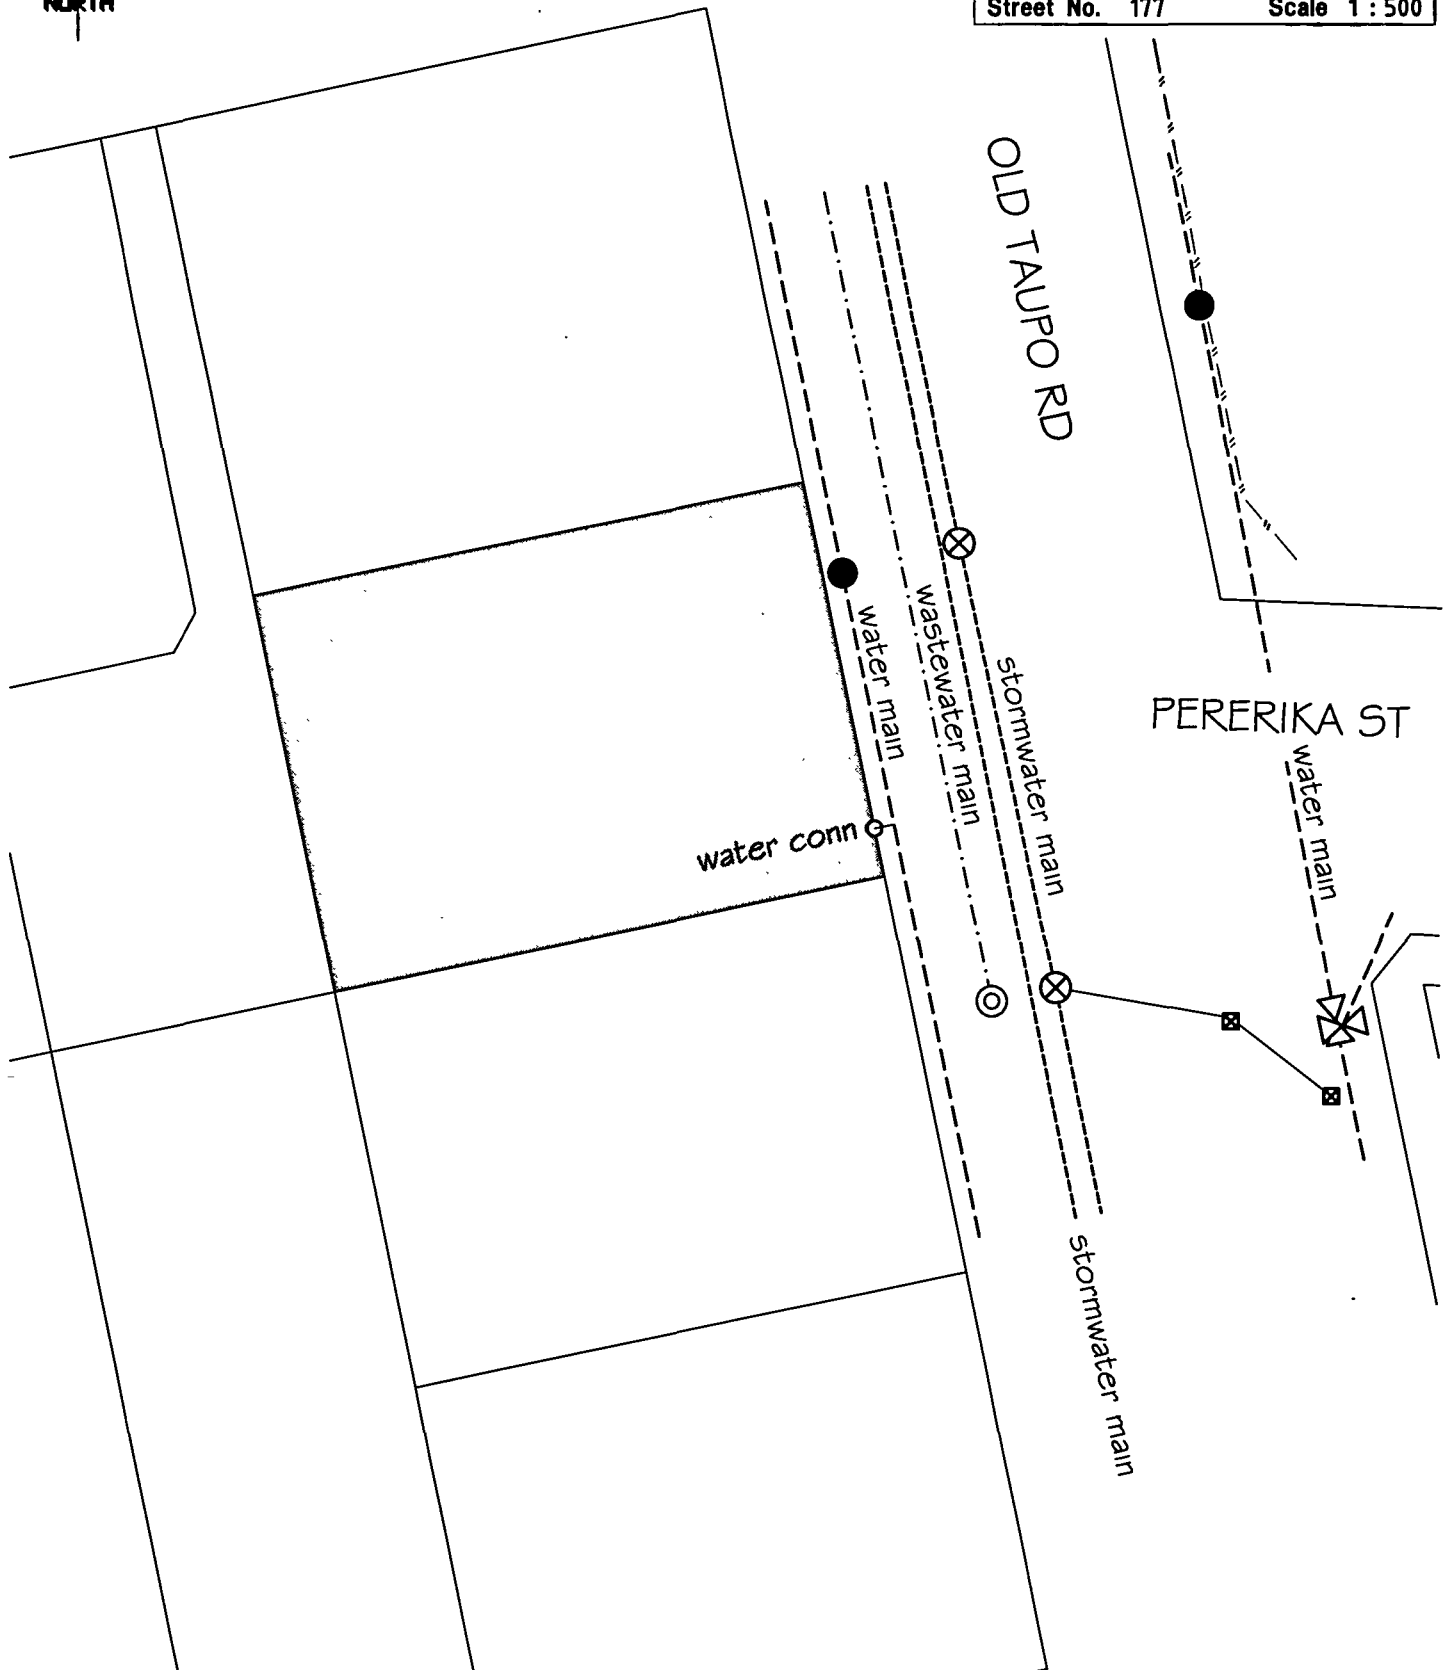

This plan is for the purpose of indicating RDC assets of water, sewerage and stormwater services ONLY. It is not to be used as a site plan for building purposes. All services are indicated in good faith, however additional services may have been installed that do not appear on this plan. Position measurements are subject to reasonable tolerances and depth of cover may have changed after installation. Verify locations prior to excavating with machinery. A Road Opening Notice is required for excavation work within the road reserve. **Warning :** Check for other underground services.

This plan was issued on 28/07/2005.

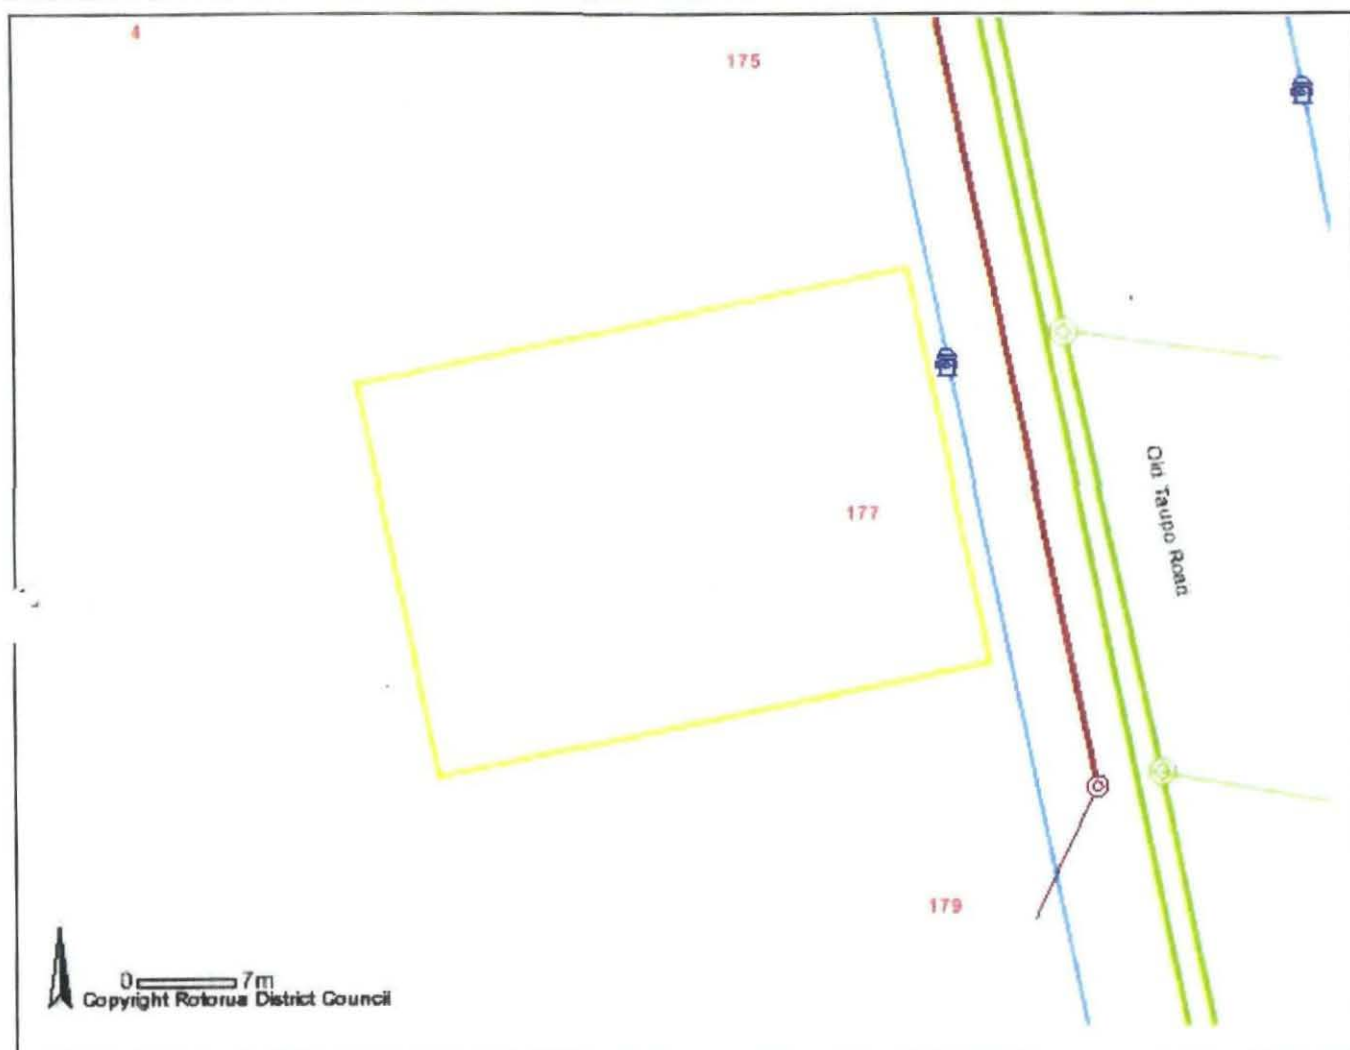

Scale: 1:500

10m



Property Type: Assessment

File Number: 09611

Address: 177 Old Taupo Road, Utuhina, Rotorua

Rating details:

Legend for current display scale

- | | |
|------------------------------|--------------------------|
| StormWaterLead | WaterSupplyNode |
| StormWaterPumpStation | WaterSupplyMiscellaneous |
| StormWaterMiscellaneous | WaterSupplyValve |
| StormWaterNode | WaterSupplyServiceLine |
| StormWaterValve | WaterSupplyMainLine |
| StormWaterManHole | WaterSupplyStorageUnit |
| StormWaterCessPit | Address |
| StormWaterServiceLine | Road Intersection |
| StormWaterChannel | S Hwy |
| StormWaterMain | Road |
| SewerPumpStation | Parcel |
| SewerMiscellaneous | |
| SewerNode | |
| EL-C | |
| Other | |
| SewerValve | |
| SewerManHole | |
| SewerServiceLine | |
| SewerMain | |
| BYPASS | |
| GRAV | |
| RISING | |
| TRUNK | |
| WaterSupplyWell | |
| WaterSupplyBackFlowPreventer | |
| WaterSupplyHydrant | |
| WaterSupplyBulk | |

