

DRAINAGE AND SEWERAGE HOUSE CONNECTION PLAN

All drawings must be correct to scale and must show the compass directions, land boundaries and all necessary information.

Consent No: 2009/4368111

Property Address: 61 Hunter st Edendale

Date 20/4/10

New sewerage drains:

New stormwater drains:


Old drains:

RED

DOTTED BLACK

FULL BLACK

61 HUNTER STREET

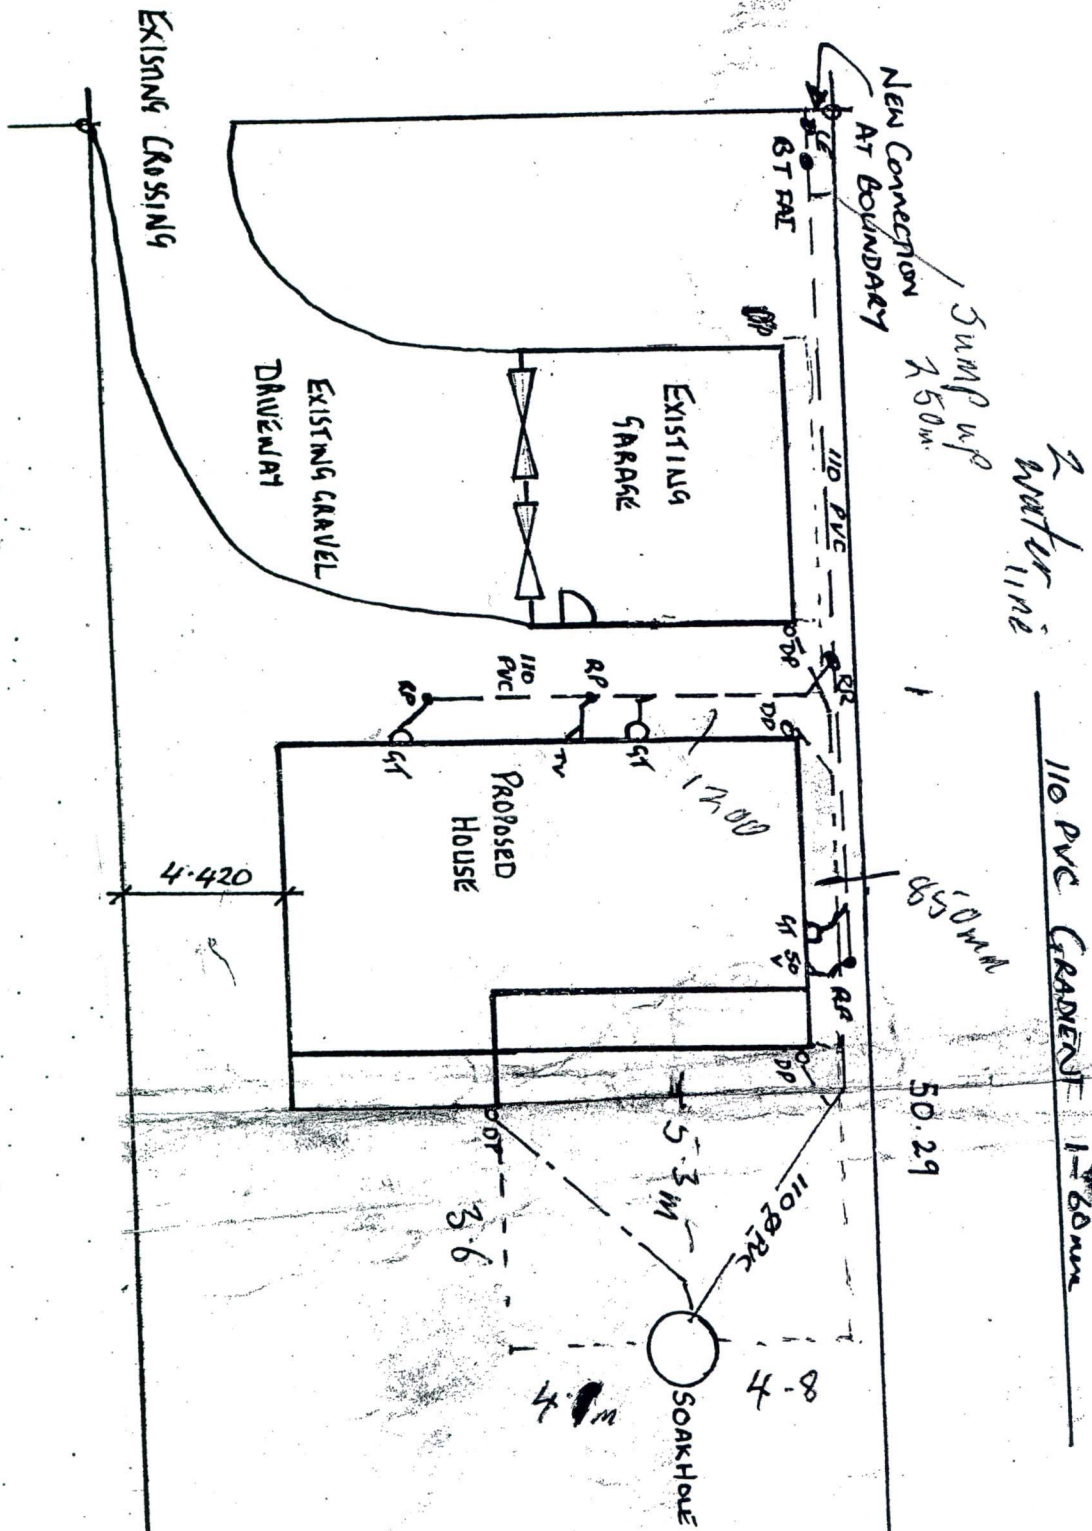

SOUTHLAND
DISTRICT COUNCIL
21 APR 2010
FILE No.....
DOCUMENT No.....

**SOUTHLAND
DISTRICT COUNCIL**

21 APR 2010

FILE No

DOCUMENT No.

BAD: 43681

File 1465/61.

Grise.

Signature of Plumber/Drainlayer

Scale 1:100

The NZ Building Act/Regulations 2004 and the provisions of the NZ Building Code must be complied with in regard to any inconsistencies in the issued consent documents.



DRAINAGE PLAN : GLENEDEN TRUST
61 HUNTER ST
EDENDALE

