



Beazley Homes Ltd.
Central Region.
Private Bag, Mt Maunganui South. Phone Tga 54-009

Scale: 1:100

Drawn: S.Hickman

Date: 19/7/79

Sheet no of

File No: 2604

SITE PLAN - PAUL RESIDENCE - KAWERAU.

SITE PLAN
LOT 58. D.P.S. 26873
AREA 1127 sq m

3000 boundary

1503 boundary



3770 boundary

390

700

800

31.20 boundary

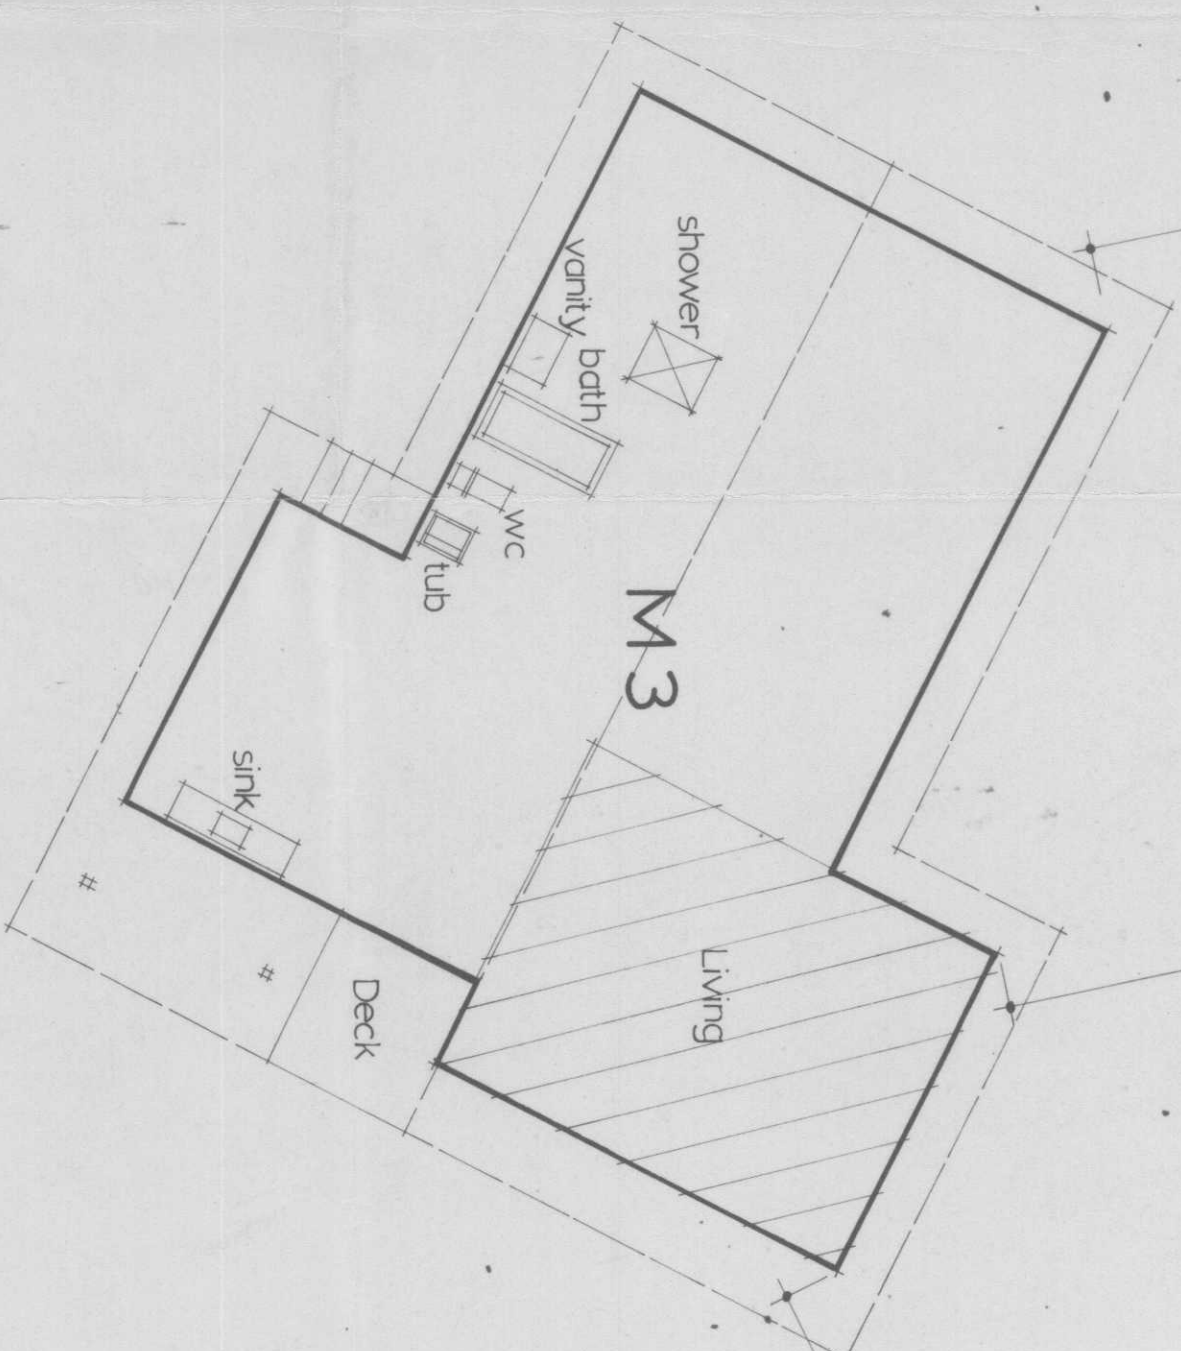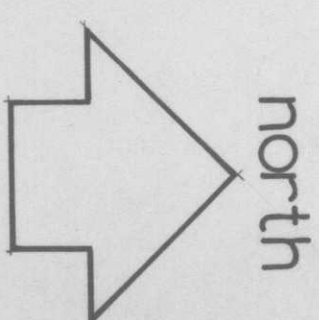

Borough of Kawerau	
DATE RECEIVED	DATE OF SITE
DATE OF COMPLETION	APPROVED
SIGNED	DATE
H.M. BUILDING INSPECTOR	

32833

Right of Way to Hahura Road
17.4 to N.N.

1731 boundary

18.4 bdy

beazley central design