
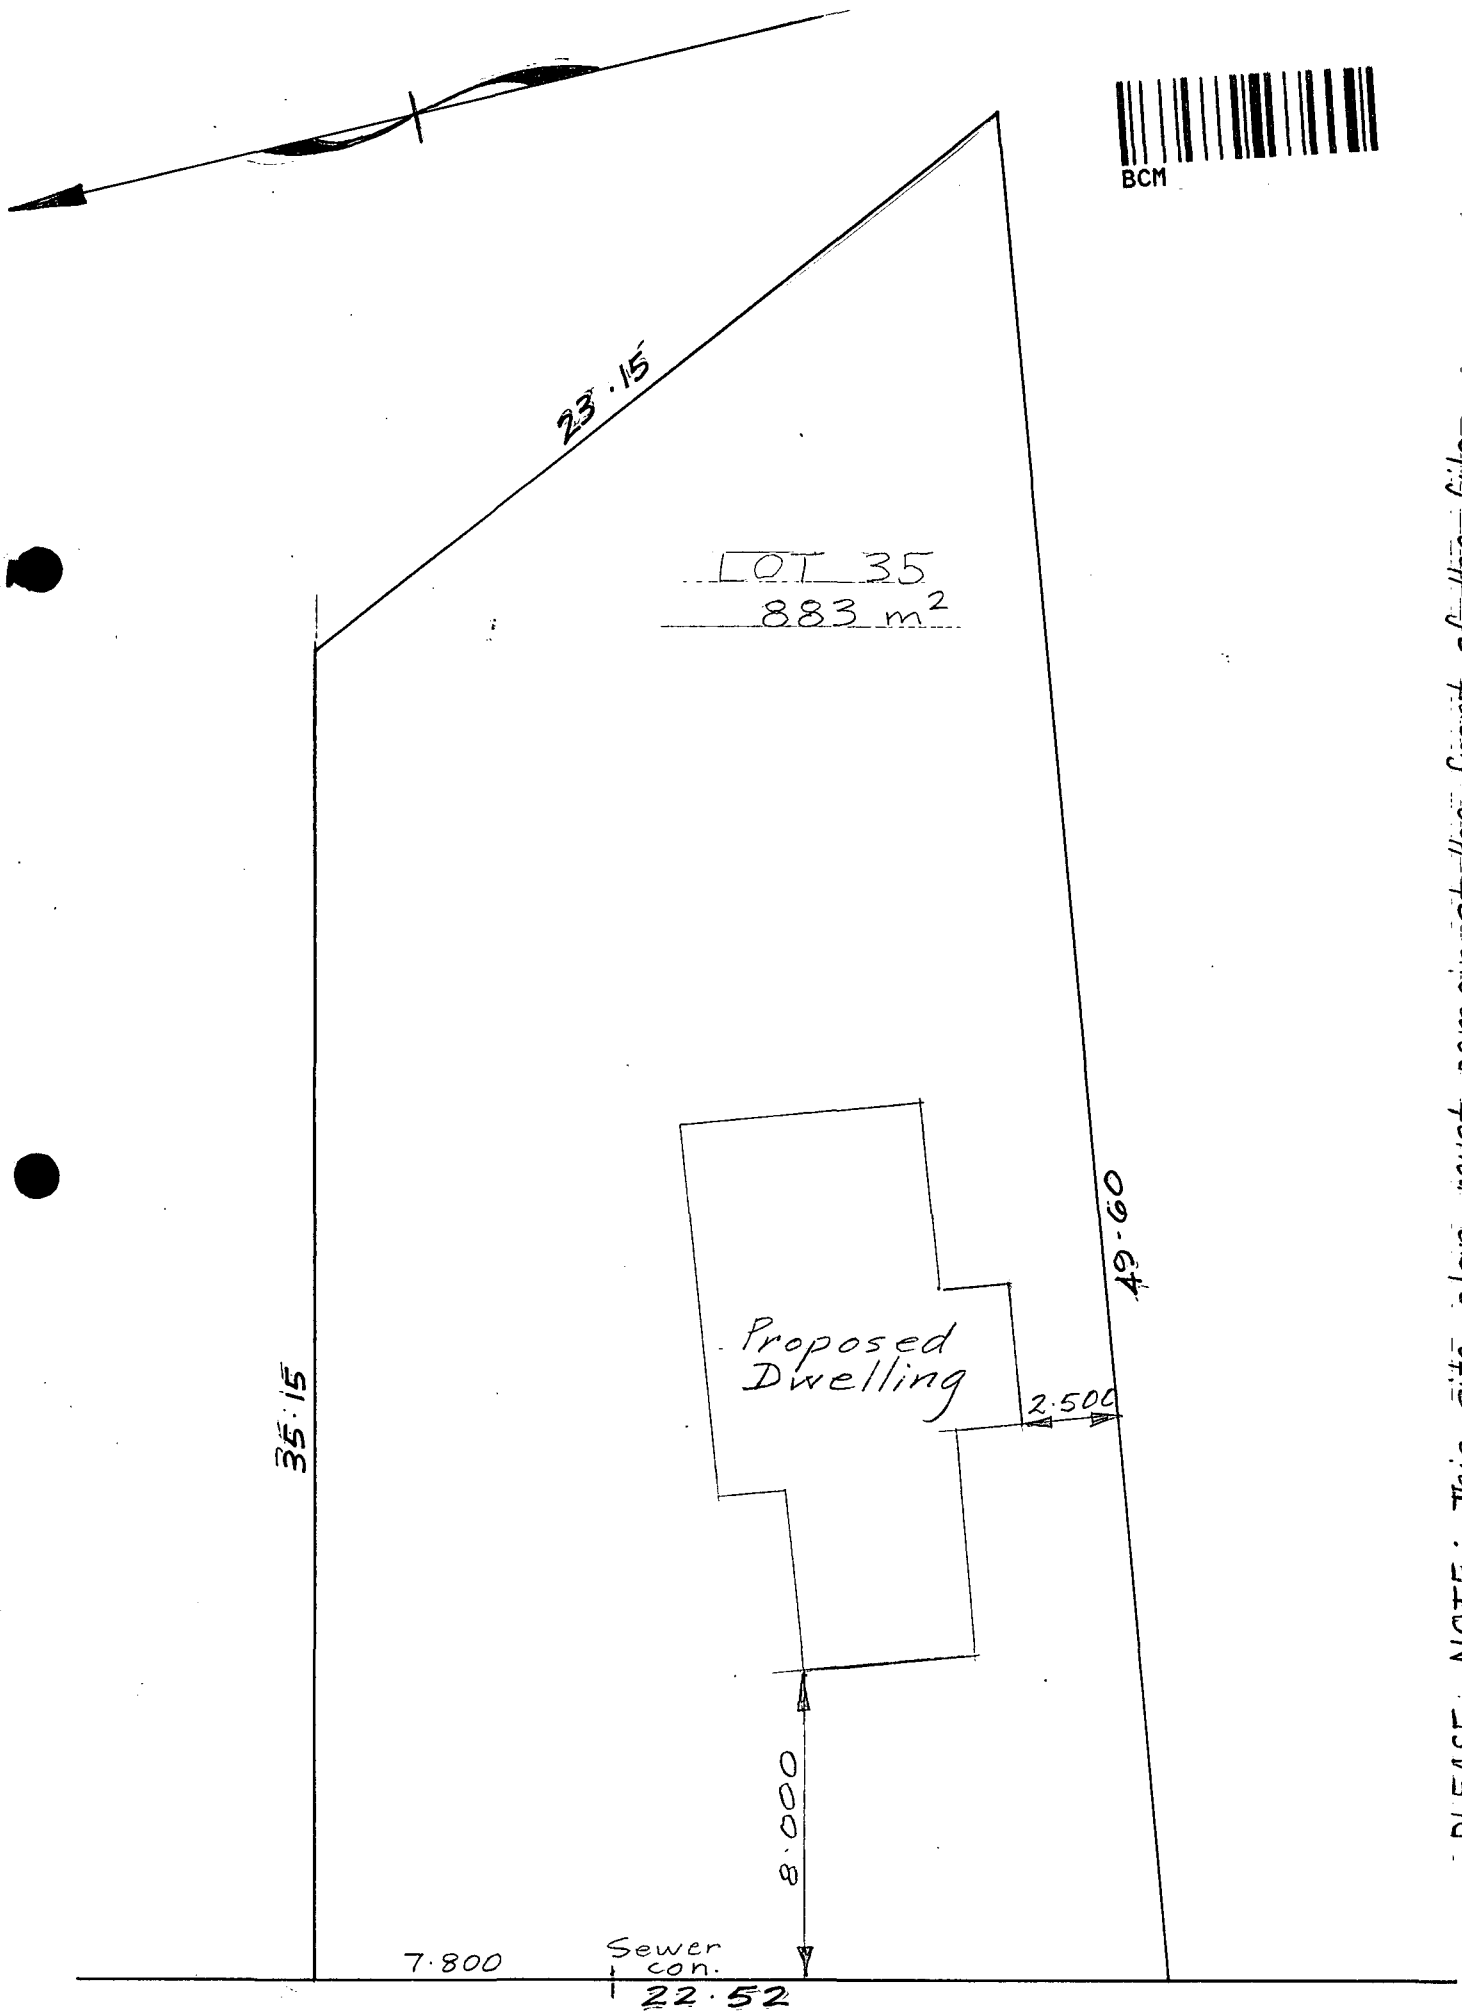


Valuation No. 659 / 247	
Lot No. 35	
D.P. S. 8661	
Blk./Scn. Pt Sec. 51 Sub. of Rott	
S.D. BIK. IV HOROHORO	
Street No.	Scale: 1 : 200

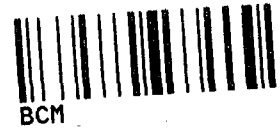

PLEASE NOTE: This site plan must remain at the front of the file