

DMH:AG

F:\BUILDING\Letters\Fromont, Cornfoot St.doc



ENVIRONMENTAL
SERVICES
WANGANUI DISTRICT COUNCIL

19 August 1999

Mr N Fromont
201 Cornfoot Street
WANGANUI

Dear Sir

House Inspection

Further to our inspection of 18 August 1999, we confirm that construction appears to be in accordance with NZS 3604 (light timber construction standard) and no further action will be taken.

We are unable to issue rectoactive Building Consents but we will record on this property file that the "sun porch/conservatory" is existing and accepted.

I have also noted the existing stormwater drain under the concrete driveway.

Yours faithfully

A handwritten signature in black ink, appearing to read 'D M Hall'.

D M Hall
Building Control Officer

Enquiry/Memo



ENVIRONMENTAL
SERVICES
WANGANUI DISTRICT COUNCIL

To Dave

Health

Building

Non-Environmental

Planning

Animal

Parking

Date 1/1/ Time: _____ Message taken by: _____

Name of Enquirer: MR. N FROMONT

Address: 201 CORNFoot ST.

Phone: 344 7943

Counter

Phoned

Please phone

Nature of Enquiry (incl. address & locality of enquiry): _____

10-30am - INSPECTION & LETTER

RECEIVED
WANGANUI DISTRICT COUNCIL

18 AUG 1999


Action taken: Inspected 18/8/99 - Appears to
comply with NZS 5604 and no
further action to be taken.

Letter done to Owner.


Date action completed: 18, 8, 99

Enquirer advised? Yes No
Signed: Small

Attention Gary Edlin.

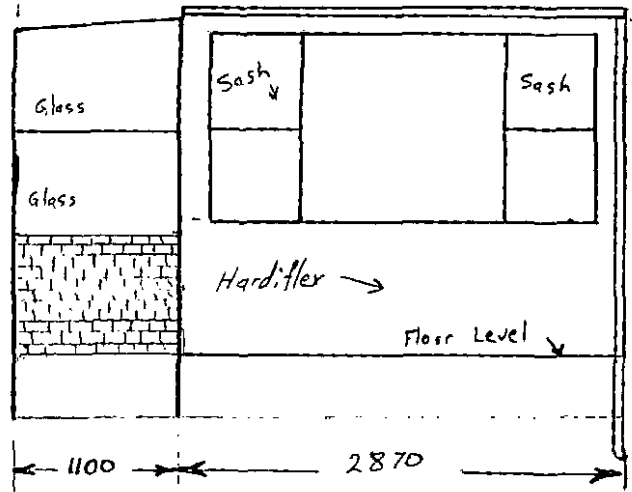

End Elevation.

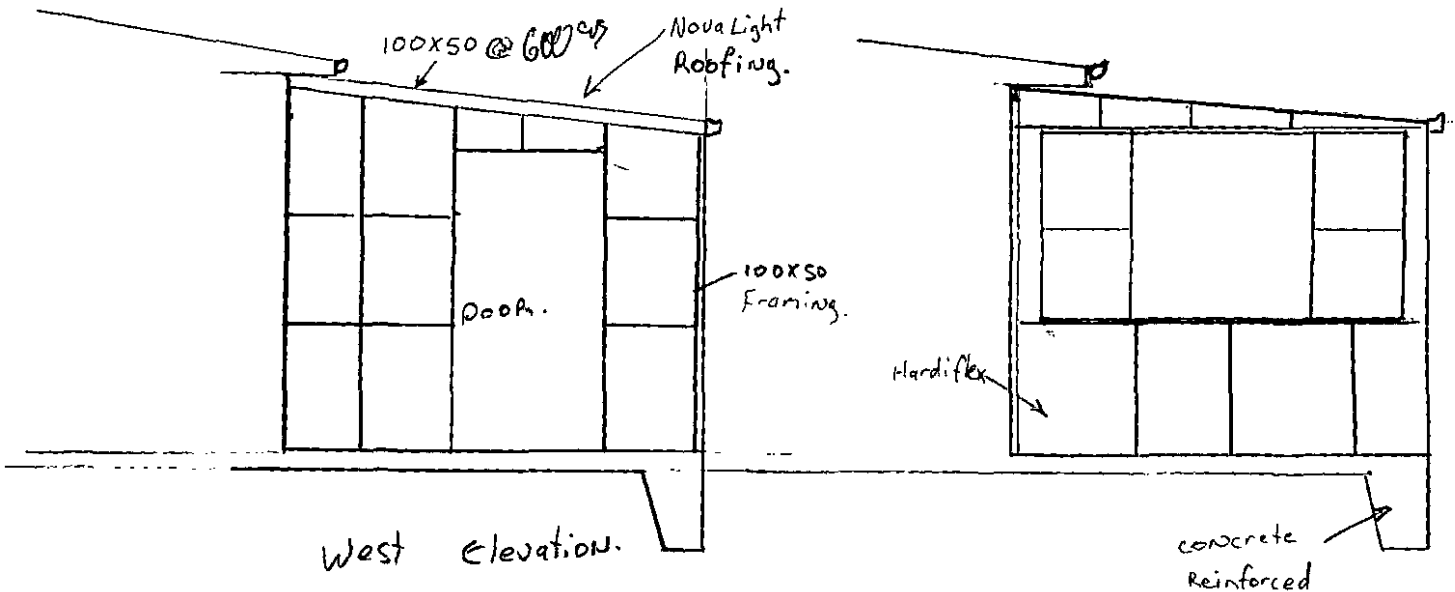


RECEIVED
WANGANUI DISTRICT COUNCIL

18 AUG 1999

SITE PLAN

SCALE 1:100

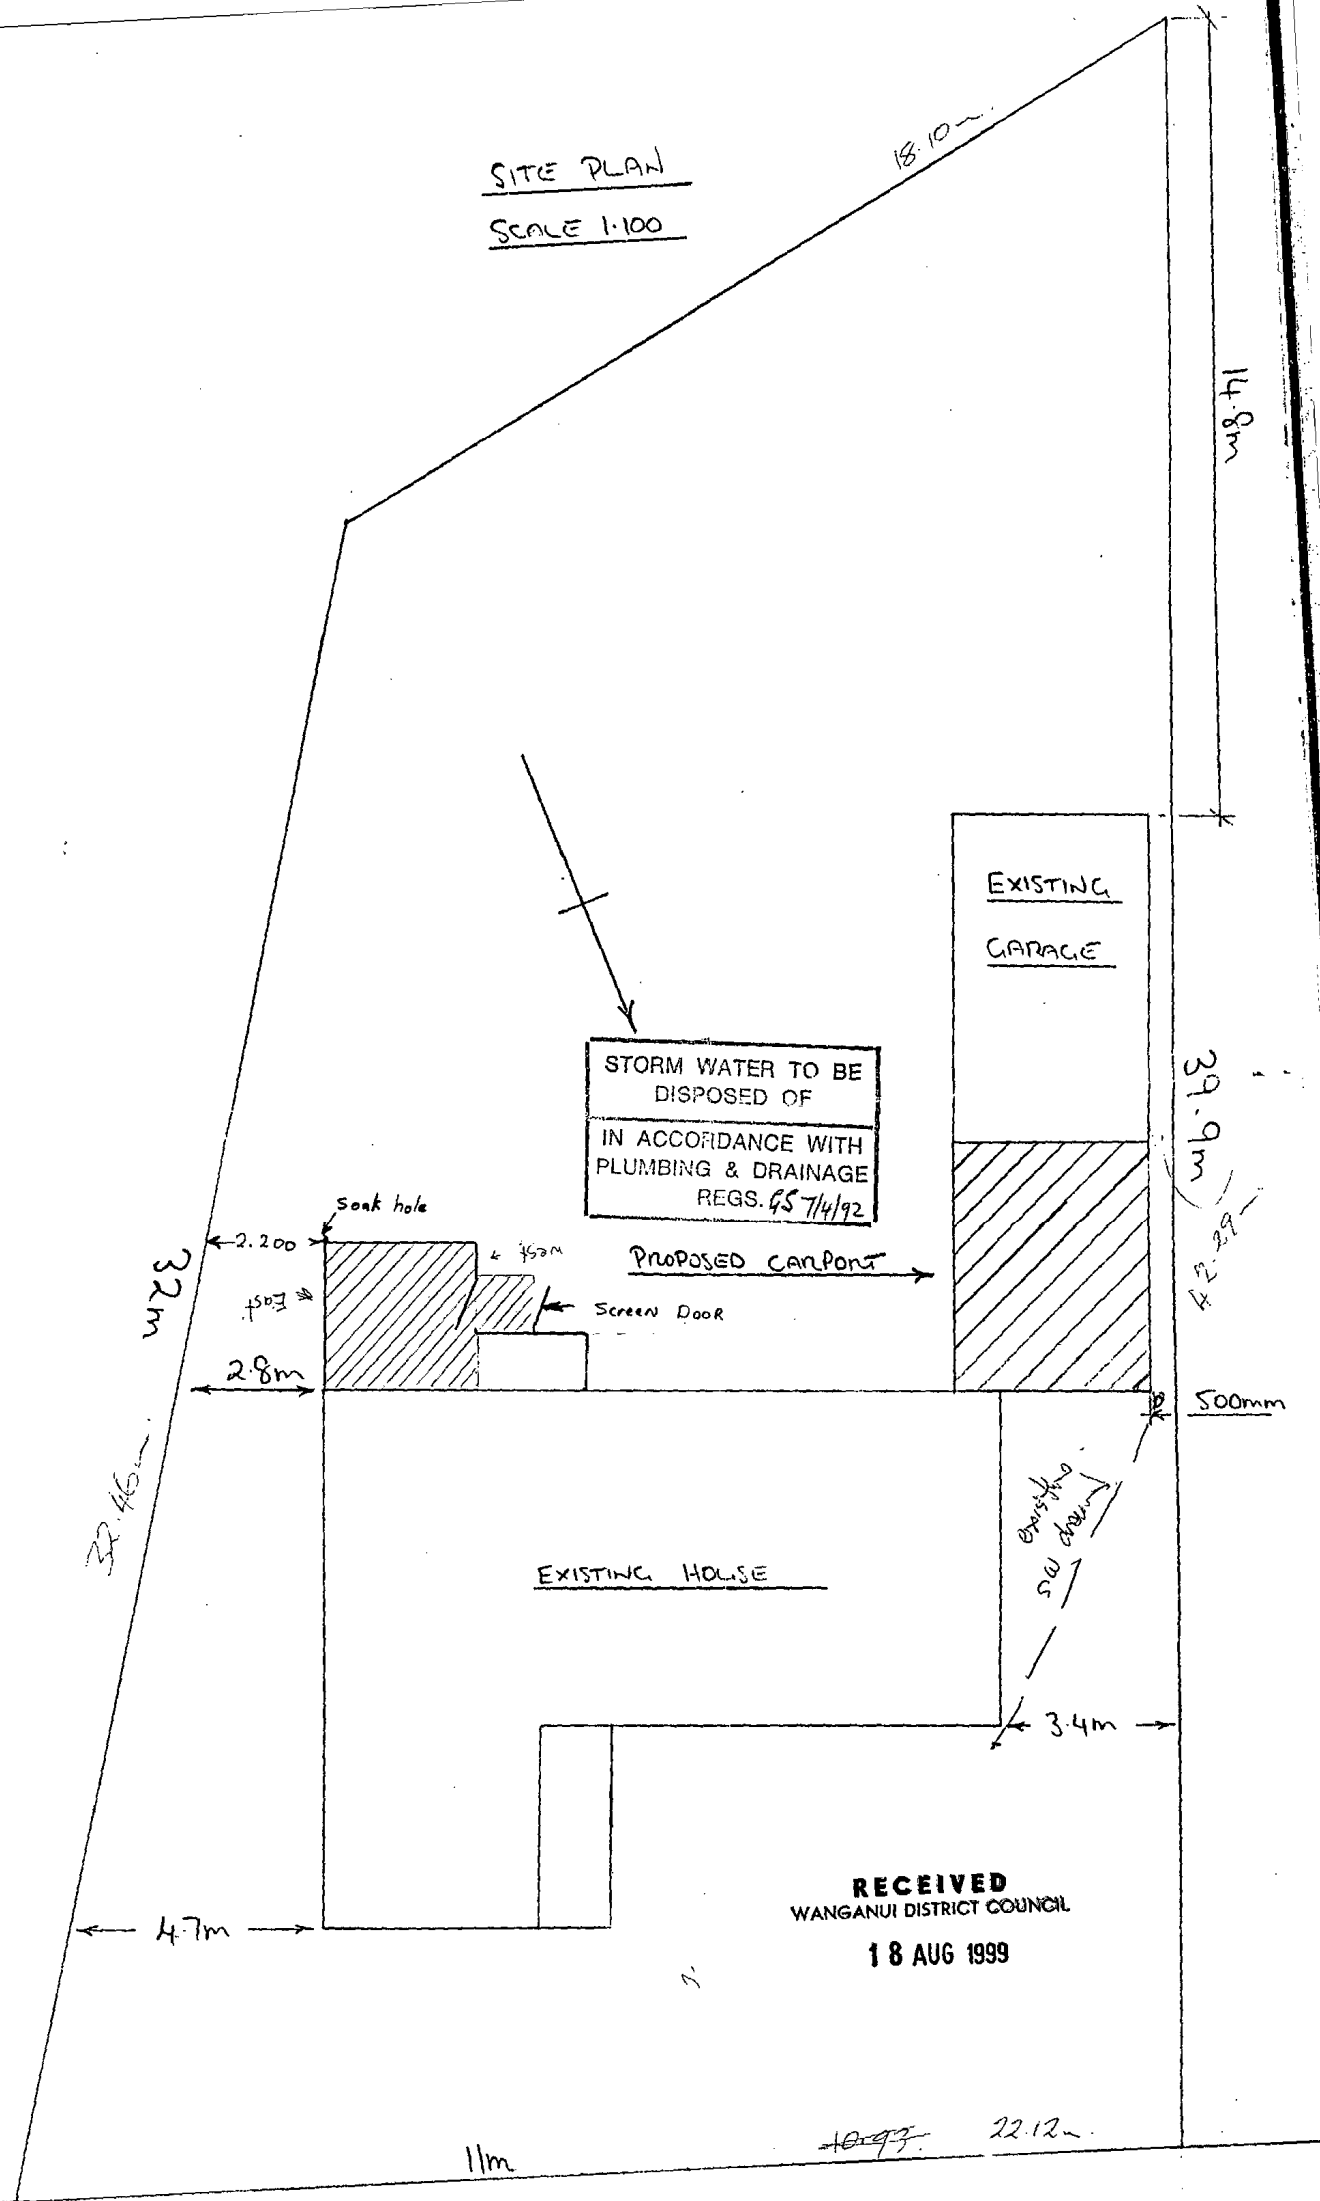

RECEIVED
WANGANUI DISTRICT COUNCIL
18 AUG 1999

10-93 22.12