
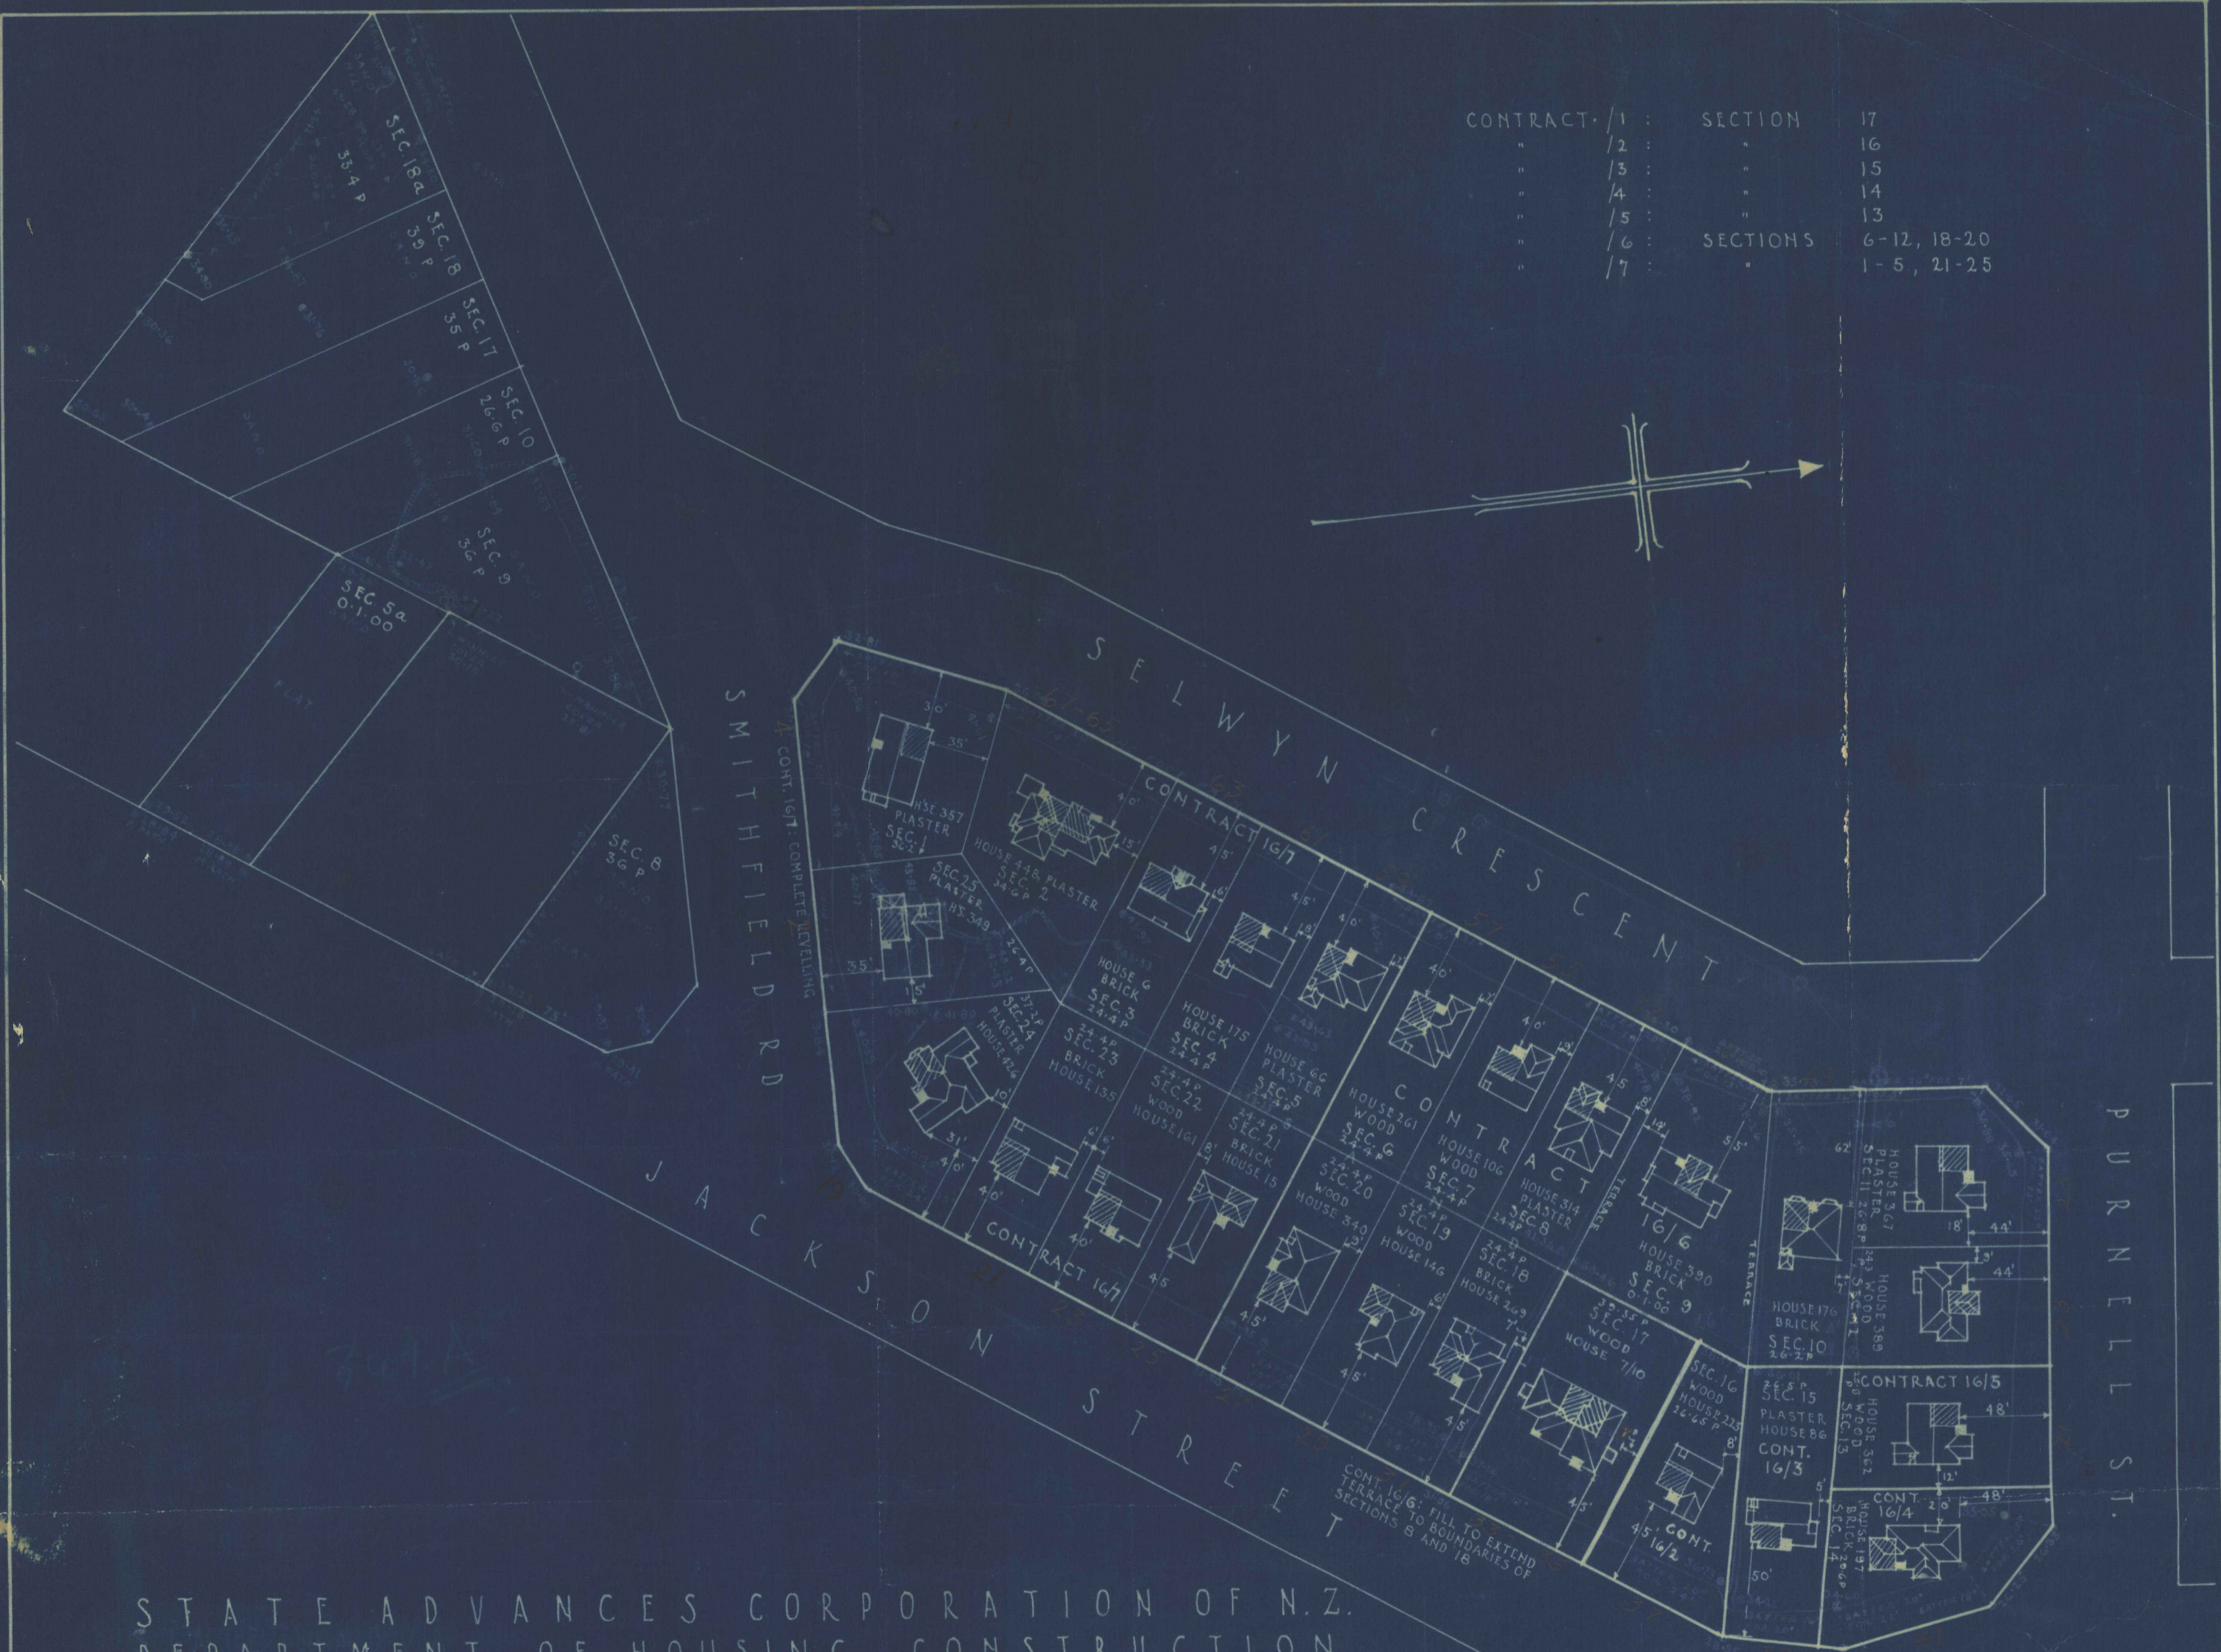


CONTRACT	/ 1 :	SECTION	17
"	/ 2 :	"	16
"	/ 3 :	"	15
"	/ 4 :	"	14
"	/ 5 :	"	13
"	/ 6 :	SECTIONS	6-12, 18-20
"	/ 7 :	"	1-5, 21-25

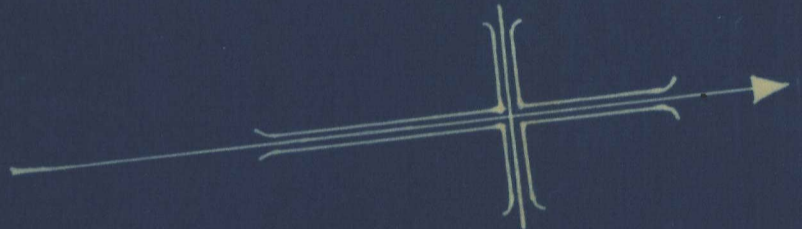


STATE ADVANCES CORPORATION OF N.Z.  
 DEPARTMENT OF HOUSING CONSTRUCTION  
 SITE PLAN FOR CONTRACTS 16/1 TO 16/7 AT WANGANUI  
 SCALE: 1 CHAIN EQUALS 1 INCH

HDI/106-112/57/21  
 A. TYNDALL, DIRECTOR OF HOUSING CONSTRUCTION  
 9-4-37

MAIN

SEWER

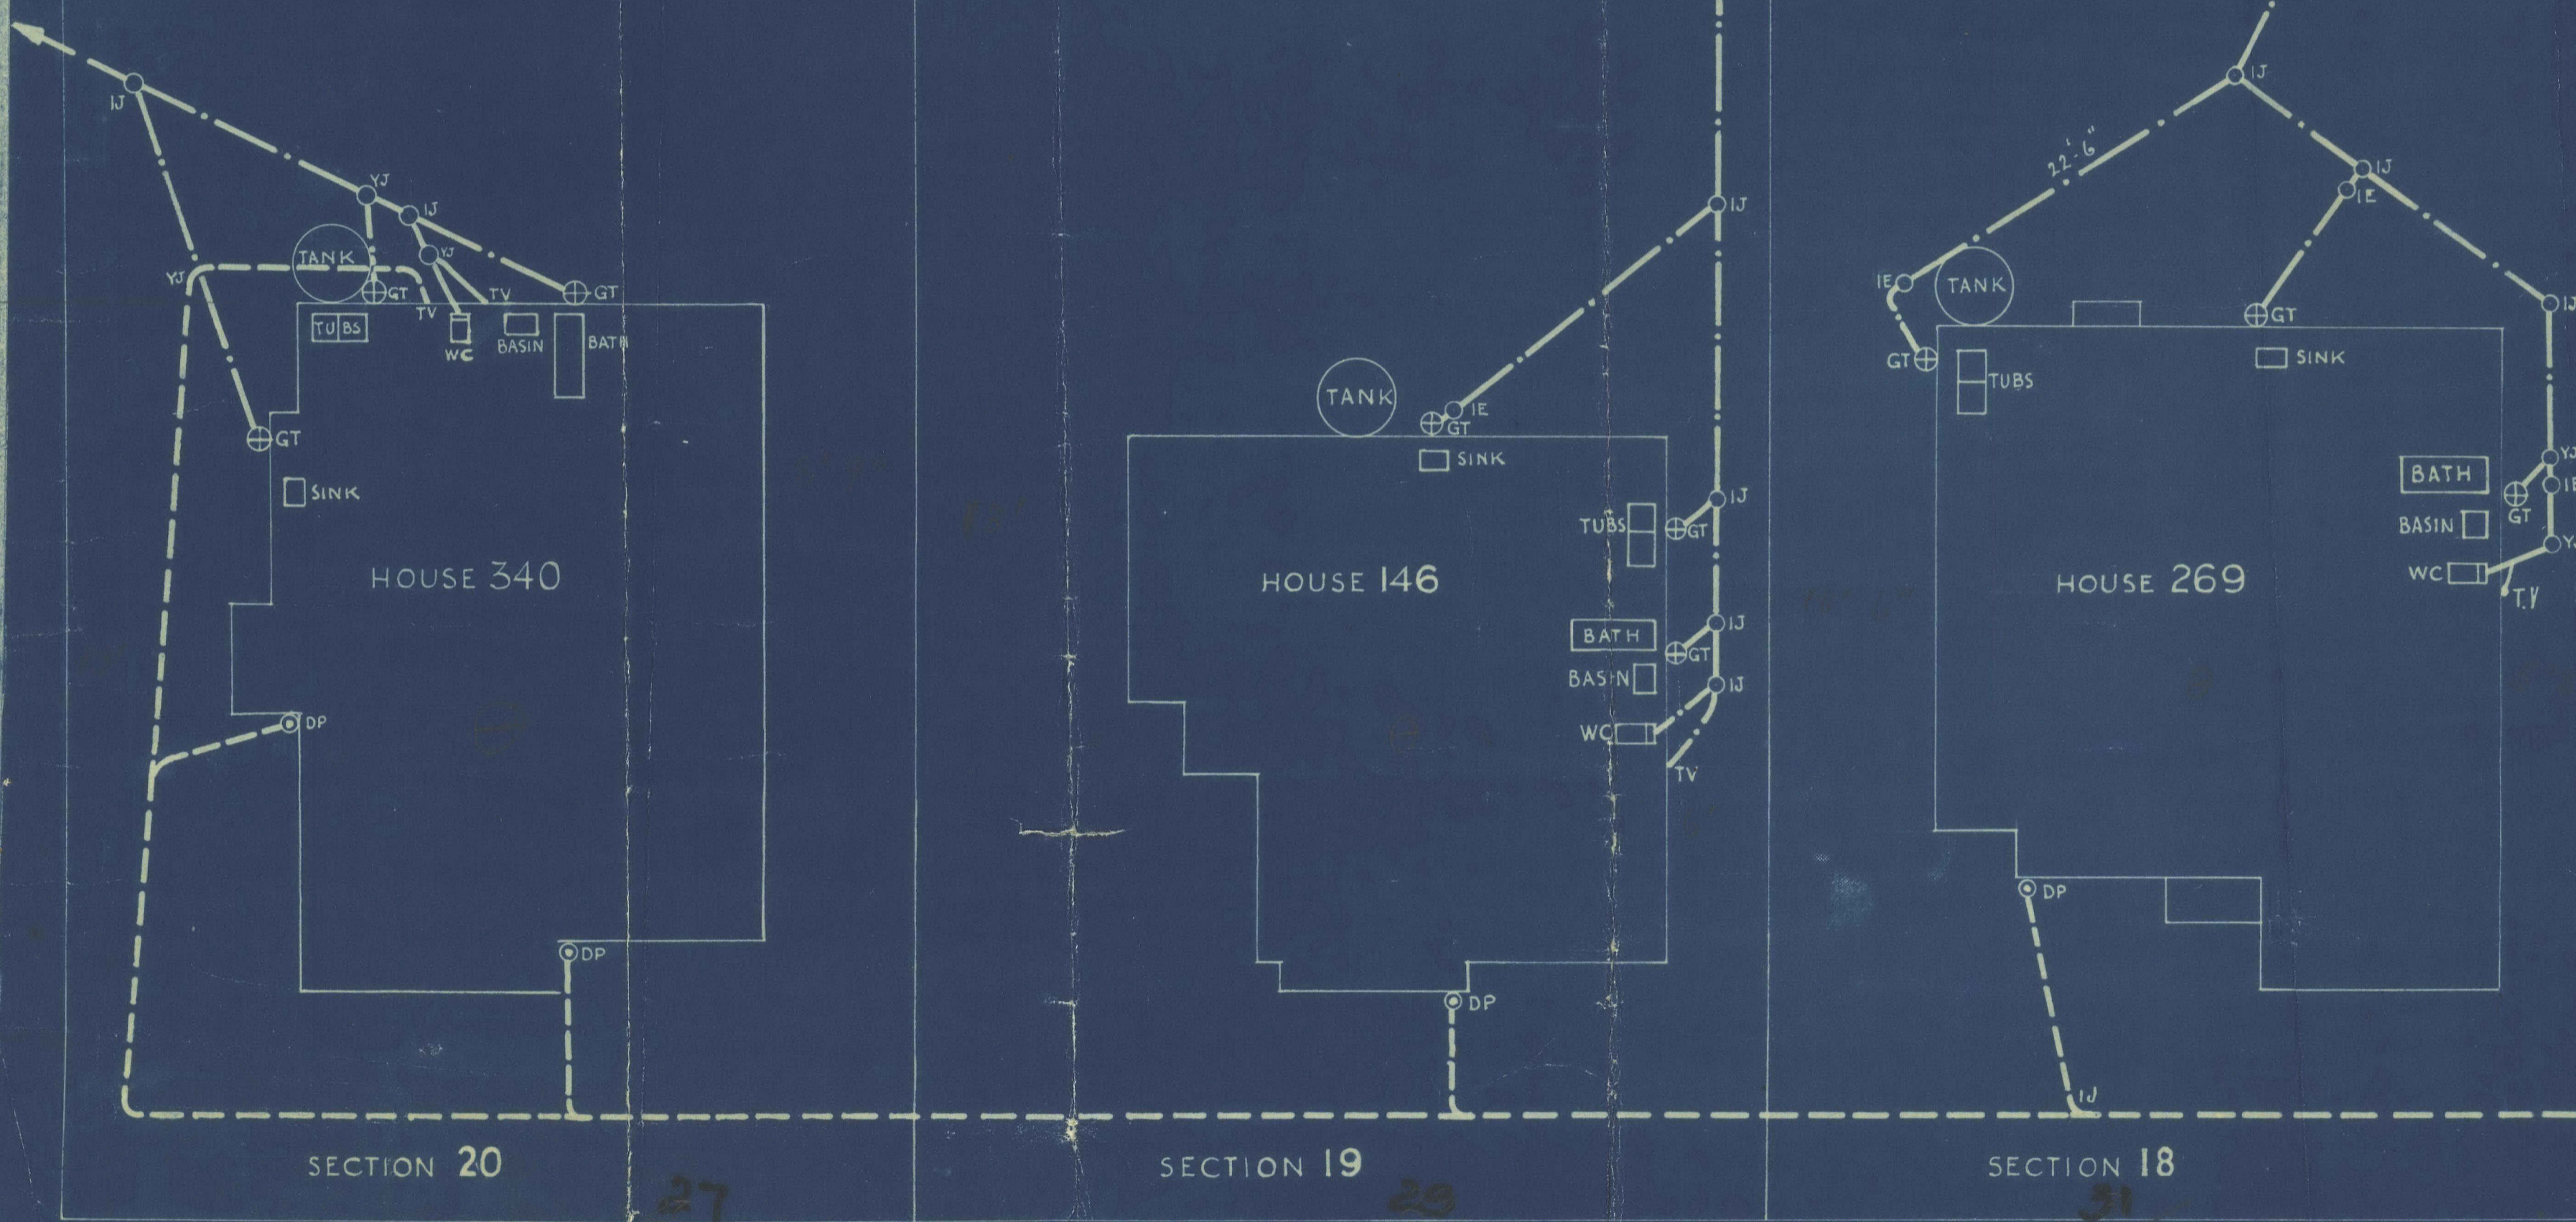

CONTRACTOR MUST VERIFY ALL DIMENSIONS AT JOB.

### DRAINAGE PLAN WANGANUI

DRAWN: TRACED FROM FIELD PLAN	SCALE $\frac{1}{8}'' = 1 \text{ FOOT}$	DRAWING No. H.D. 1/106-112/59
CHECK'D:	DATE: 21 - 2 - 1938	

REVISIONS				CONTRACT <b>16/6</b>
No.	DATE	ALT'R'D OR RETR'C'D.	BY	
/R	-	-		ORDER OF SHEET IN CONTRACT
/R	-	-		
/R	-	-		
/R	-	-		

**DEPARTMENT OF HOUSING  
CONSTRUCTION, N.Z.**  
A. TYNDALL, DIRECTOR.

SOILWATER DRAINS THUS   
 STORMWATER " "

*JACKSON ST*

MAIN SEWER

SECTION 20

SECTION 19

SECTION 18

HOUSE N° 340

HOUSE N° 146

HOUSE N° 269

52' (APPROX.)

55' (APPROX.)

4" EWP

SW 4" EWP CHANNEL

SW 4" EWP CHANNEL

45' (APPROX.) BOUNDARY

45' (APPROX.) BOUNDARY

SOILWATER DRAINS THUS STORMWATER

CONTRACTOR MUST VERIFY ALL DIMENSIONS AT JOB

### DRAINAGE PLAN WANGANUI

DRAWN: H  
 CH'CK'D:  
 DATE: 15 - 6 - 1937

SCALE  
 $\frac{1}{8}'' = 1 \text{ Foot}$

DRAWING No.  
 H.D.I / 112 / S

REVISIONS			
No.	DATE	ALT'R'D OR RETR'CD.	BY
/R			
/R			
/R			
/R			

CONTRACT  
 16/3


ORDER OF SHEET  
 CONTRACT

DEPARTMENT OF HOUSING CONSTRUCTION, N.Z.  
 A. TYNDALL DIRECTOR

27

29 JACKSON ST.

31

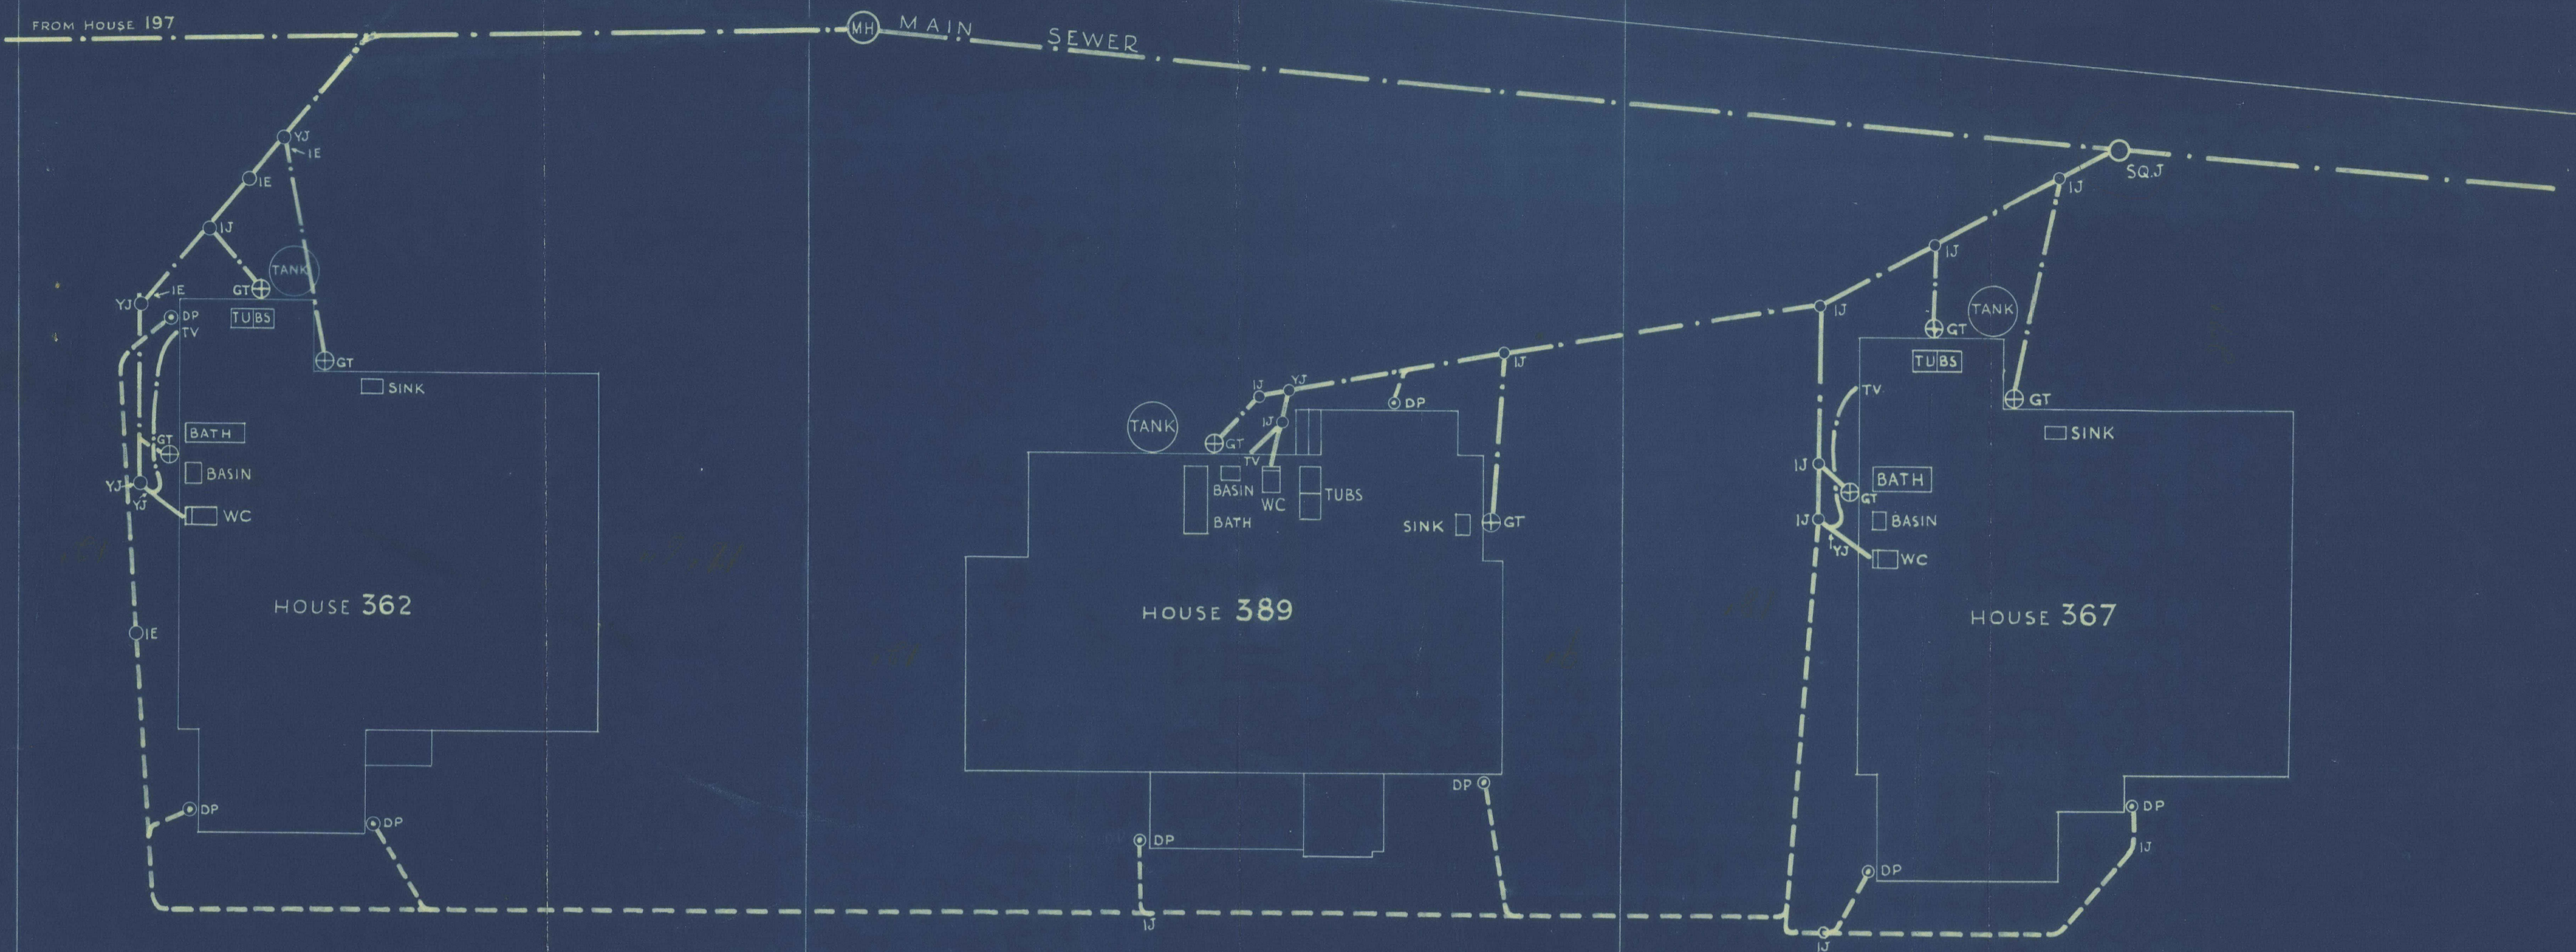

SECTION 13  
(CONTRACT 16/5)

SECTION 12  
CONTRACT 16/6

SECTION 11  
CONTRACT 16/6

SOILWATER DRAINS THUS STORMWATER

P U R N E L ST

CONTRACTOR MUST VERIFY ALL DIMENSIONS AT JOB.

### DRAINAGE PLAN WANGANUI

DRAWN: TRACED FROM FIELD PLAN	SCALE $\frac{1}{8}'' = 1 \text{ FOOT}$	DRAWING No. H.D. 1/106-112/56
CH'CK'D:	DATE: 15-2-1938	

REVISIONS			
No.	DATE.	ALT'R'D OR RETR'C'D.	BY
/R	-	-	
/R	-	-	
/R	-	-	
/R	-	-	


DEPARTMENT OF HOUSING CONSTRUCTION, N.Z. A TYNDALL DIRECTOR	CONTRACT <b>16/5</b> & <b>16/6</b>  ORDER OF SHEET IN CONTRACT
---	--

21

23

25

M A I N S E W E R

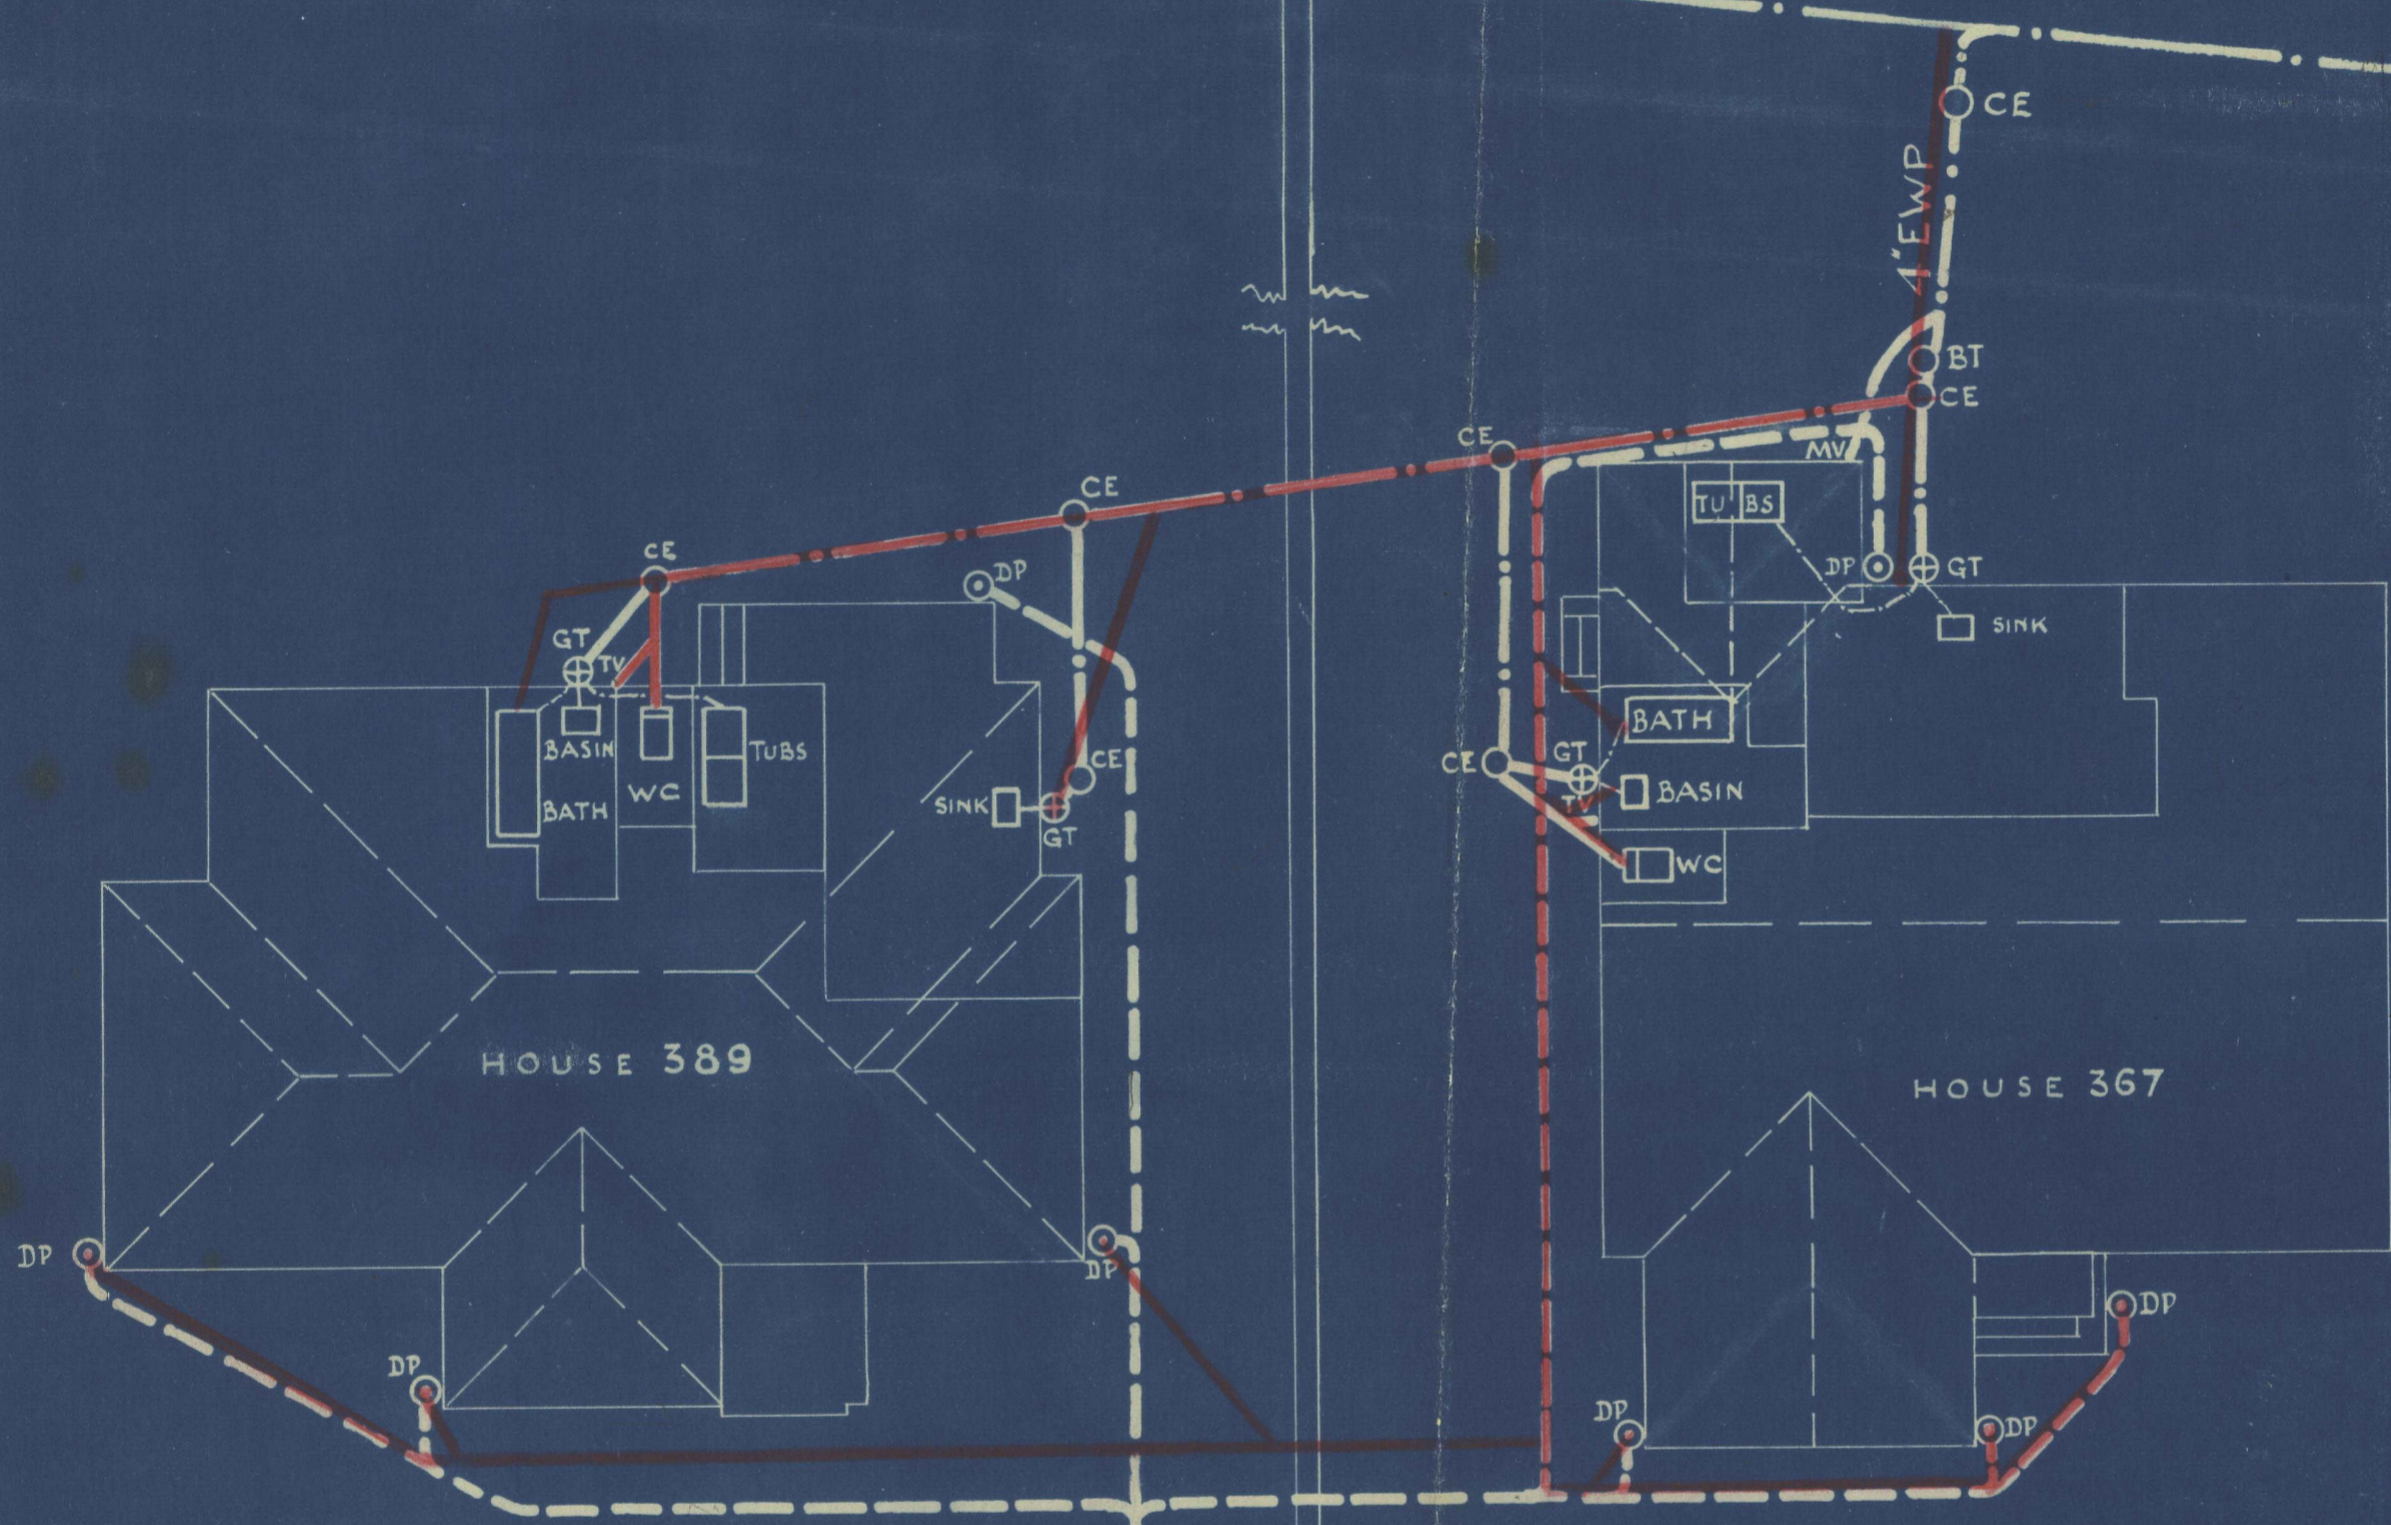

HOUSE 389

HOUSE 367

SECTION 12


SECTION II

4" EWP CHANNEL

23

25

OILWATER DRAINS THUS  
STORMWATER " "

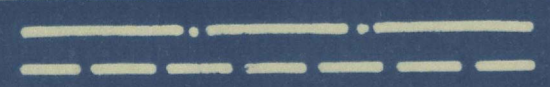

P U R N E L L

S T R E E T



CONTRACTOR MUST VERIFY ALL DIMENSIONS AT JOB.

### DRAINAGE PLAN WANGANUI

DRAWN: TRACED FROM FIELD PLAN	SCALE $\frac{1}{8}'' = 1 \text{ FOOT}$	DRAWING No. H.D. 1/106-112/S7
CH'CK'D:	DATE: 17 - 2 - 19 38	

REVISIONS				CONTRACT 16/6
No.	DATE.	ALT'R'D OR RETR'C'D.	BY	
/R	-			ORDER OF SHEET IN CONTRACT
/R	-			
/R	-			
/R	-			

DEPARTMENT OF HOUSING  
CONSTRUCTION, N.Z.  
A TYNALL DIRECTOR.

SOILWATER DRAINS THUS STORMWATER

SELWYN CRES.

SECTION 10

MAIN SEWER



CONTRACTOR MUST VERIFY ALL DIMENSIONS AT JOB.

DRAINAGE PLAN  
WANGANUI

PROPOSAL ONLY  
DRAWN: H  
CHECK'D:  
SEE PLAN DATE: 14-6-1937

SCALE  
 $\frac{1}{8}'' = 1 \text{ FOOT}$

DRAWING No.  
H.D. I / III / S 5

REVISIONS			
No.	DATE	ALT'R'D OR RETR'C'D.	BY
/R	-	-	-
/R	-	-	-
/R	-	-	-
/R	-	-	-

CONTRACT  
**16/6**  
ORDER OF SHEET  
IN CONTRACT

DEPARTMENT OF HOUSING,  
CONSTRUCTION, N.Z.  
A. TYNDALL DIRECTOR

